


schaal

1 : 20

Detail

0.13

N3

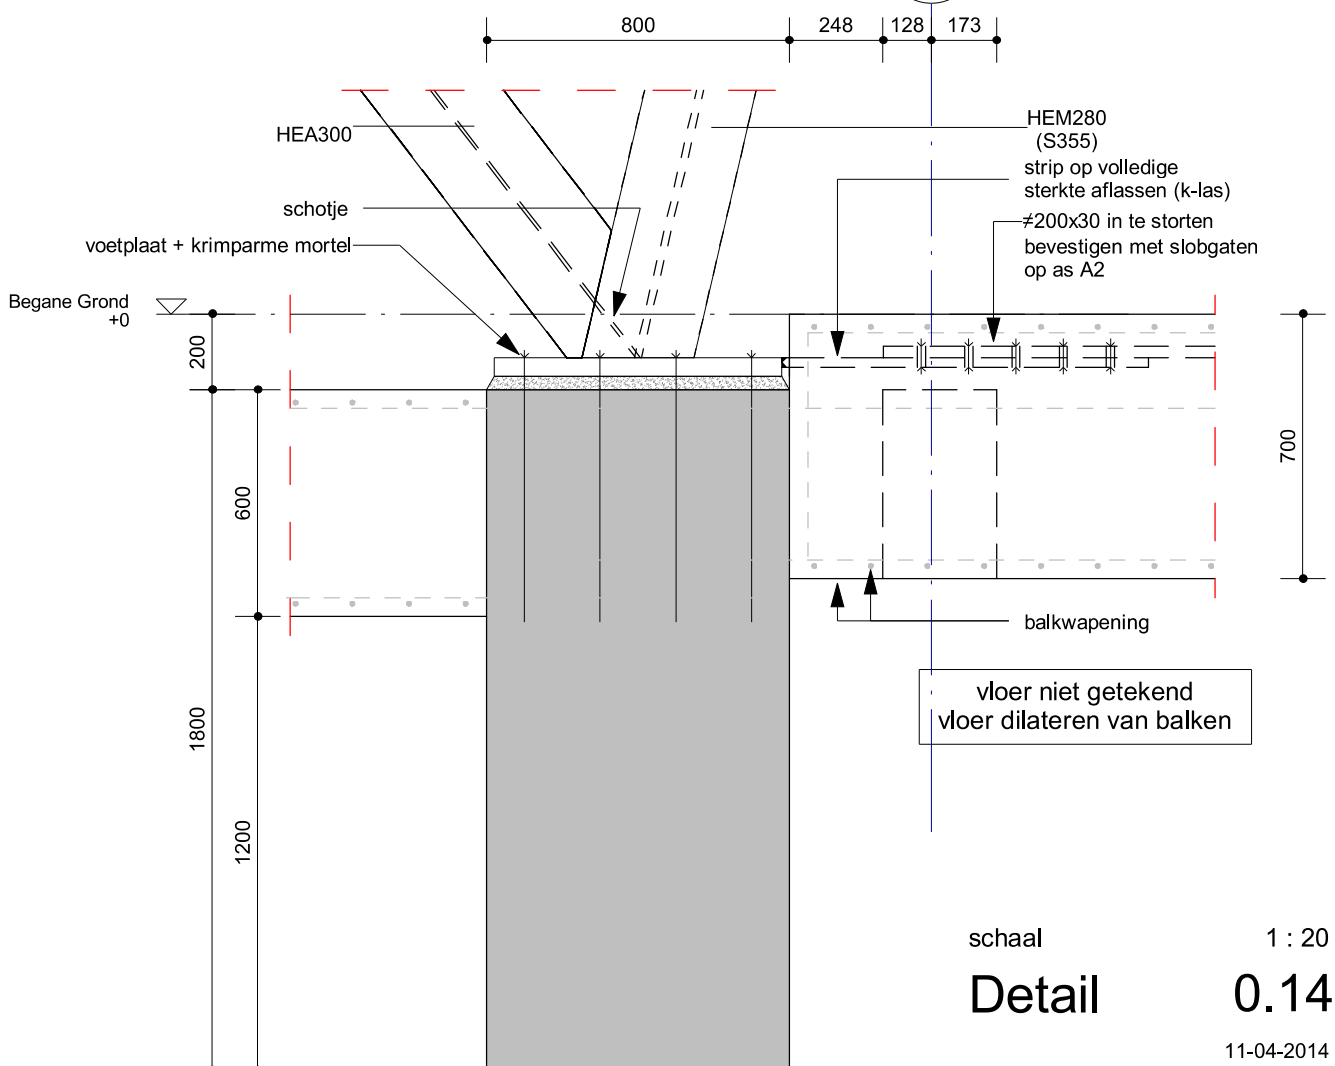

schaal


1 : 20

Detail

0.14

11-04-2014

3547-U_DET-007

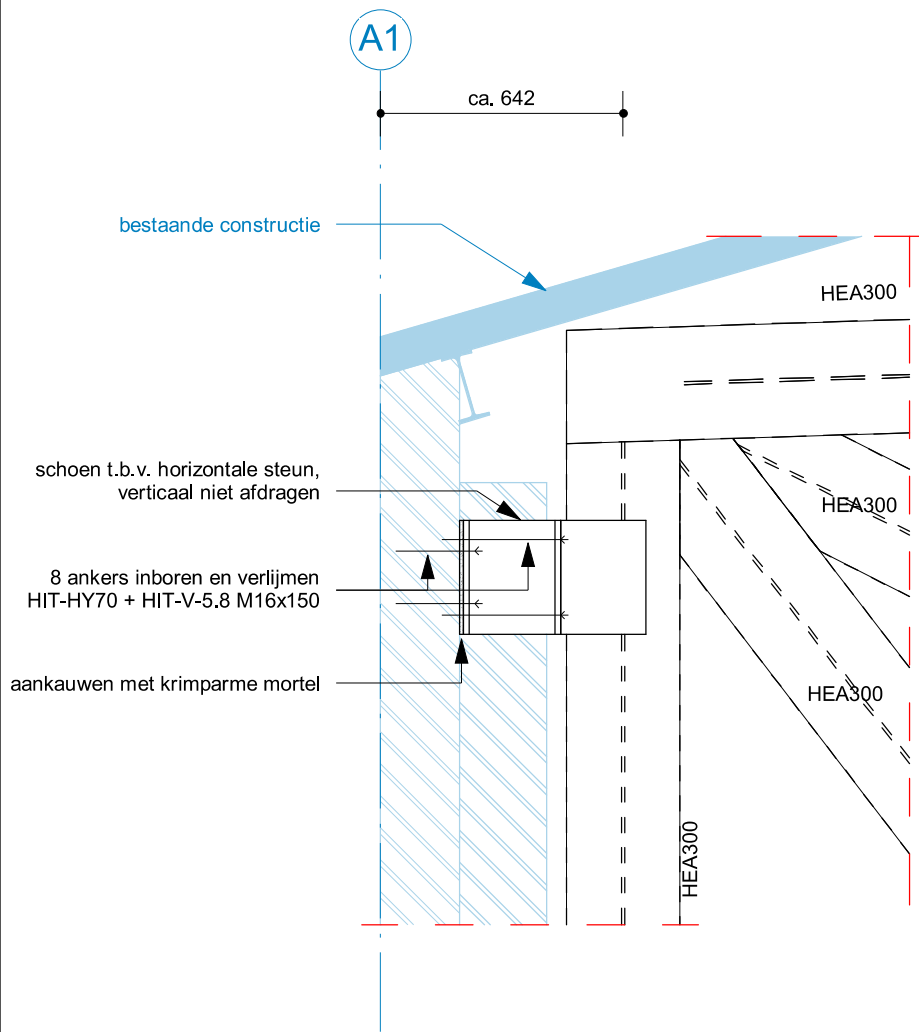


schaal

1 : 20

Detail

2.11

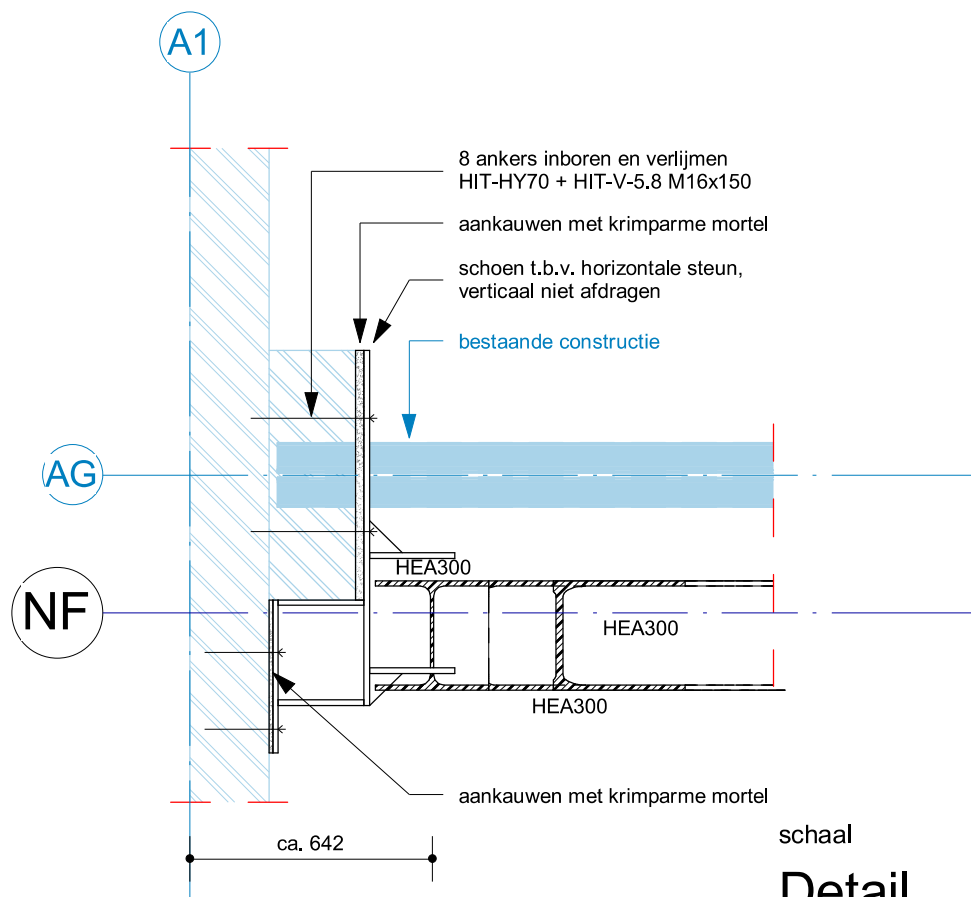


schaal

1 : 20

Detail


2.12

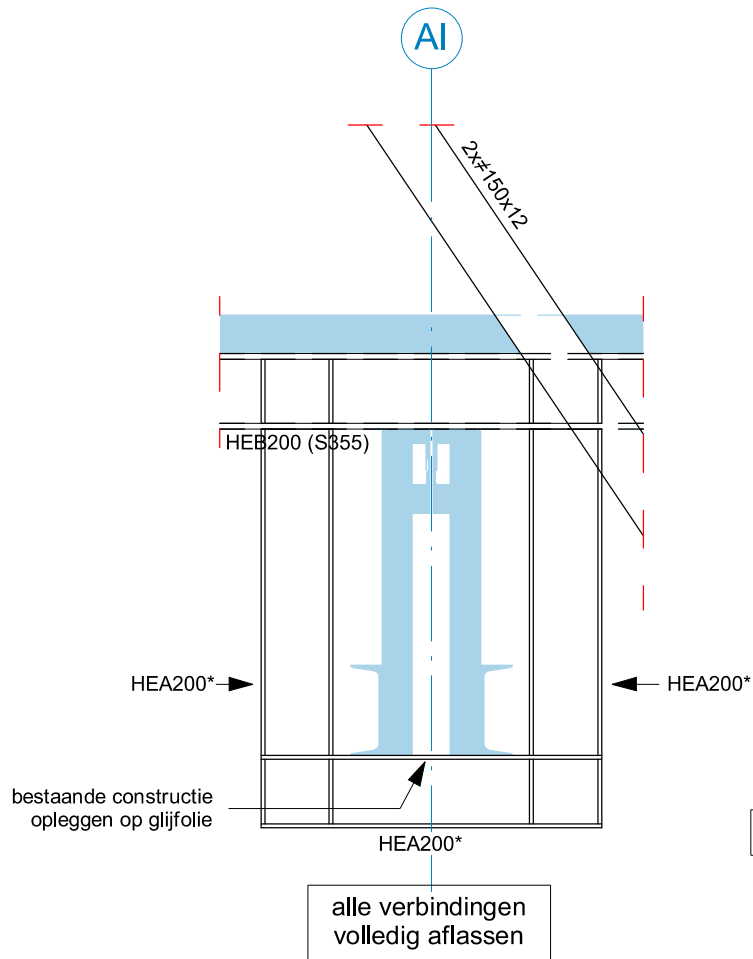

* niet in plattegrond getekend

schaal 1 : 20

Detail 3.06

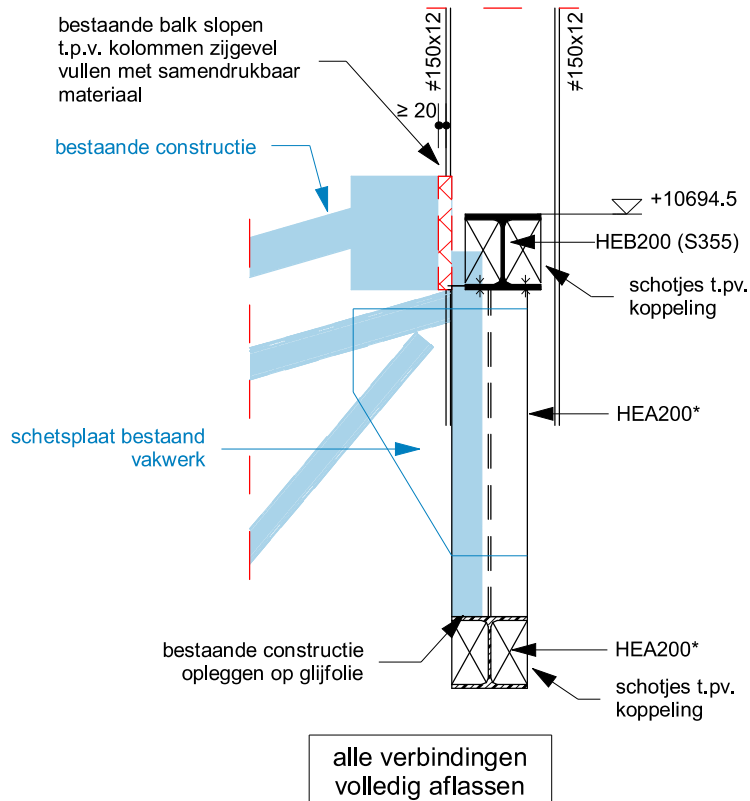


* niet in plattegrond getekend

schaal 1 : 20

Detail 3.07

04-06-2014

3547-U_DET-304

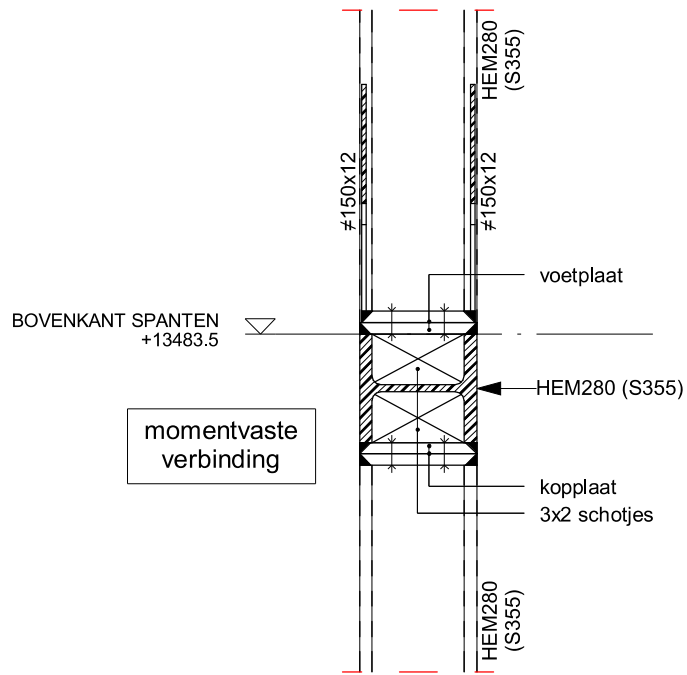


schaal

1 : 20

Detail

4.03

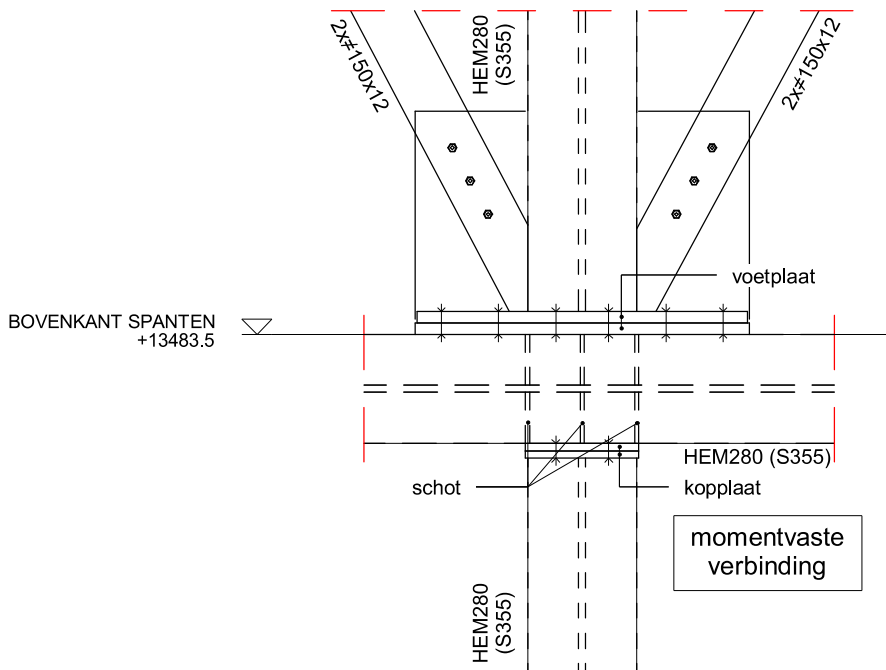


schaal

1 : 20

Detail

4.04

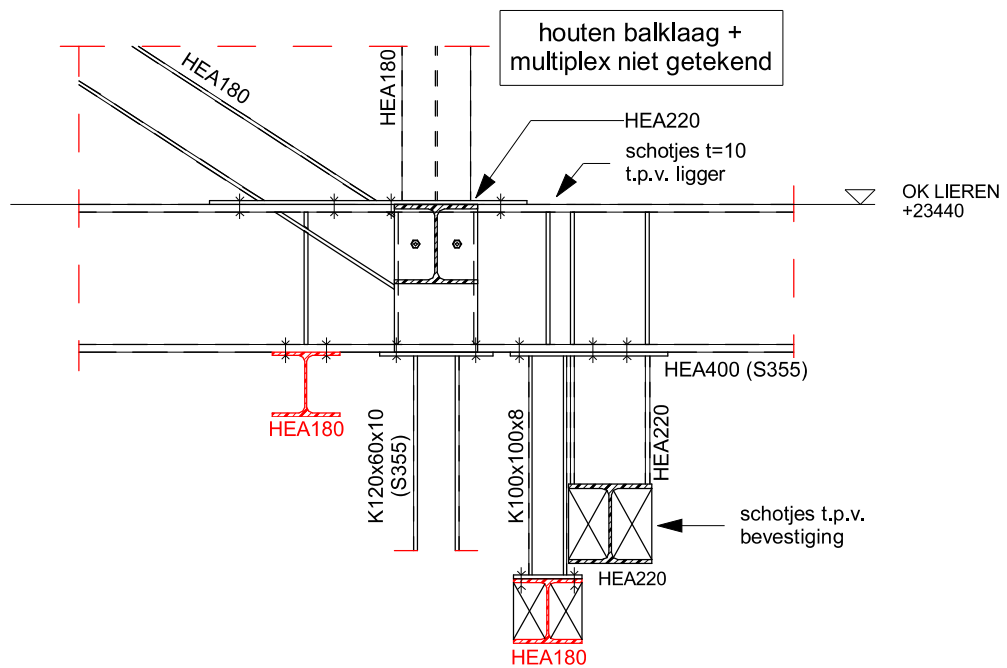


schaal

1 : 20

Detail

6.01

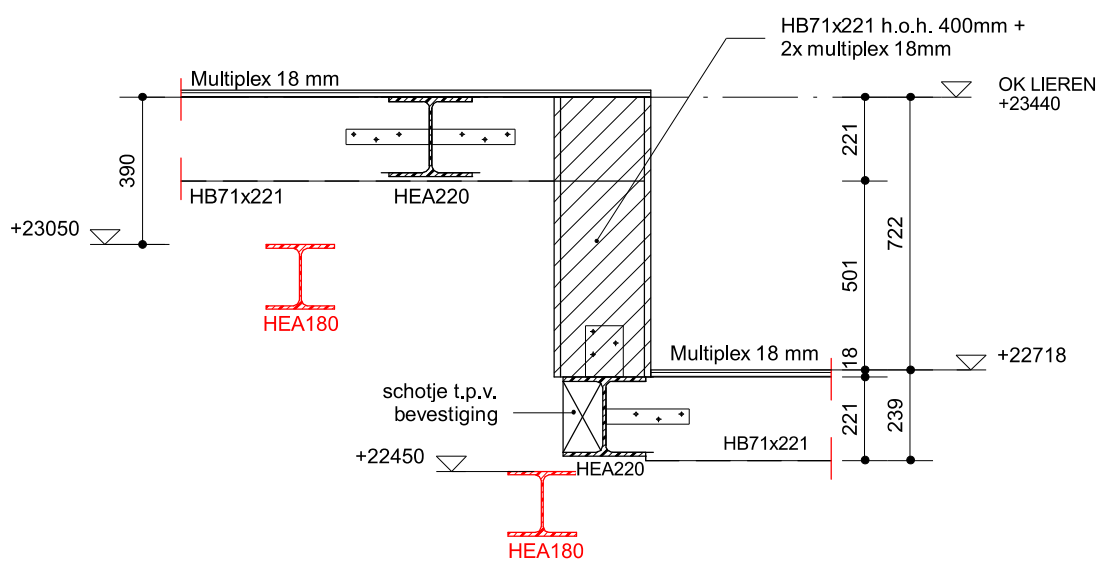

schaal

1 : 20

Detail

6.02

11-12-2014

3547-U_DET-601