

- FOUNDATION NOTES:**
1. SEE FOUNDATION ELEVATION AND SOIL INVESTIGATION REPORT FOR FOUNDATION DESIGN AND CONSTRUCTION DETAILS.
  2. FOR FOOTING SIZE AND SPACING, SEE DETAILS.
  3. REFER TO THE CONTRACTOR'S REQUEST FOR INFORMATION (RFI) FOR THE FOUNDATION DESIGN AND CONSTRUCTION DETAILS.

ARCHITECT: MARNELL ARCHITECTURE

**MARNELL ARCHITECTURE**  
 ARCHITECTS & INTERIORS  
 1000 WEST 10TH AVENUE, SUITE 1000  
 DENVER, CO 80202

SEAL: 6/20/2018  
 2018-2019

CONSULTANT: BARKER DROTAR ASSOCIATES, L.L.C.  
 Structural Engineers  
 1400 EAST 17TH AVENUE, SUITE 100  
 DENVER, CO 80202

OWNER: MCM RESORTS  
 1000 WEST 10TH AVENUE, SUITE 1000  
 DENVER, CO 80202



REVISIONS:  
 1. 8.21.18 CORRECT COMMENTS

PROJECT: MCM PARK - SHADE STRUCTURES

DRAWING TITLE: SHADE STRUCTURE VIEWS OPTION 1

DATE: 07/27/2018  
 DRAWN BY: [Name]  
 CHECKED BY: [Name]

CD ISSUE  
 S201.01

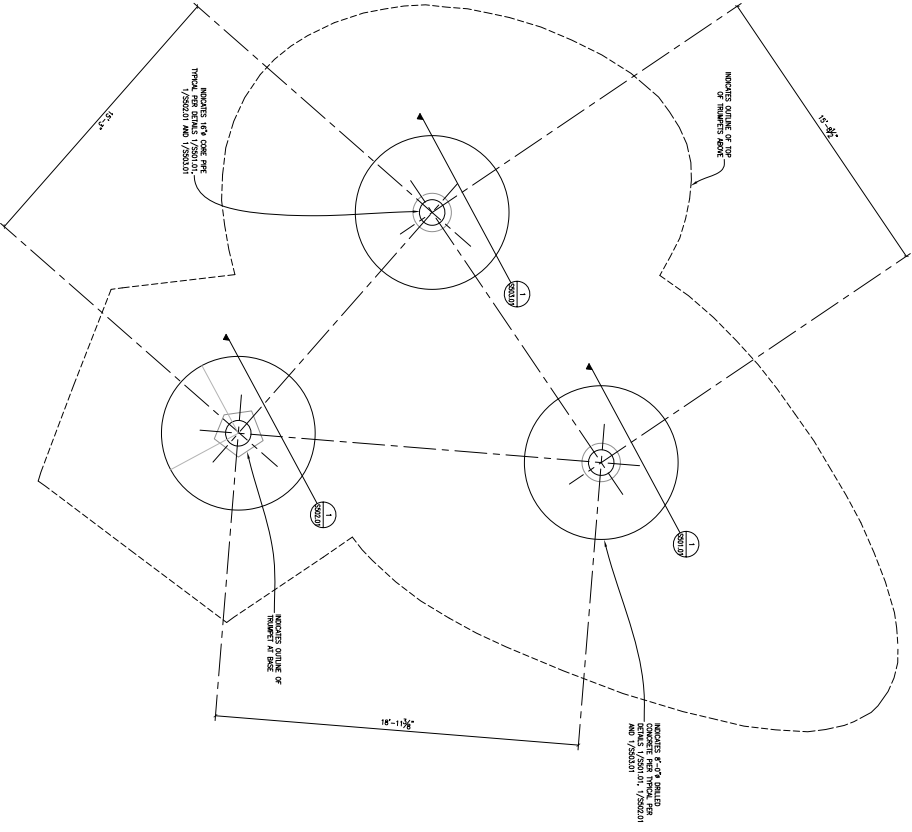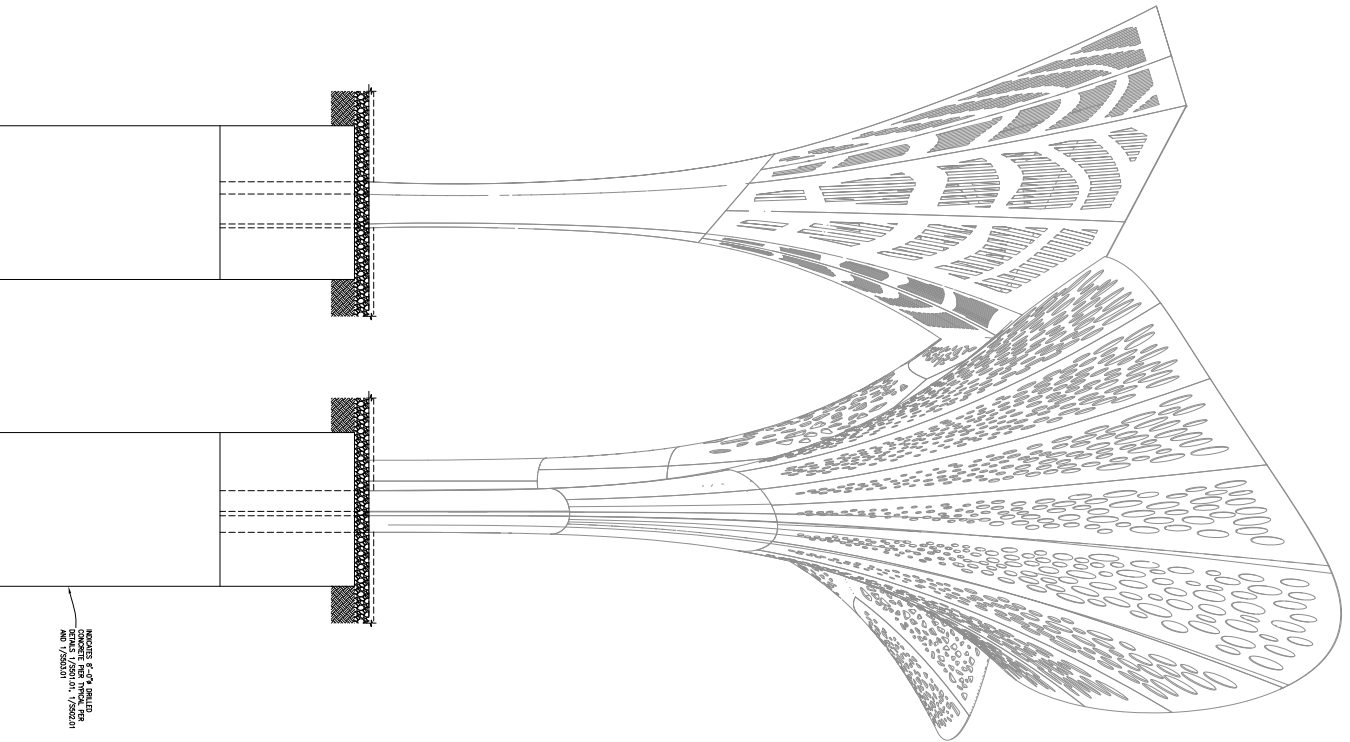

FOUNDATION PLAN



NORTH ELEVATION

SCALE: 3/8"=1'-0"

NUMEROUS REVISIONS THIS SHEET