




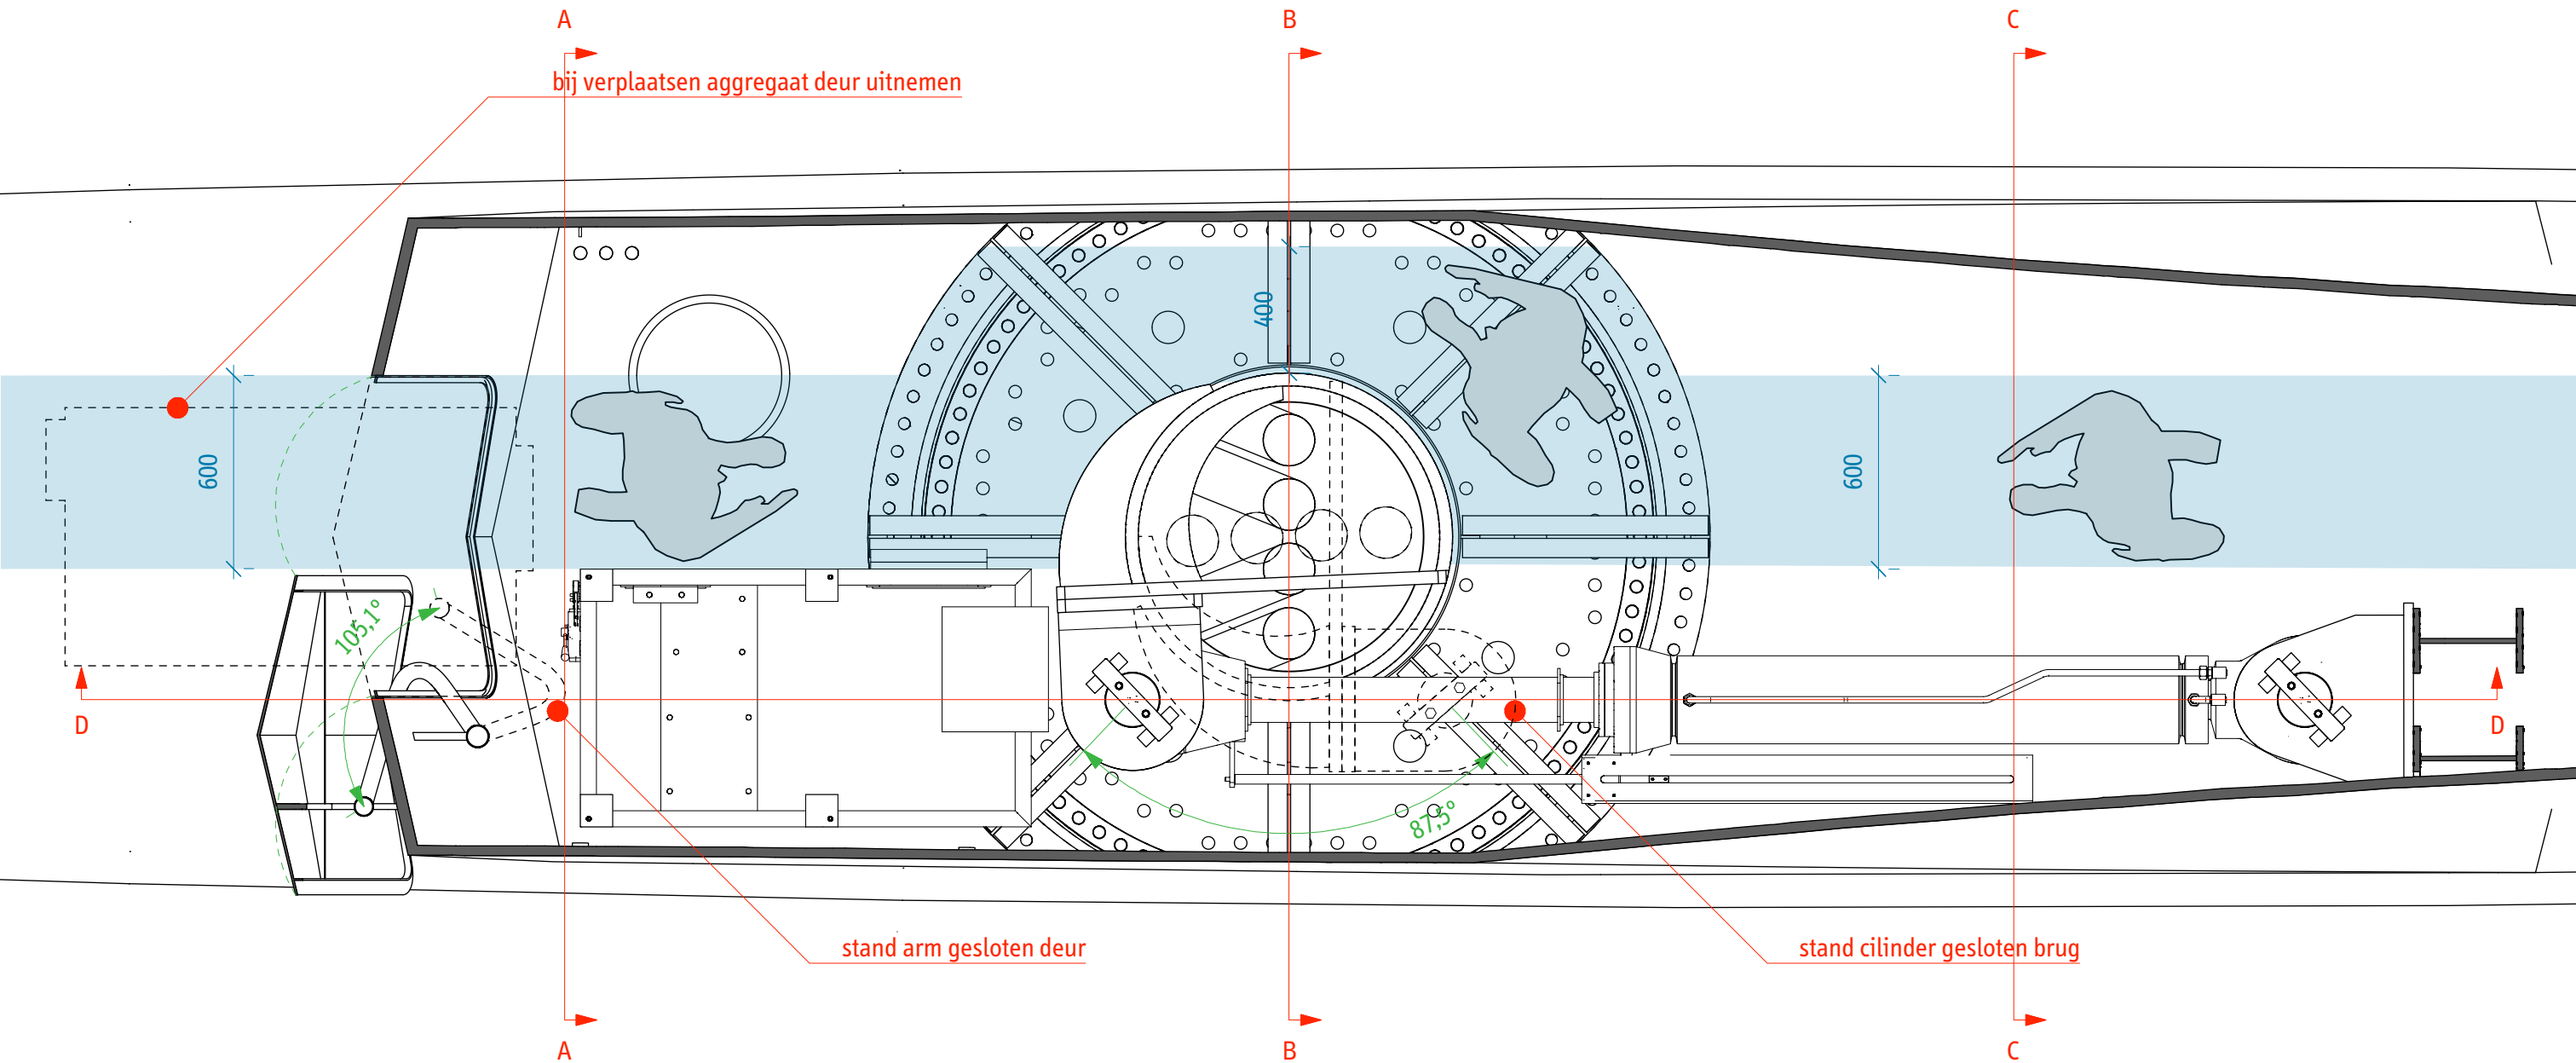


Plattegrond (1:20)

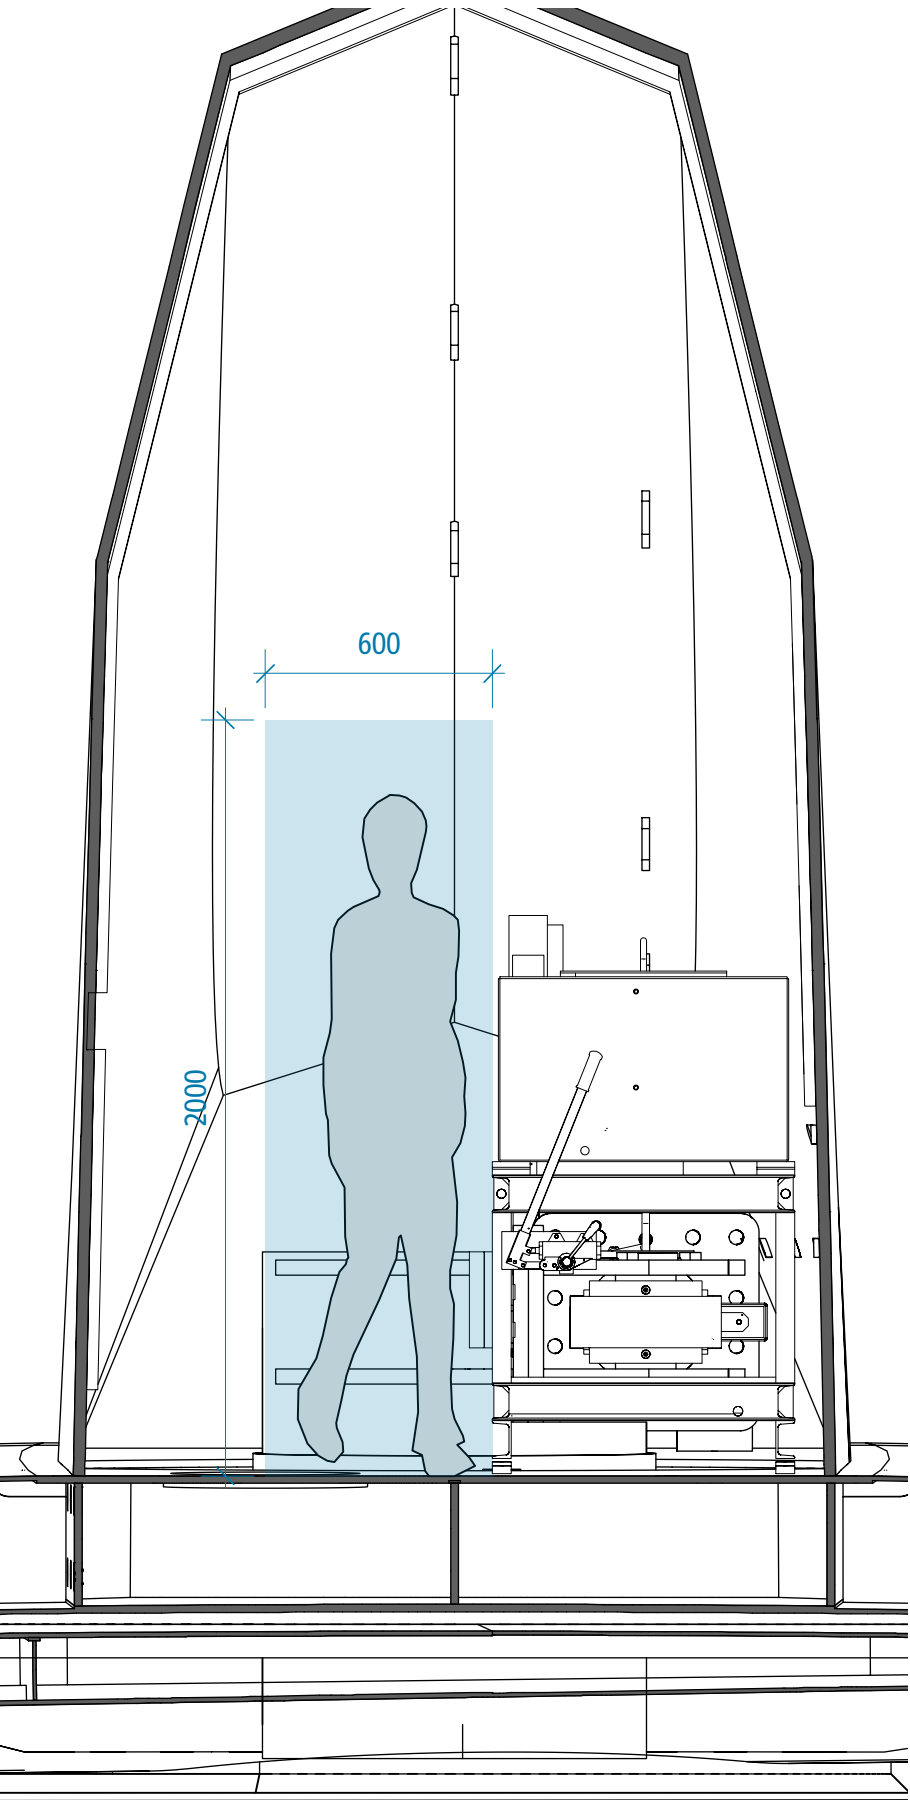


Dwarsdoorsnede A (1:20)

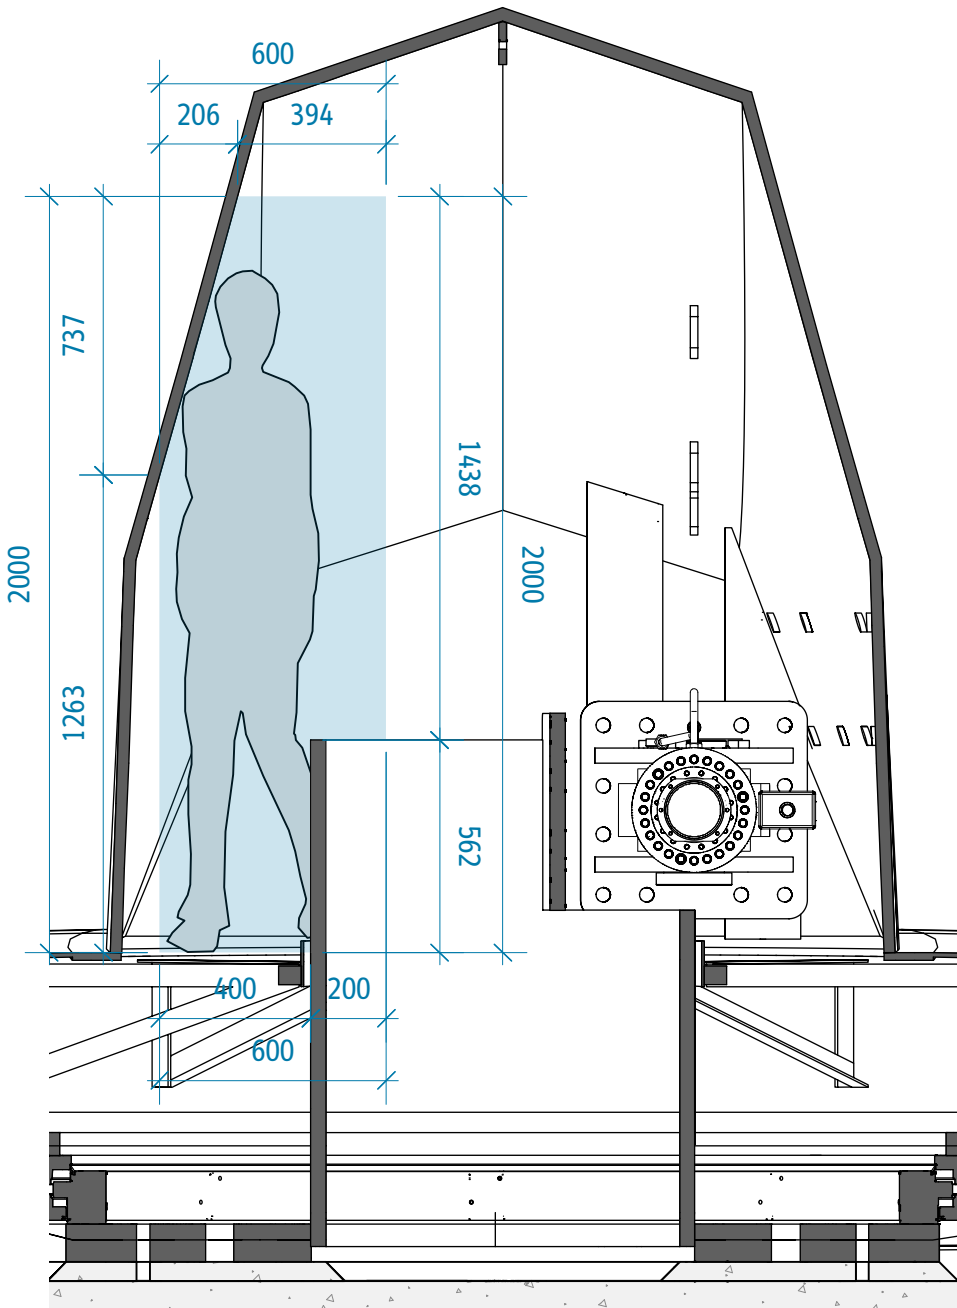

Dwarsdoorsnede B (1:20)

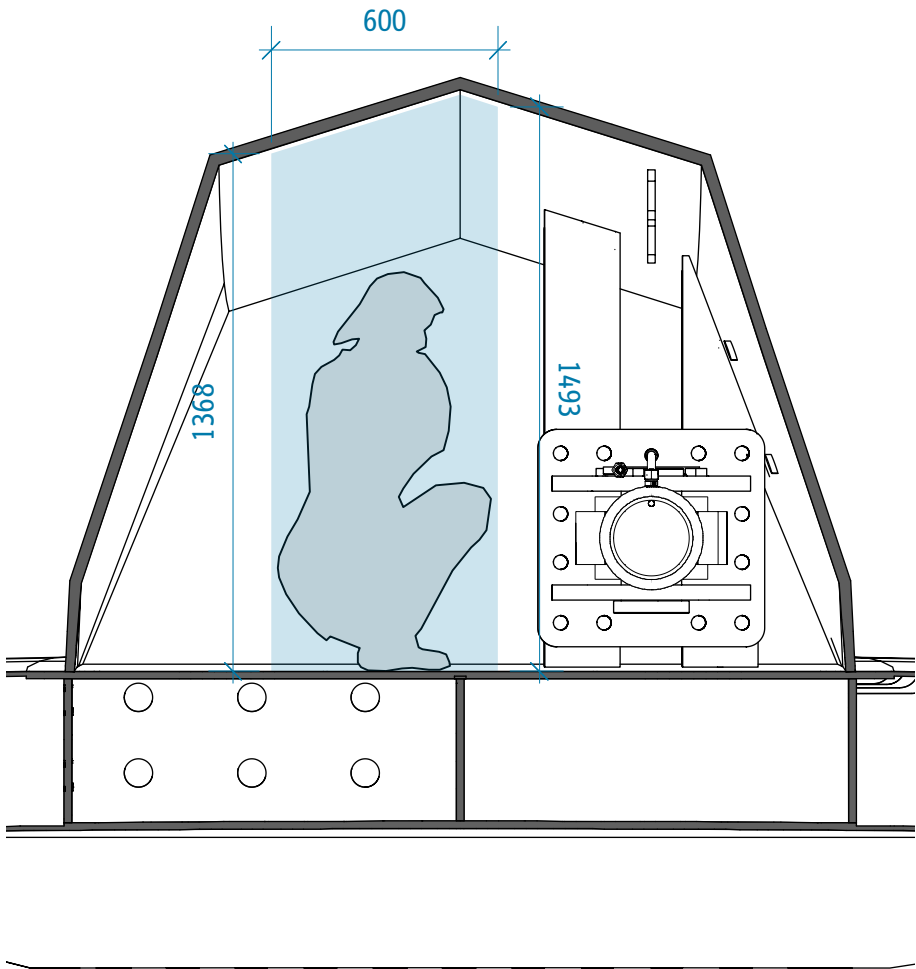

Dwarsdoorsnede C (1:20)

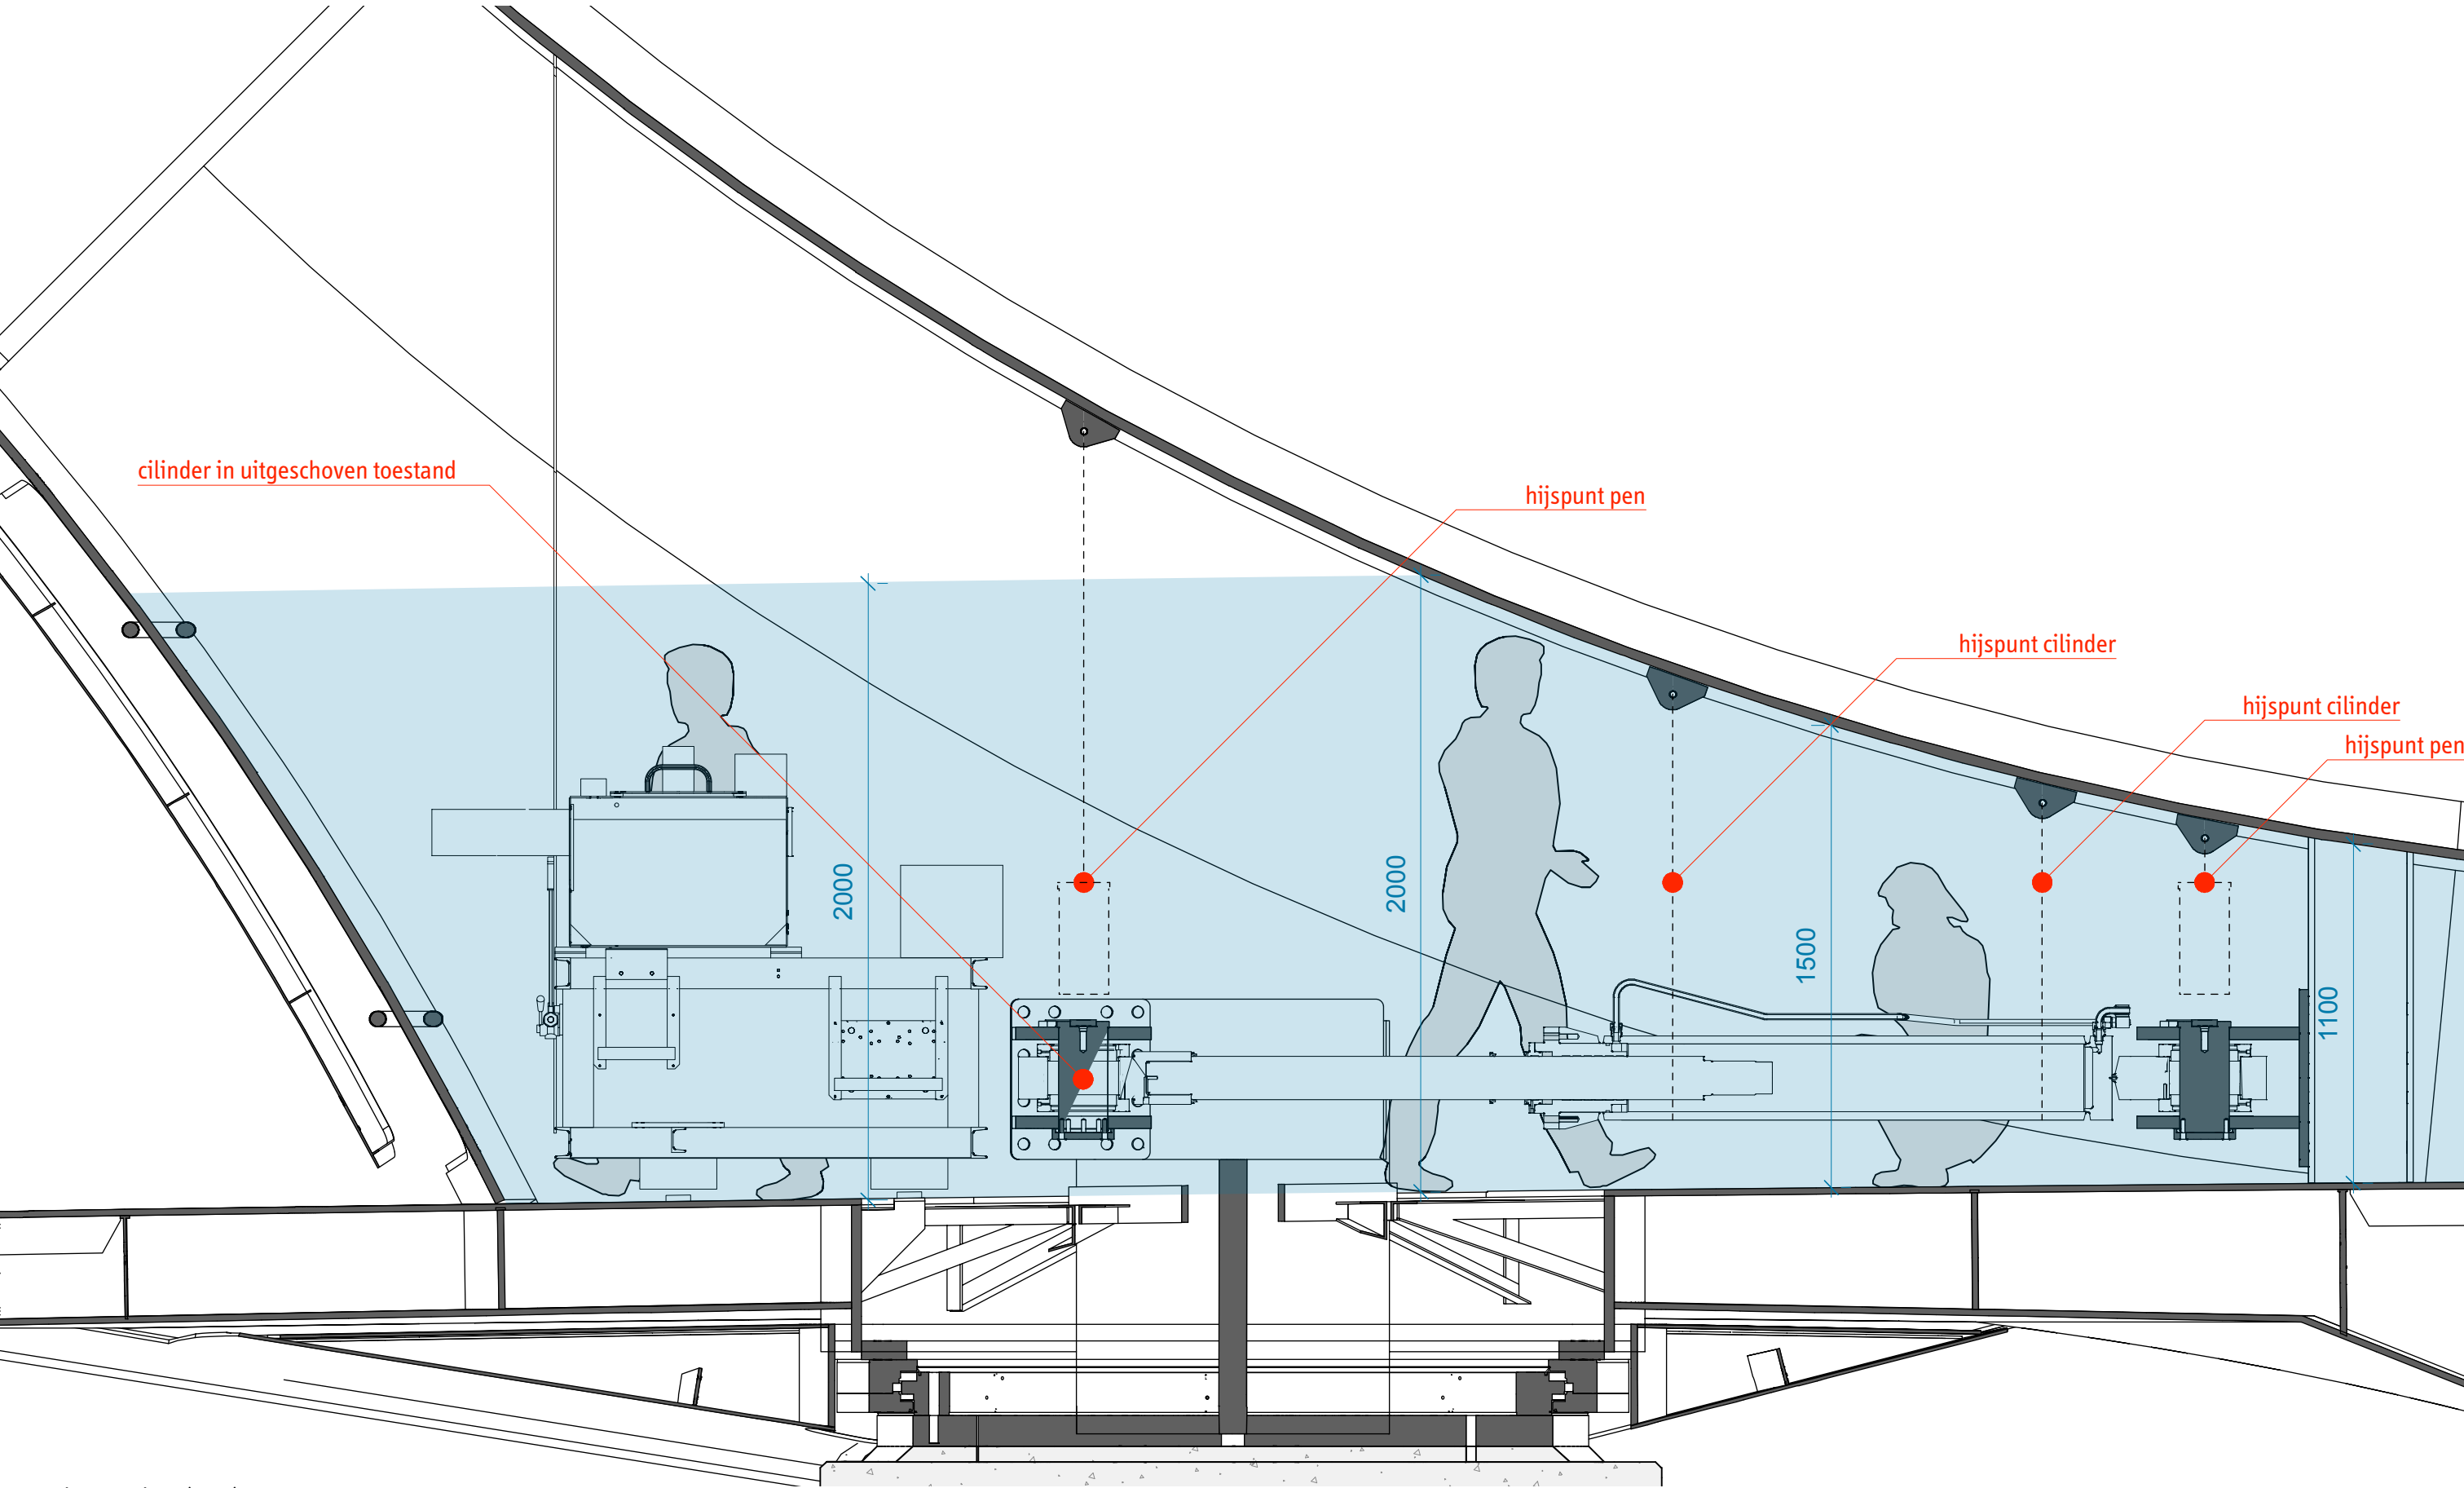

Langsdoorsnede D (1:20)