



West Facade

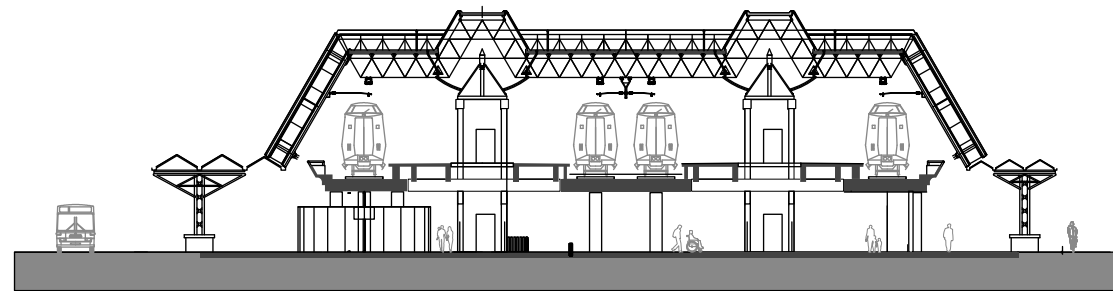

Cross Section

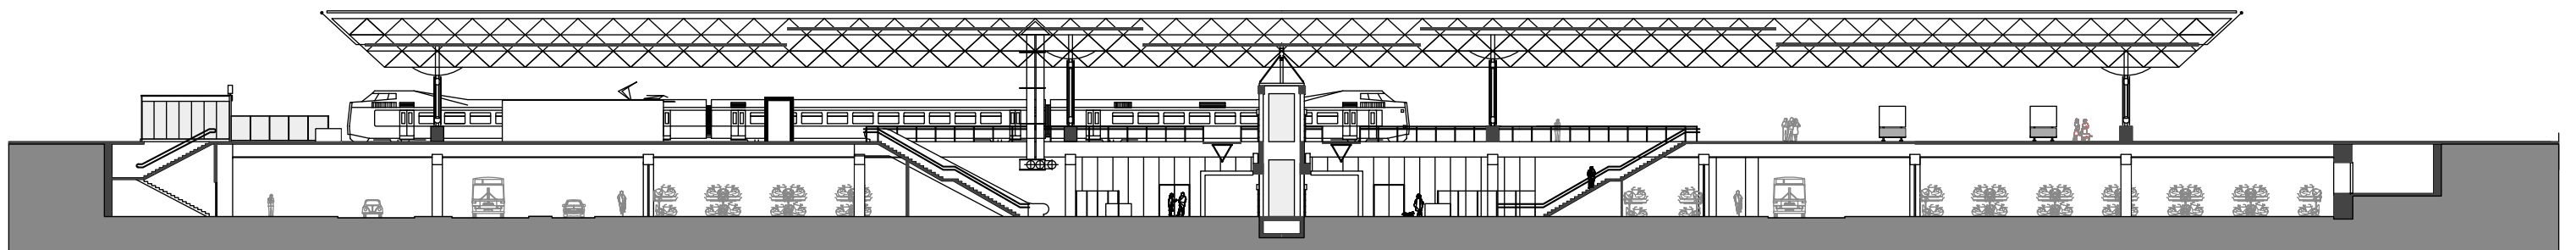

Cross Section