
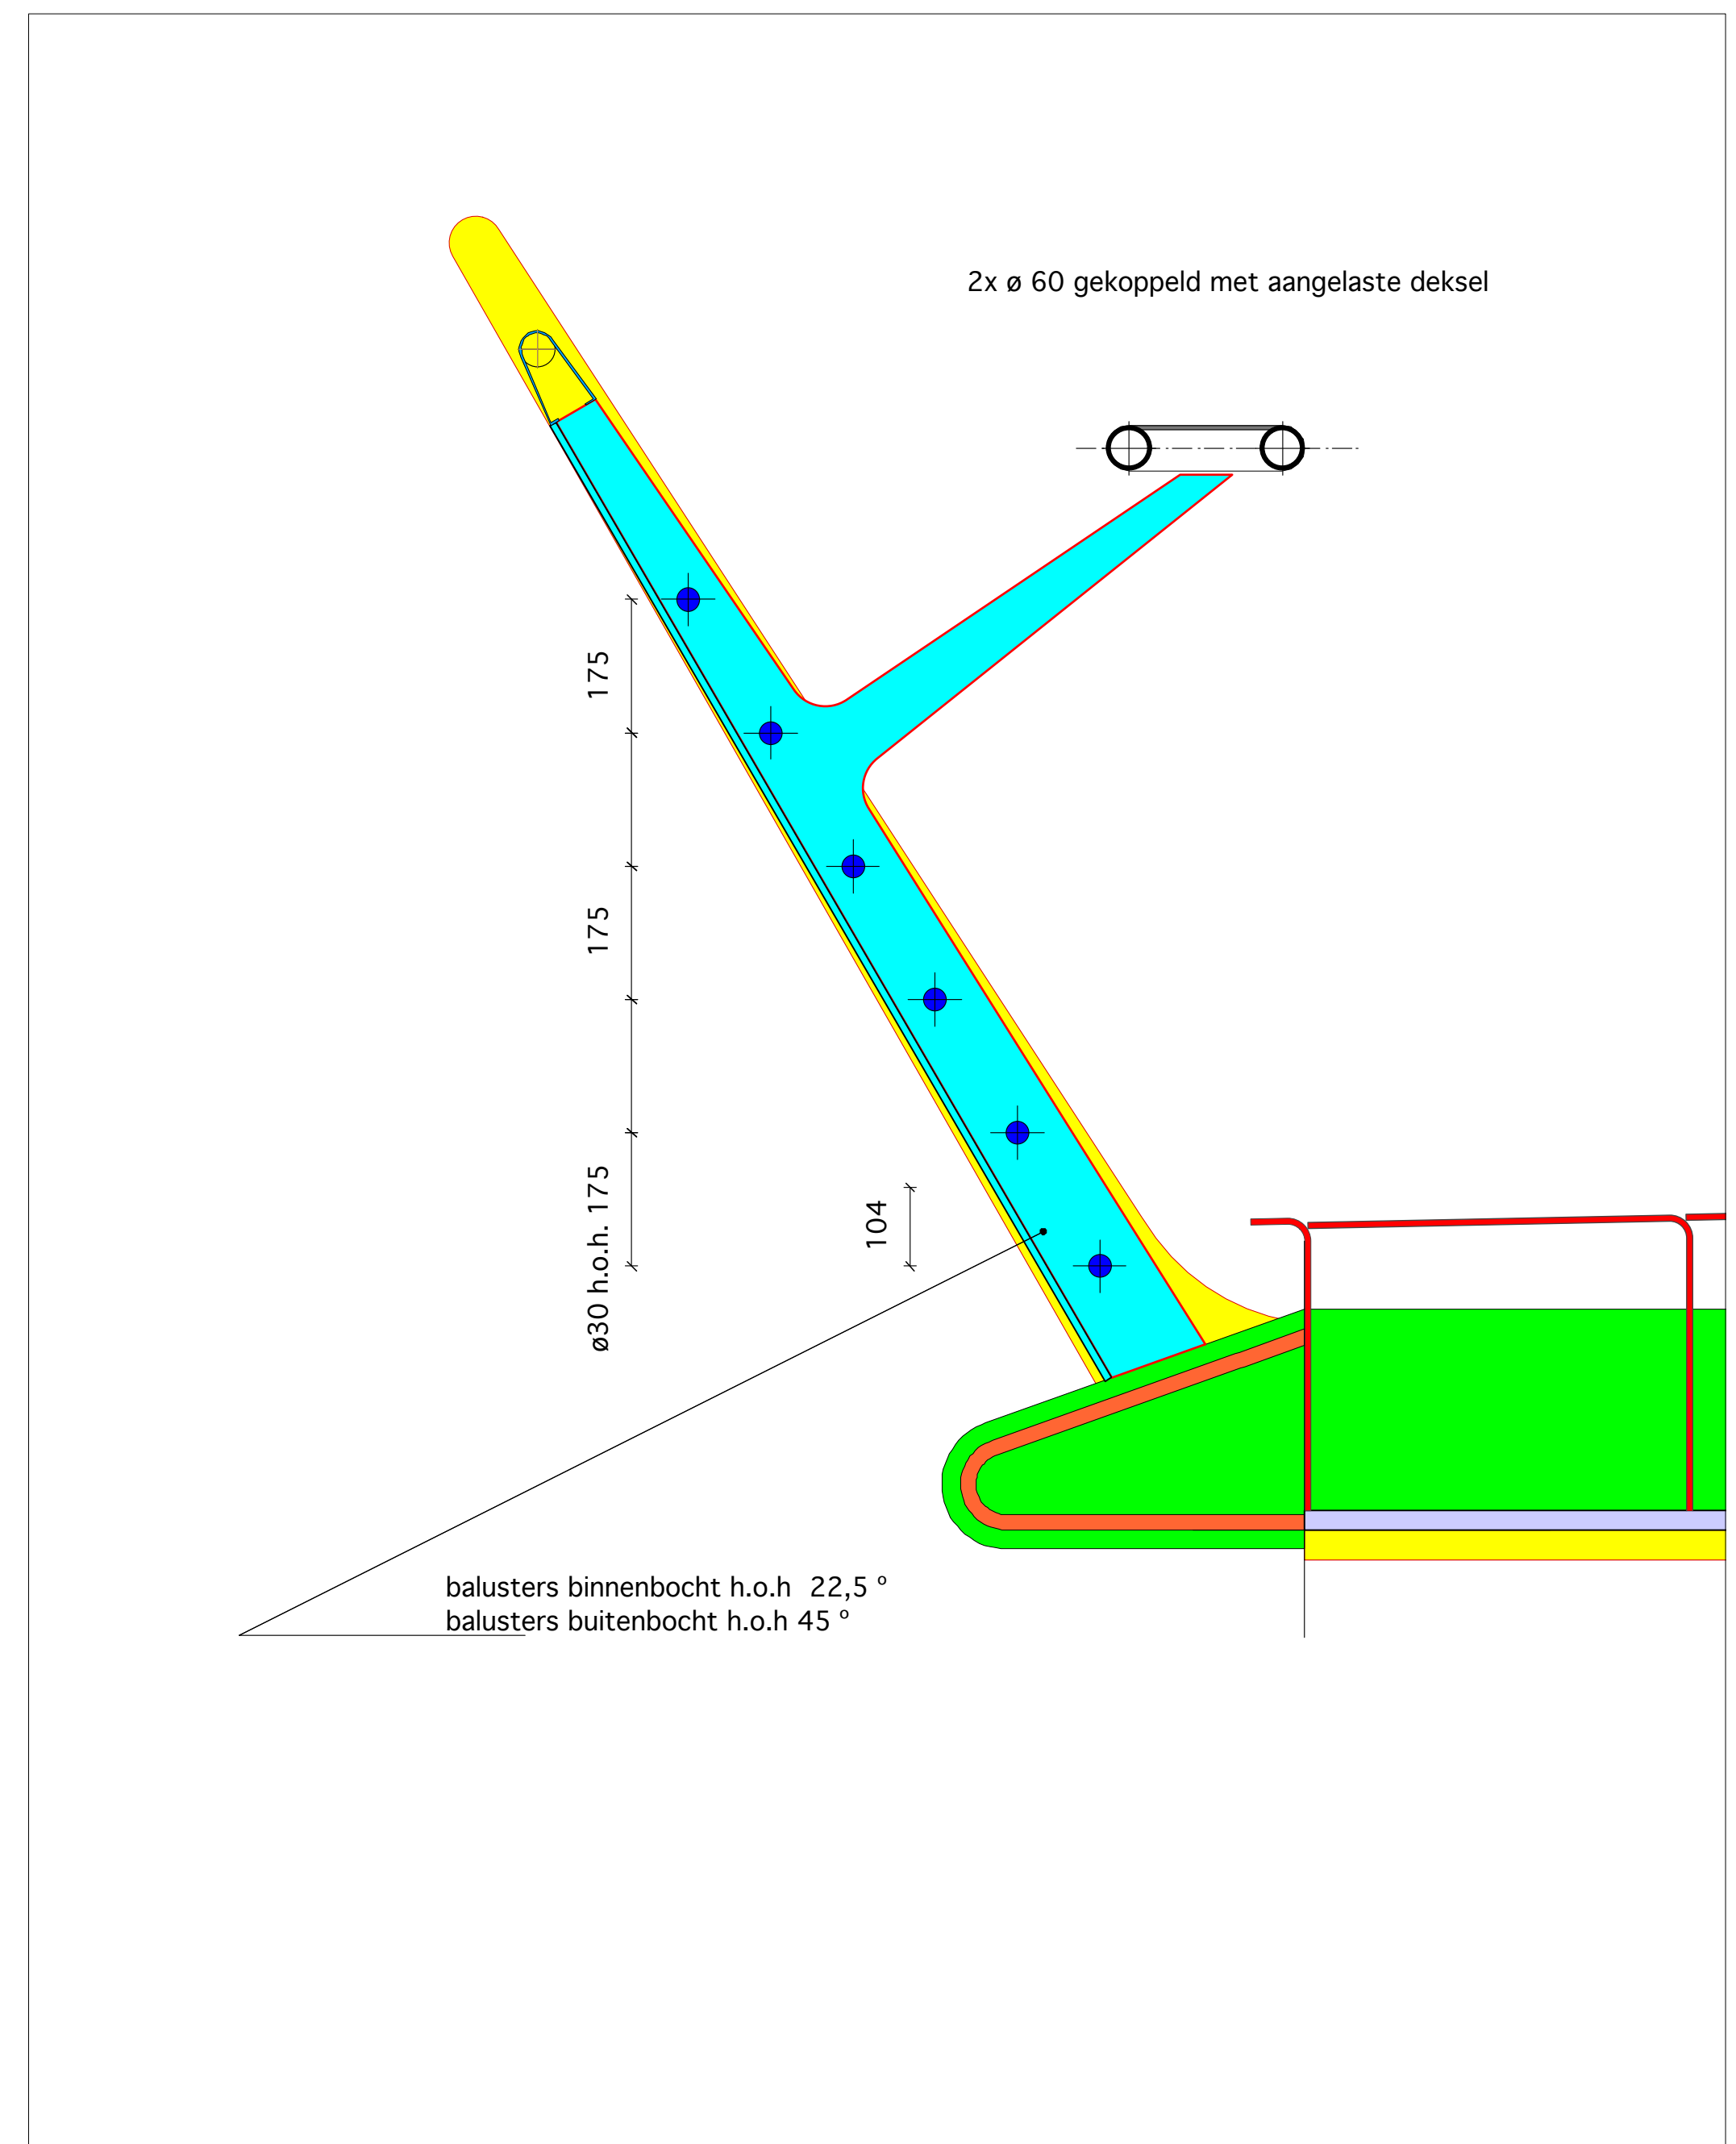
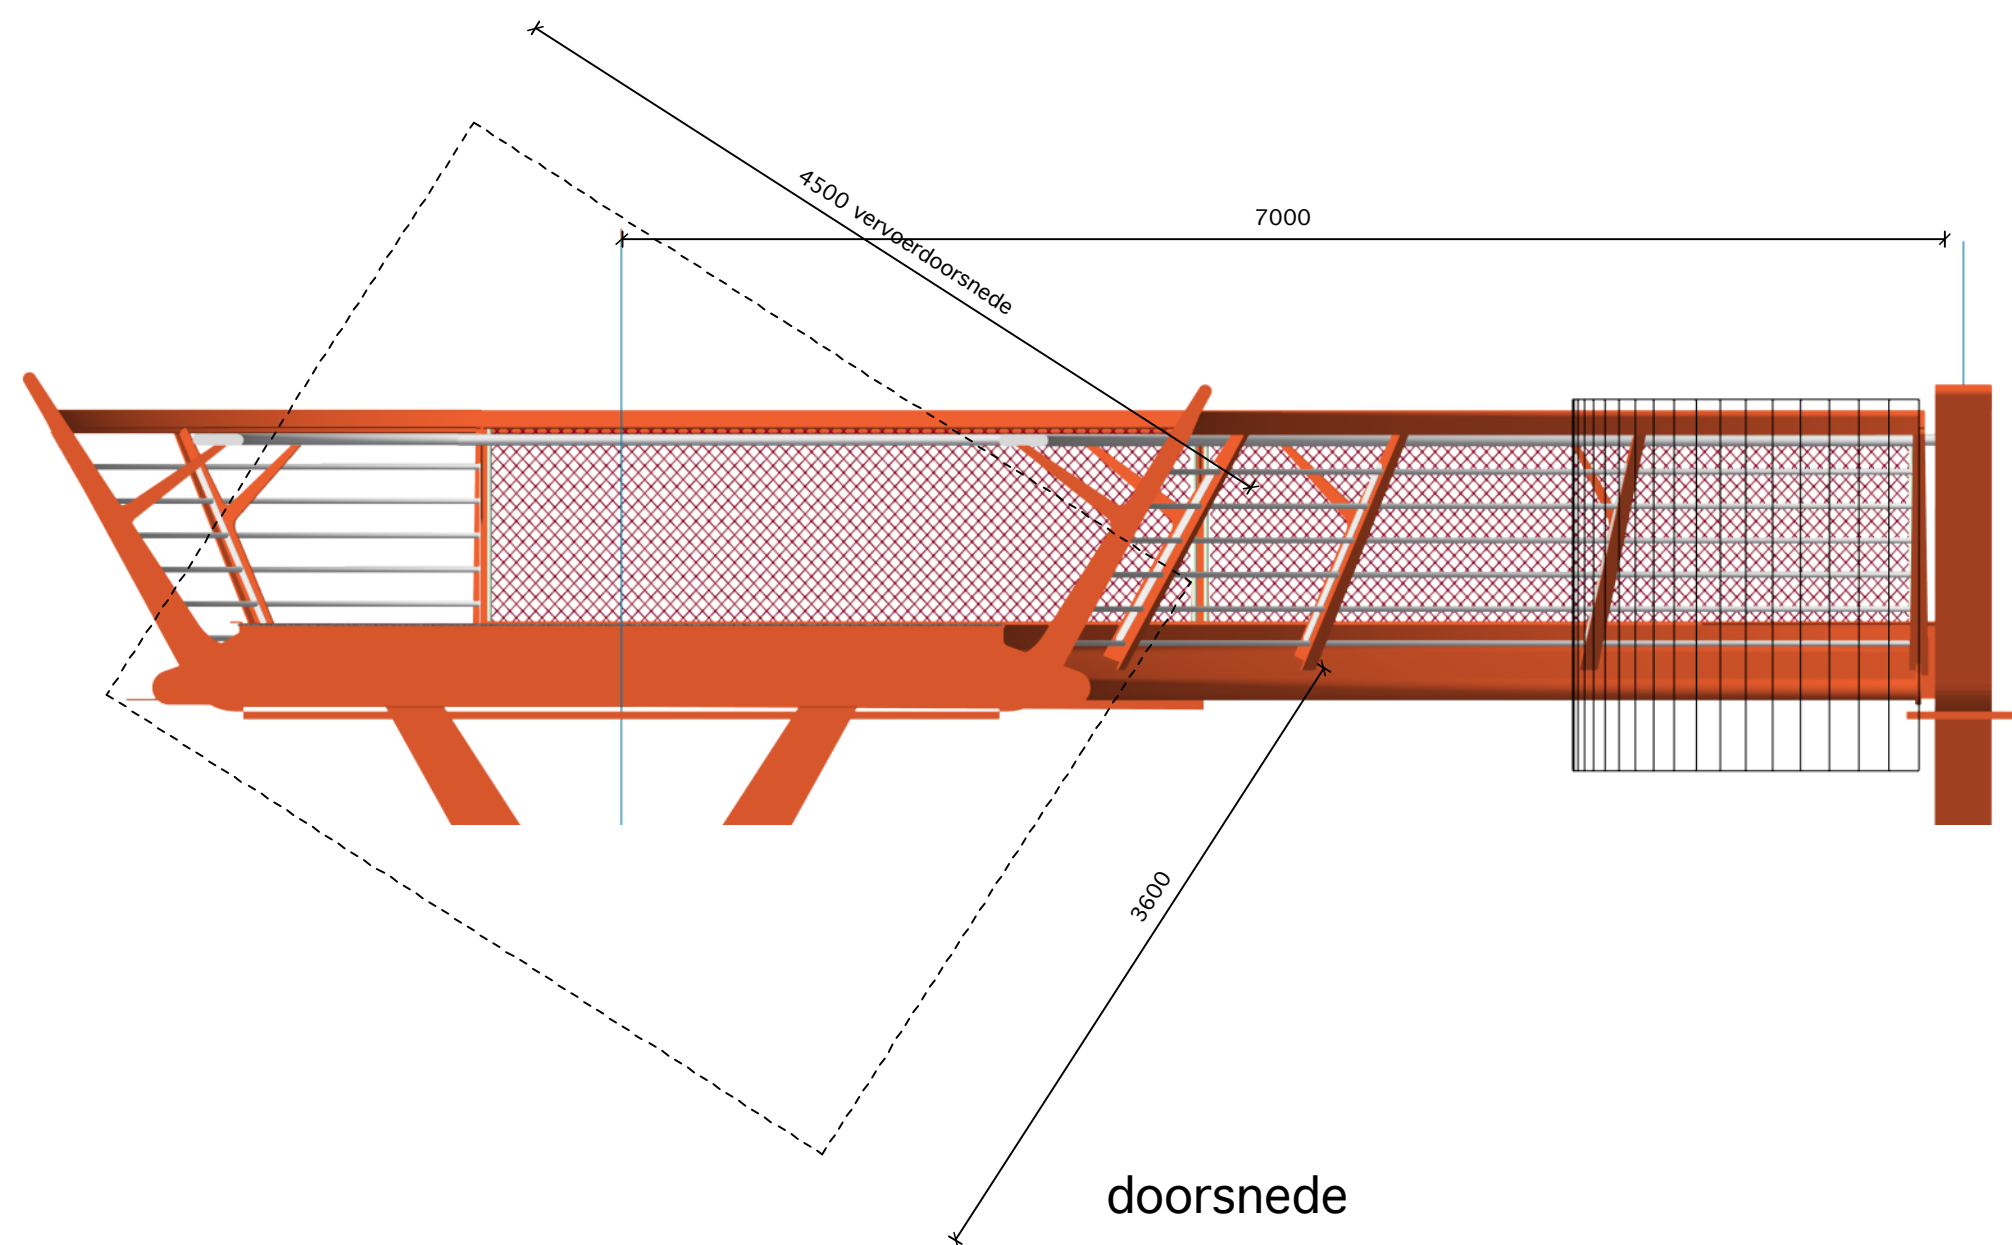


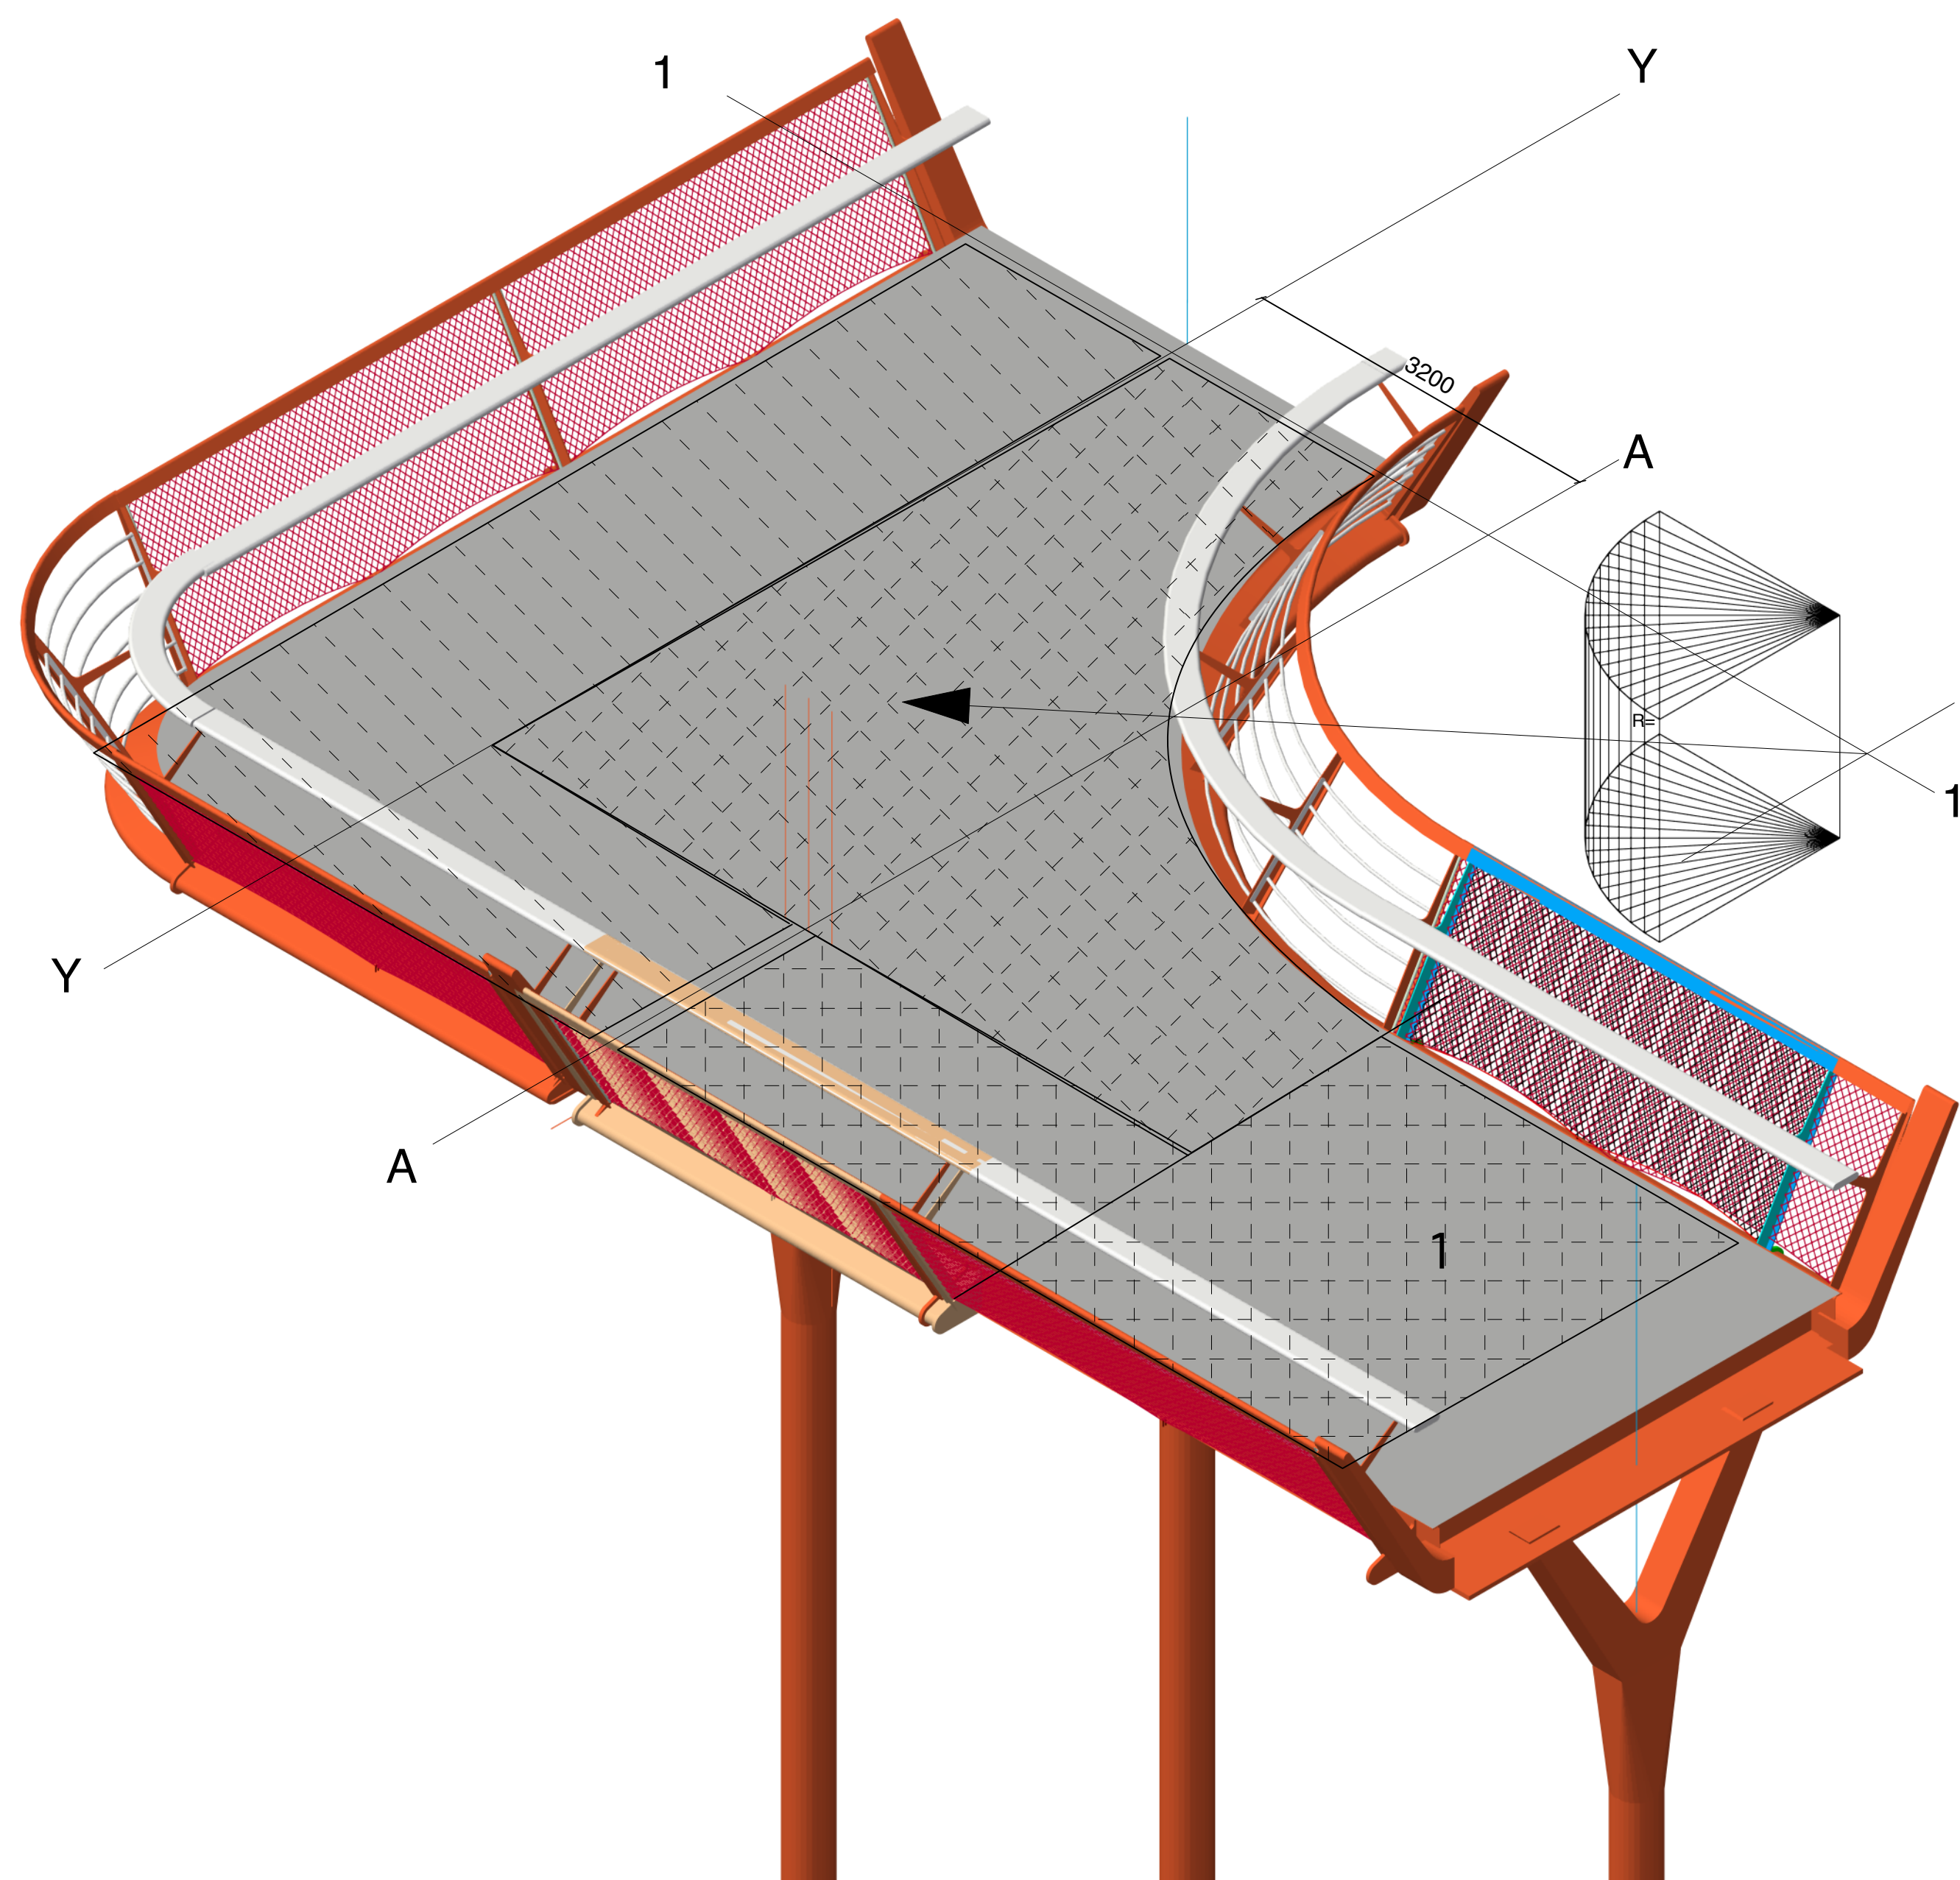

Drawing number	W-05	Client	
Scale	1: 8	File Paper size	A1
Page name	Hoekoplossing	Date	
File name	0639 GNDK 097 rh.mcd	Architect	
©verburg hoogendijk architekten amsterdam			