
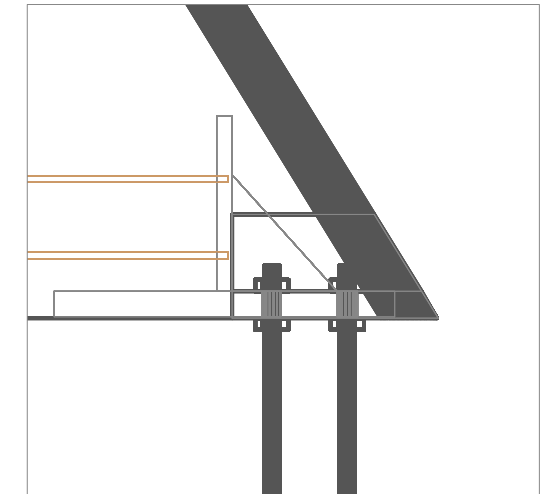


inkassing in prefab beton  
na stellen volstorten met b.v. krimvrije mortel

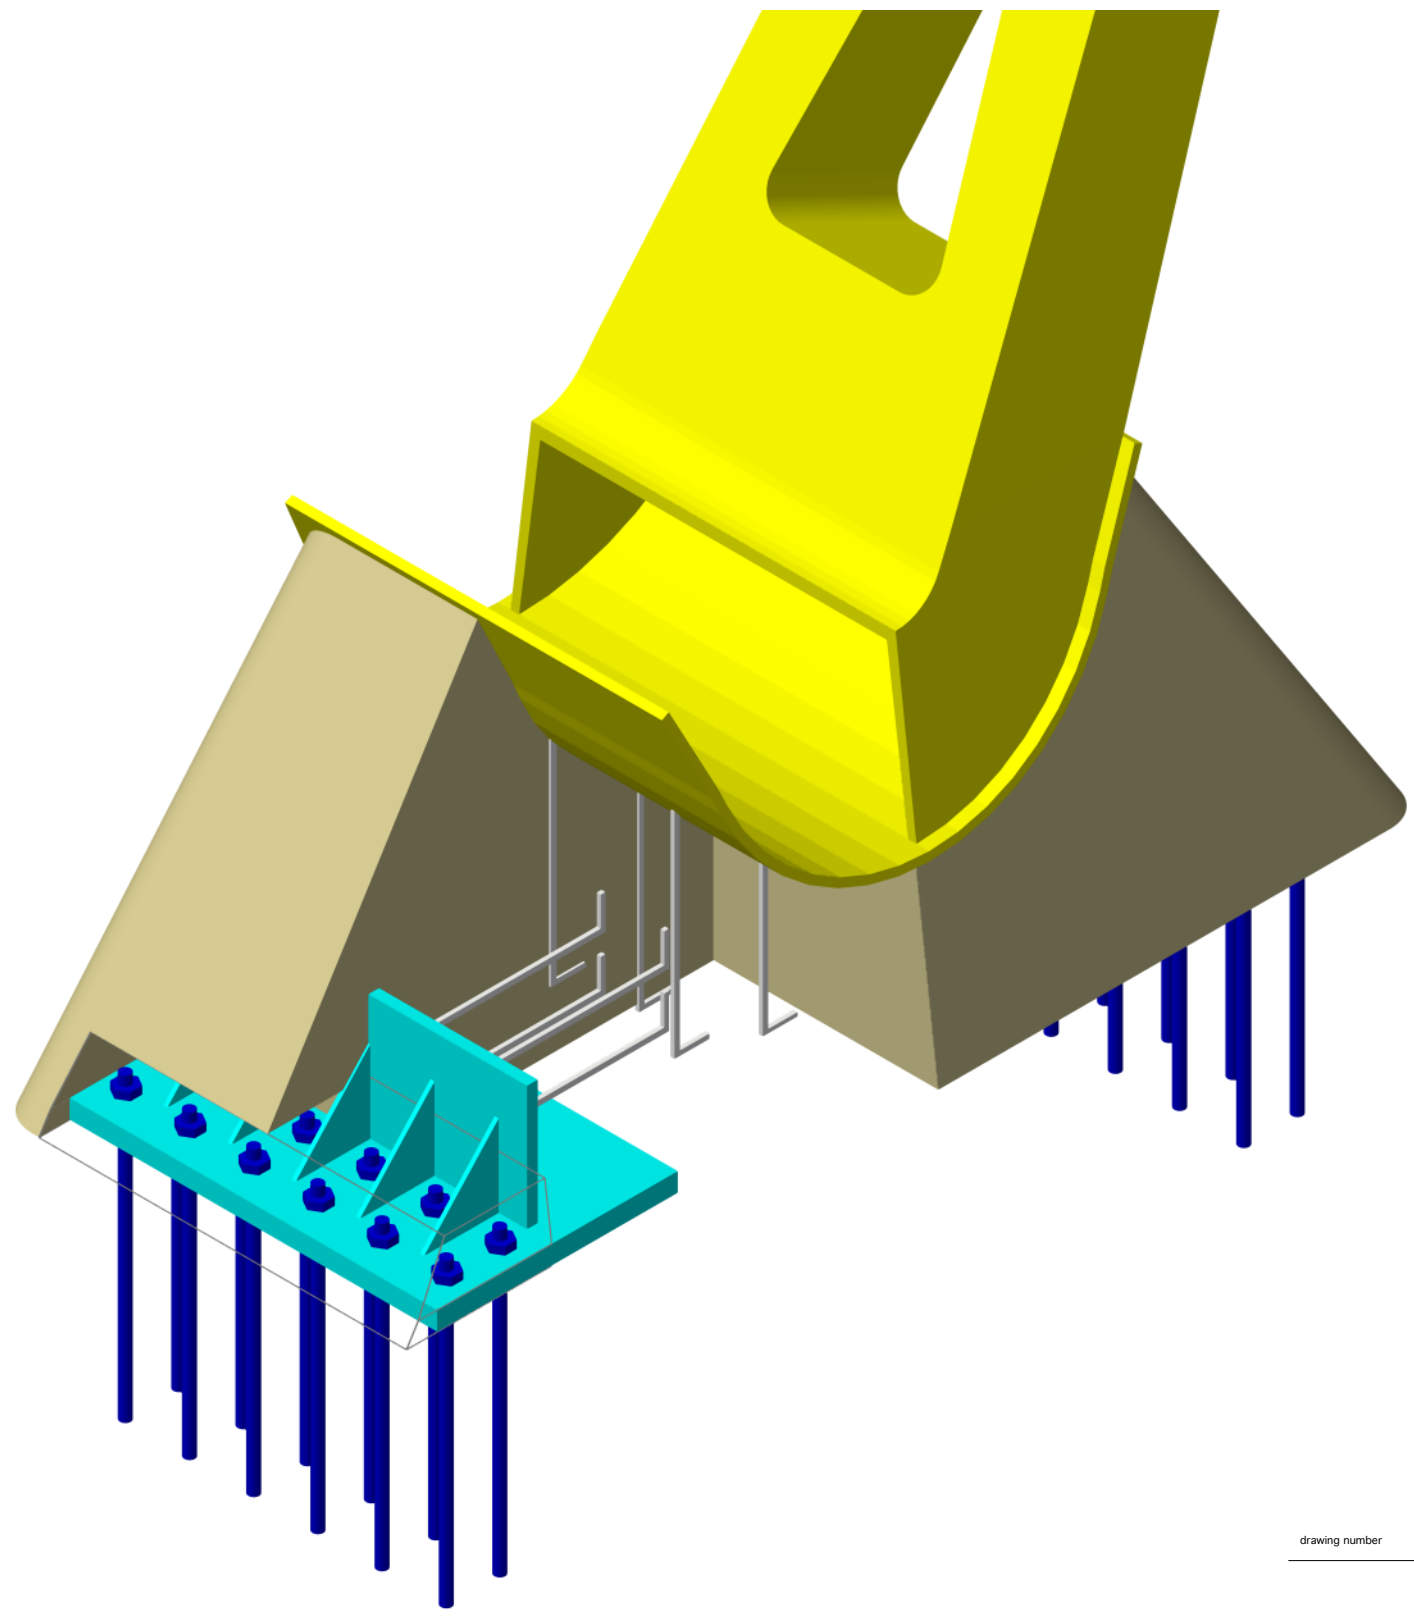

drawing number	W-07 1:20	PROVINCIE <b>Noord-Holland</b>	Client
Scale			File Paper size
Page name	Prafab beton	A0	Date
File name	0639 GNDK 104 rh.vwx	rev.f rev.e rev.d rev.c rev.b rev.a 18-08-2010	Architect
	©verburg hoogendijk architekten amsterdam		