



1 Top view of EventBridge with stairways parallel to the body
scale



4 Isometric view of EventBridge with stairways parallel to the body
scale

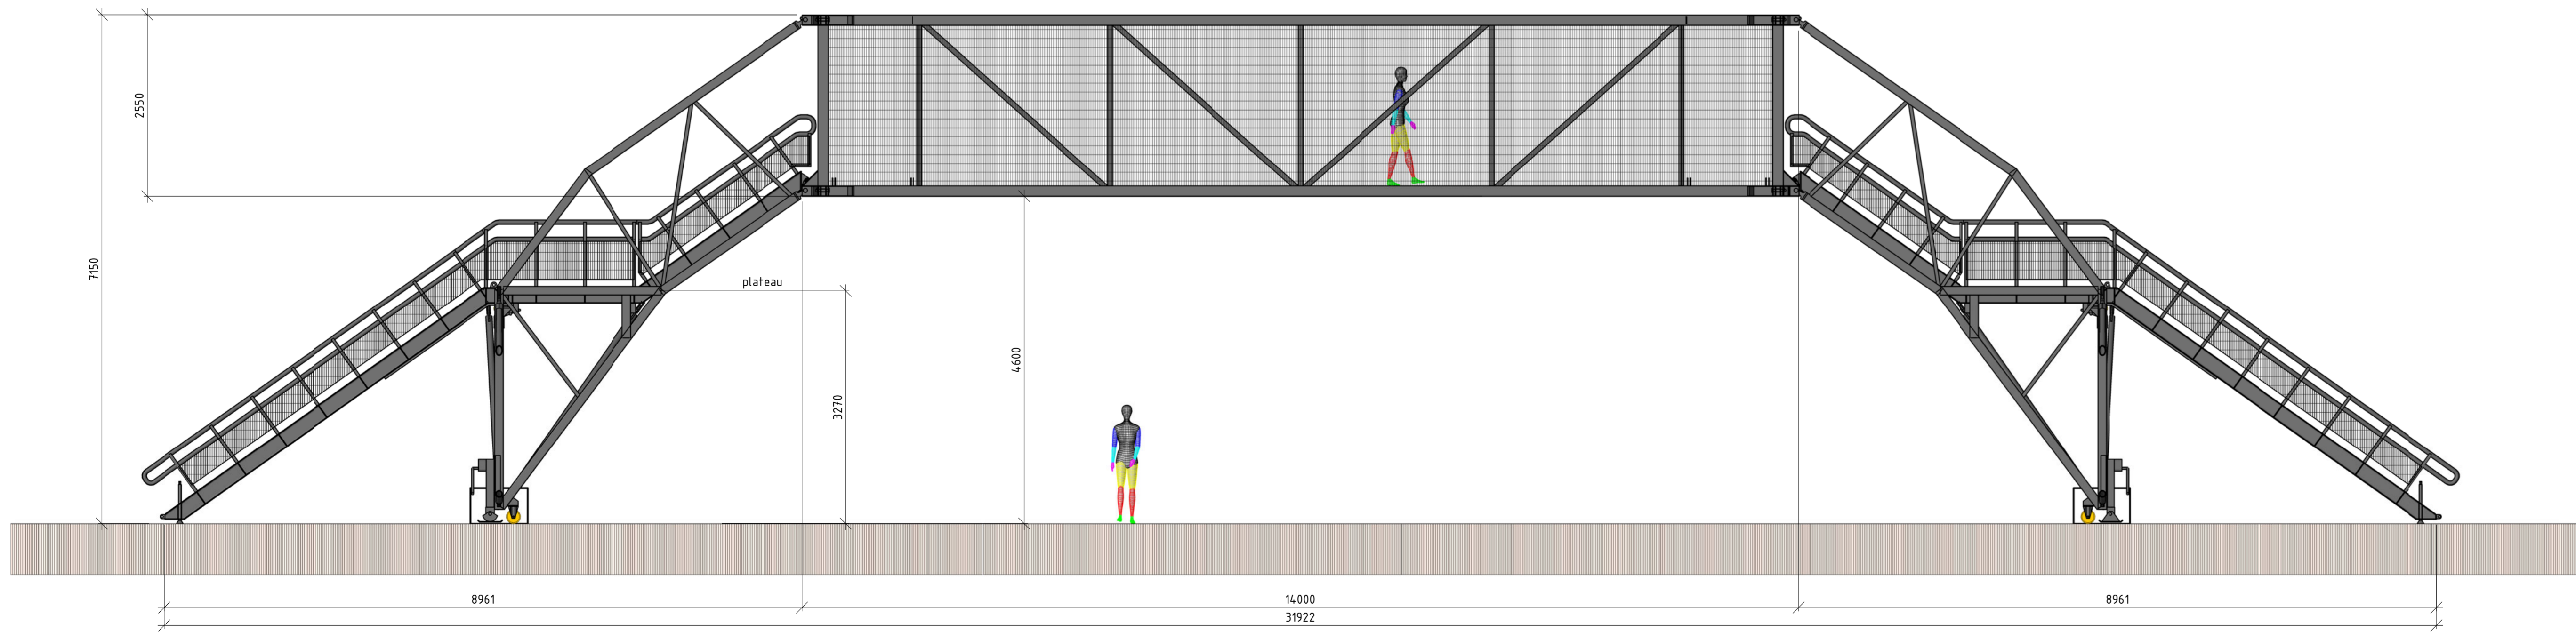

2 Side view of EventBridge with stairways parallel to the body
scale

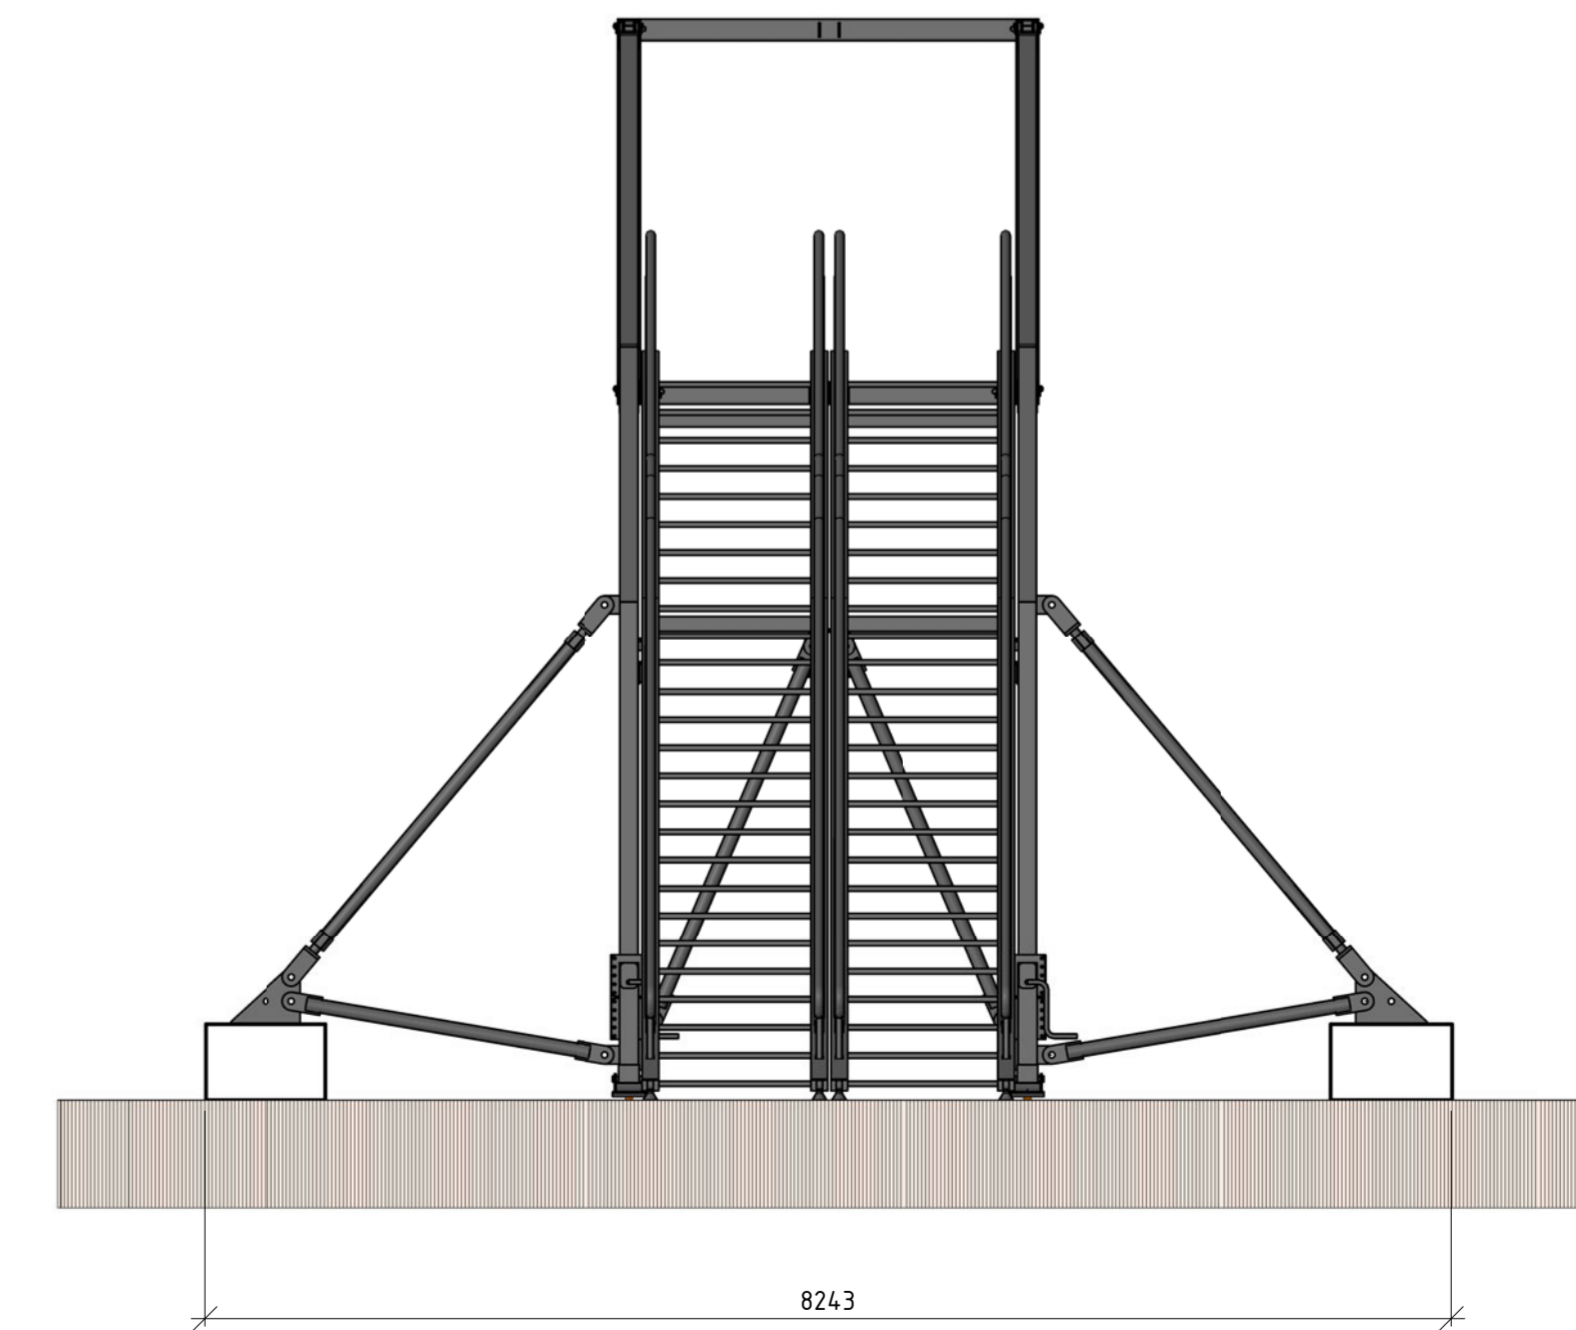

3 Front view of EventBridge with stairways parallel to the body
scale

Projectnumber	RM000059	Client	EventBridge bv
Identificatiecode	895-POL-AU-1200201		
Version	2.0		
Versiecode	14-06-2013		
Documentstatus	Released		
Sheet size	A2x3		
Scale	1:50		
Drawn by	P.J. van Dijk		
Scope number		Erected EventBridge with stairways parallel to the body	
Projectleider	Ir. S.H.F.M. Taris		
Checked by	Ir. ing. H.J. van Lint		

Client
EventBridge bv

Erected EventBridge with stairways parallel to the body

002

Division: RM-IS-CO
Department: CO
Postbus: 2855
3500 GW Utrecht

Movares
adviseurs & ingenieurs

A2X3