
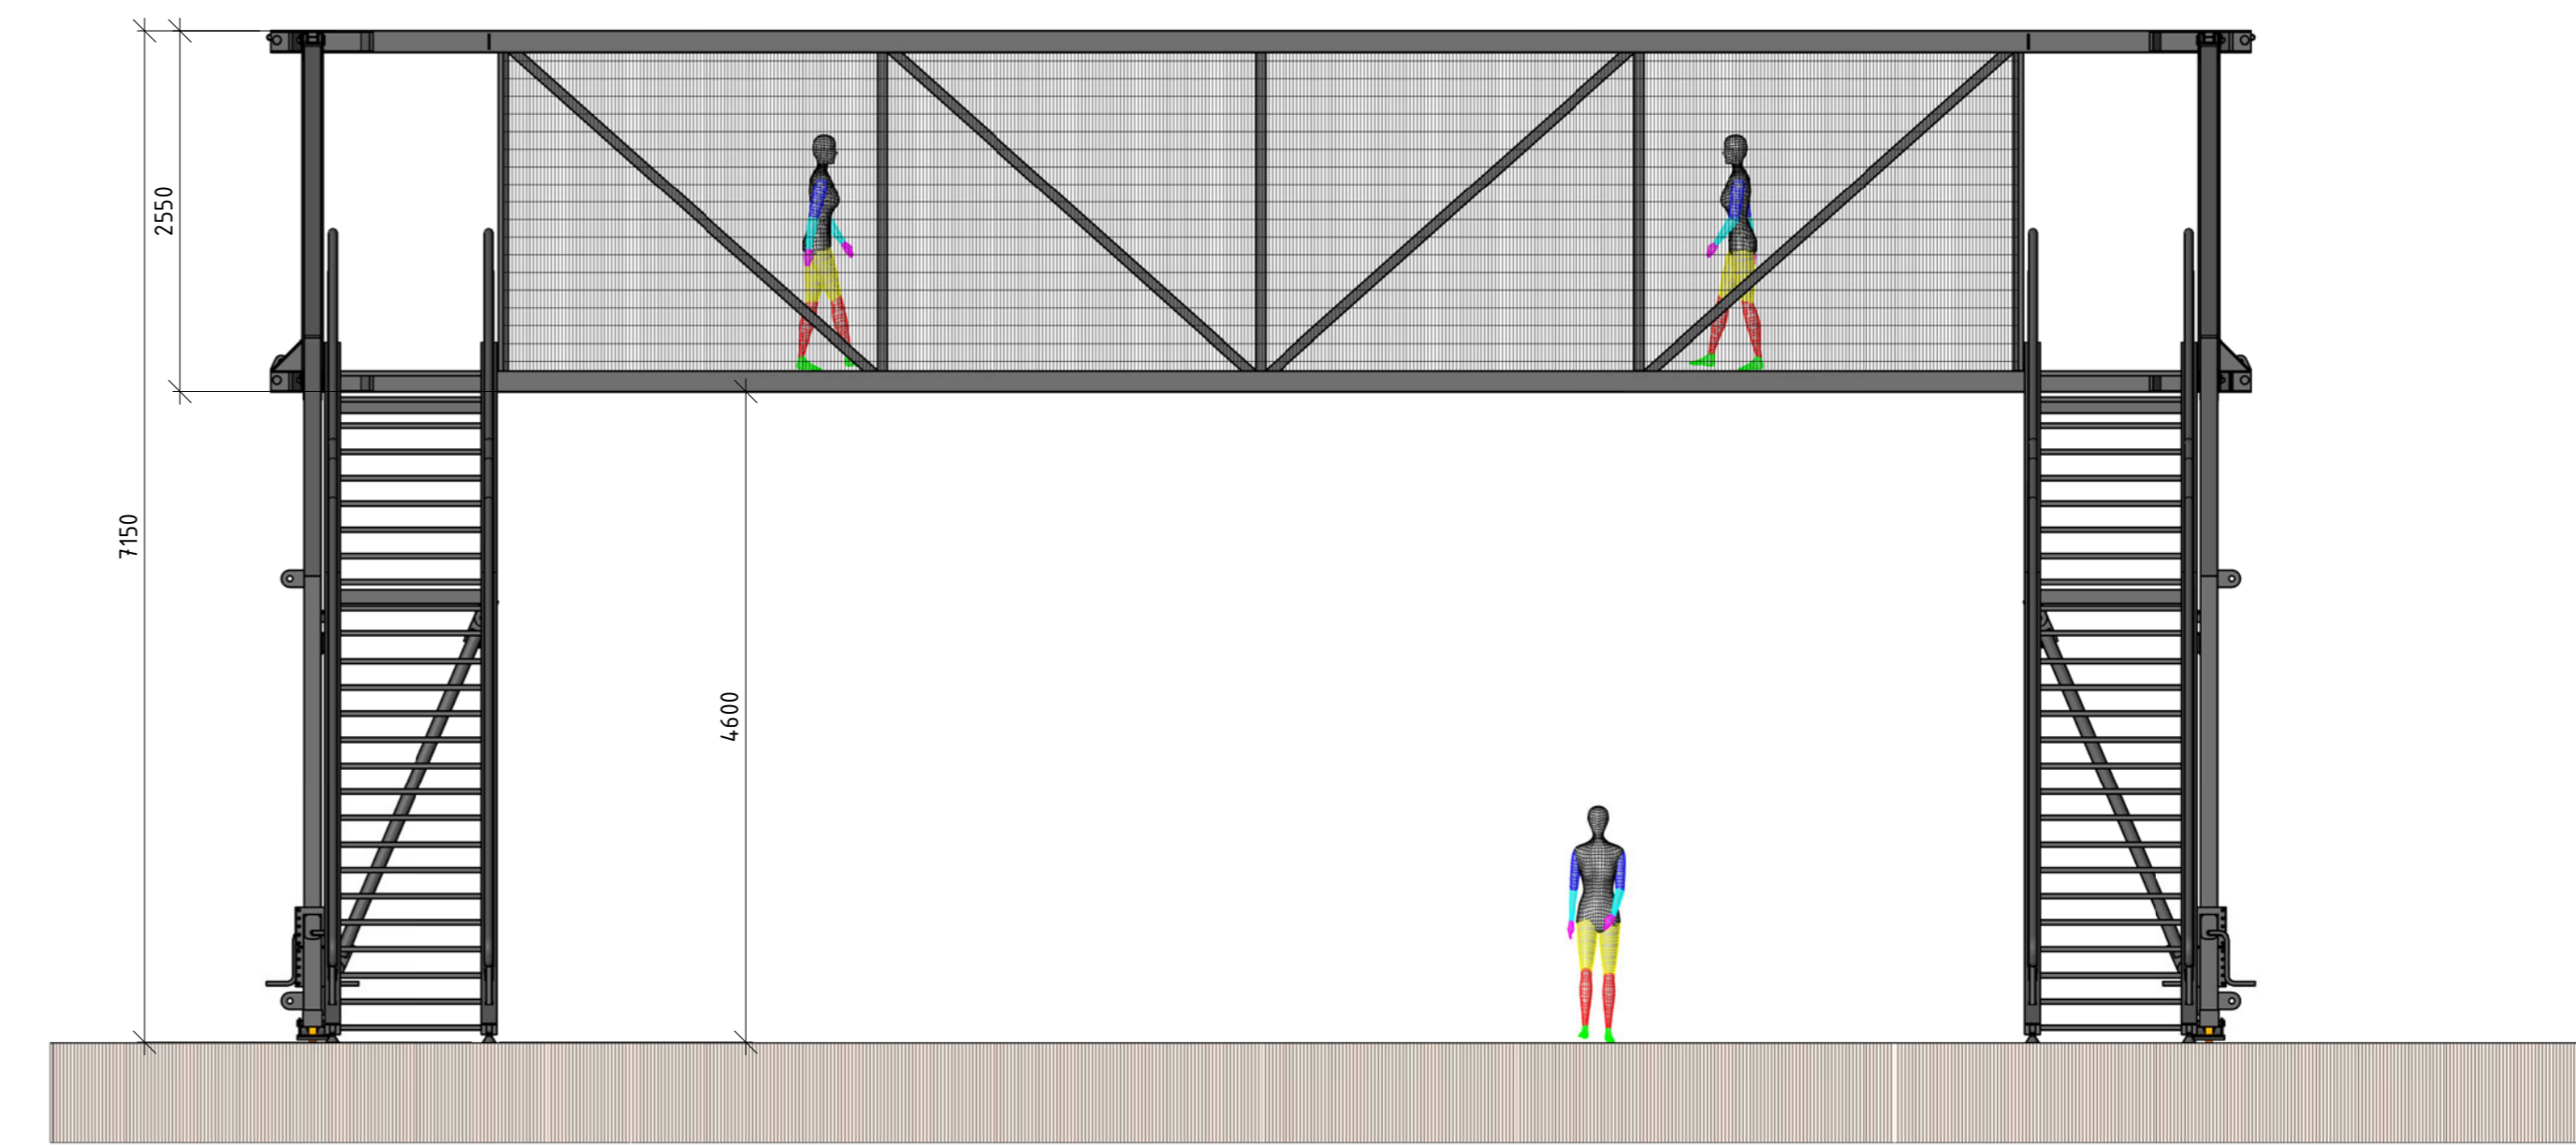


1 Top view of EventBridge with stairways perpendicular to the body  
scale

4 Isometric view of EventBridge with stairways perpendicular to the body  
scale

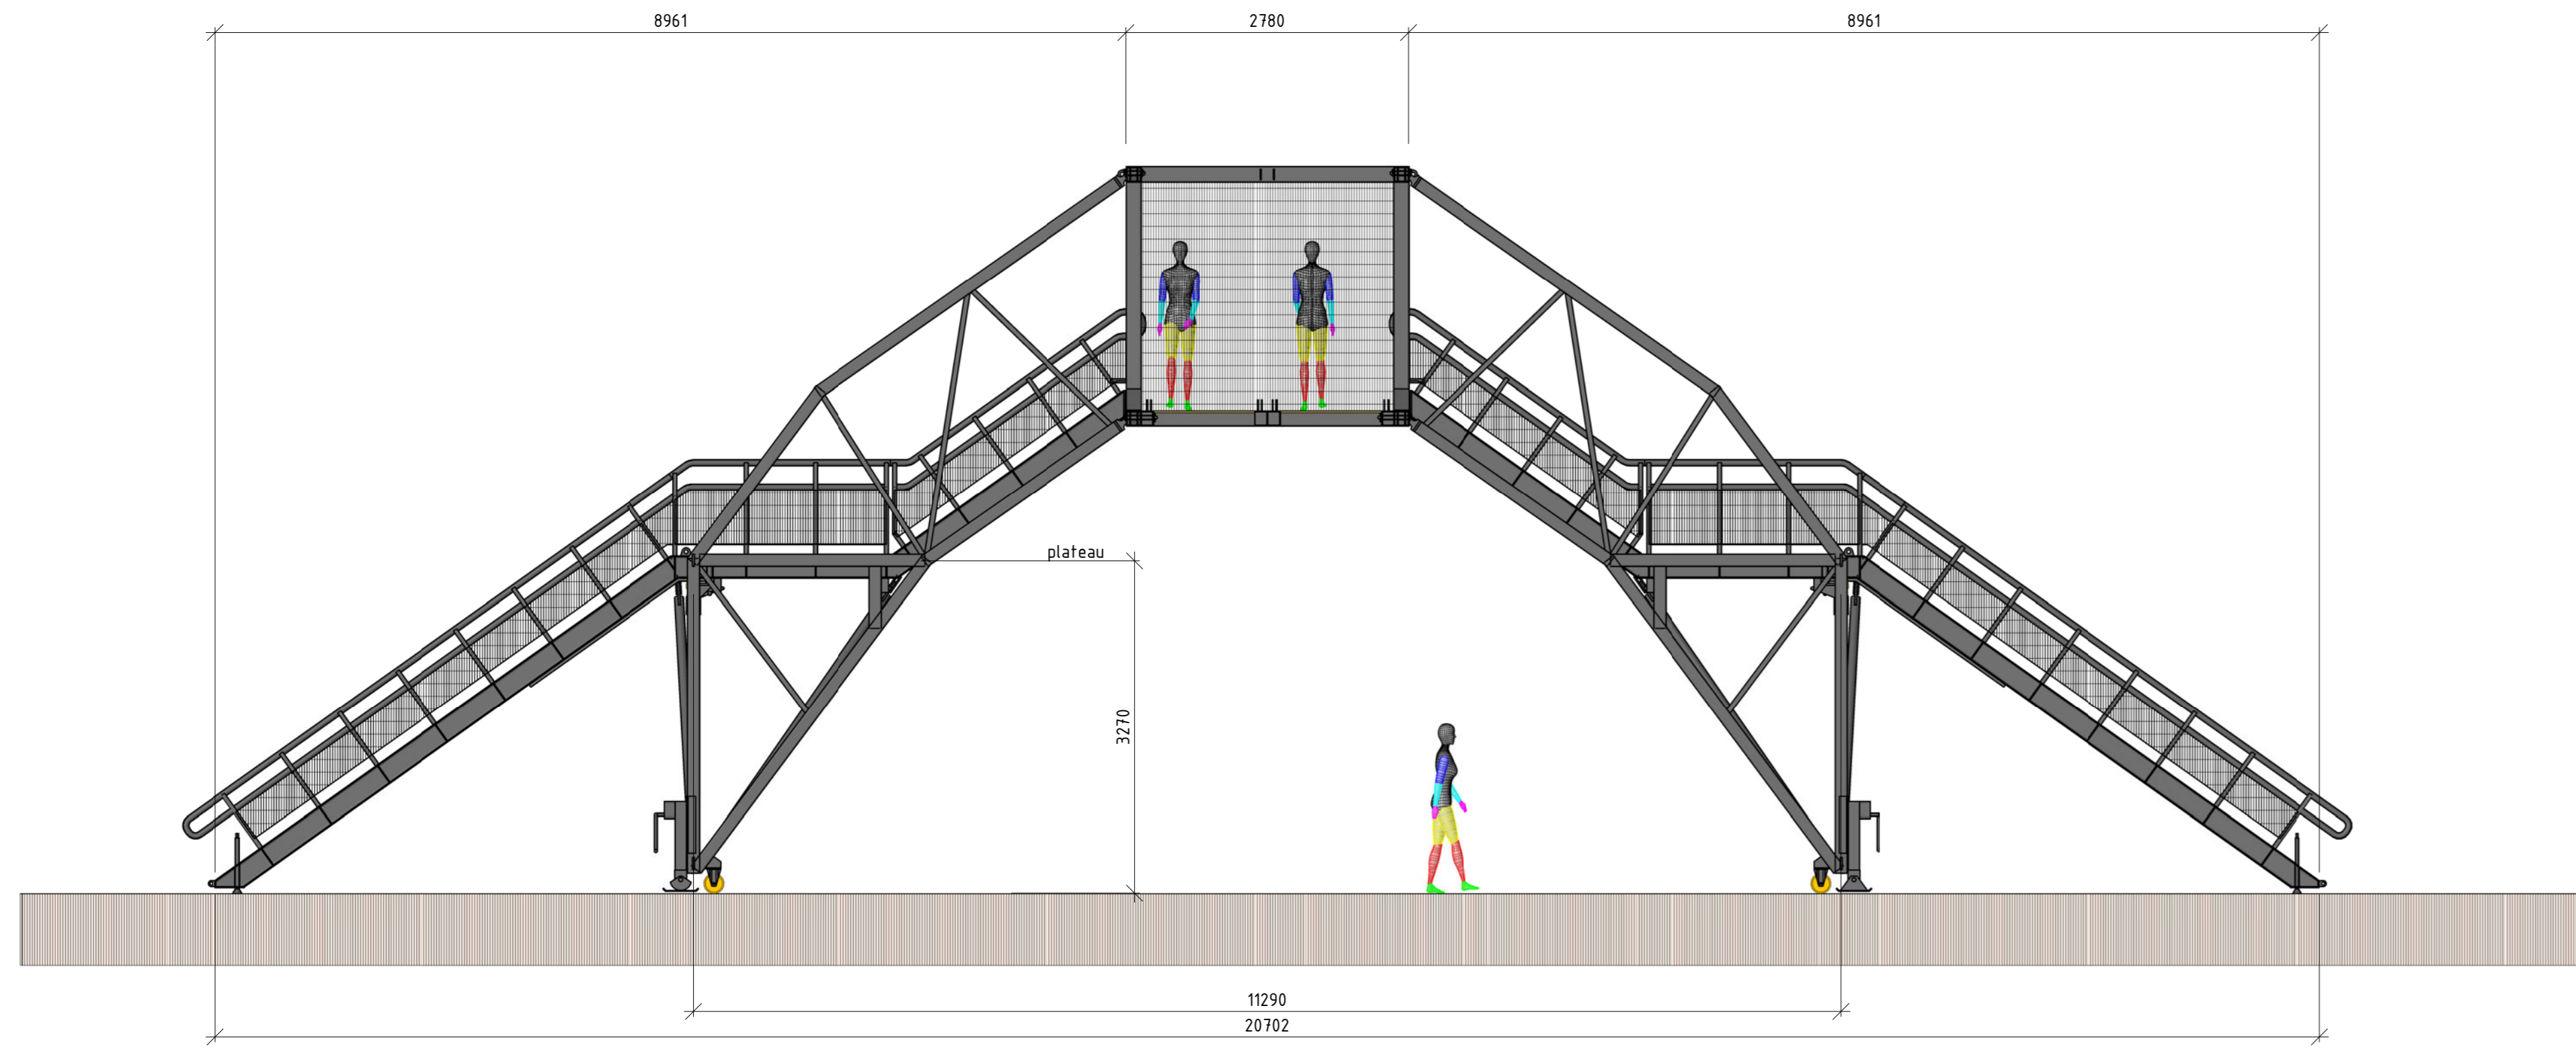

2 Front view of EventBridge with stairways perpendicular to the body  
scale

3 Side view of EventBridge with stairways perpendicular to the body  
scale

Projectnummer	RM000059	Client	EventBridge bv
Identificatienummer	103-FB-AU-00001		
Version	2.0		
Versiedatum	14-06-2013		
Documentstatus	released		
Client site	AO		
Schaal	1:50		
Drawn by	P.J. van Dijk		
Scale number			
Projectleider	Ir. S.H.F.M. Taxis		
Checked by	Ir. ing. H.J. van Lint		
Division RM-IS-CO Department CO Postbus 2855 3500 GW Utrecht			
			004