
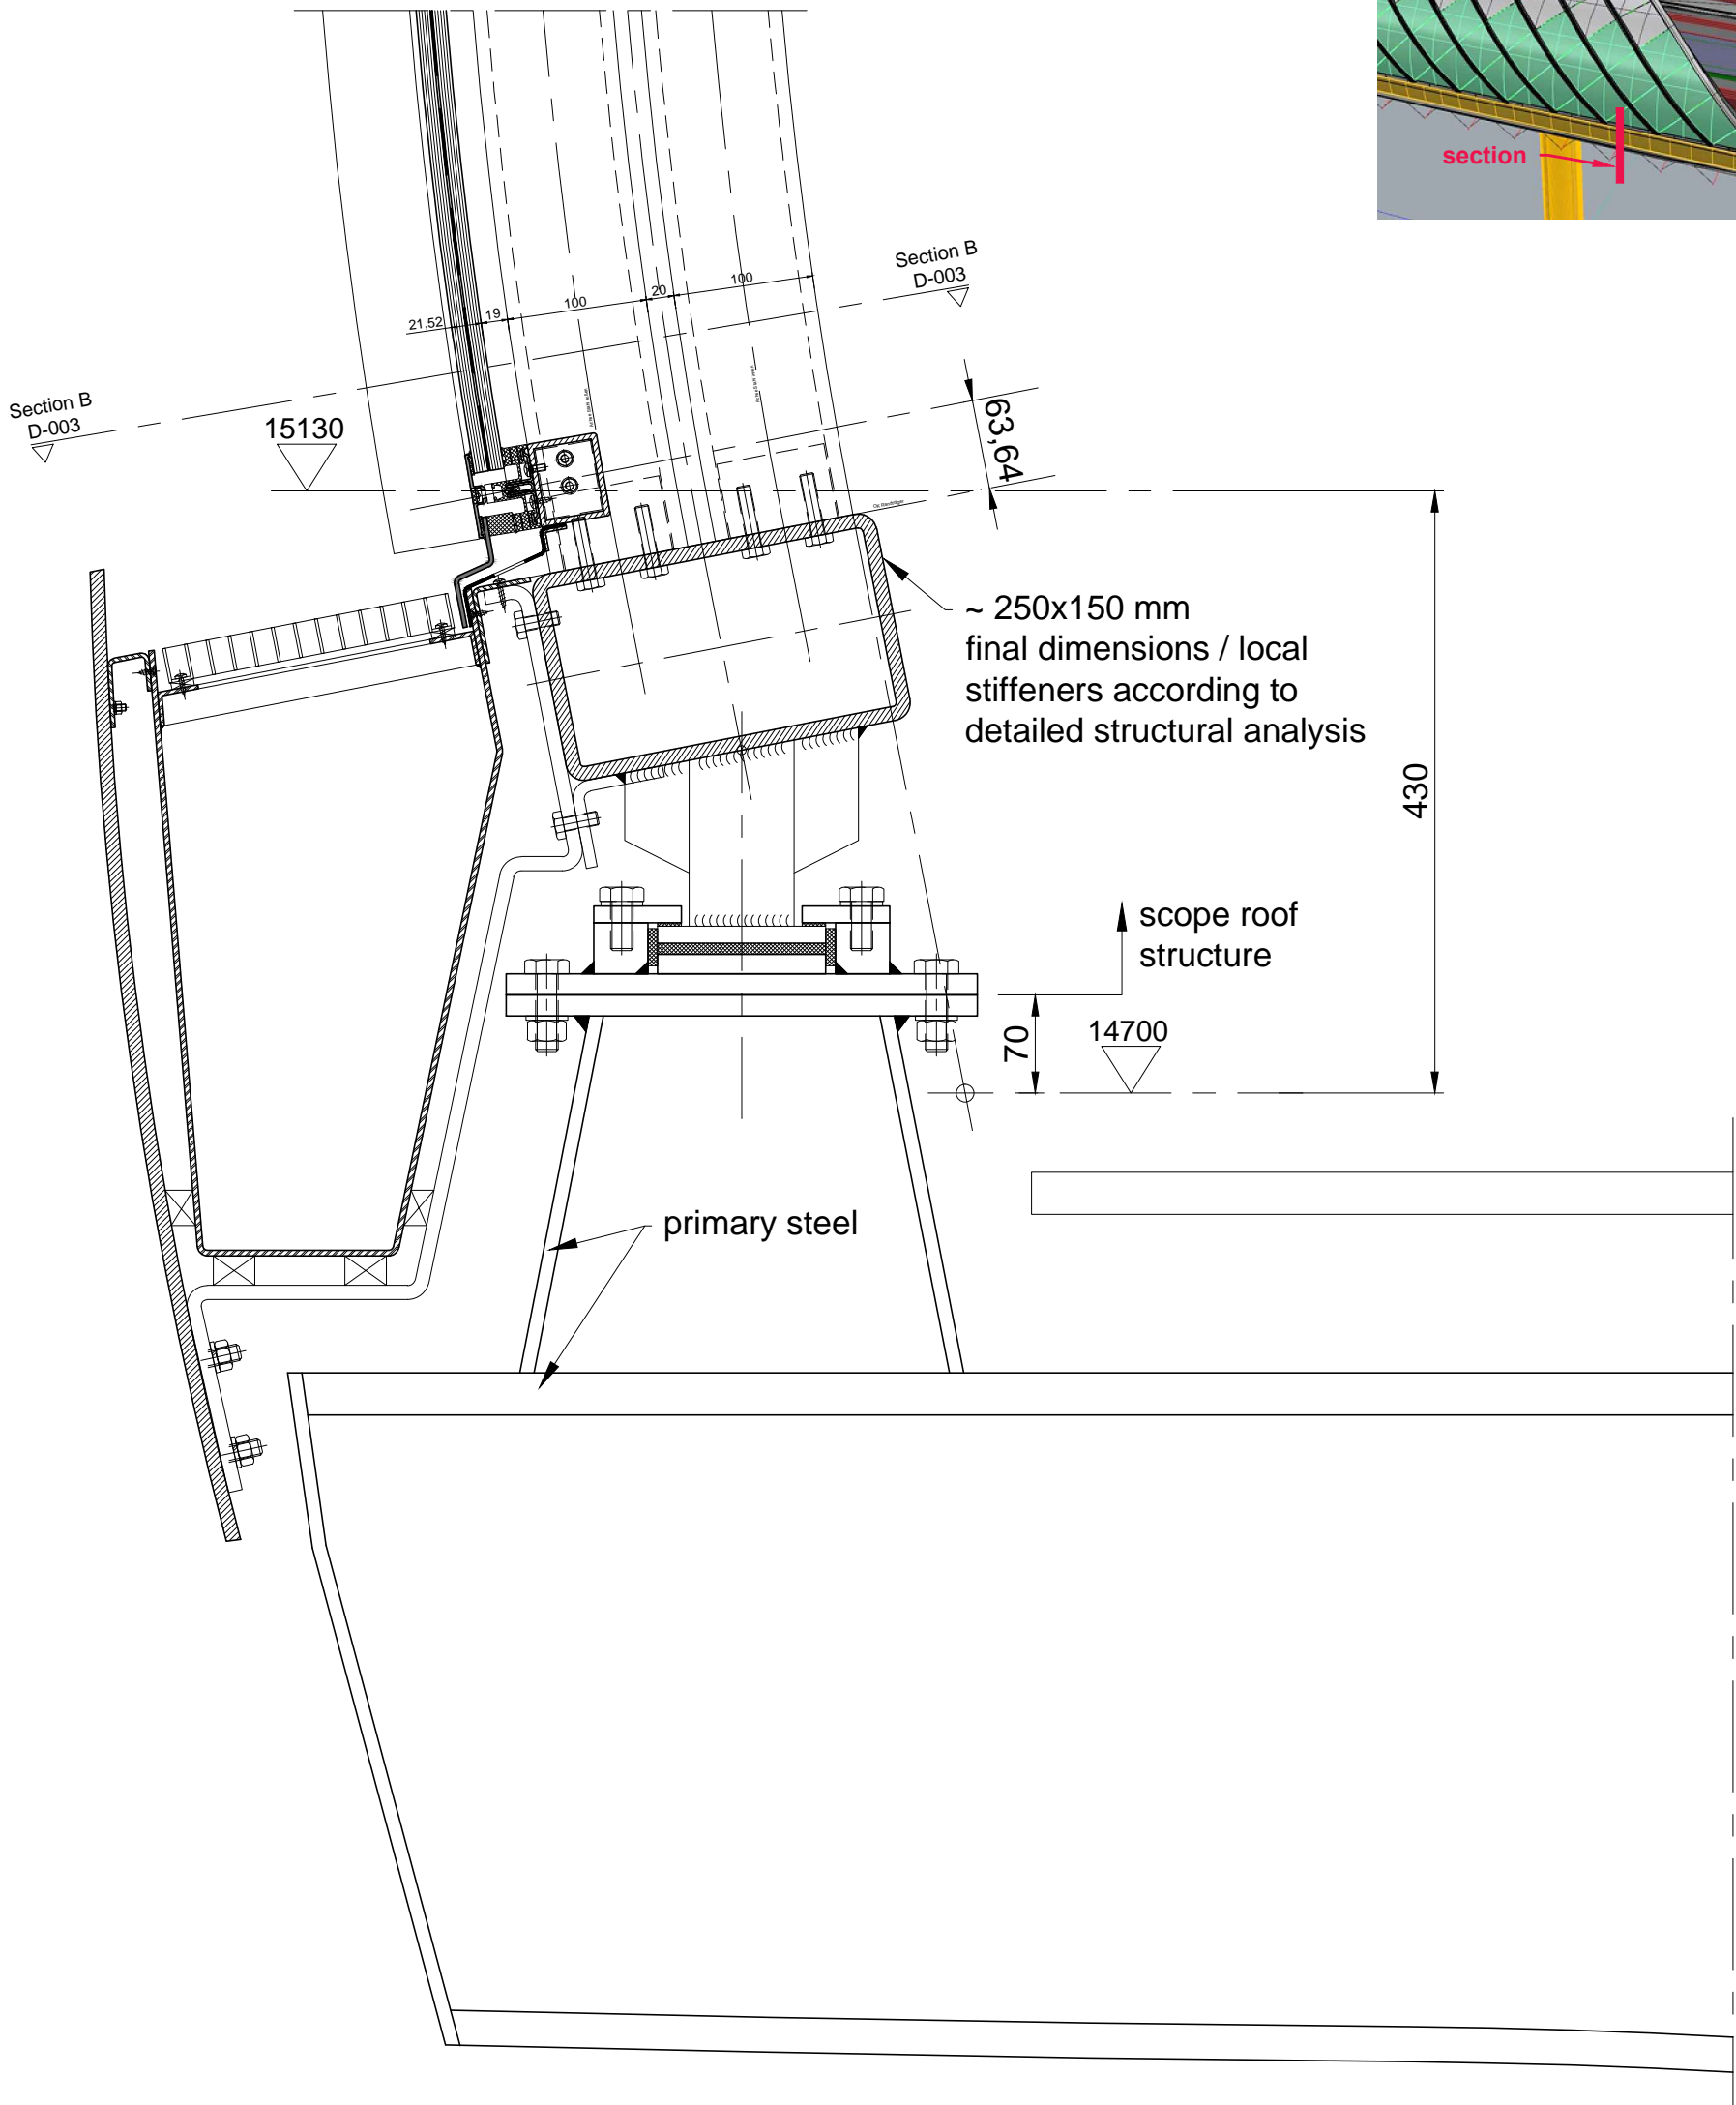


Base point Vertical Section

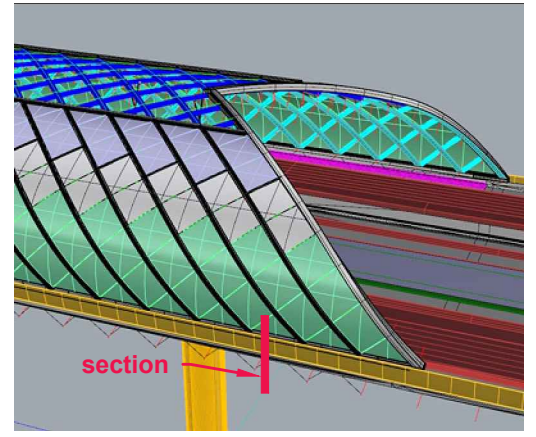



Knippers Helbig
Advanced Engineering

Tuebingenstrasse 12-16
70178 Stuttgart, Germany

	d	
	c	
	b	
	a	
date	rev	revision/ author/ checker
Project: HSE Lightrailstation - Den Haag - Netherlands		

Drawing Number		D-001		rev	
Bauart	LOCATION	NUMBER	PHASE		
Drawing title		Base point Vertical Section			
Drawn	AM	Checked	RS	Authorised	RS
Original Scale 1:5		Date		2014-09-17	

bearing point Elevation

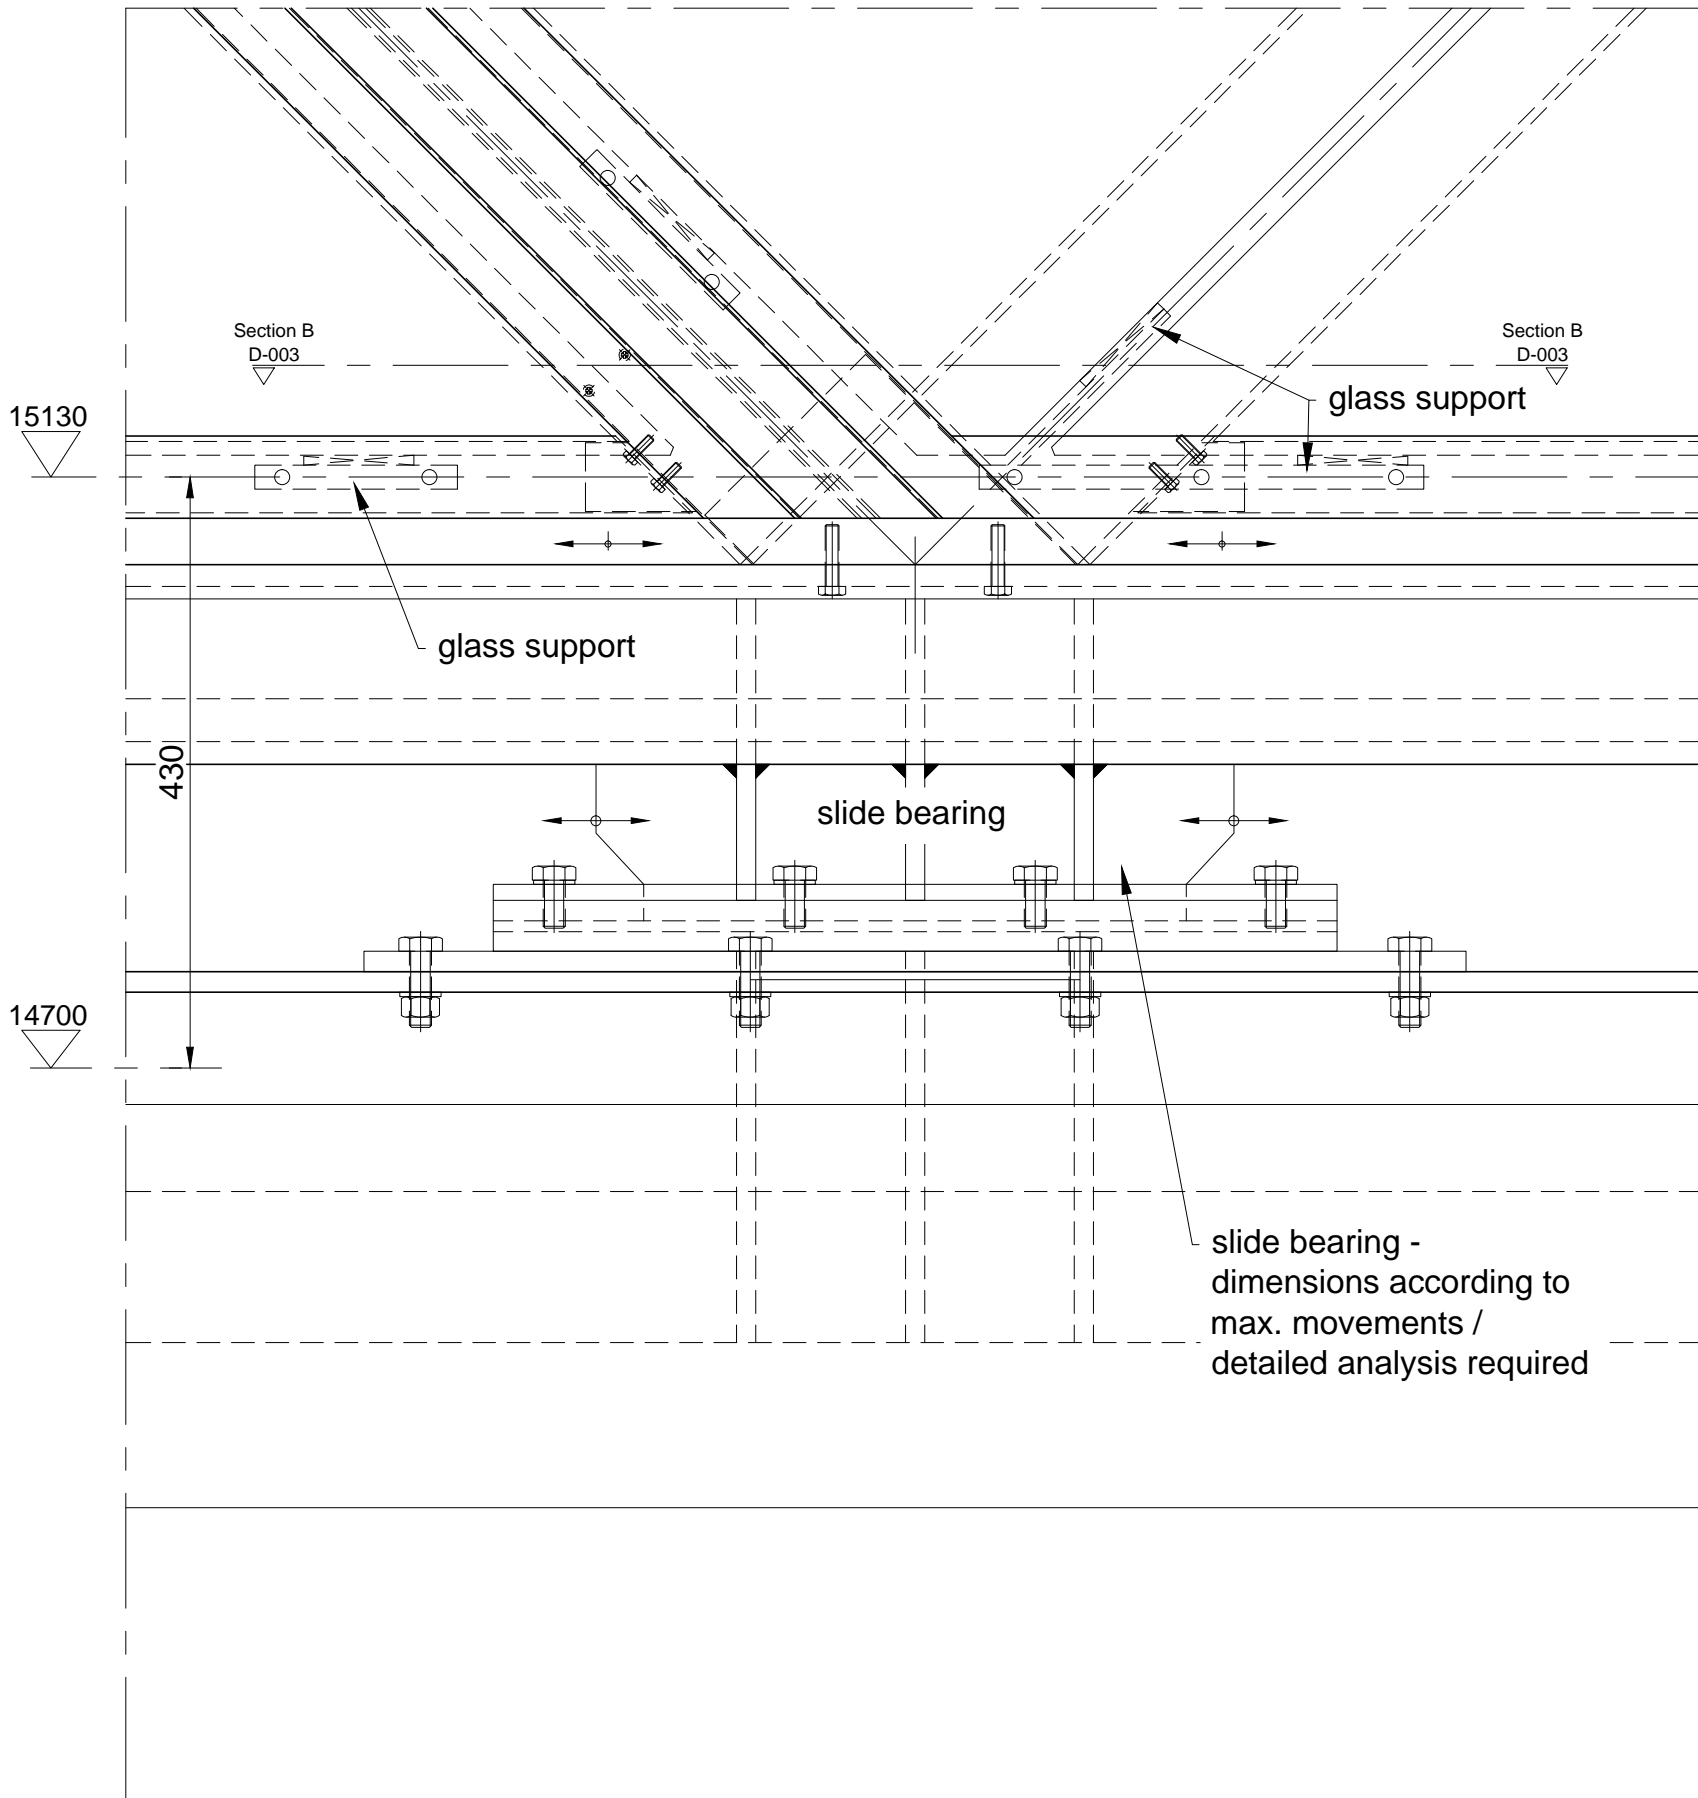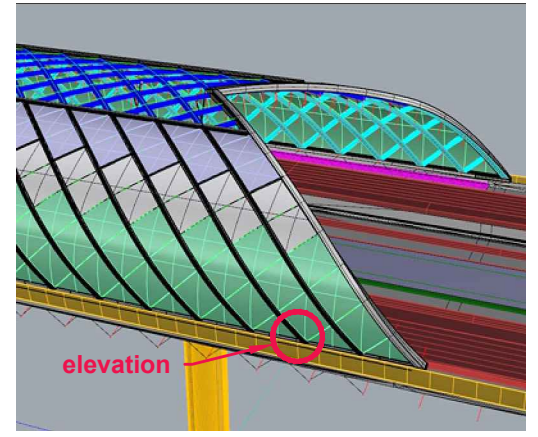



Knippers Helbig
Advanced Engineering

Tuebingenstrasse 12-16
70178 Stuttgart, Germany

	d	
	c	
	b	
	a	
date	rev	revision/ author/ checker
Project: HSE Lightrailstation - Den Haag - Netherlands		

Drawing Number		D-002		rev	
<small>Bauart</small>	<small>LOCATION</small>	<small>NUMBER</small>	<small>PHASE</small>		
Drawing title		Bearing point Elevation			
Drawn	AM	Checked	RS	Authorised	RS
Original Scale 1:5		Date		2014-09-17	

Base / Bearing point
Horizontal section B-B

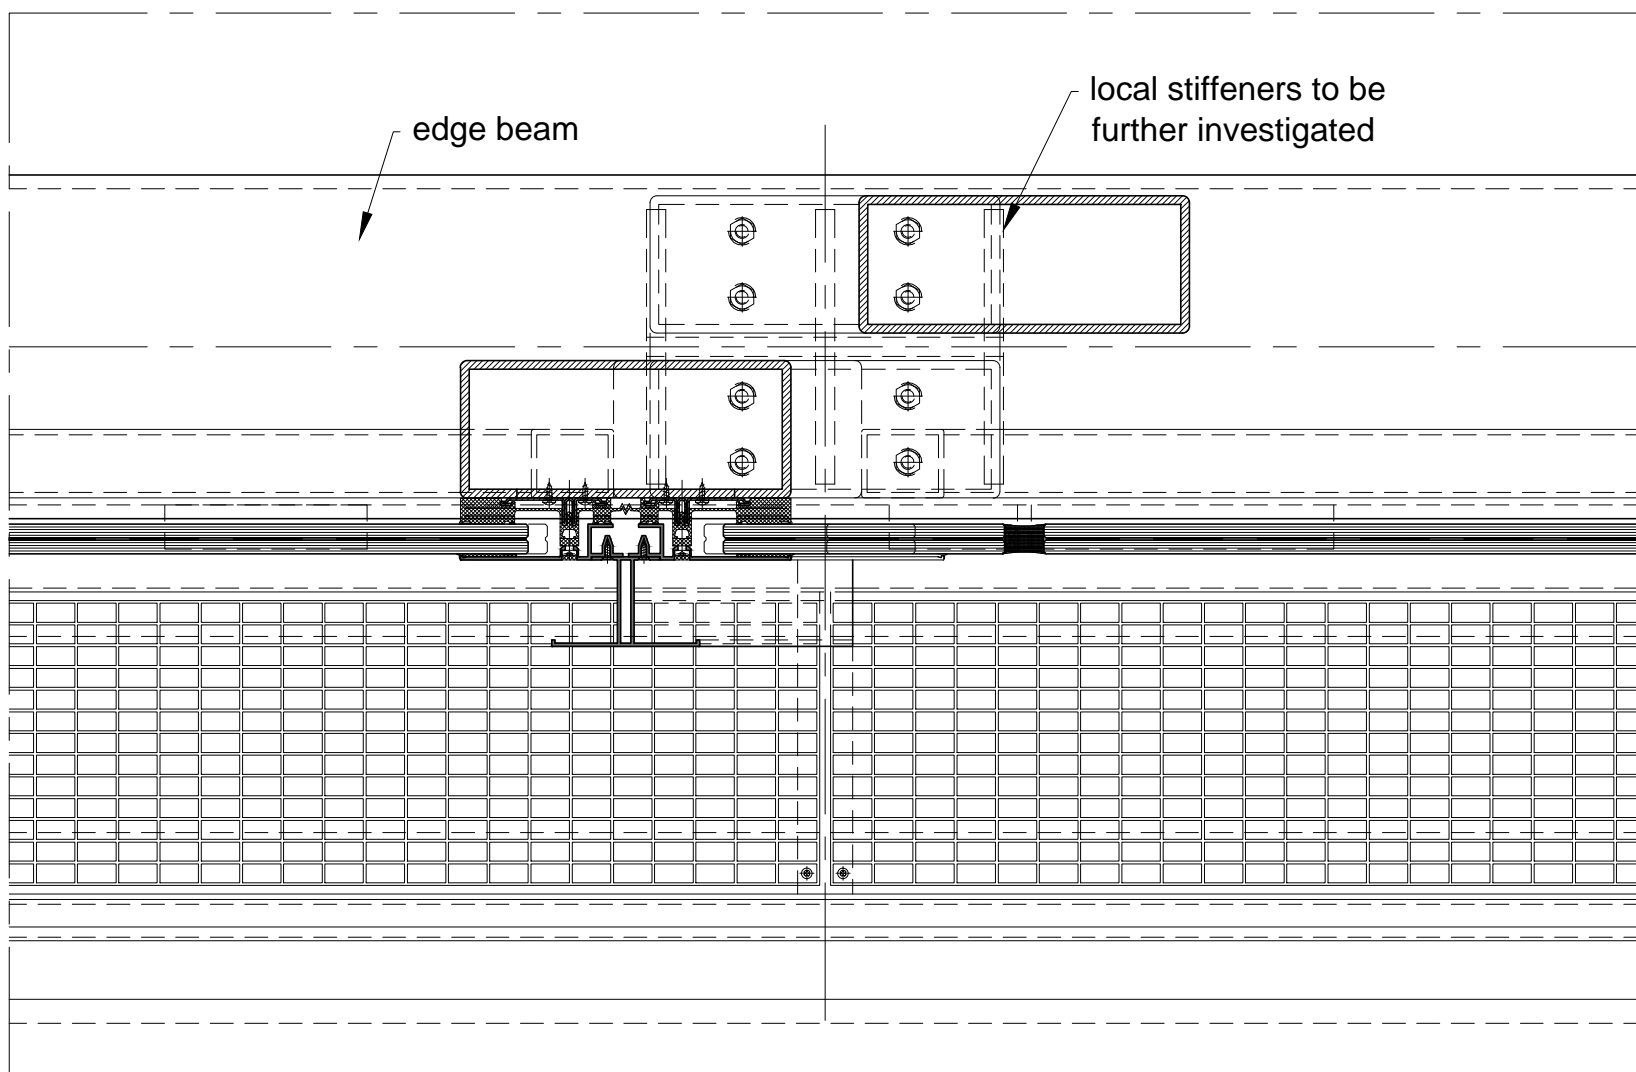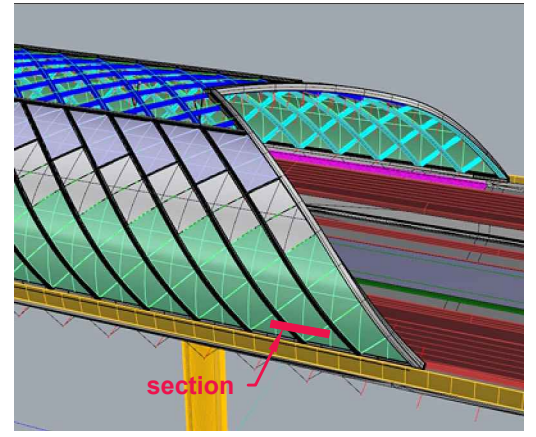



Knippers Helbig
Advanced Engineering

Tuebingerstrasse 12-16
70178 Stuttgart, Germany

	d	
	c	
	b	
	a	
date	rev	revision/ author/ checker
Project: HSE Lightrailstation - Den Haag - Netherlands		

Drawing Number		D-003		rev	
<small>Bauart</small>	<small>LOCATION</small>	<small>NUMBER</small>	<small>PHASE</small>		
Drawing title		Base / Bearing point Horizontal section B-B			
Drawn	AM	Checked	RS	Authorised	RS
Original Scale 1:5		Date		2014-09-17	

Standard glazing detail Section A-A

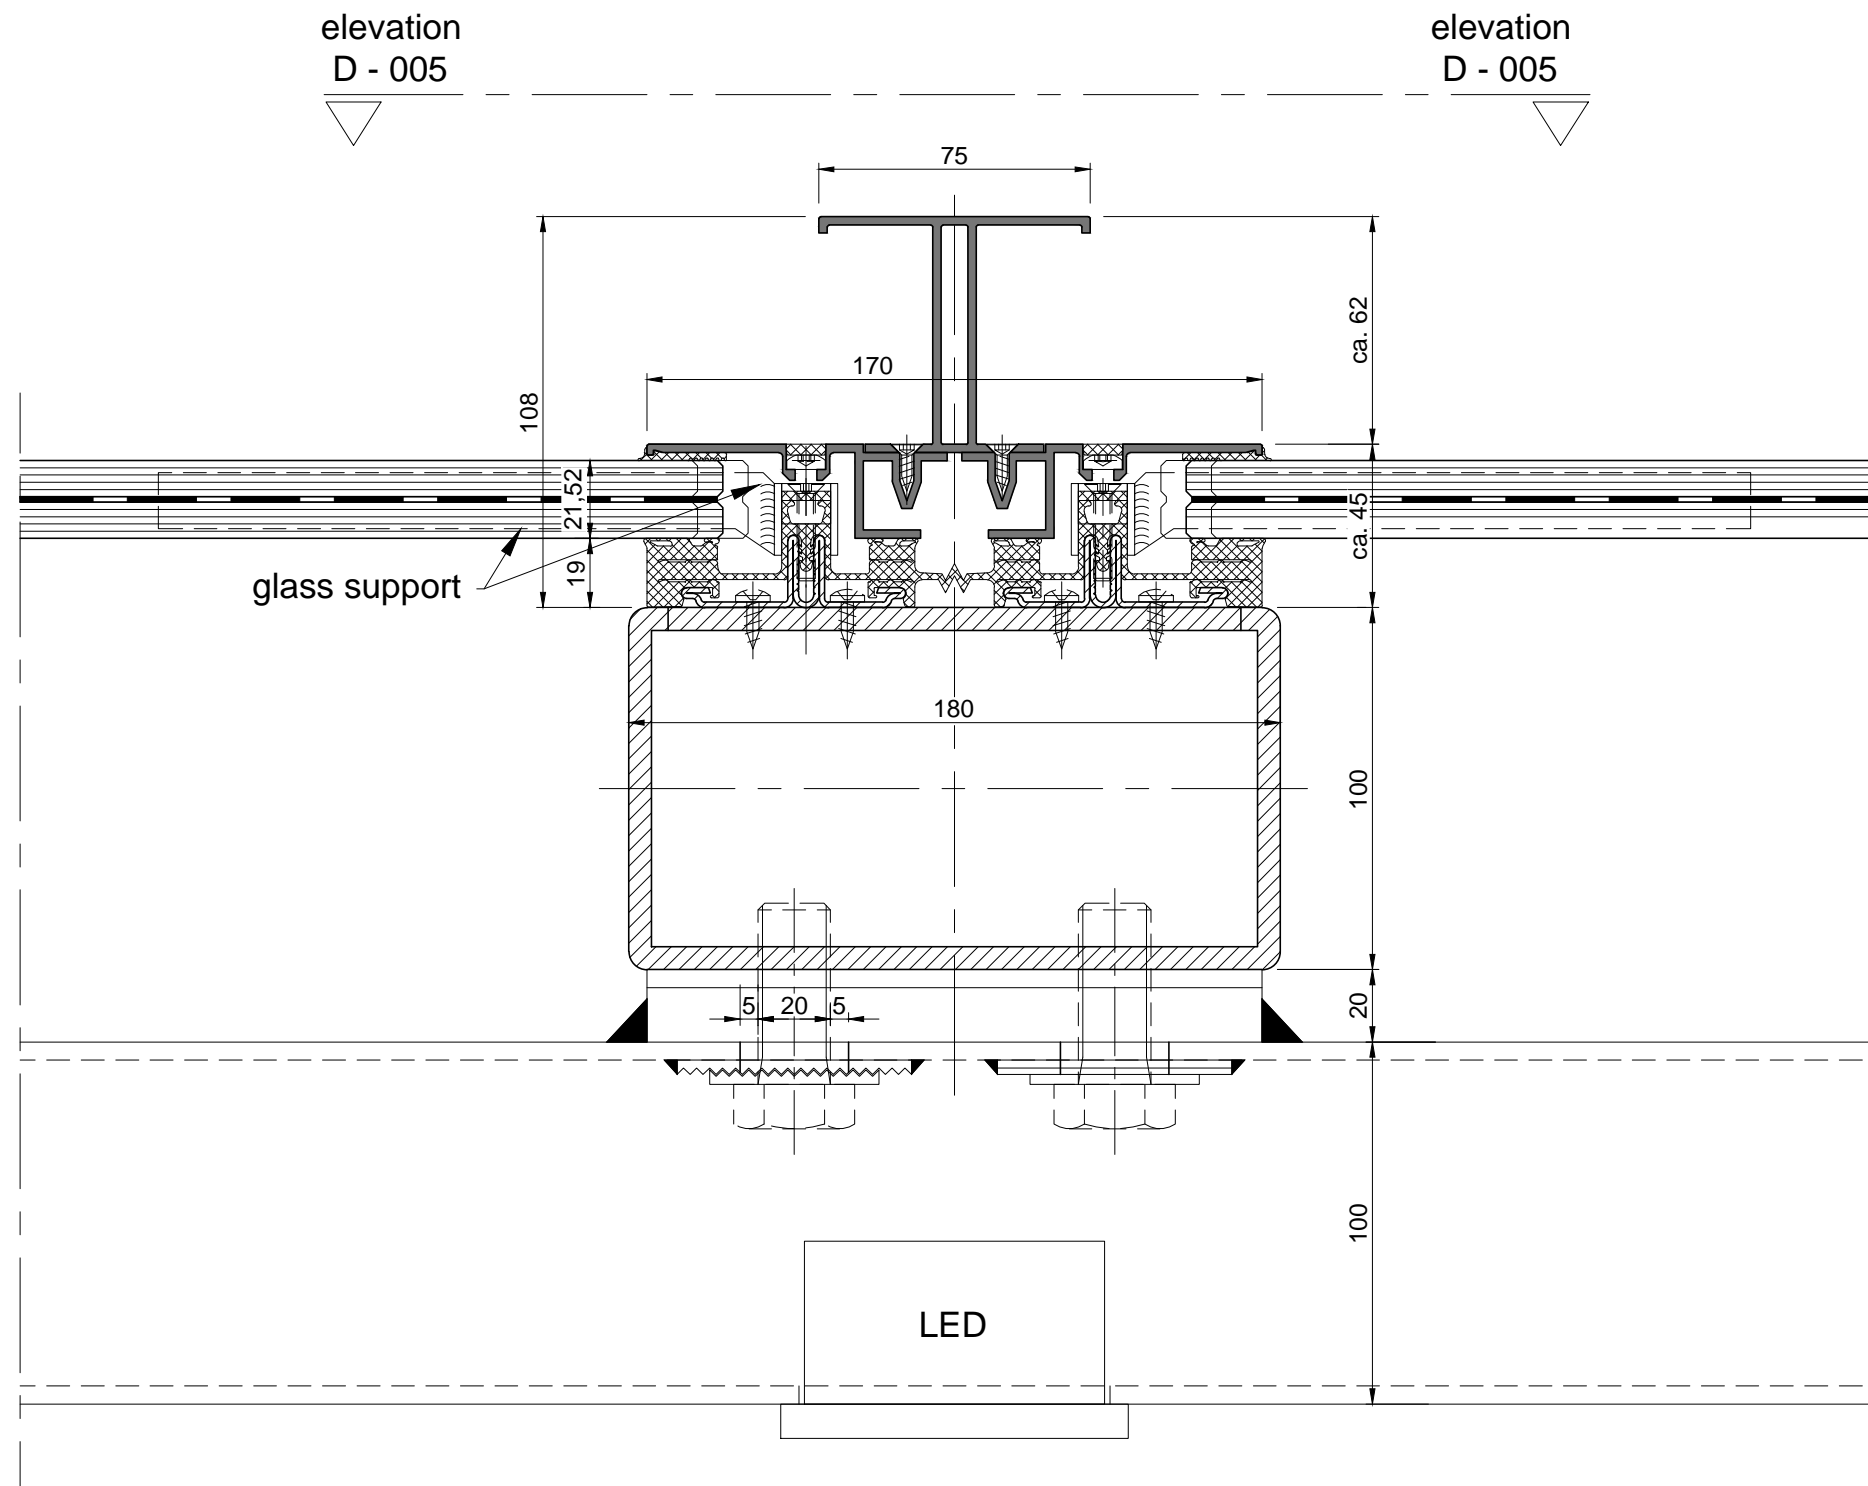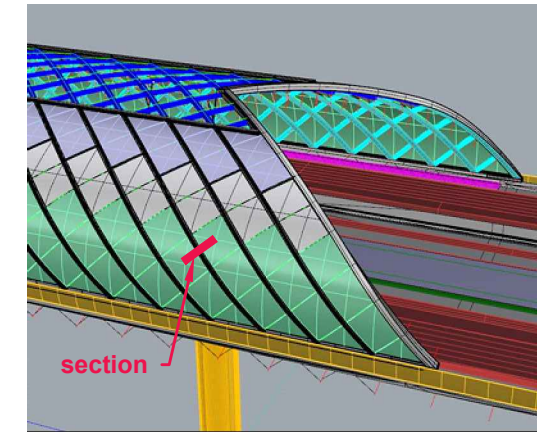

Knippers Helbig
Advanced Engineering



Tuebingenstrasse 12-16
70178 Stuttgart, Germany

	d	
	c	
	b	
	a	
date	rev	revision/ author/ checker

Project:
HSE Lightrailstation - Den Haag - Netherlands

Drawing Number		D-004		rev
Drawing title		Standard glazing detail Section A-A		
Drawn	AM	Checked	RS	Authorised
Original Scale	1:2	Date	2014-09-17	

glazing system detail
elevation

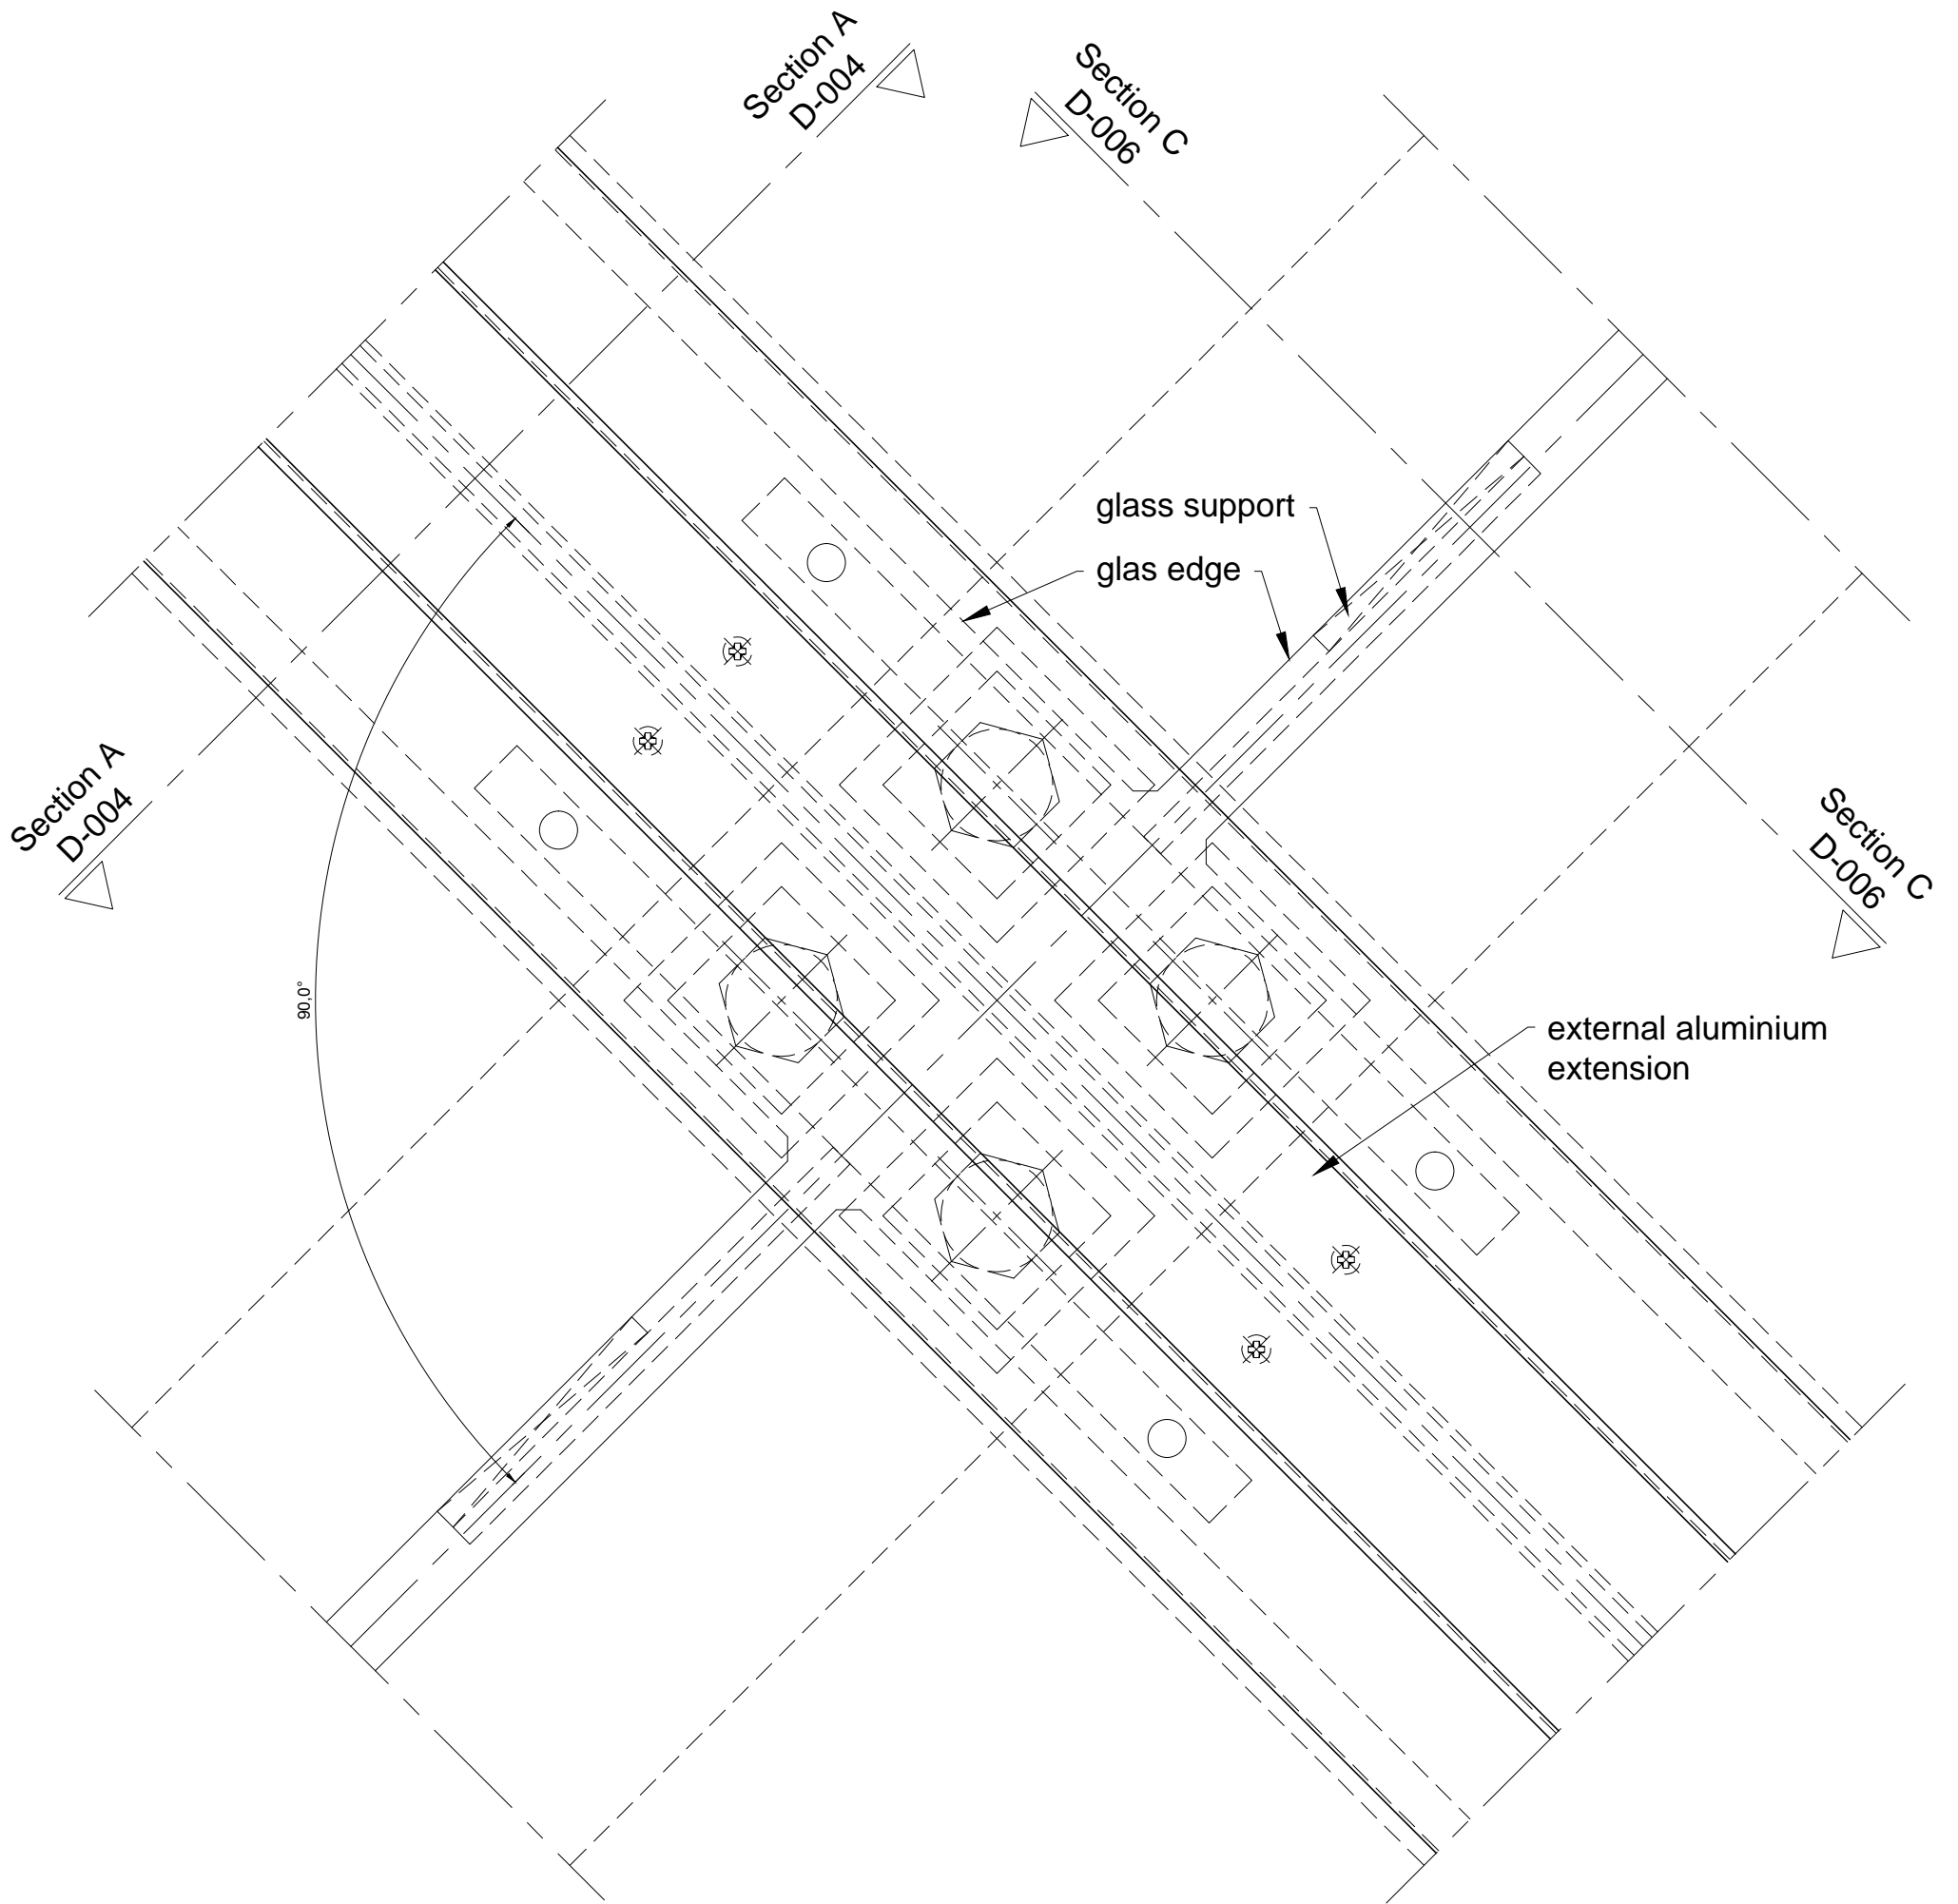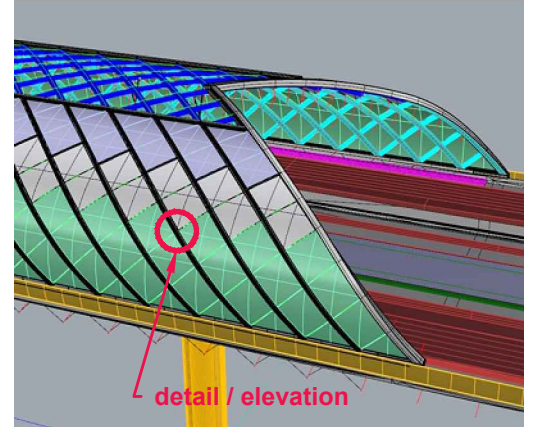



Knippers Helbig
Advanced Engineering

Tuebingenstrasse 12-16
70178 Stuttgart, Germany

	d	
	c	
	b	
	a	
date	rev	revision/ author/ checker
Project: HSE Lightrailstation - Den Haag - Netherlands		

Drawing Number		D-005		rev	
BAUWEISE	LOCATIONS	NUMBERS	PHASES		
Drawing title glazing system detail elevation					
Drawn	AM	Checked	RS	Authorised	RS
Original Scale 1:2		Date 2014-09-17			

glazing - non supported
Section C-C

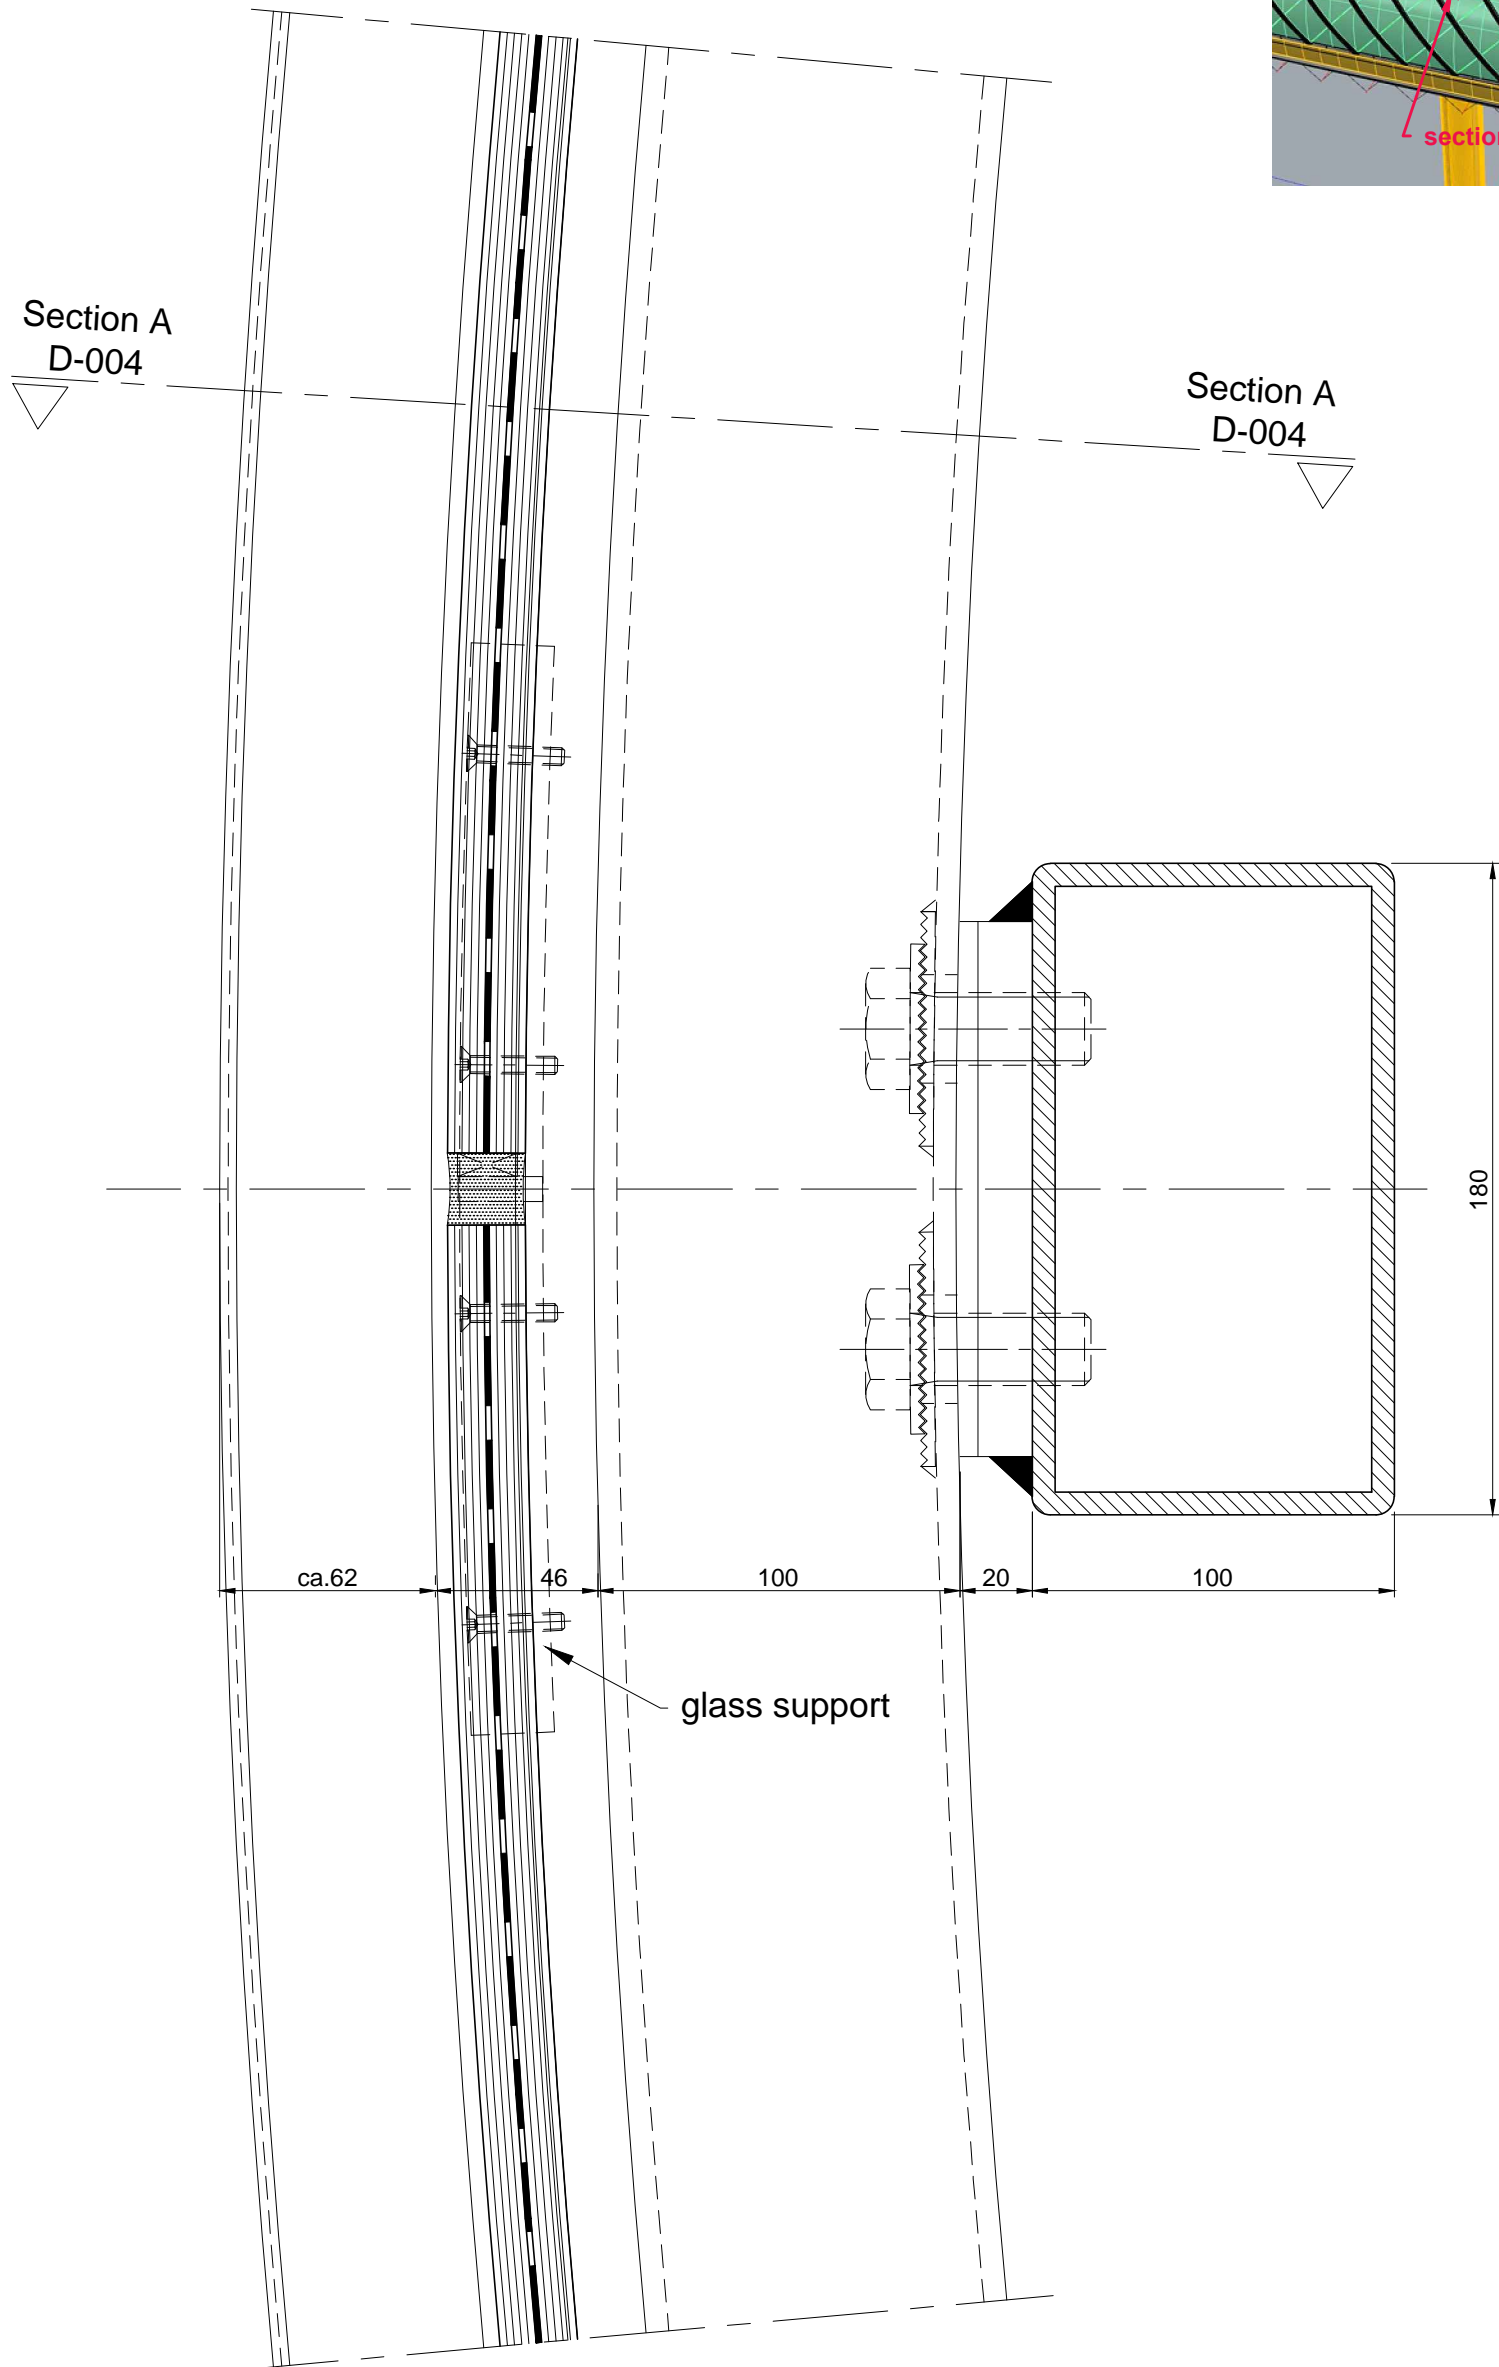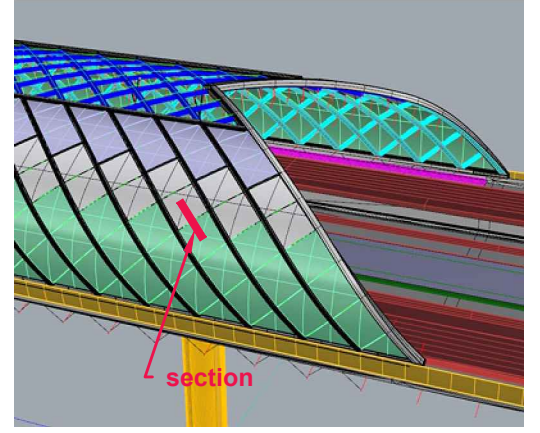



Knippers Helbig
Advanced Engineering

Tuebingenstrasse 12-16
70178 Stuttgart, Germany

d		
c		
b		
a		
date	rev	revision/ author/ checker
Project: HSE Lightrailstation - Den Haag - Netherlands		

Drawing Number		D-006		rev	
Build	Location	Number	Phase		
Drawing title		glazing - non supported Section C-C			
Drawn	AM	Checked	RS	Authorised	RS
Original Scale 1:2		Date		2014-09-17	

Standard node detail
Section D-D

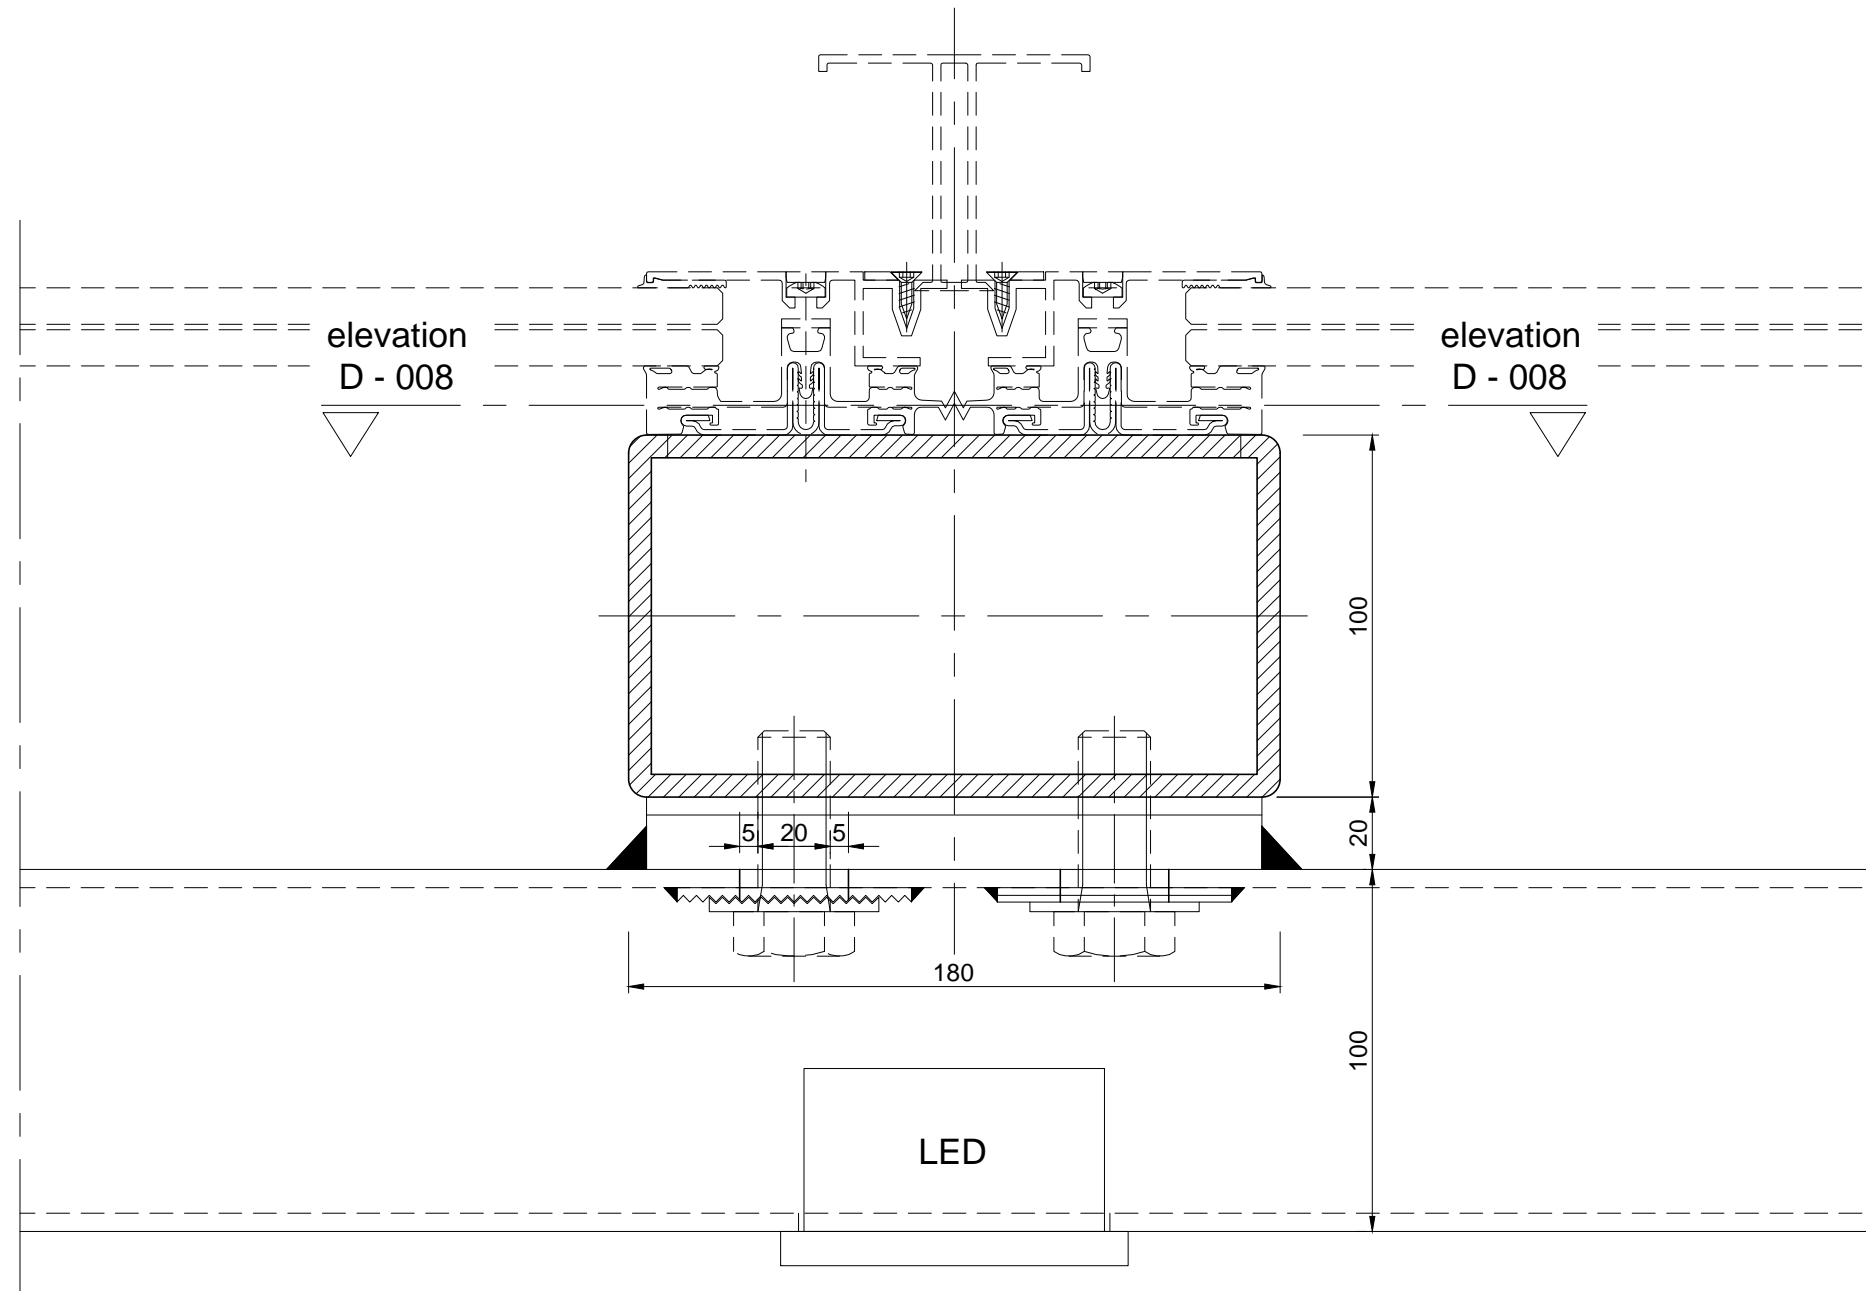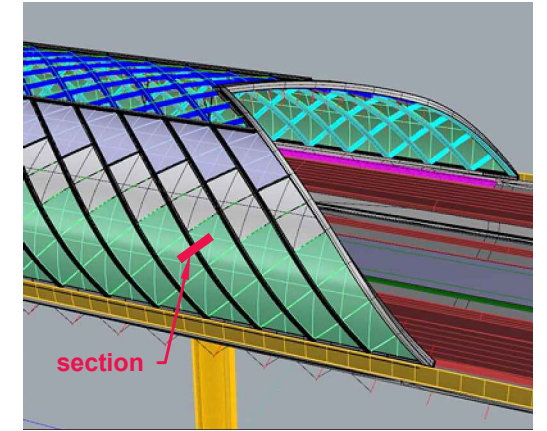

Knippers Helbig
Advanced Engineering



Tuebingenstrasse 12-16
70178 Stuttgart, Germany

	d	
	c	
	b	
	a	
date	rev	revision/ author/ checker

Project:
HSE Lightrailstation - Den Haag - Netherlands

Drawing Number		D-007		rev
Build	Location	Number	Phase	
Drawing title		Standard node detail Section D-D		
Drawn	AM	Checked	RS	Authorised
Original Scale	1:2	Date	2014-09-17	

steel node
elevation

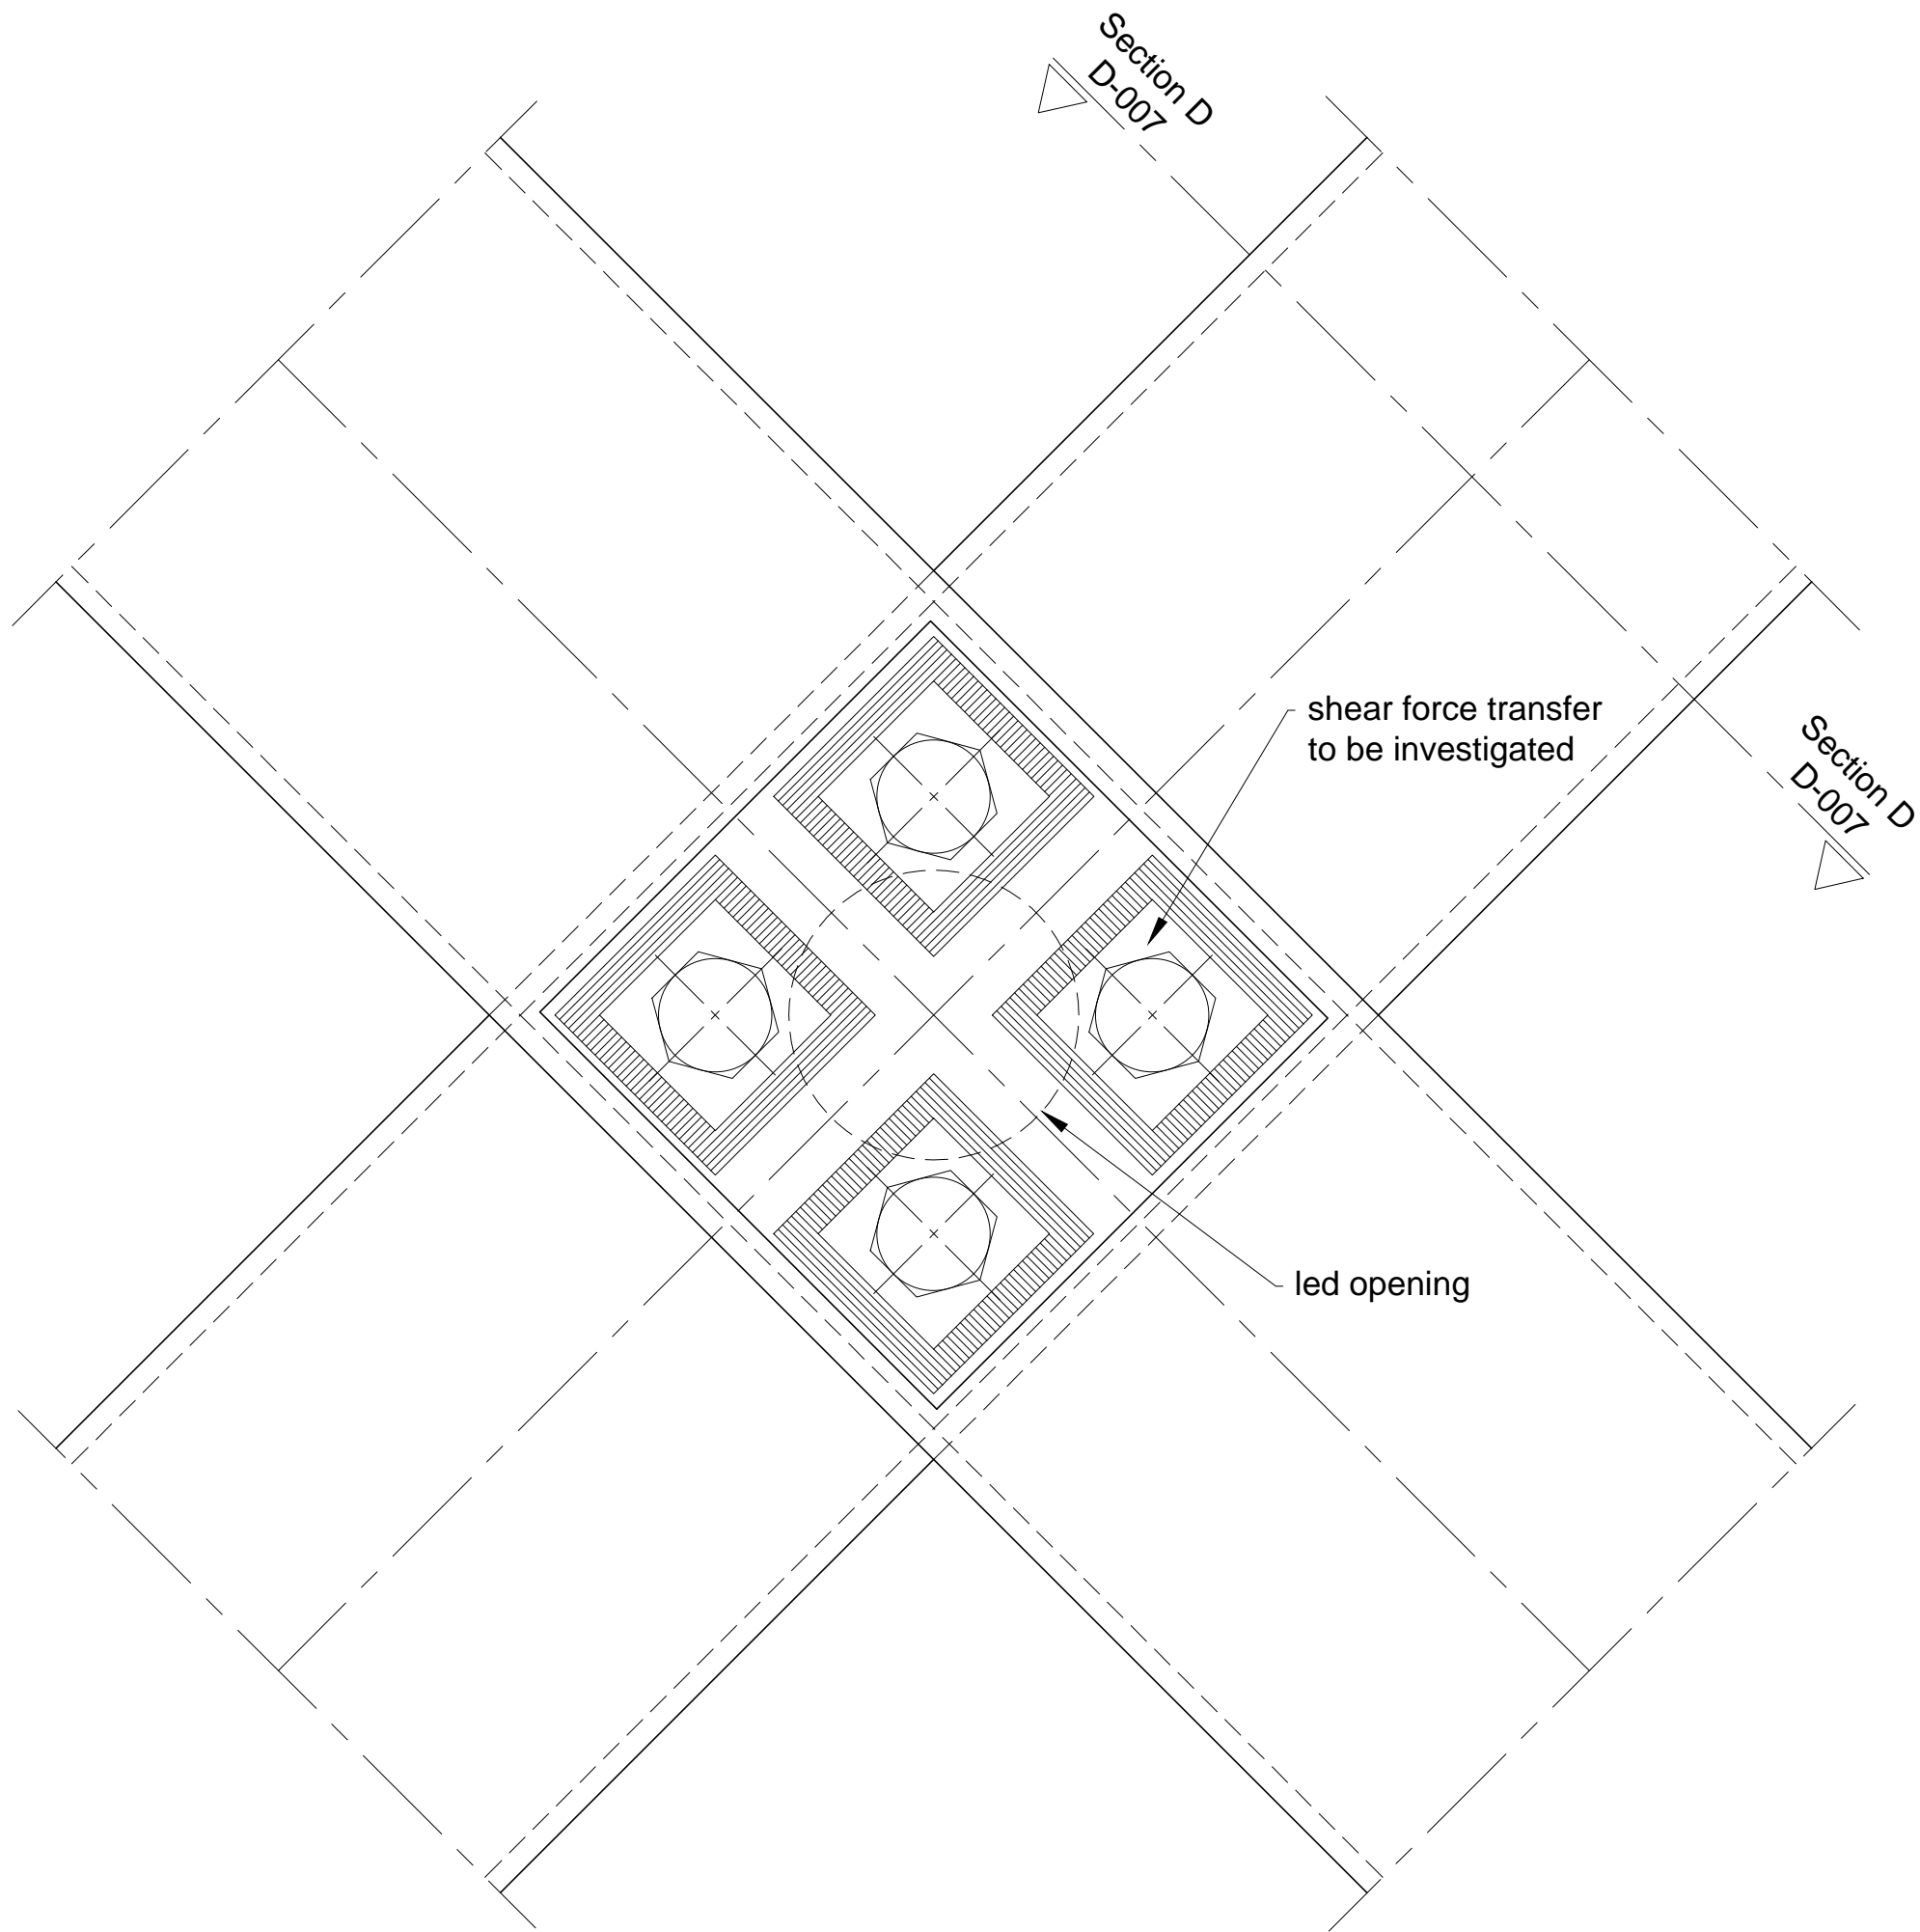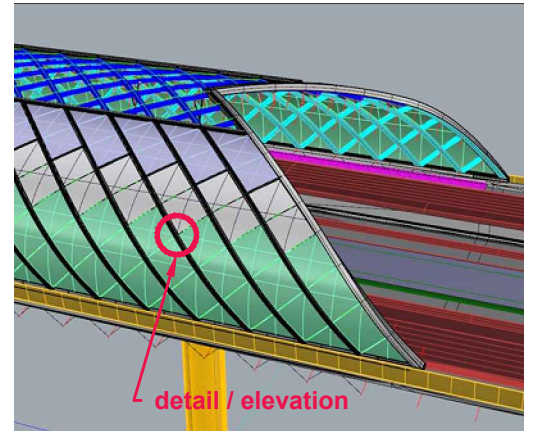



Knippers Helbig
Advanced Engineering

Tuebingenstrasse 12-16
70178 Stuttgart, Germany

	d	
	c	
	b	
	a	
date	rev	revision/ author/ checker
Project: HSE Lightrailstation - Den Haag - Netherlands		

Drawing Number		D-008		rev	
Building	Location	Number	Phase		
Drawing title		steel node elevation			
Drawn	AM	Checked	RS	Authorised	RS
Original Scale	1:2	Date	2014-09-17		

Roof end - supported glass edge
section

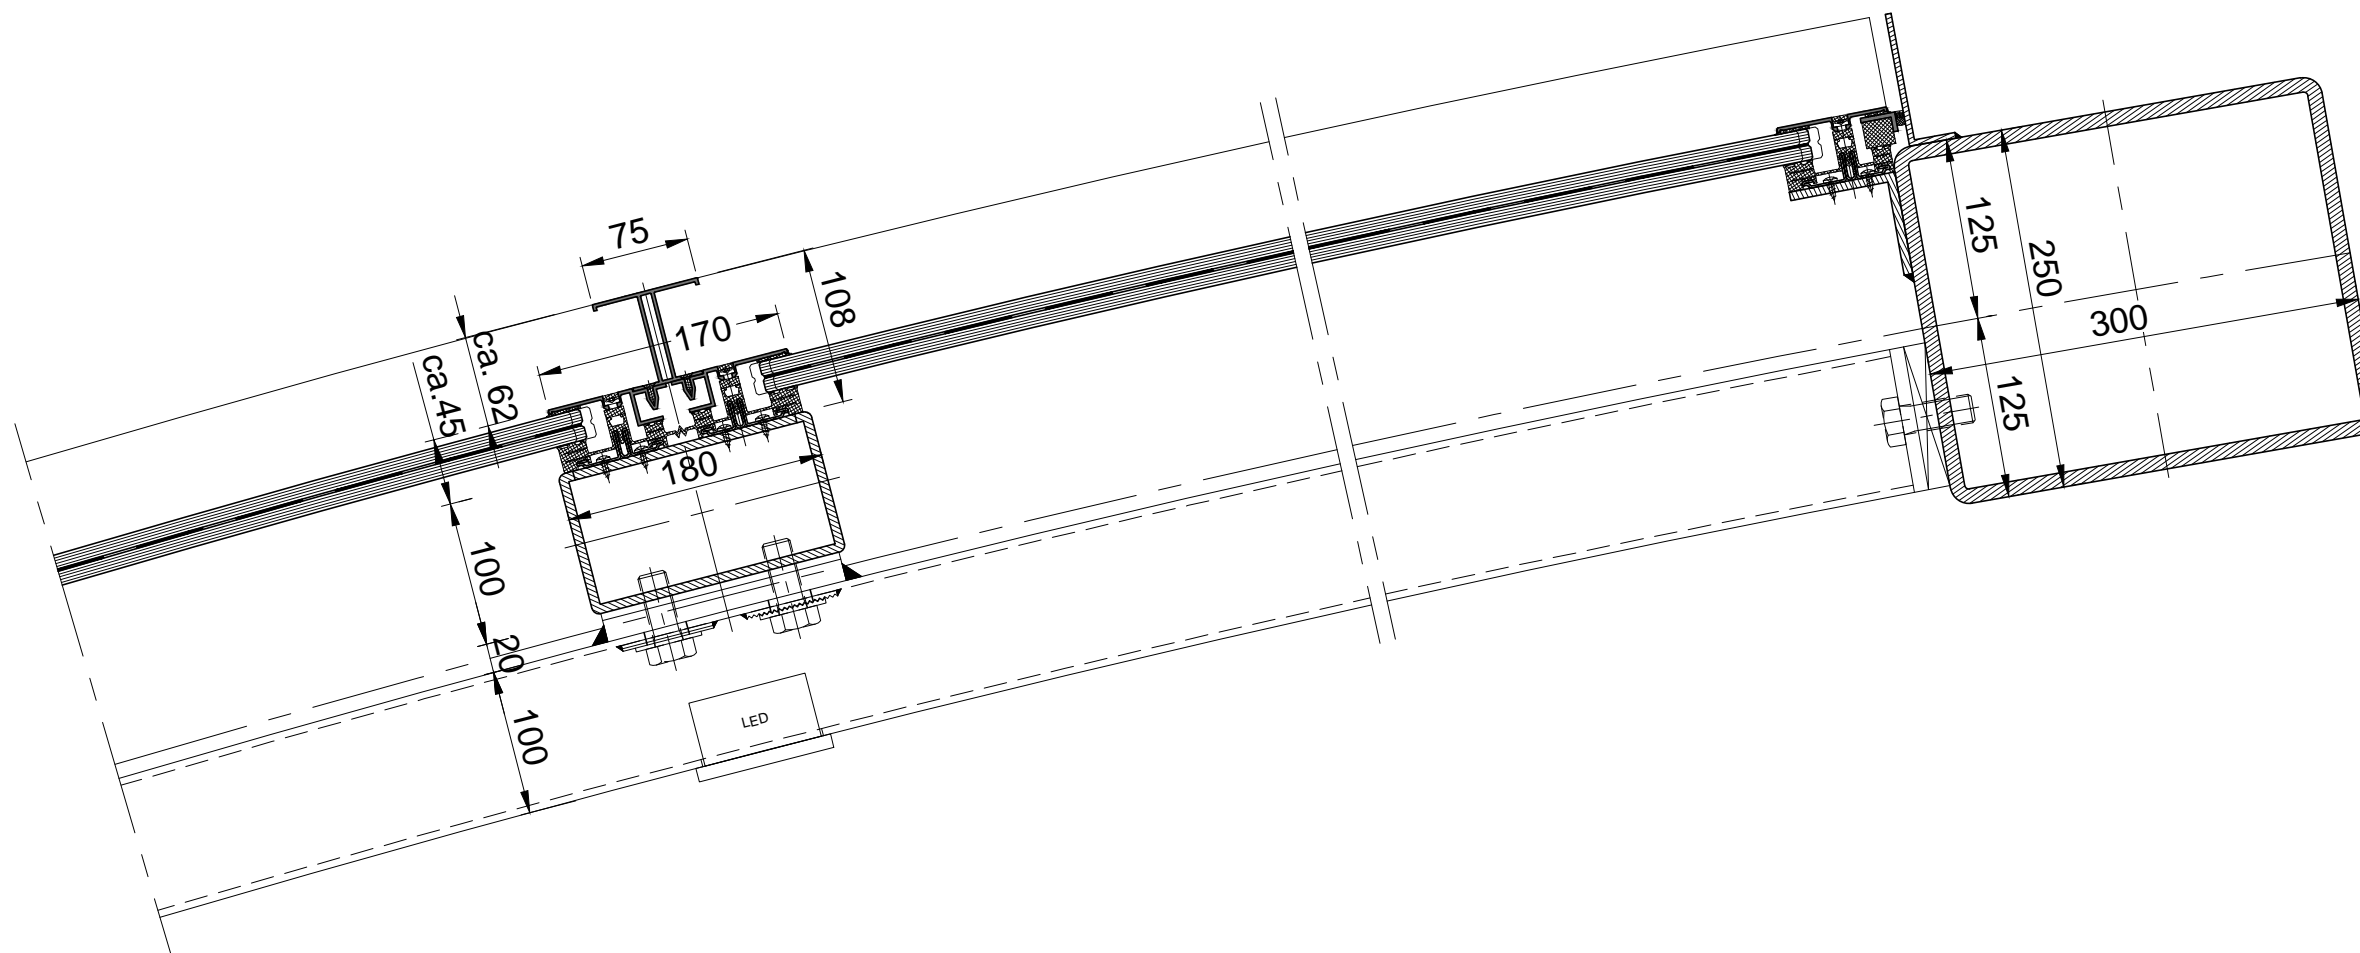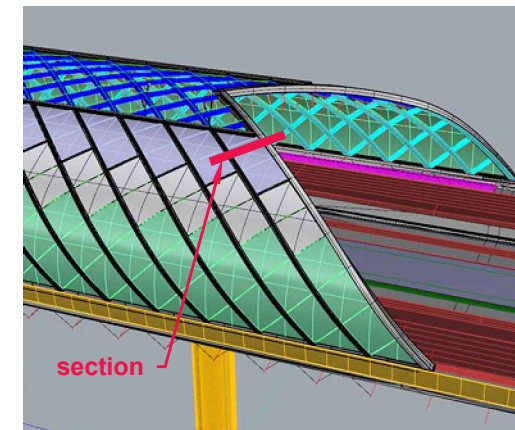

Knippers Helbig
Advanced Engineering



Tuebingenstrasse 12-16
70178 Stuttgart, Germany

	d	
	c	
	b	
	a	
date	rev	revision/ author/ checker

Project:
HSE Lightrailstation - Den Haag - Netherlands

Drawing Number		D-009		rev
Drawing title		Roof end - supported glass edge section		
Drawn	AM	Checked	RS	Authorised
Original Scale	1:5	Date	2014-09-17	

Roof end - non supported glass edge section

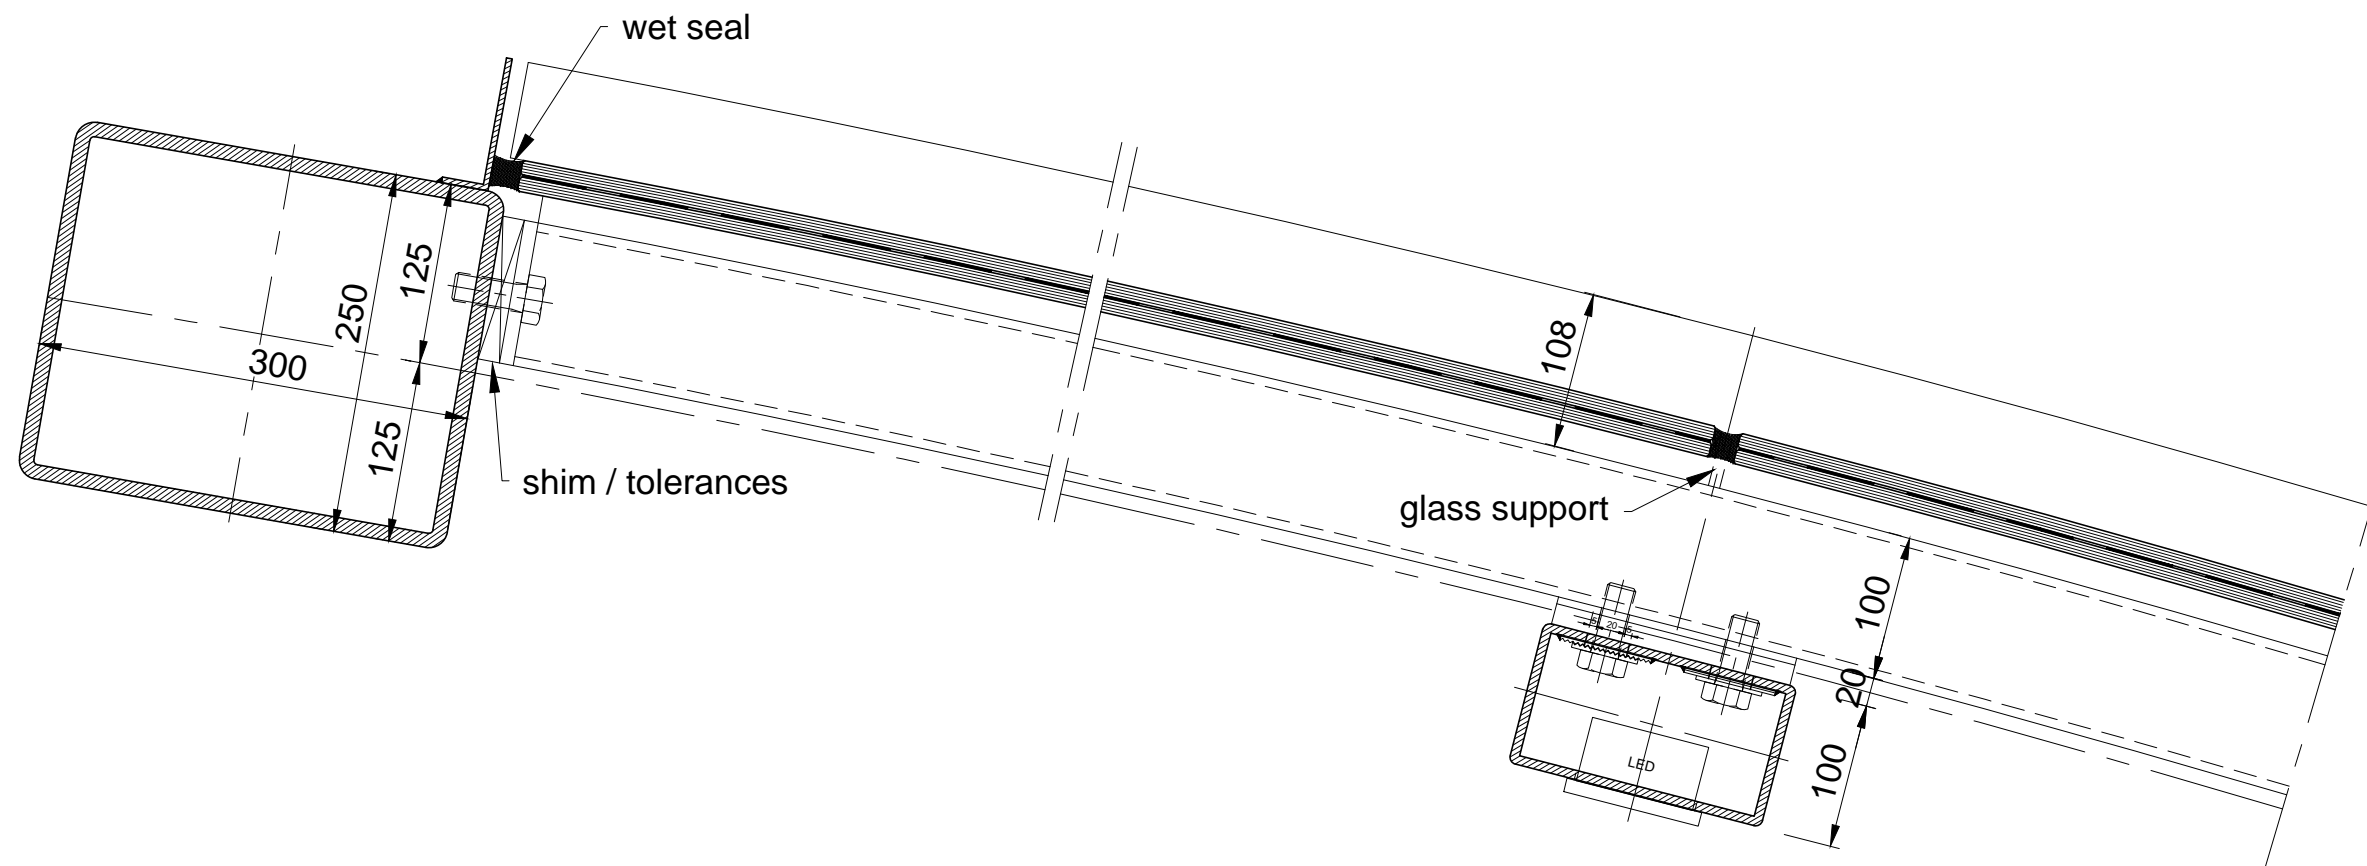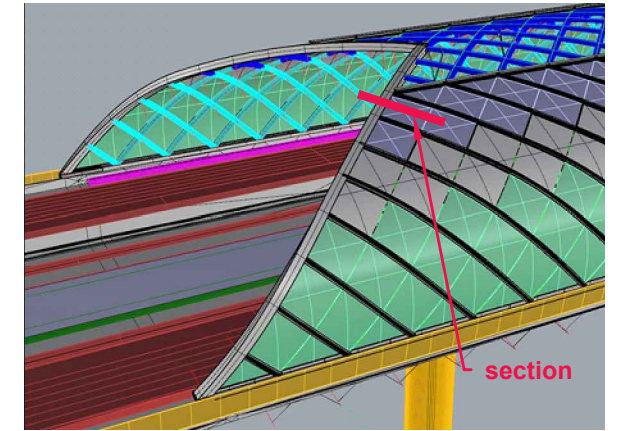

Knippers Helbig

Advanced Engineering



Tuebingenstrasse 12-16
70178 Stuttgart, Germany

	d	
	c	
	b	
	a	
date	rev	revision/ author/ checker

Project:
HSE Lightrailstation - Den Haag - Netherlands

Drawing Number		D-010		rev
Building	Location	Number	Phase	
Drawing title		Roof end - non supported glass edge section		
Drawn	AM	Checked	RS	Authorised RS
Original Scale	1:5	Date	2014-09-17	

Roof end - edge beam - without glazing
section

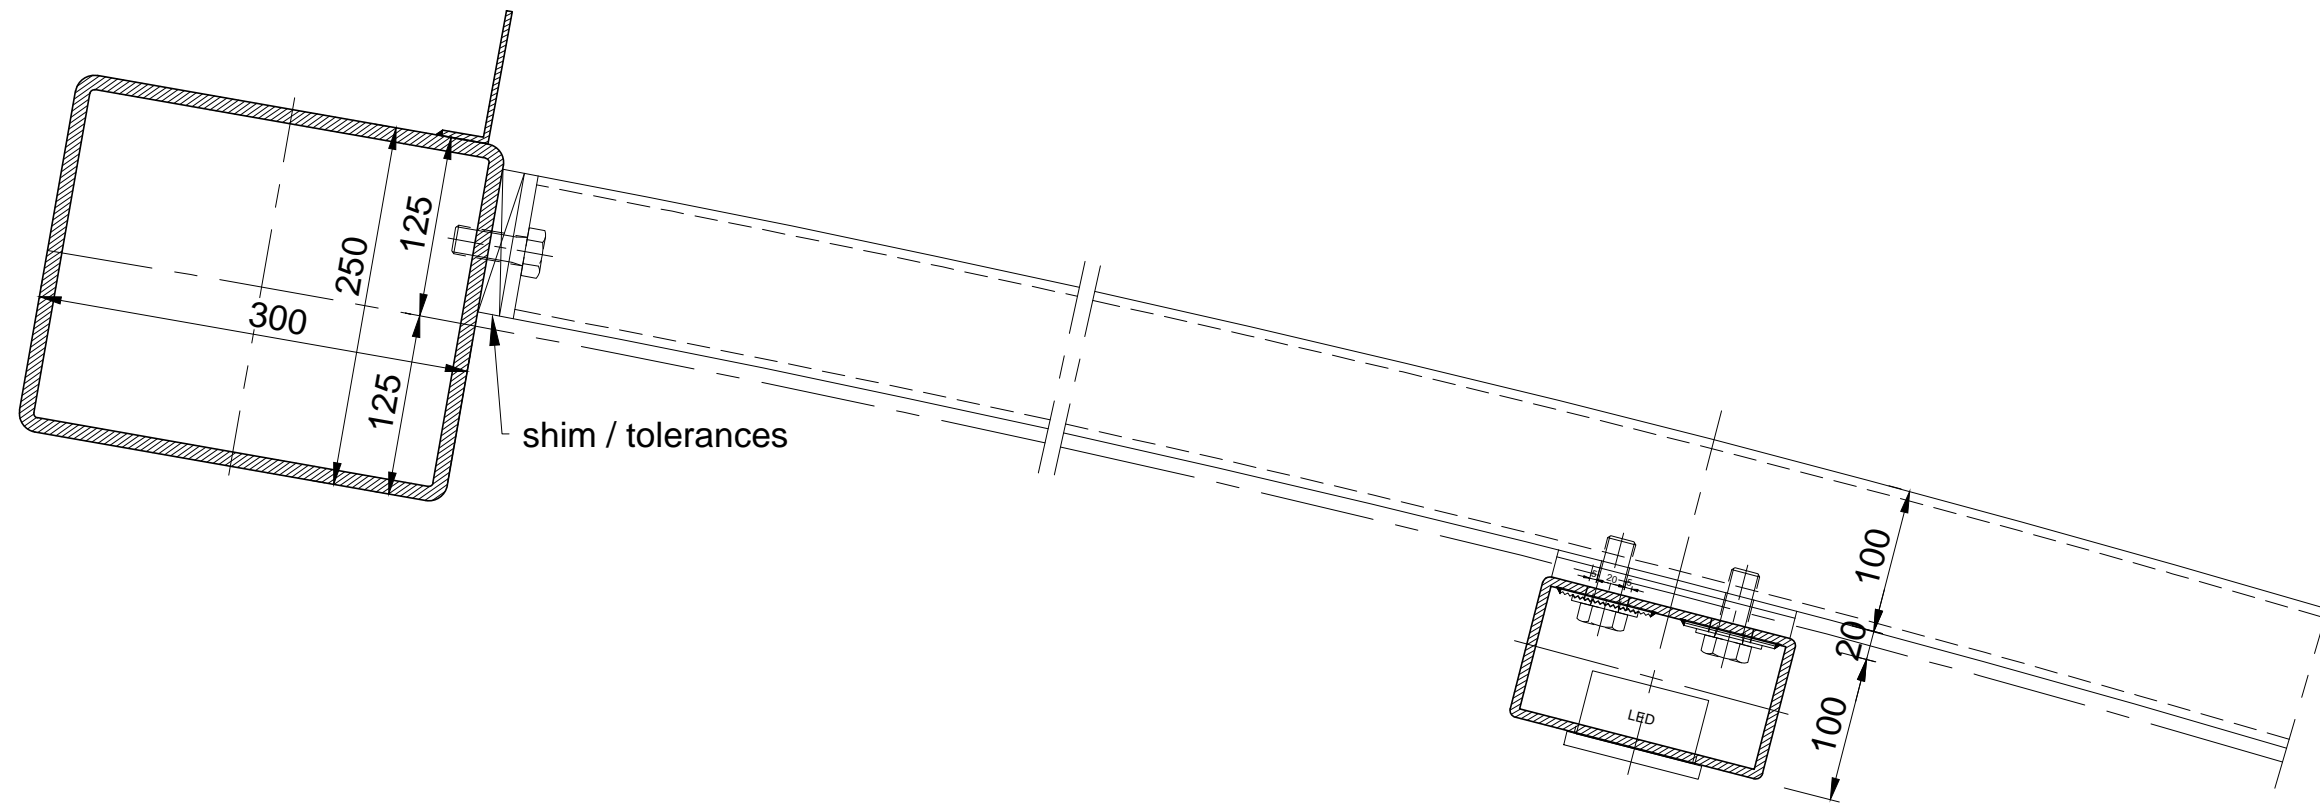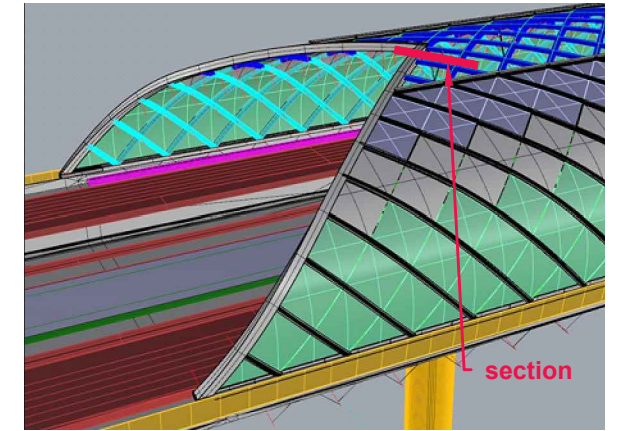

Knippers Helbig

Advanced Engineering



Tuebingenstrasse 12-16
70178 Stuttgart, Germany

	d	
	c	
	b	
	a	
date	rev	revision/ author/ checker

Project:
HSE Lightrailstation - Den Haag - Netherlands

Drawing Number		D-011		rev
Build	Location	Number	Phase	
Drawing title		Roof end - edge beam - without glazing section		
Drawn	AM	Checked	RS	Authorised RS
Original Scale	1:5	Date	2014-09-17	

upper edge detail
section

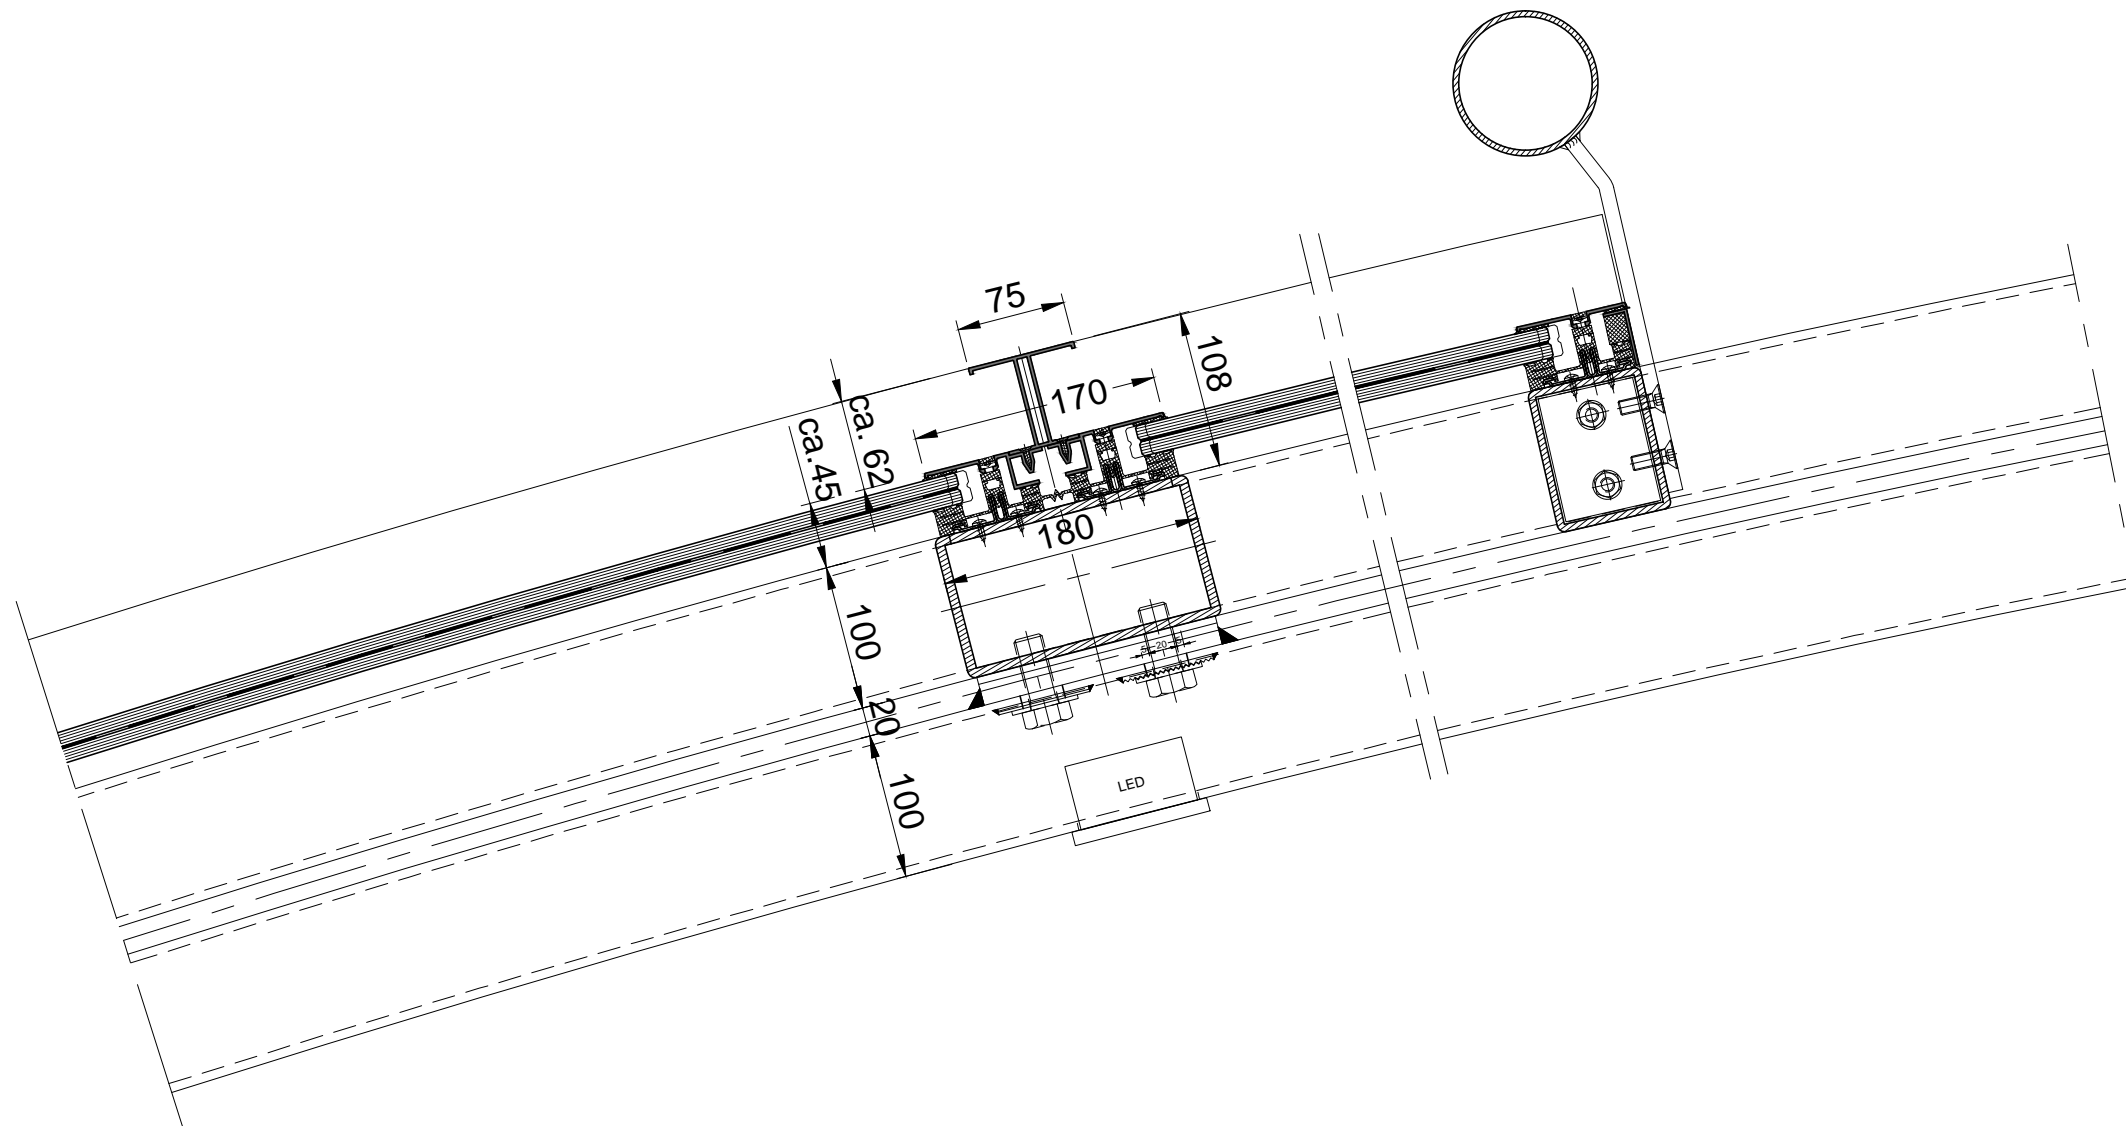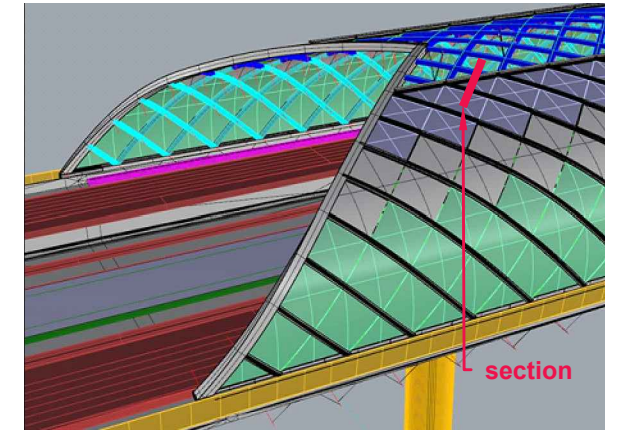

Knippers Helbig
Advanced Engineering

Tuebingenstrasse 12-16
70178 Stuttgart, Germany

	d	
	c	
	b	
	a	
date	rev	revision/ author/ checker

Project:
HSE Lightrailstation - Den Haag - Netherlands

Drawing Number		D-012		rev	
Build	Location	Number	Phase		
Drawing title upper edge detail section					
Drawn	AM	Checked	RS	Authorised	RS
Original Scale	1:5	Date	2014-09-17		