




1 AANZICHT AS 4  
1 : 100

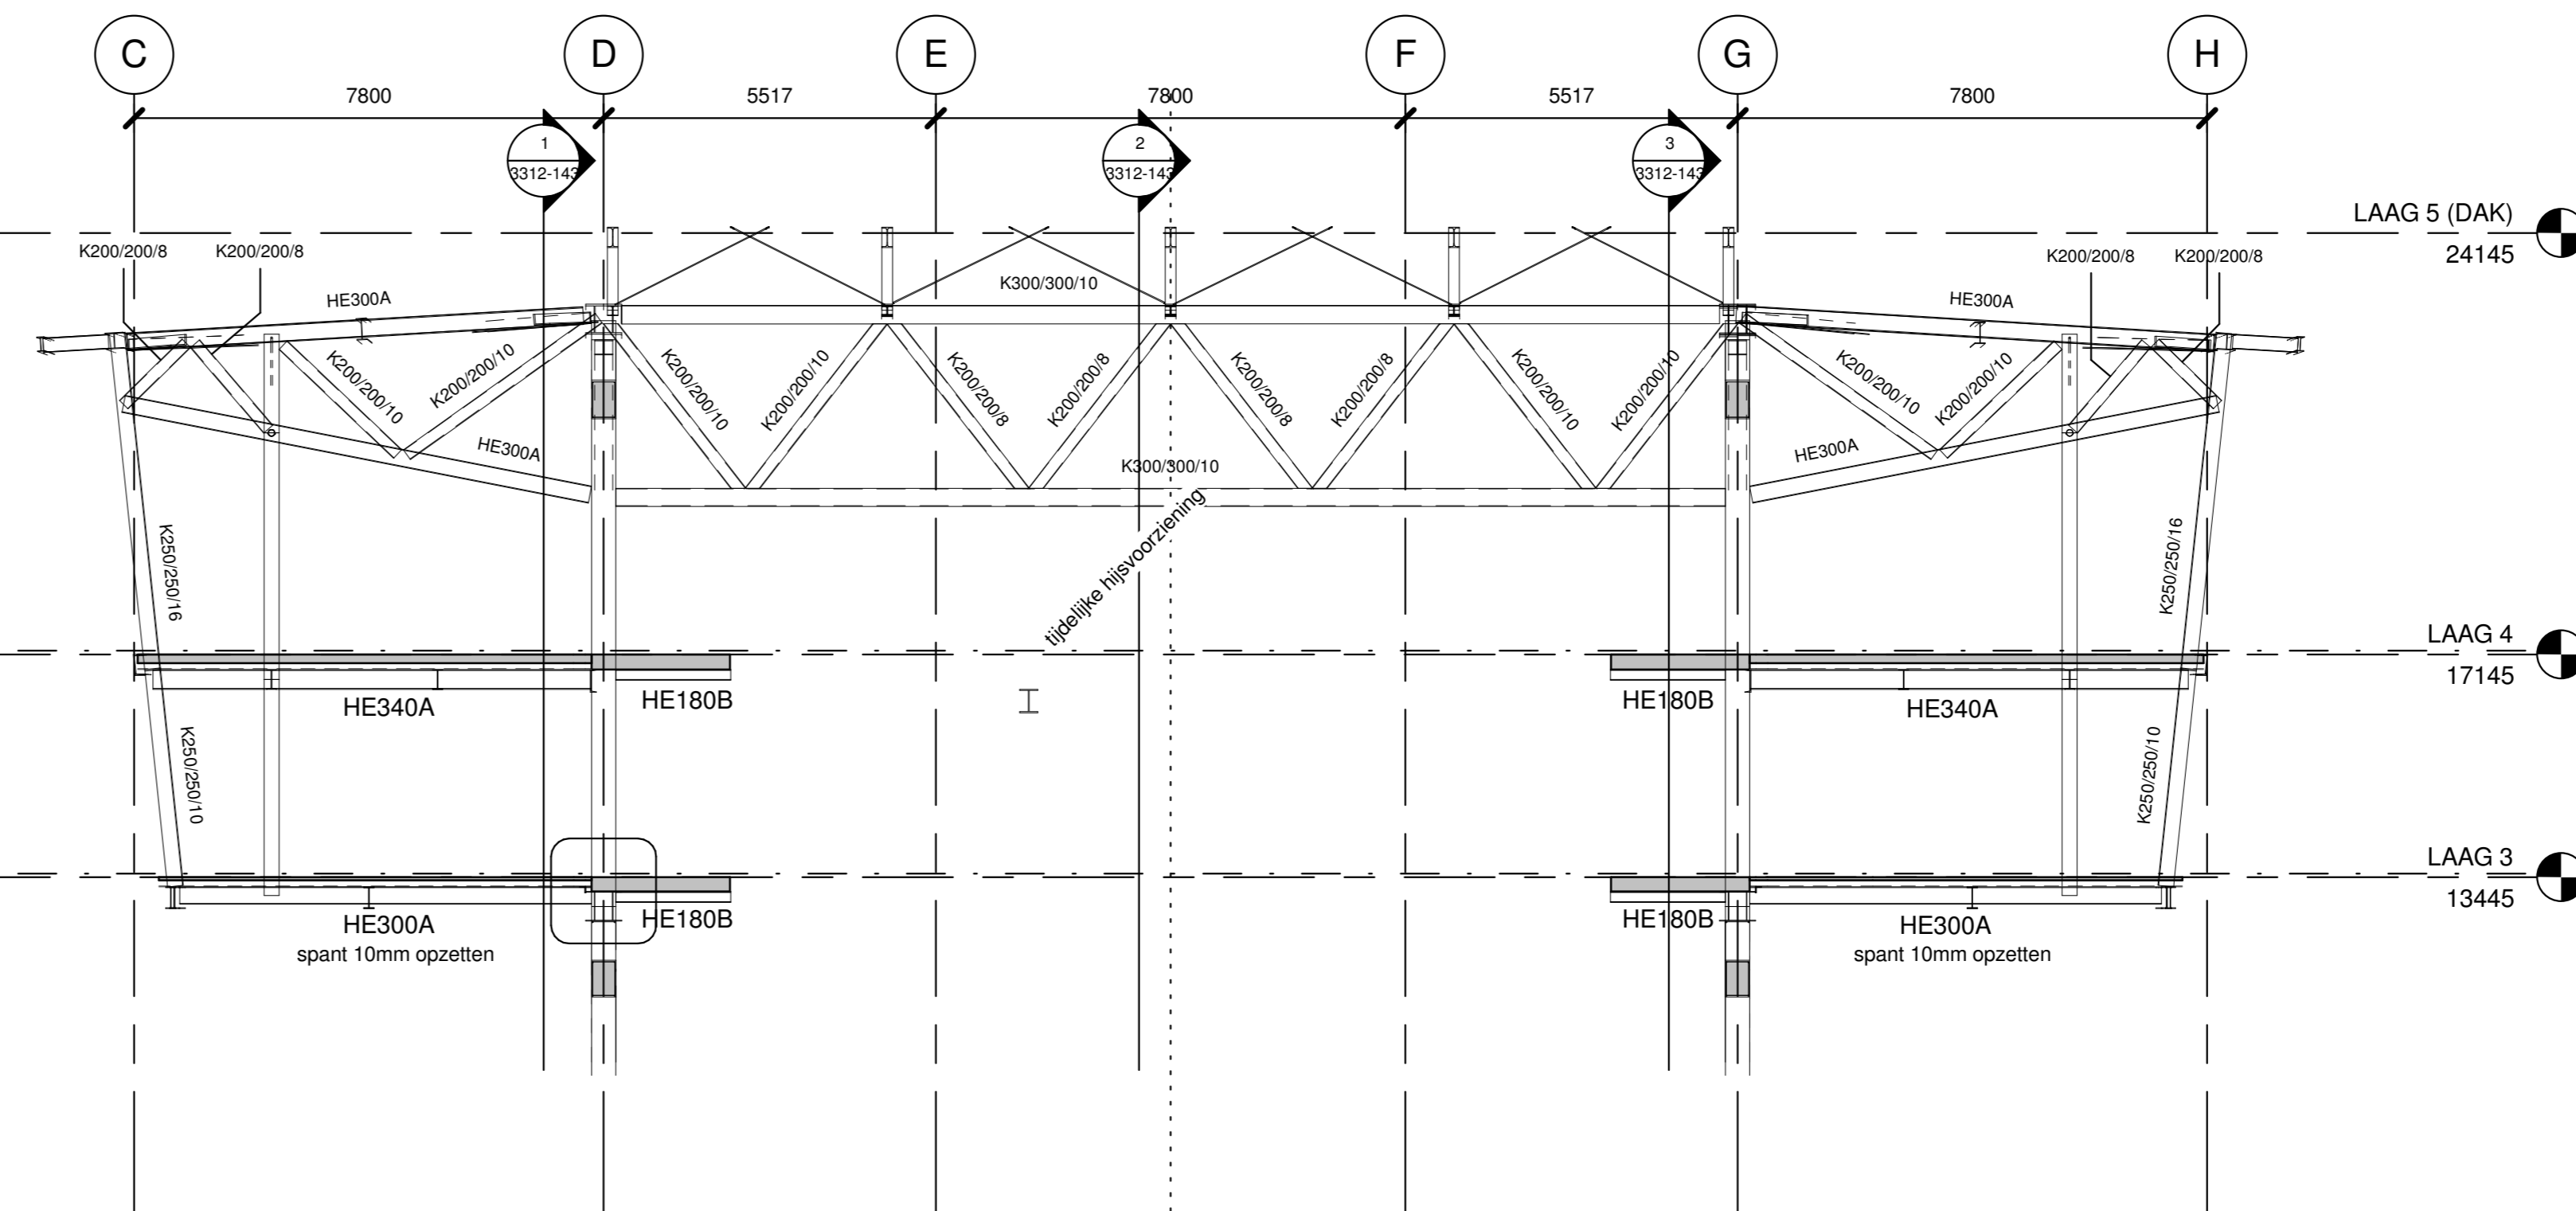


3 AANZICHT AS 7  
1 : 100

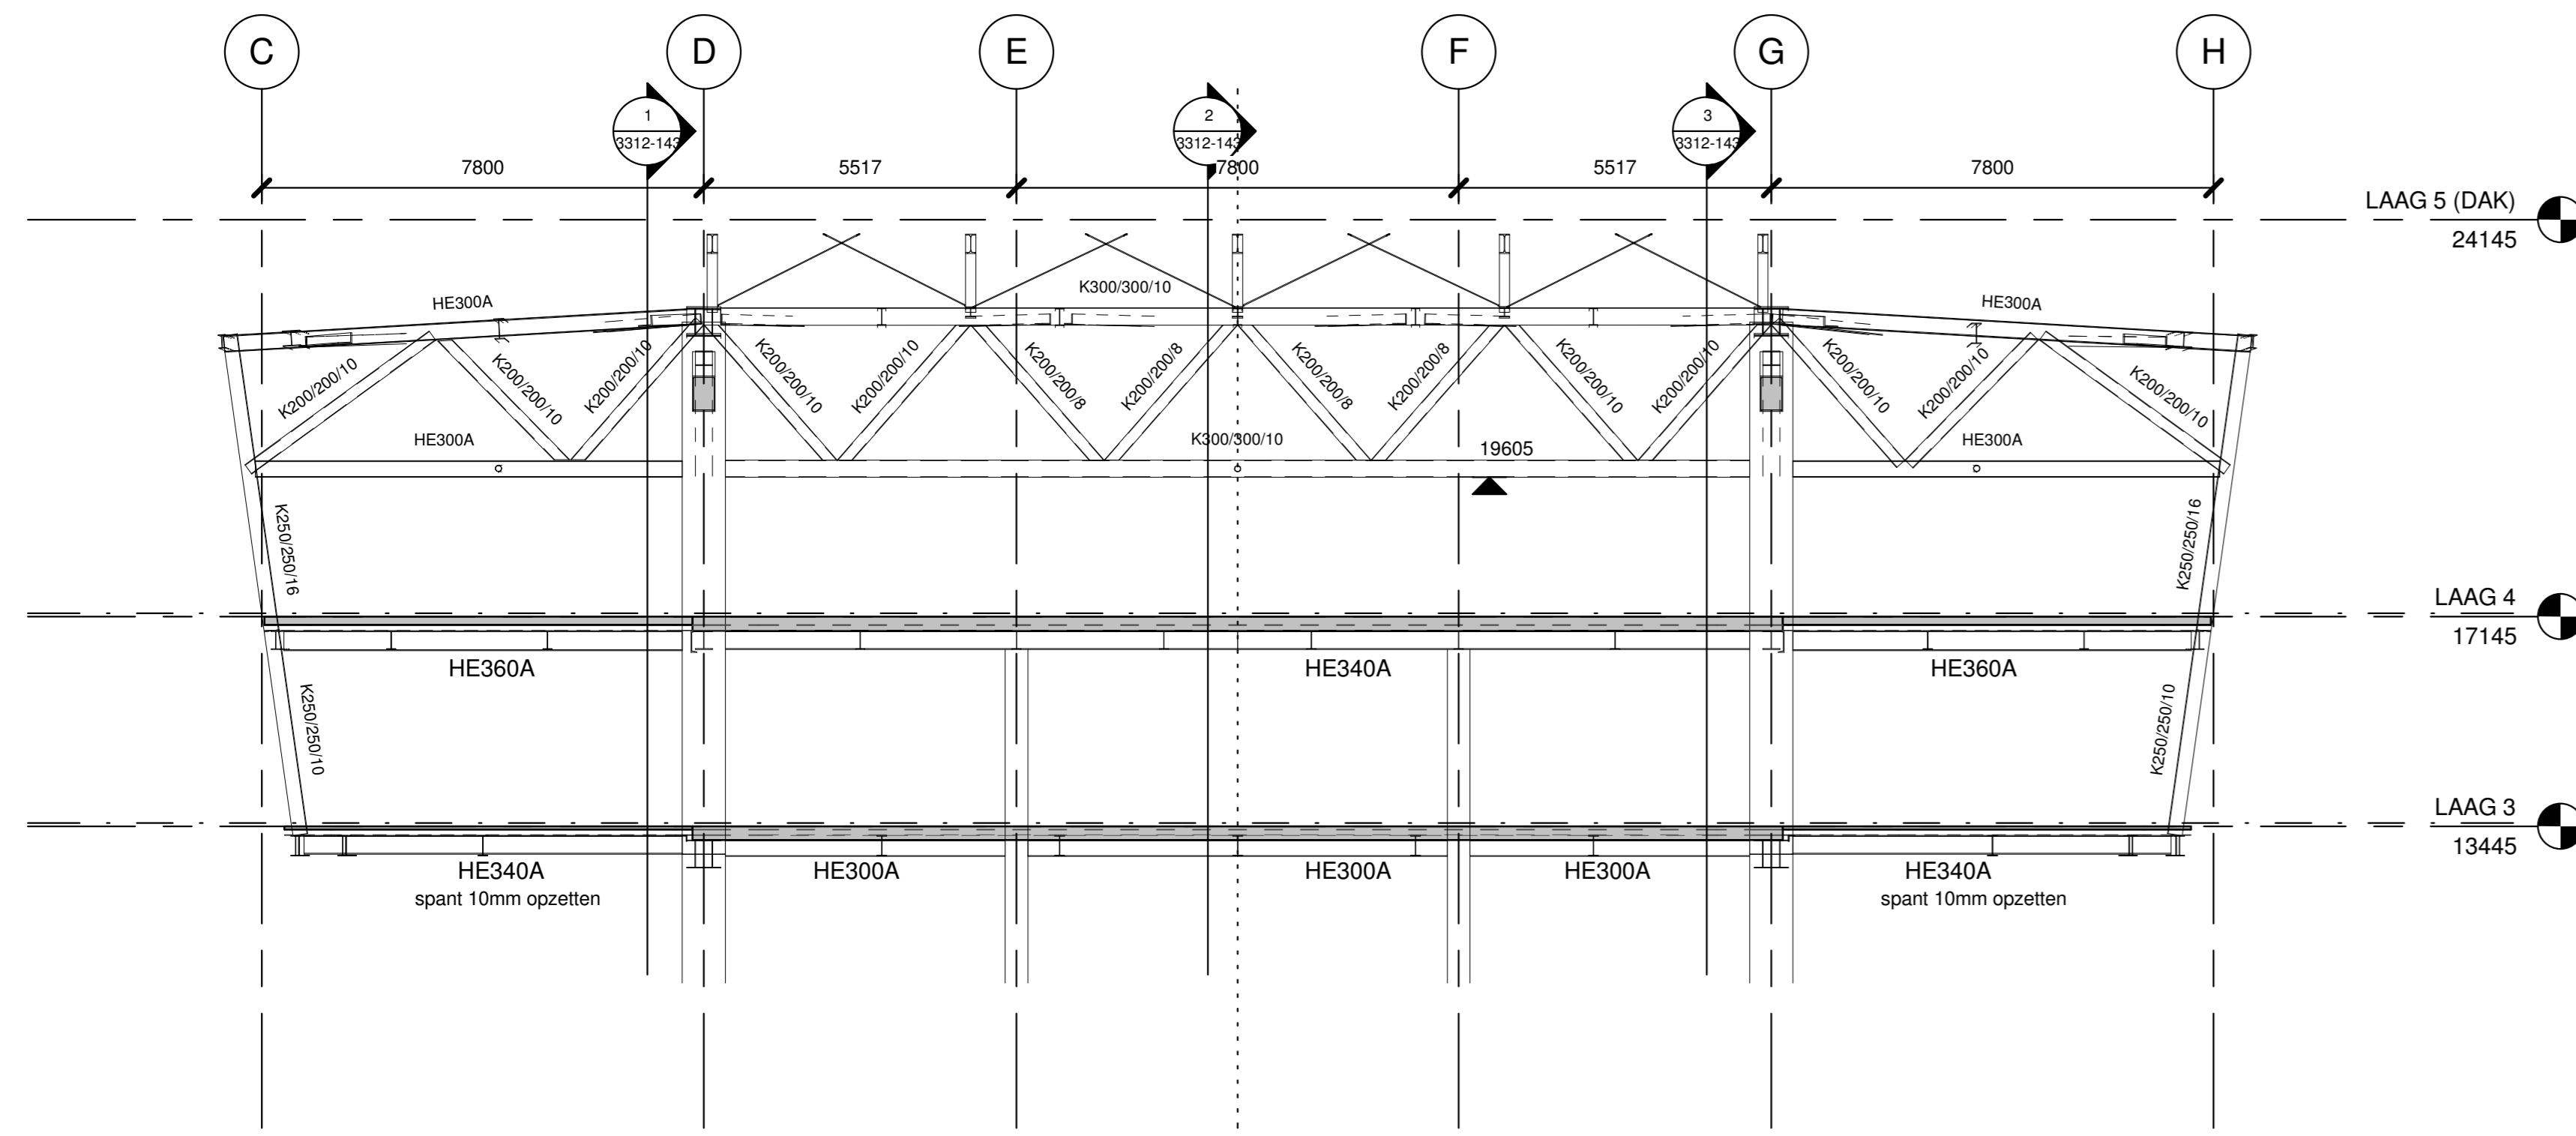


2 AANZICHT AS 5  
1 : 100

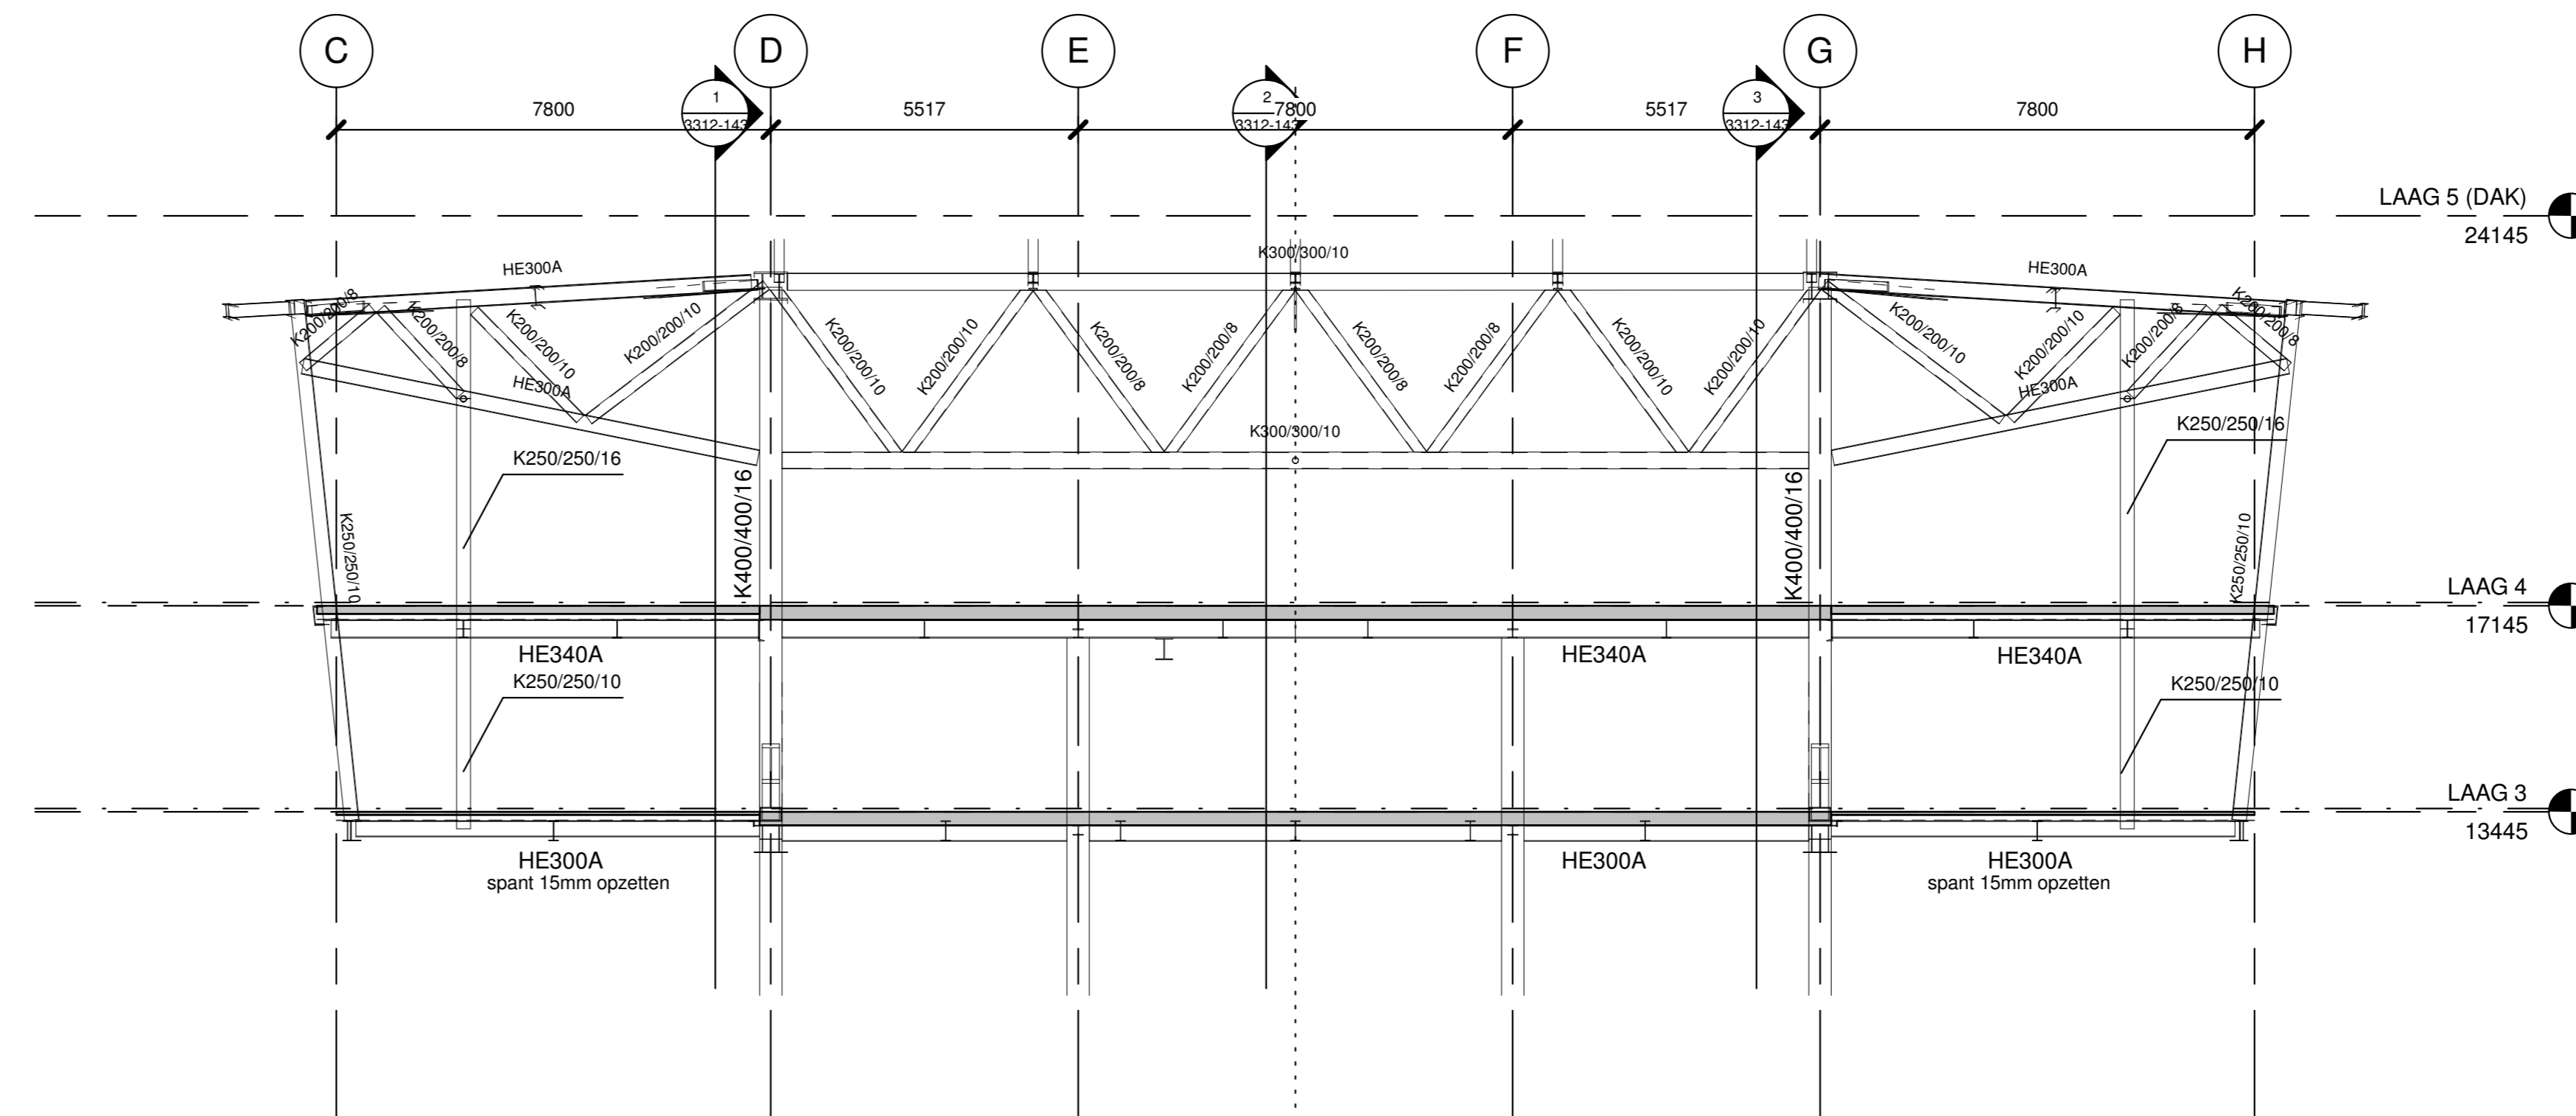

4 AANZICHT AS 8  
1 : 100

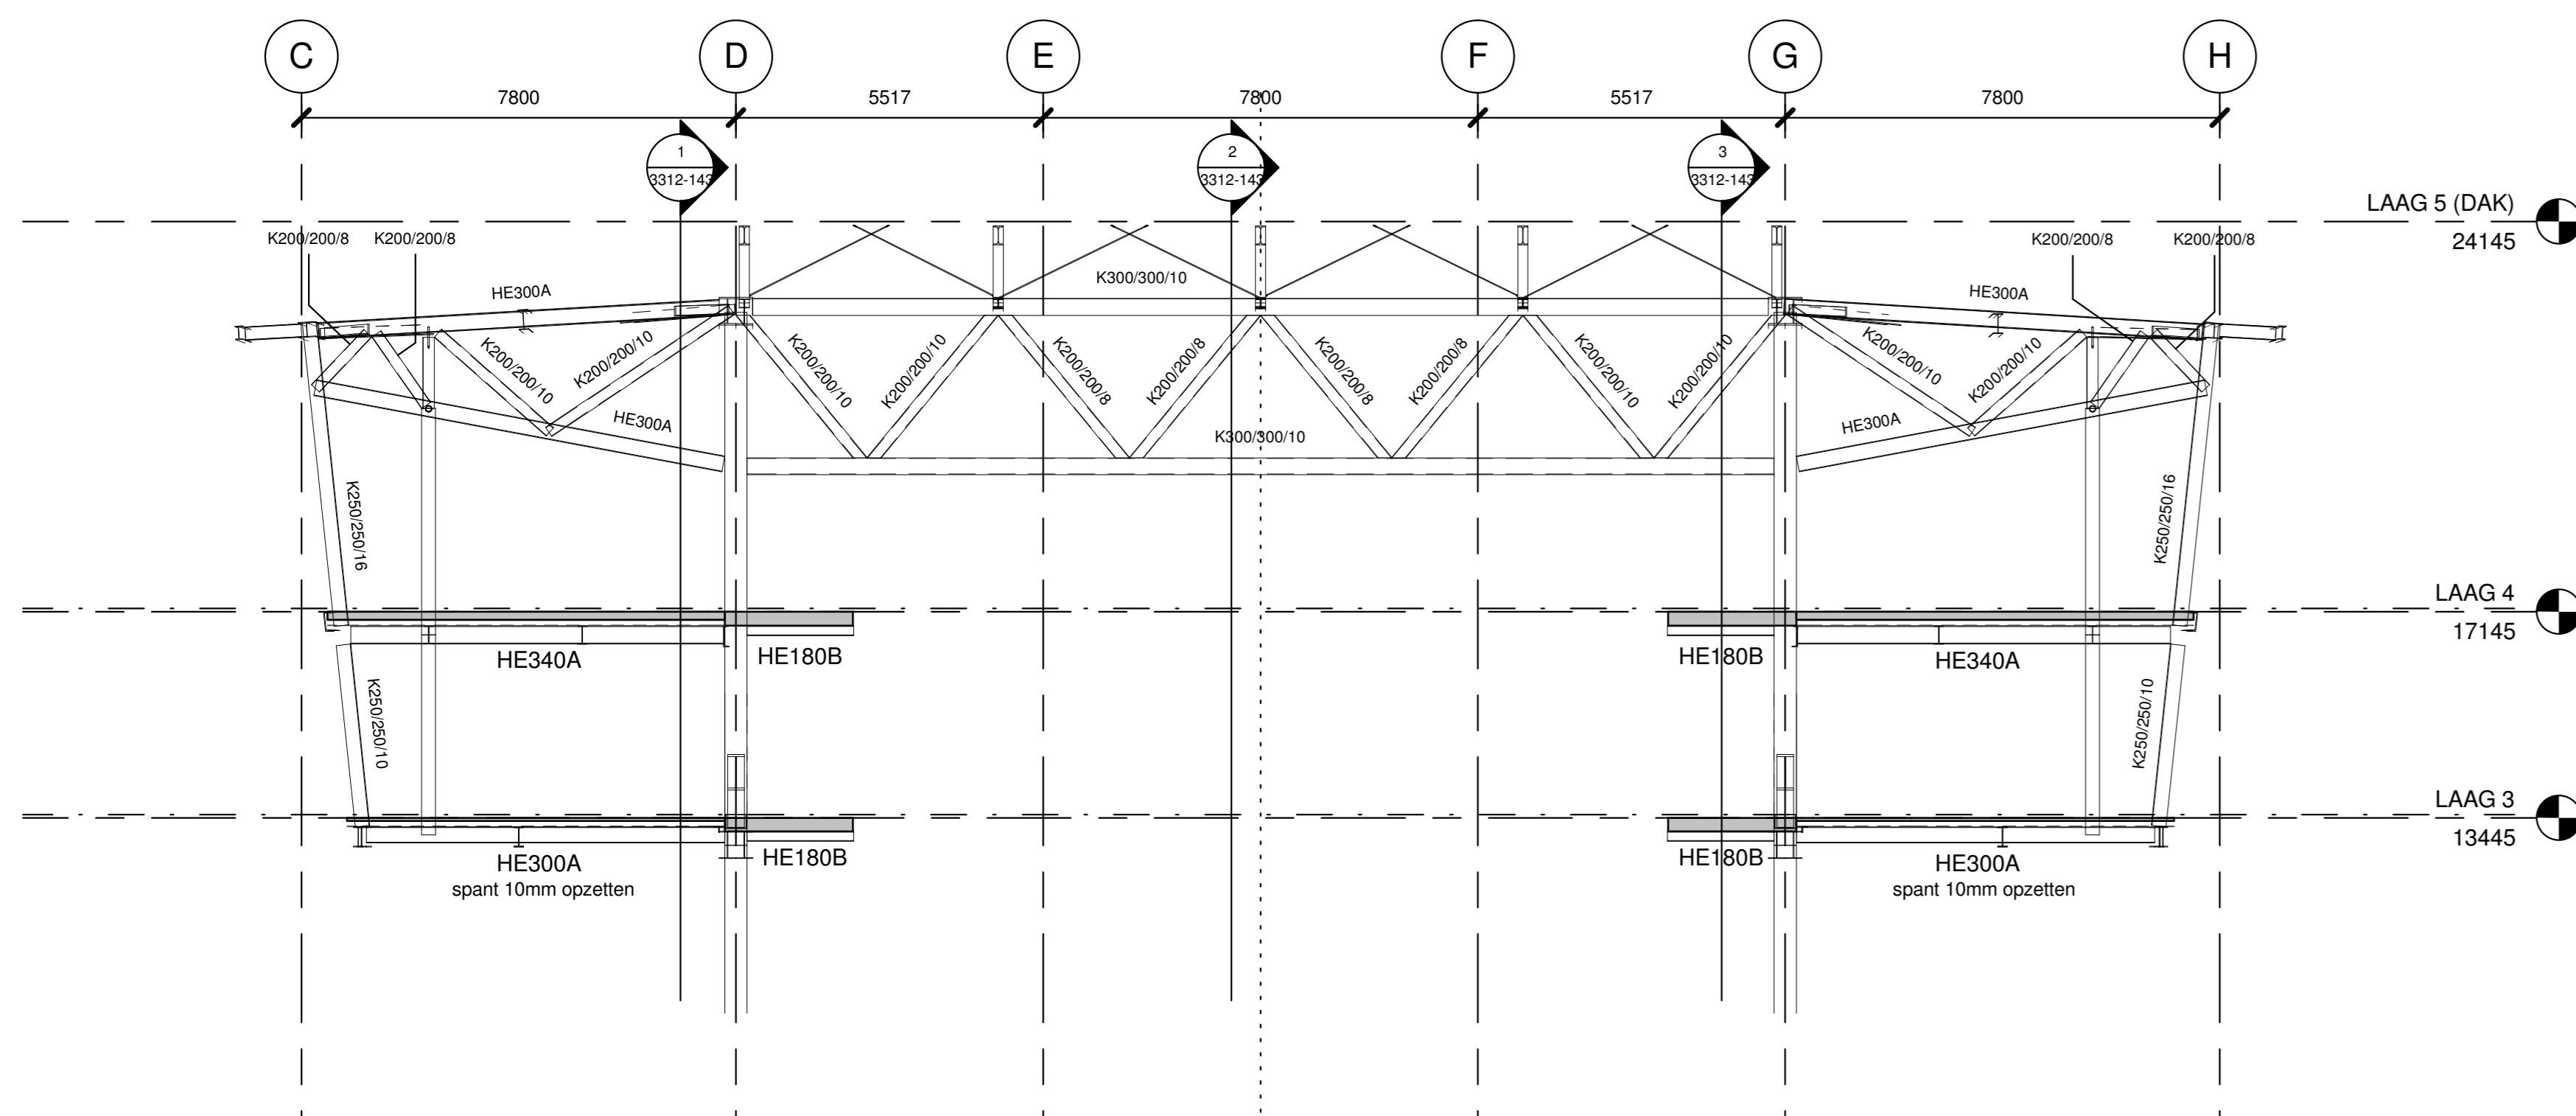

5 AANZICHT AS 6  
1 : 100

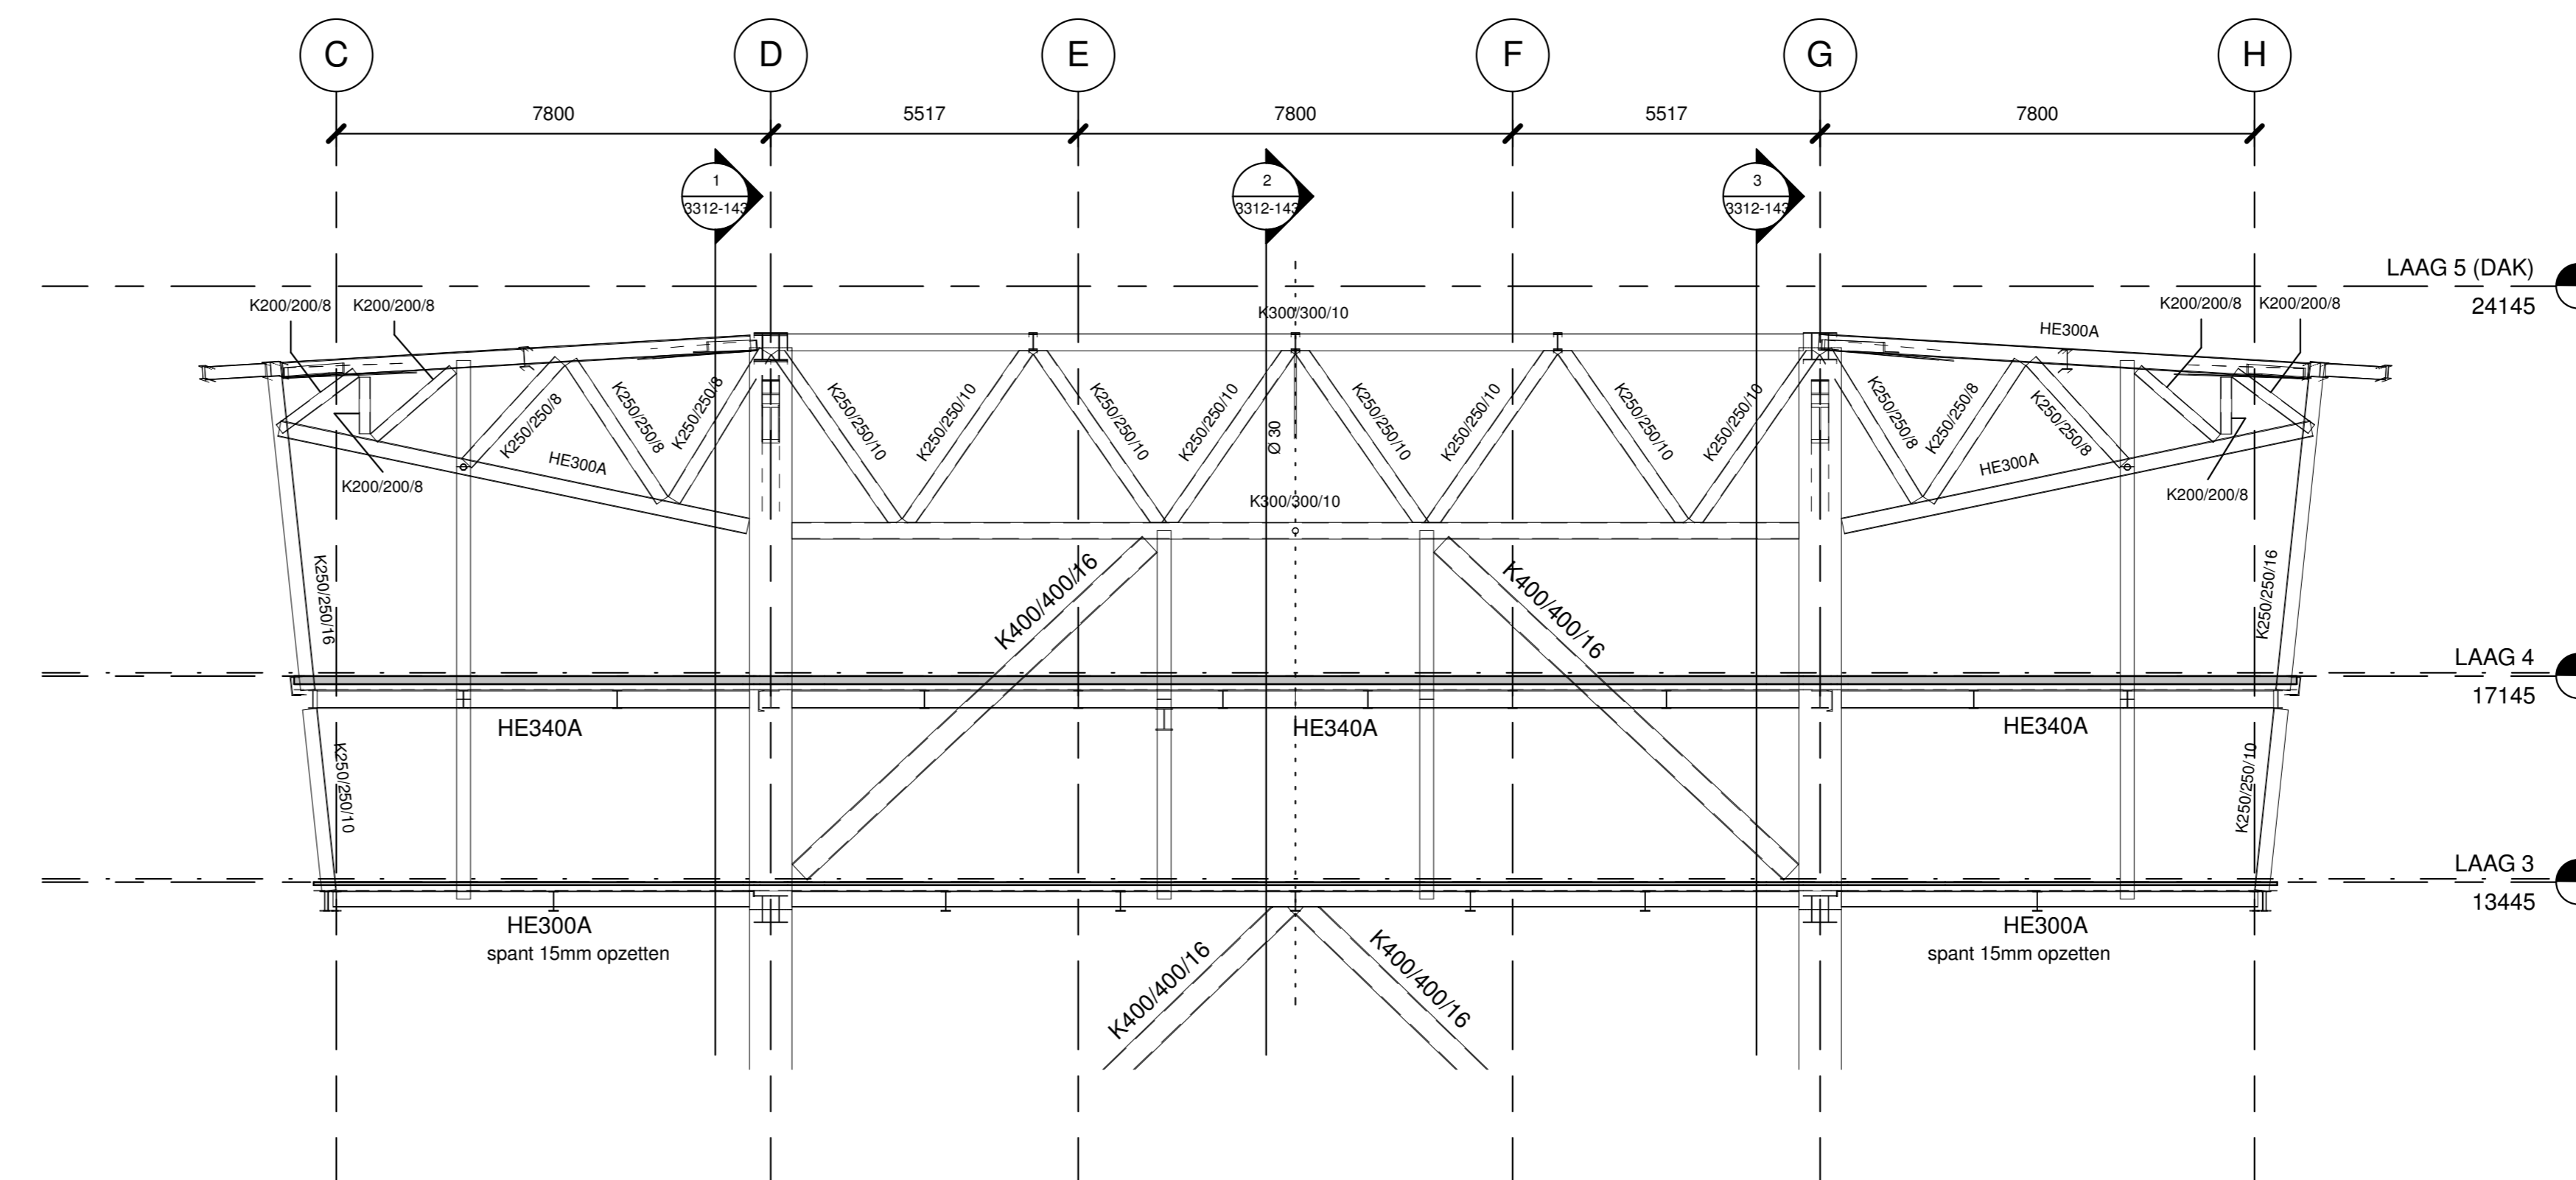

6 AANZICHT AS 9  
1 : 100