


MAS DRAWINGS

DATE: 30-04-2010


NEUTELINGS
RIEDIJK architecten bv

in samenwerking met:




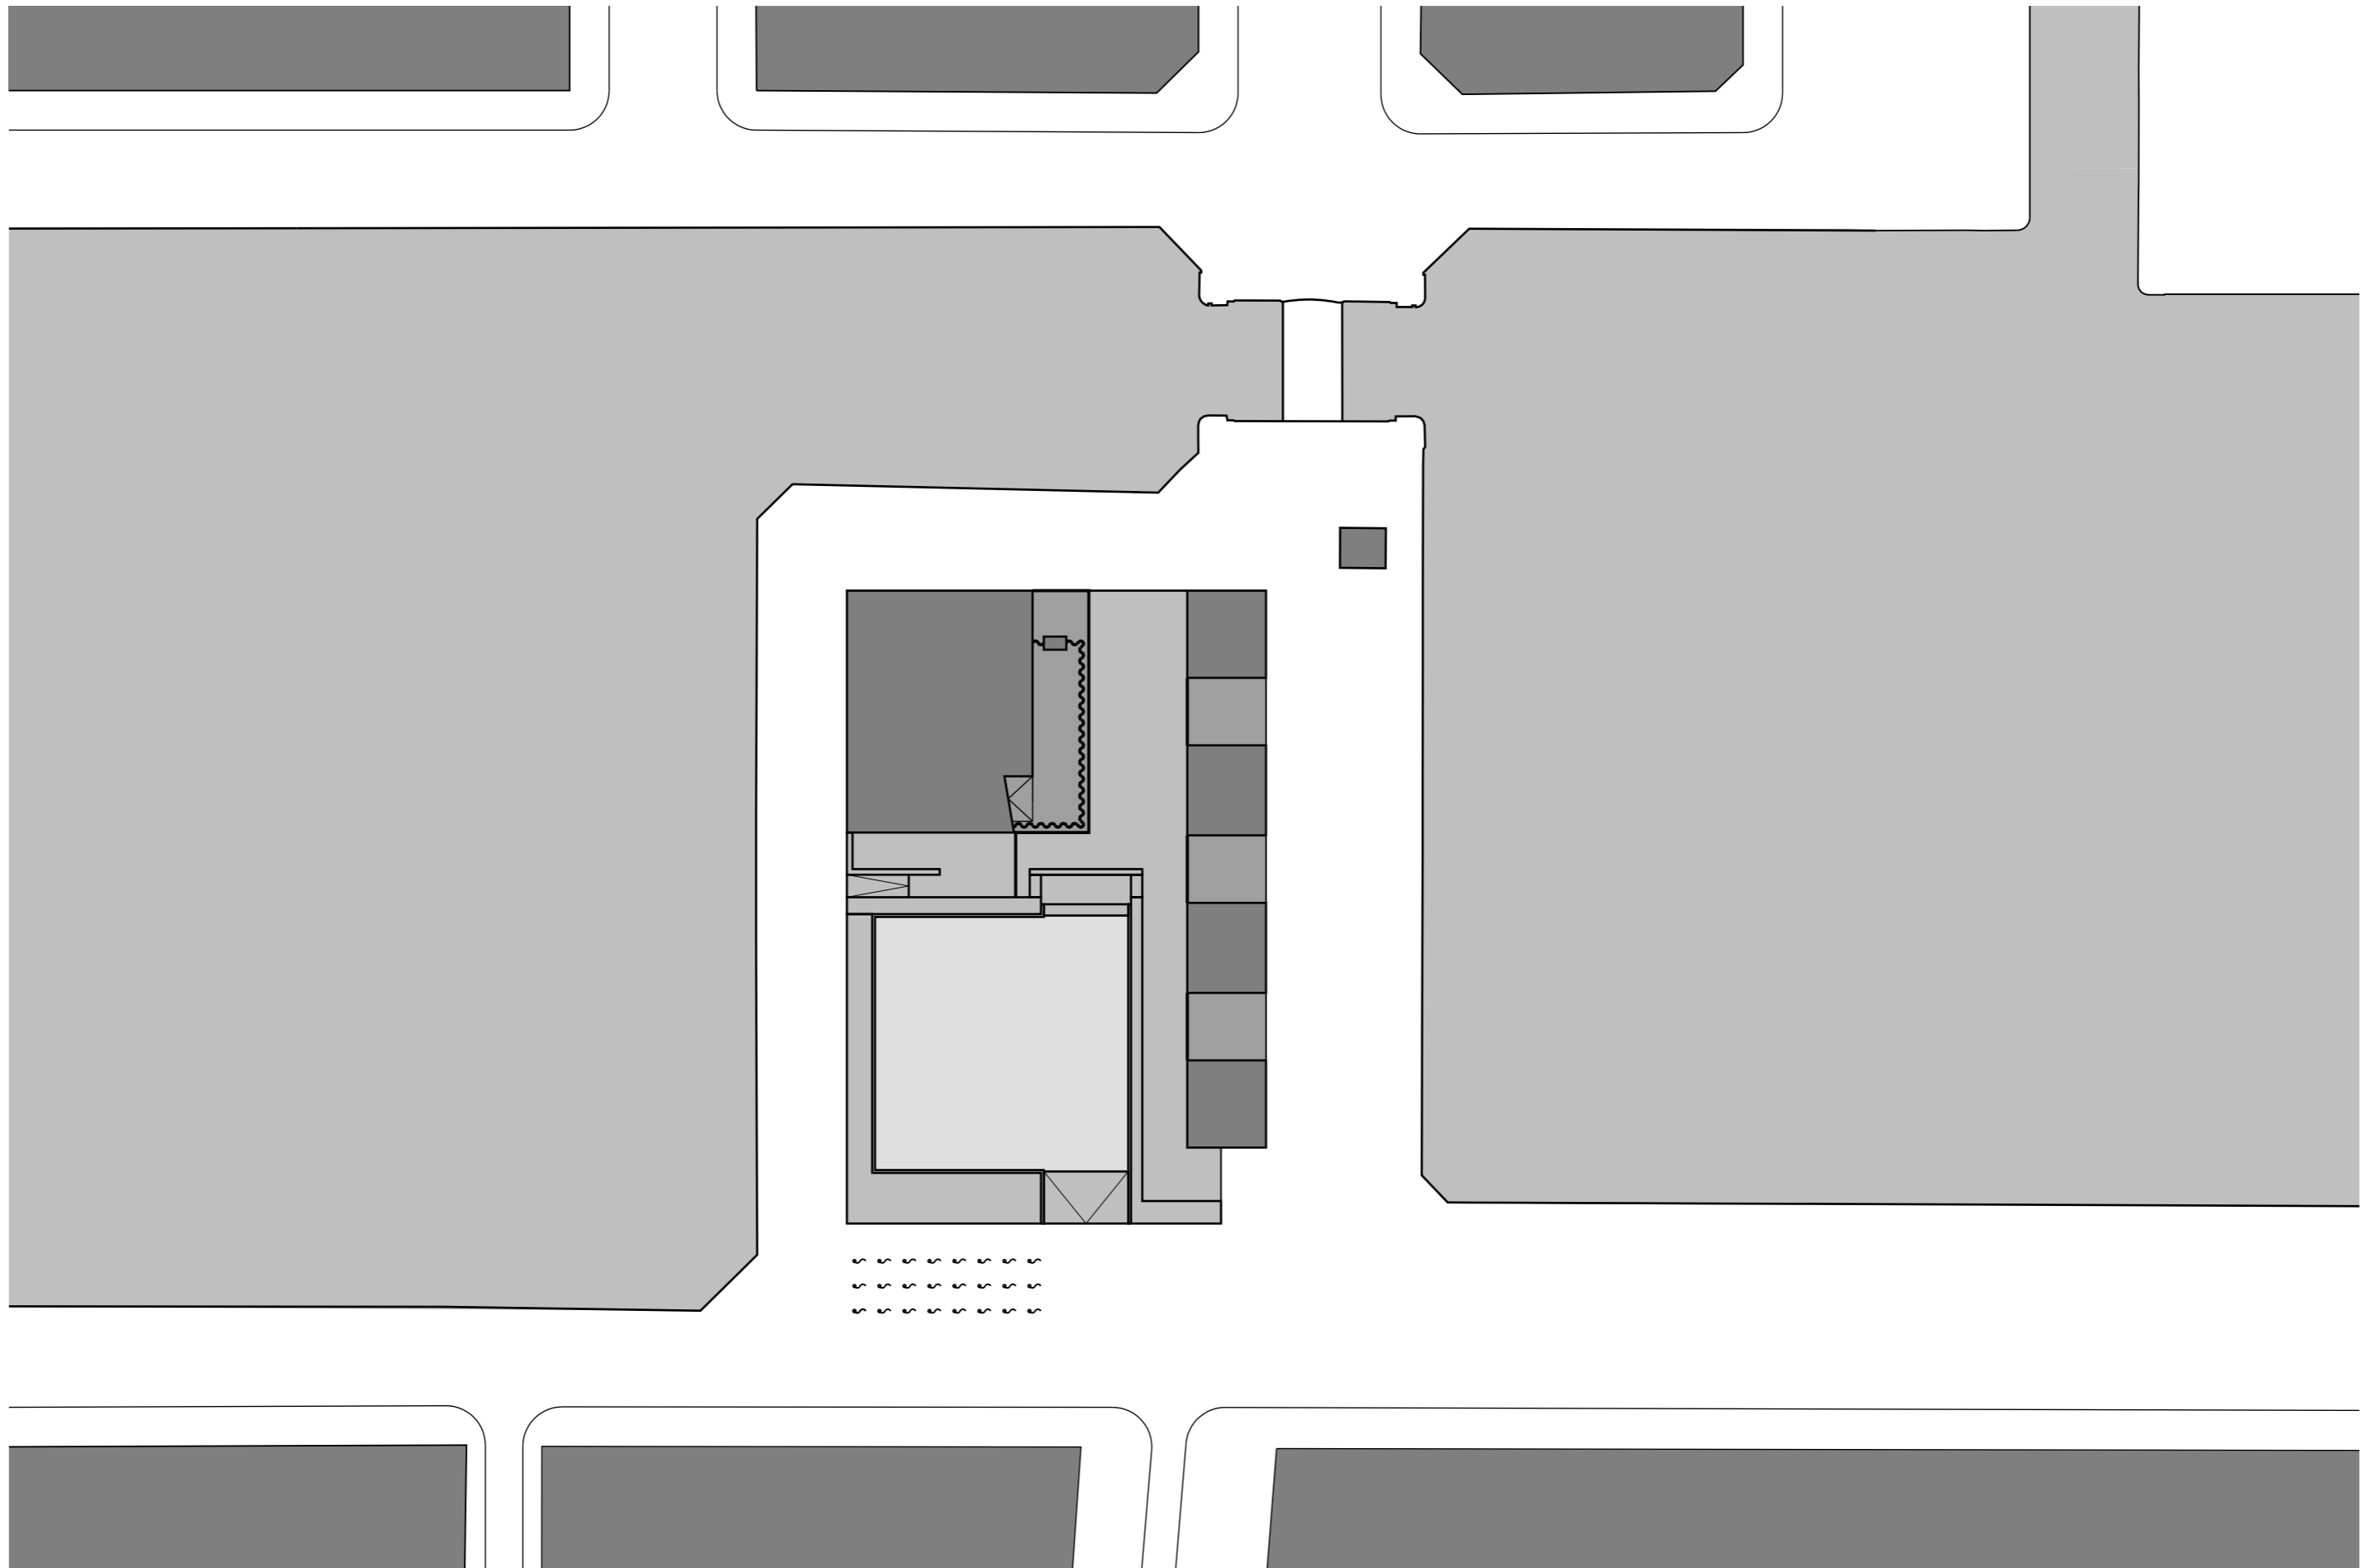

SITUATION

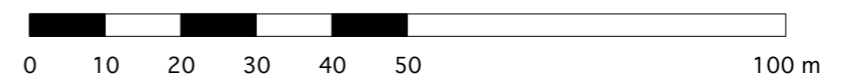



1/1000

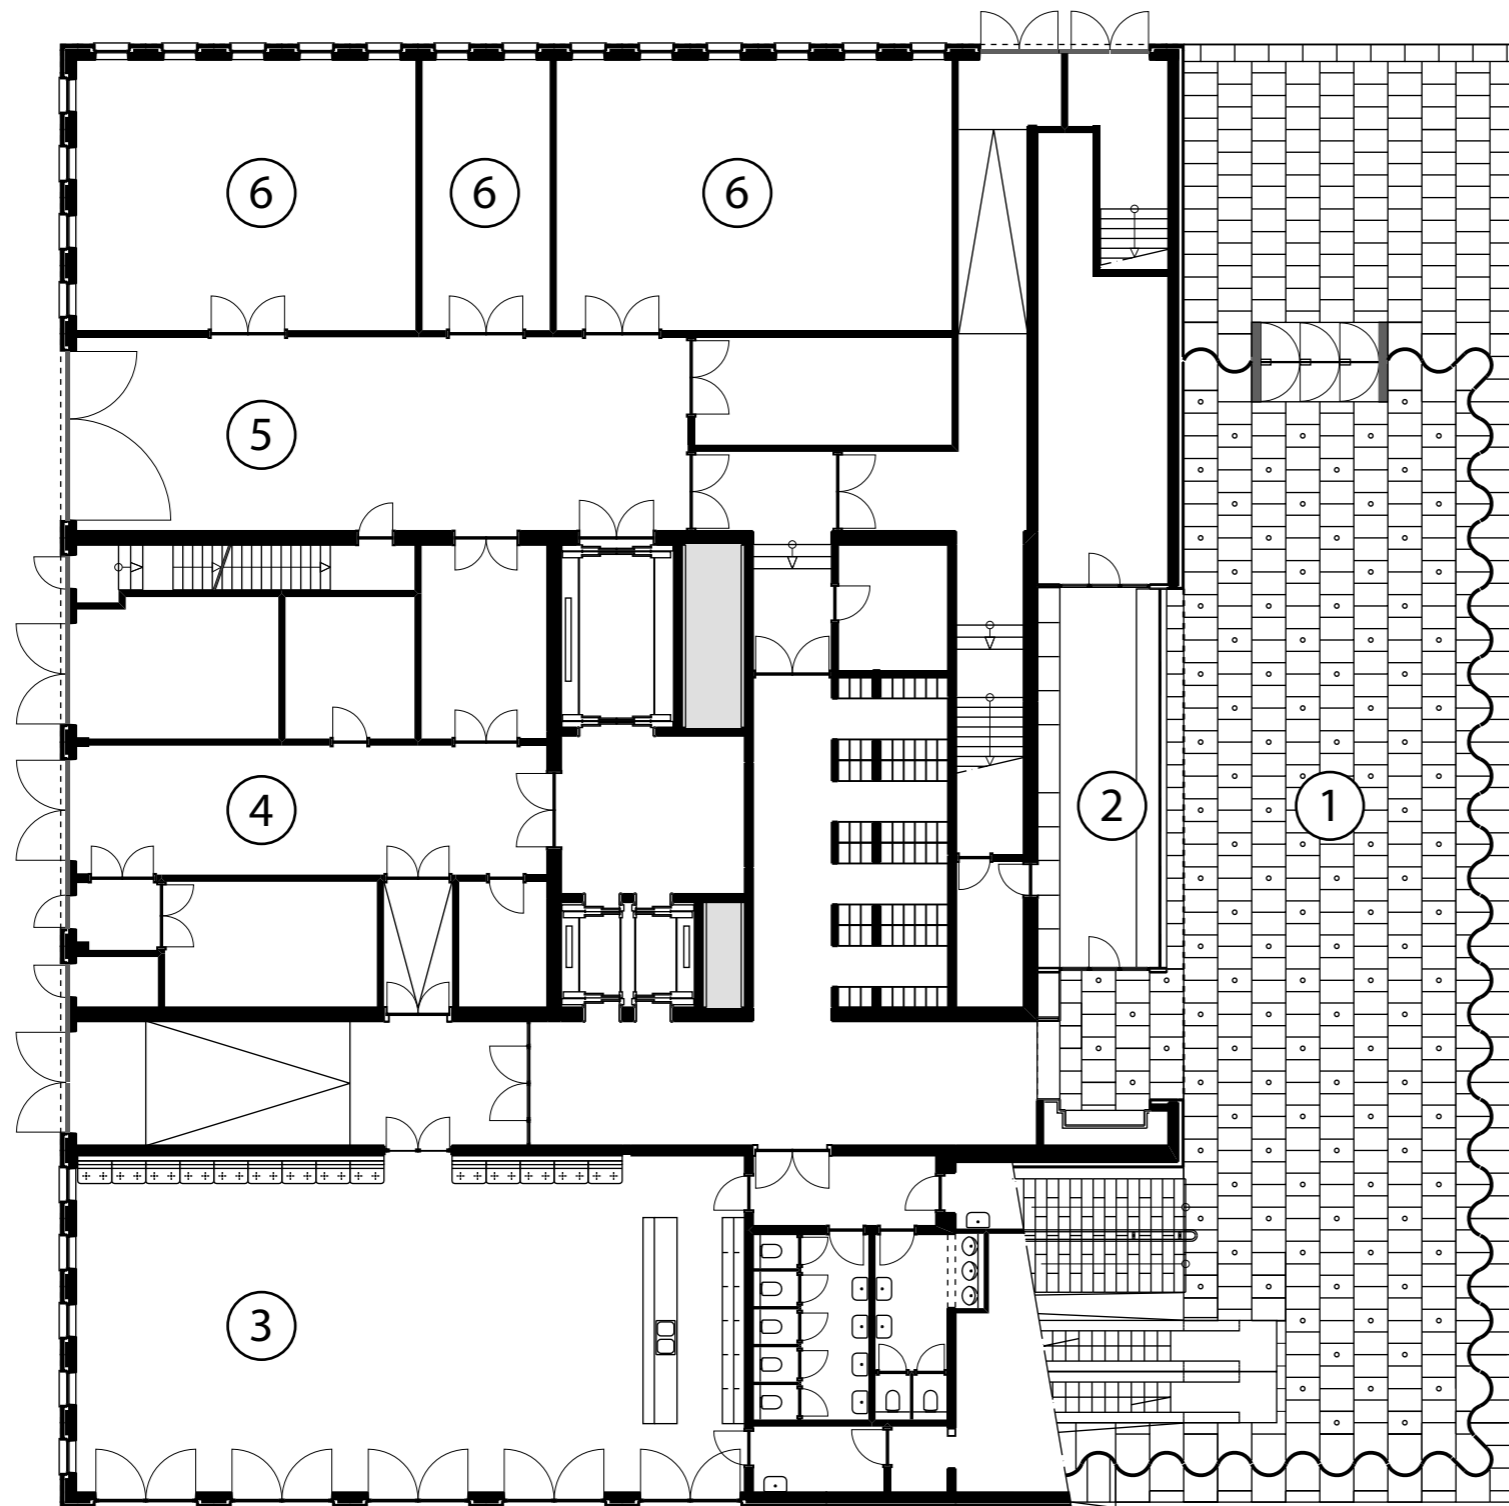

- ① ENTRANCE HALL
- ② INFORMATION DESK
- ③ CAFETARIA
- ④ LOGISTIC CENTRE
- ⑤ GARAGE
- ⑥ WORKSHOPS


GROUND FLOOR

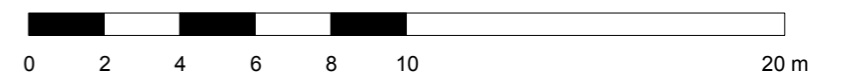


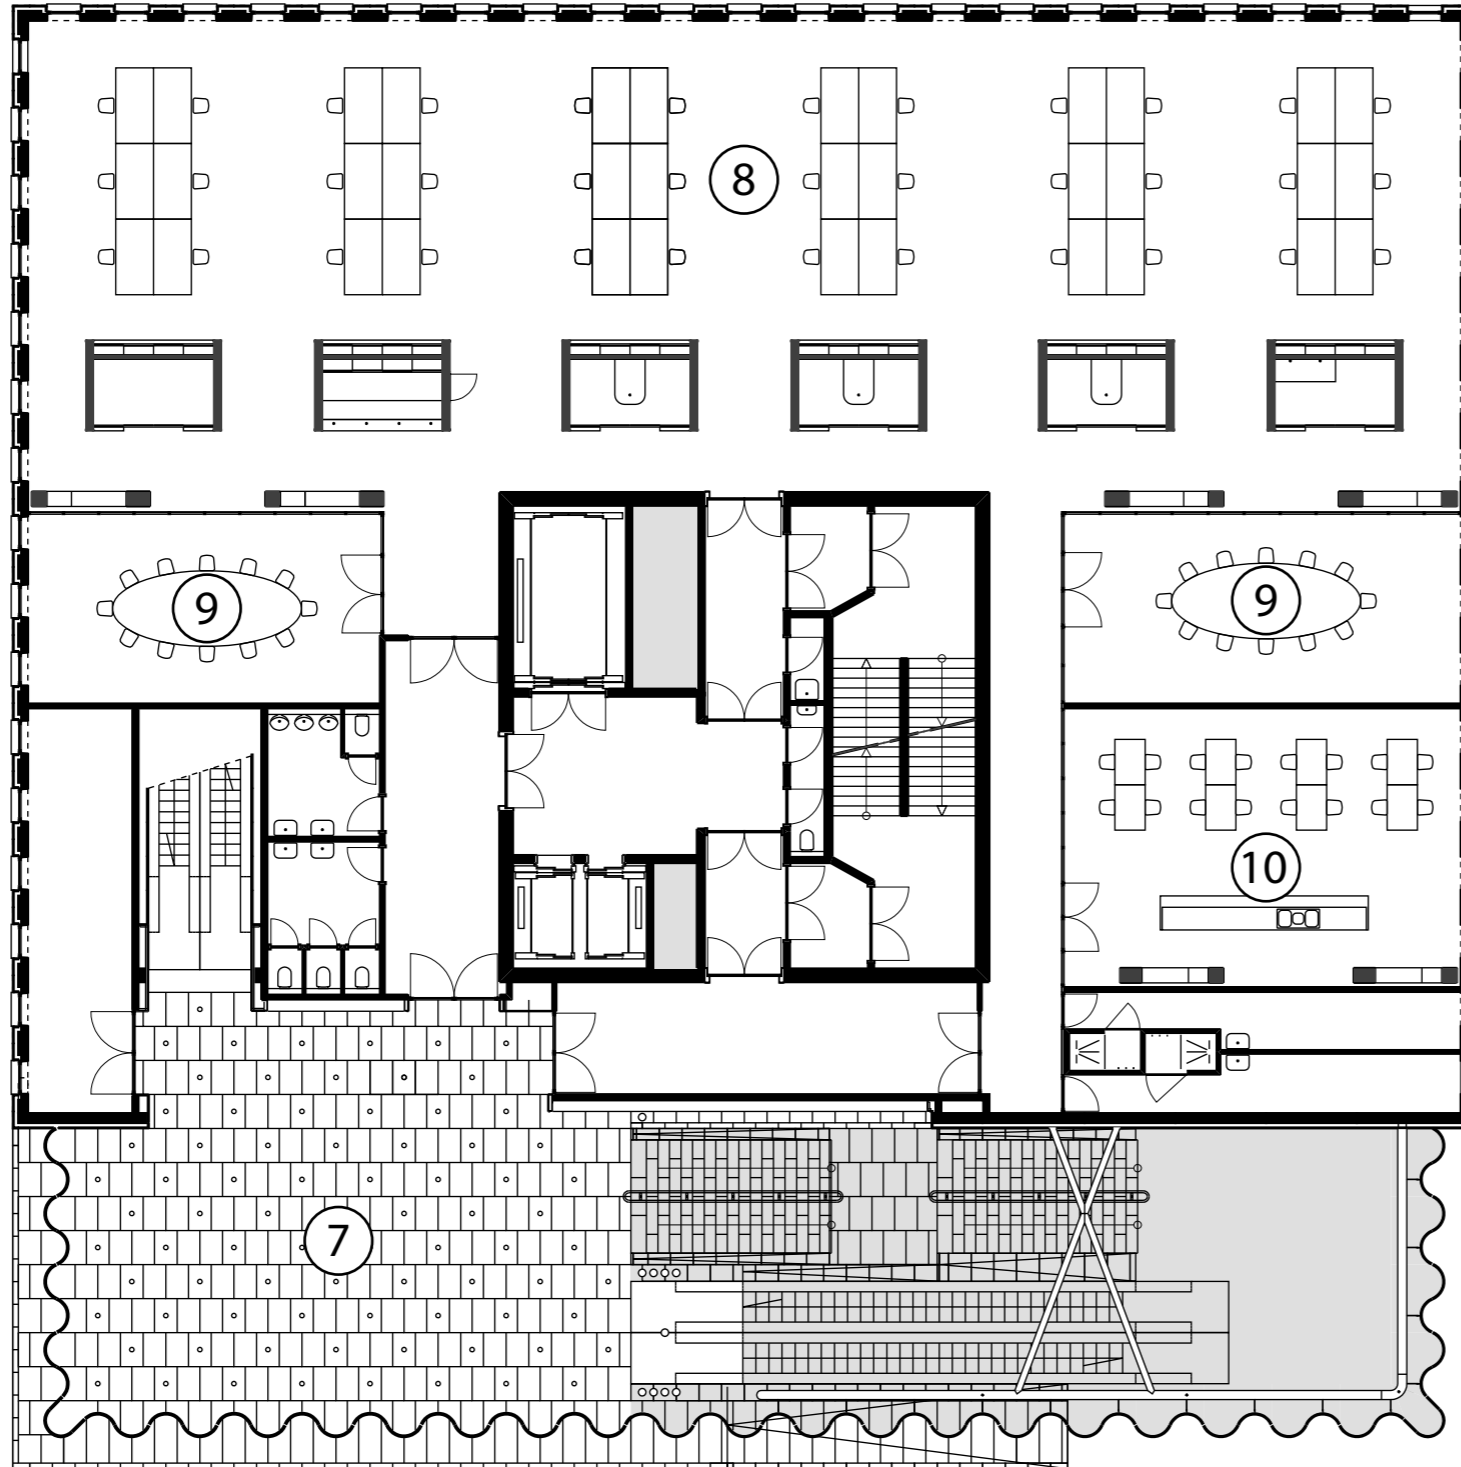

- ⑦ GALLERY
- ⑧ OFFICES
- ⑨ MEETING ROOMS
- ⑩ STAFF CANTEEN

LEVEL 1

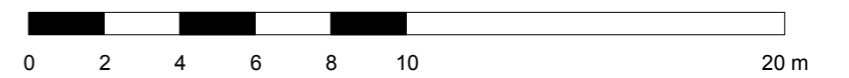

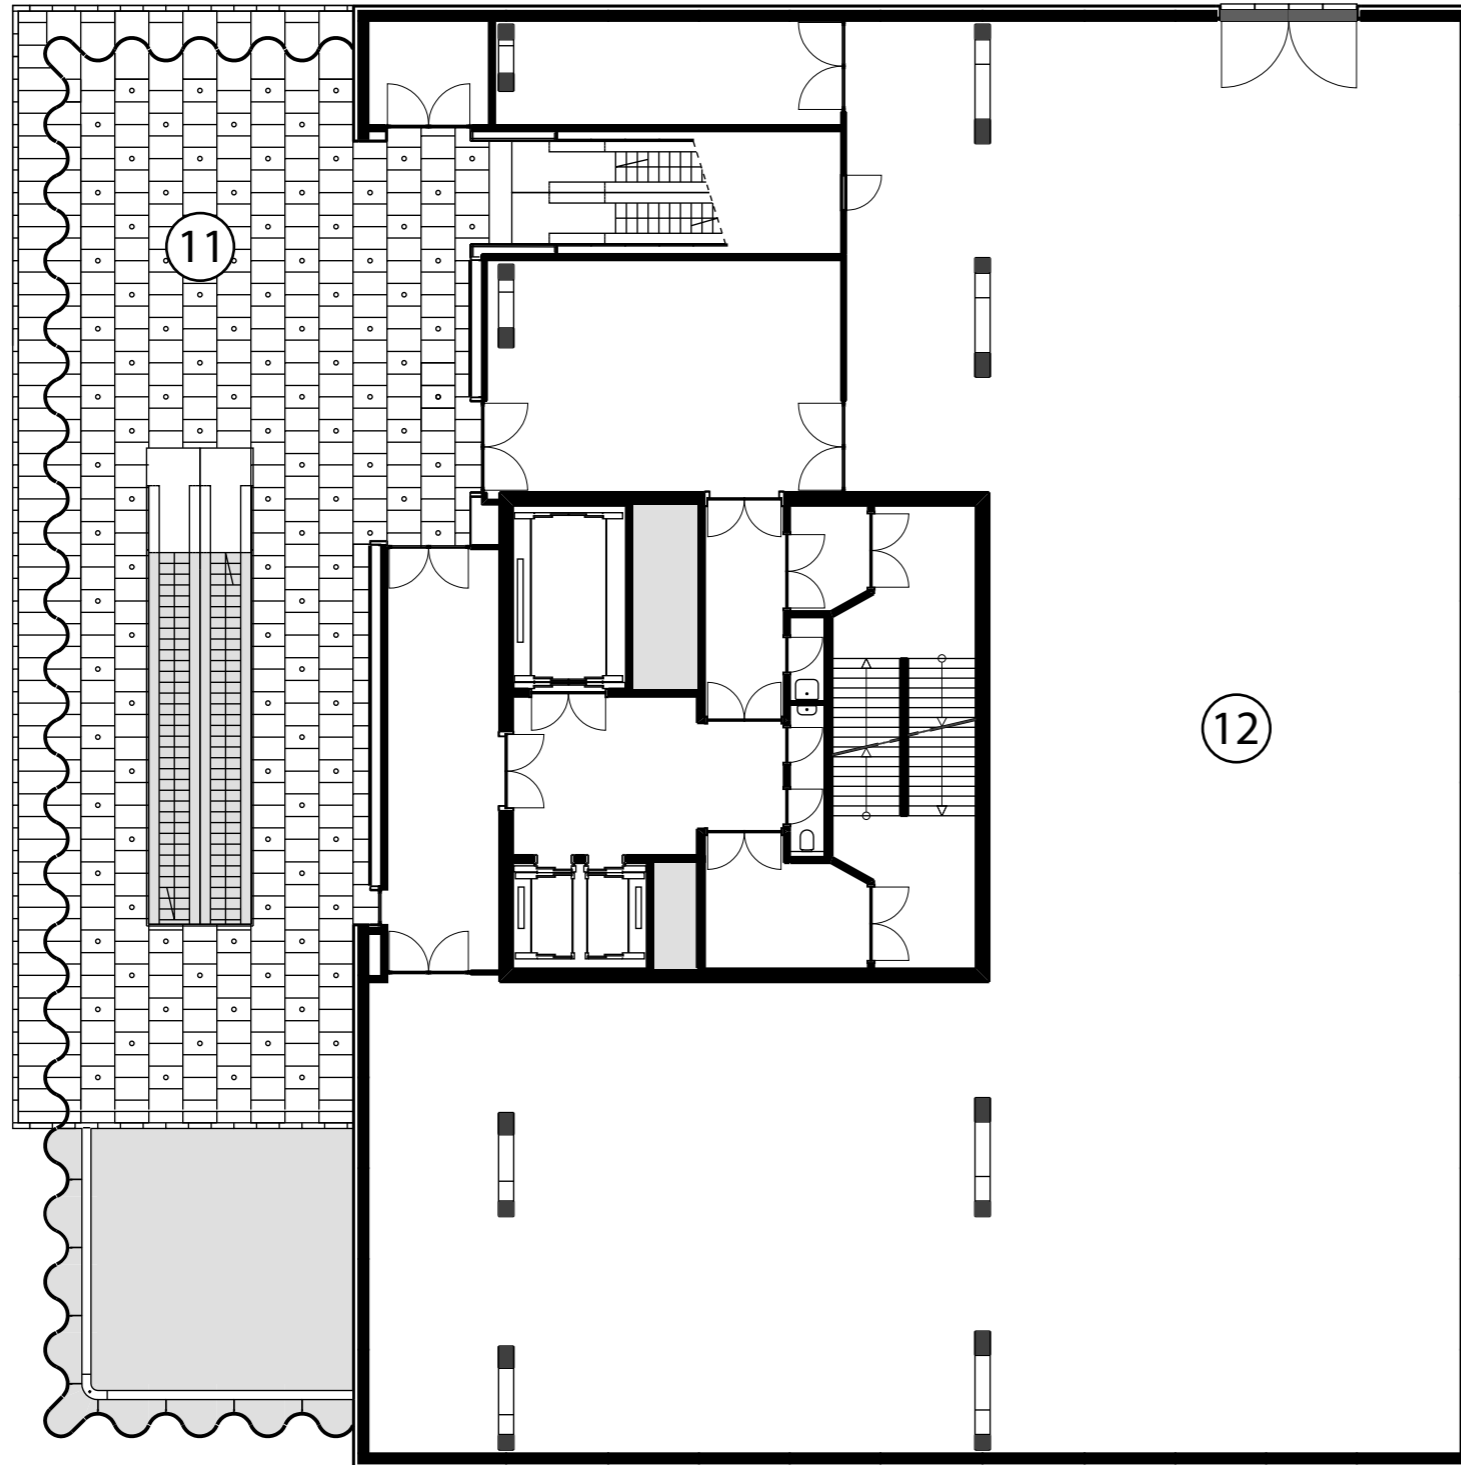



① GALLERY

② EXHIBITION ROOM

①


LEVEL 2

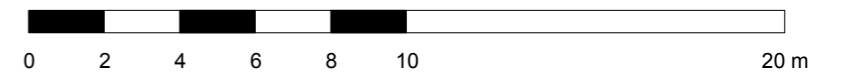

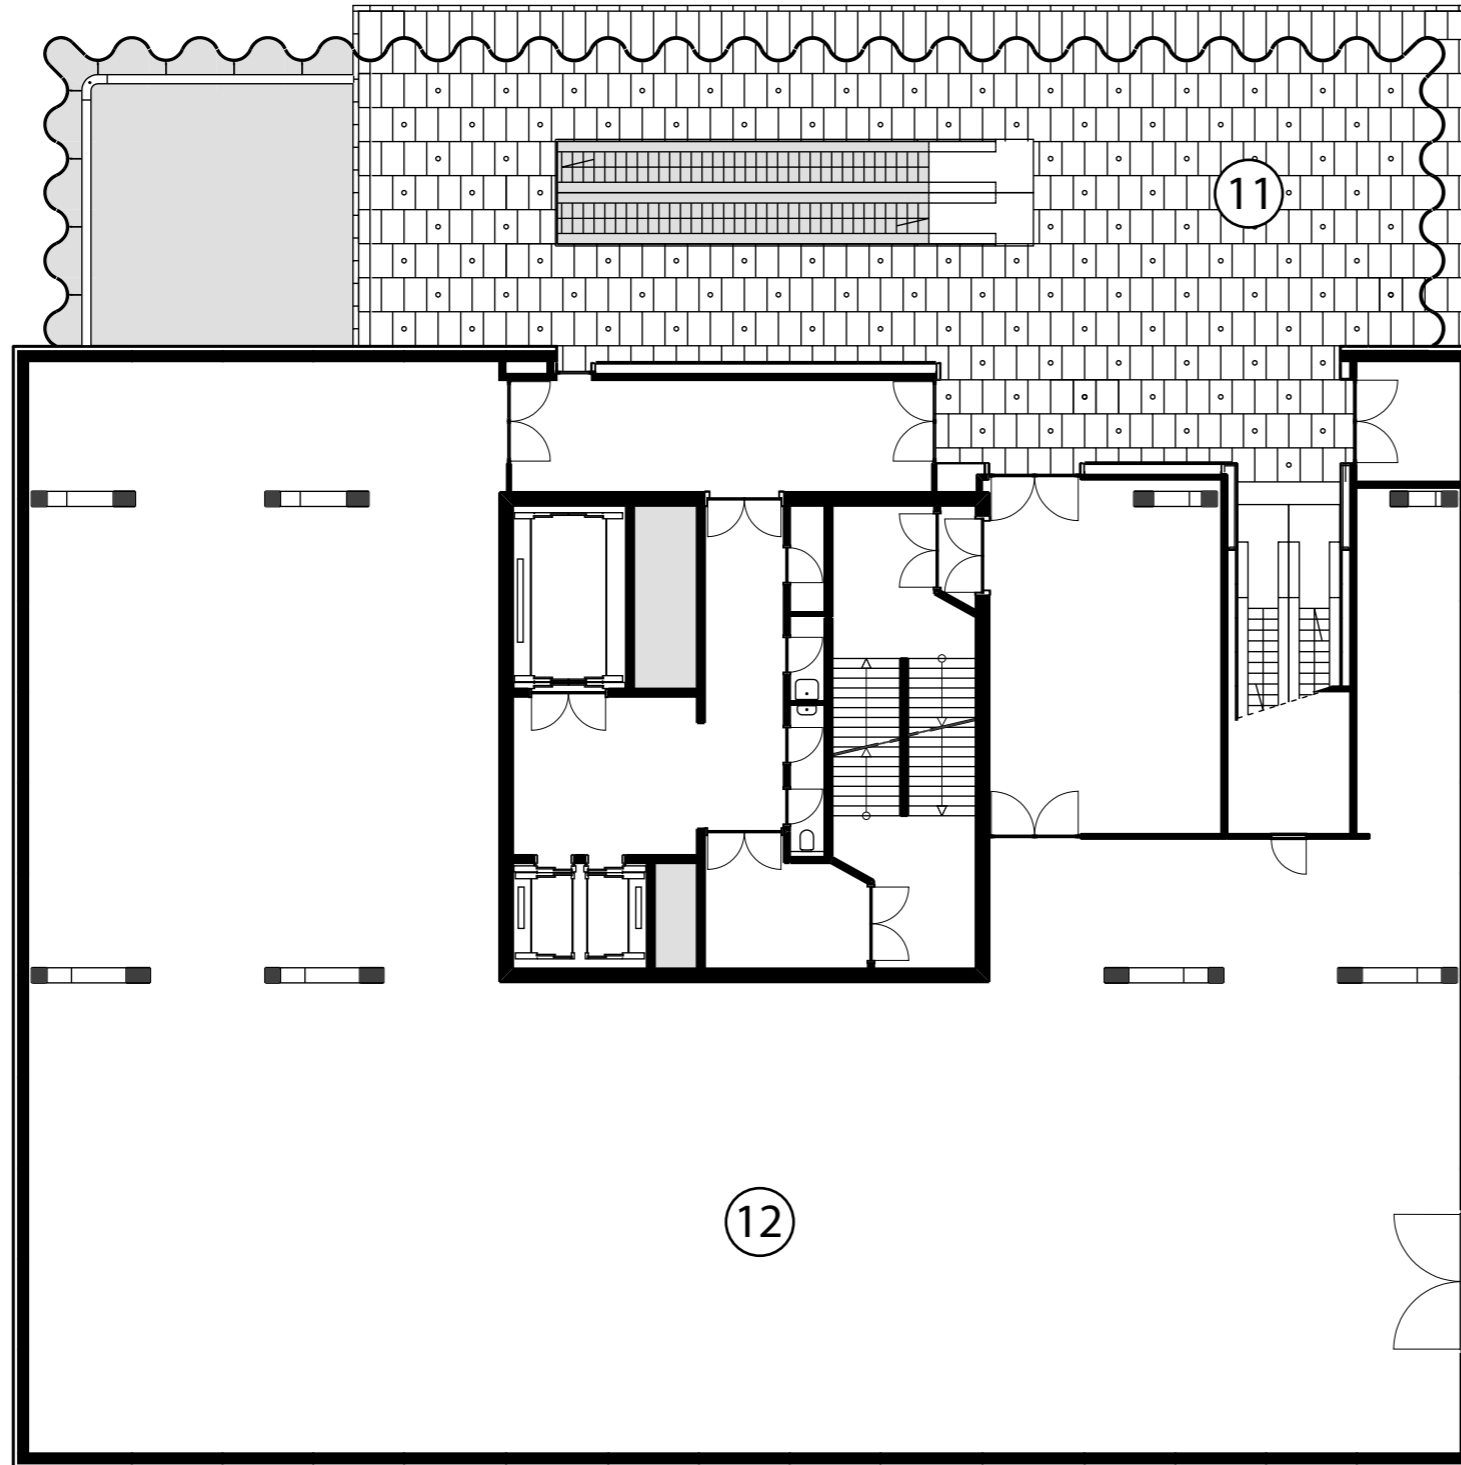

- ①① GALLERY
- ①② EXHIBITION ROOM

LEVEL 3

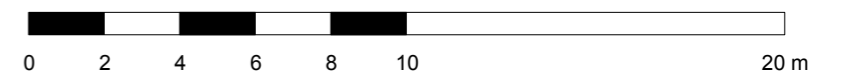





①① GALLERY

①② EXHIBITION ROOM

LEVEL 4

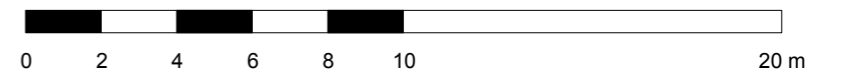


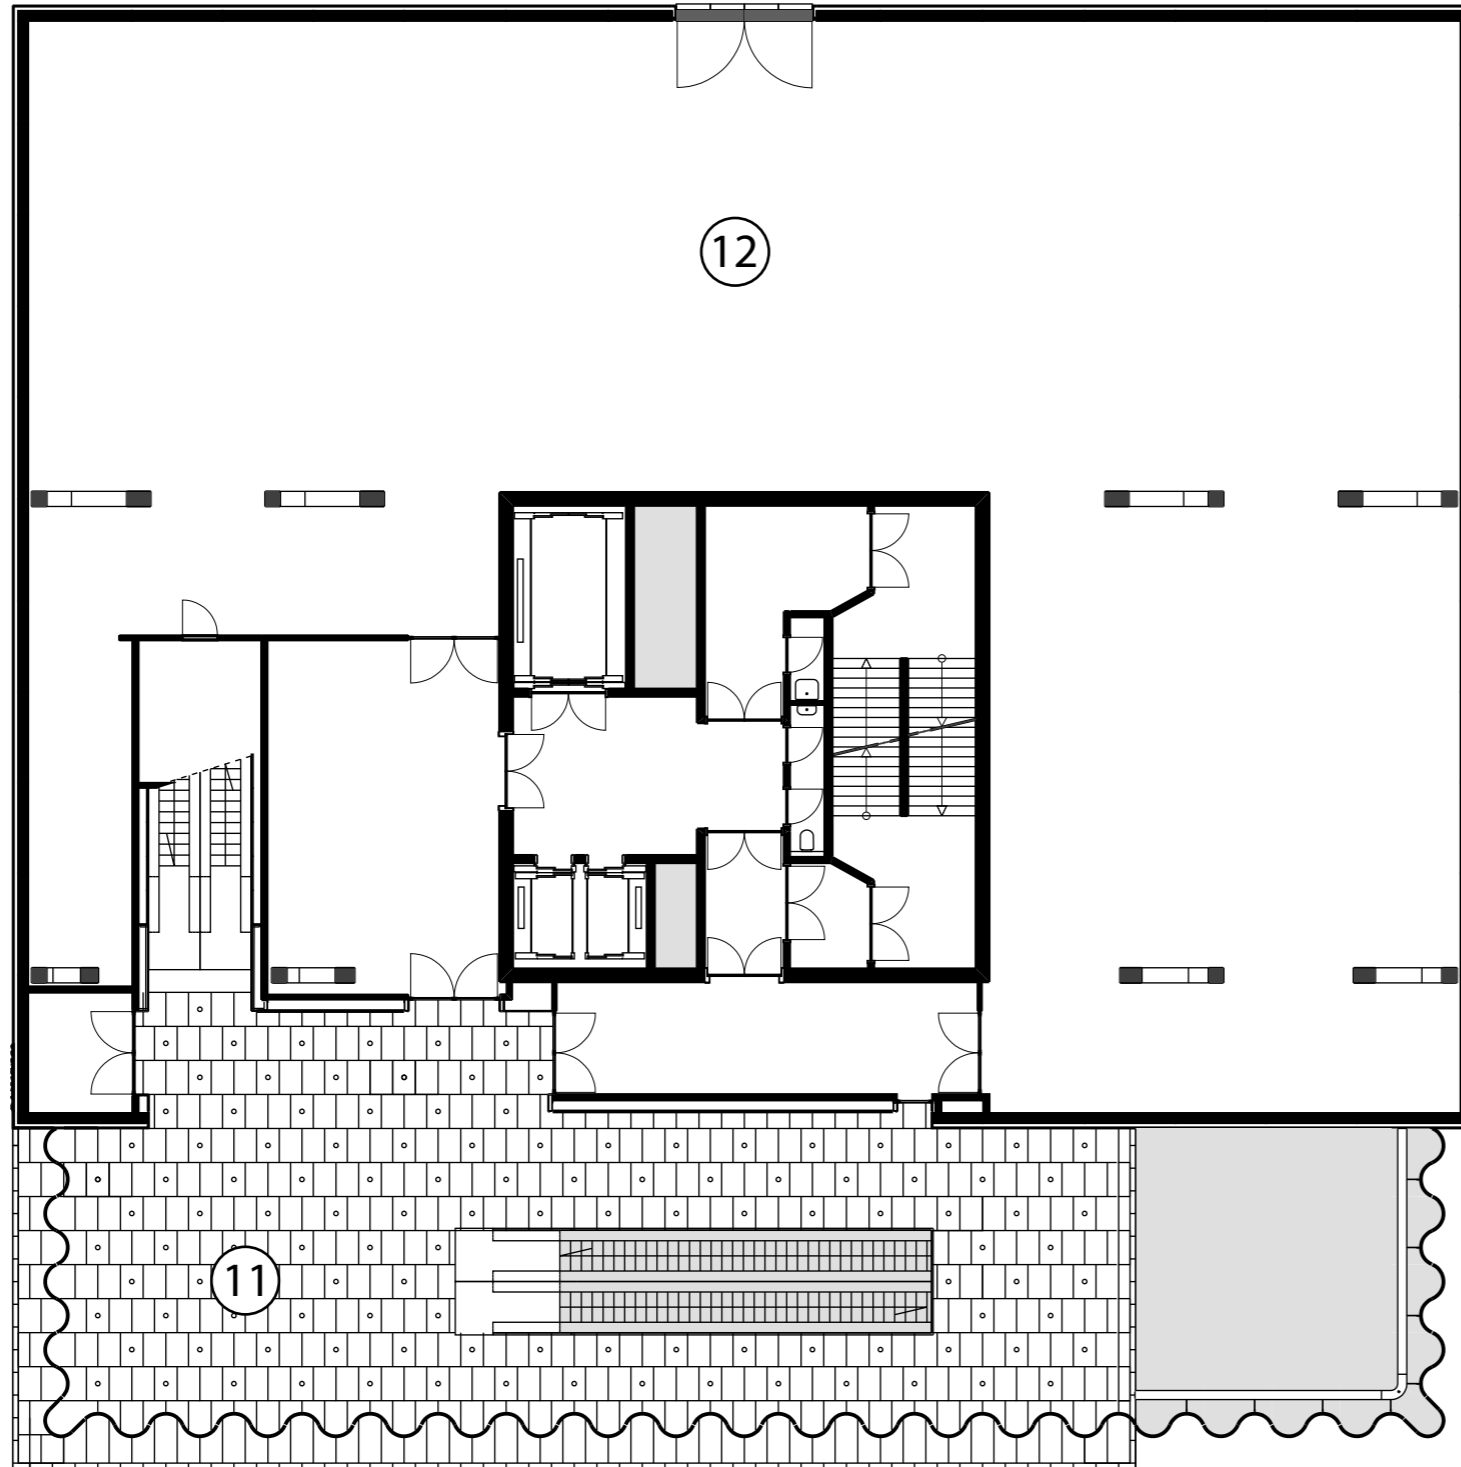


①① GALLERY

①② EXHIBITION ROOM

LEVEL 5

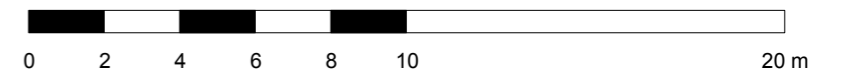

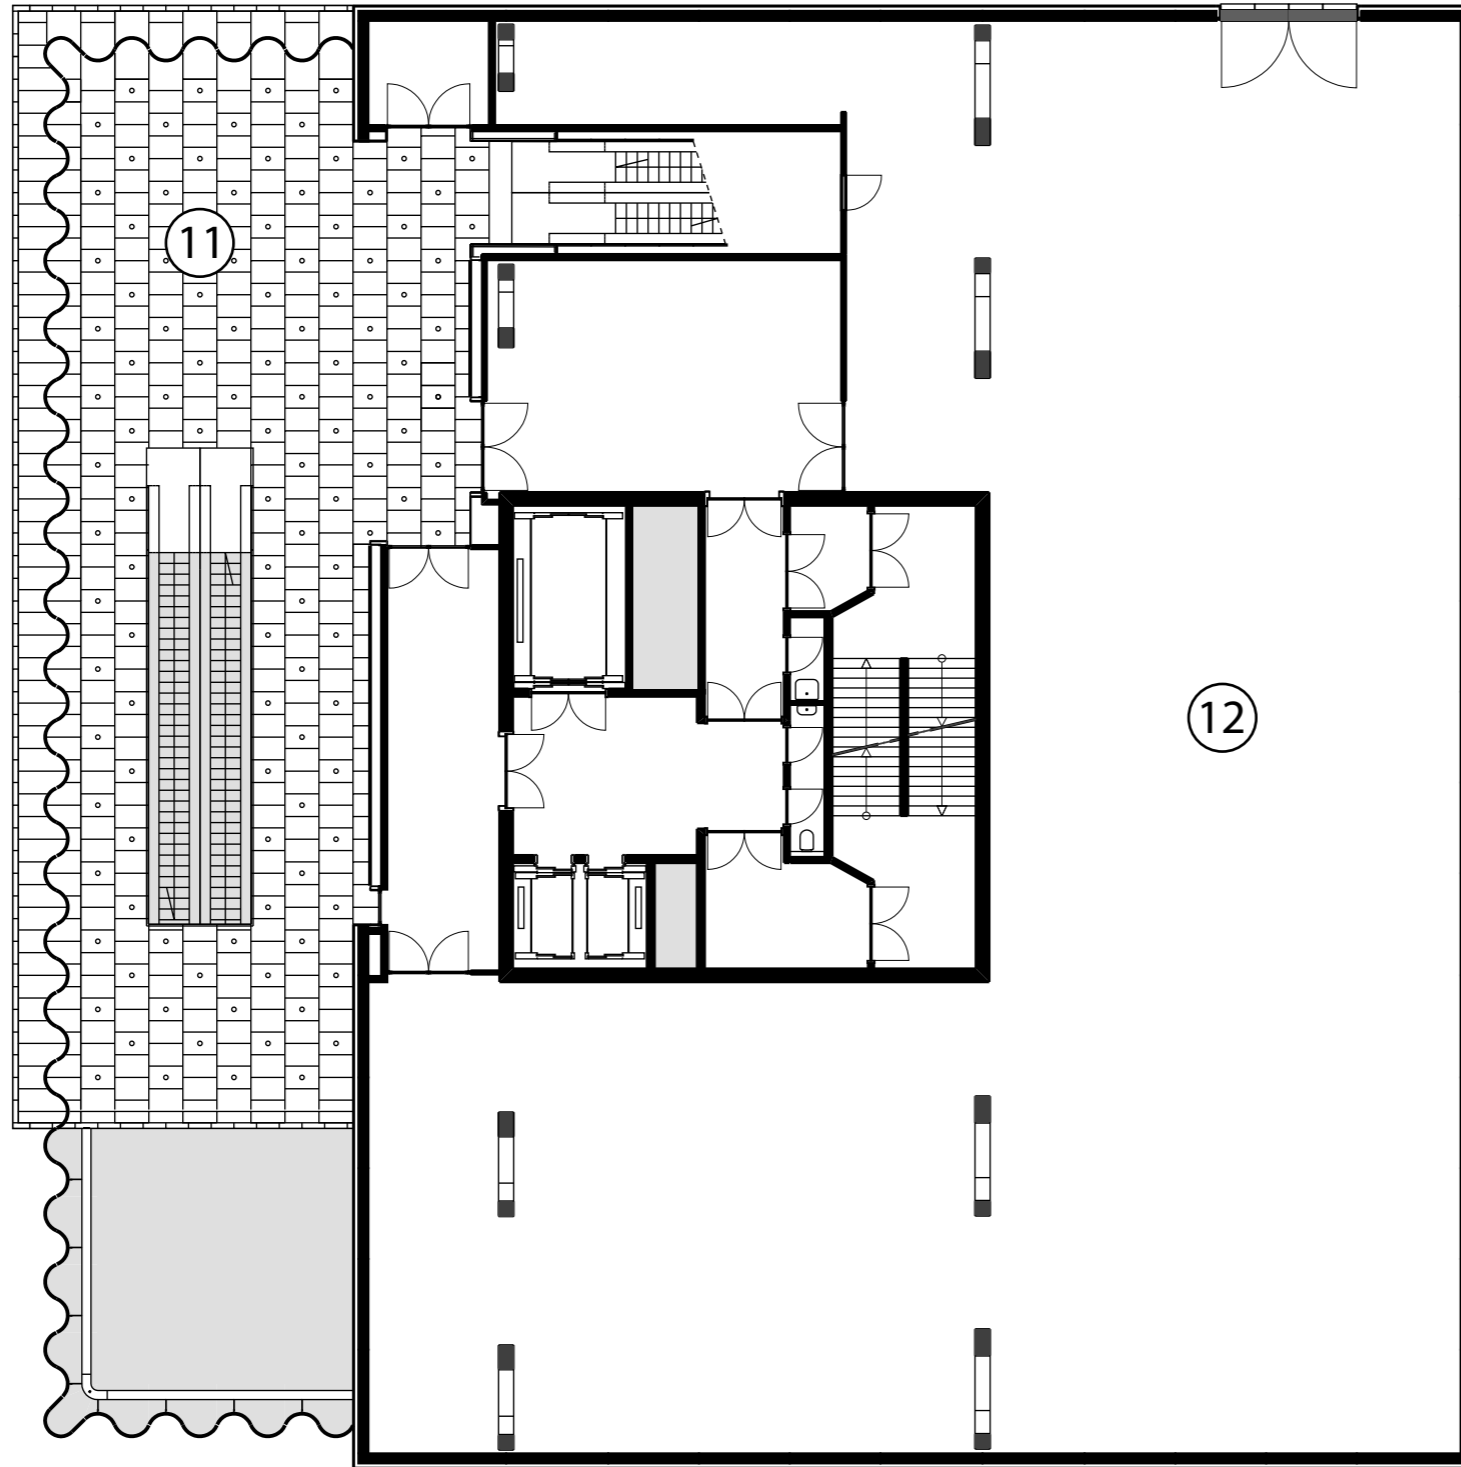



① GALLERY

② EXHIBITION ROOM

②


LEVEL 6

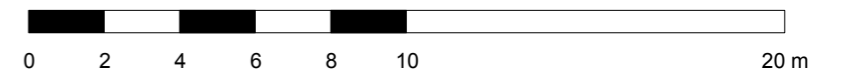


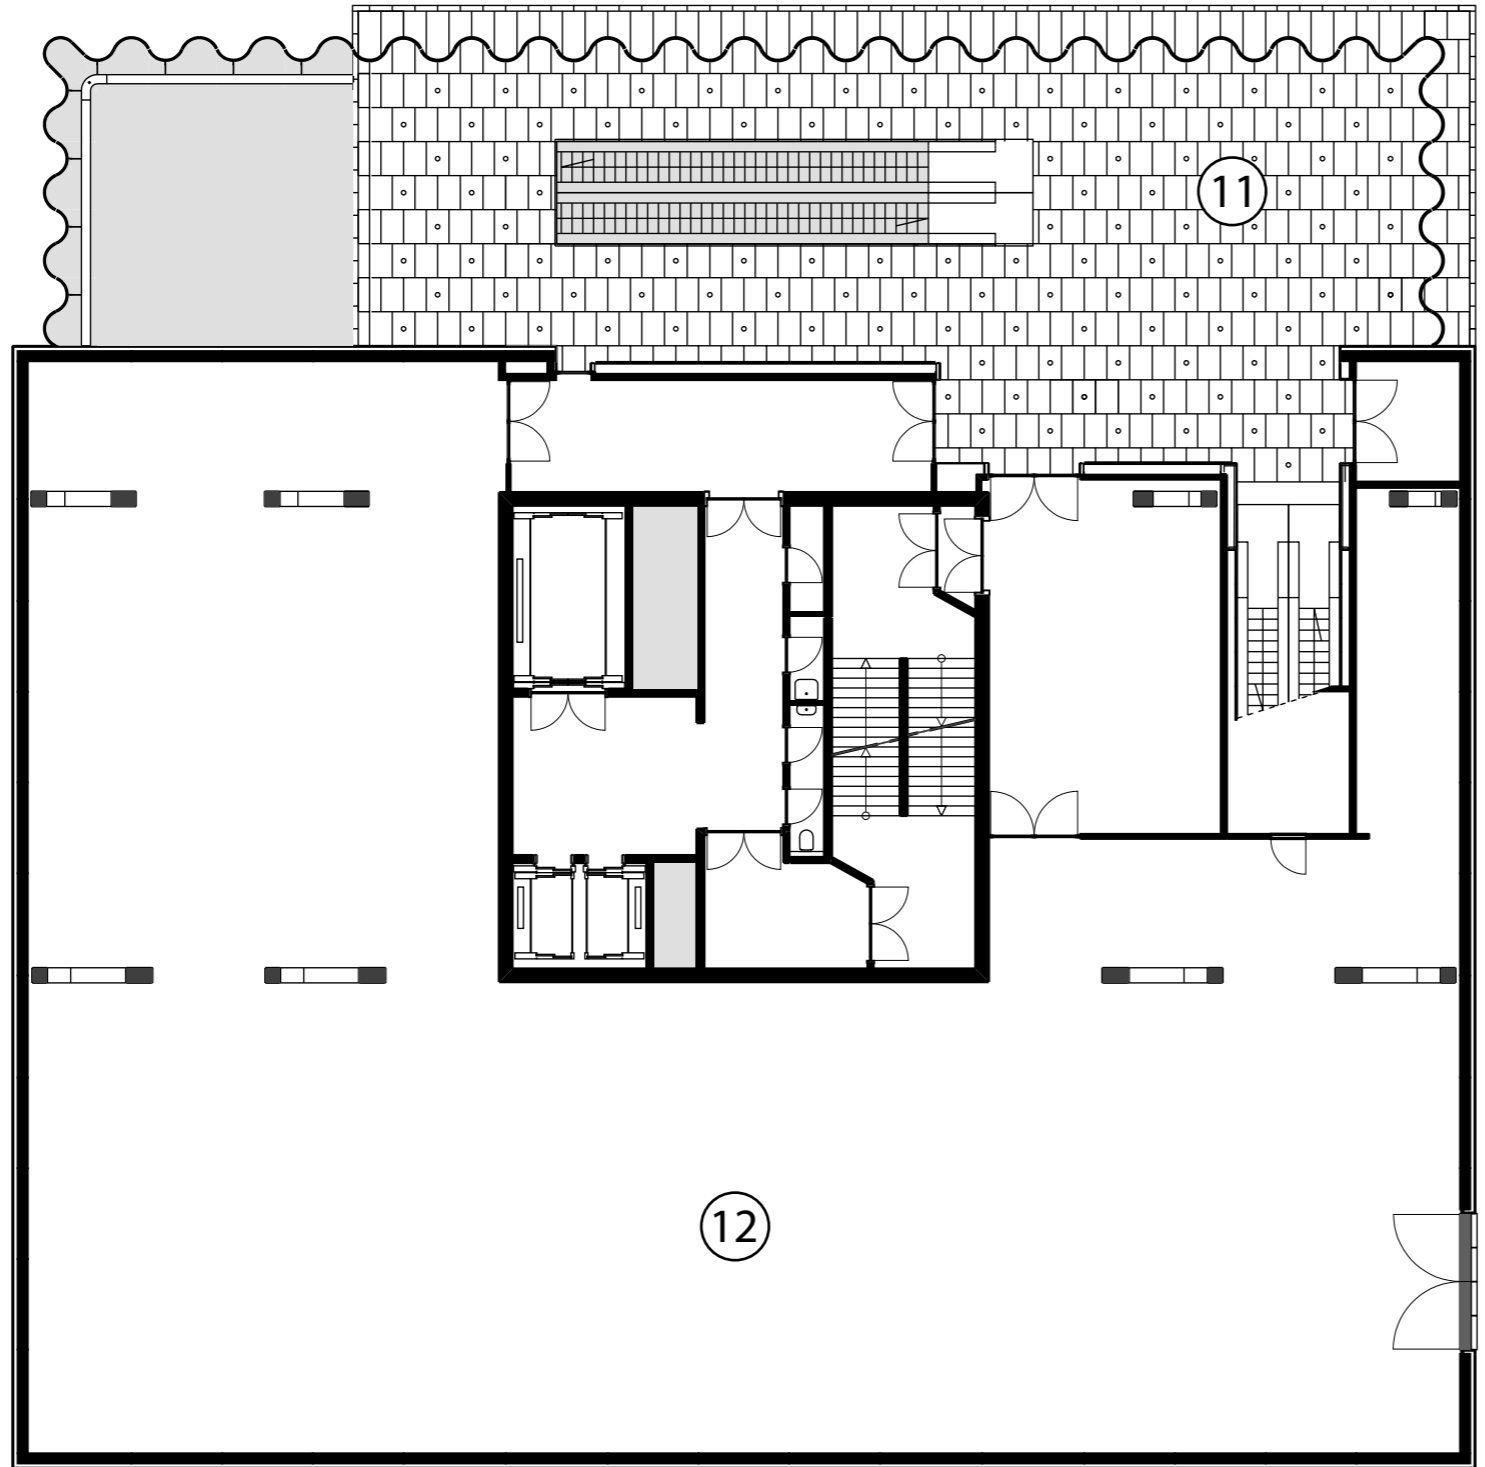

- ① GALLERY
- ② EXHIBITION ROOM


LEVEL 7

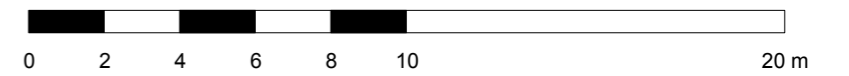


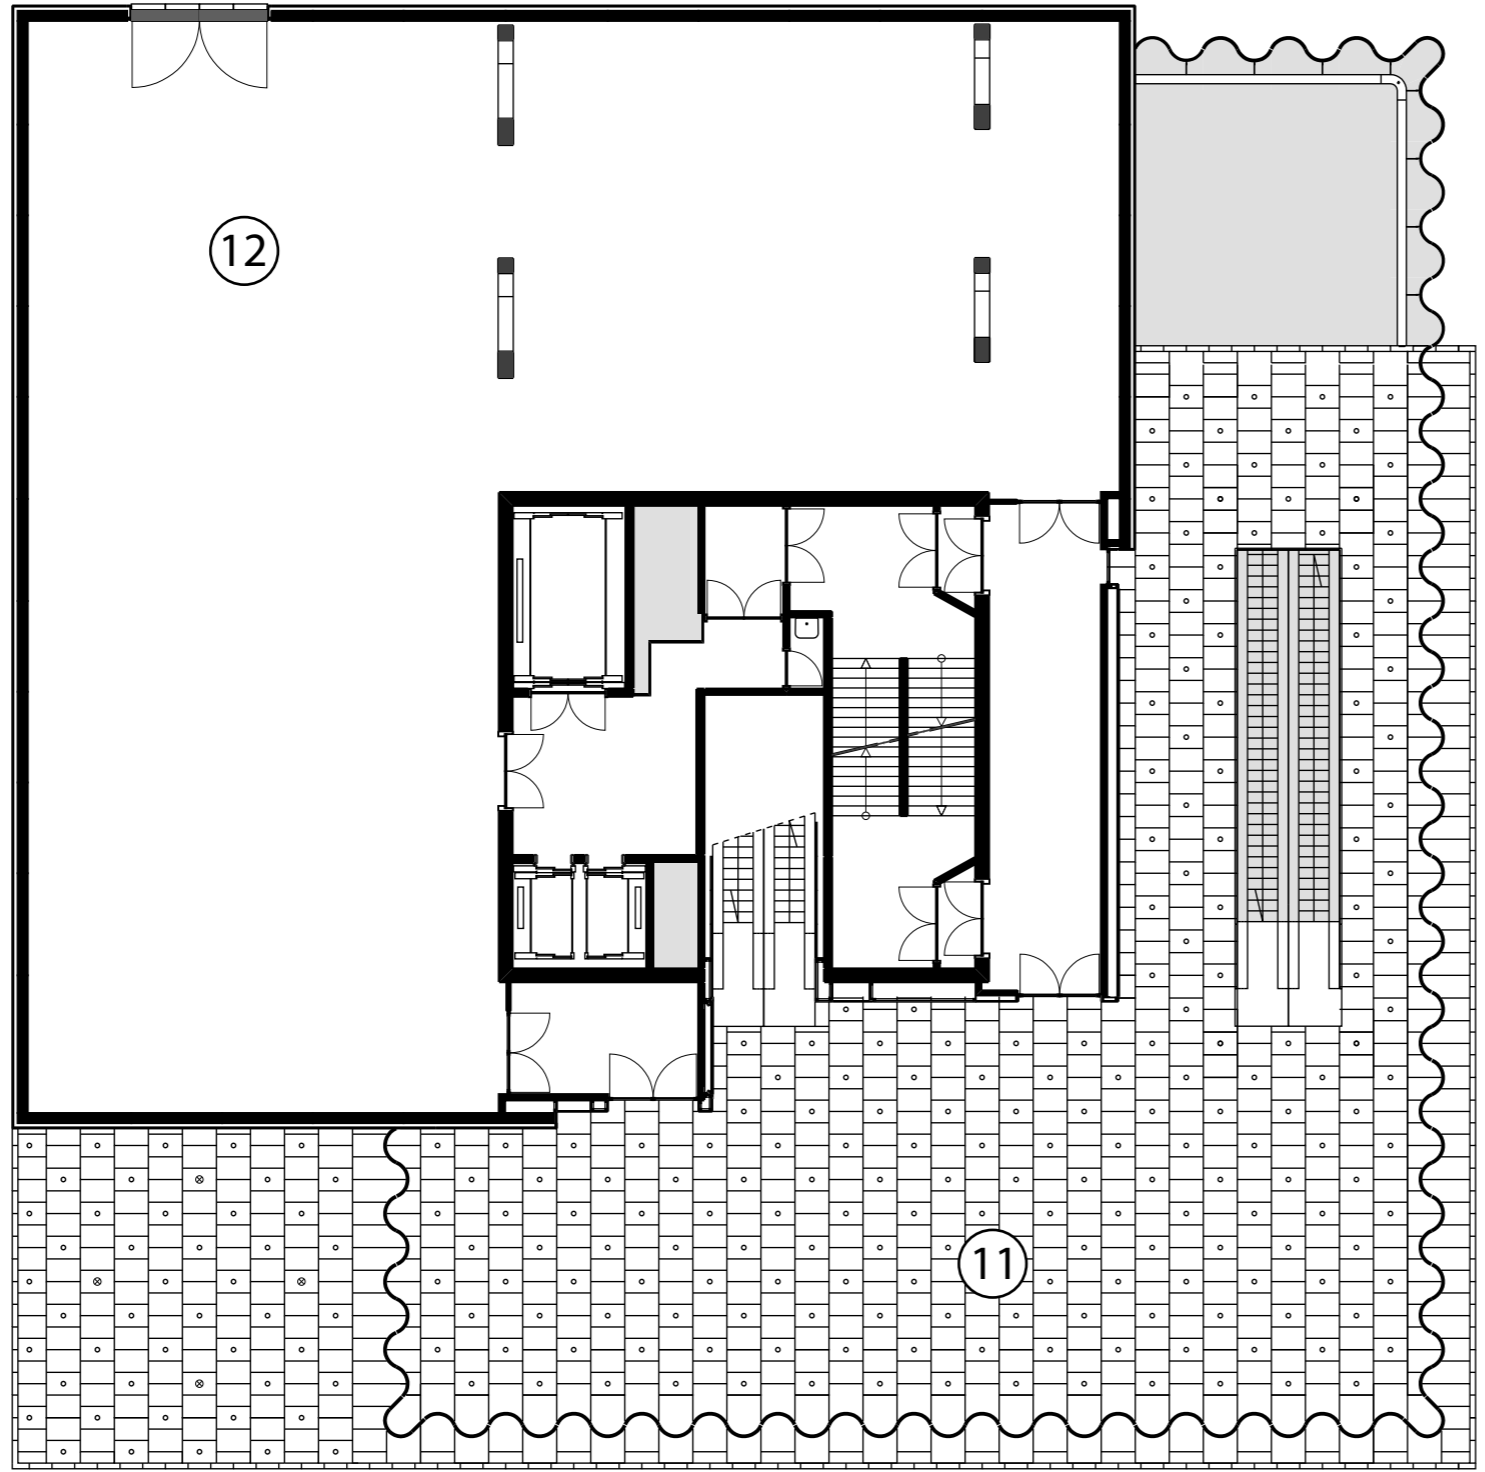

- ①① GALLERY
- ①② EXHIBITION ROOM


LEVEL 8

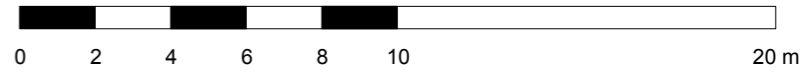


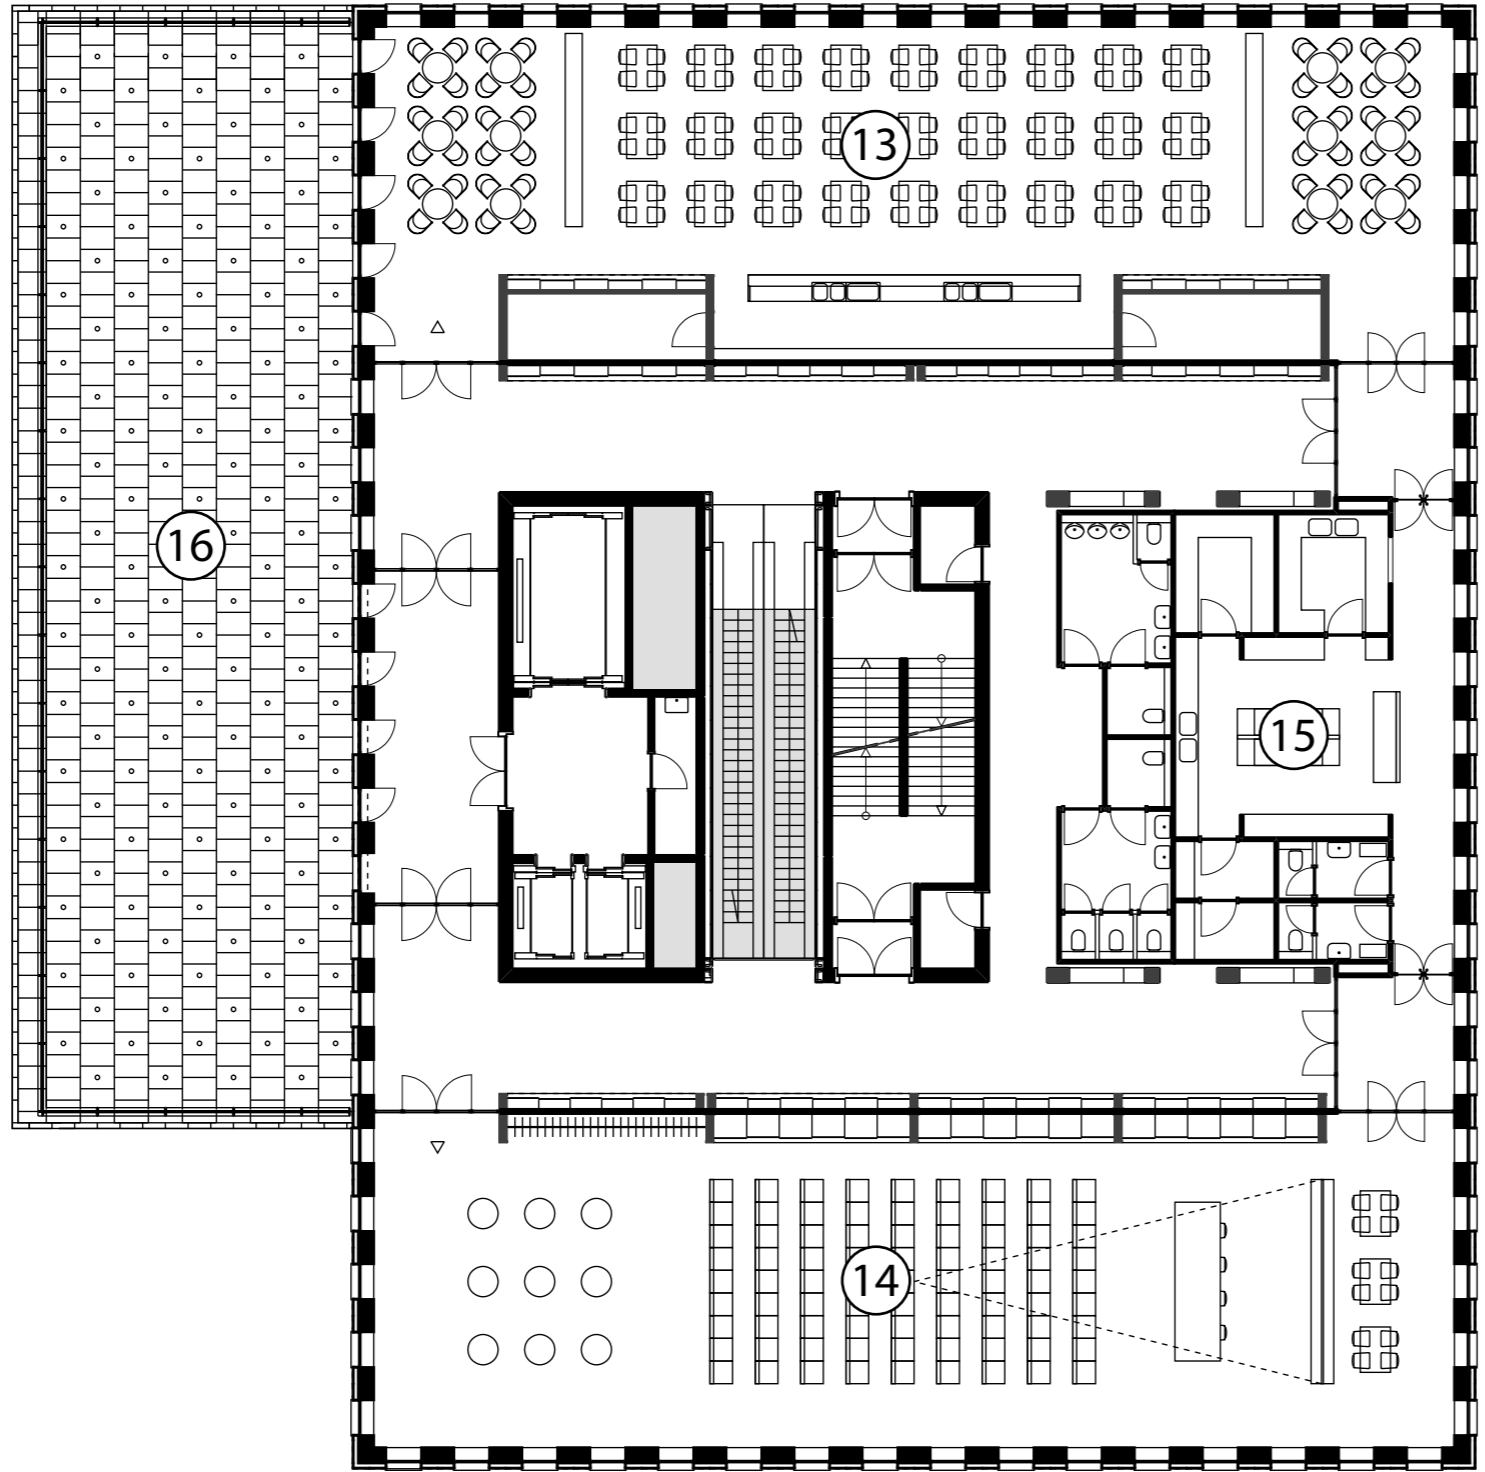

- ⑬ RESTAURANT
- ⑭ CONFERENCE ROOM
- ⑮ KITCHEN
- ⑯ ROOF TERRACE


LEVEL 9

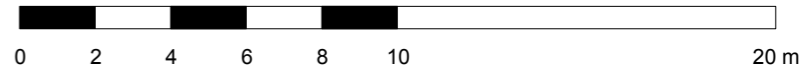


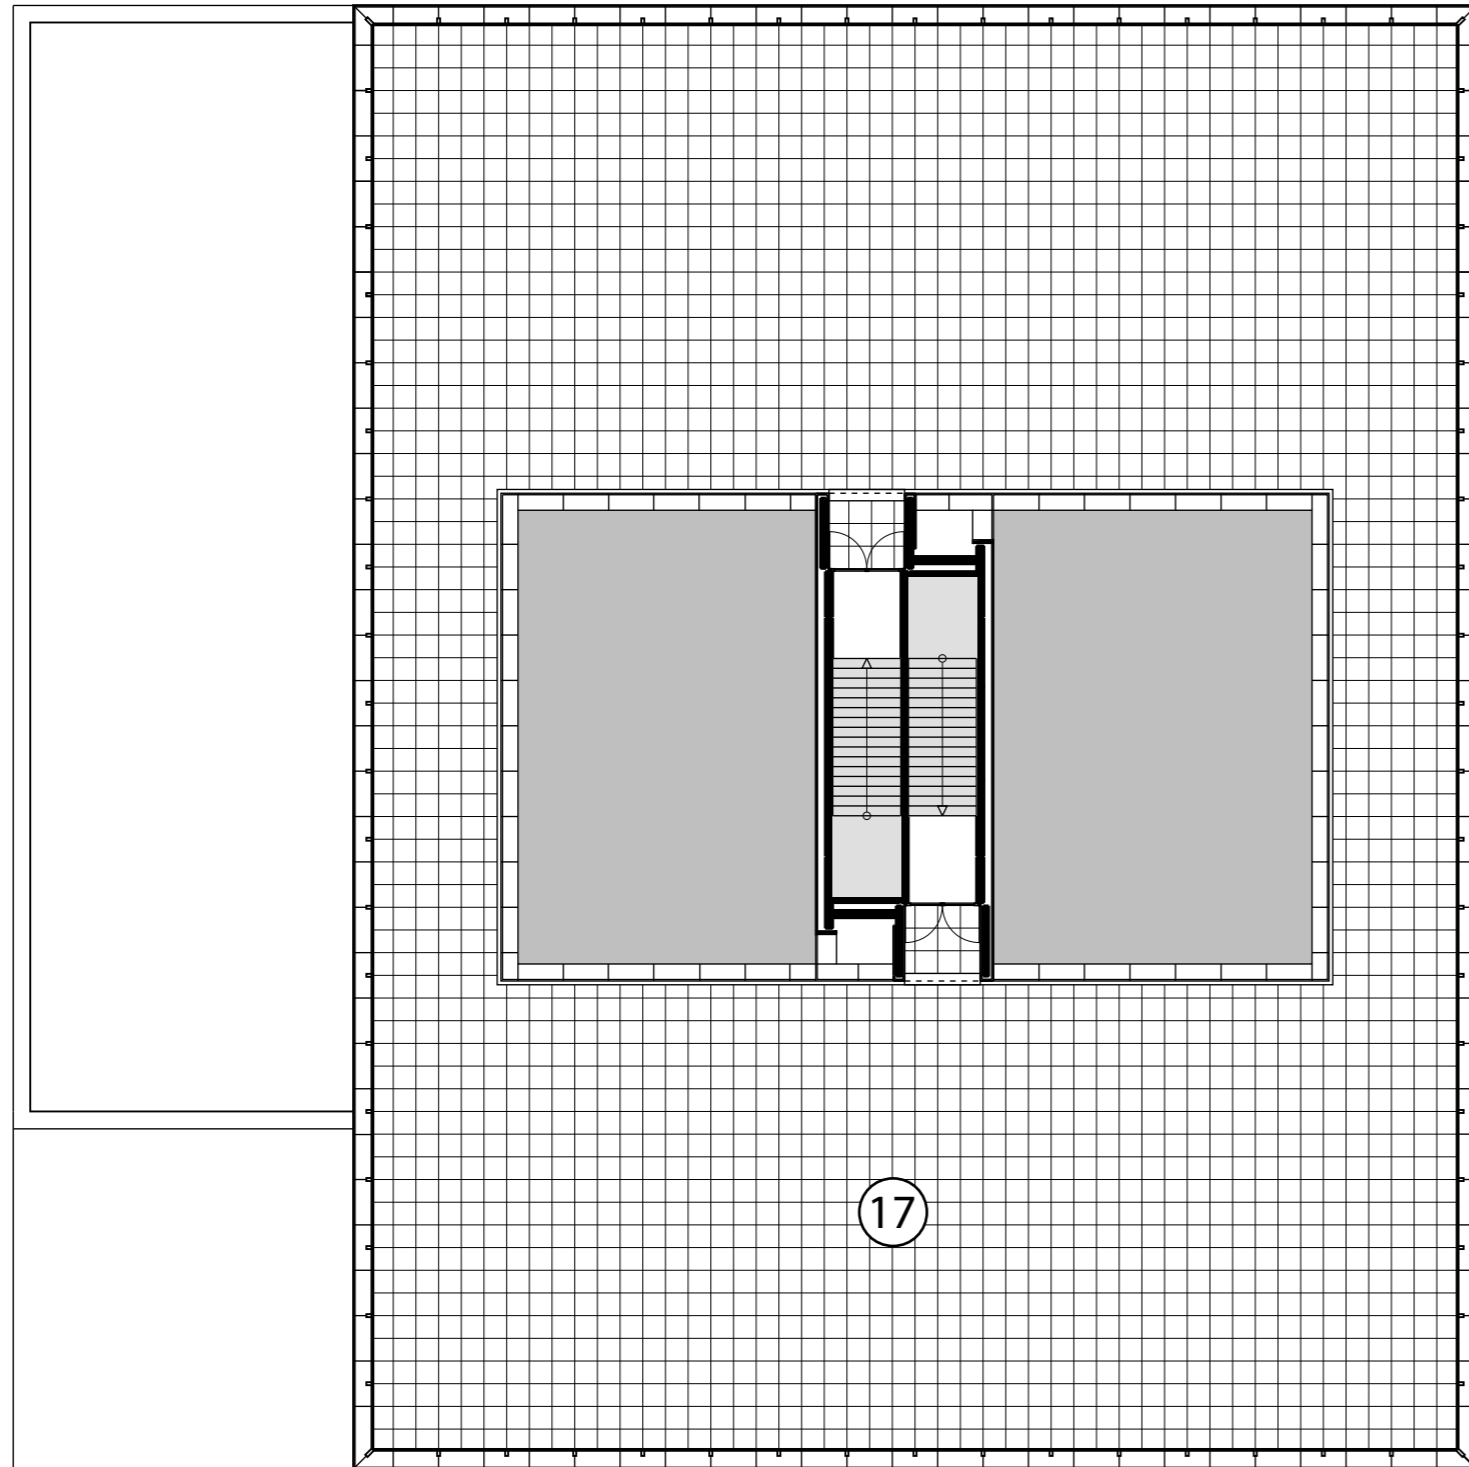


①⑦ ROOF TERRACE


ROOF PLAN

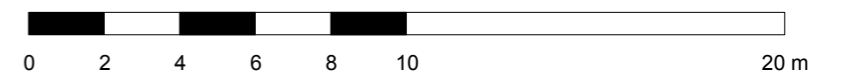

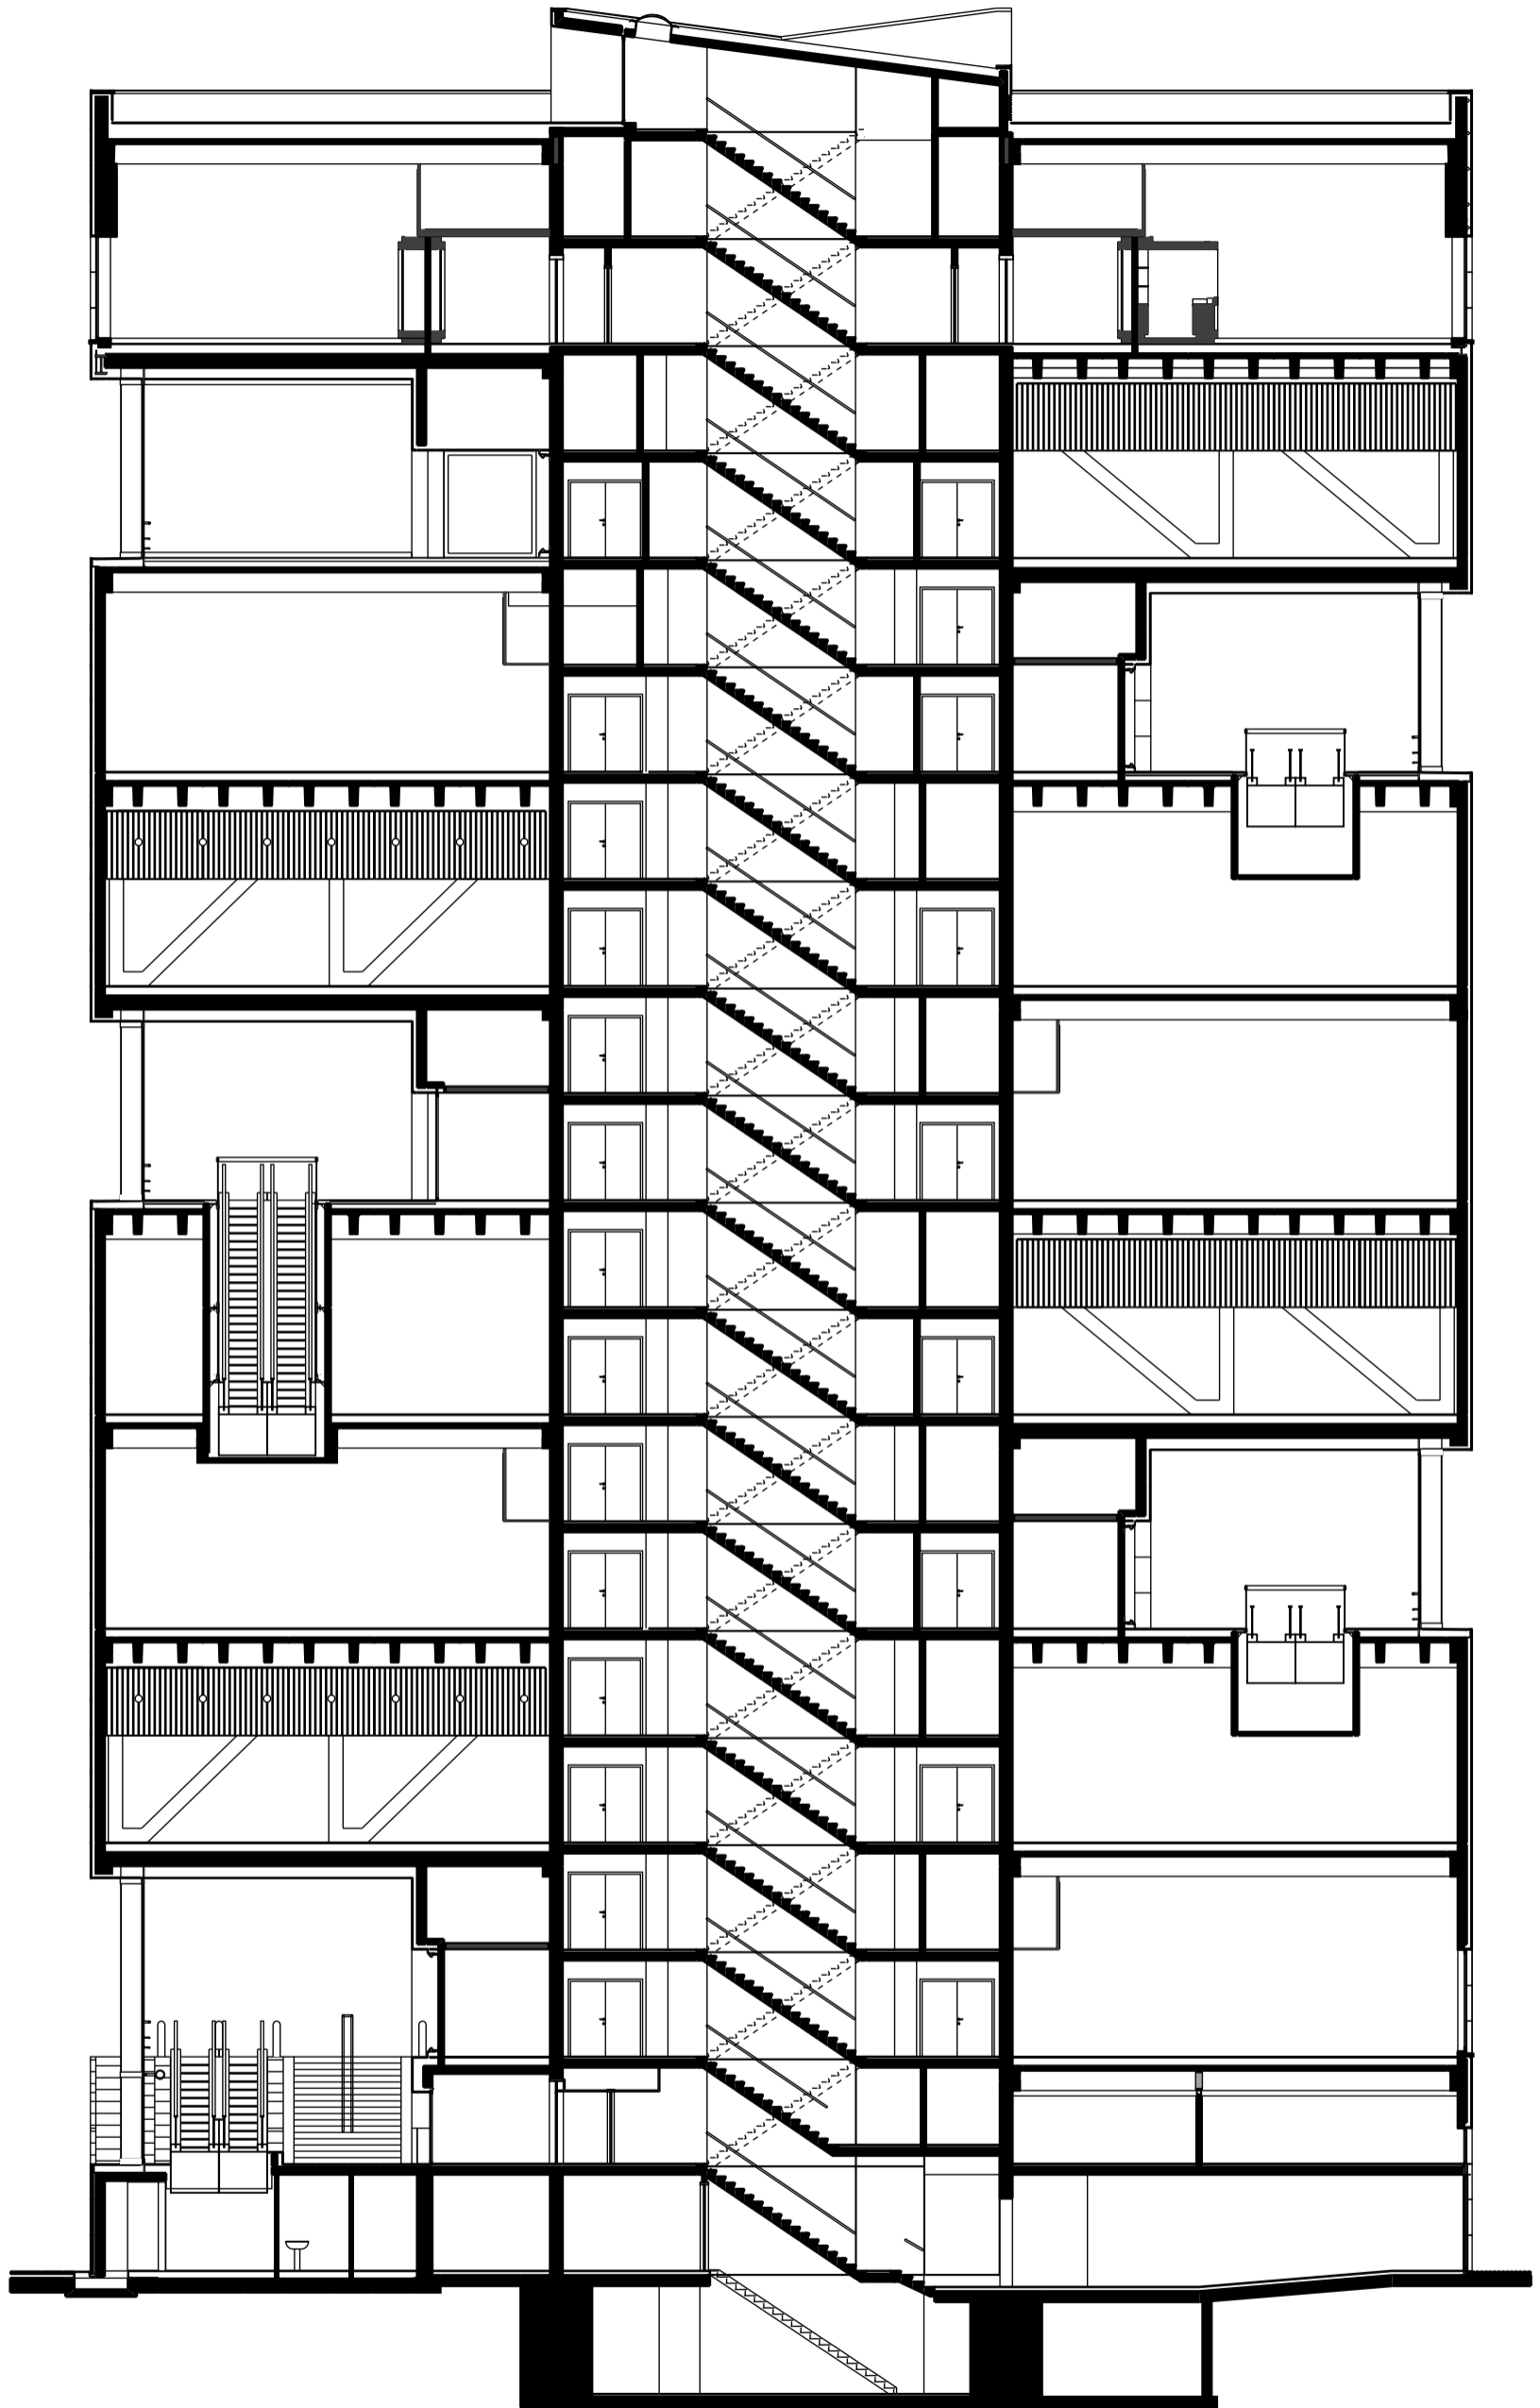



CROSS SECTION

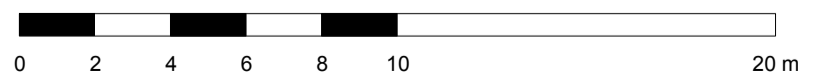

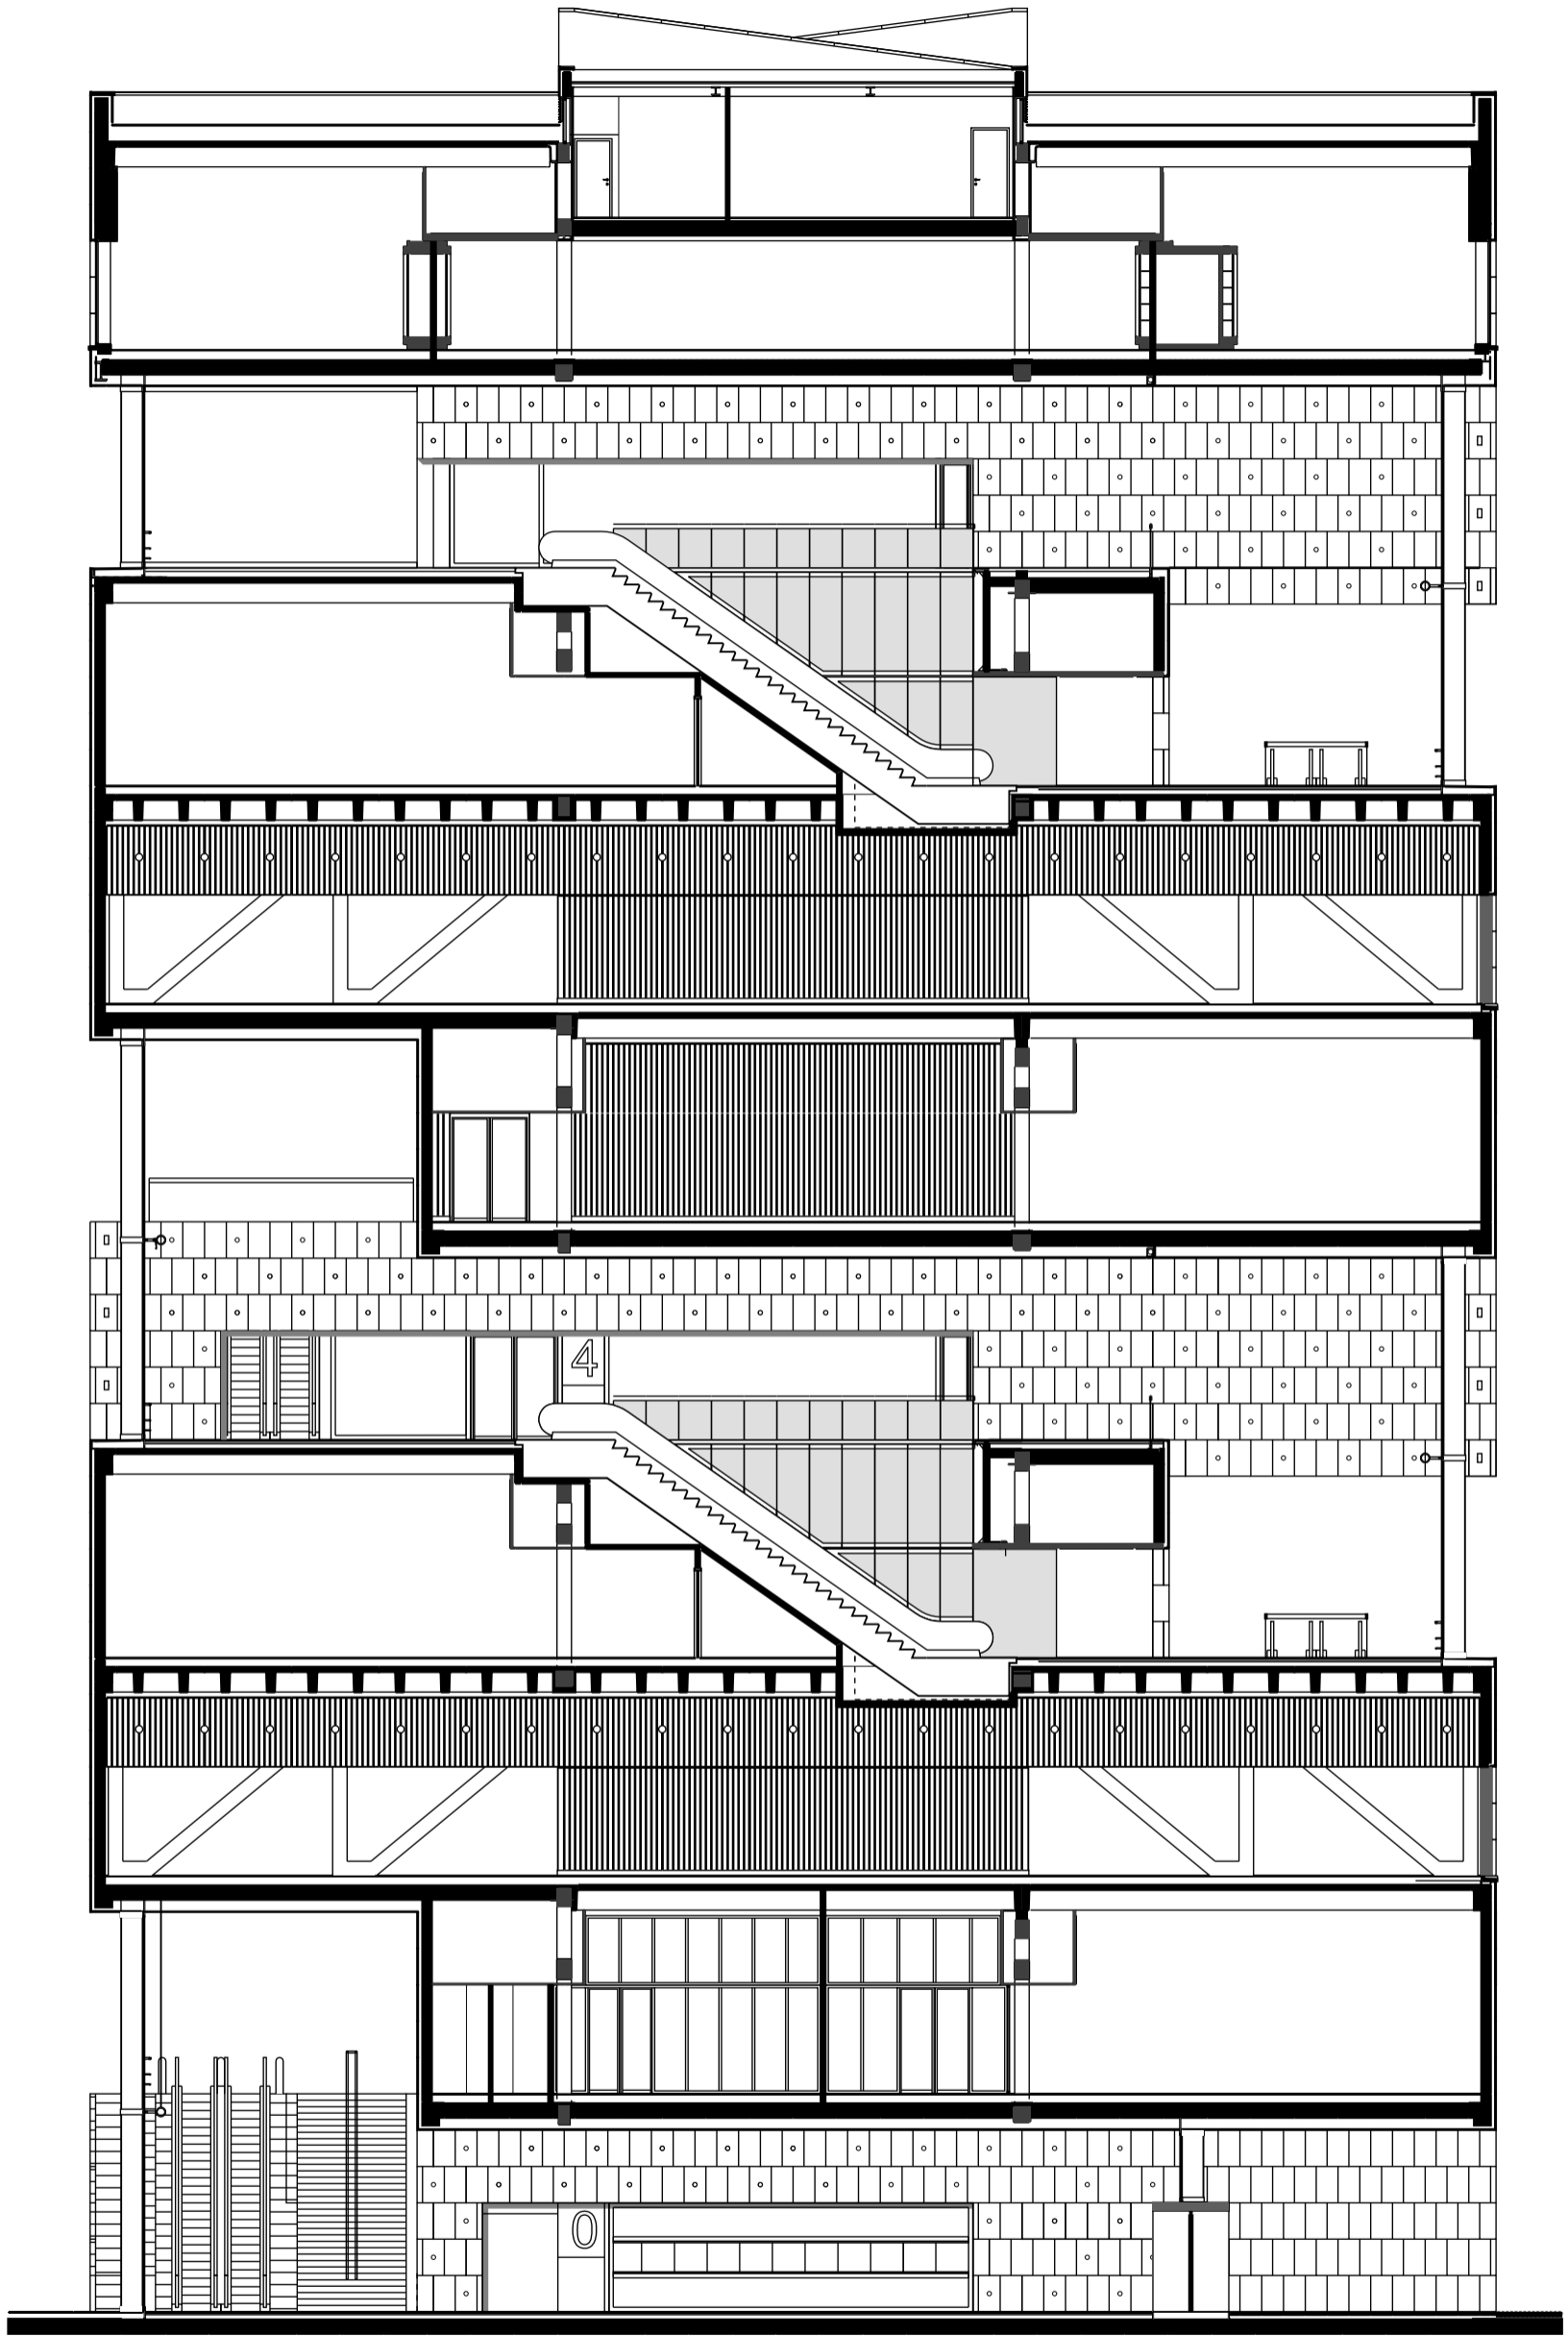



CROSS SECTION

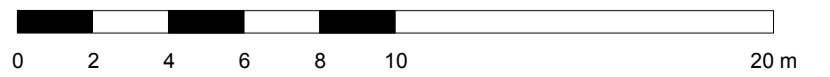

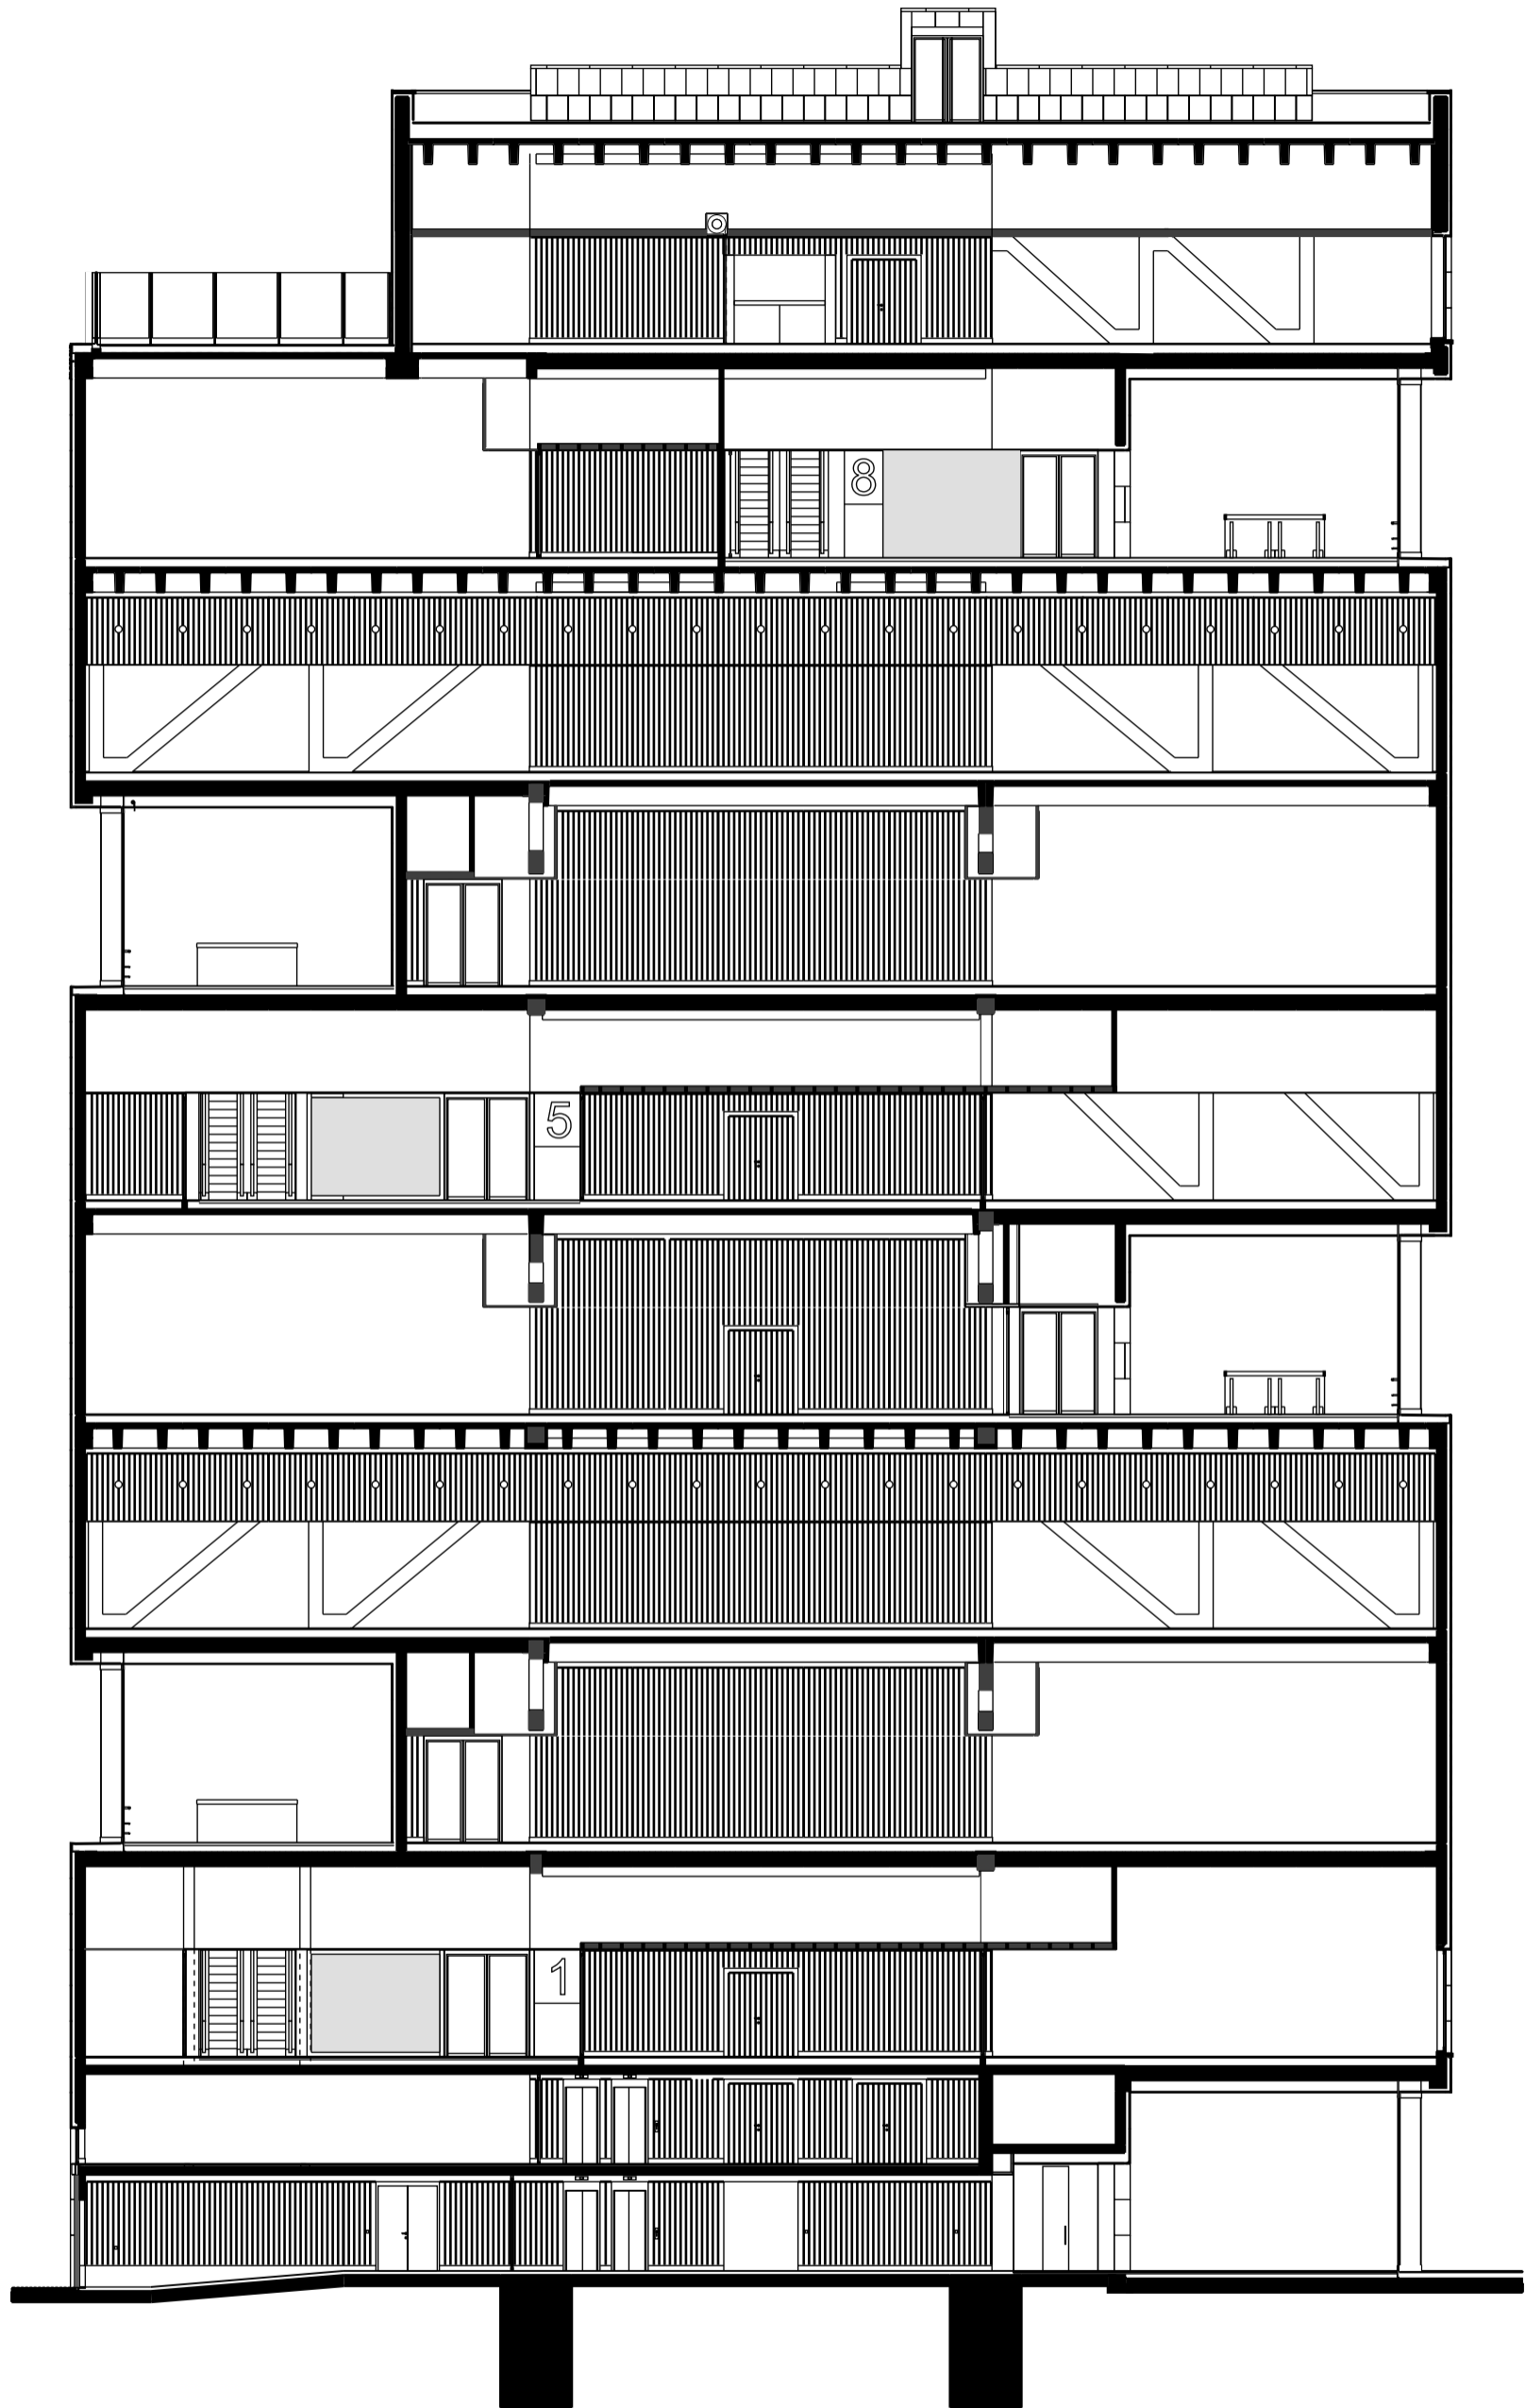



CROSS SECTION

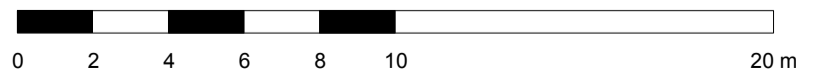

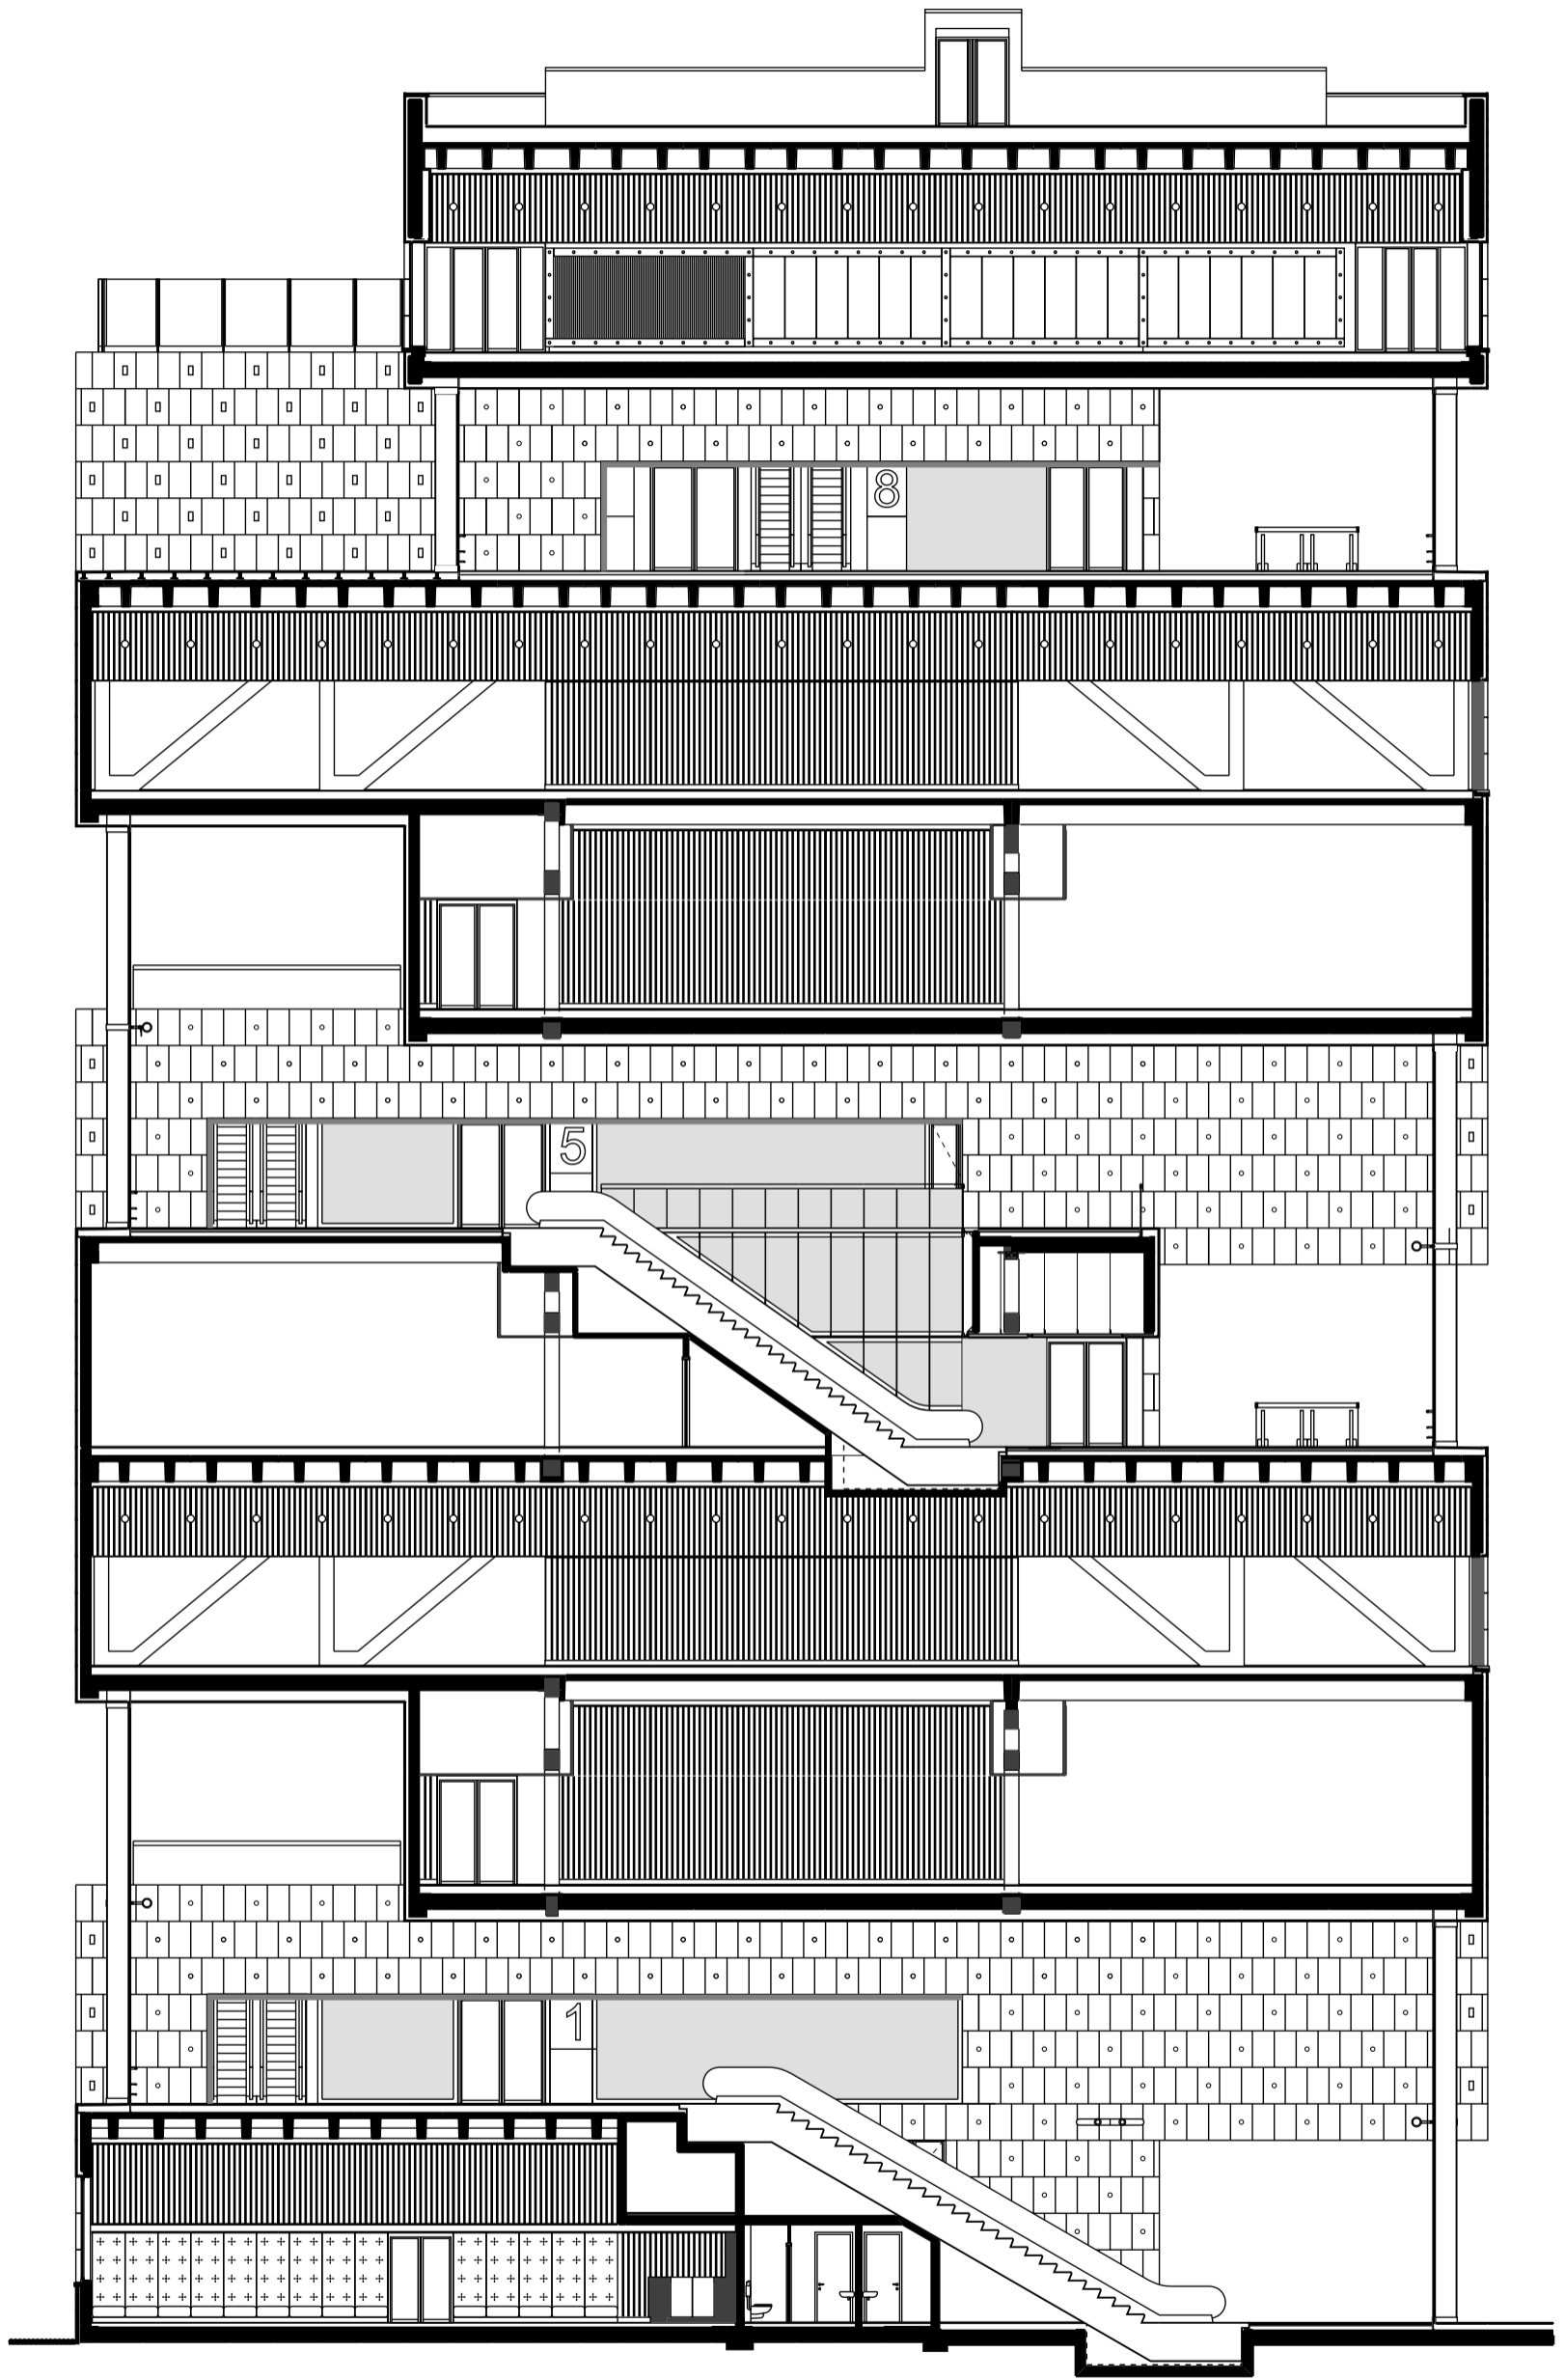



CROSS SECTION

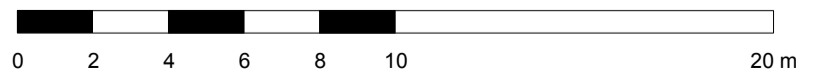

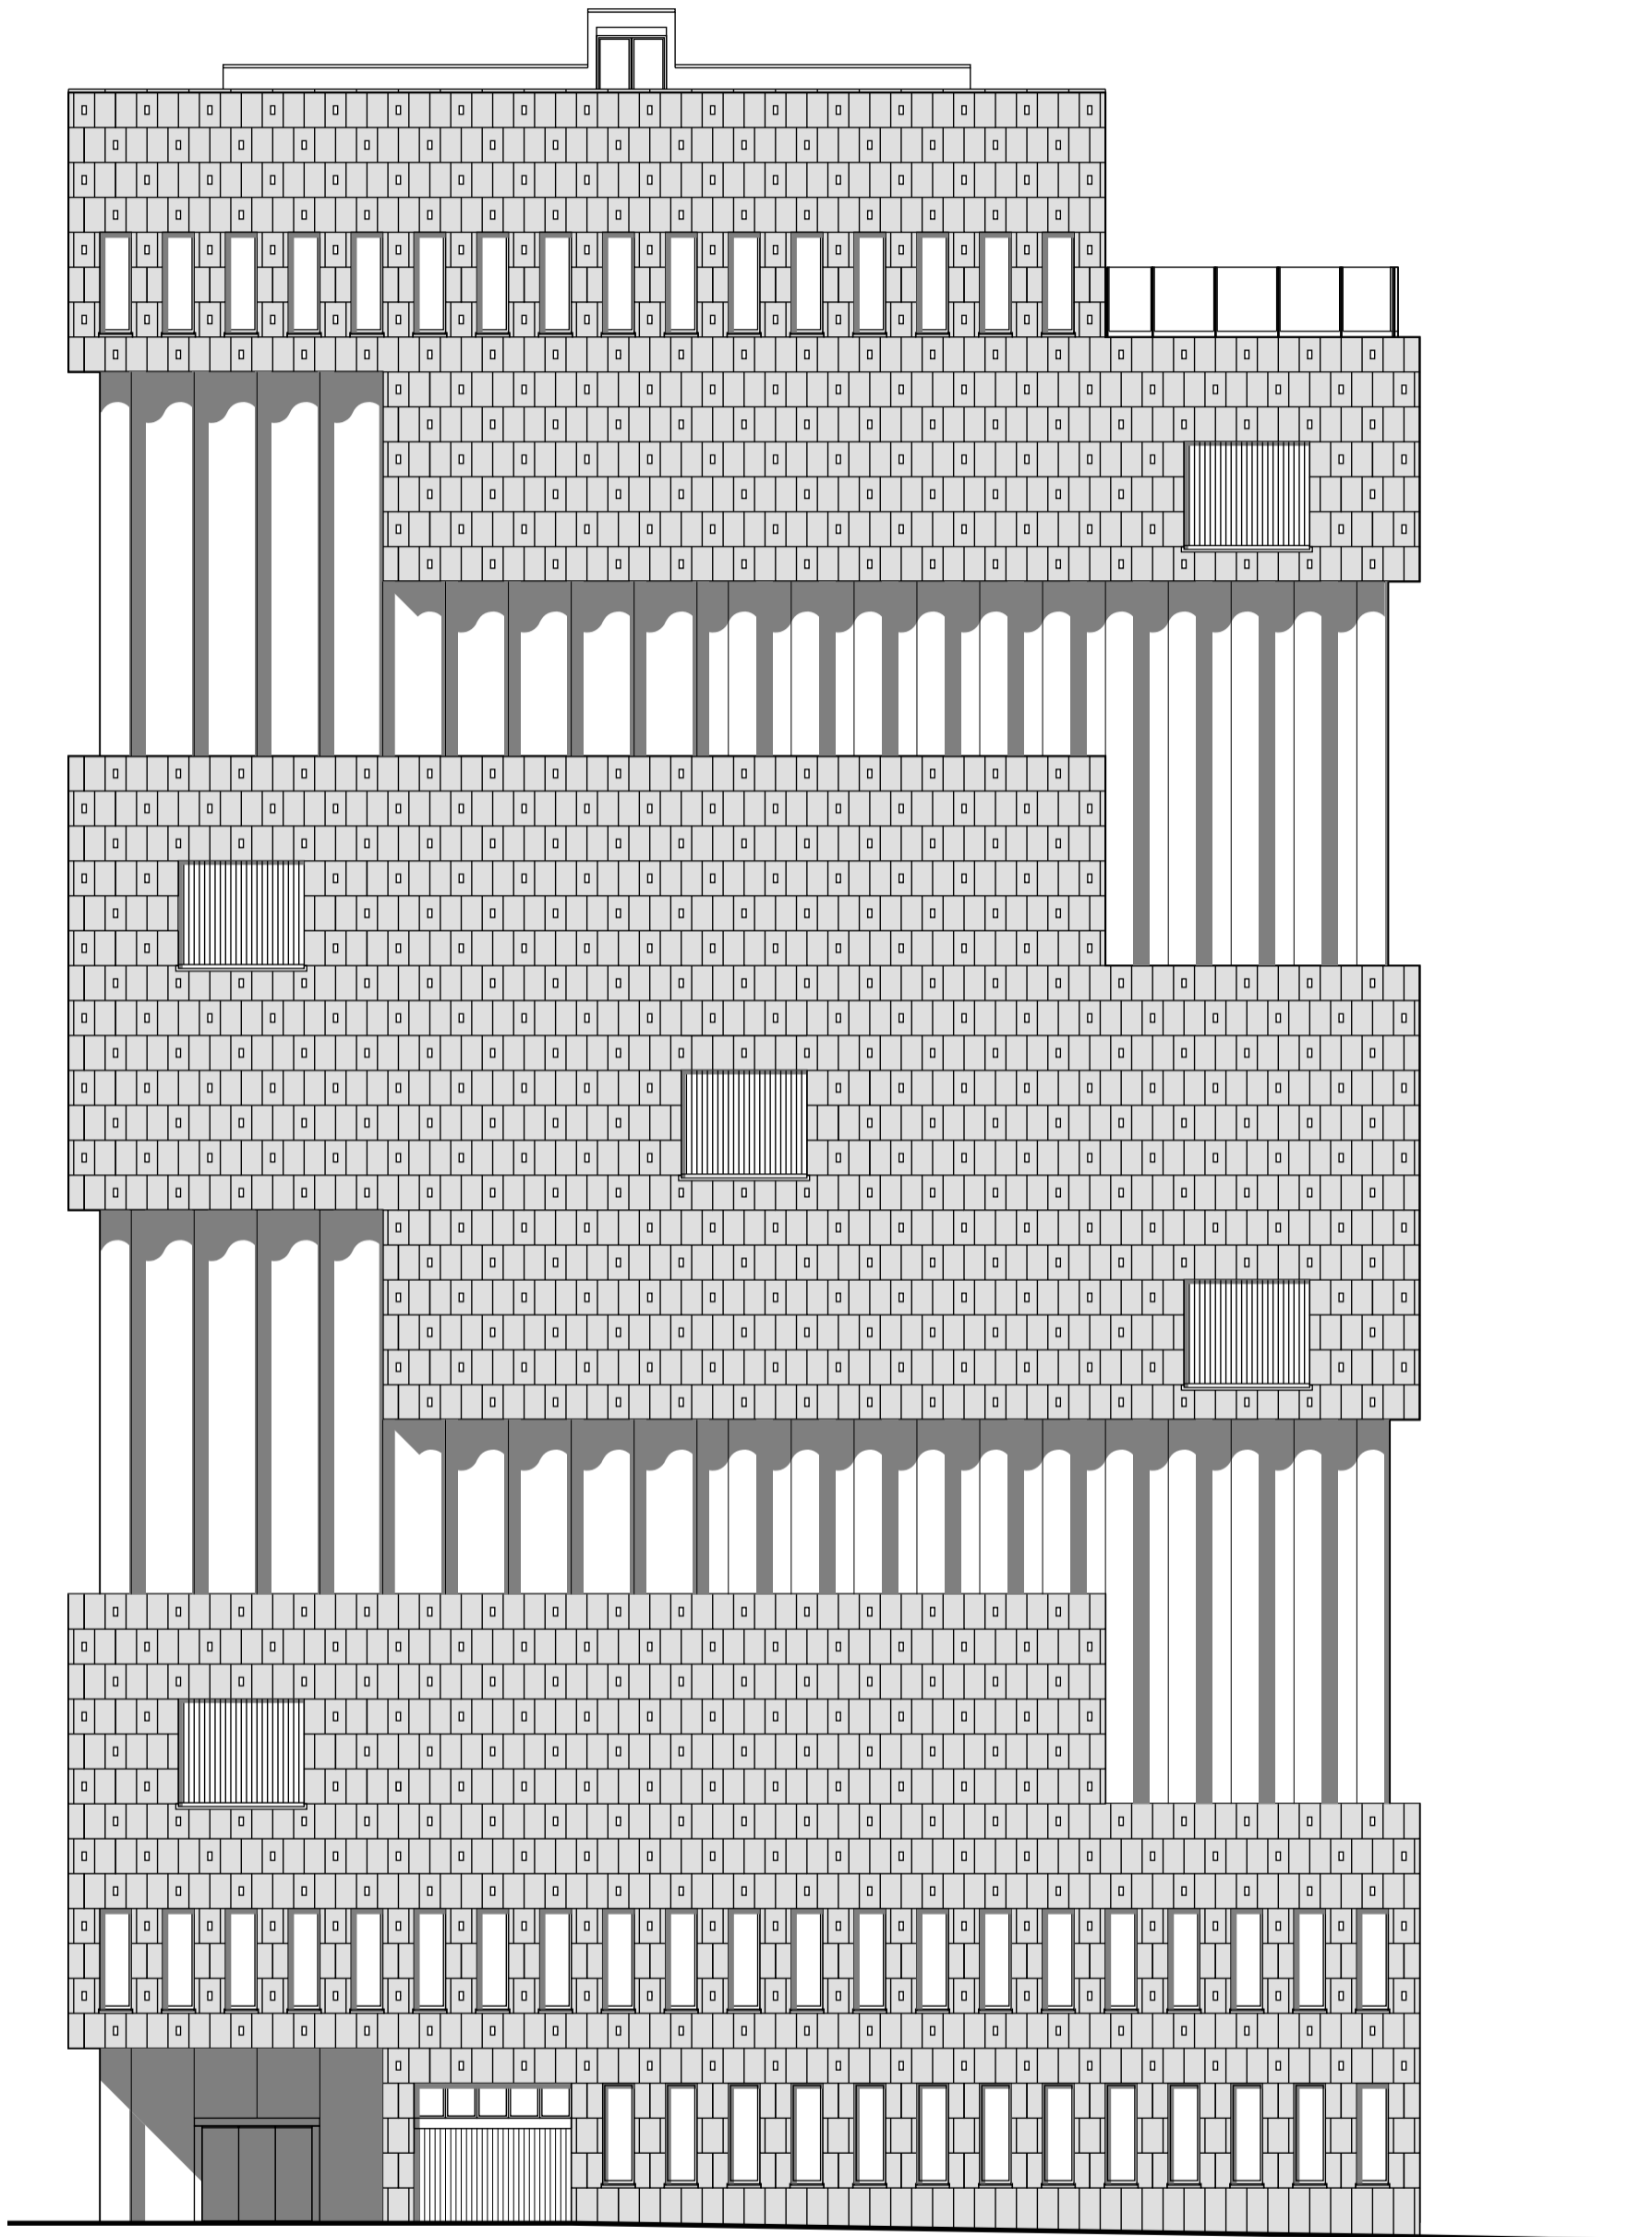



NORTH FACADE

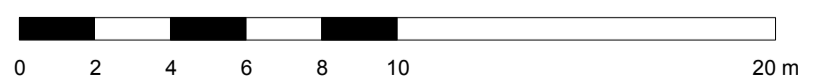

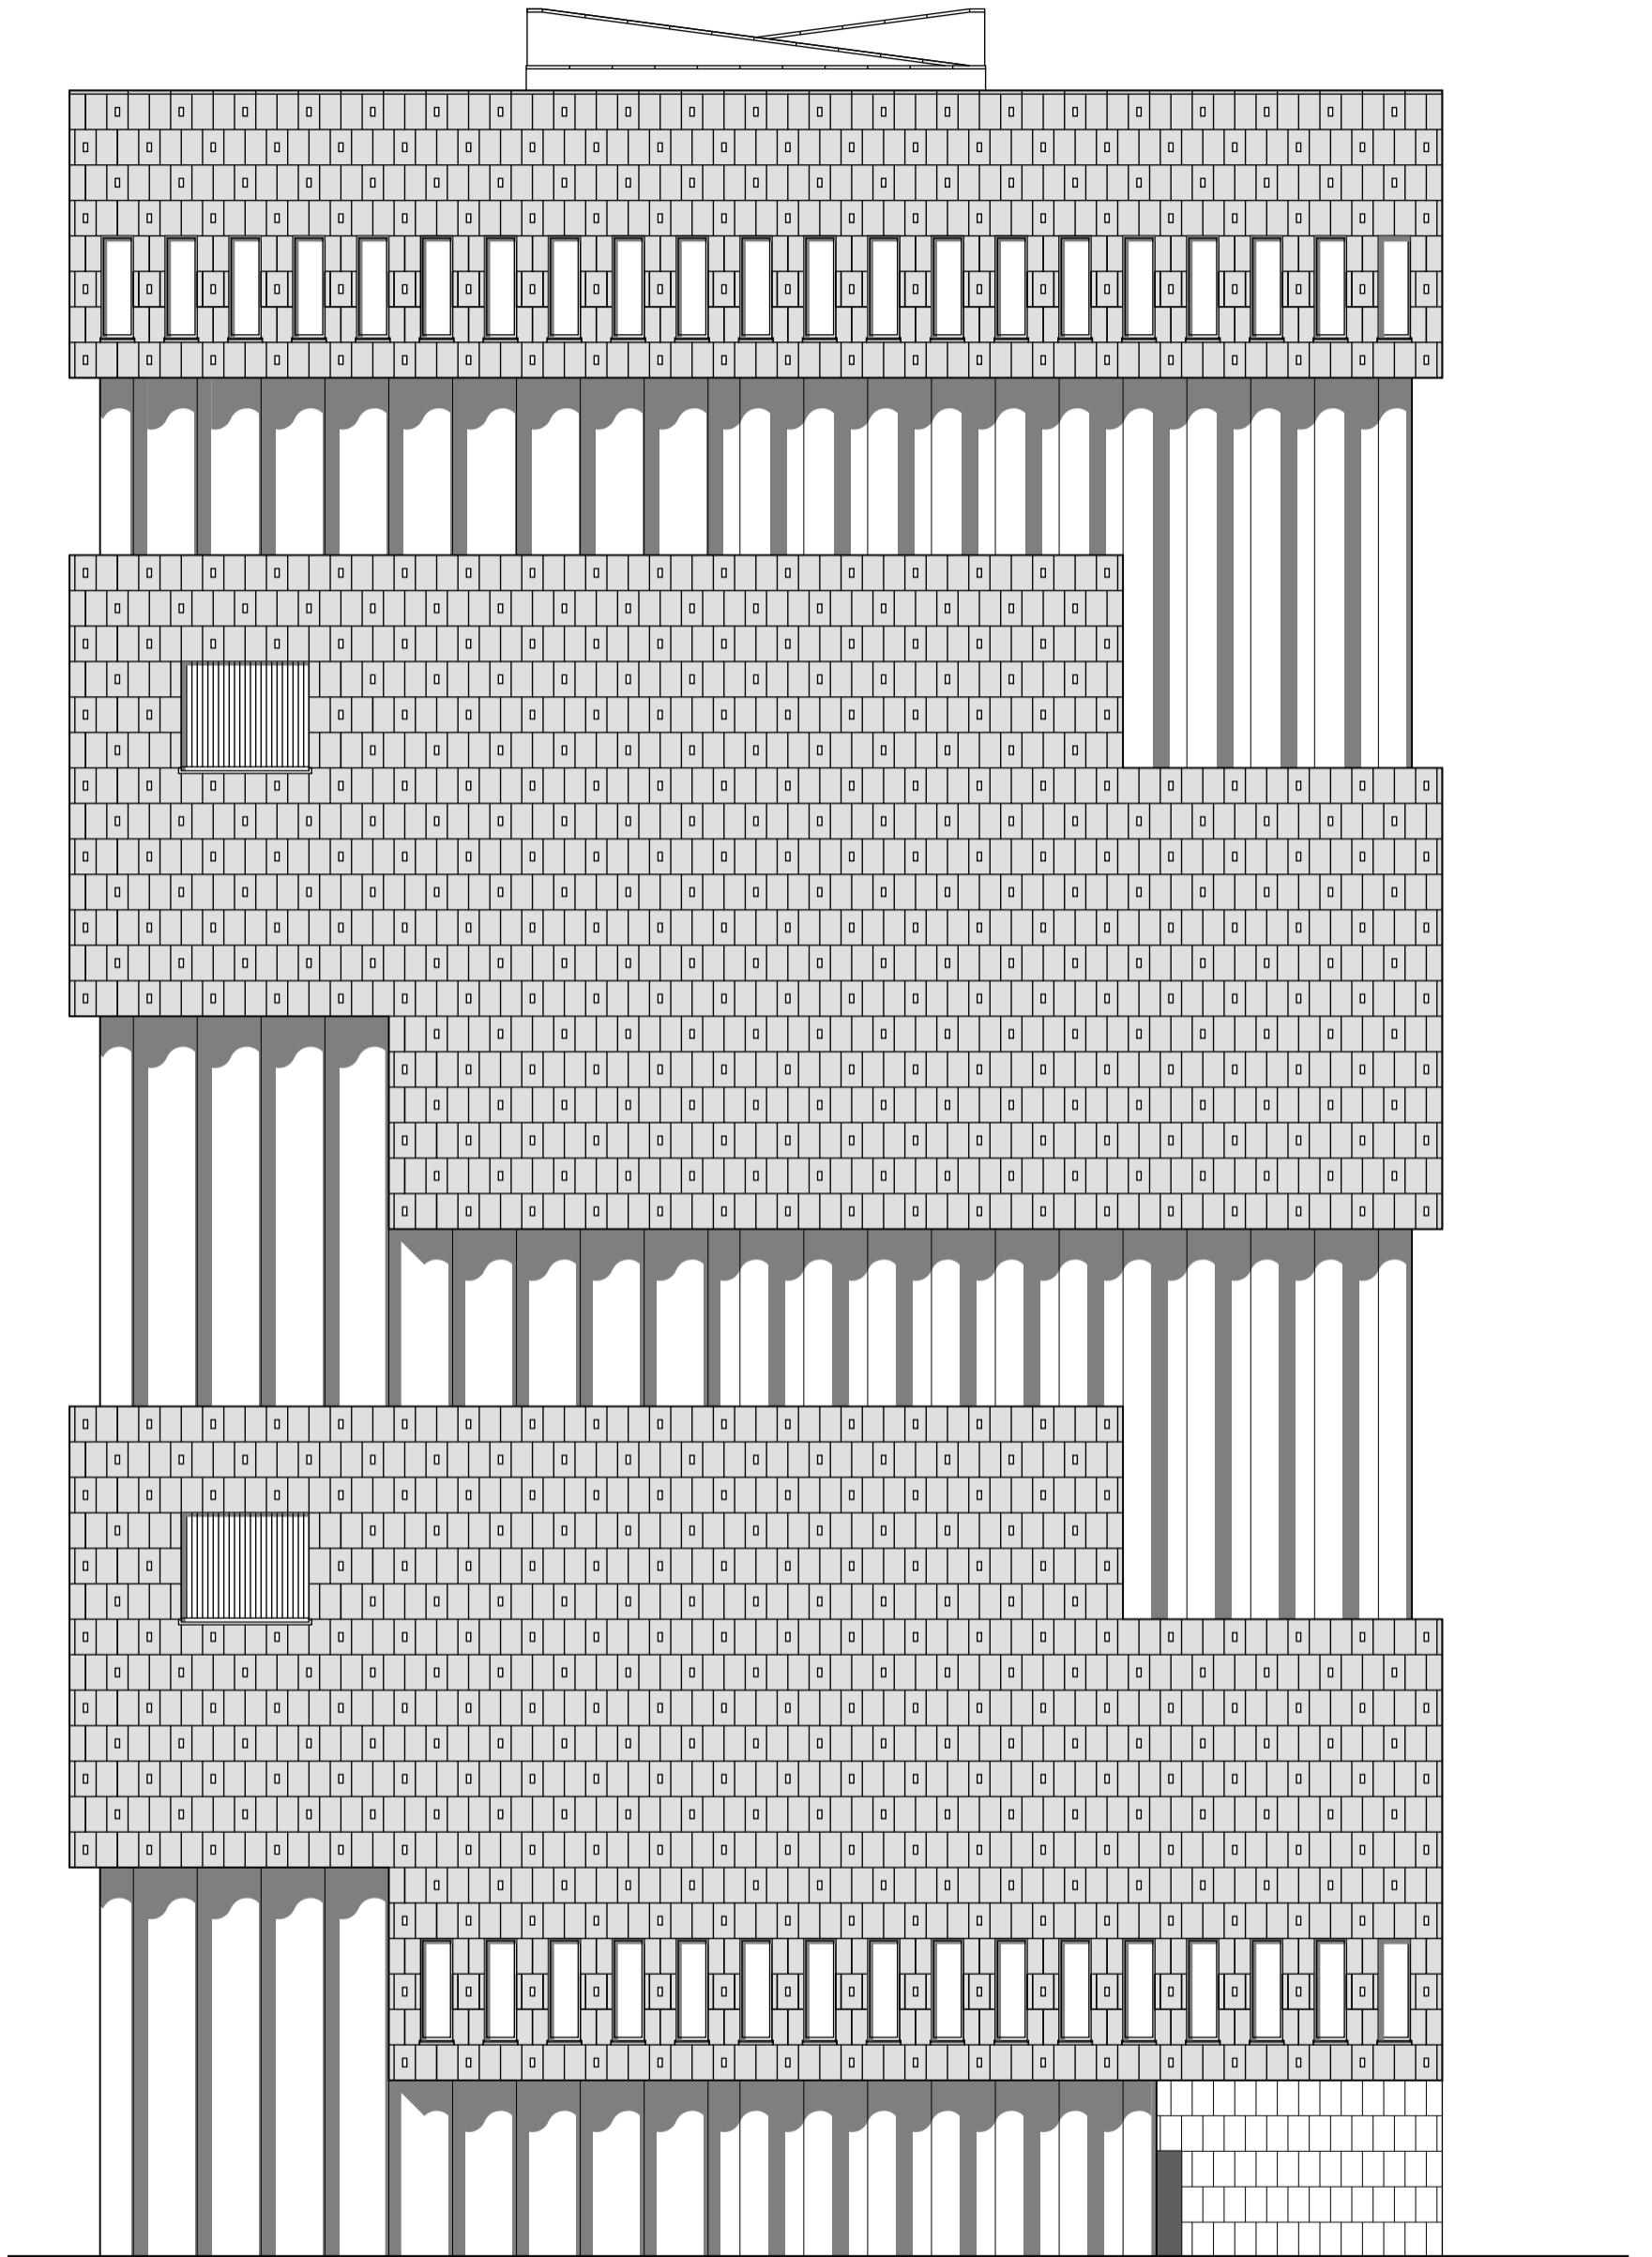



EAST FACADE

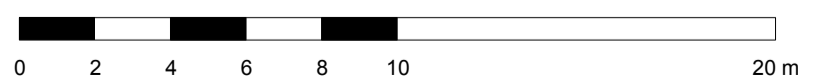

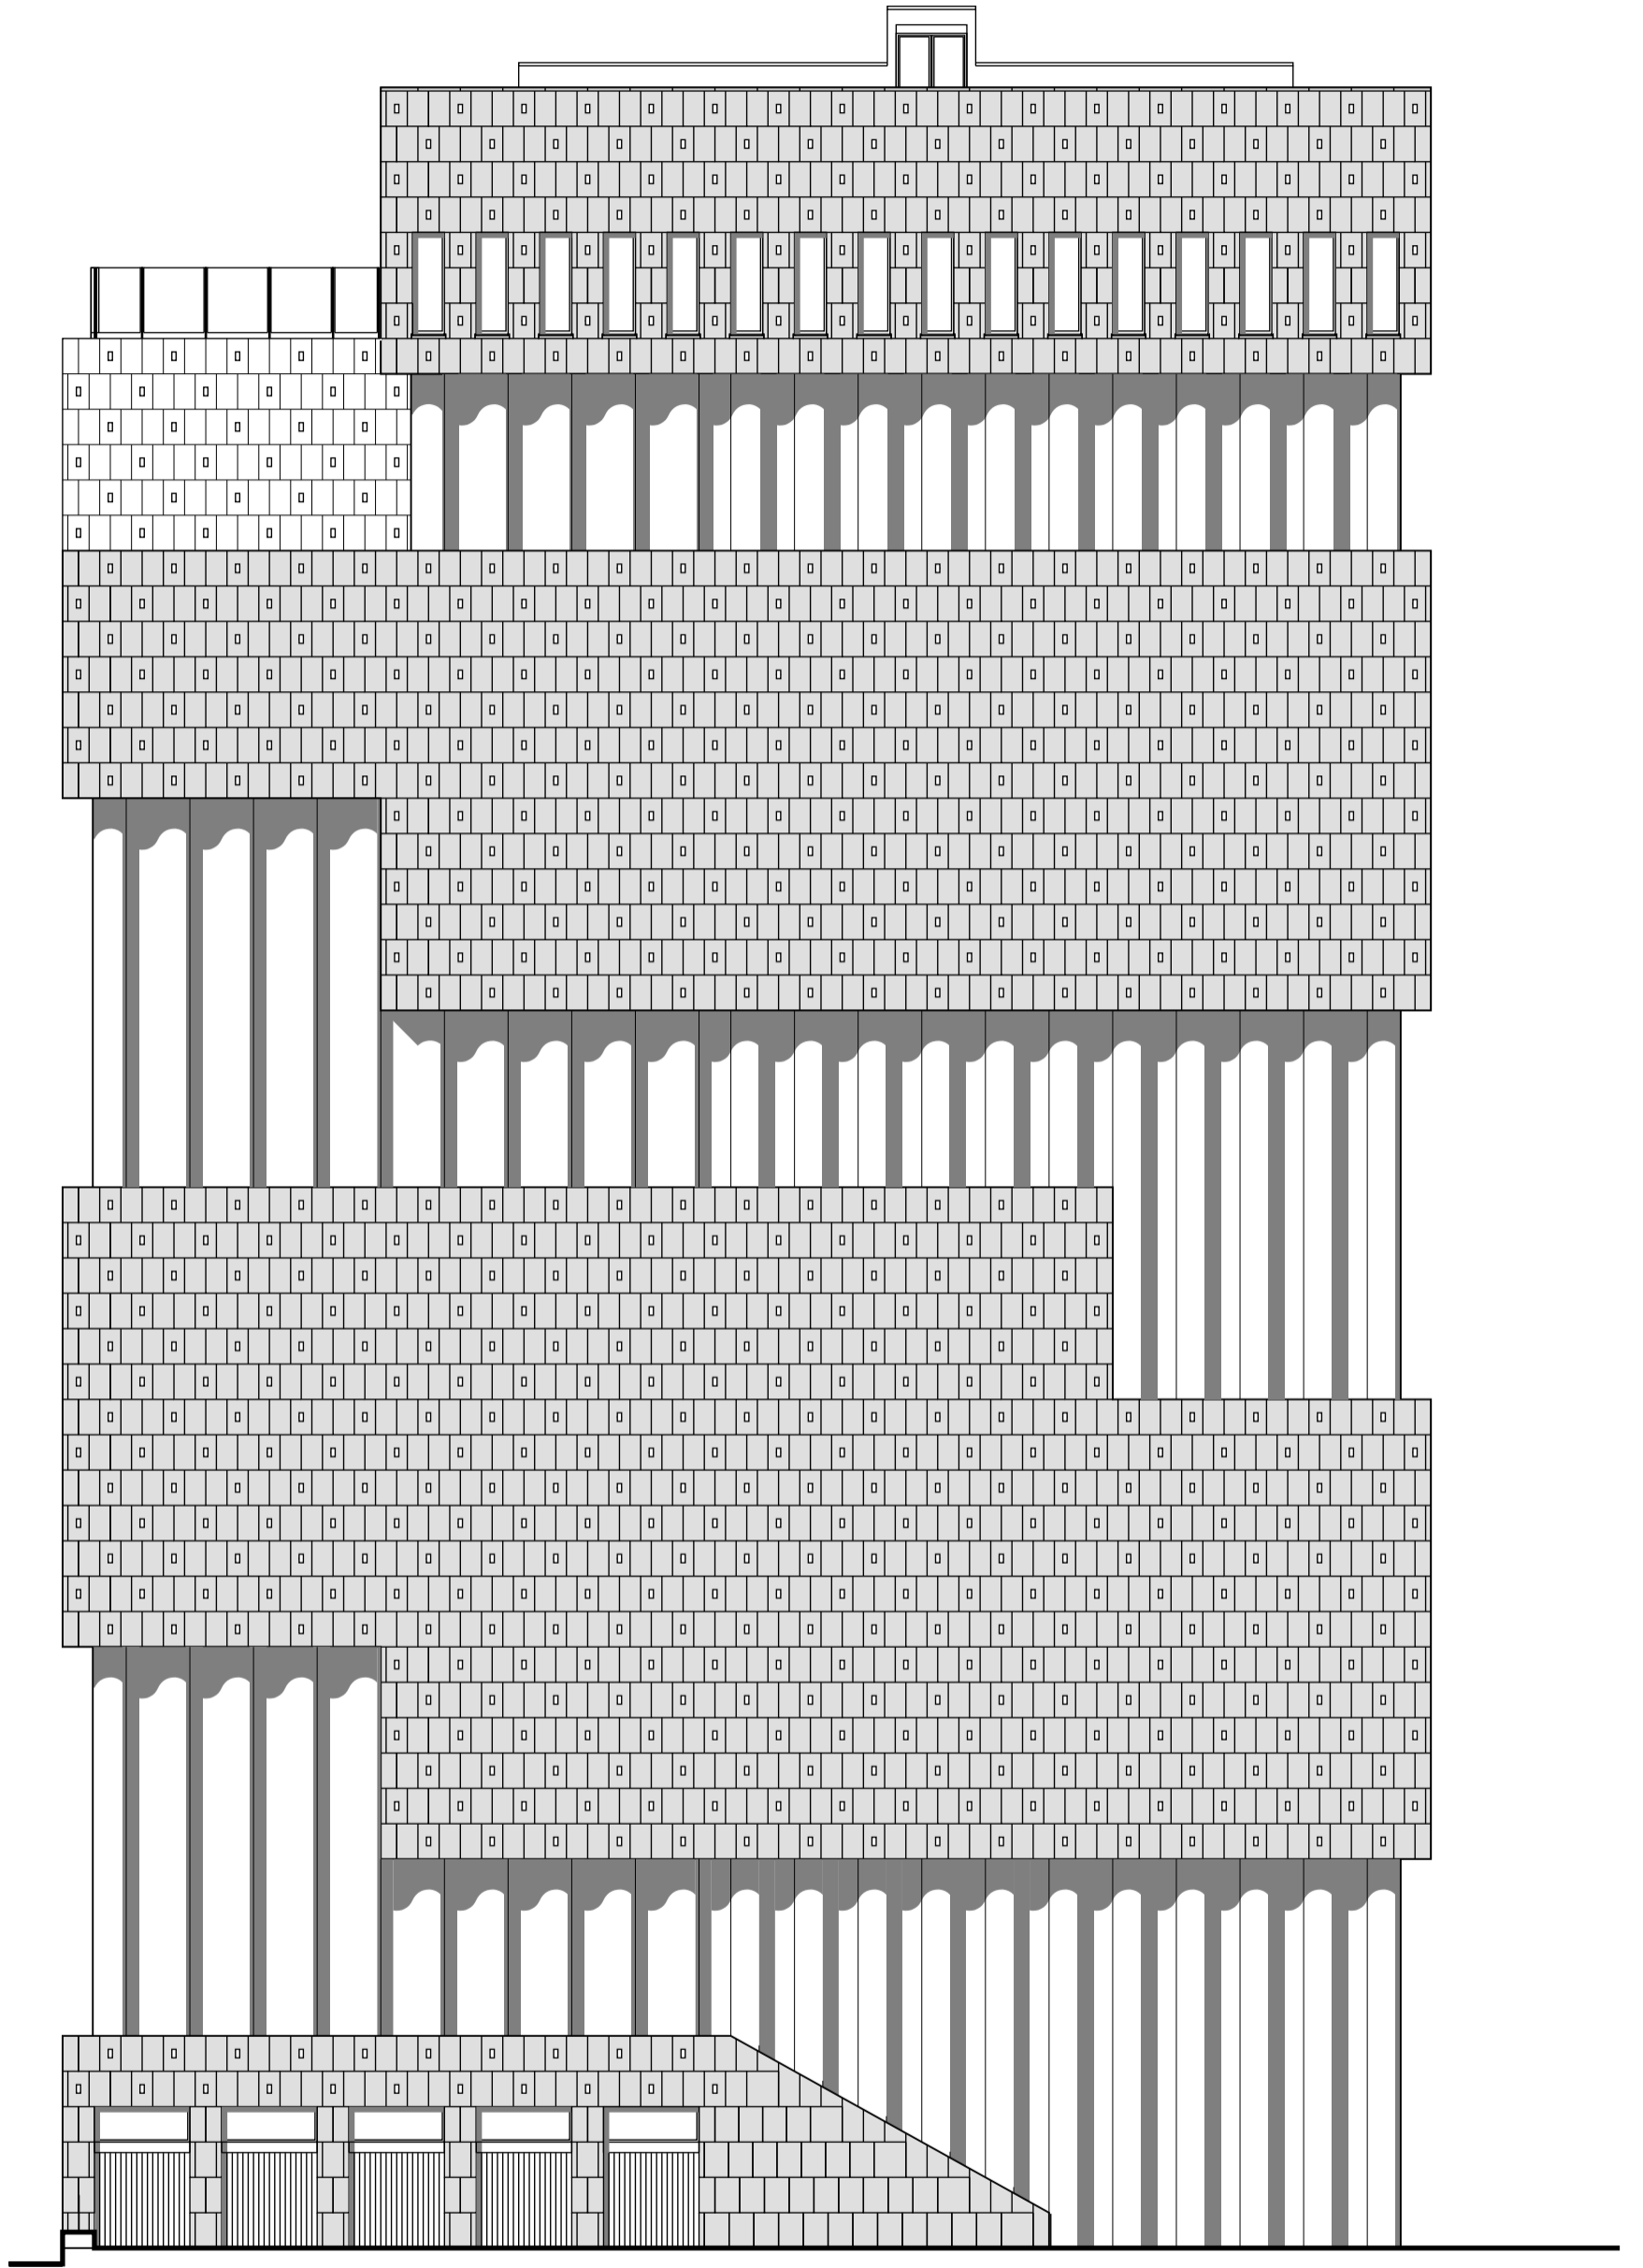

SOUTH FACADE

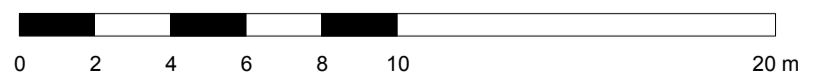

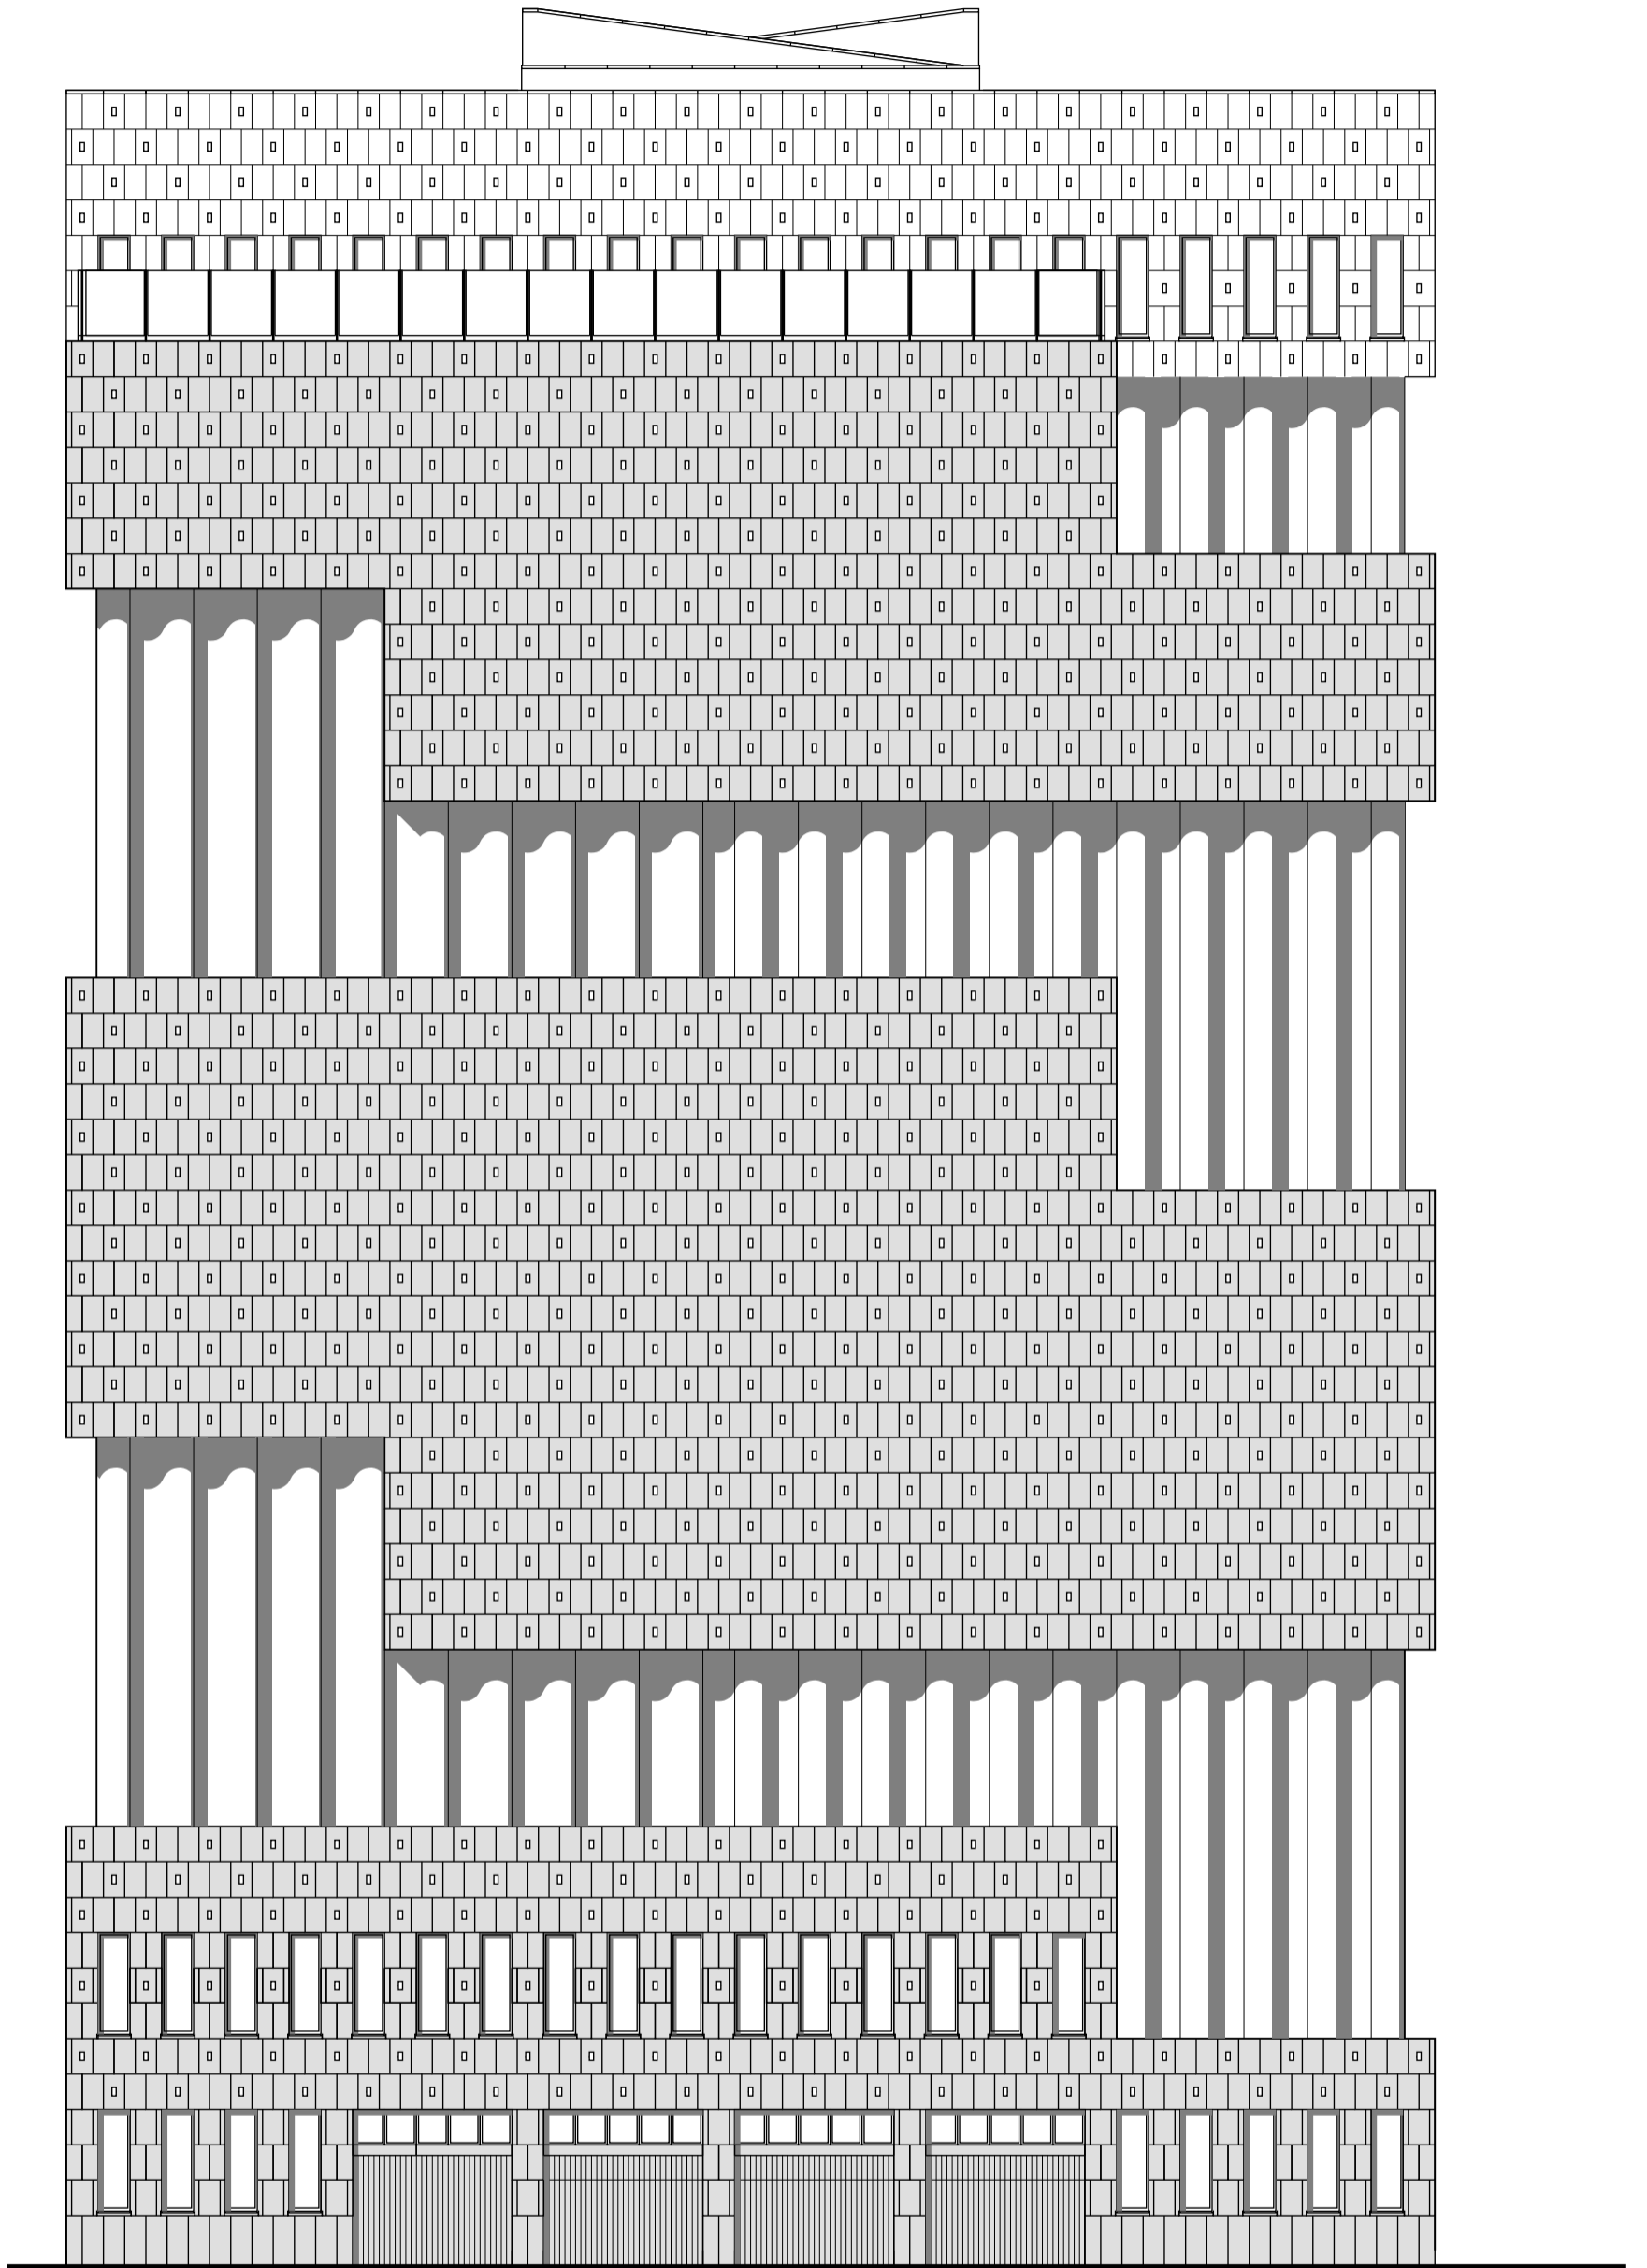

WEST FACADE

