
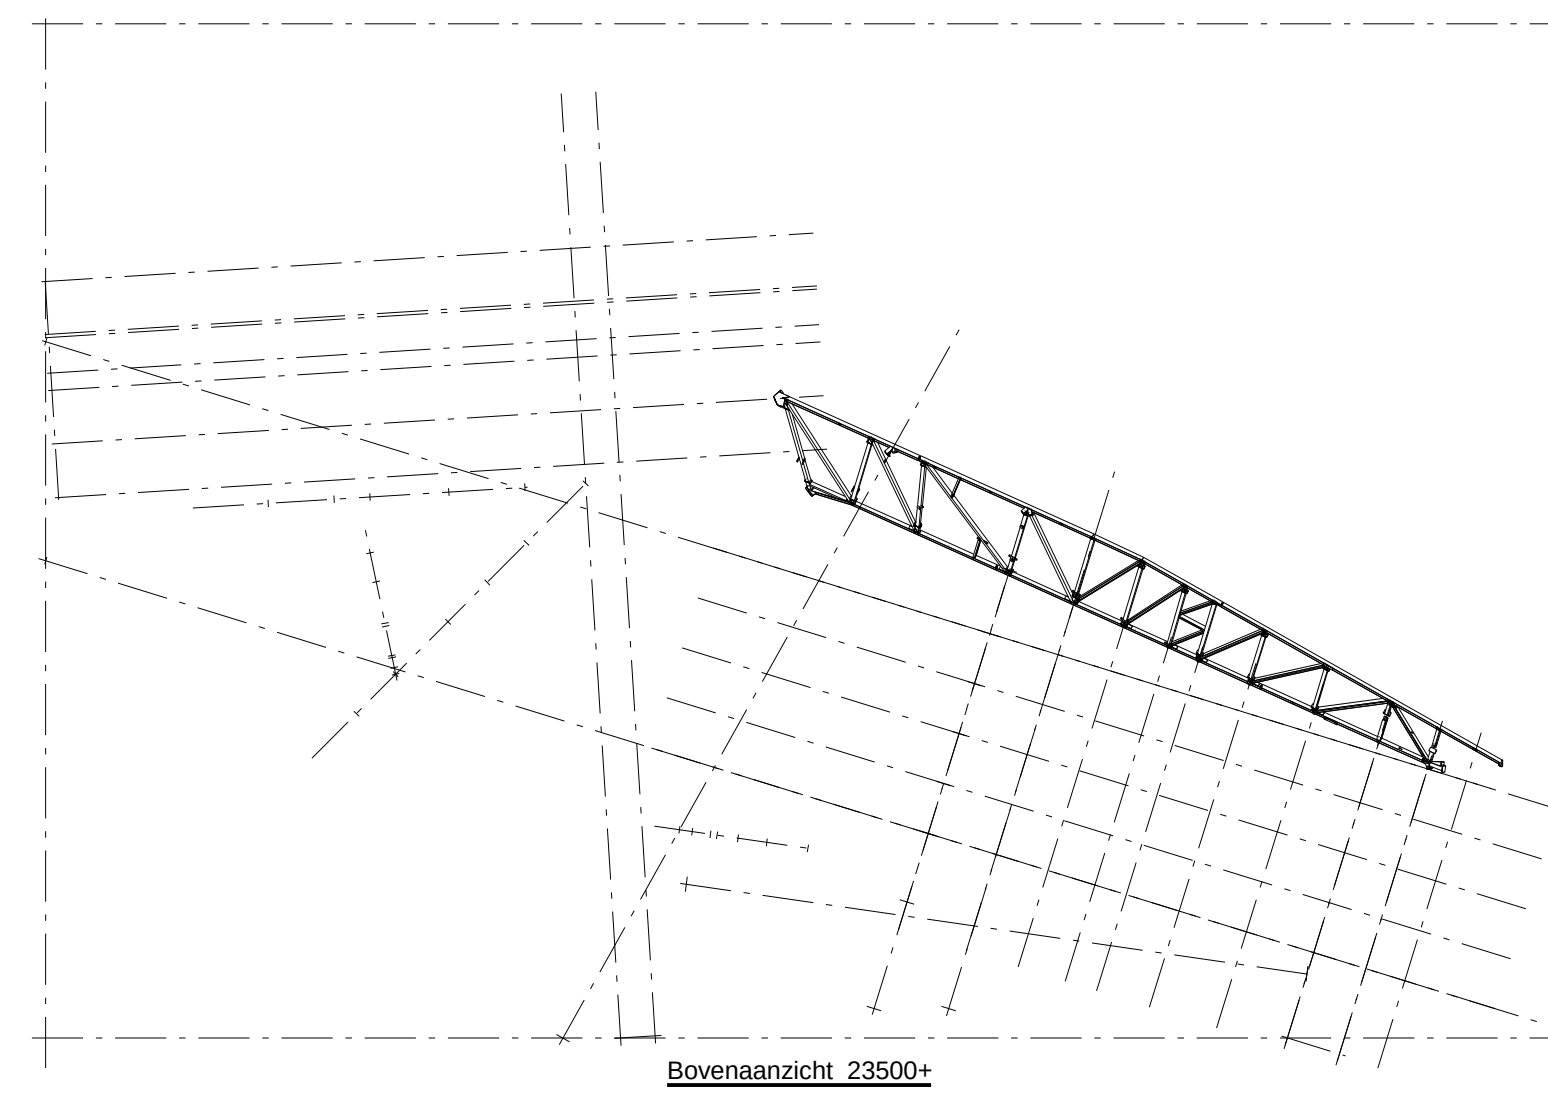


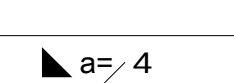

1	A	Ter controle		22-06-2010	
REV. NR.	REVISE	REVISE OMSCHRIJVING		REVISE DATUM	
PROJECT	filmmuseum Amsterdam				GEFABED
OPDRACHT GEVER	De Nijis			STATUS	DATUM
TER CONTROLE	TER CONTROLE			26.04.2010	
TEKENING				LAZEN	SCHAAL
COATING	vakwerk 1.4 3D			1:15	1:20
	Straten Ma 25 volgens ISO 8501-1 10 ml monopak FP primer / Zandleven Coatings b.v.			1:45	1:600
				1080112	PRODUCT NOMMER
				2003032	VERBODEN NOMMER
				G [230]	TEKENING NOMMER
Moeskops Staalbouw B.V. Kennedylaan 12 5017TC Bergeijk NL 0407-552725 0407-552588 info@moeskops.nl www.moeskops.nl					A
Het geheel of gedeeltelijk overnemen van deze tekening is zonder onze schriftelijke toestemming niet toegestaan					