




Elementopbouw A

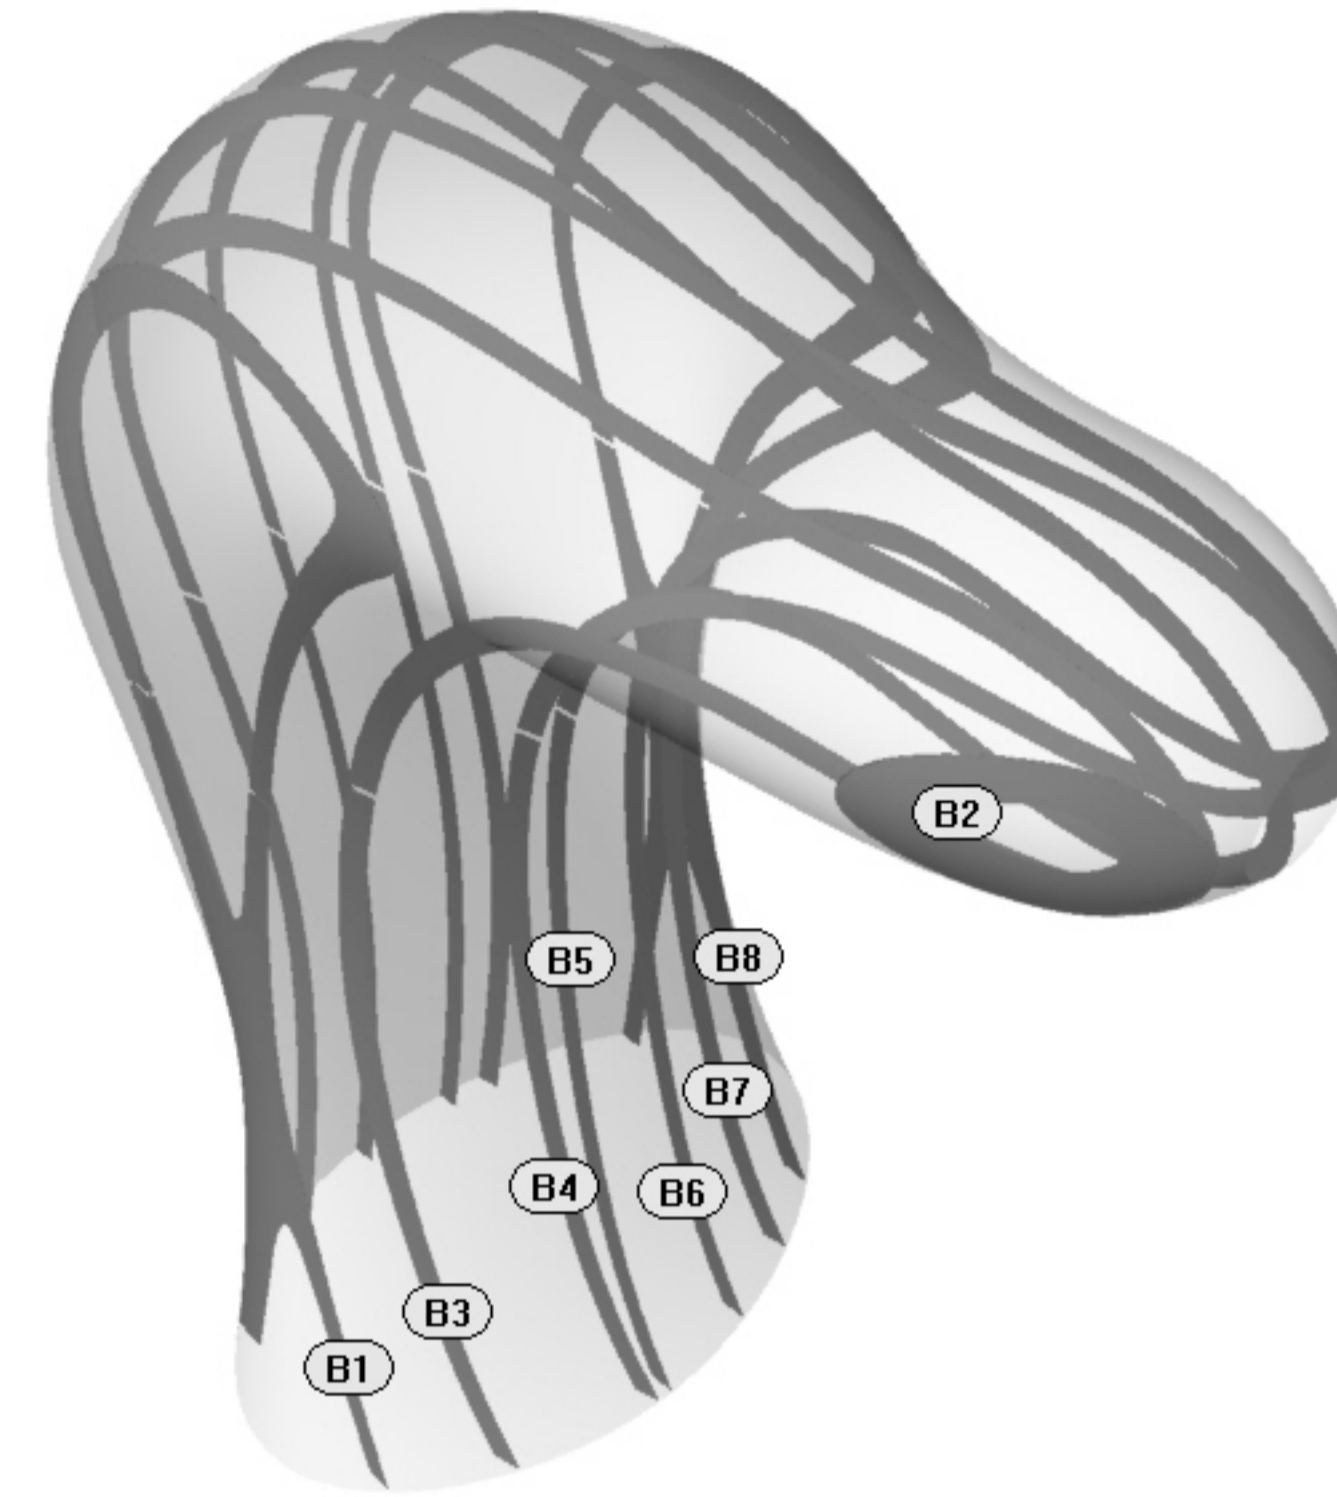

Elementopbouw B

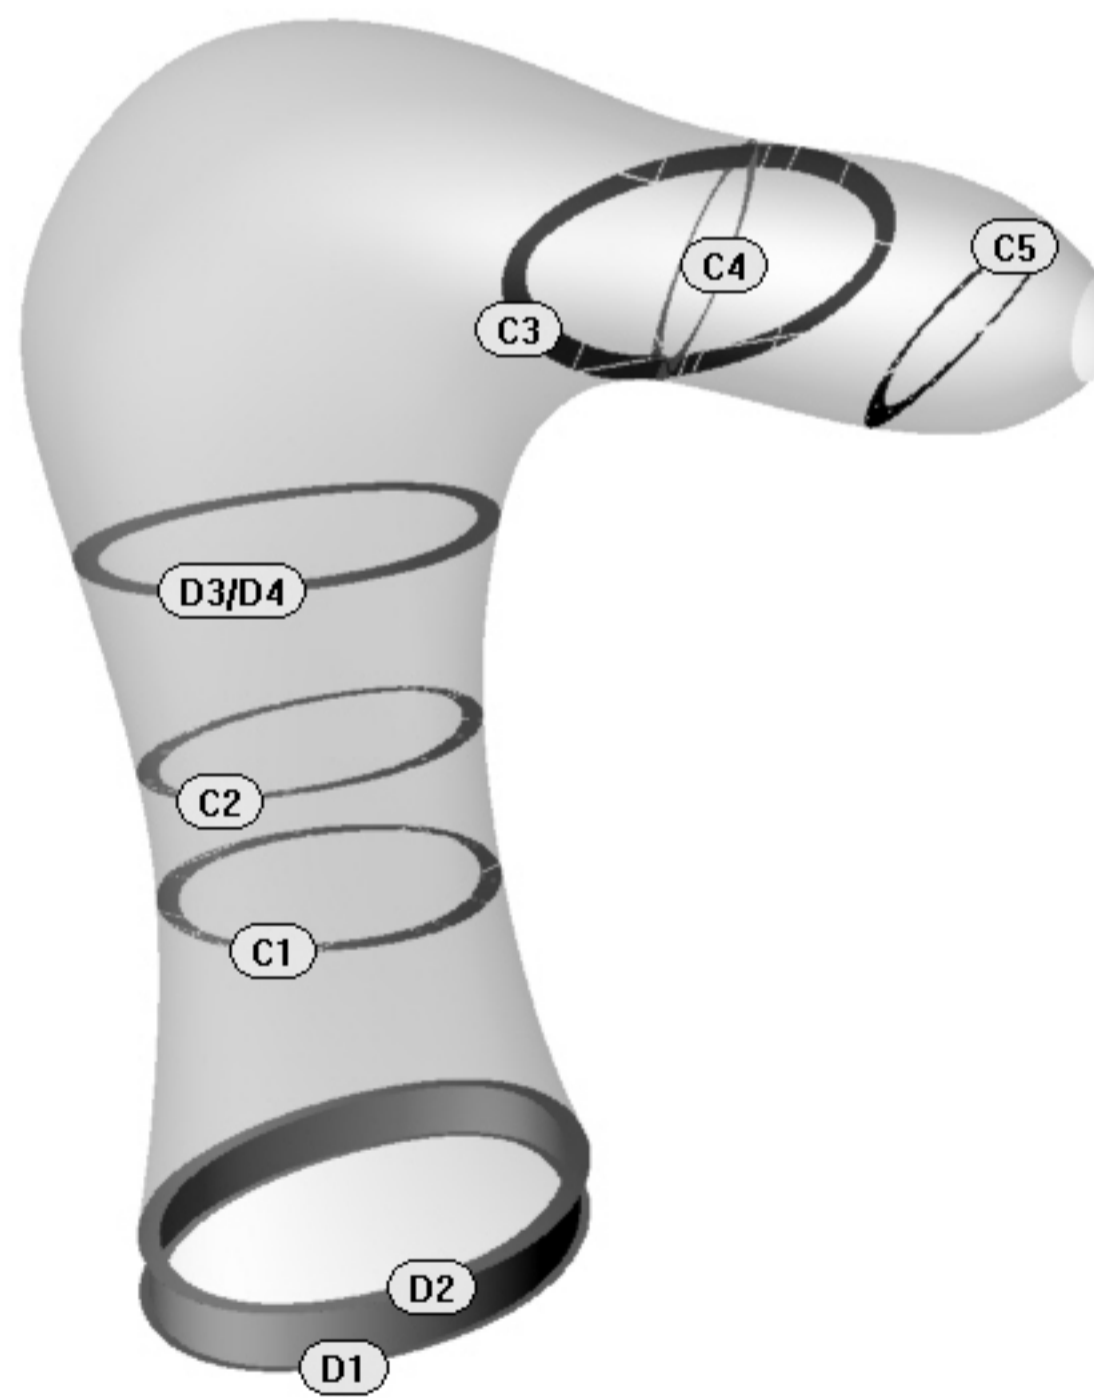

Elementopbouw C / D

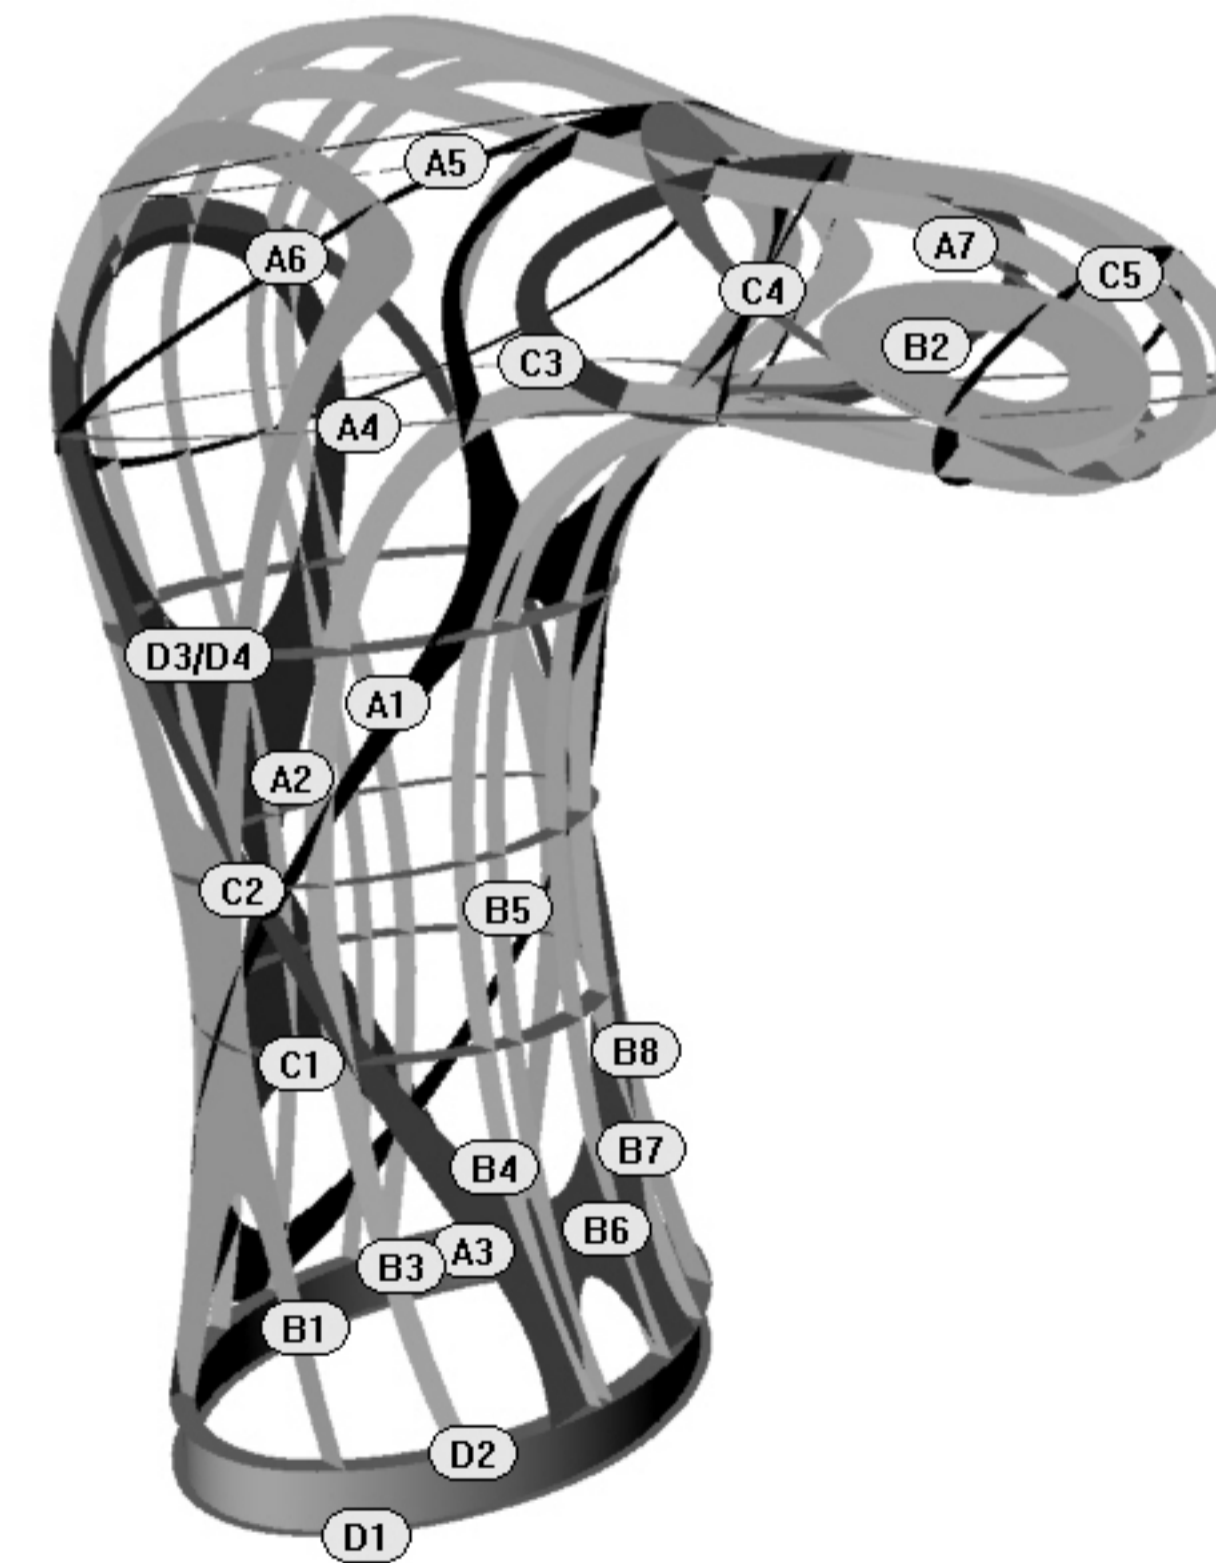

Elementopbouw A - D

**i-SAAC**  
**WorkShop IV**

Mark Feijen  
Rotterdamseweg 392  
2629 HH Delft  
tel. +31652544775  
mail. mark@i-saac.nl  
net. www.i-saac.nl

**Bureau Arjan**  
**Karssen BNO**

Arjan Karssen  
Postbus 2120  
2002 CC Haarlem  
tel. +31 6 20833197  
mail. ar.karssen@planet.nl  
net. www.arjankarssen.nl

Content: elementopbouw  
Date: 02-11-2009  
Filename: pergola - calculatie  
Drawing: calc01

Format: A1  
Units: mm  
Scale: 1:scale  
Status: calculatie