
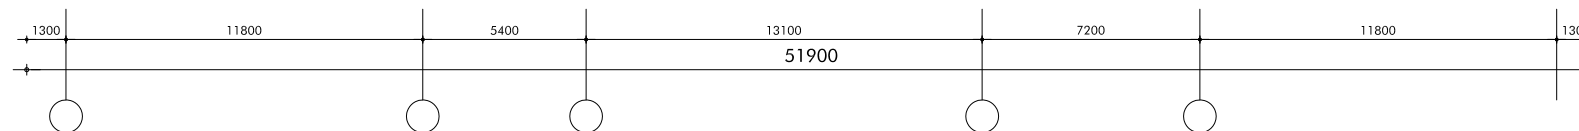





max. bestem.pl.
dakr. 16519 +
dakl. 15927 +
3927
3
12000 +
4000
2
8000 +
4000
1
4000 +
4000
0
000 = p
niv 1500 - (1200 + NAP)
3600
0
3600 -

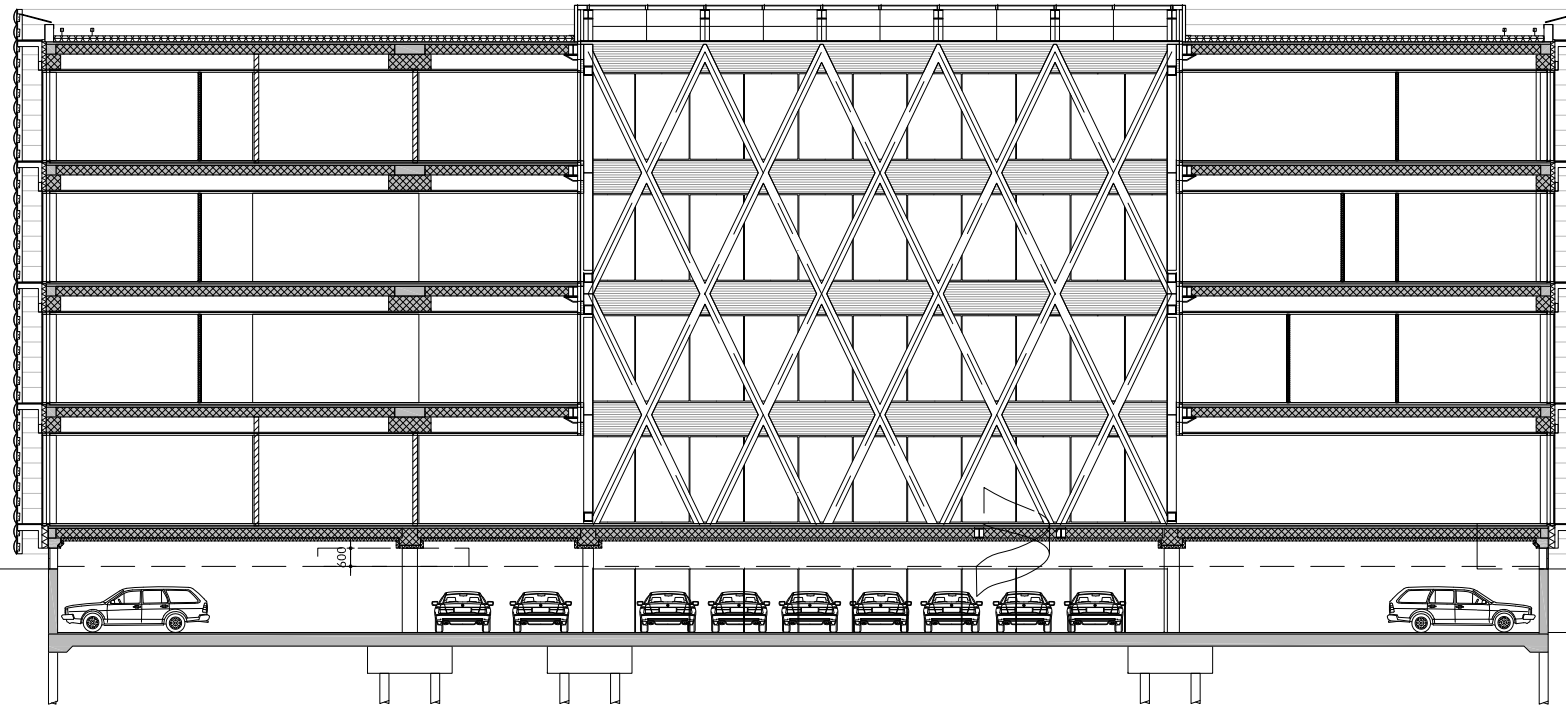

schaal 1:250

LANGSDOORSNEDE

max. bestem.pl.
 dakr. 16515 +
 dakvl. 15927 +
 3927
 3 12000 +
 4000
 2 8000 +
 4000
 1 4000 +
 4000
 0 000 = p.
 mv 1500 - (1200 + NAP)
 3600
 0 3600 -

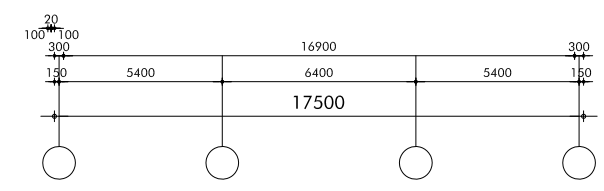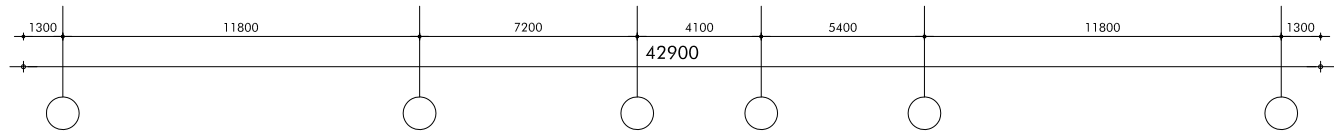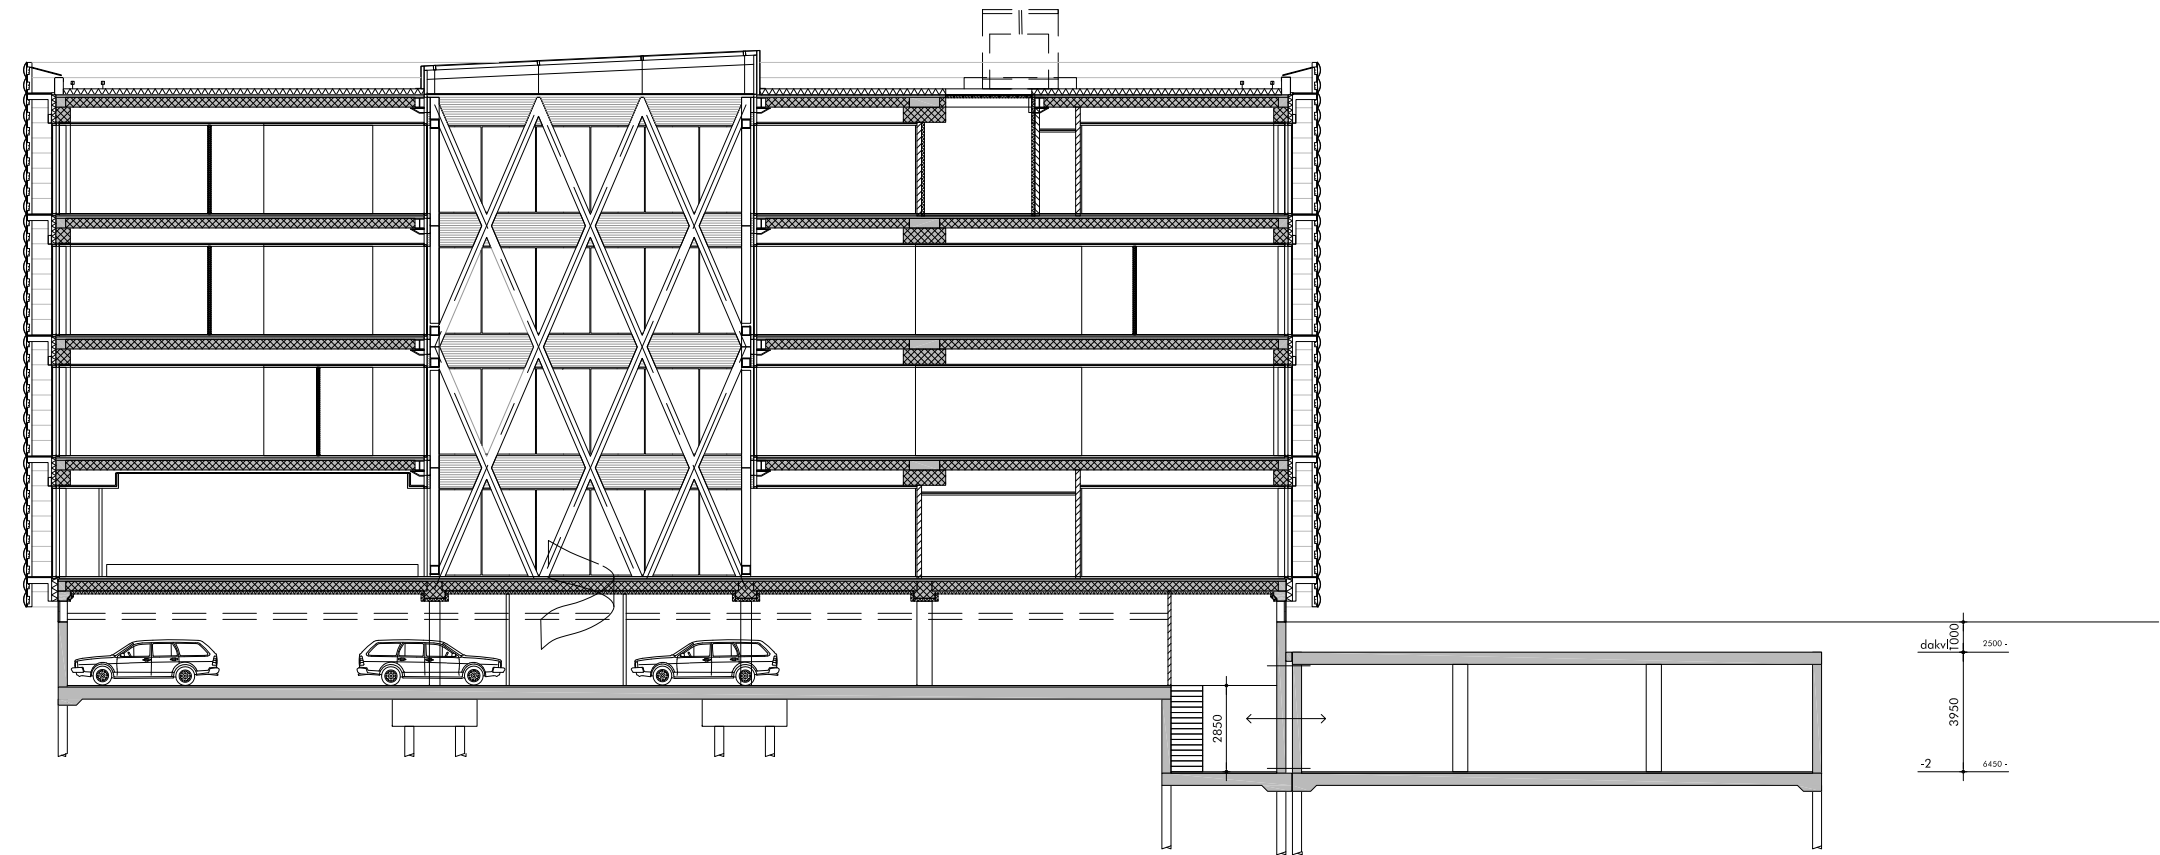

dakvl. 0000
 2500 -
 3950
 -2 6450 -

schaal 1:250

DWARSDOORSNEDE