




VIEW A

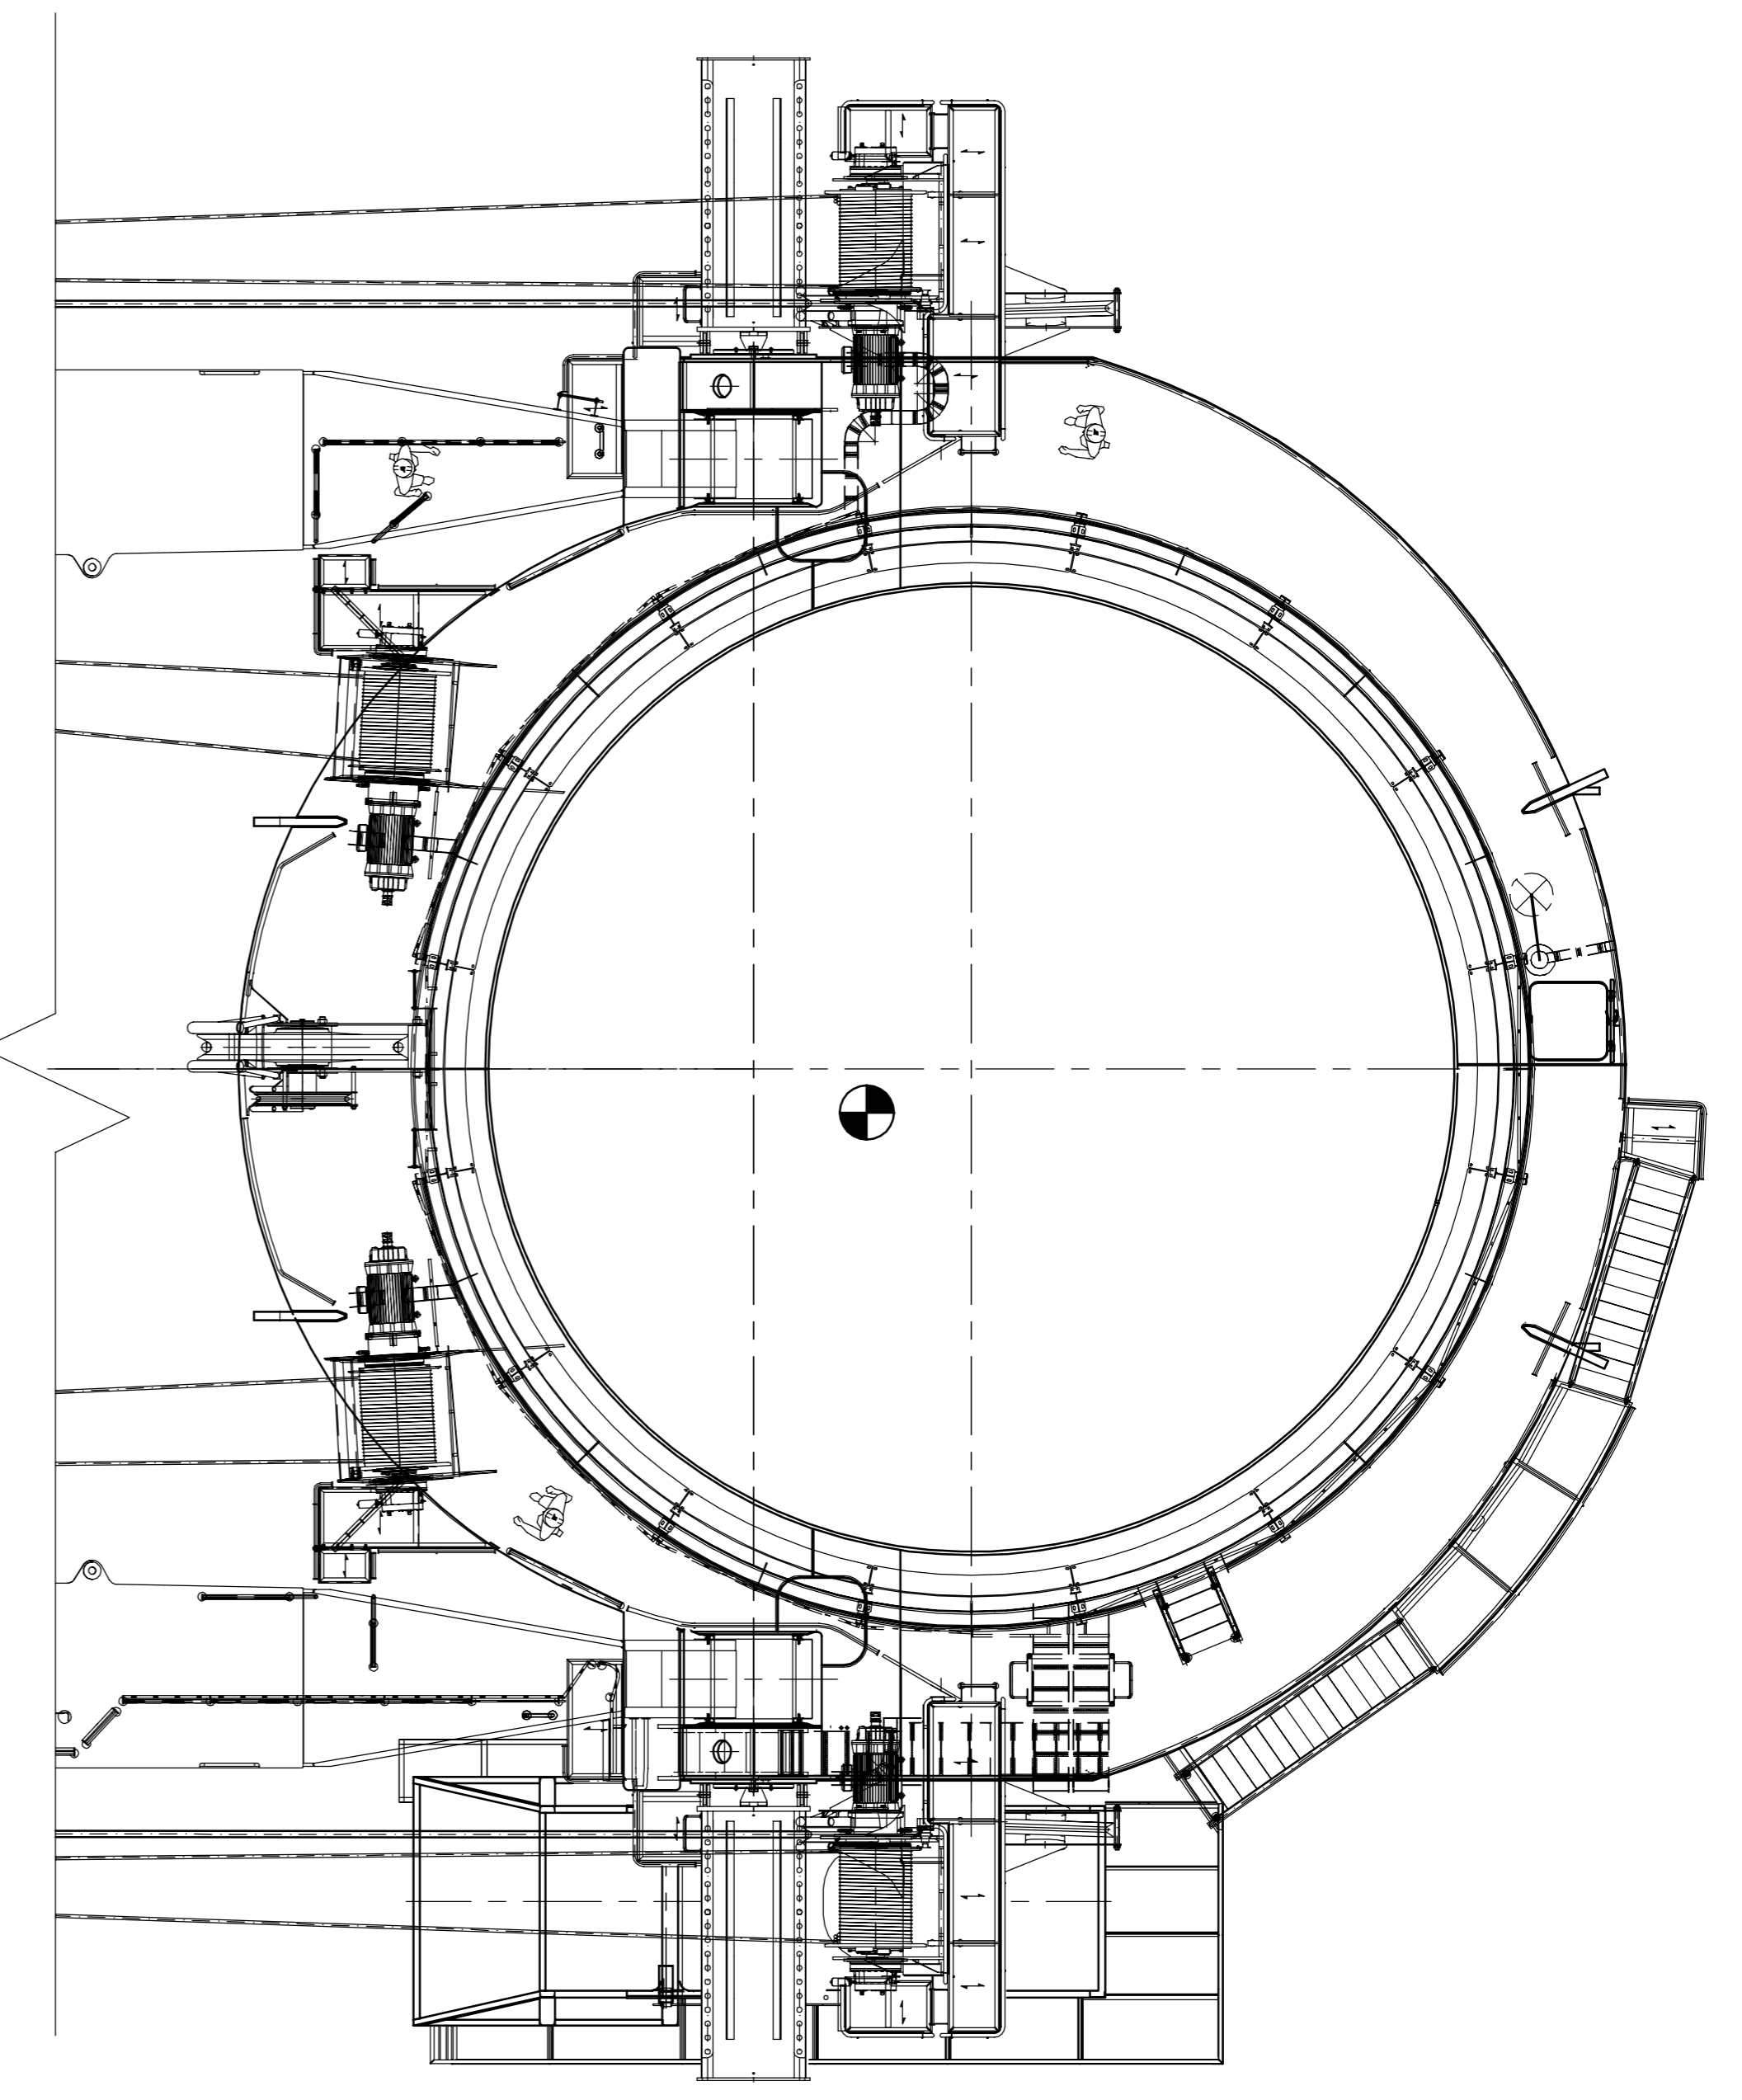


TOP VIEW

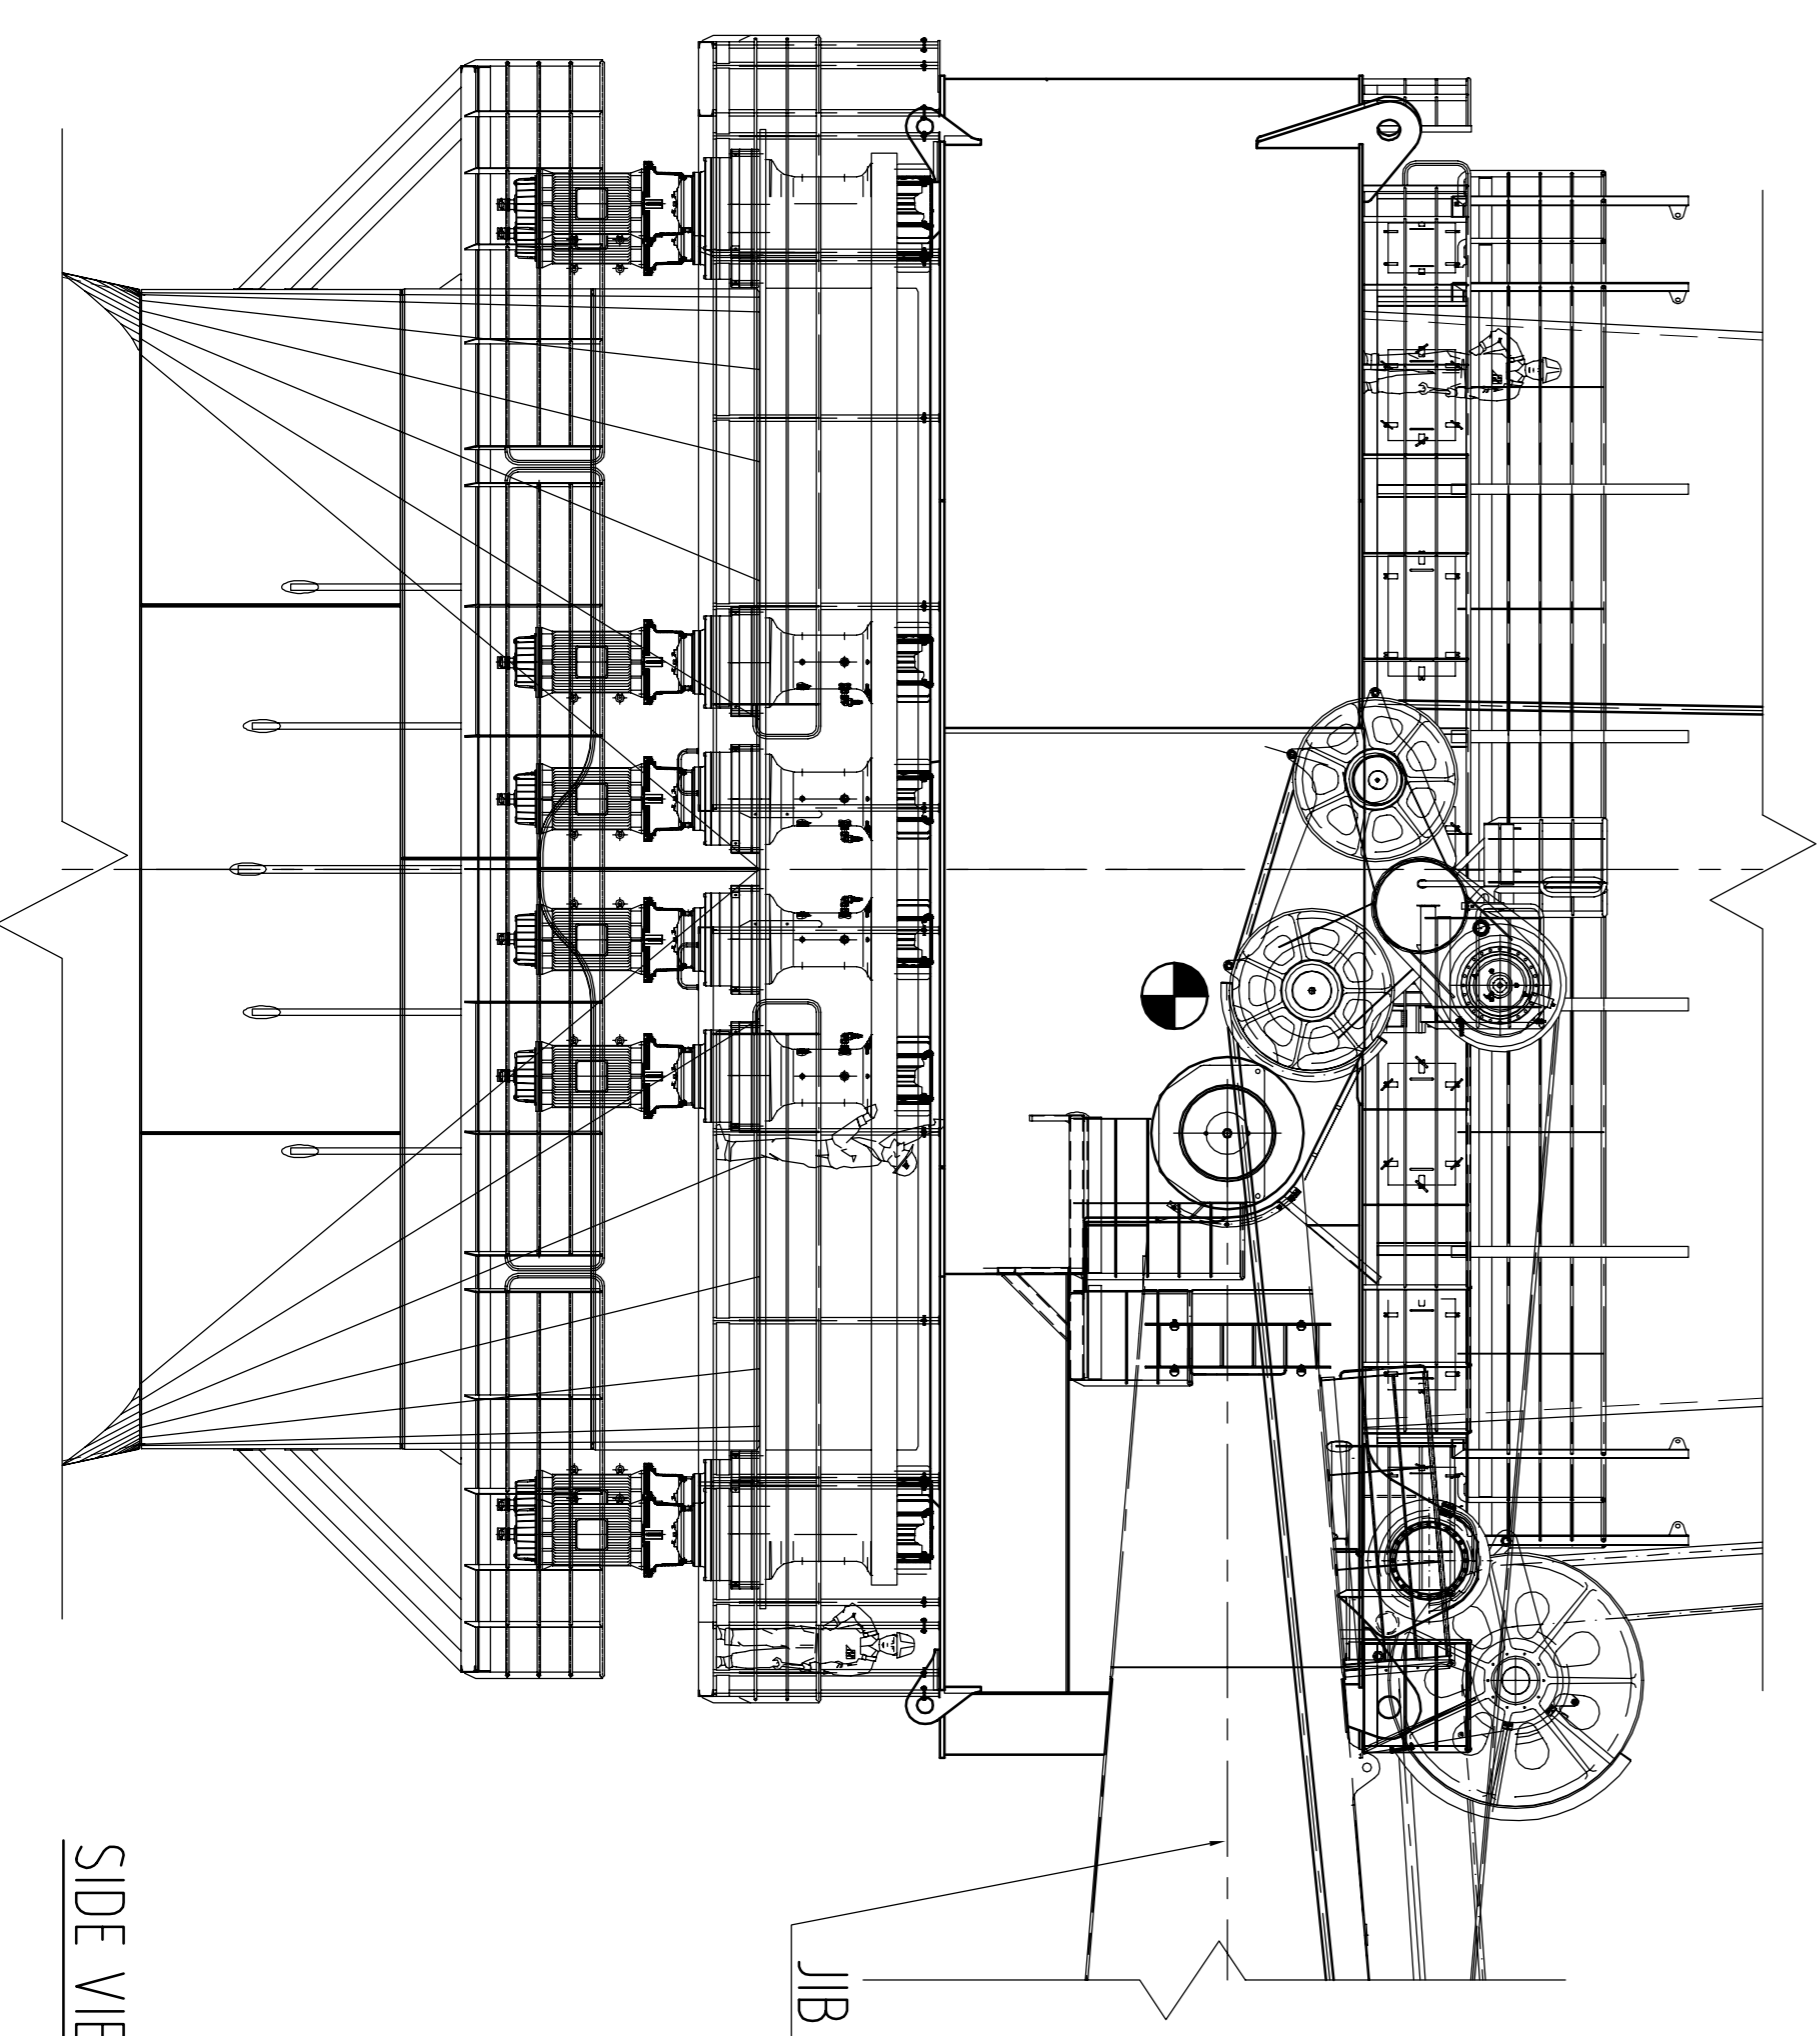

SIDE VIEW

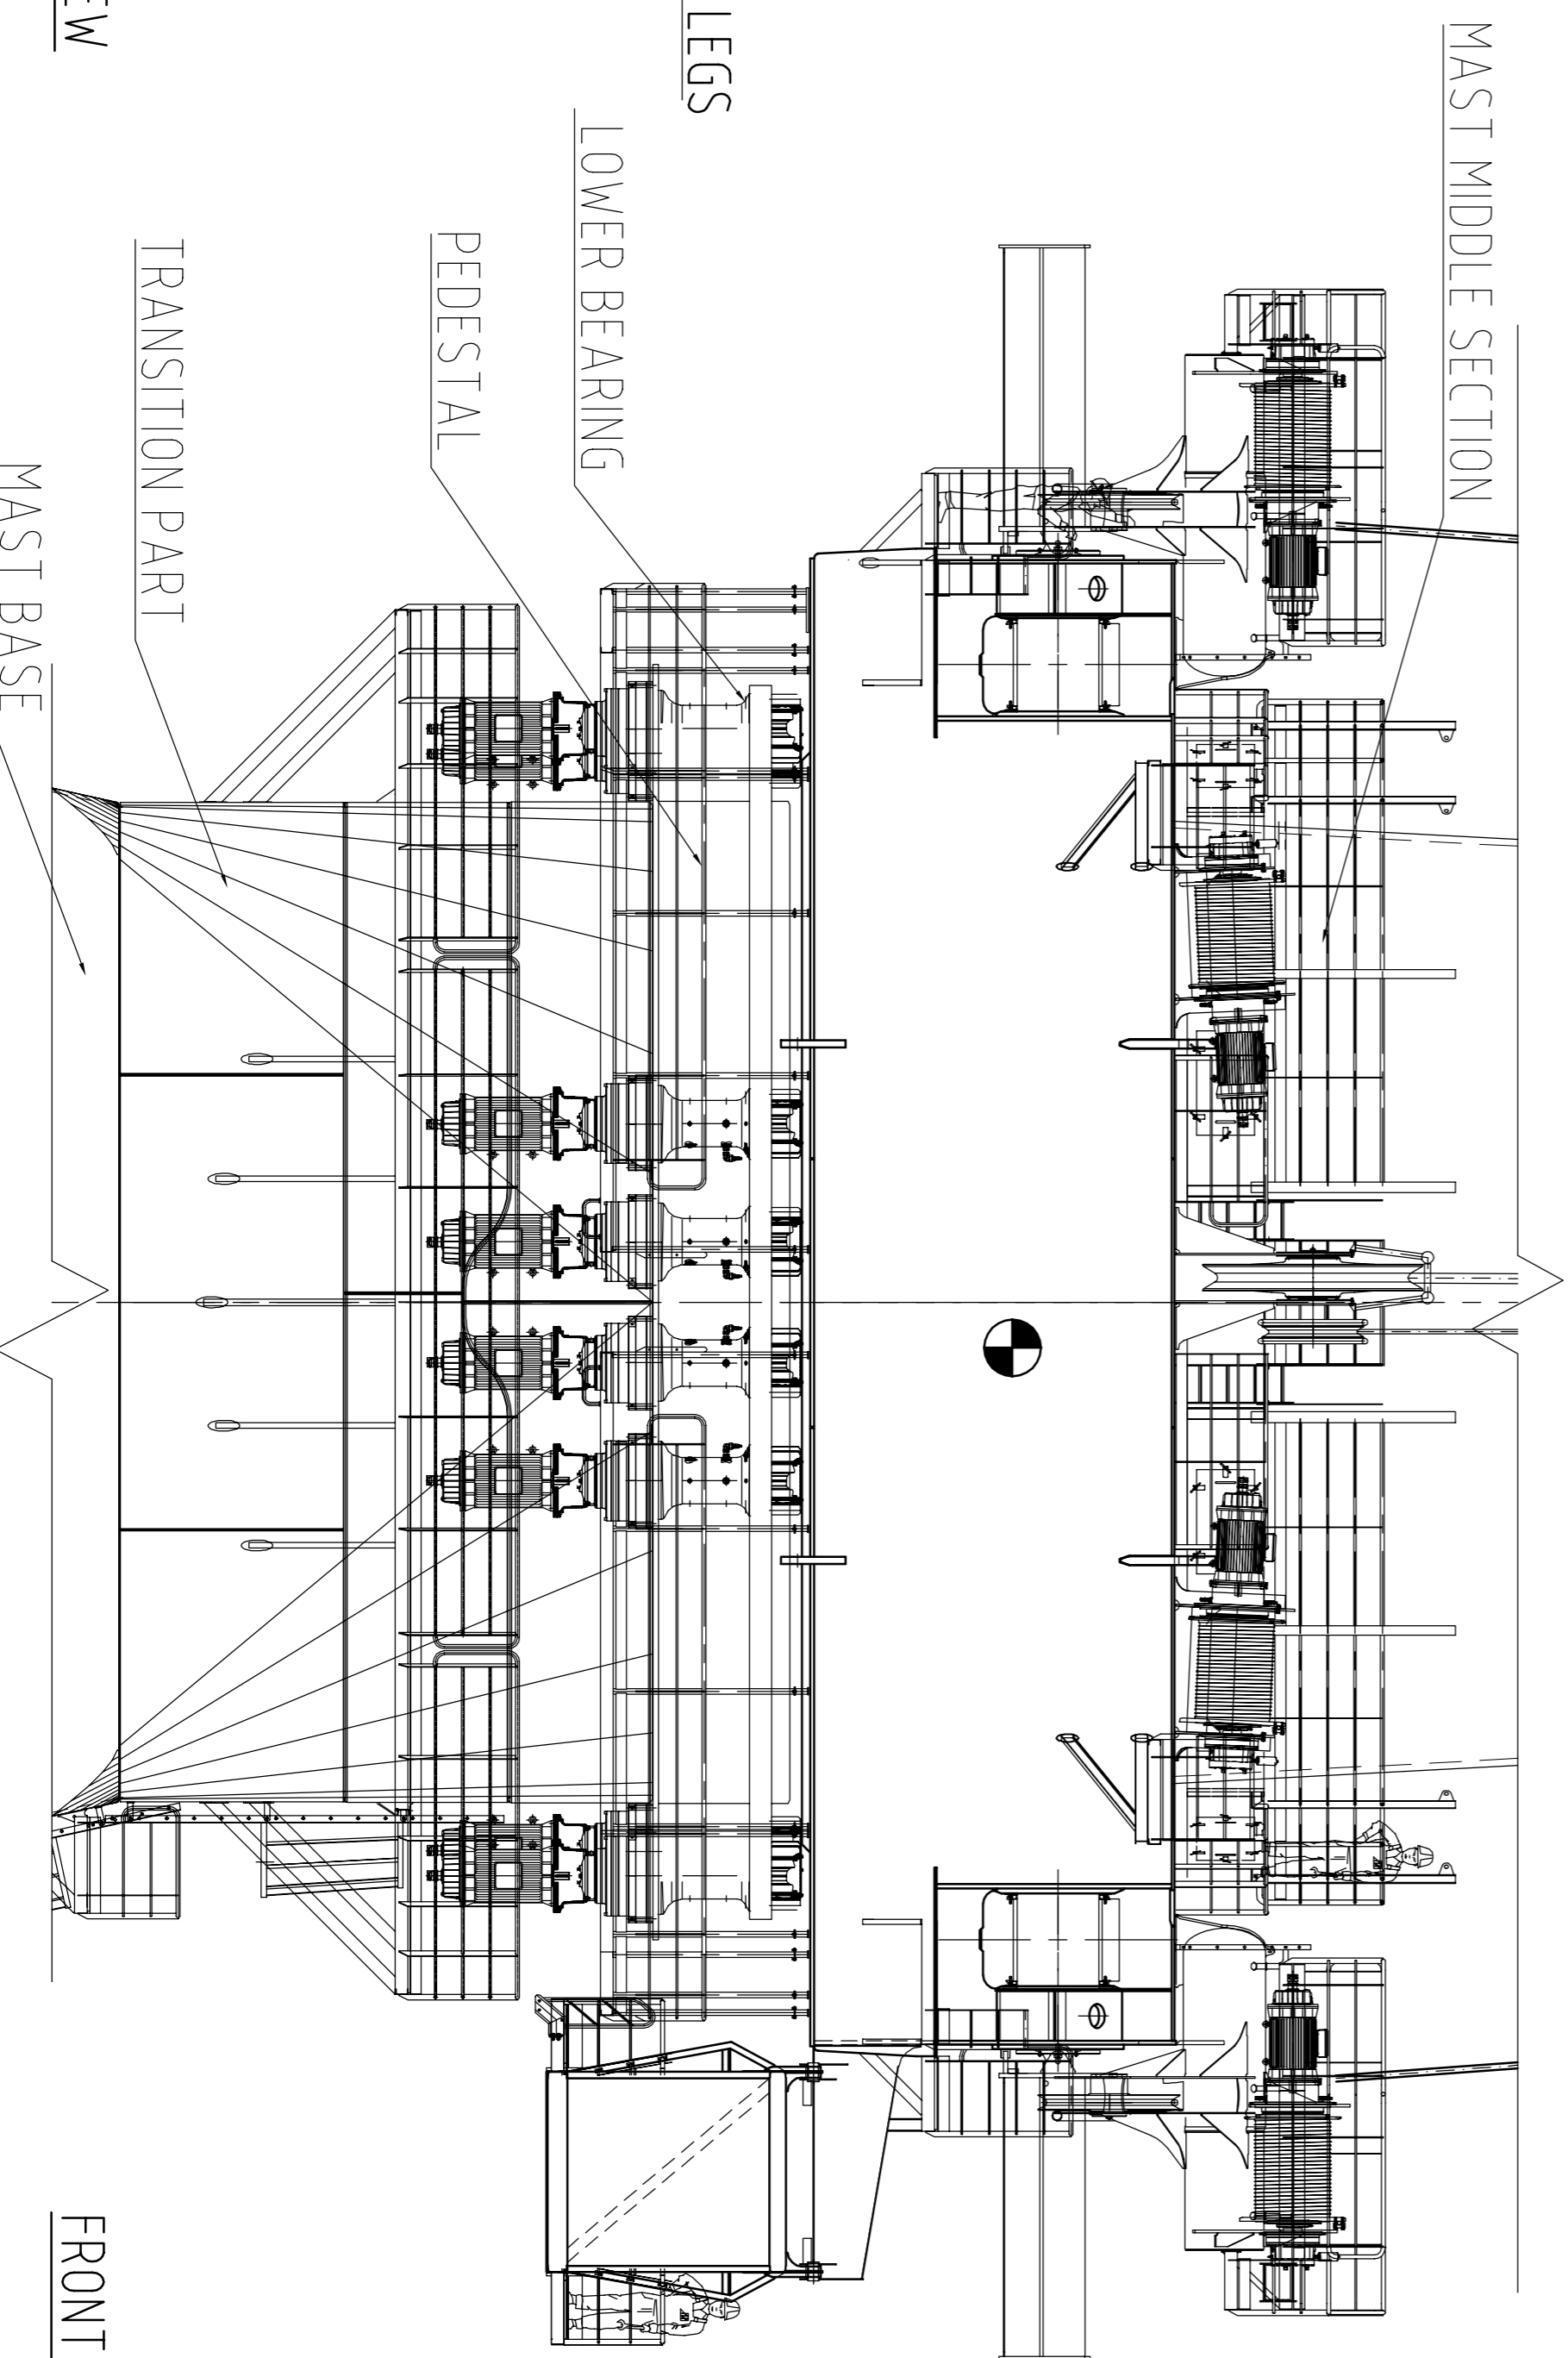

FRONT VIEW

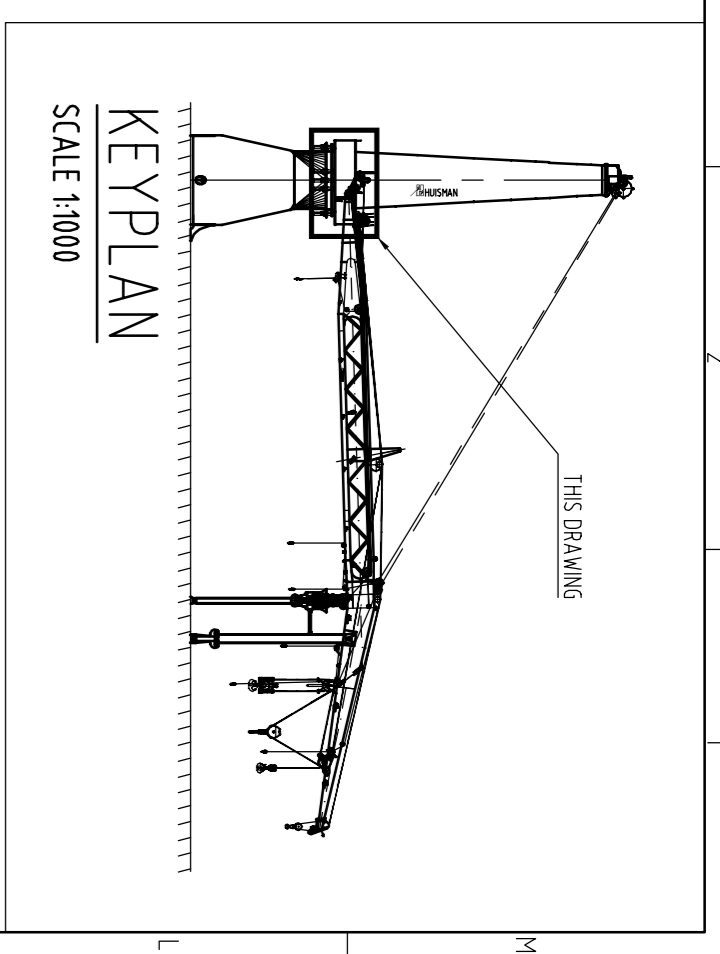

KEYPLAN
SCALE 1:1000