
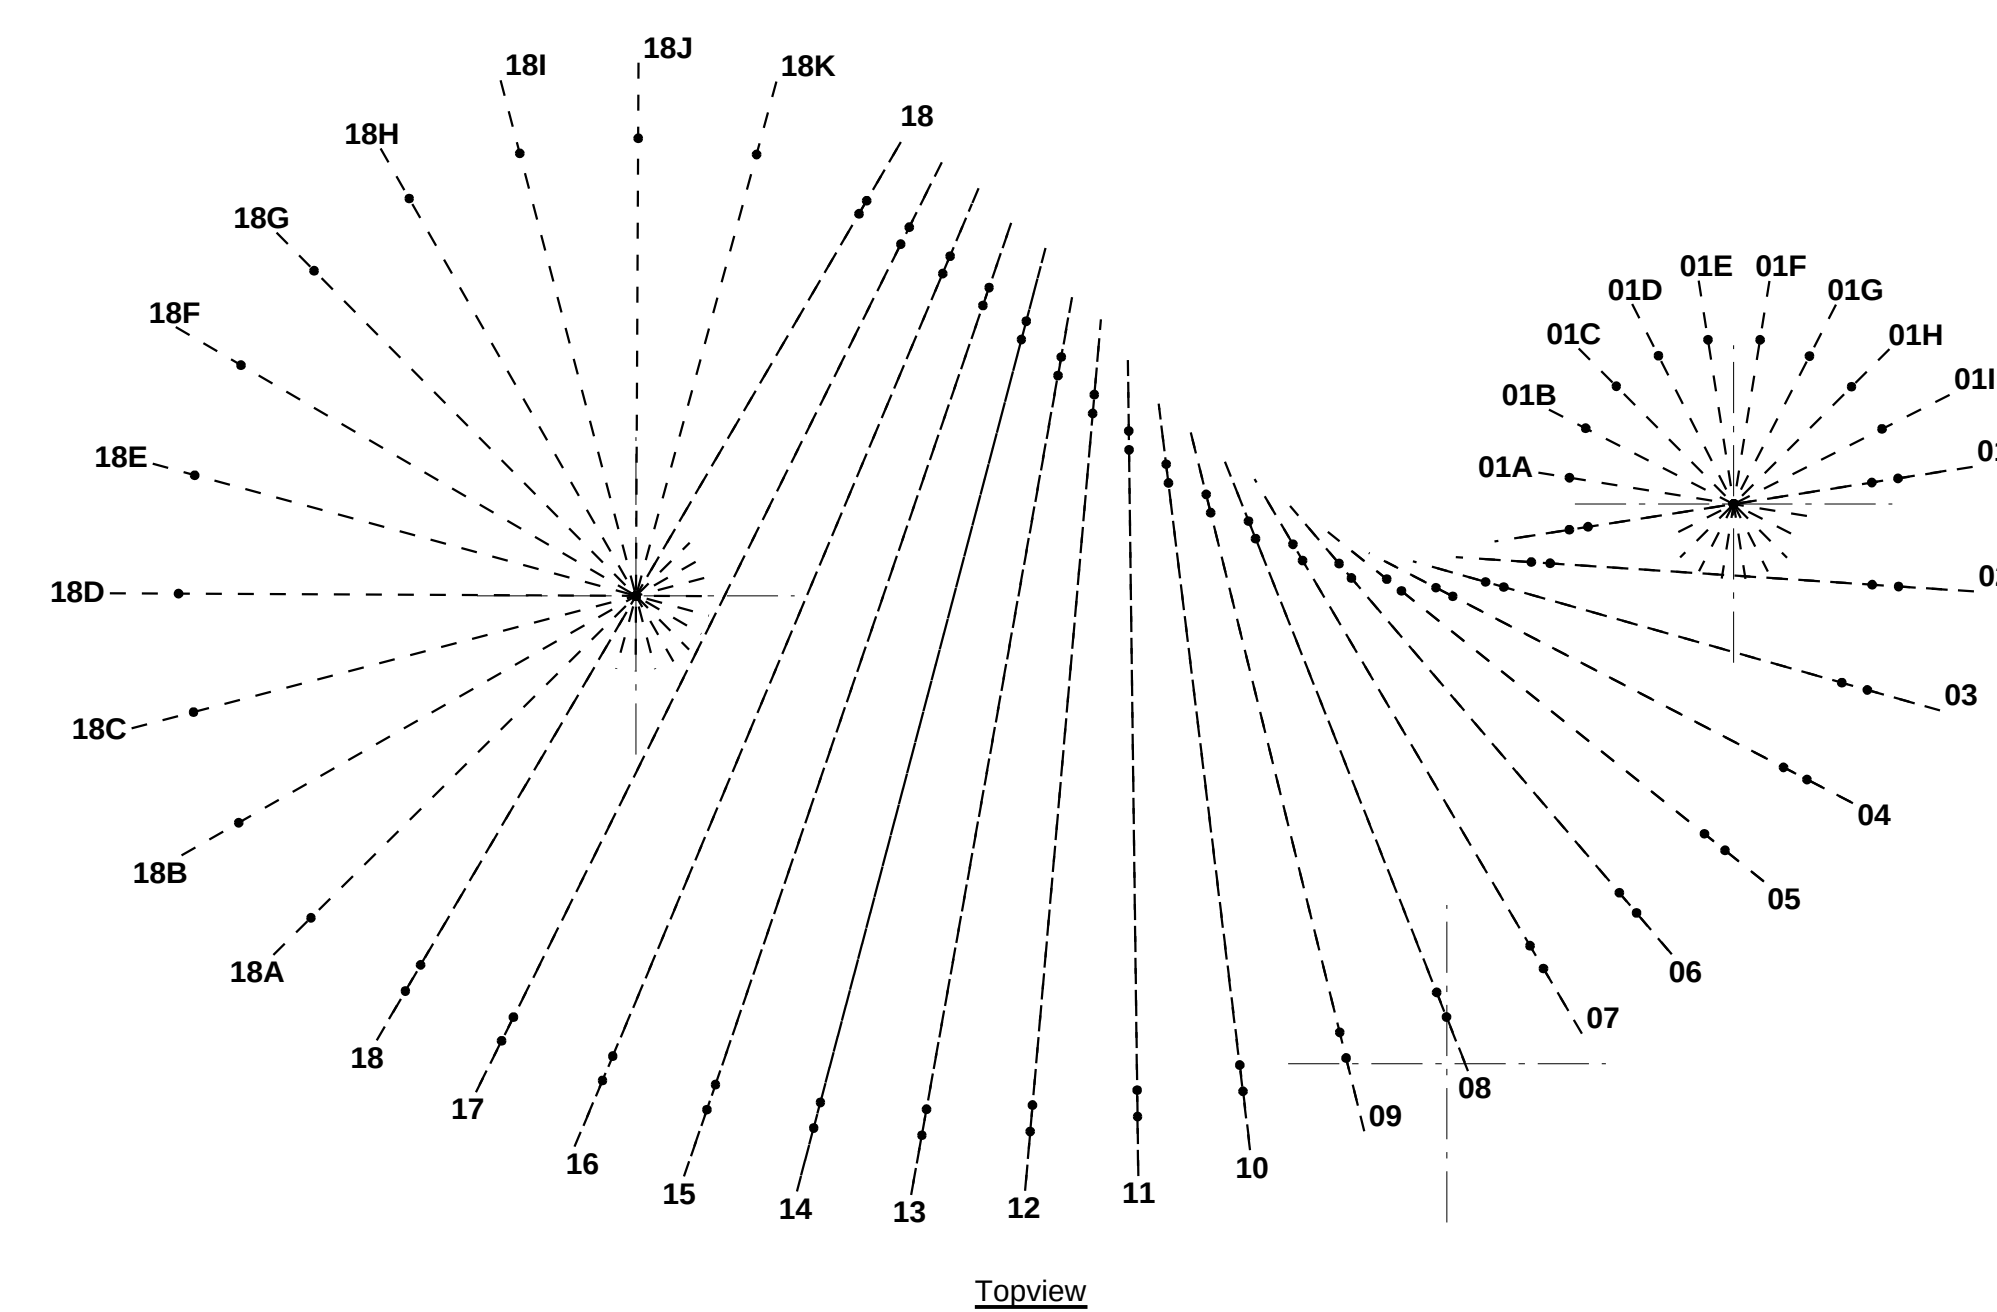
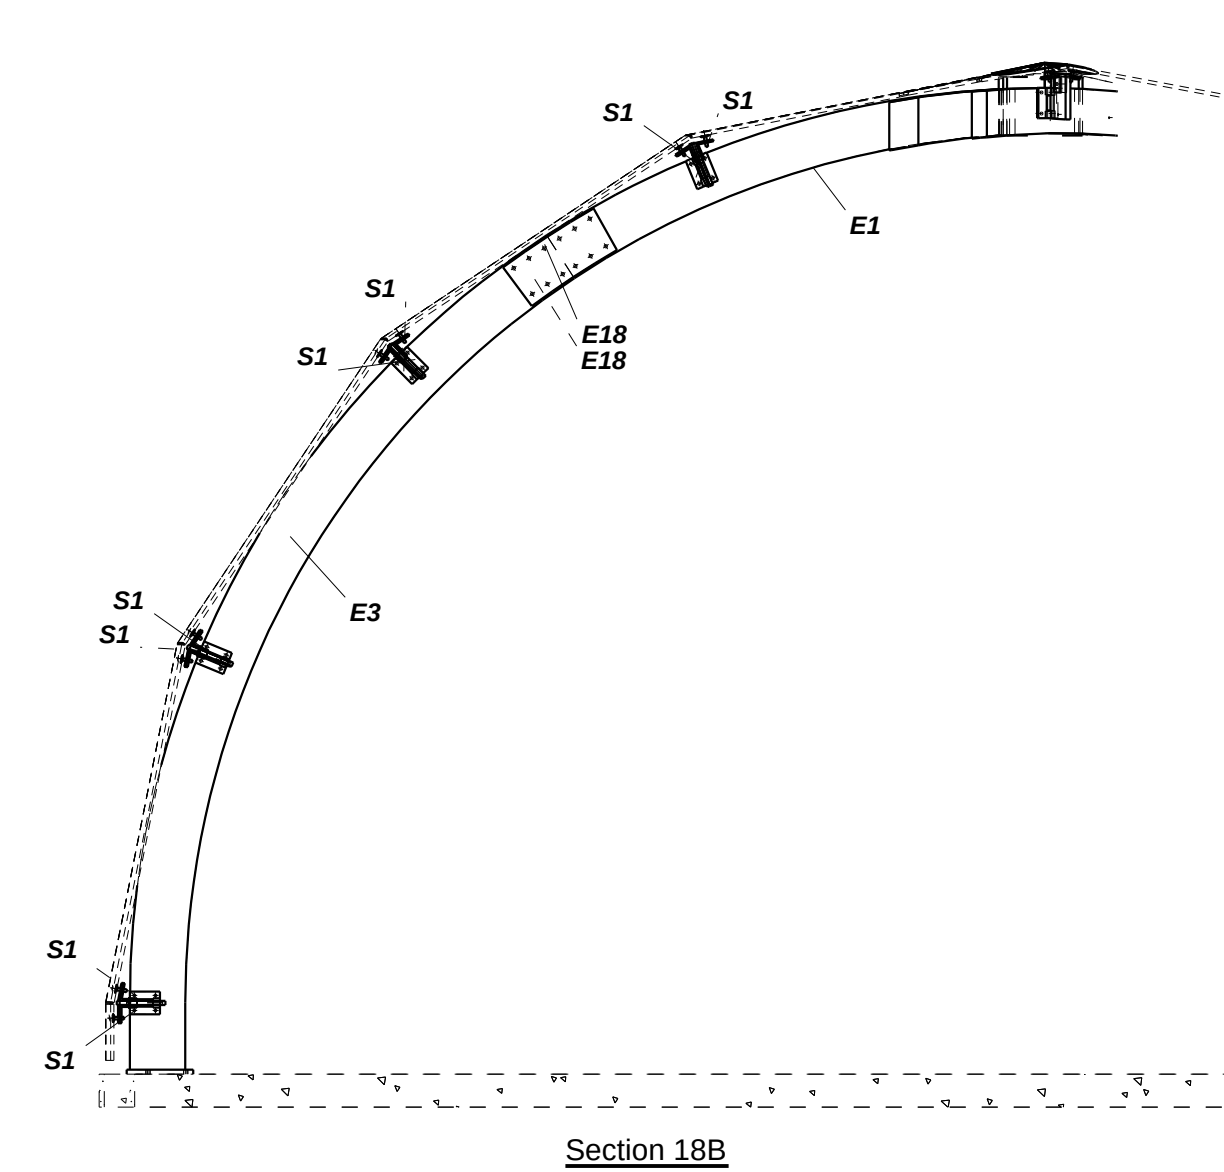
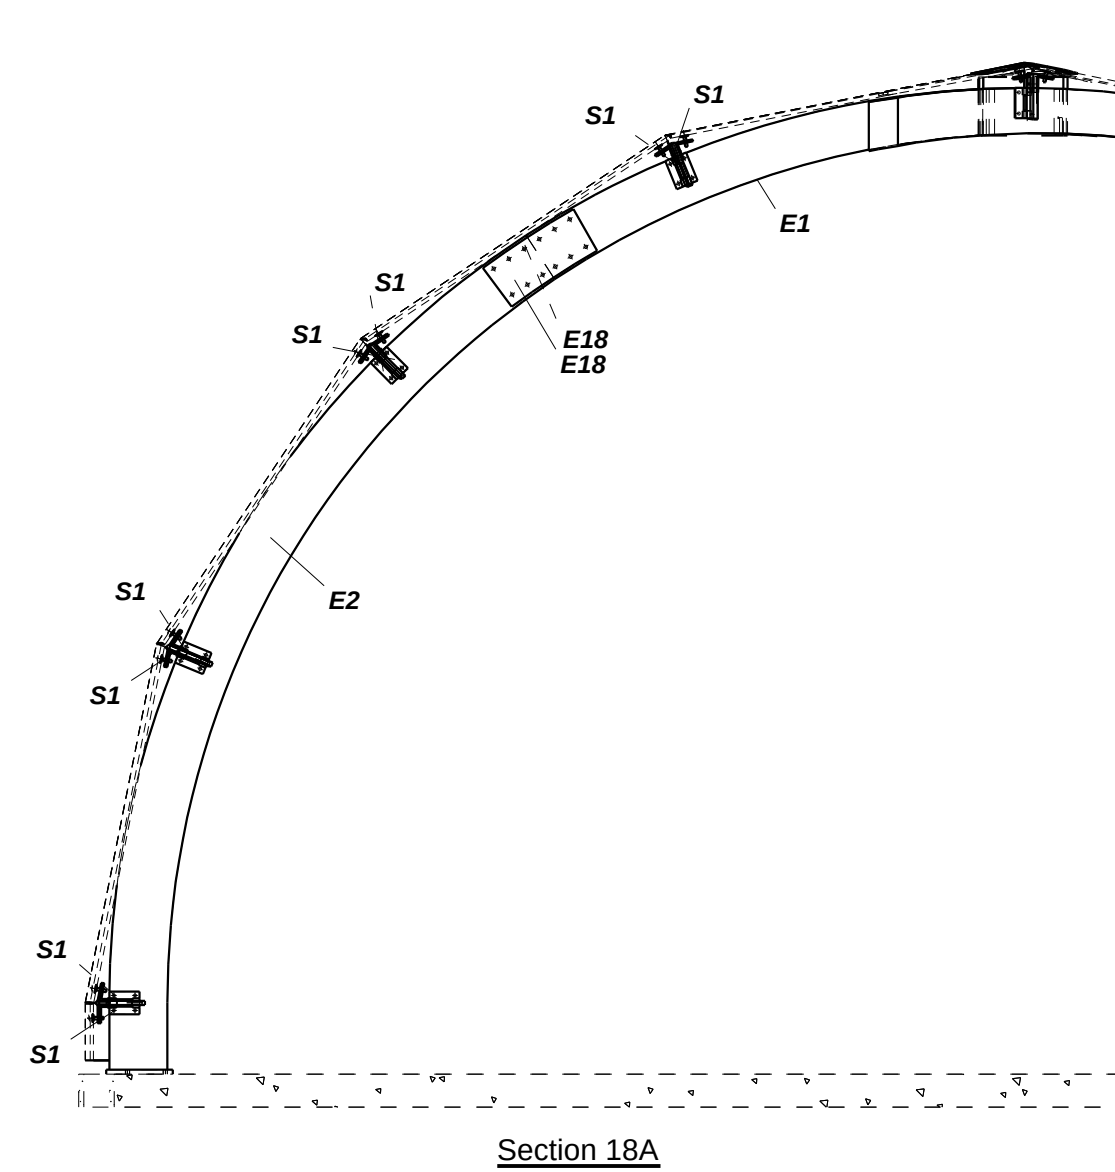
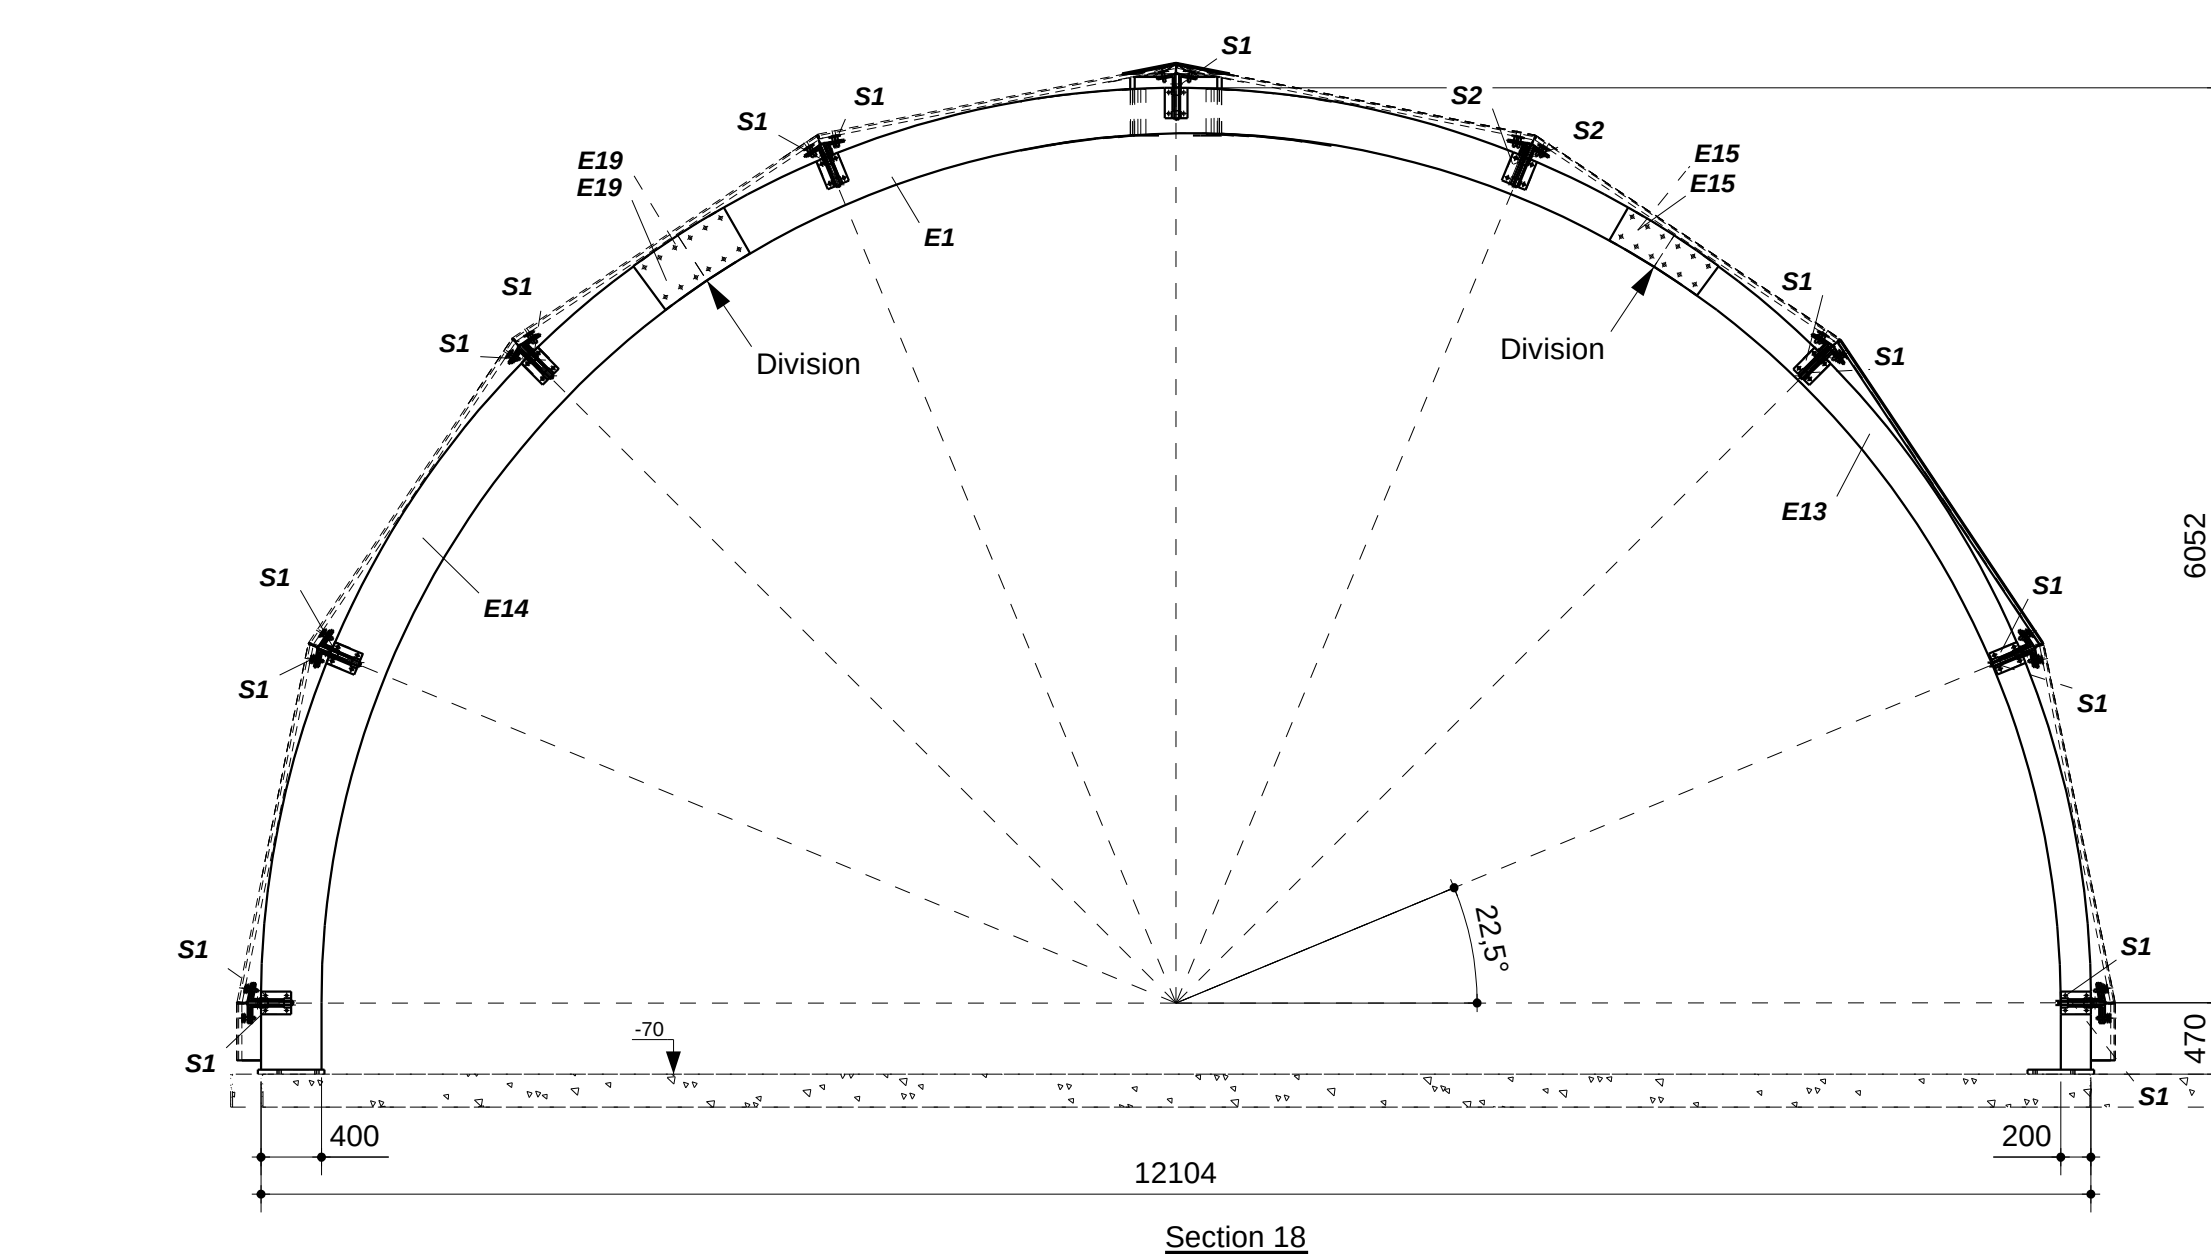
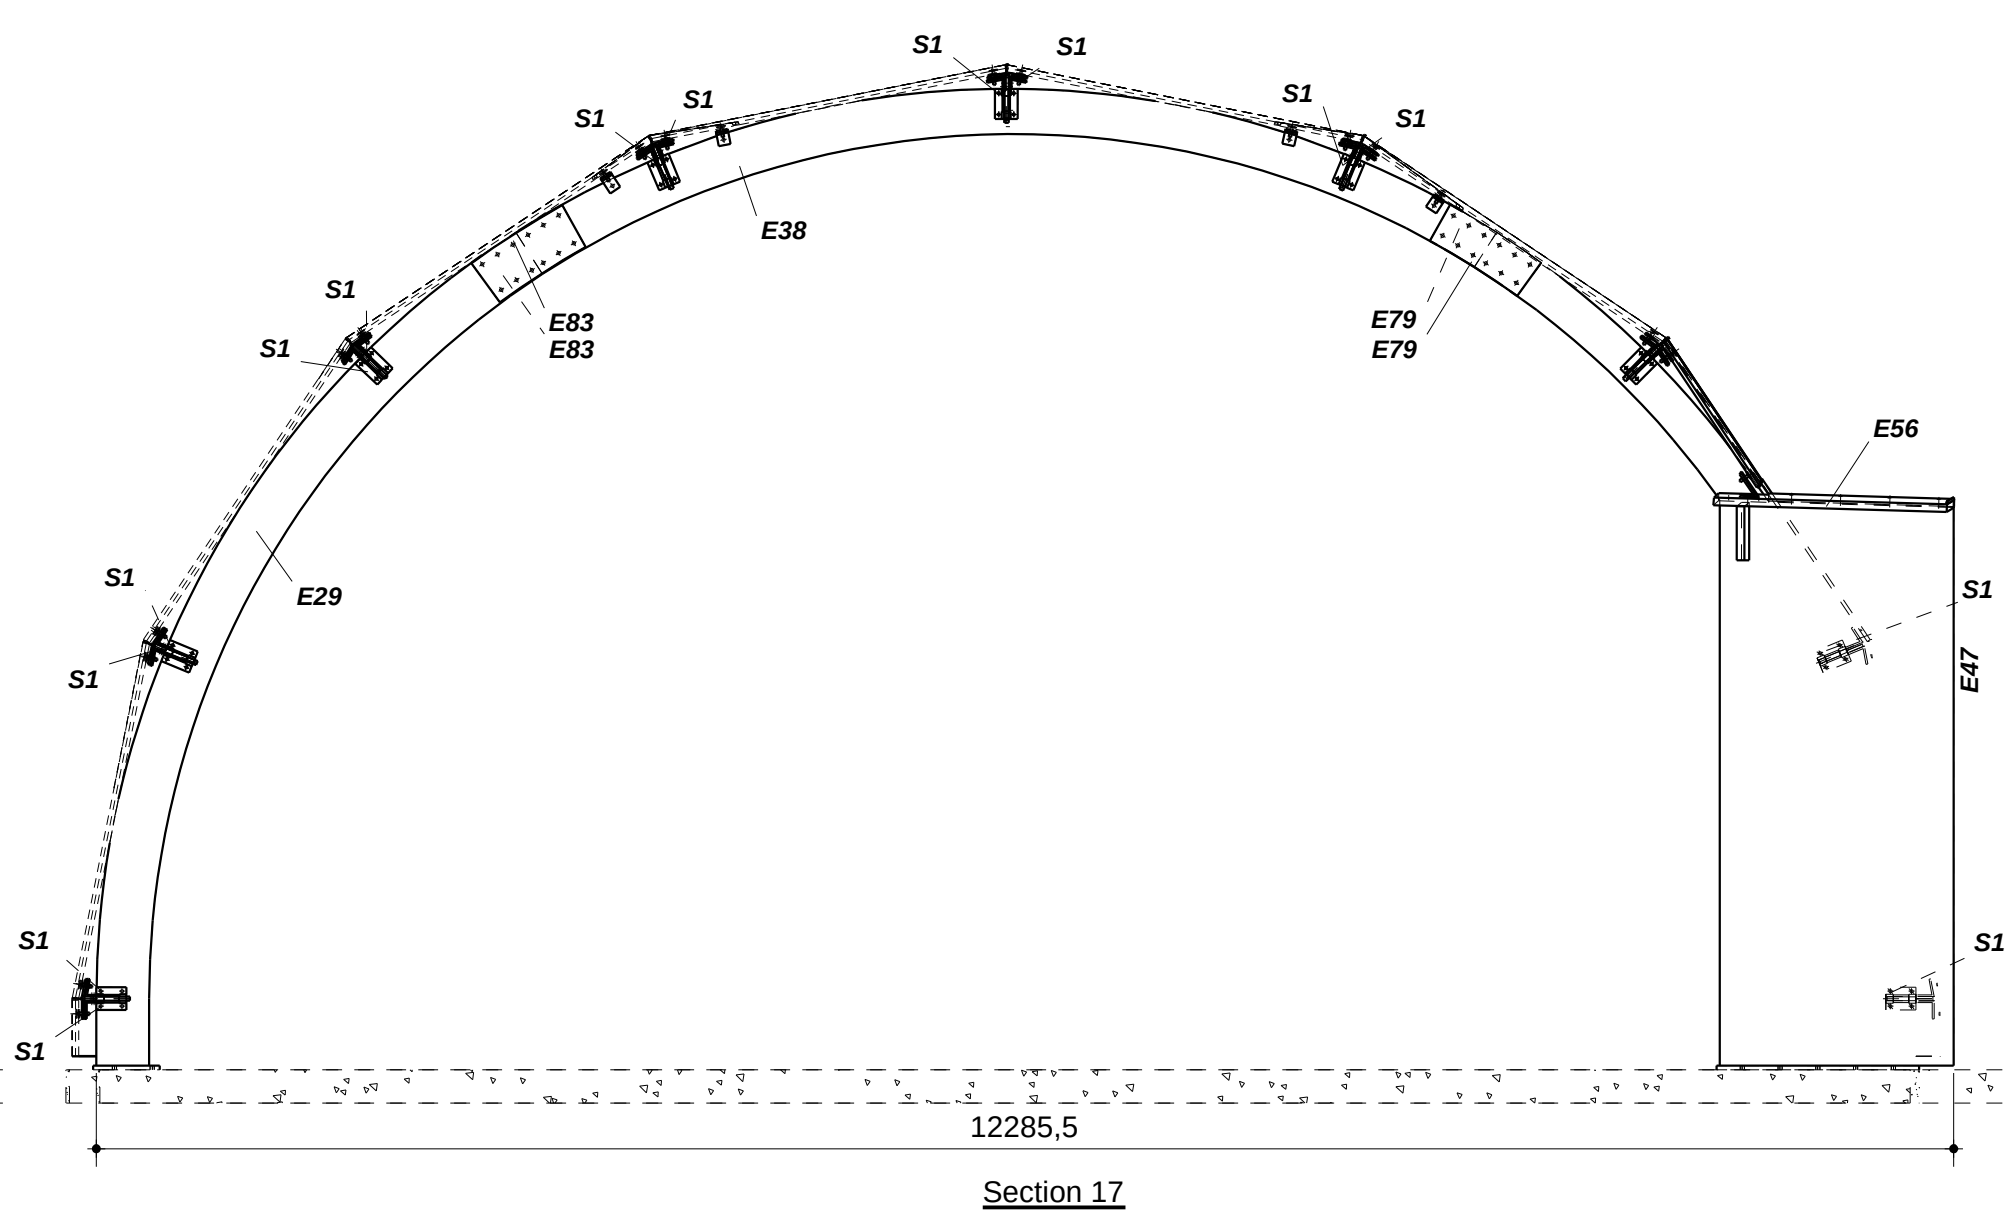
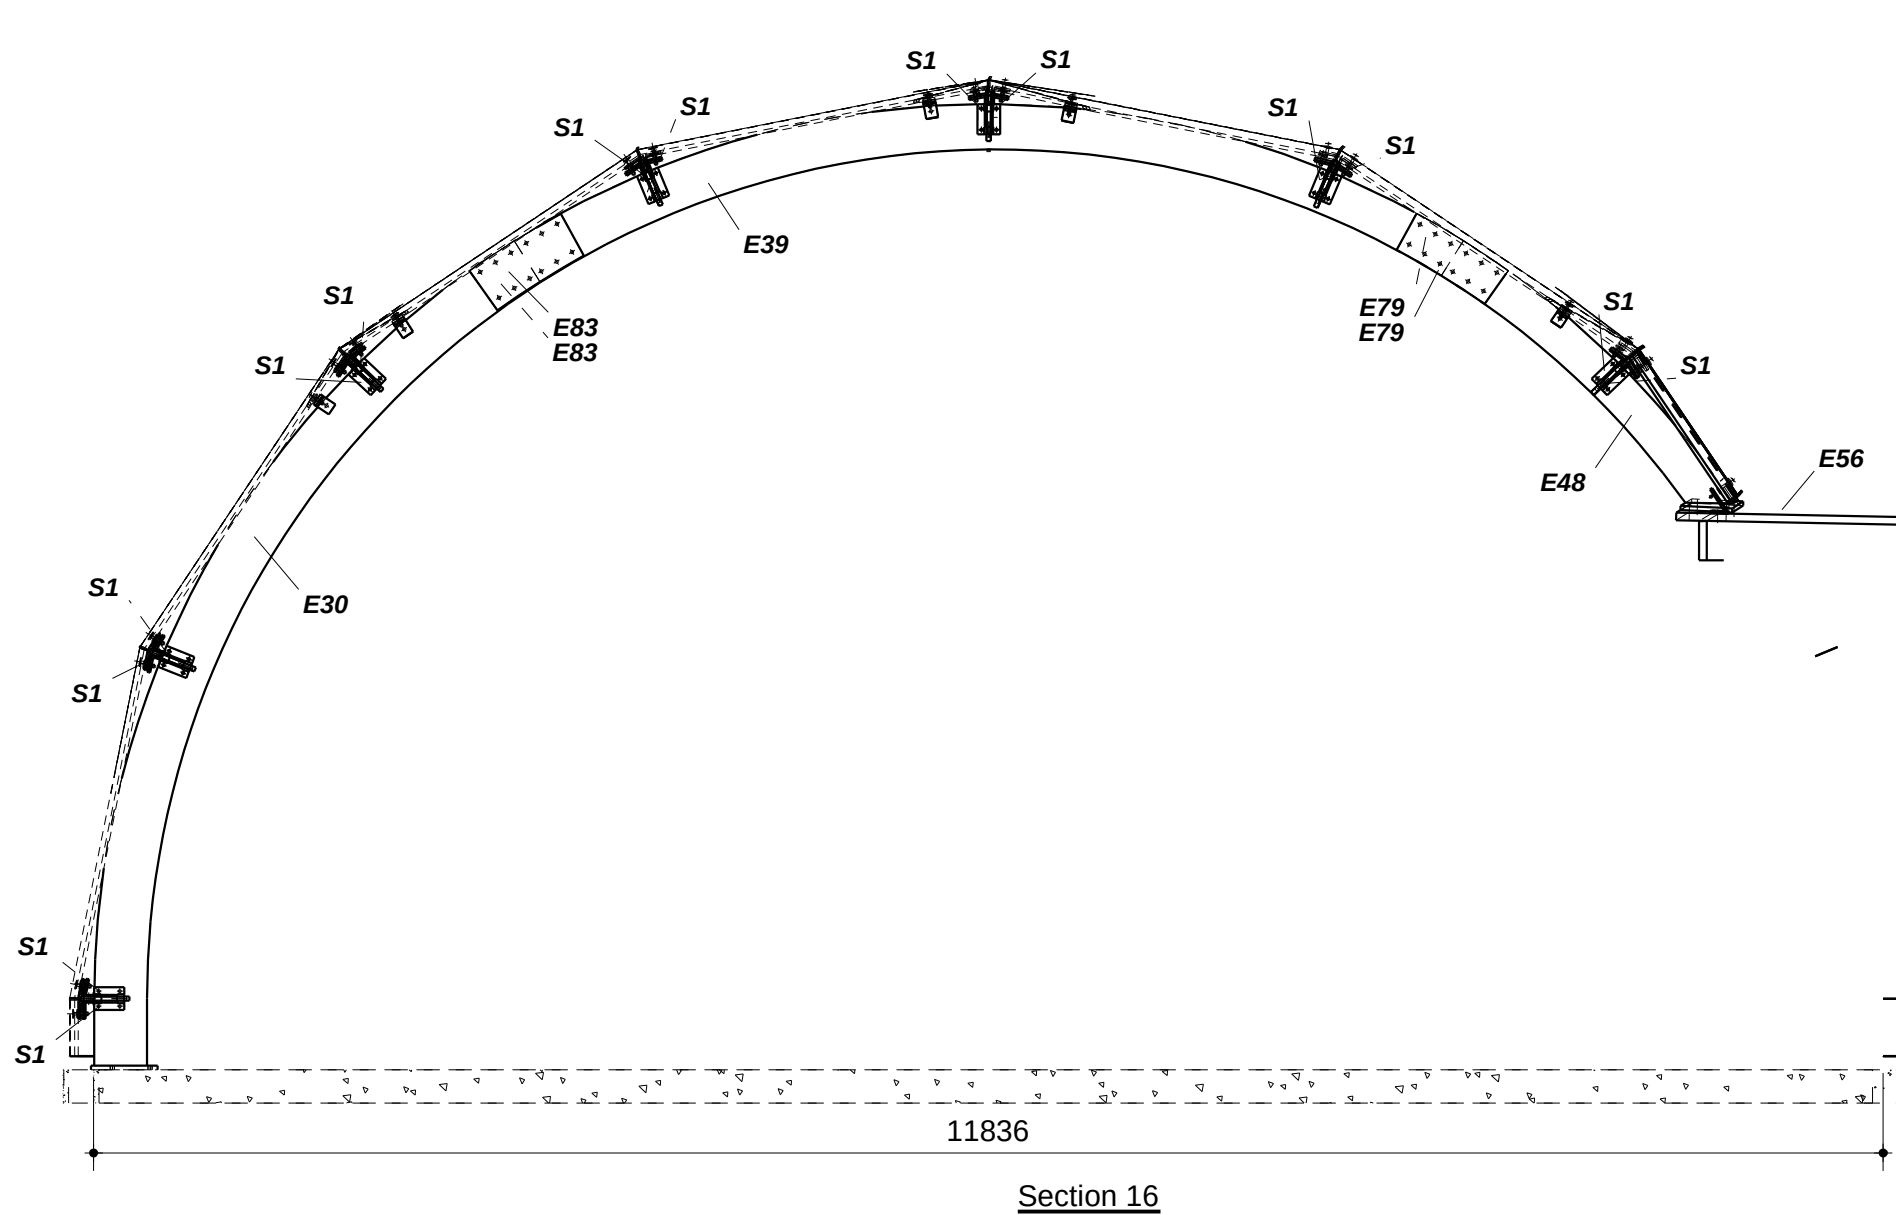
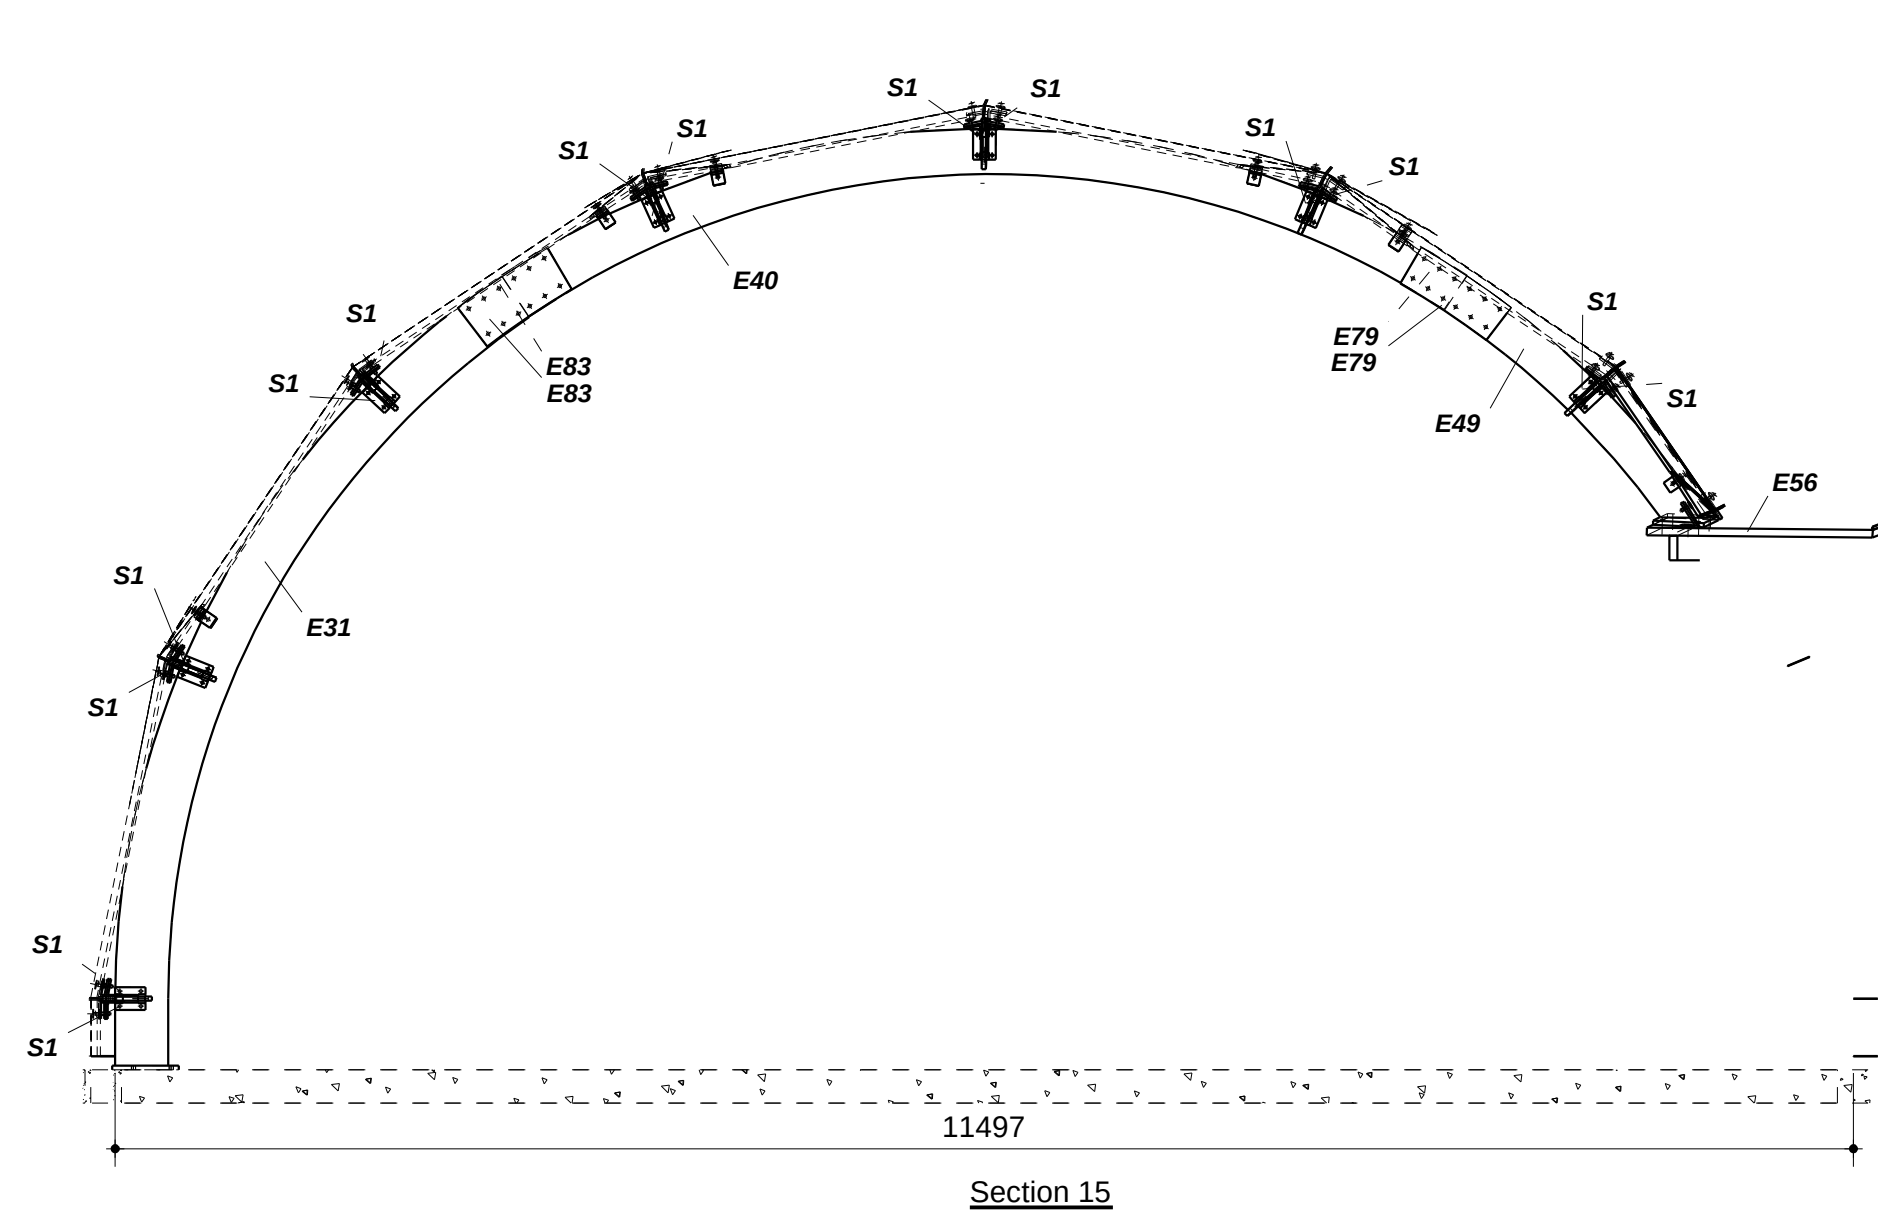
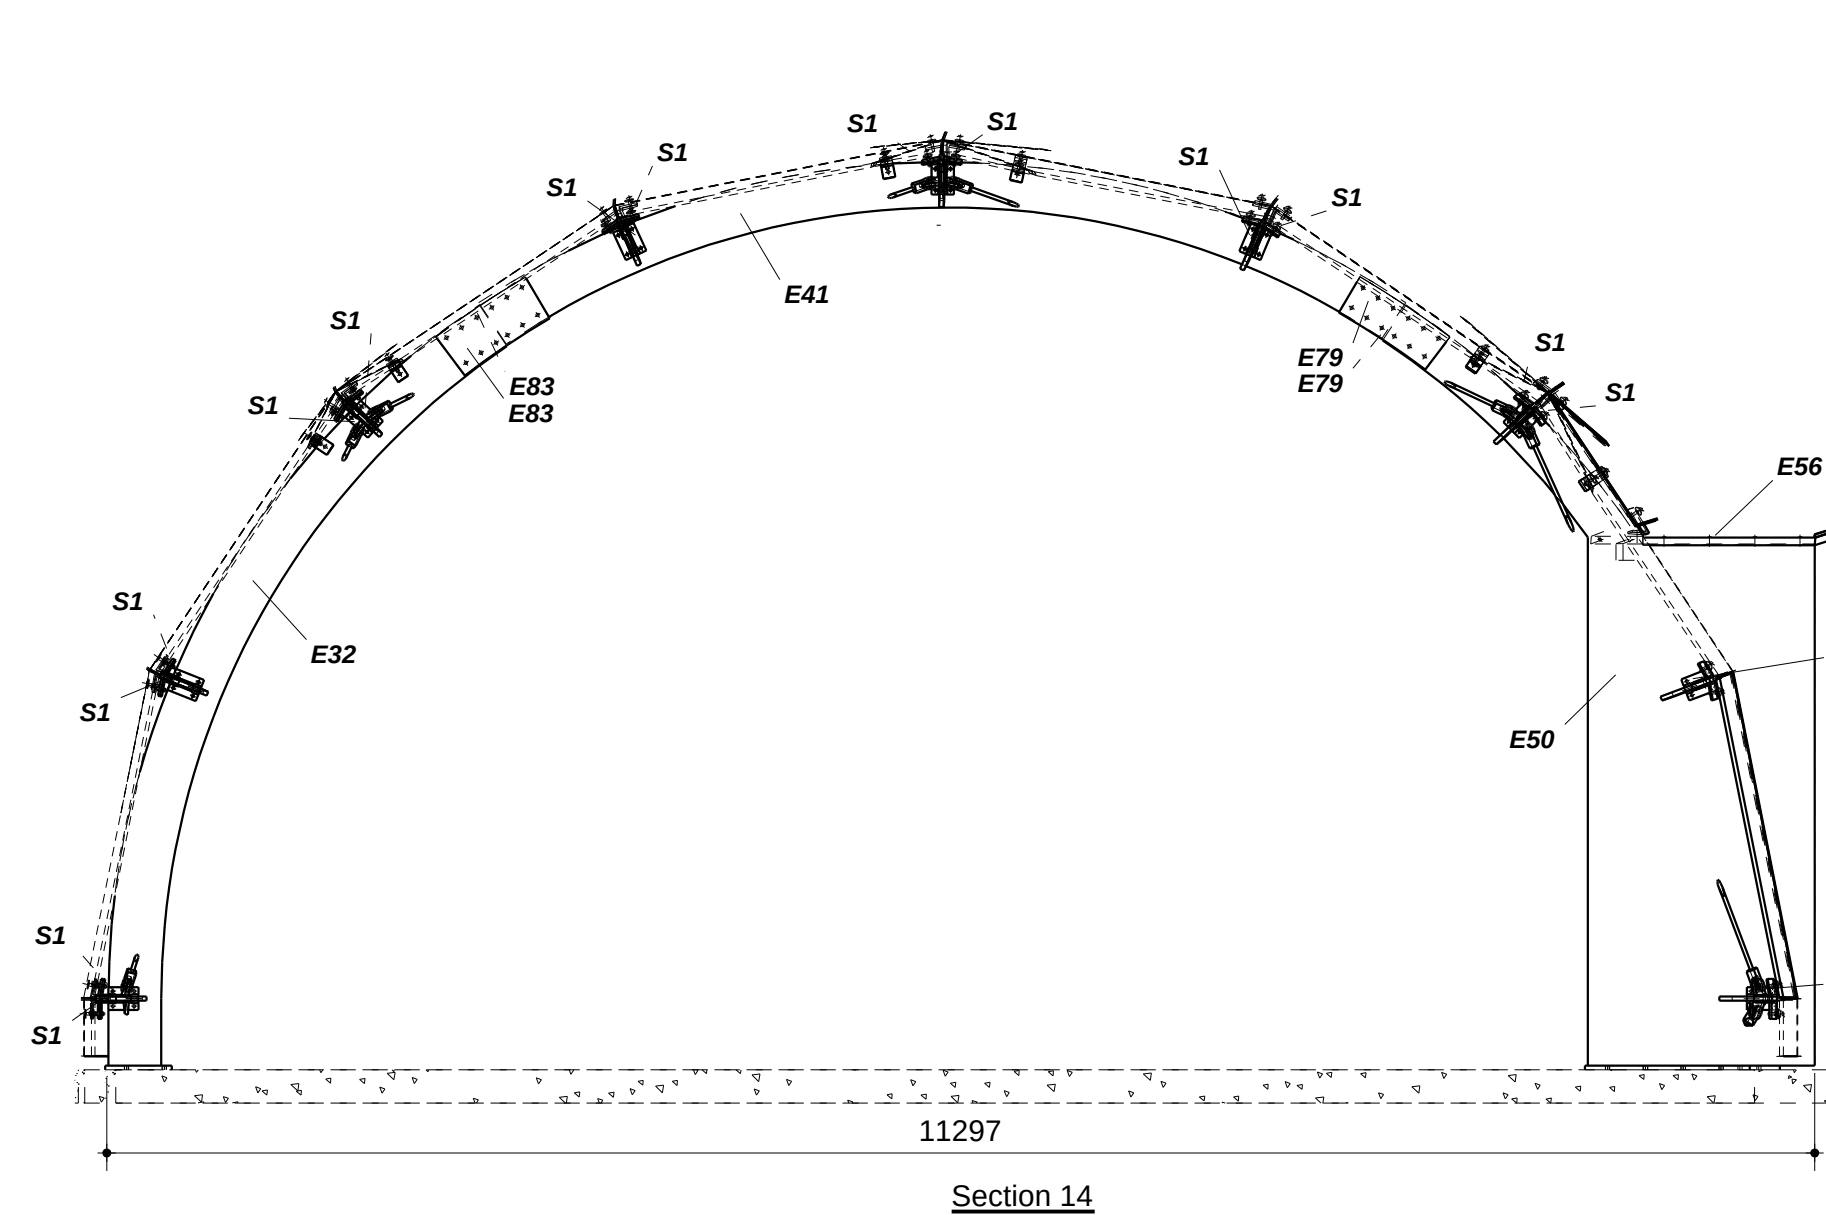
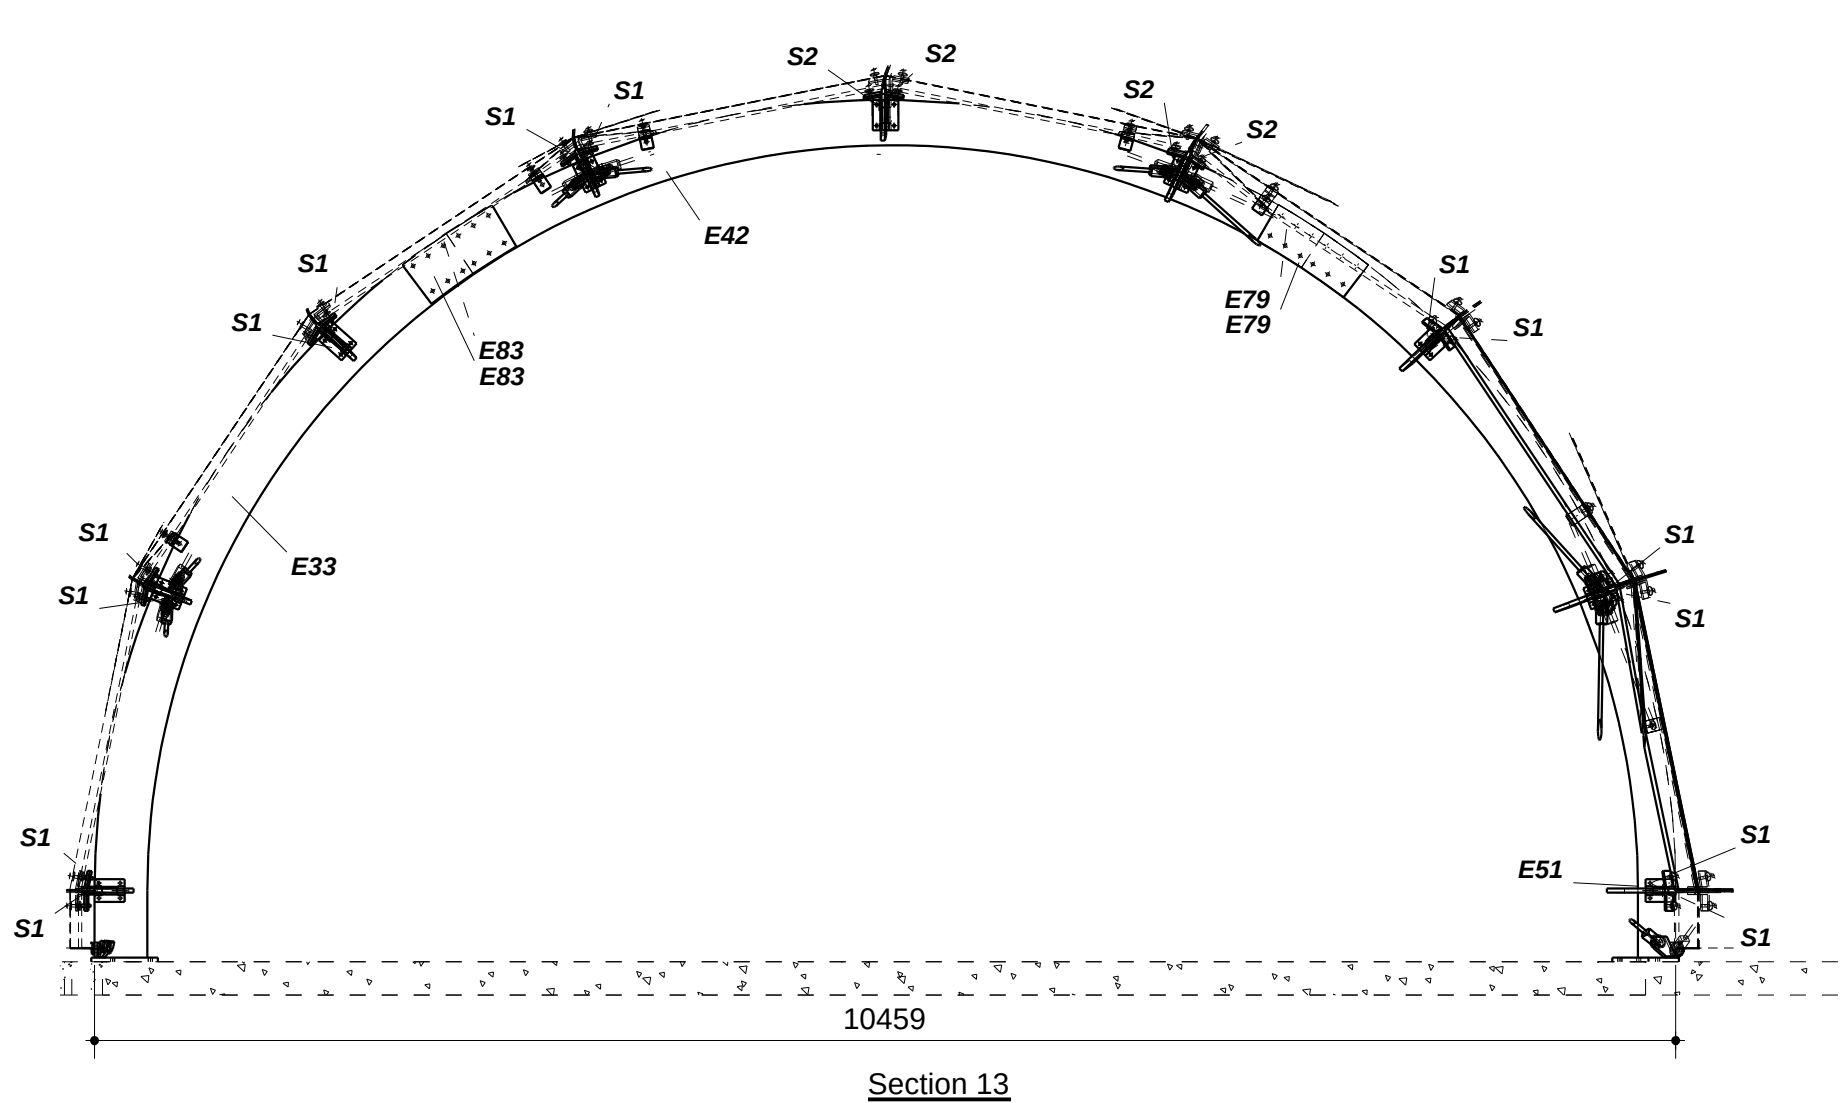
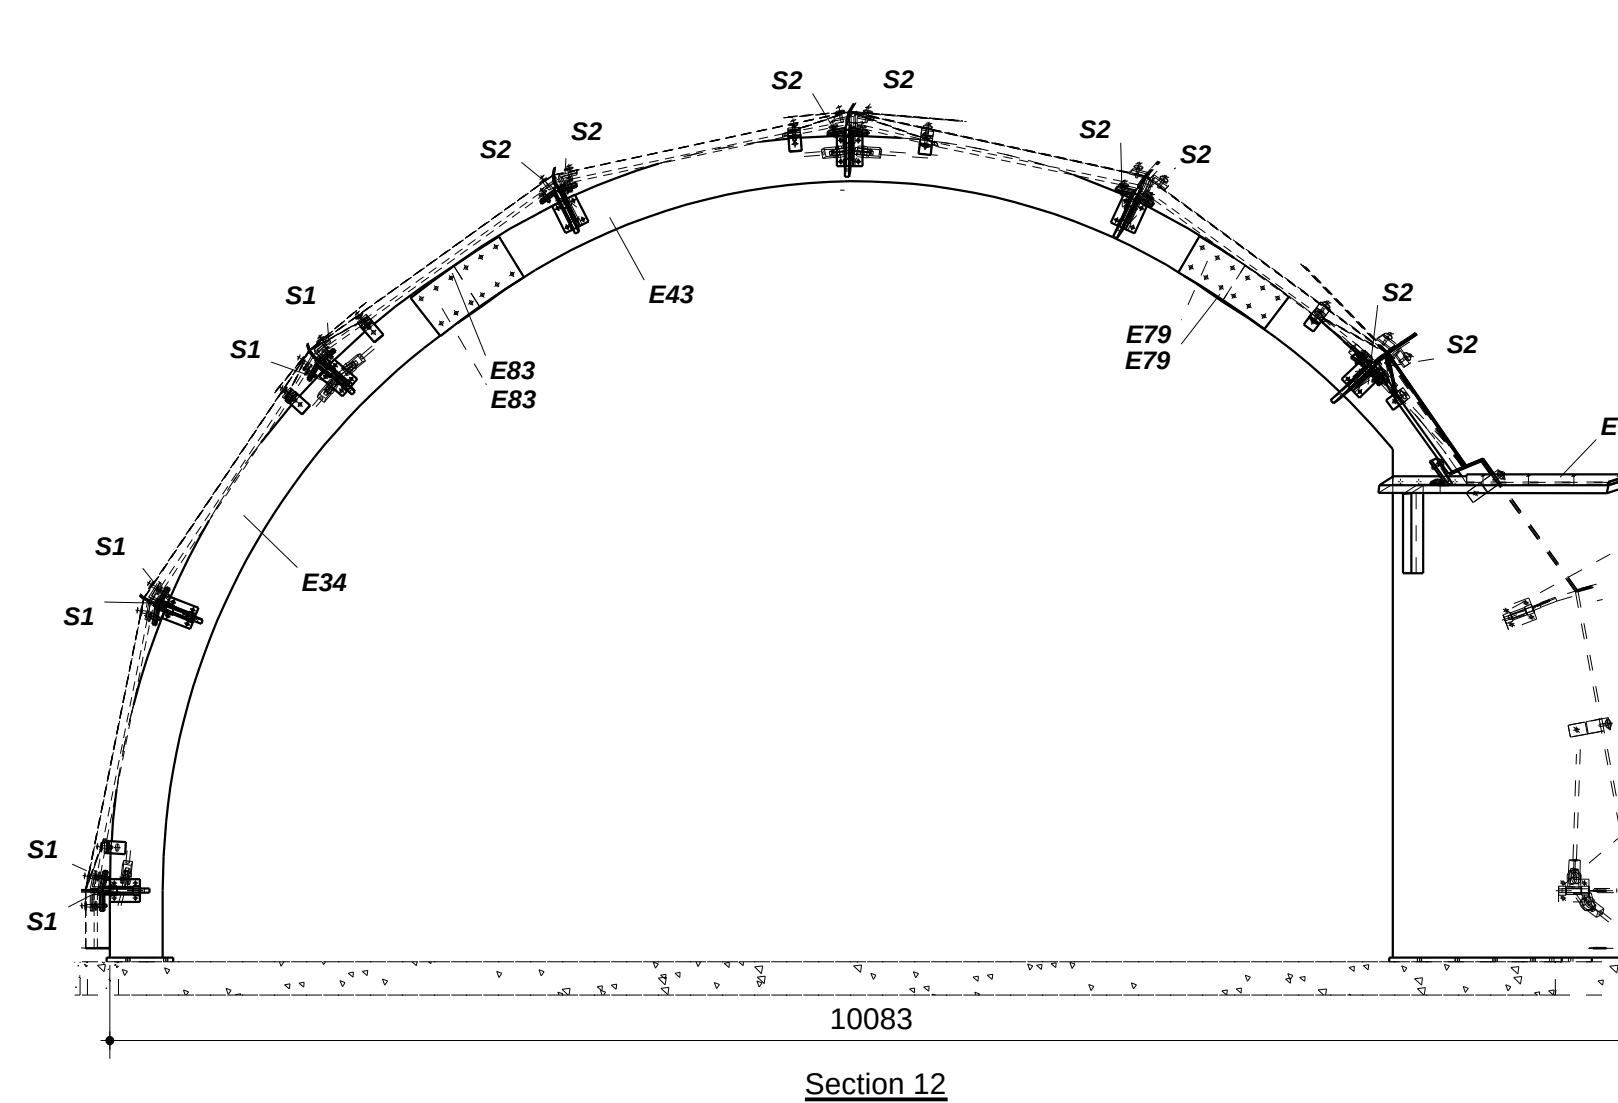
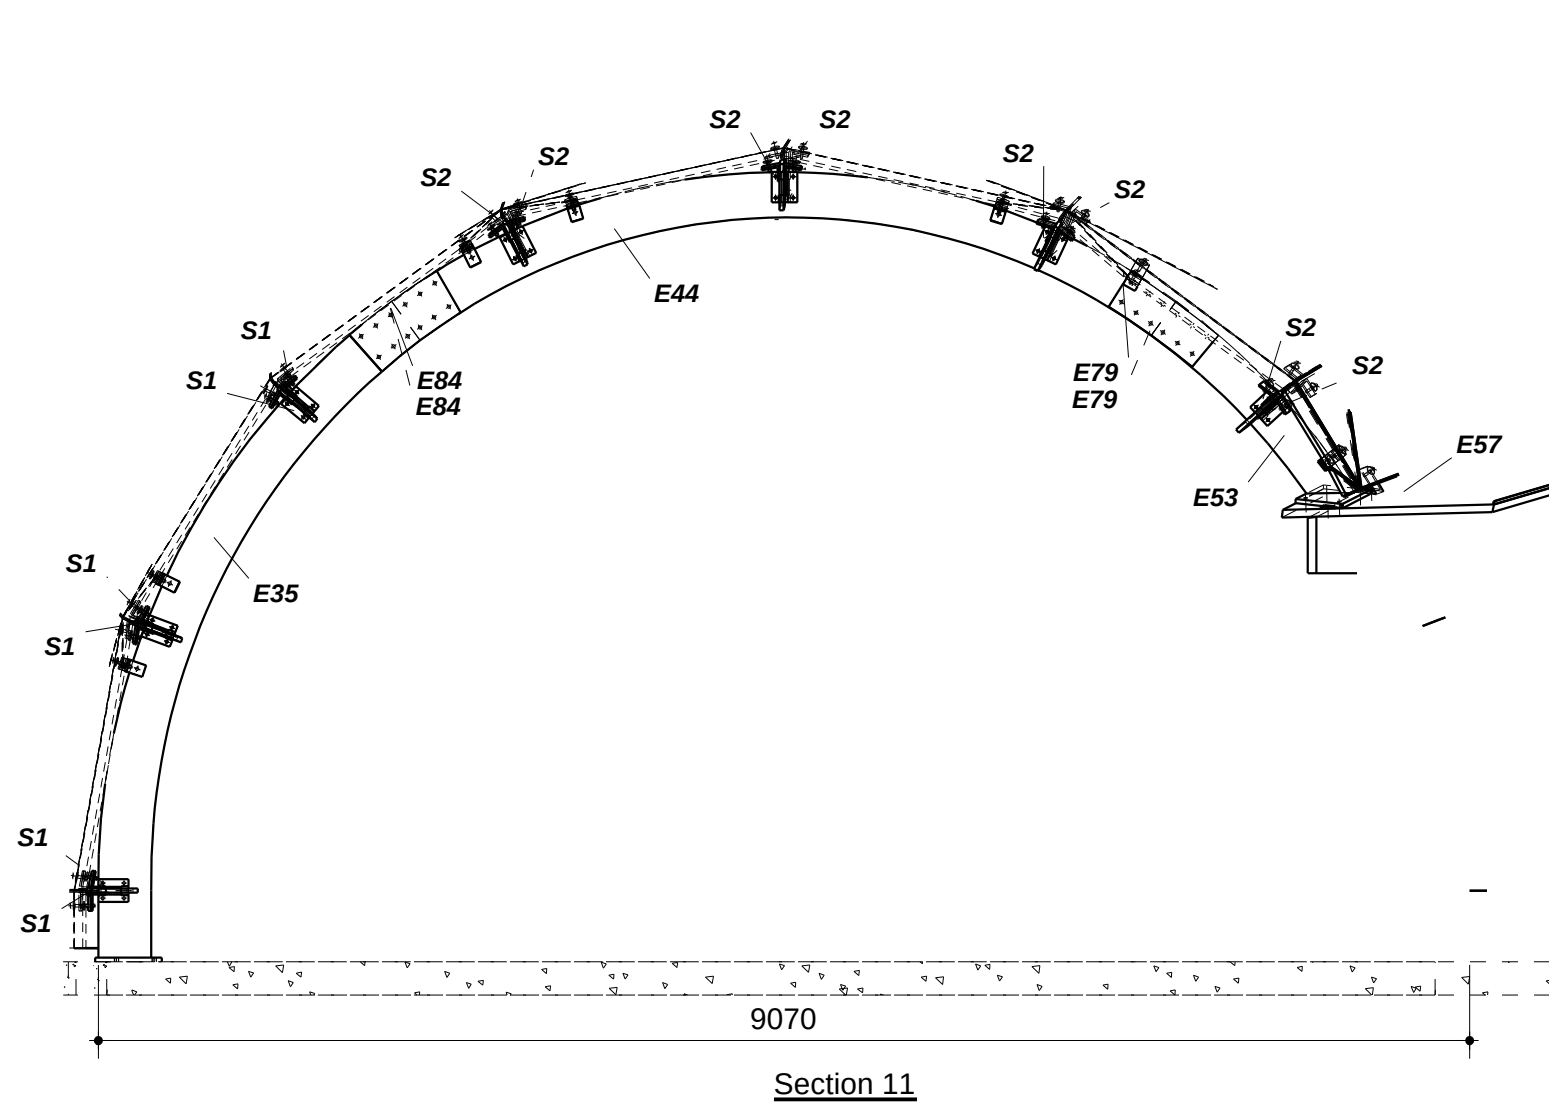
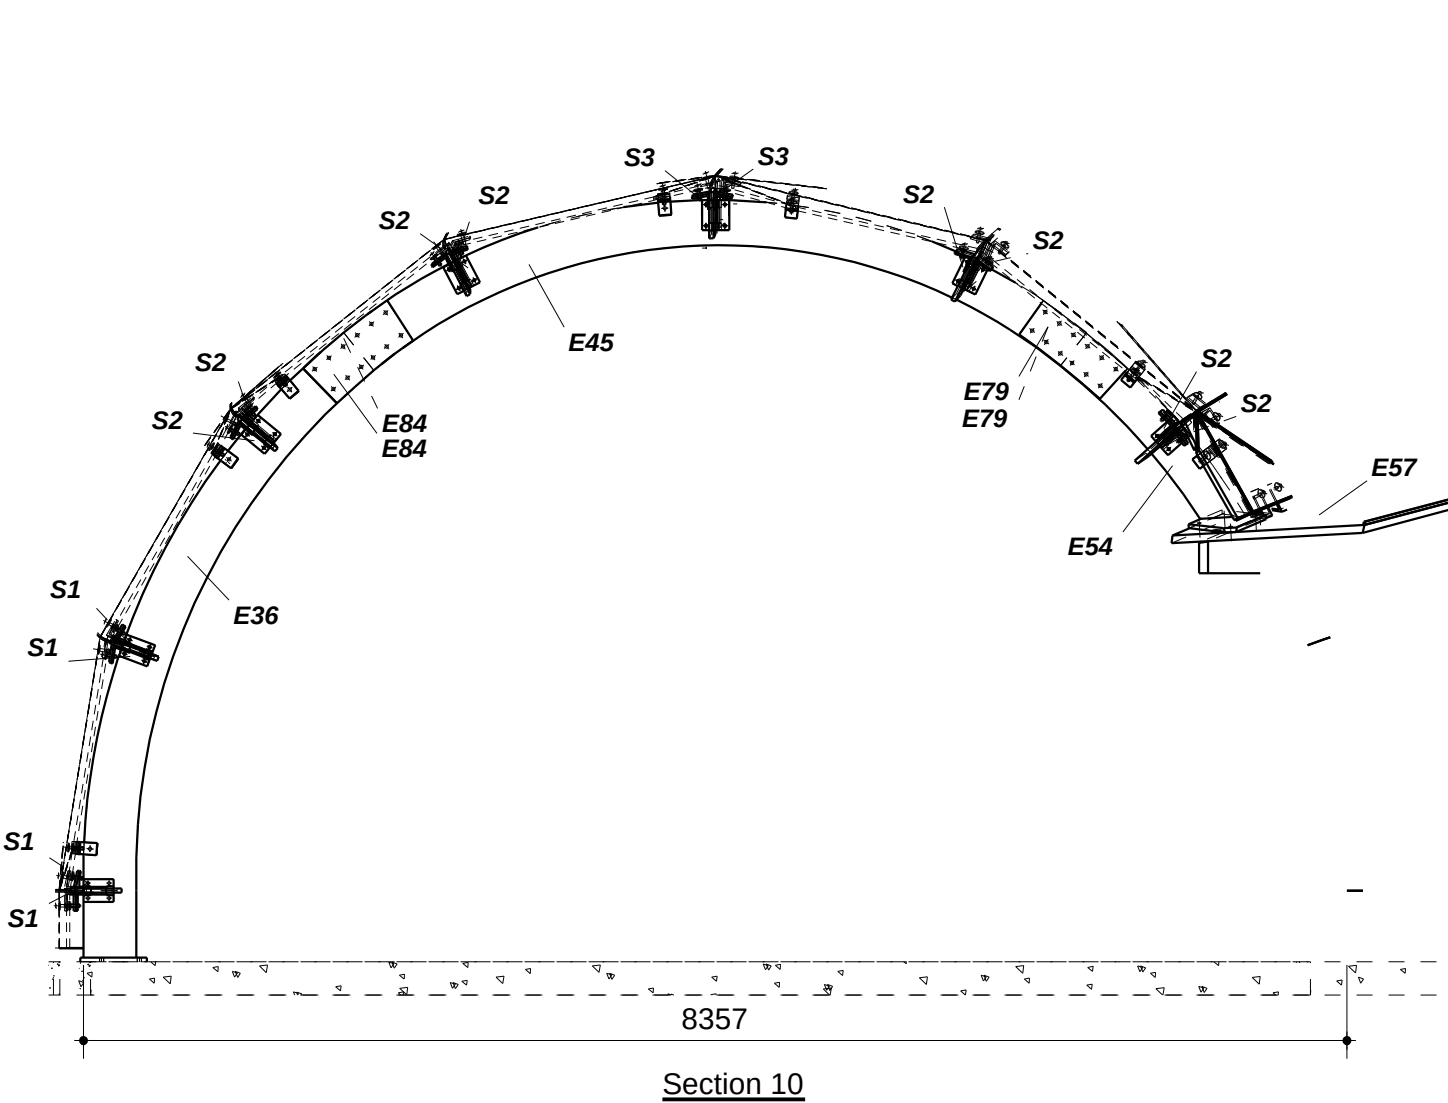
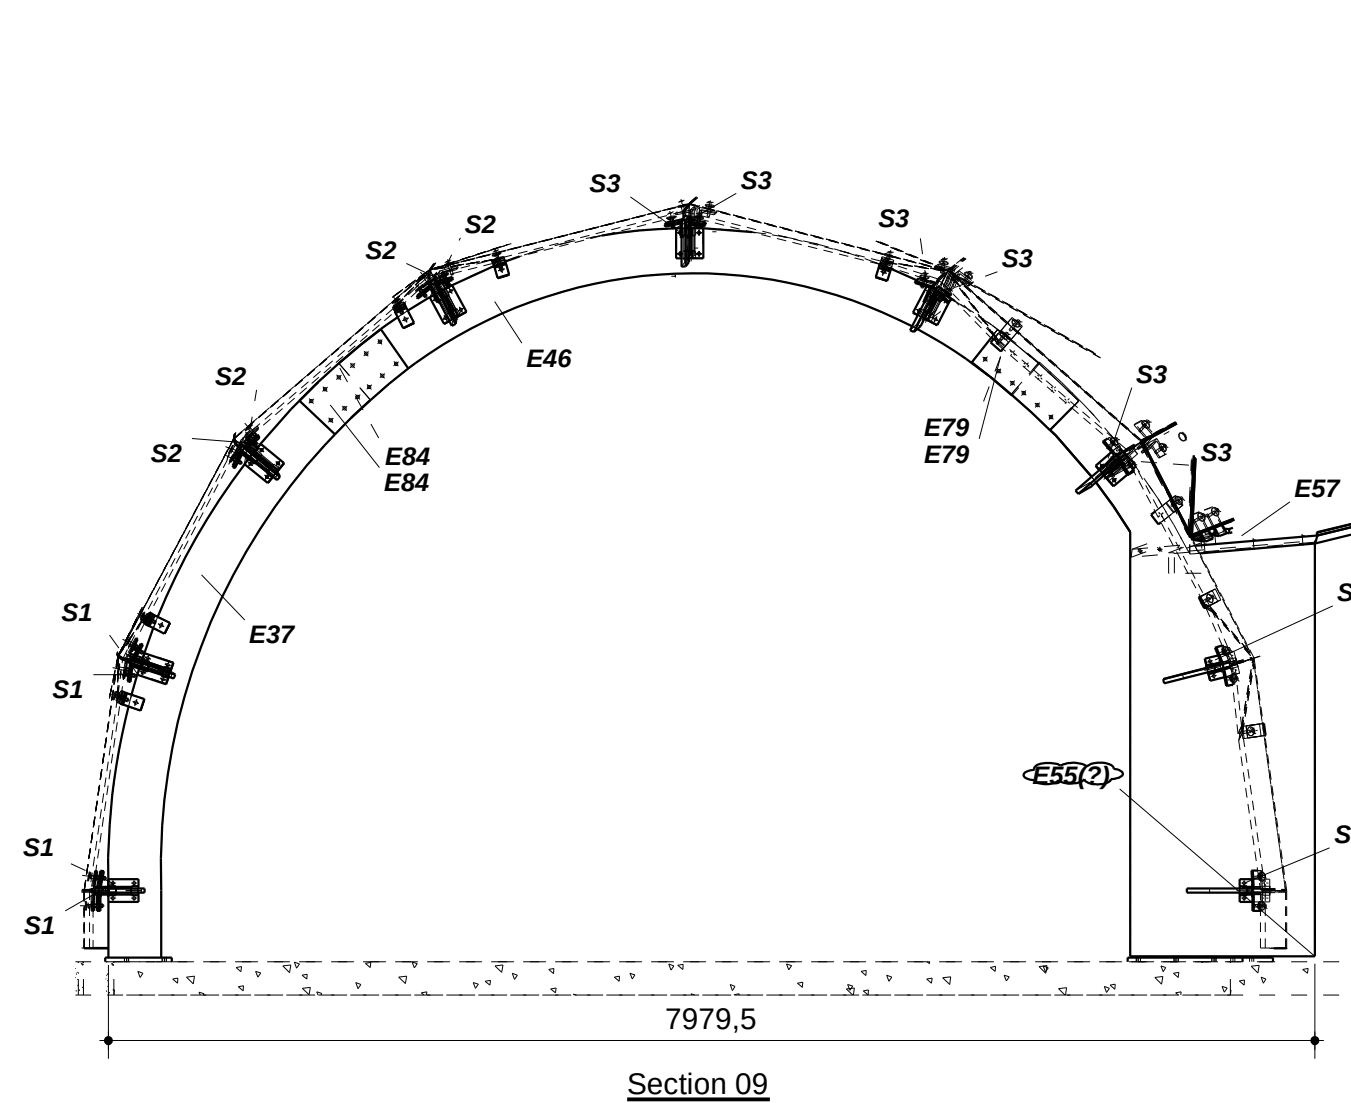
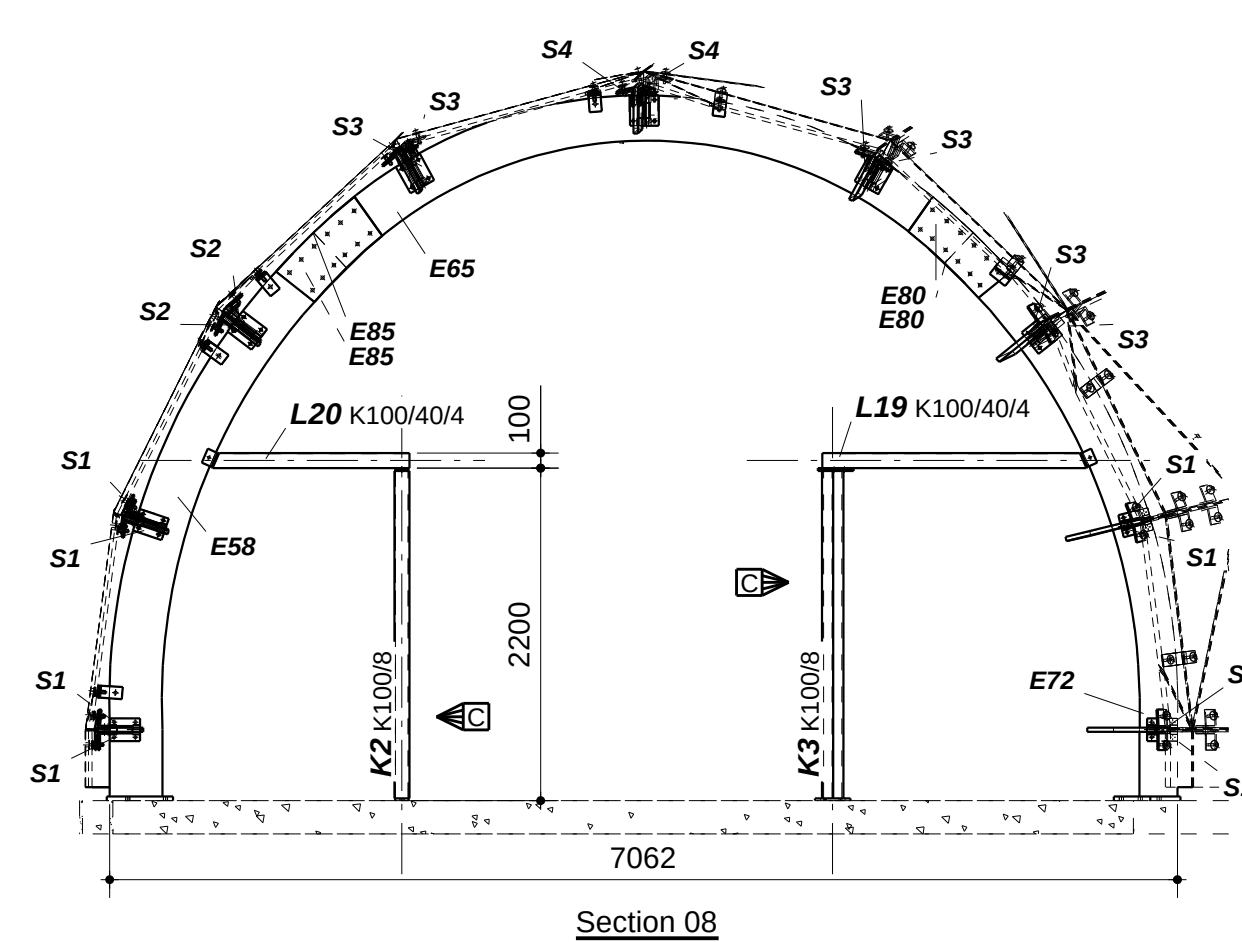
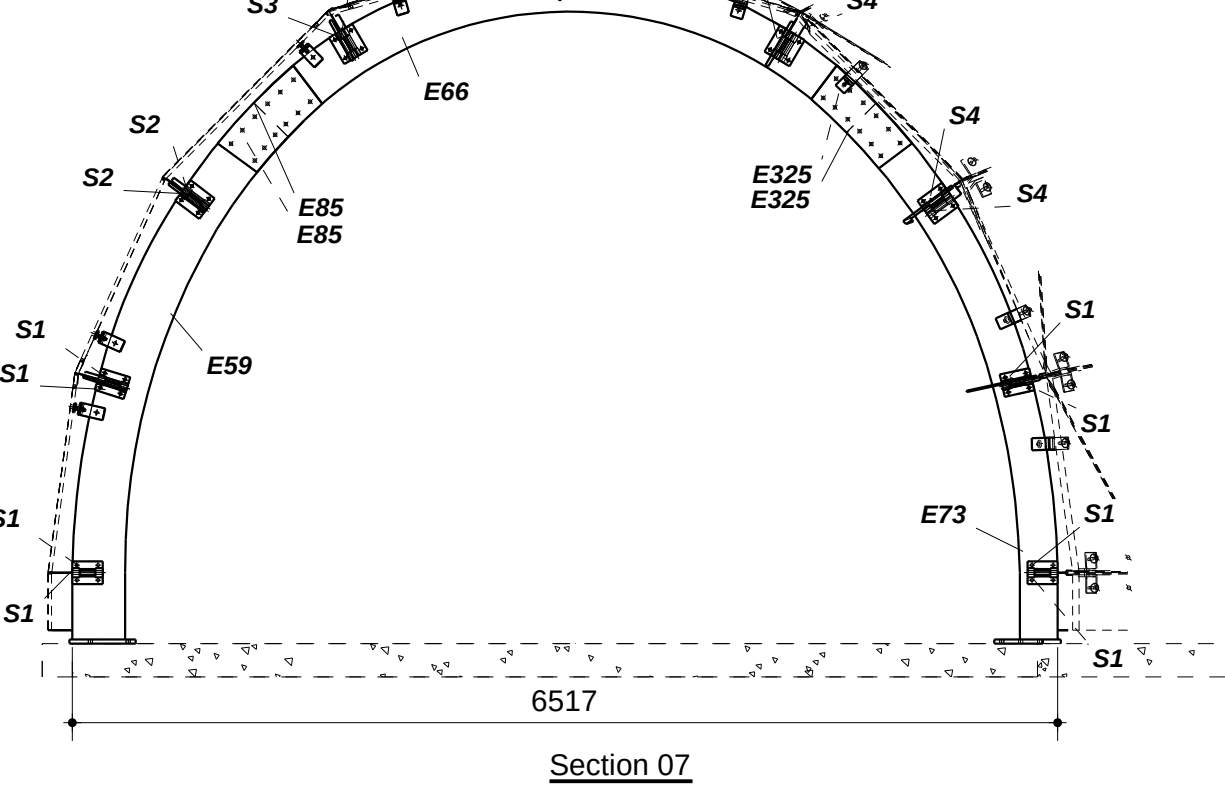
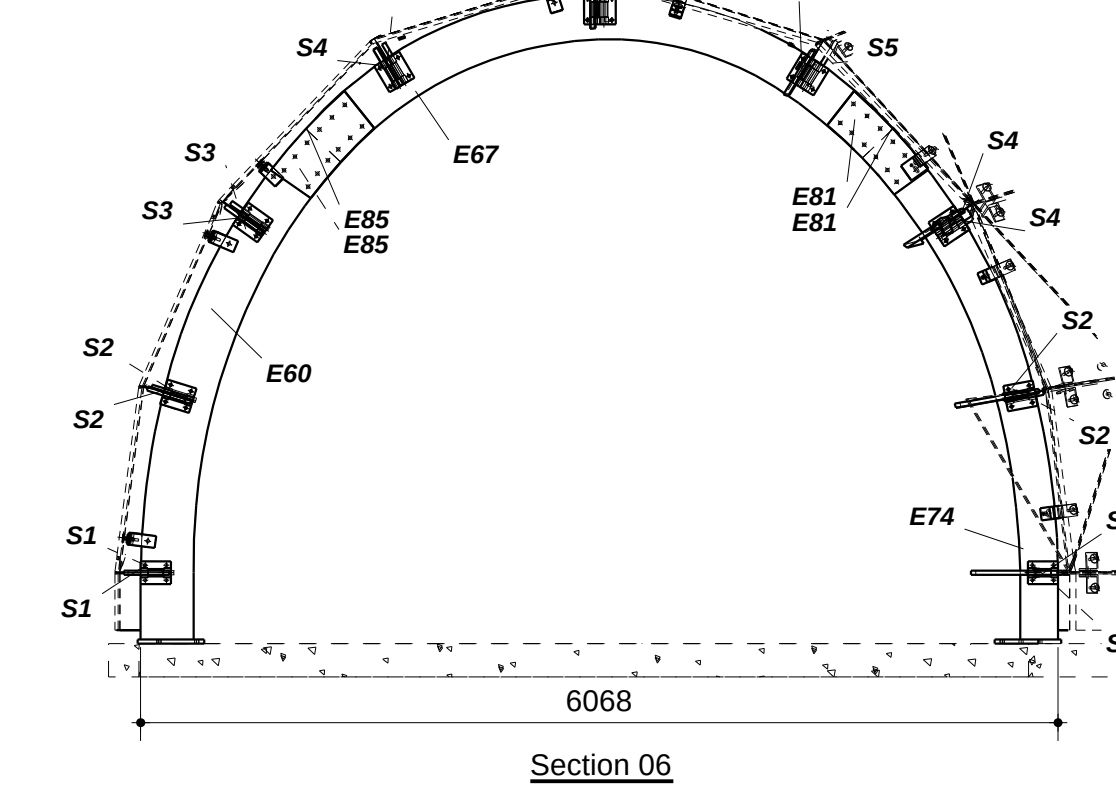
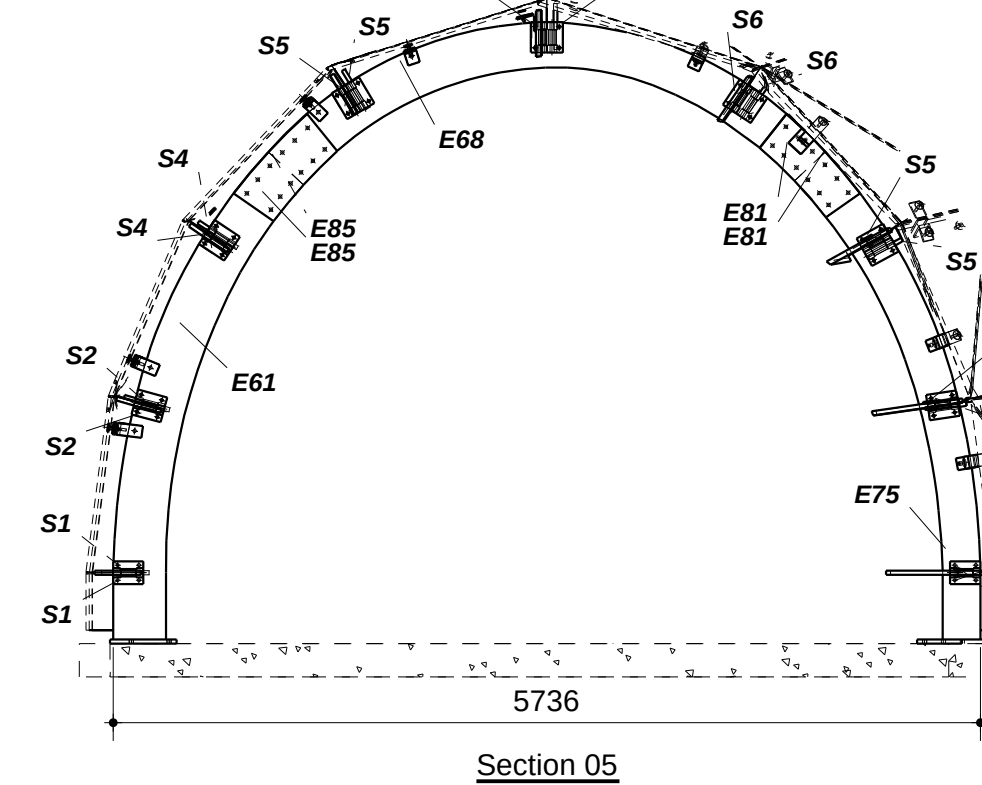
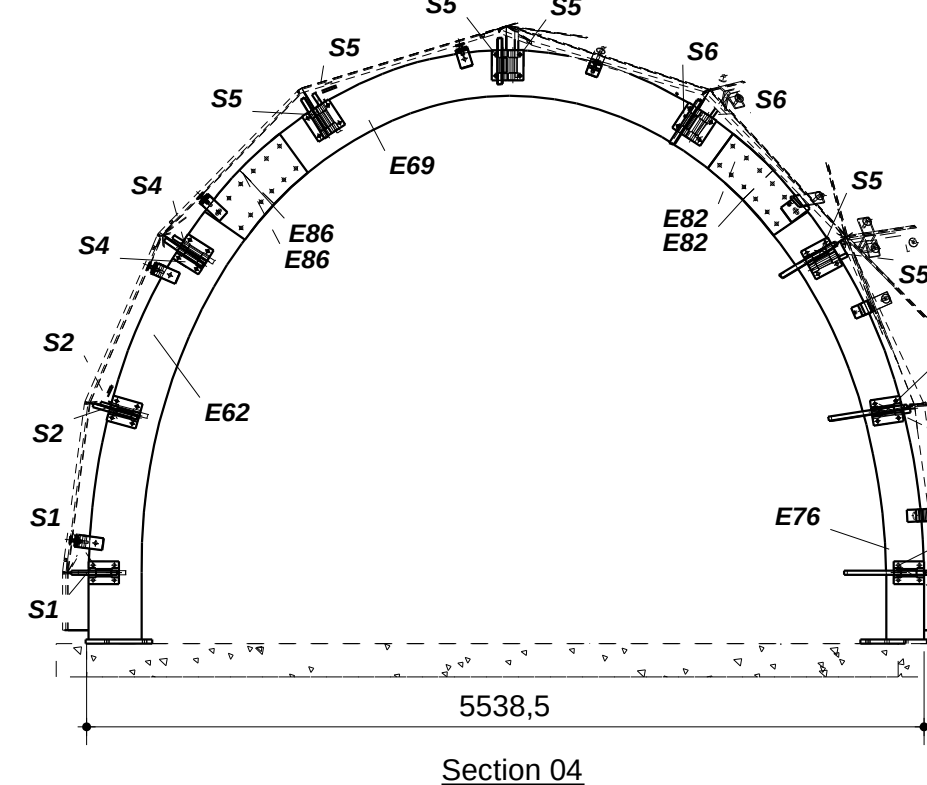
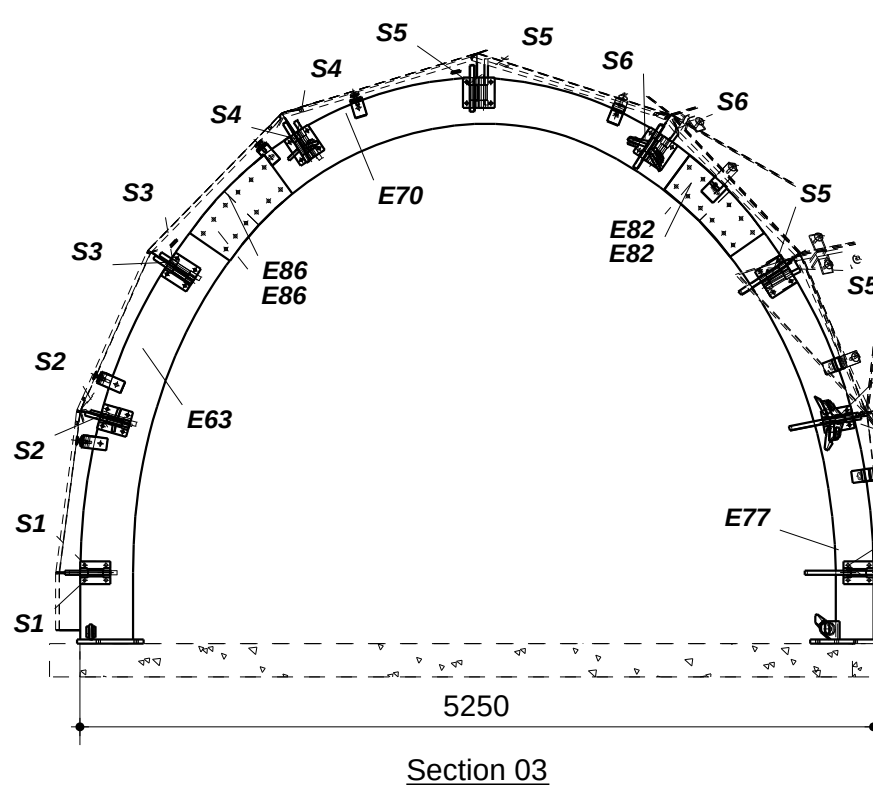
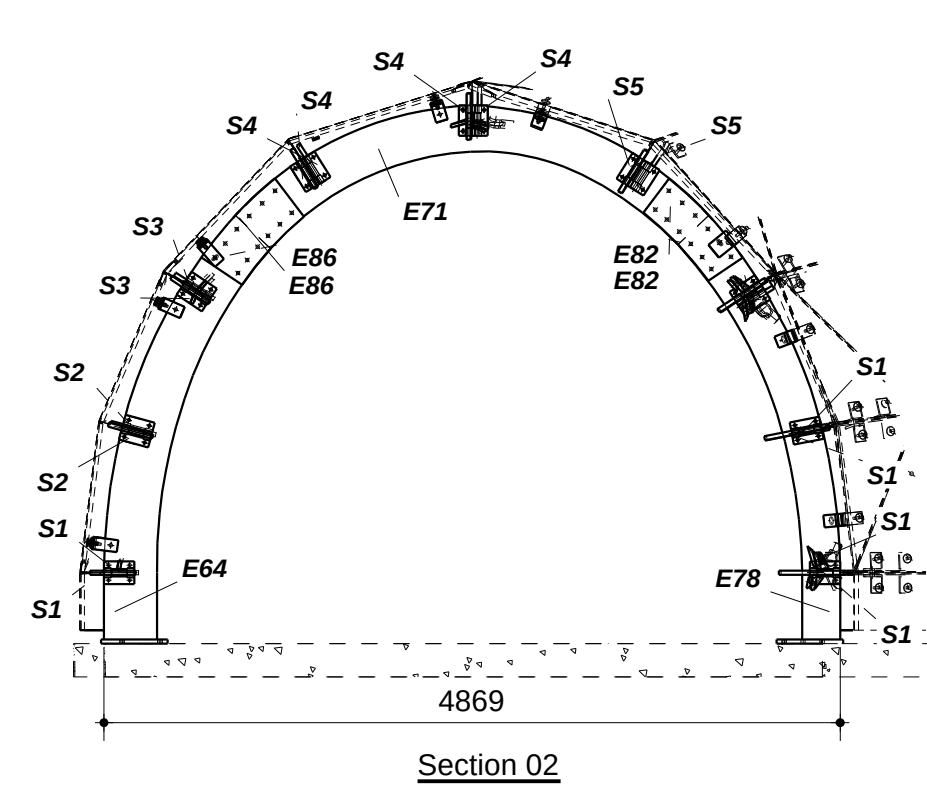
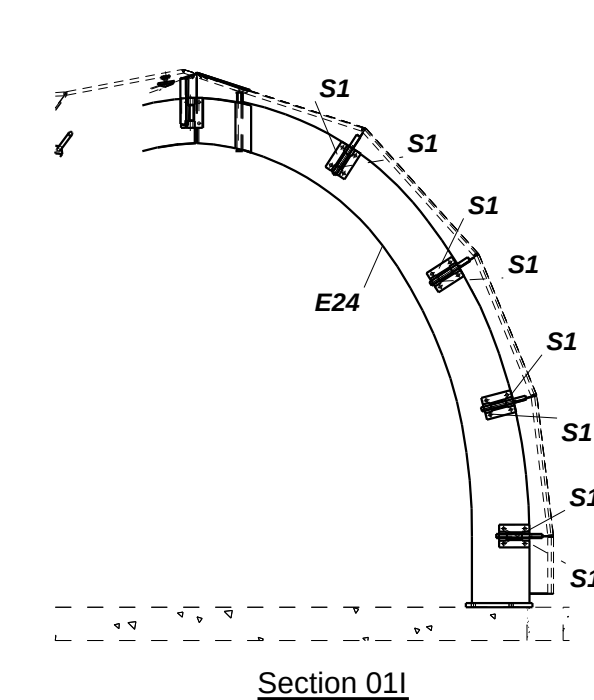
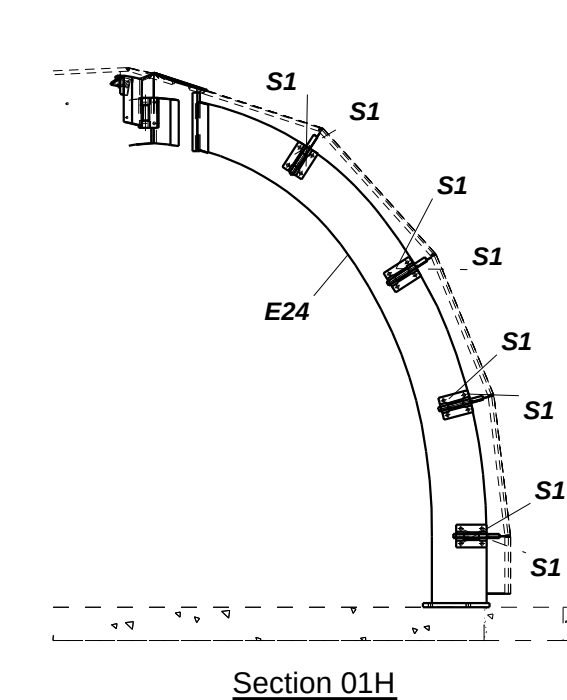
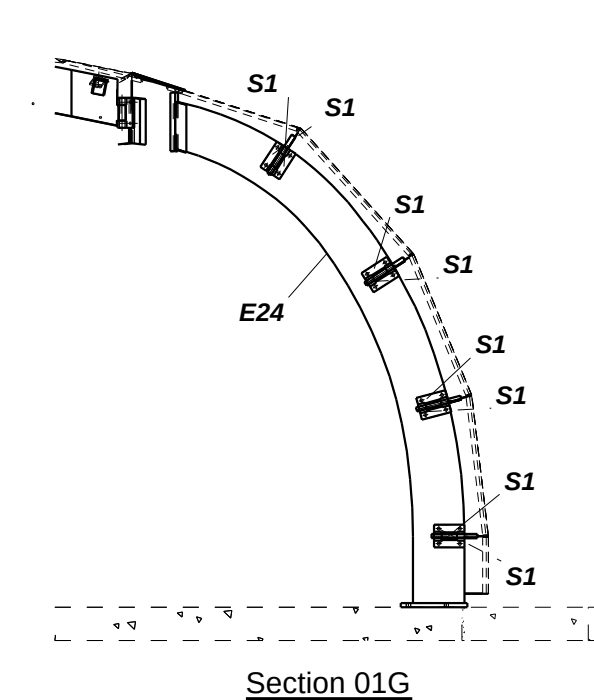
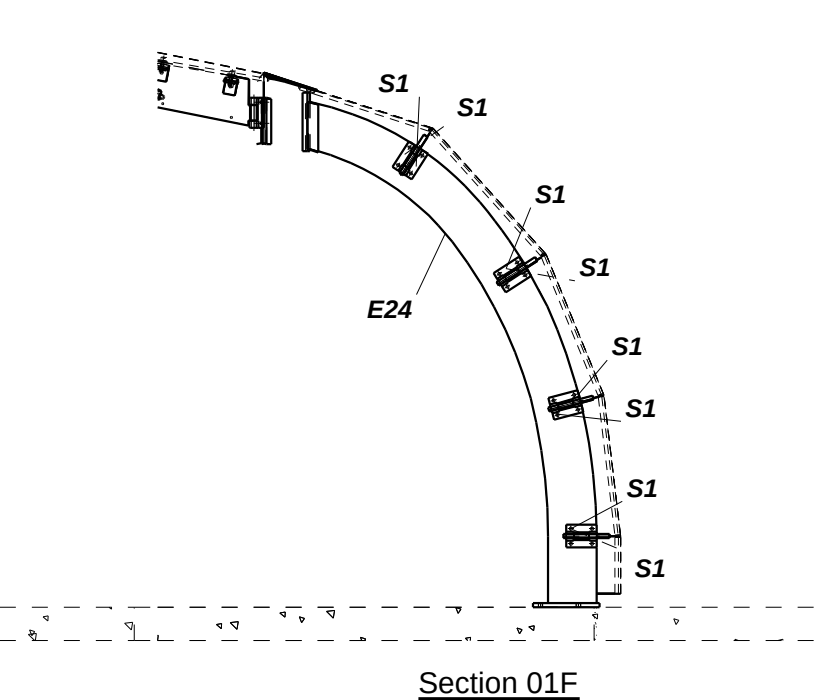
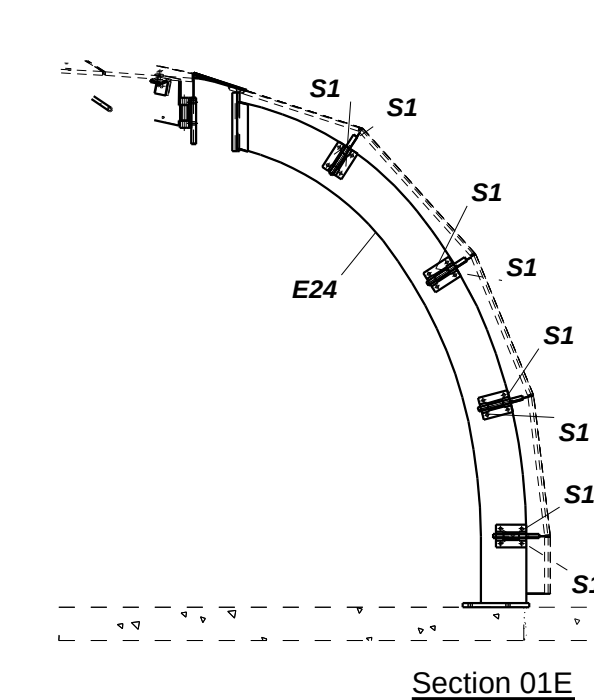
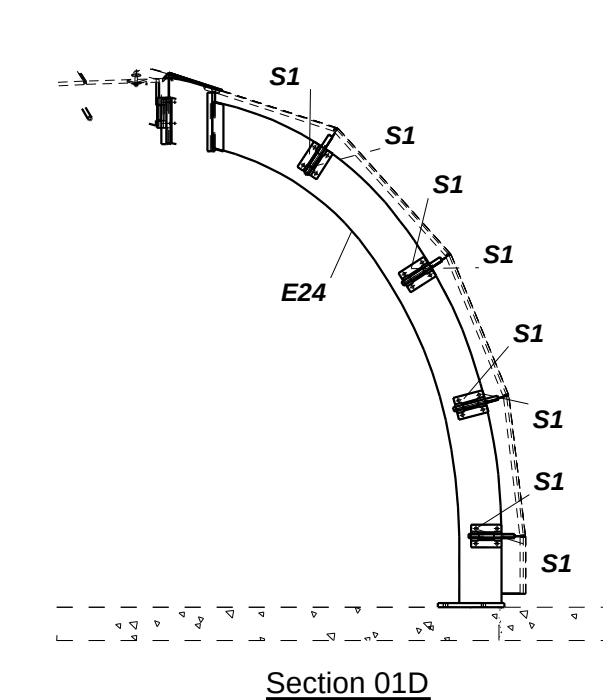
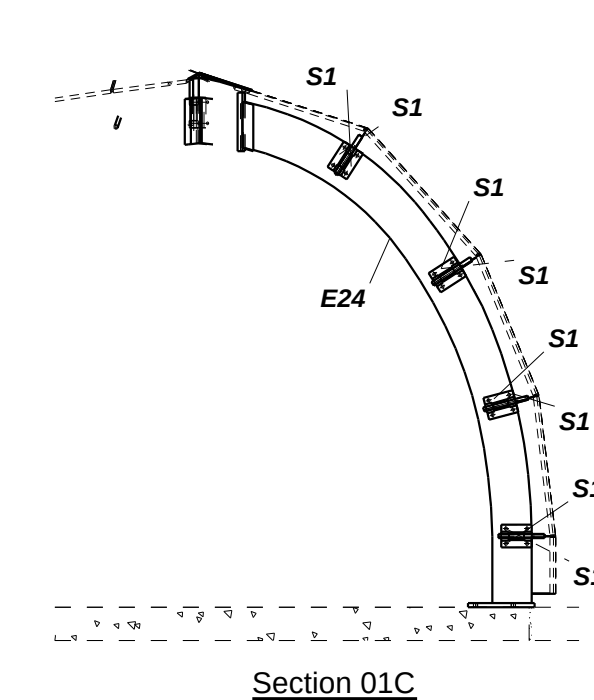
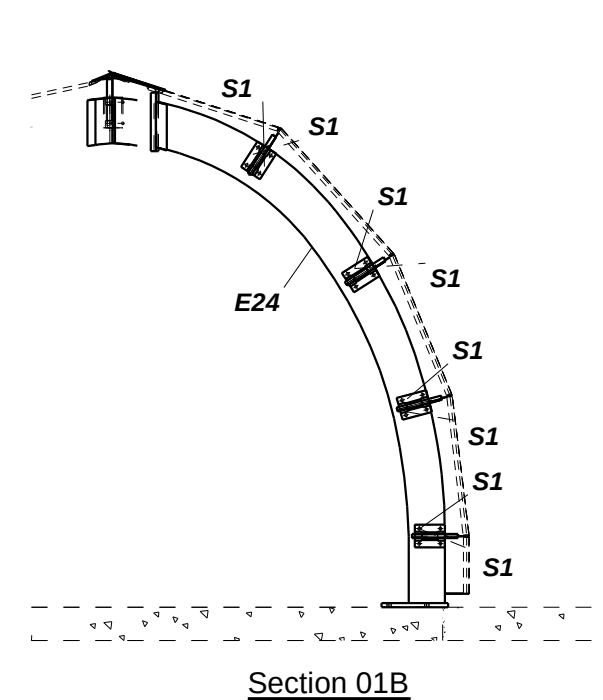
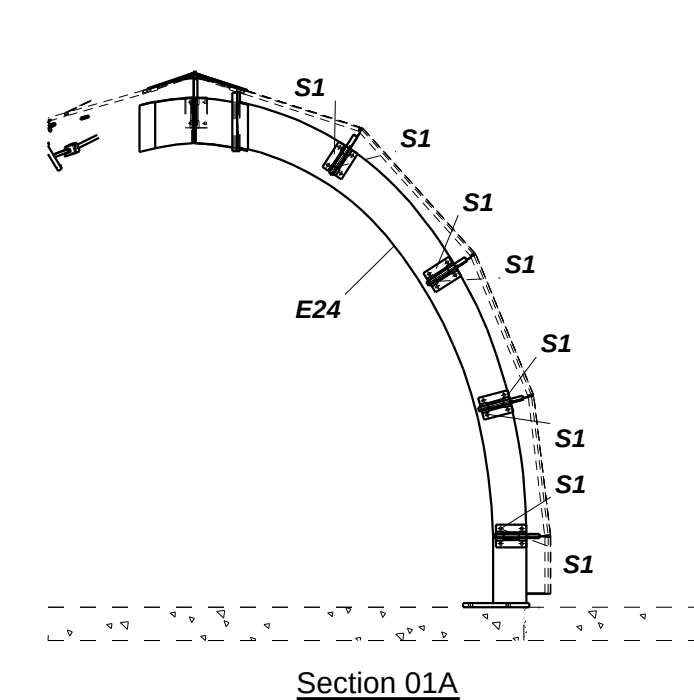


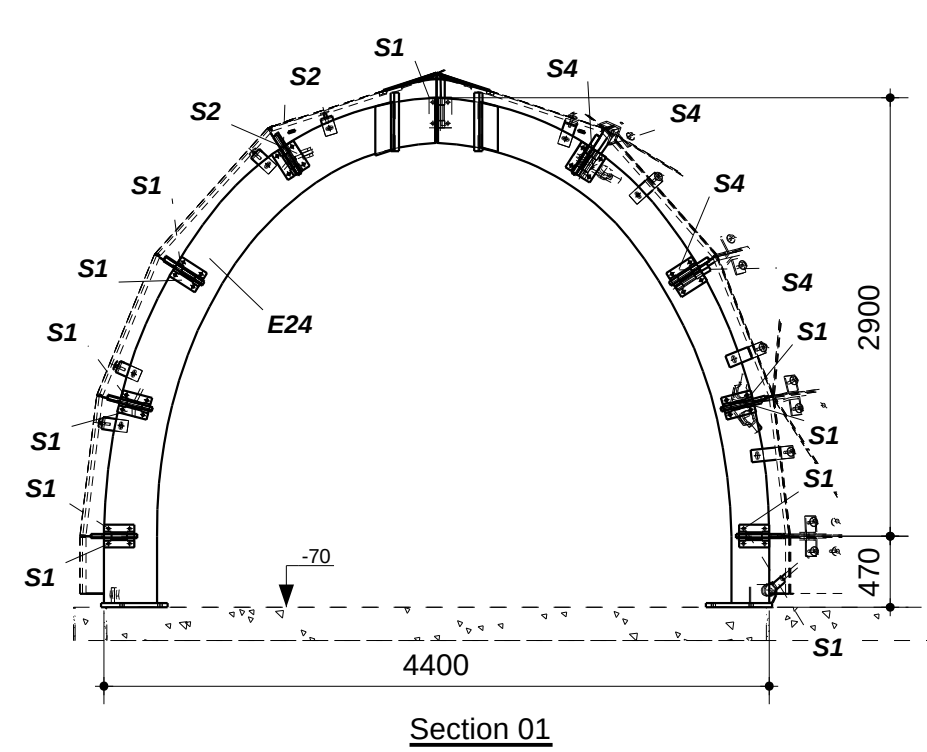

Comment:

-Section 18C to 18K not on drawing

3	C	Steel structure doors on axis 08	13-02-2011
2	B	Final adjustment	31-01-2011
1	A	Adjustment	20-12-2011
REV. NR.	REVISION	REVISION DESCRIPTION	REVISION DATE
PROJECT	Floriade Pavilion 2012 - Azerbaijan		P.P Brans
CLIENT	Arcadis	Final	STATUS 12.12.2011
NAME	SECTIONS	 5 Unless otherwise stated	WELDING 1:50 1:100
COATING	Steel structure - White finish	- Anchors 4 Ø 1 black u.o.s. - Fasteners 3 Ø 8 - gloss galvanized u.o.s.	NUMBERS 1110328
 MOESKOP'S STAALBOUW B.V.		Moeskops Staalbouw B.V. Kennedyplein 12 9571KC Bergrijk NL T 0497-552255 0497-552268 E info@moeskops.com I www.moeskops.com	NUMBERS 2003886 G [3]