
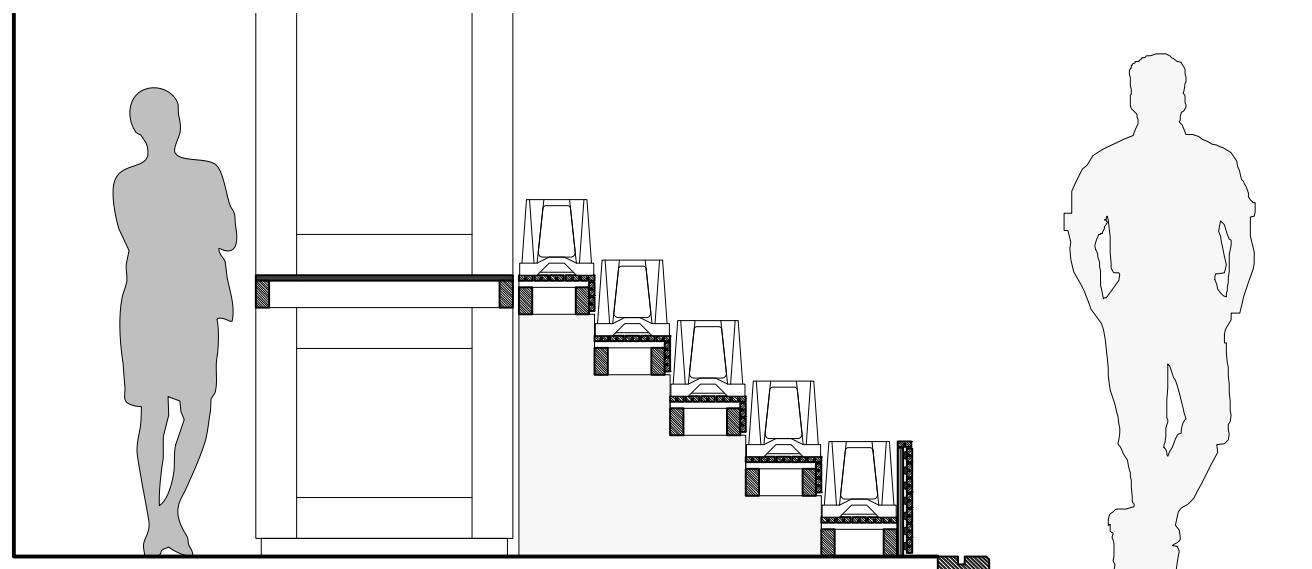


PROJECT			
KIOSK PURE FLOWERS			
ONDERWERP			
NIEUWE SITUATIE			
FASE / STATUS			DATUM
UV / DEFINITIEF			16/07/2021
PROJECTNR.	TEKENINGNR.	SCHAAL	A3
04182	ST03	1:100	mm

DAVL STUDIO (NL)
 BERKSTRAAT 2 - 2565 MS - DEN HAAG
 TEL: 070 3462358 | WWW.DAVLSTUDIO.COM


 ARCHITECTURE
 

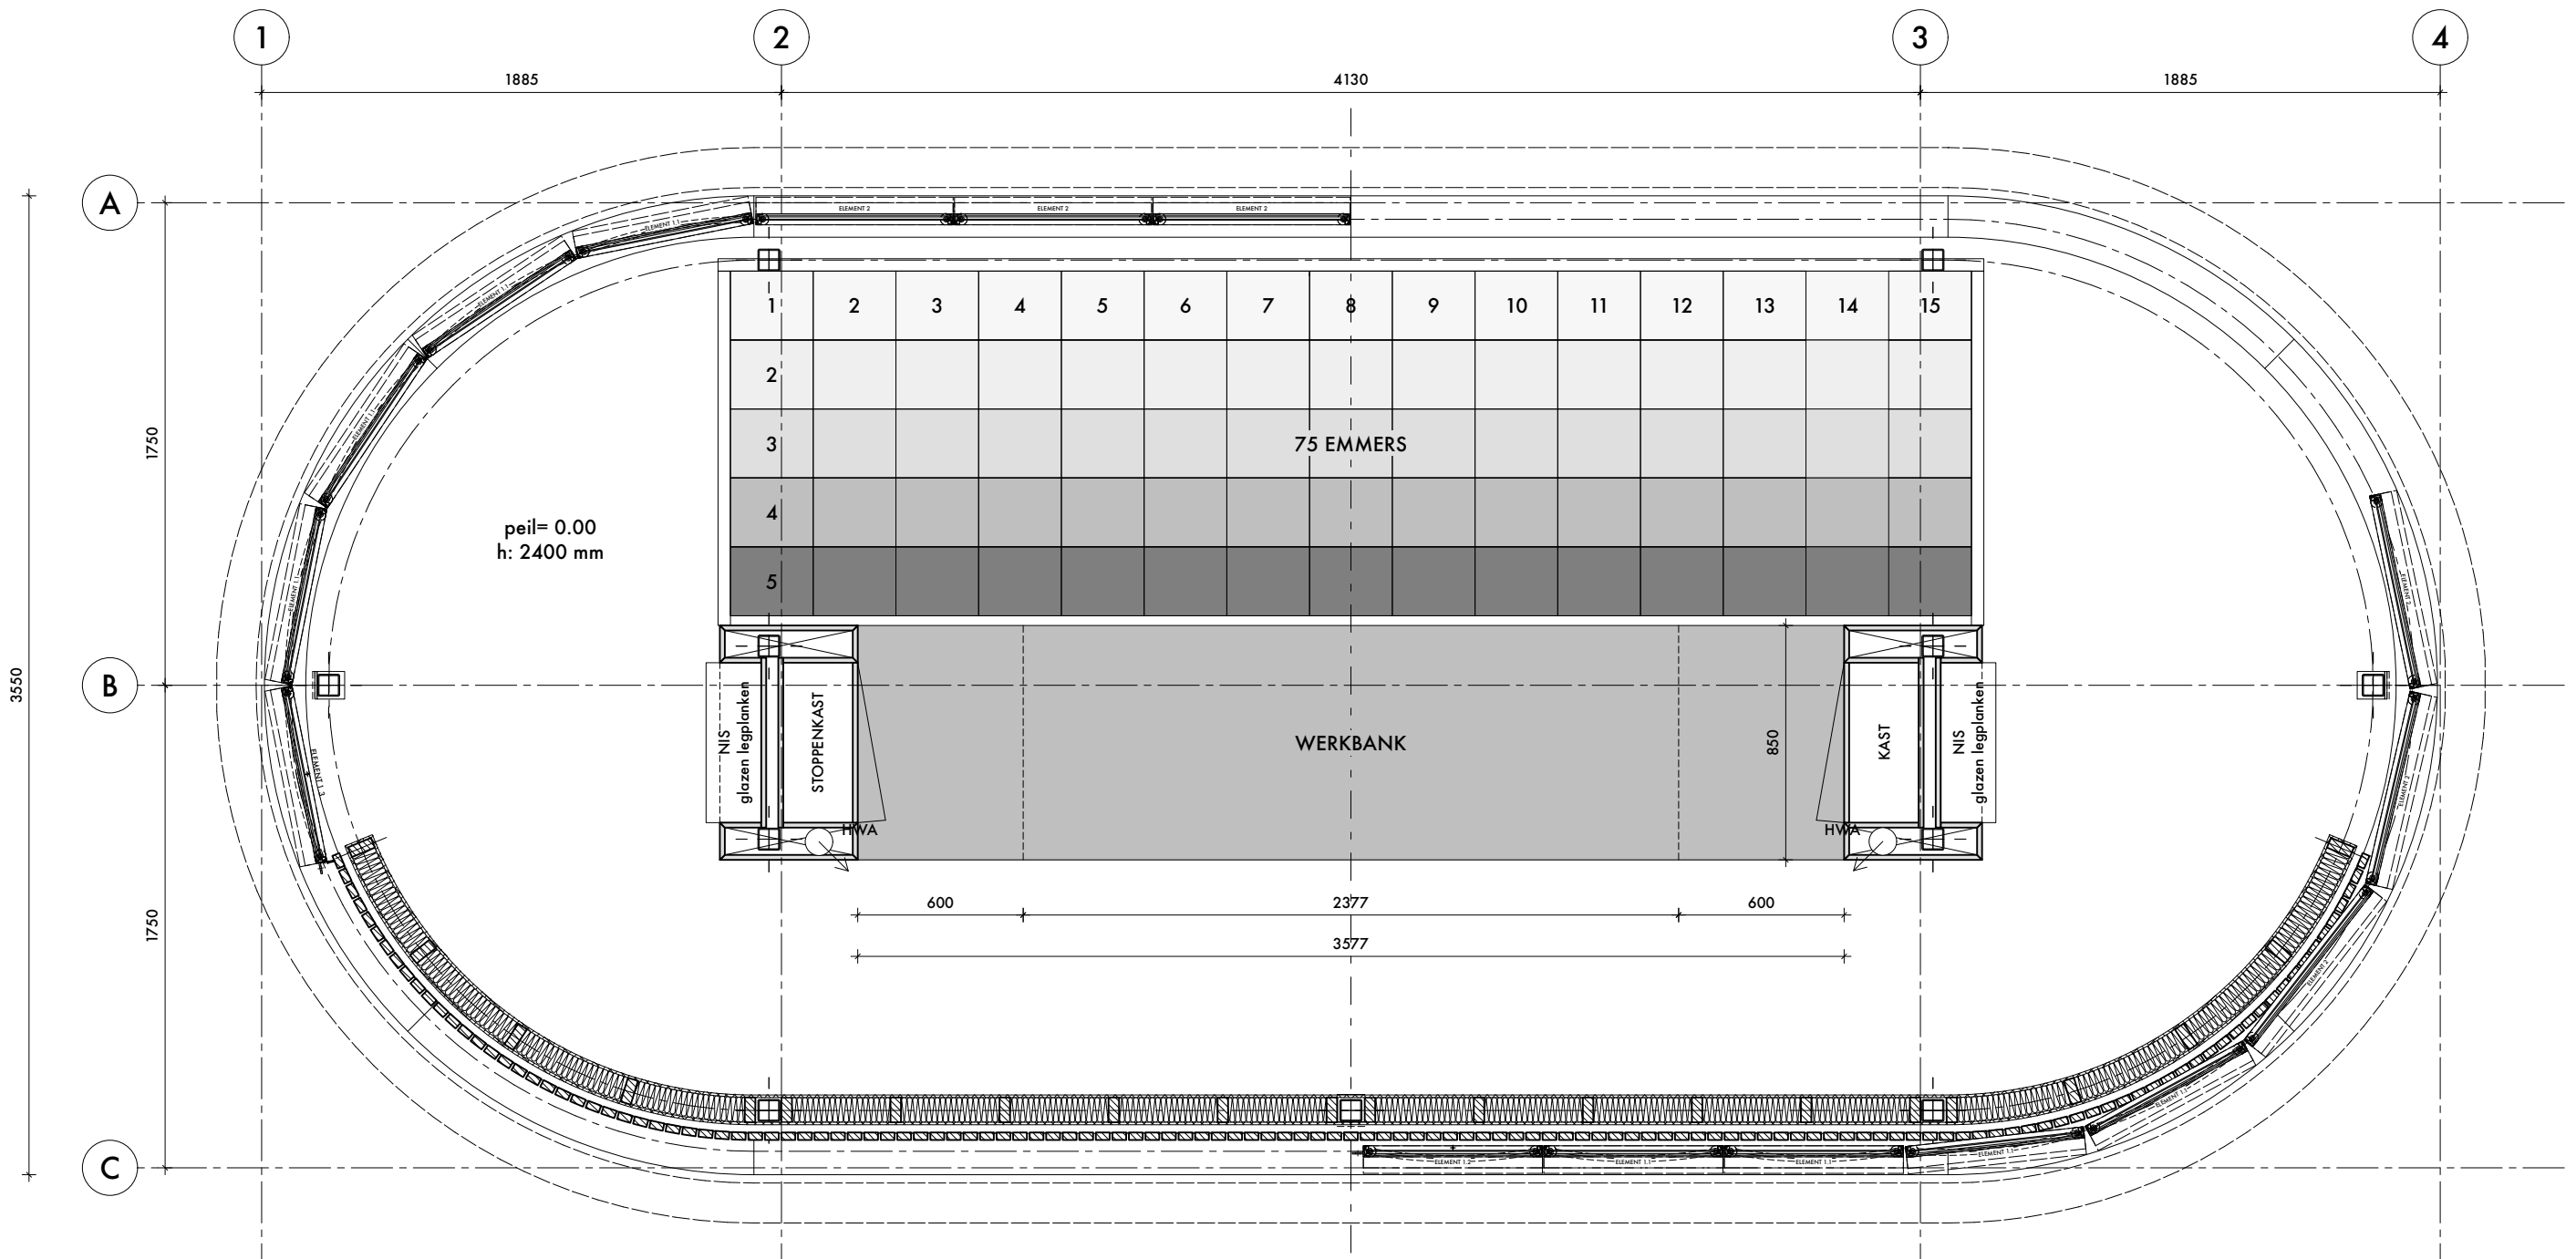





PROJECT			
KIOSK PURE FLOWERS			
ONDERWERP			
KIOSK			
FASE / STATUS		DATUM	
UV / DEFINITIEF		15/11/2021	
PROJECTNR.	TEKENINGNR.	SCHAAL	A3
04182	PT02	1:25	mm

DAVL STUDIO (NL)

BERKSTRAAT 2 - 2565 MS - DEN HAAG

TEL: 070 3462358 WWW.DAVLSTUDIO.COM

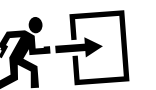


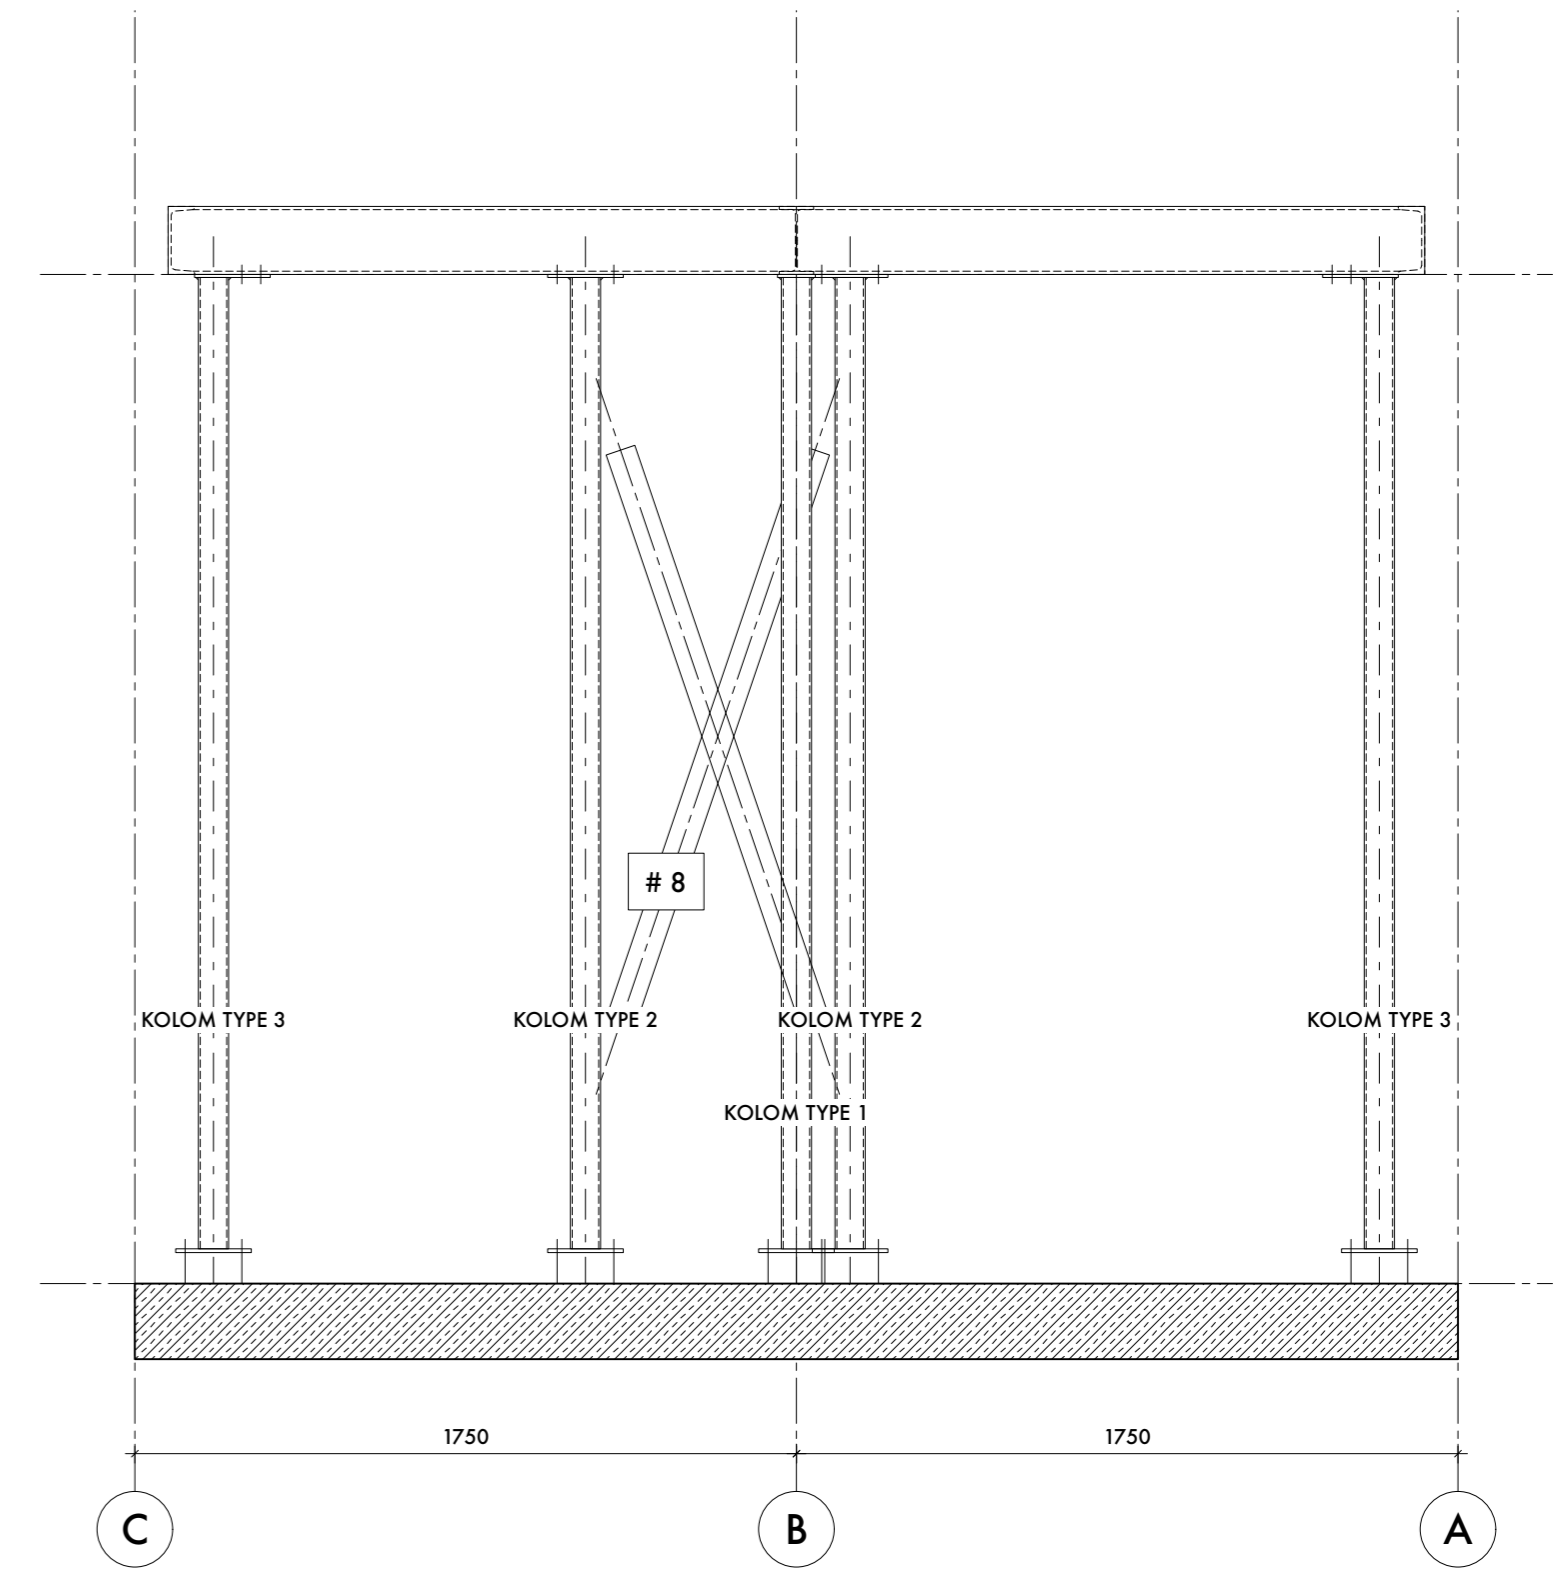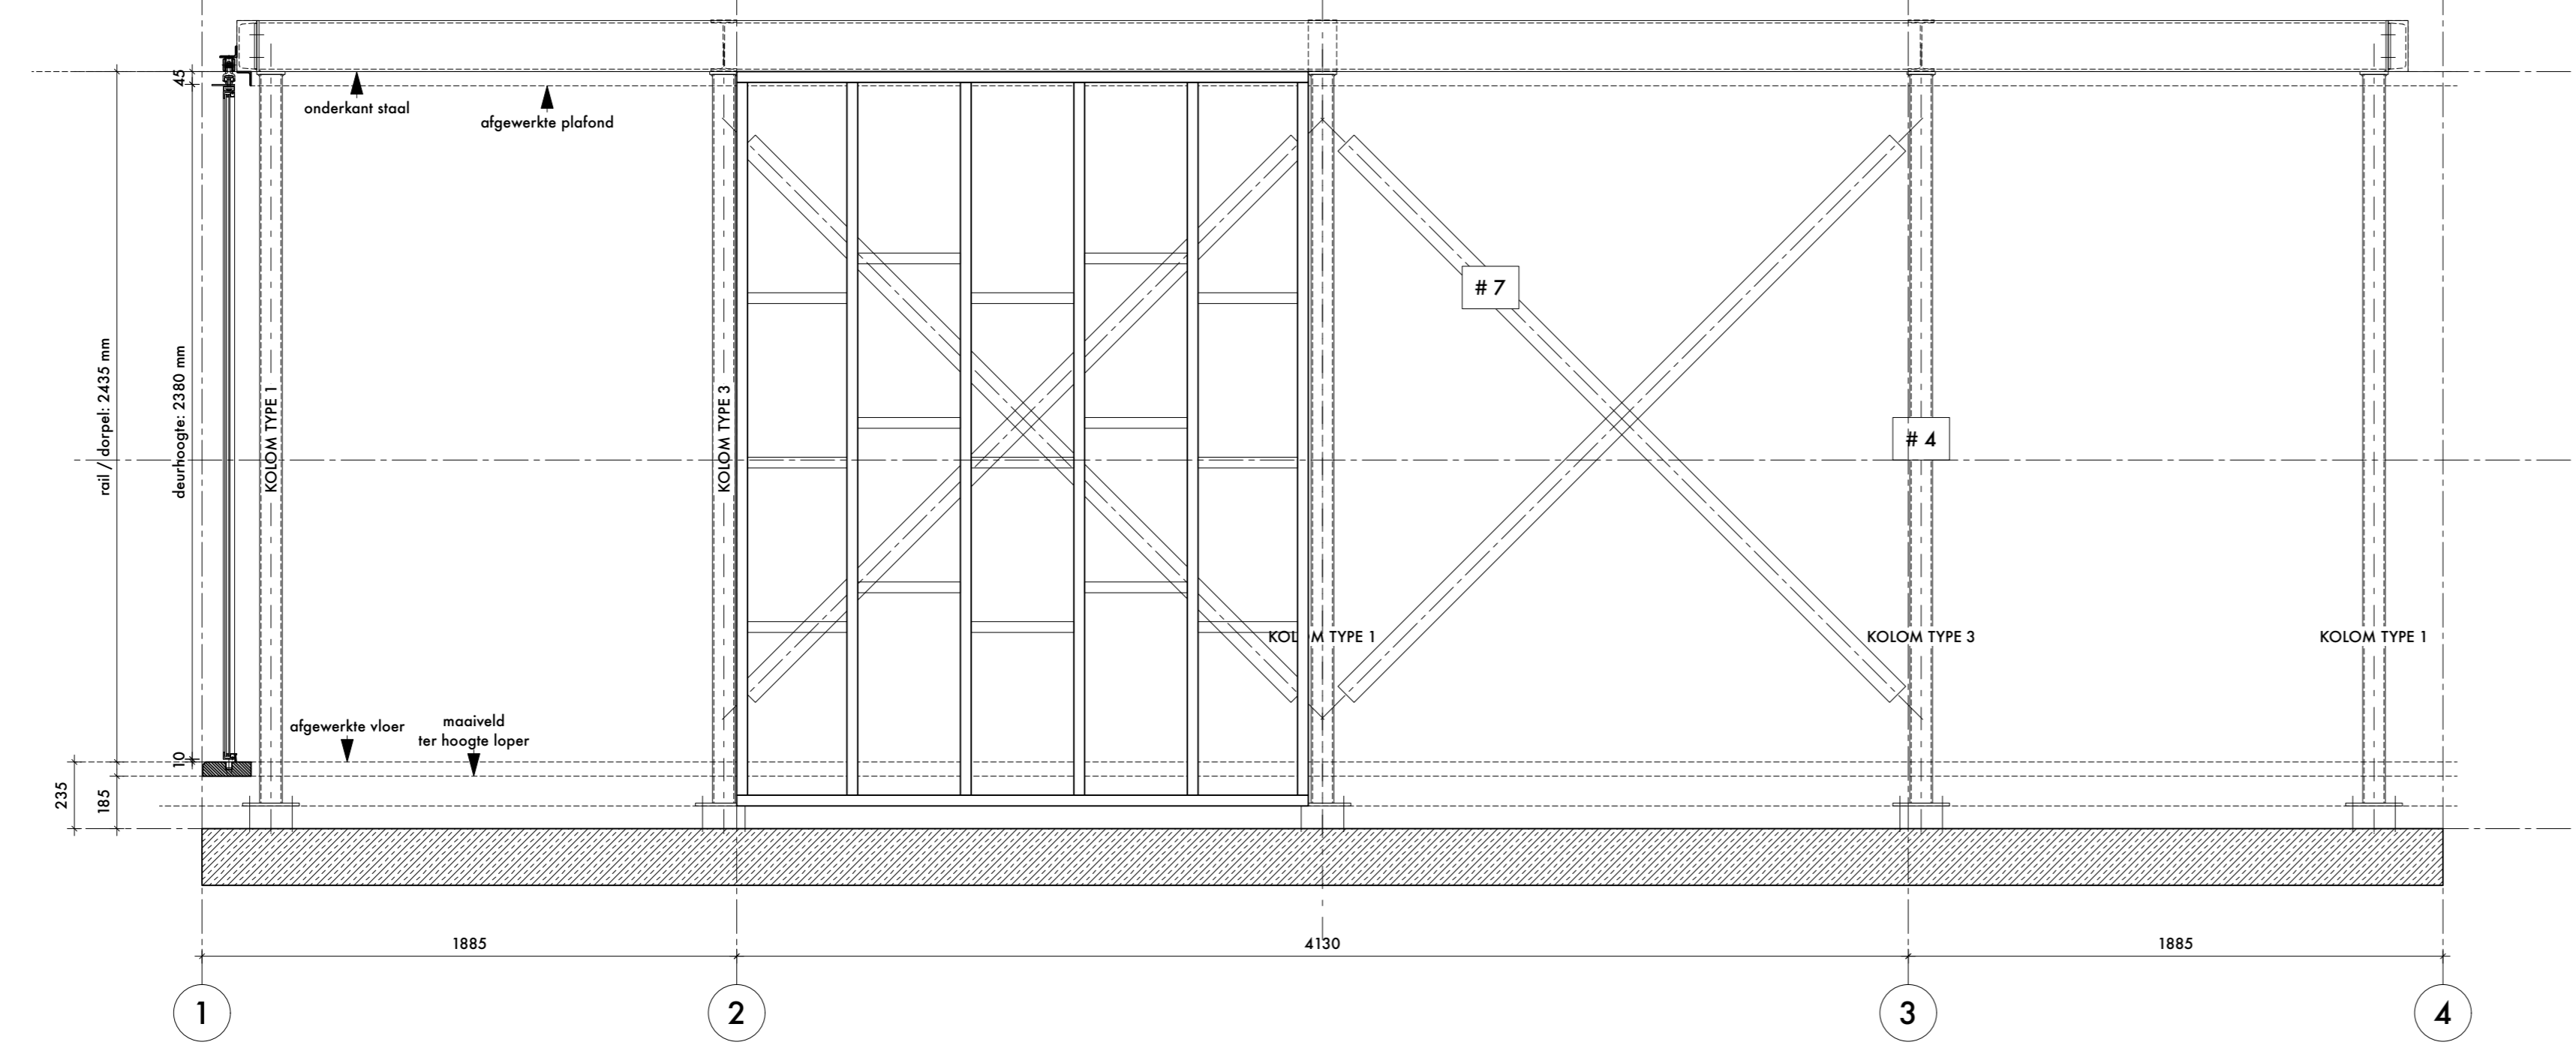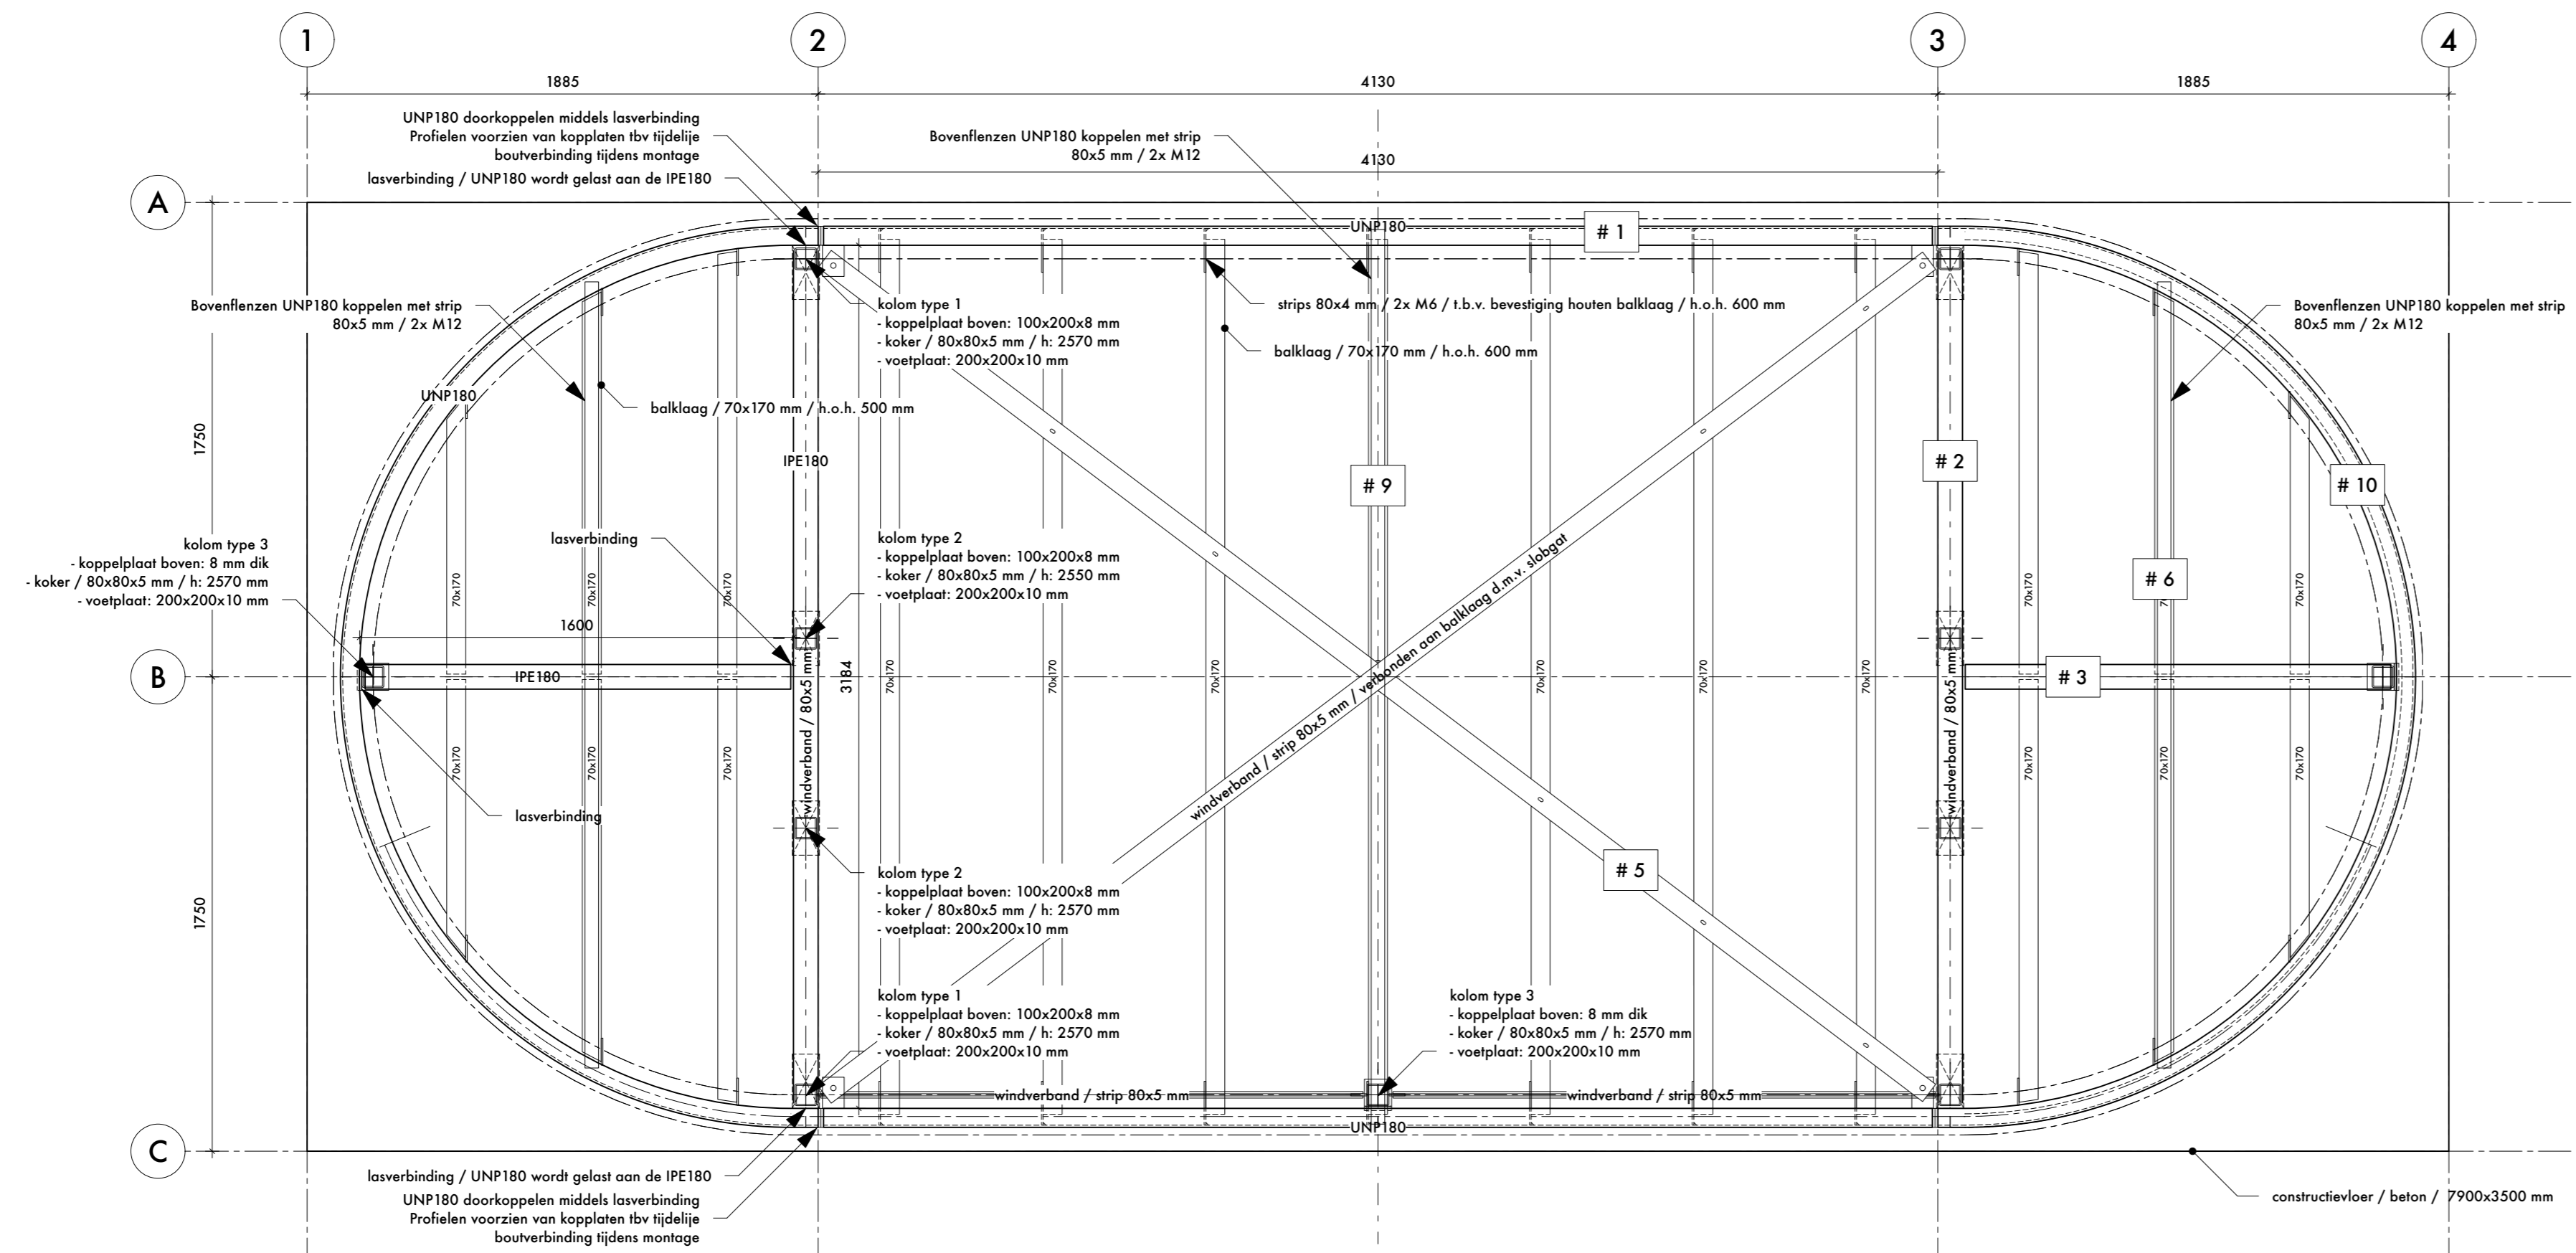

PROJECT KIOSK PURE FLOWERS			
ONDERWIP CONSTRUCTIE			
PAGE / STATUS UV / DEFINITIEF		DATE 14/09/2021	
PROJECTNR 04182	BOUWNOEDER ST01	SCHAAL 1:25	A1 mm

DAVL STUDIO (NL)
 BERKSTRAAT 2 - 2565 MS - DEN HAAG
 TEL: 070 3462358 WWW.DAVLSTUDIO.COM



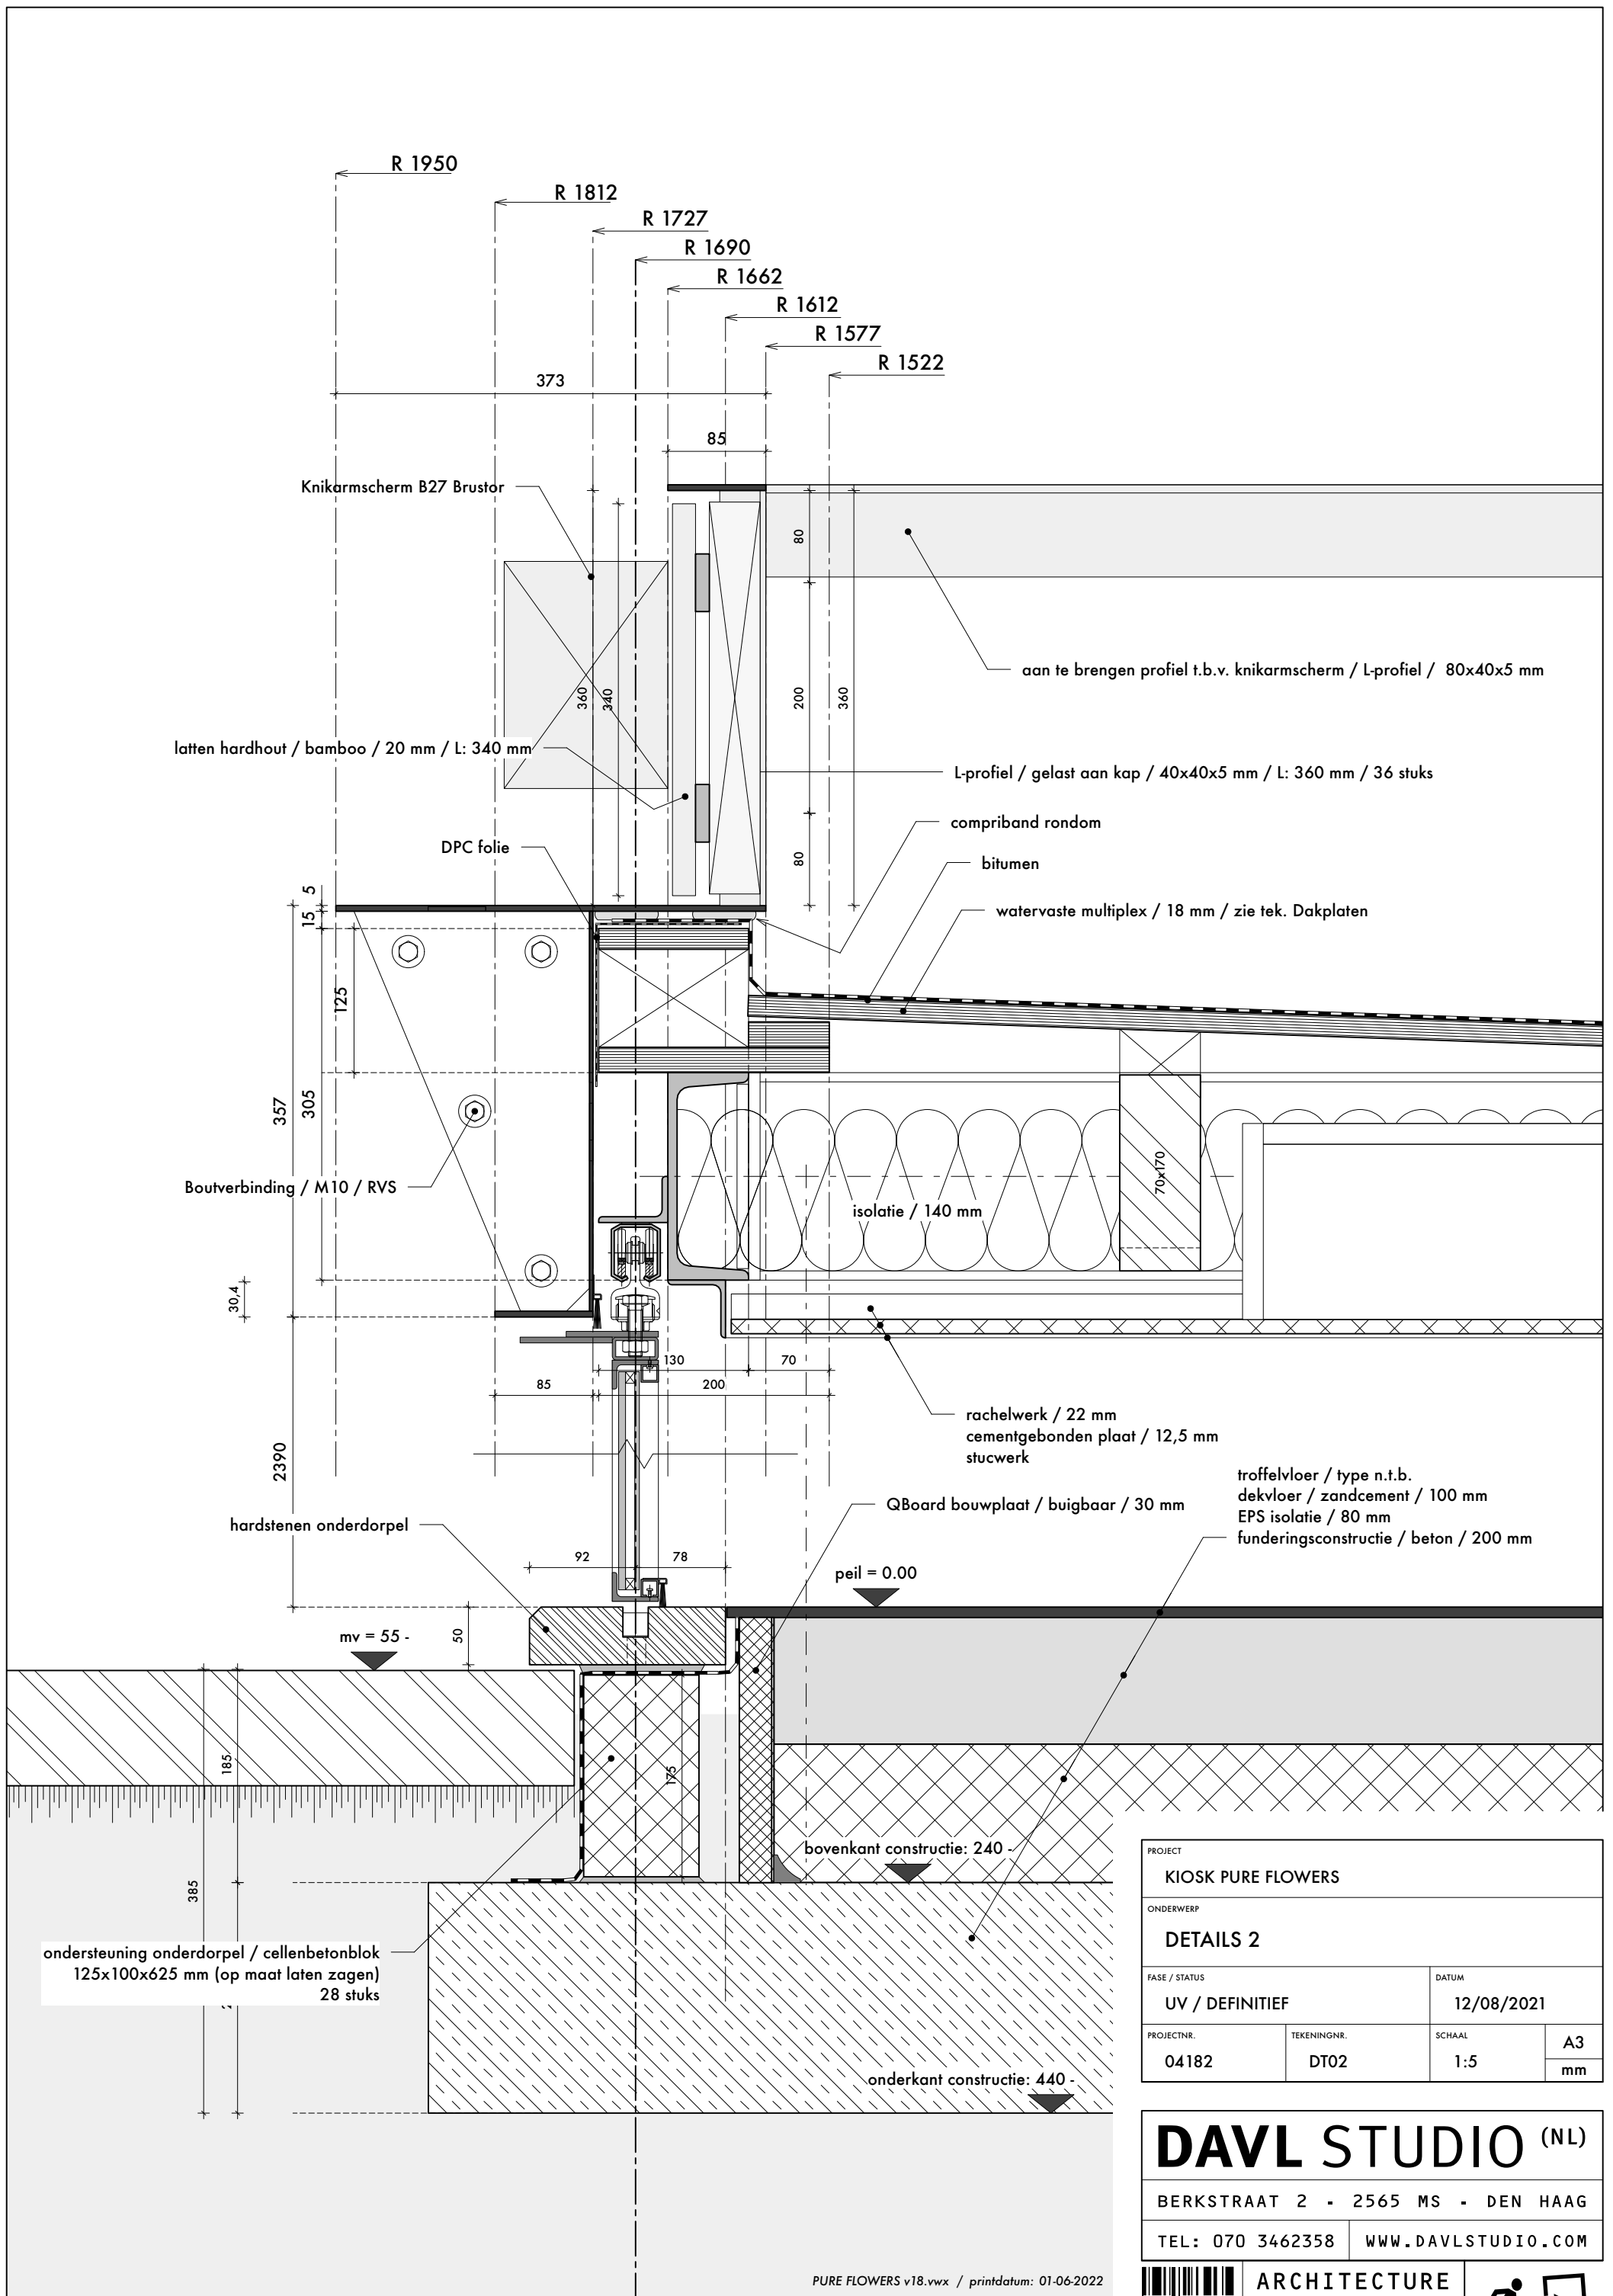

PROJECT			
KIOSK PURE FLOWERS			
ONDERWERP			
DETAILS 2			
FASE / STATUS		DATUM	
UV / DEFINITIEF		12/08/2021	
PROJECTNR.	TEKENINGNR.	SCHAAL	A3
04182	DT02	1:5	mm

DAVL STUDIO (NL)
 BERKSTRAAT 2 - 2565 MS - DEN HAAG
 TEL: 070 3462358 WWW.DAVLSTUDIO.COM

