




Detail: 1

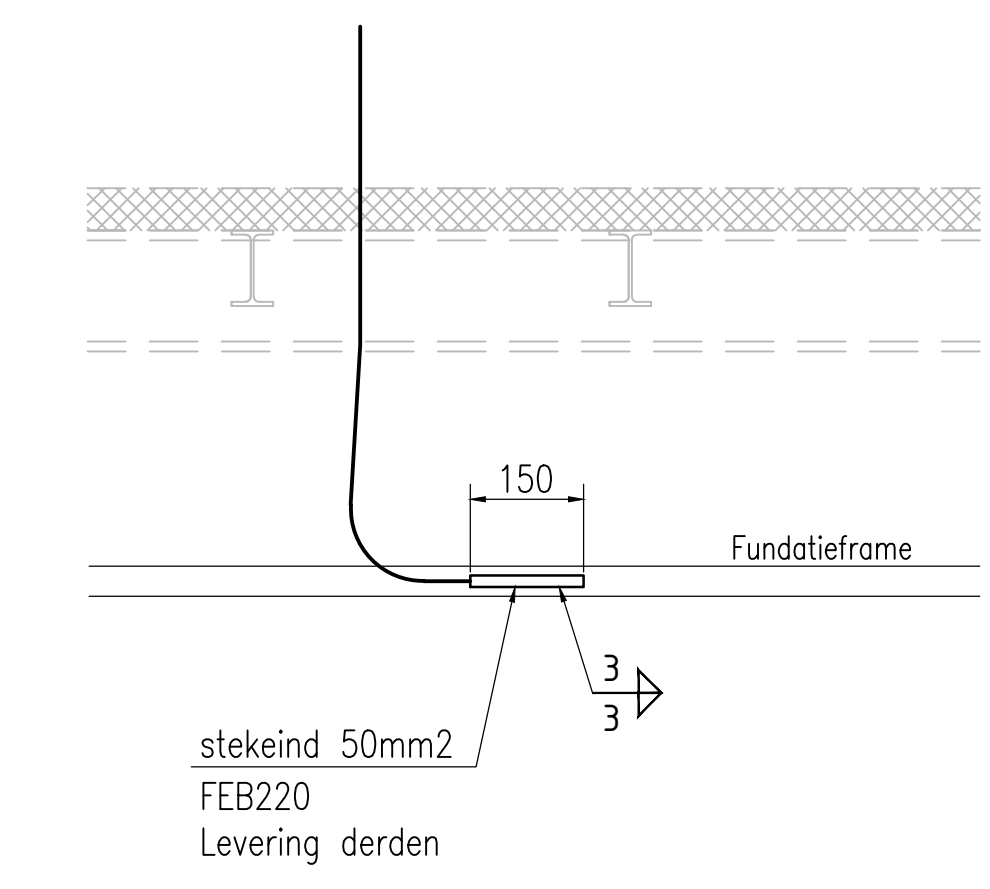


Detail: 2

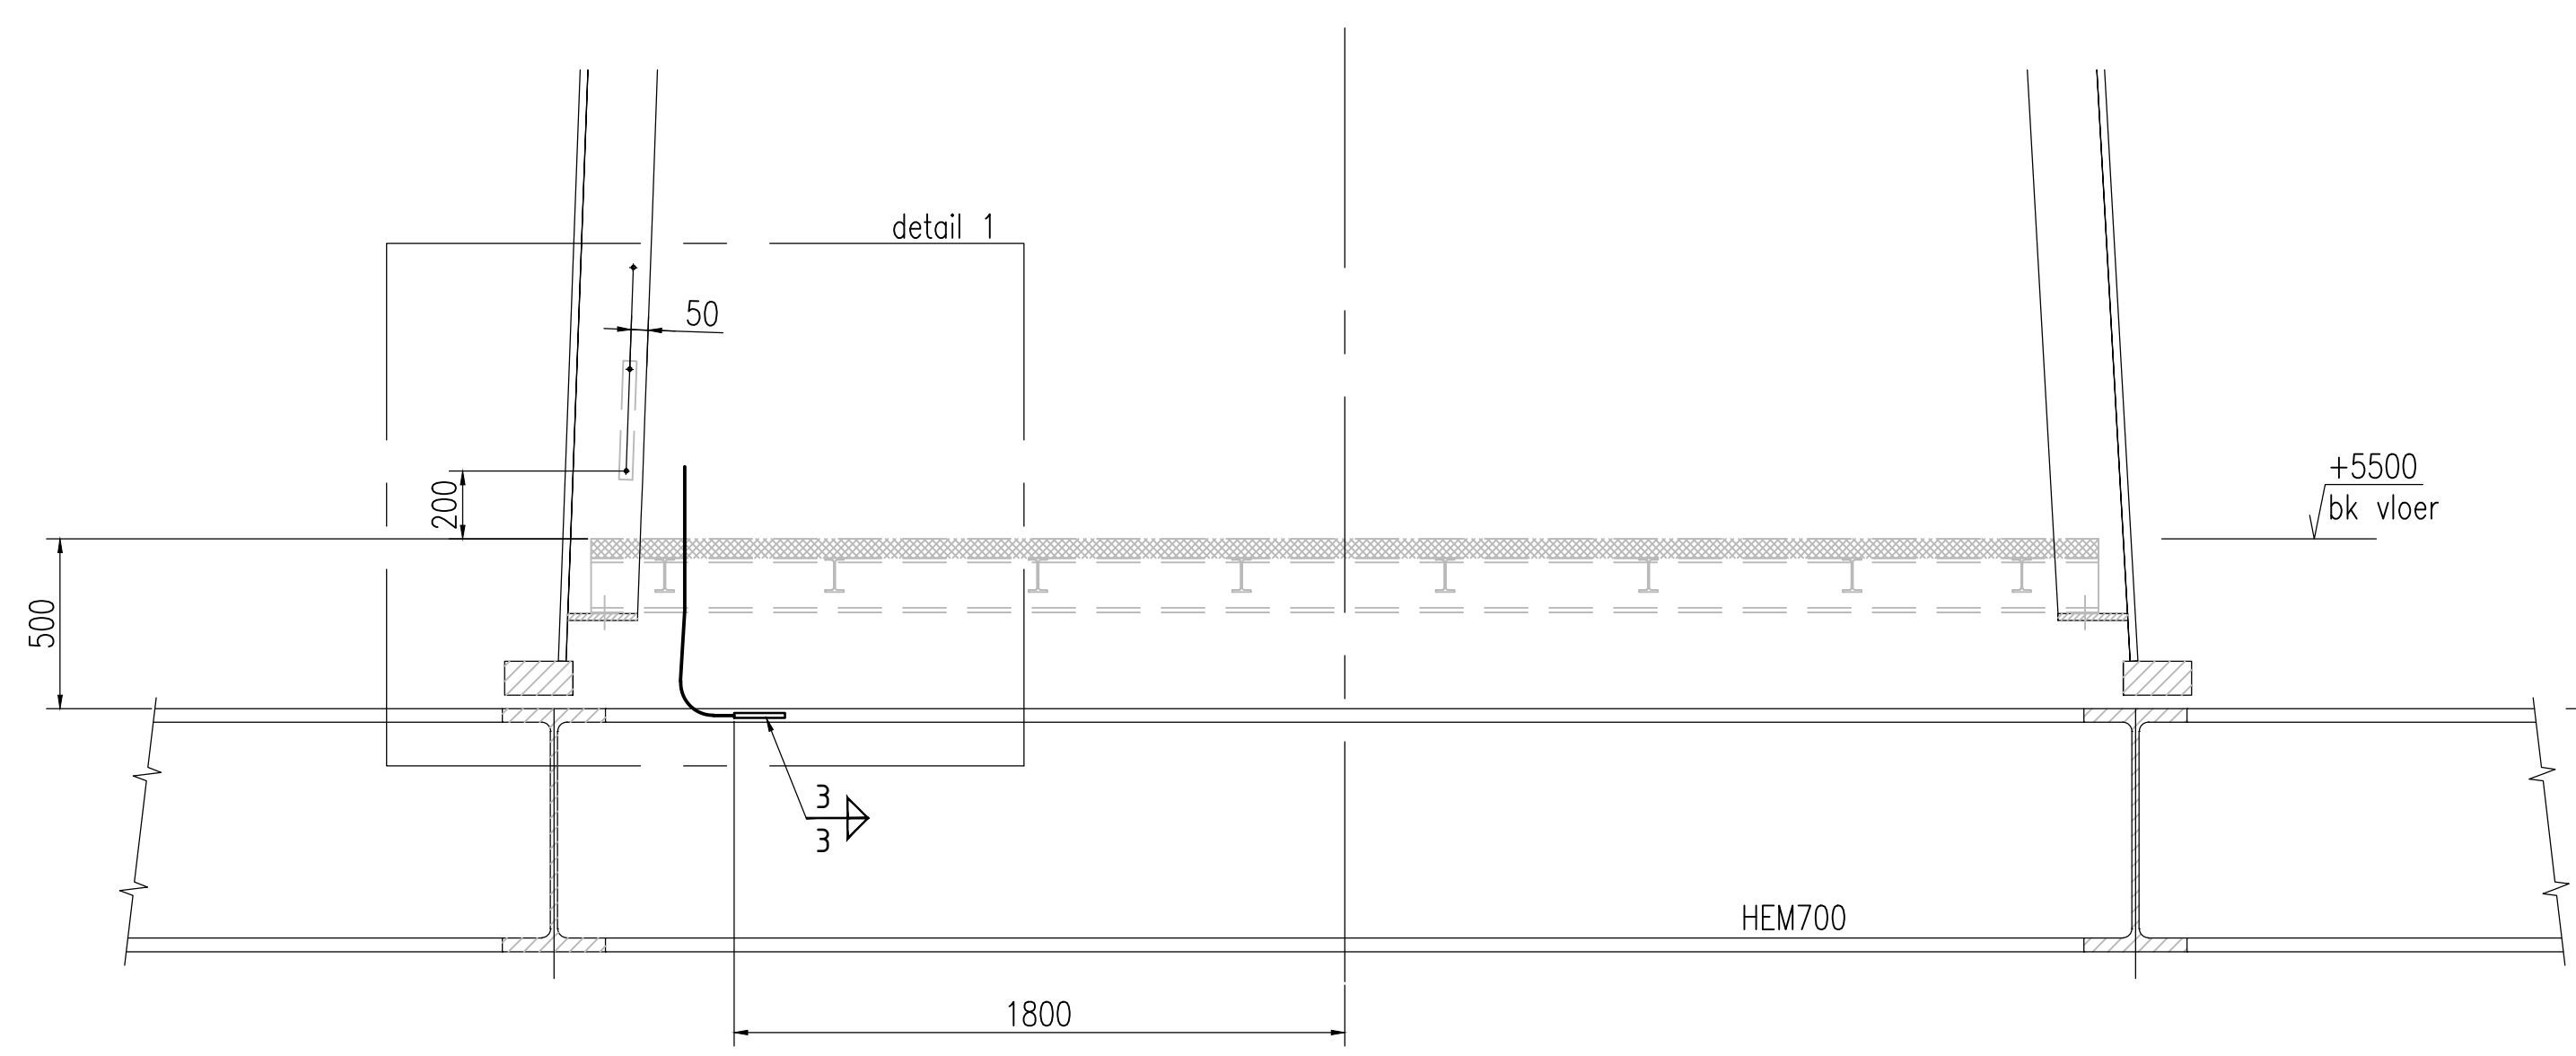

DOORSNEDE: A-A

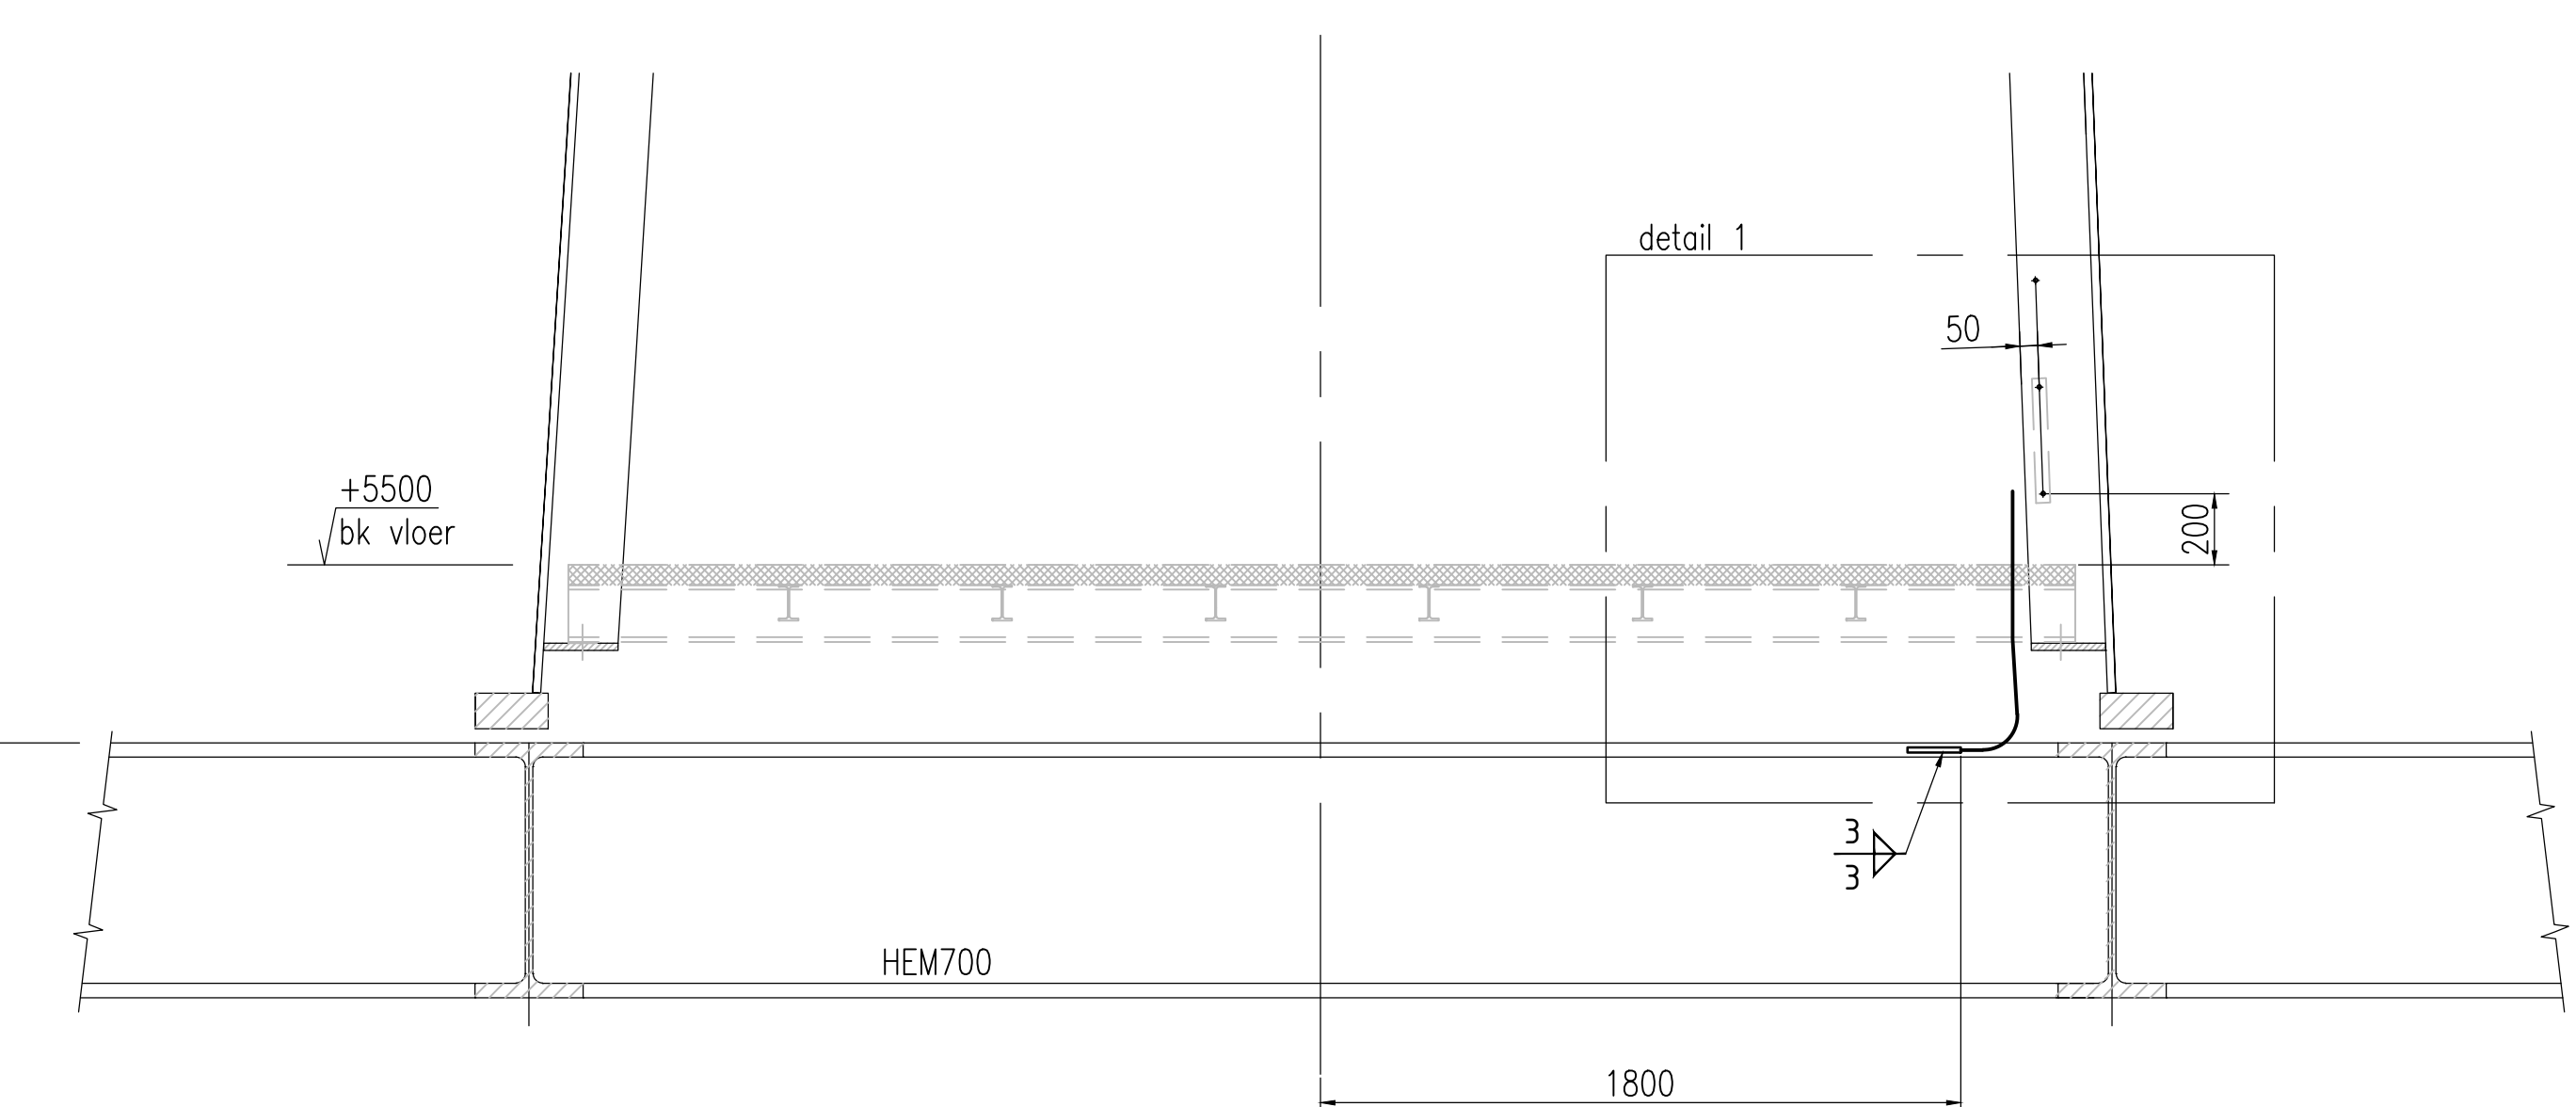

DOORSNEDE: B-B

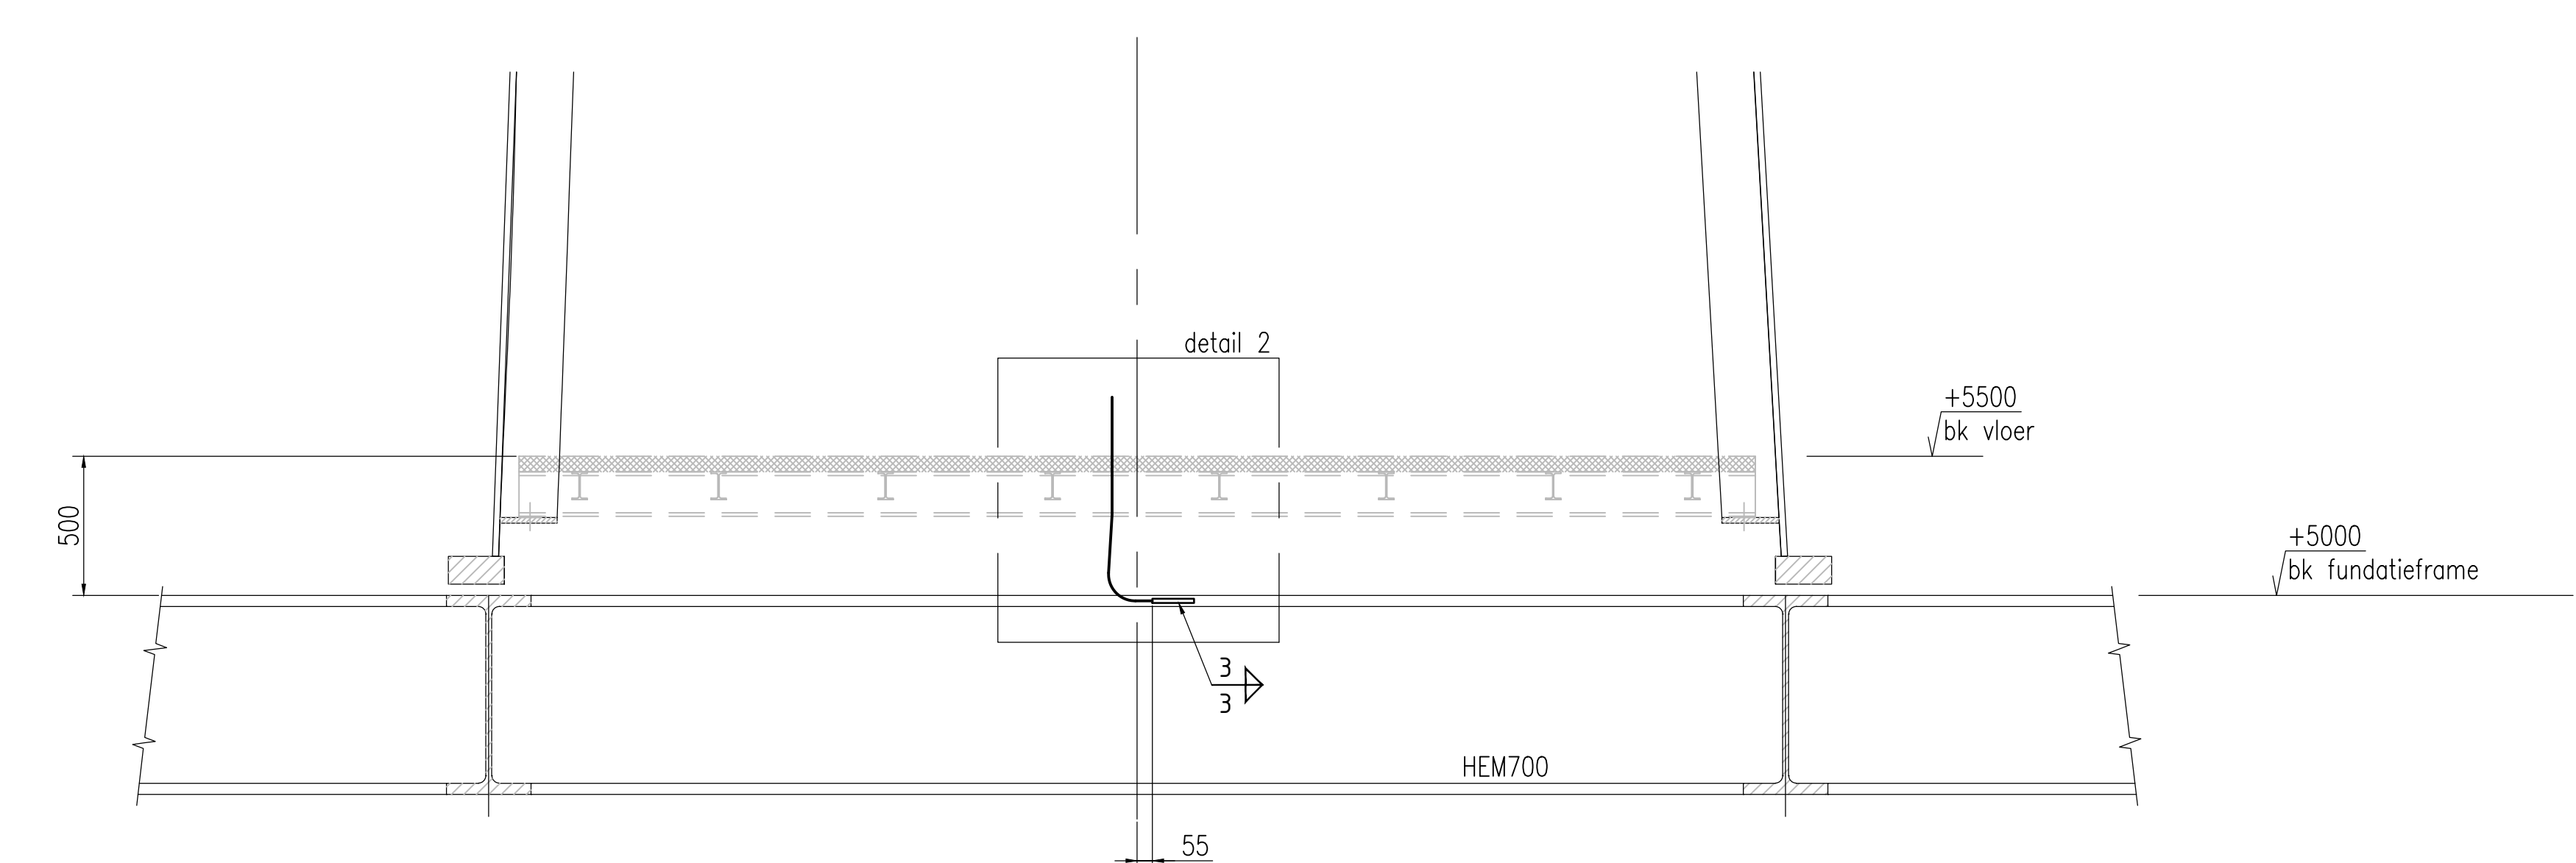

DOORSNEDE: C-C

F				
E				
D				
C	27-07-17	BW		UO Definitief
B	13-07-17	HPJ		Se steekind aangebracht
A	20-06-17	HPJ		1e uitgave
REV.	Date	Drawn	Checked	Description
HOLLANDIA INFRA				Hollandia Infra b.v. P.O. Box 12 2920 AA Krimpen aan de IJssel Phone: +31 (0) 180 - 540 540 Fax: +31 (0) 180 - 519 956
Client	Havenbedrijf Rotterdam			No part of this drawing may be reproduced in any form by print, photocopy, recording or used in any way without written permission from Hollandia Infra b.v.
Project	Radartoren MV2			Projection
Title	Aarding			Units: mm Geometric tolerances acc. to: EN-ISO 1106-2 annex D Welding symbols acc. to: EN 22553
Drawn by	Date	Initials	Scale	File name
Checked	20-06-17	HPJ	1:20	33876 - 20-121
			Format	A0
				REV. C