



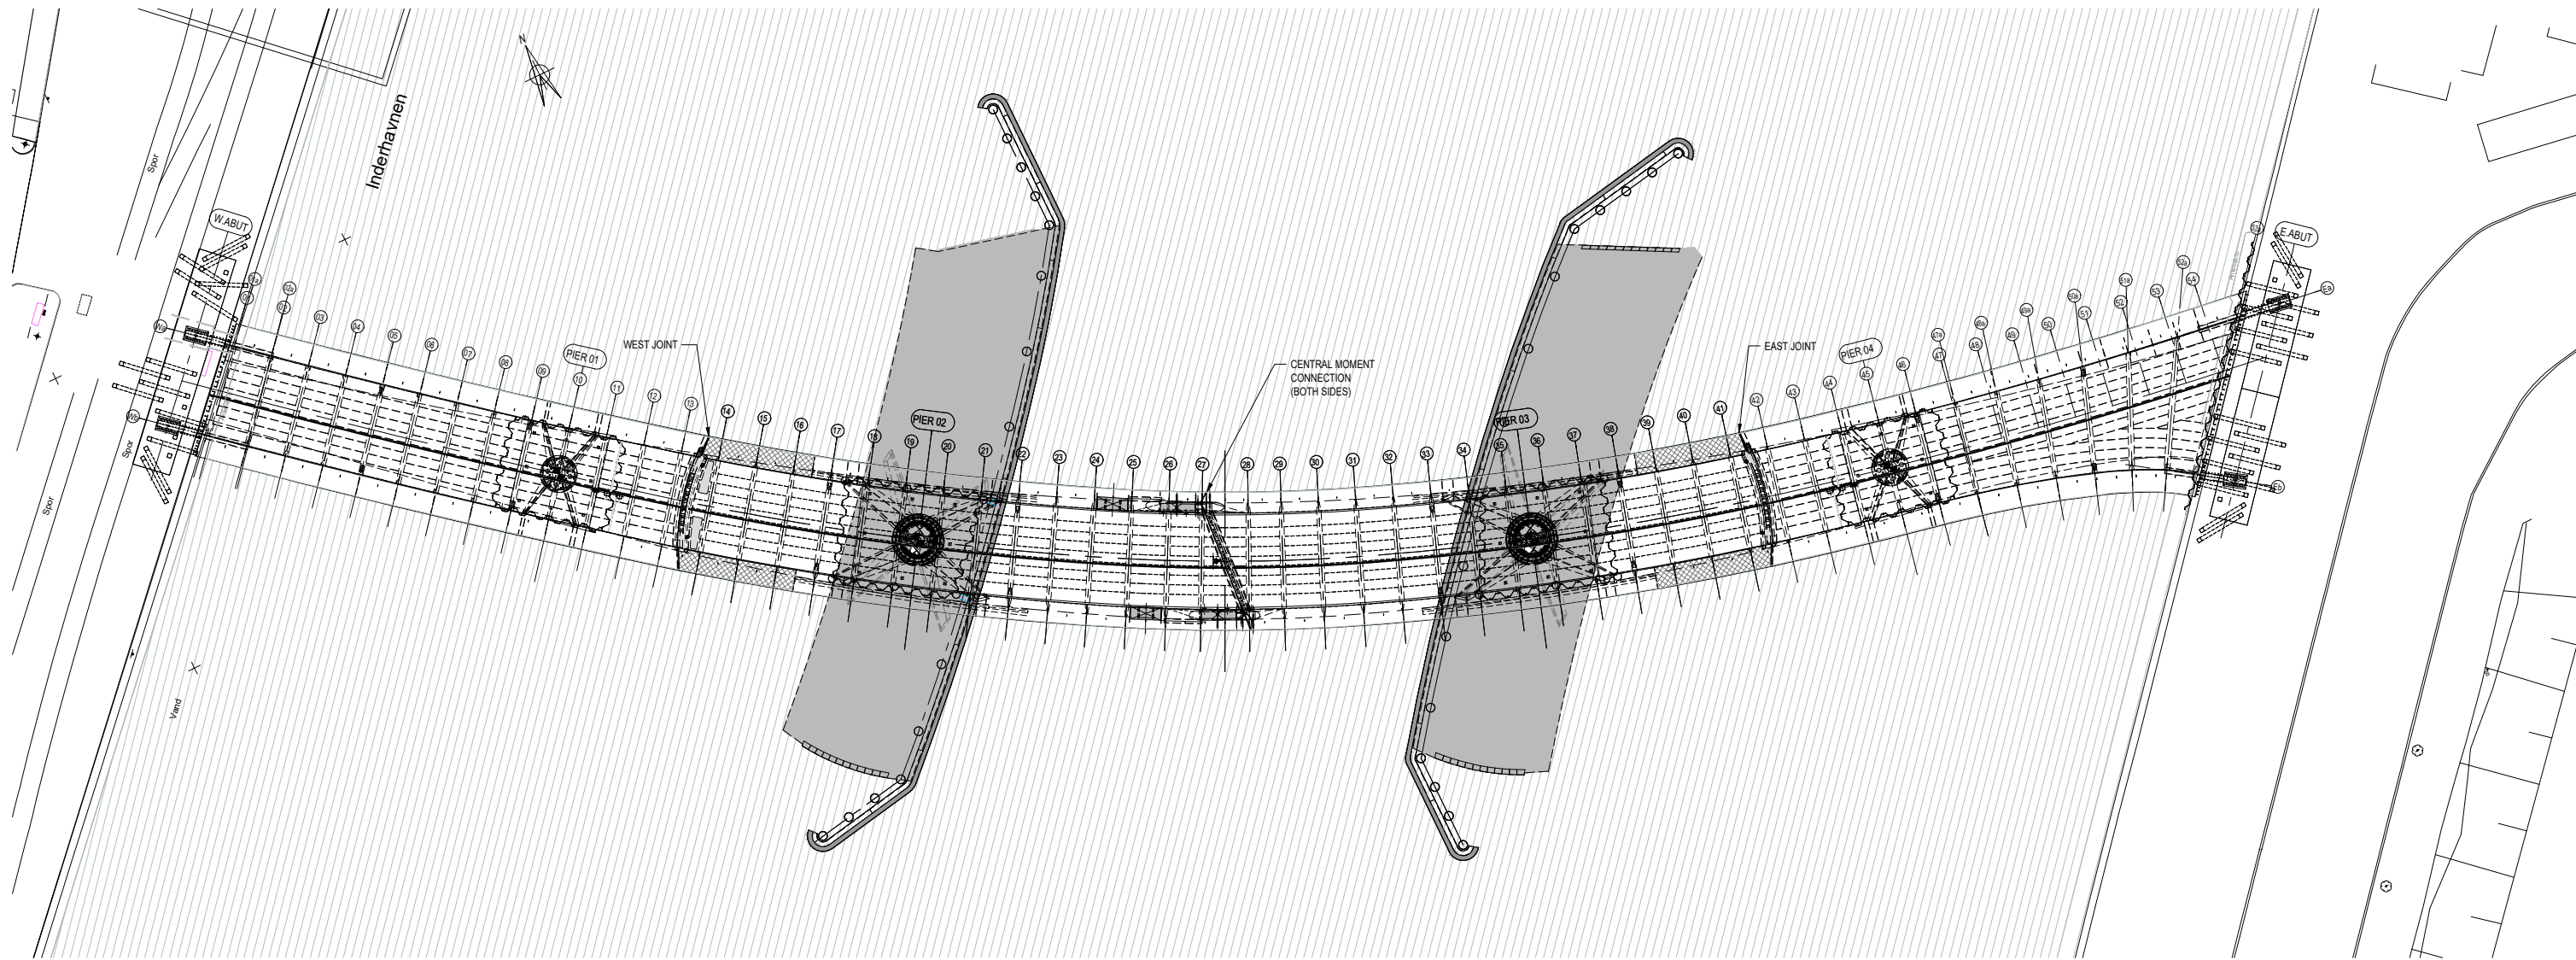

BRIDGE PLAN

SCALE 1:250

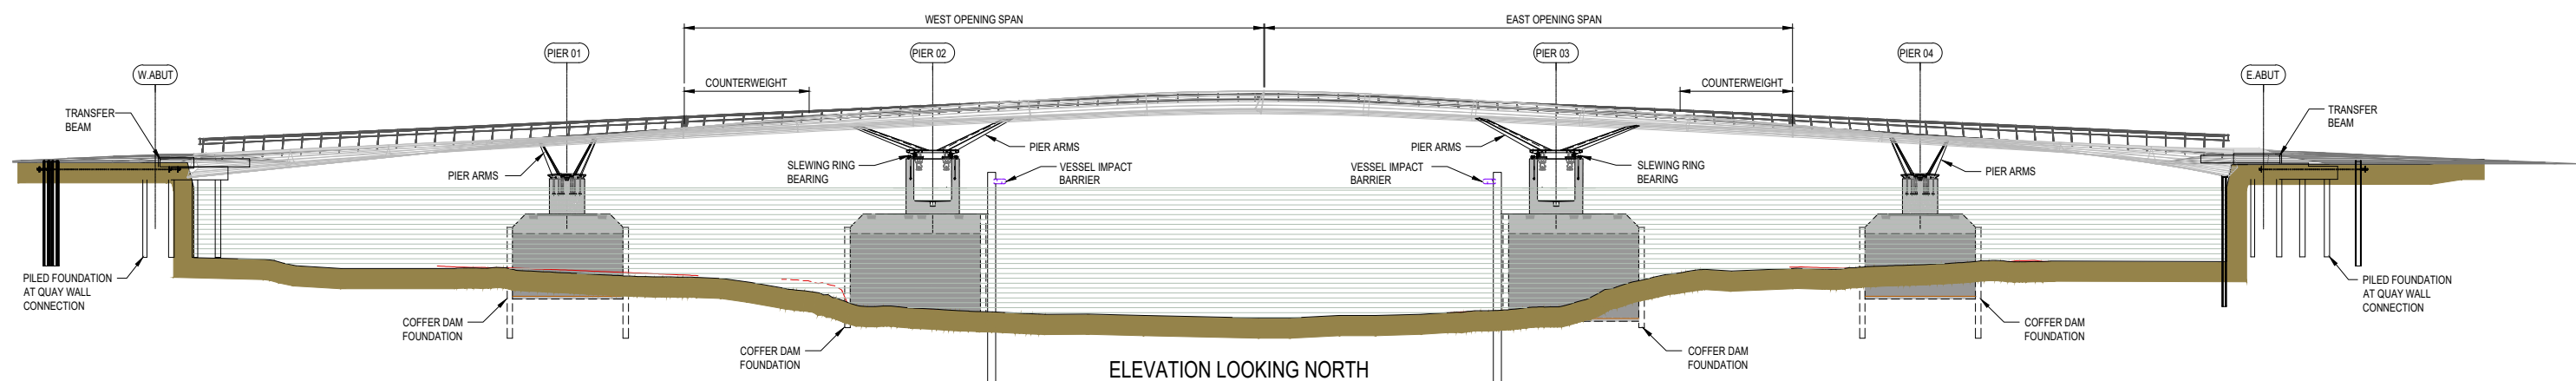

ELEVATION LOOKING NORTH

SCALE 1:250