




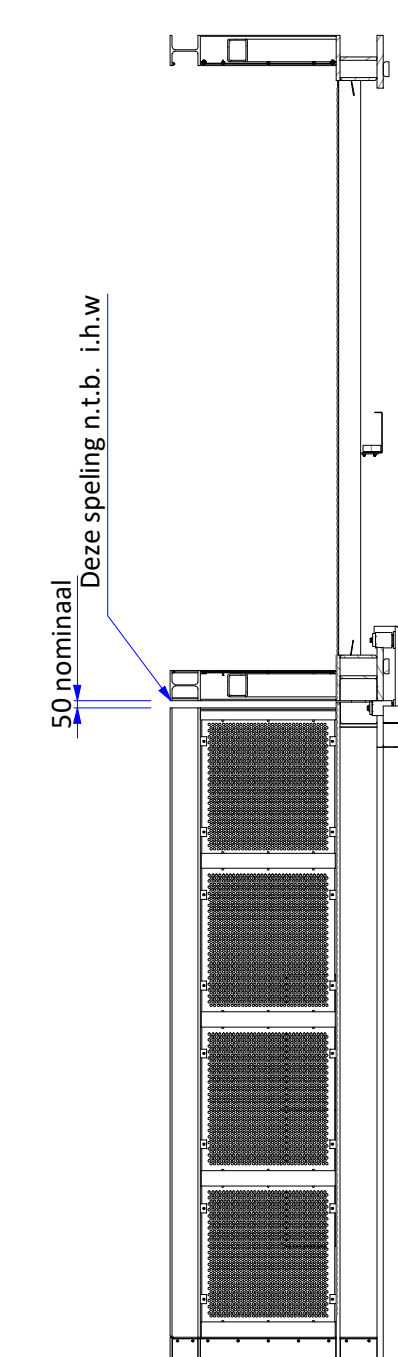

BOVENAANZICHT
SCHAAL 1:50

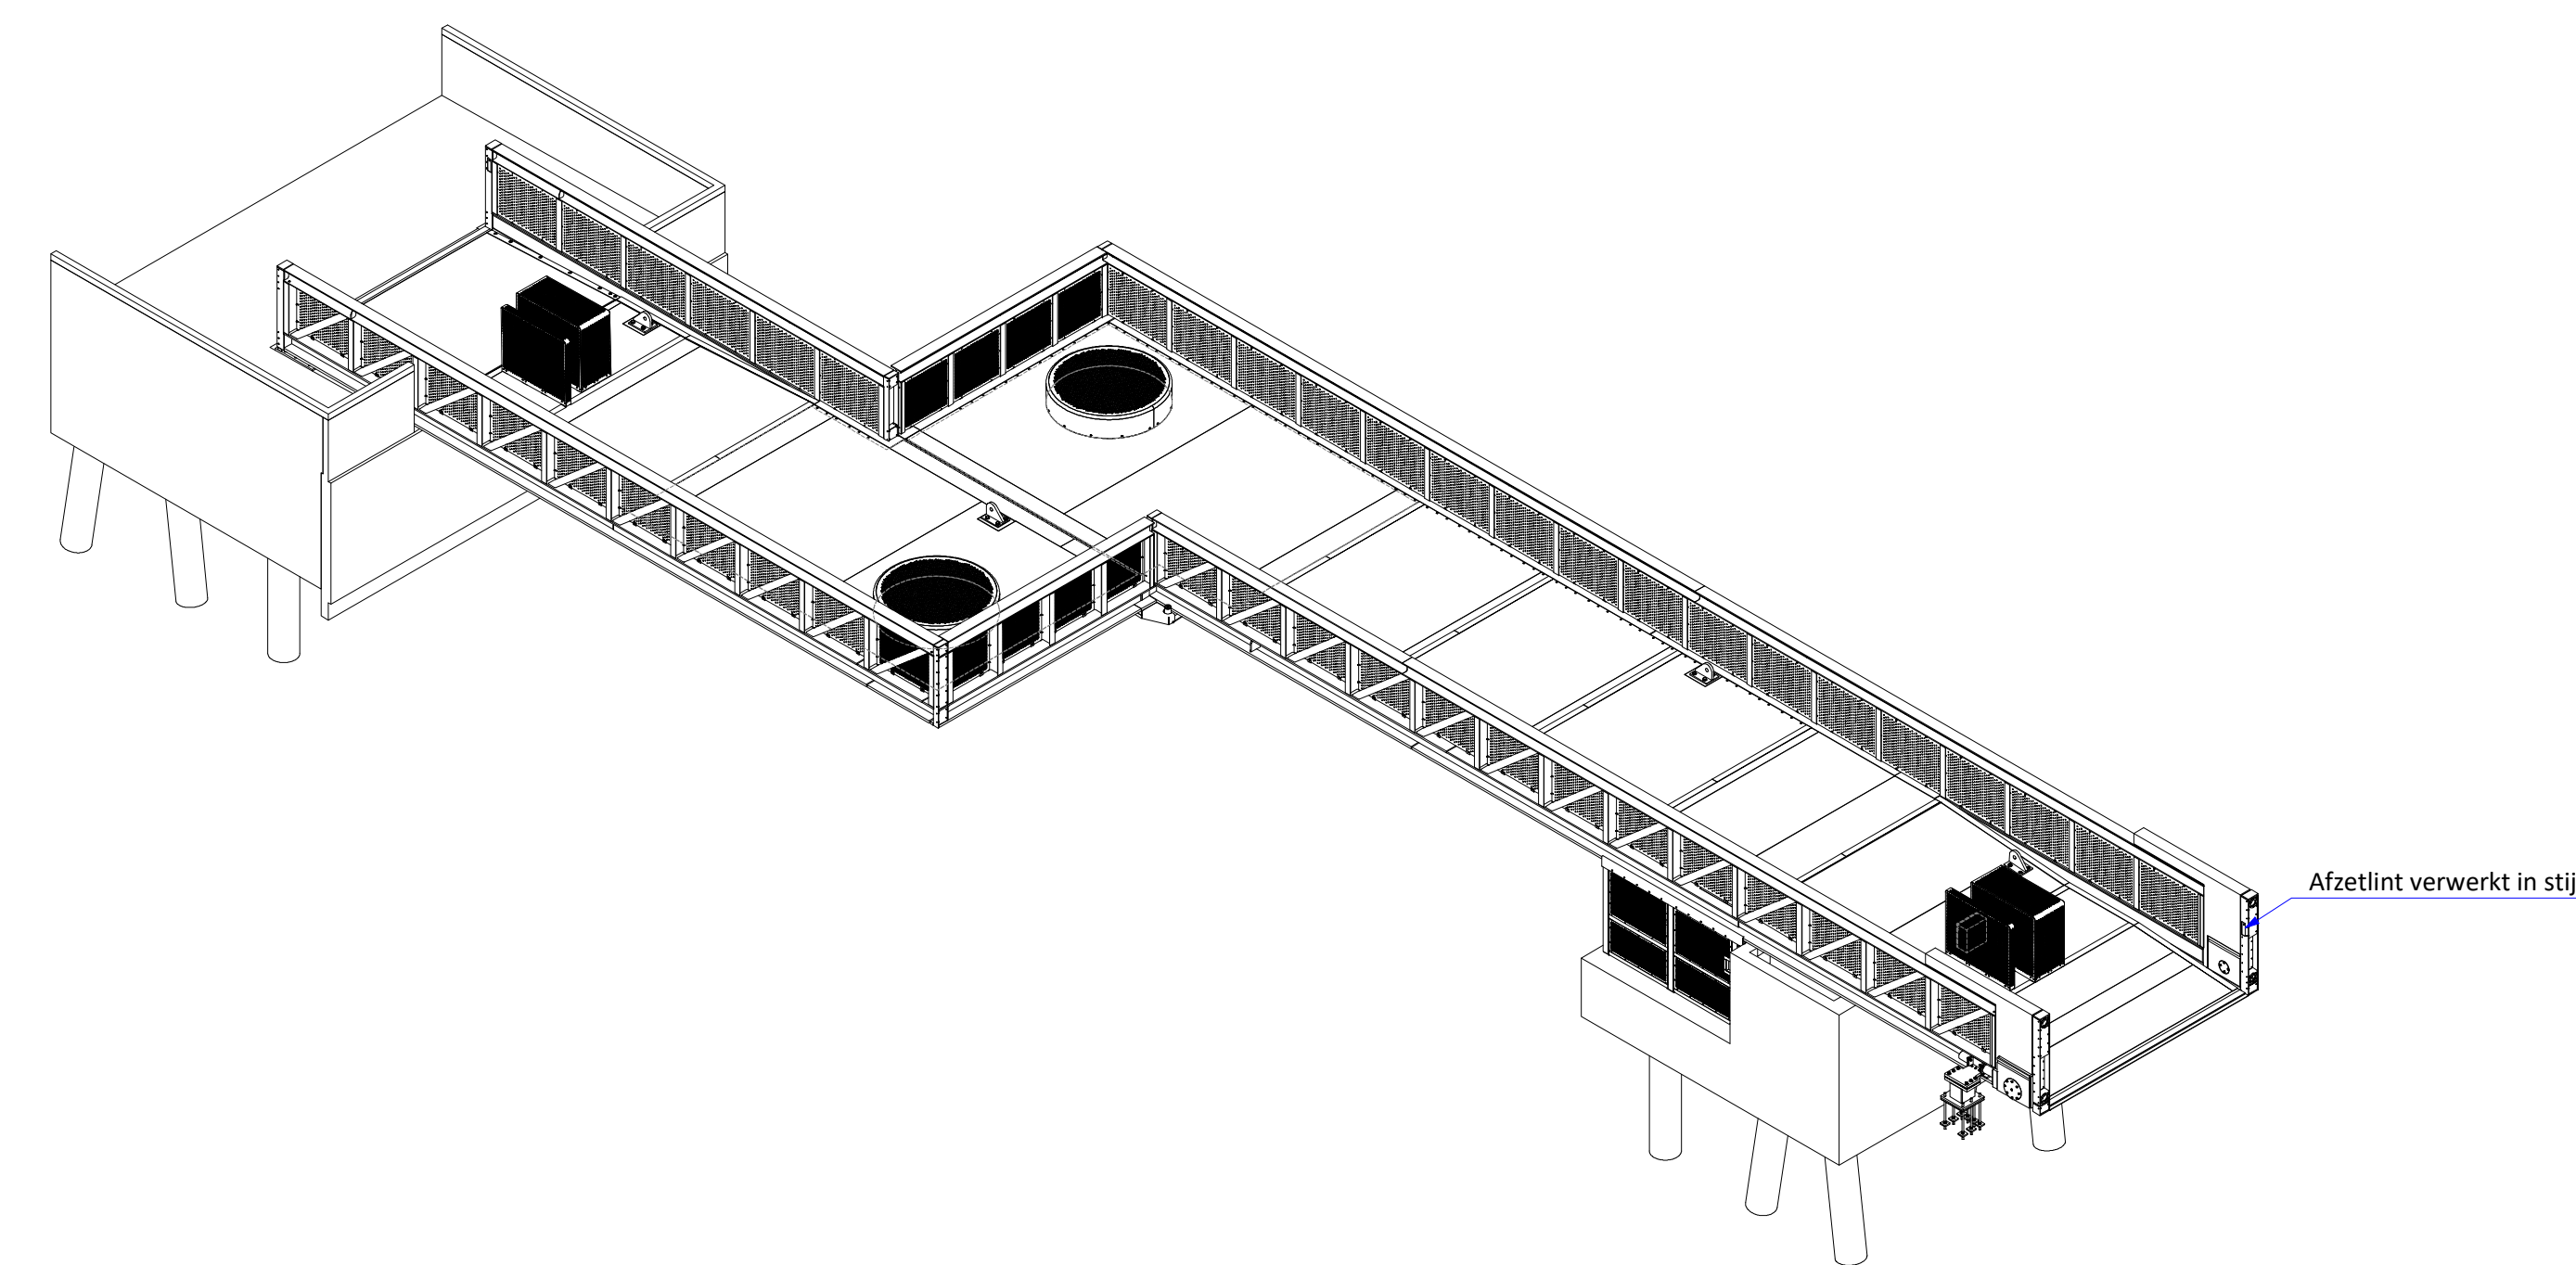

Technical drawing of a bridge cross-section. The drawing shows a water level labeled "waterstand = 0.0 NAP". A dimension line indicates a "Doorraai breedte: 8174". A section of the bridge is labeled "Gesloten stand". A dimension line indicates a "Verplaatsing: 14254". Another section of the bridge is labeled "Geopende stand".

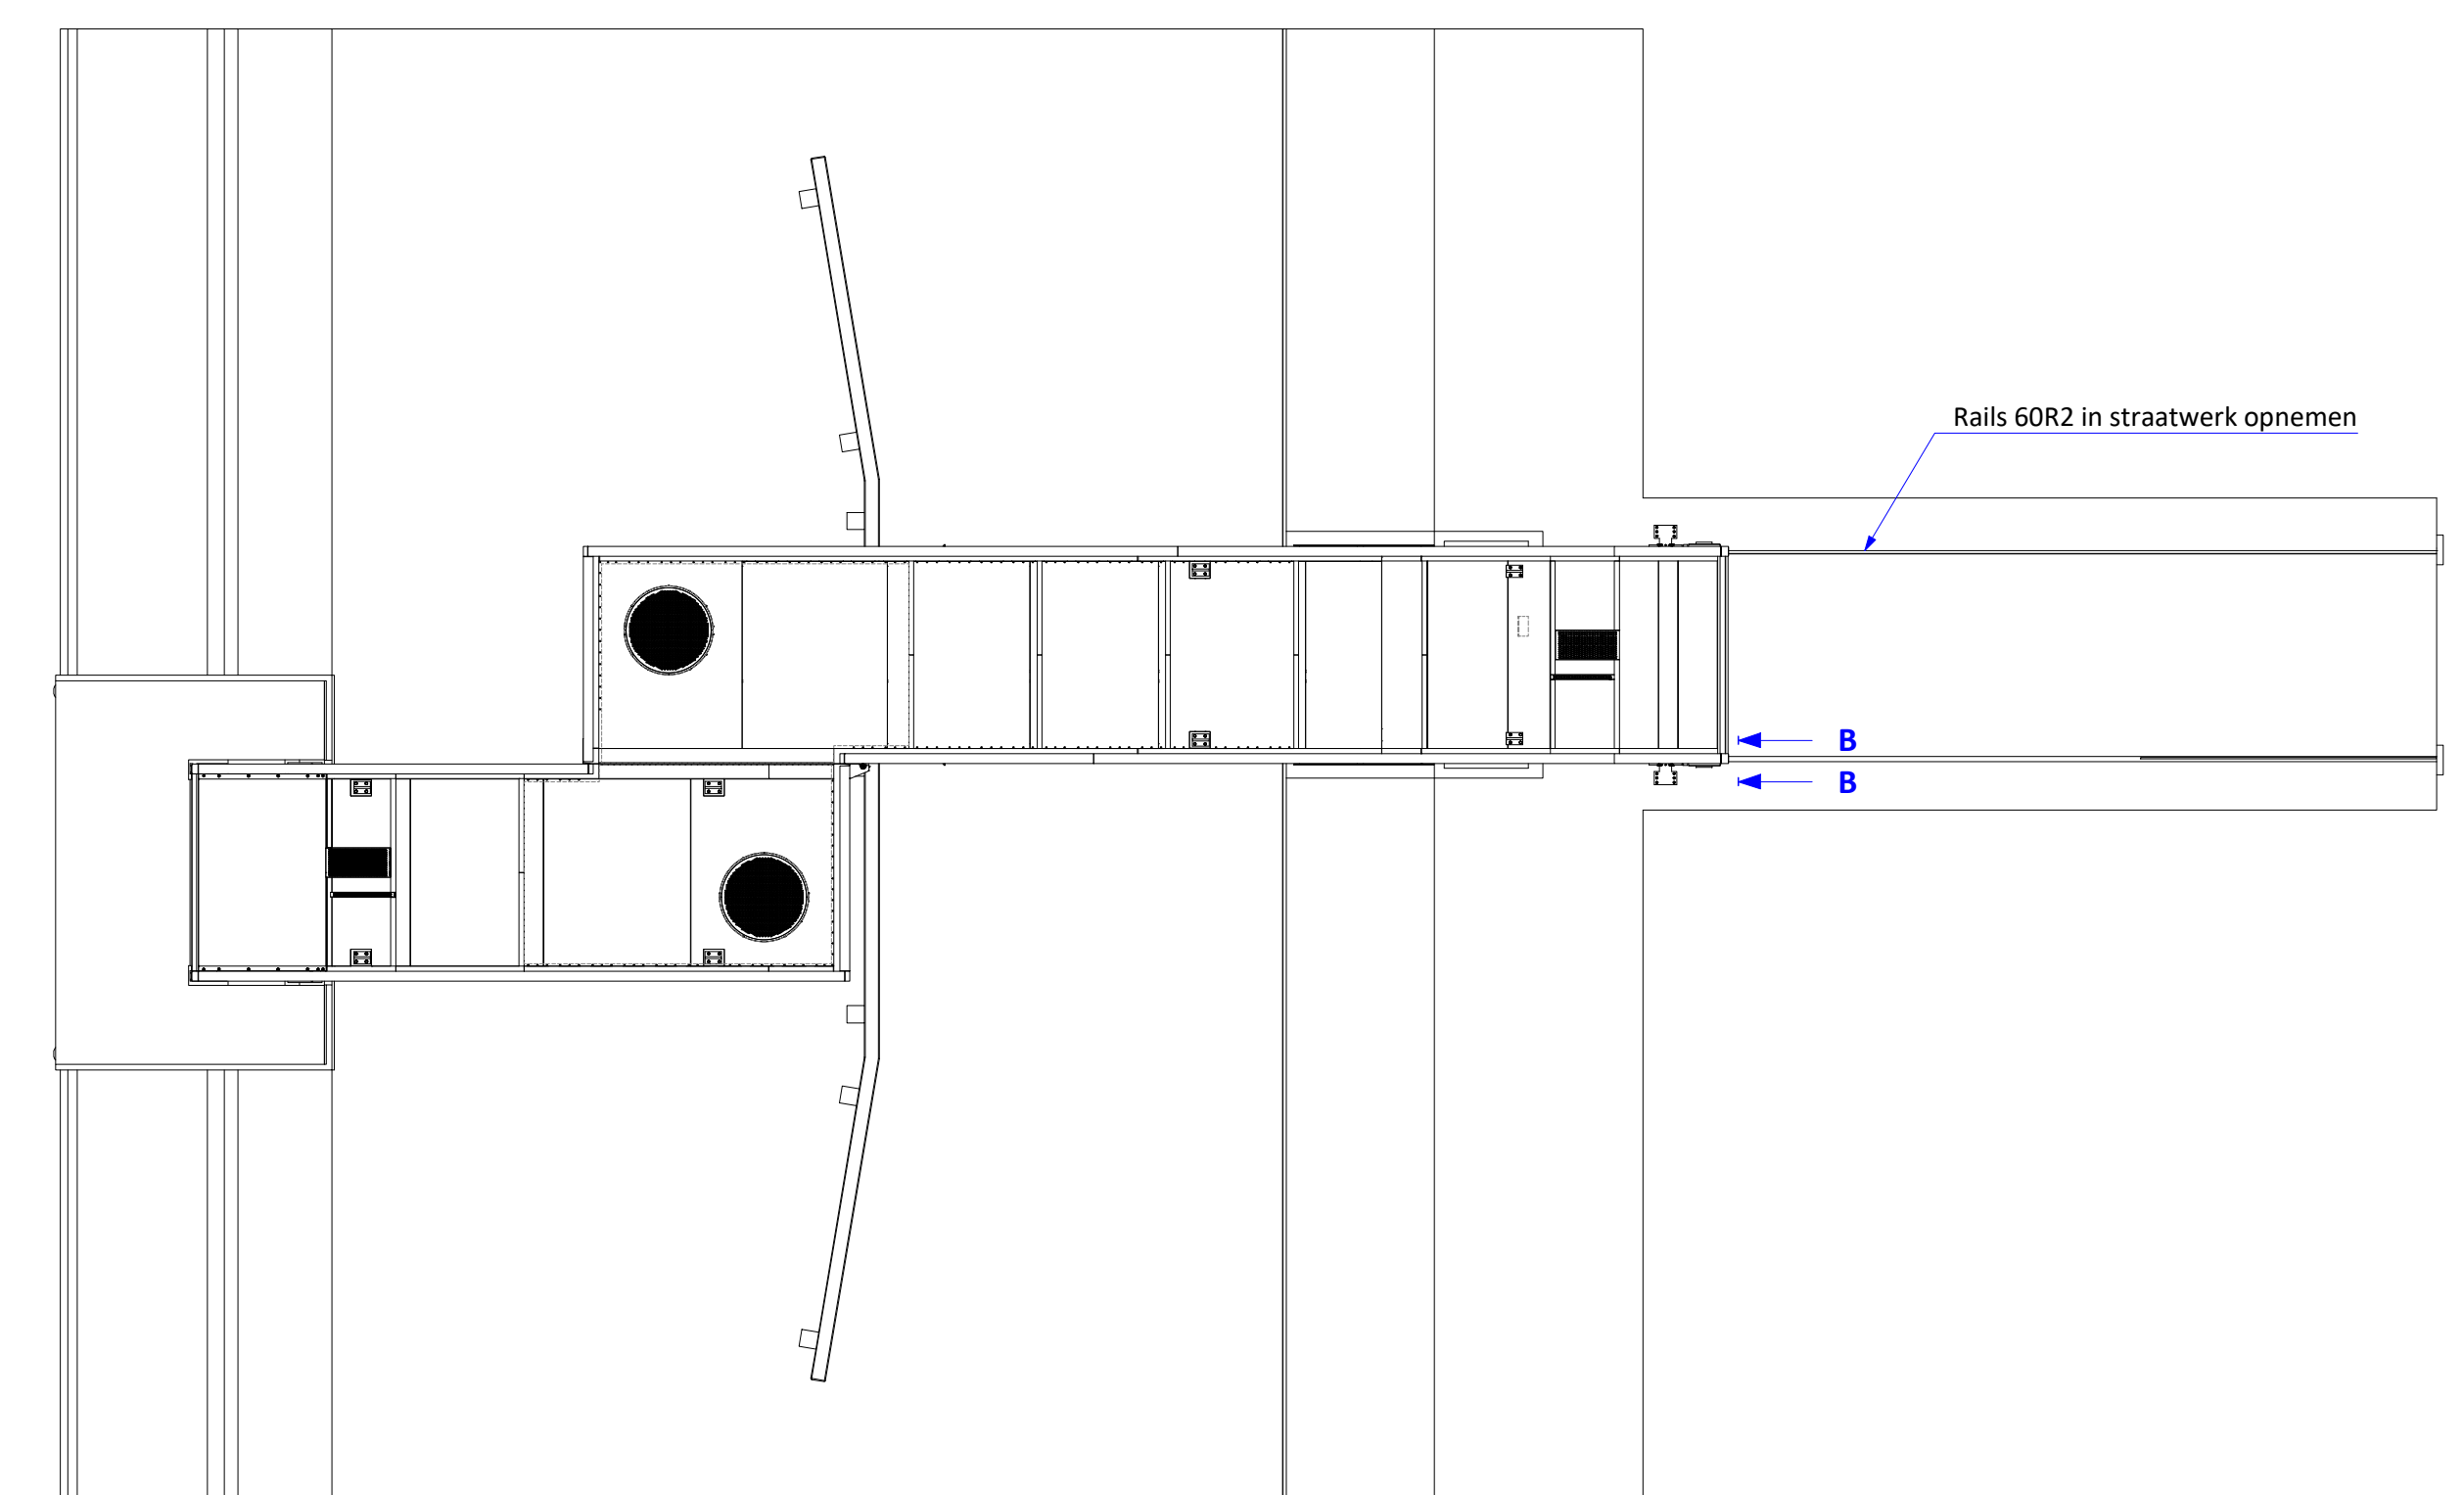