




- BOW COVER ISO VIEW -
LOOKING AFT / PORT

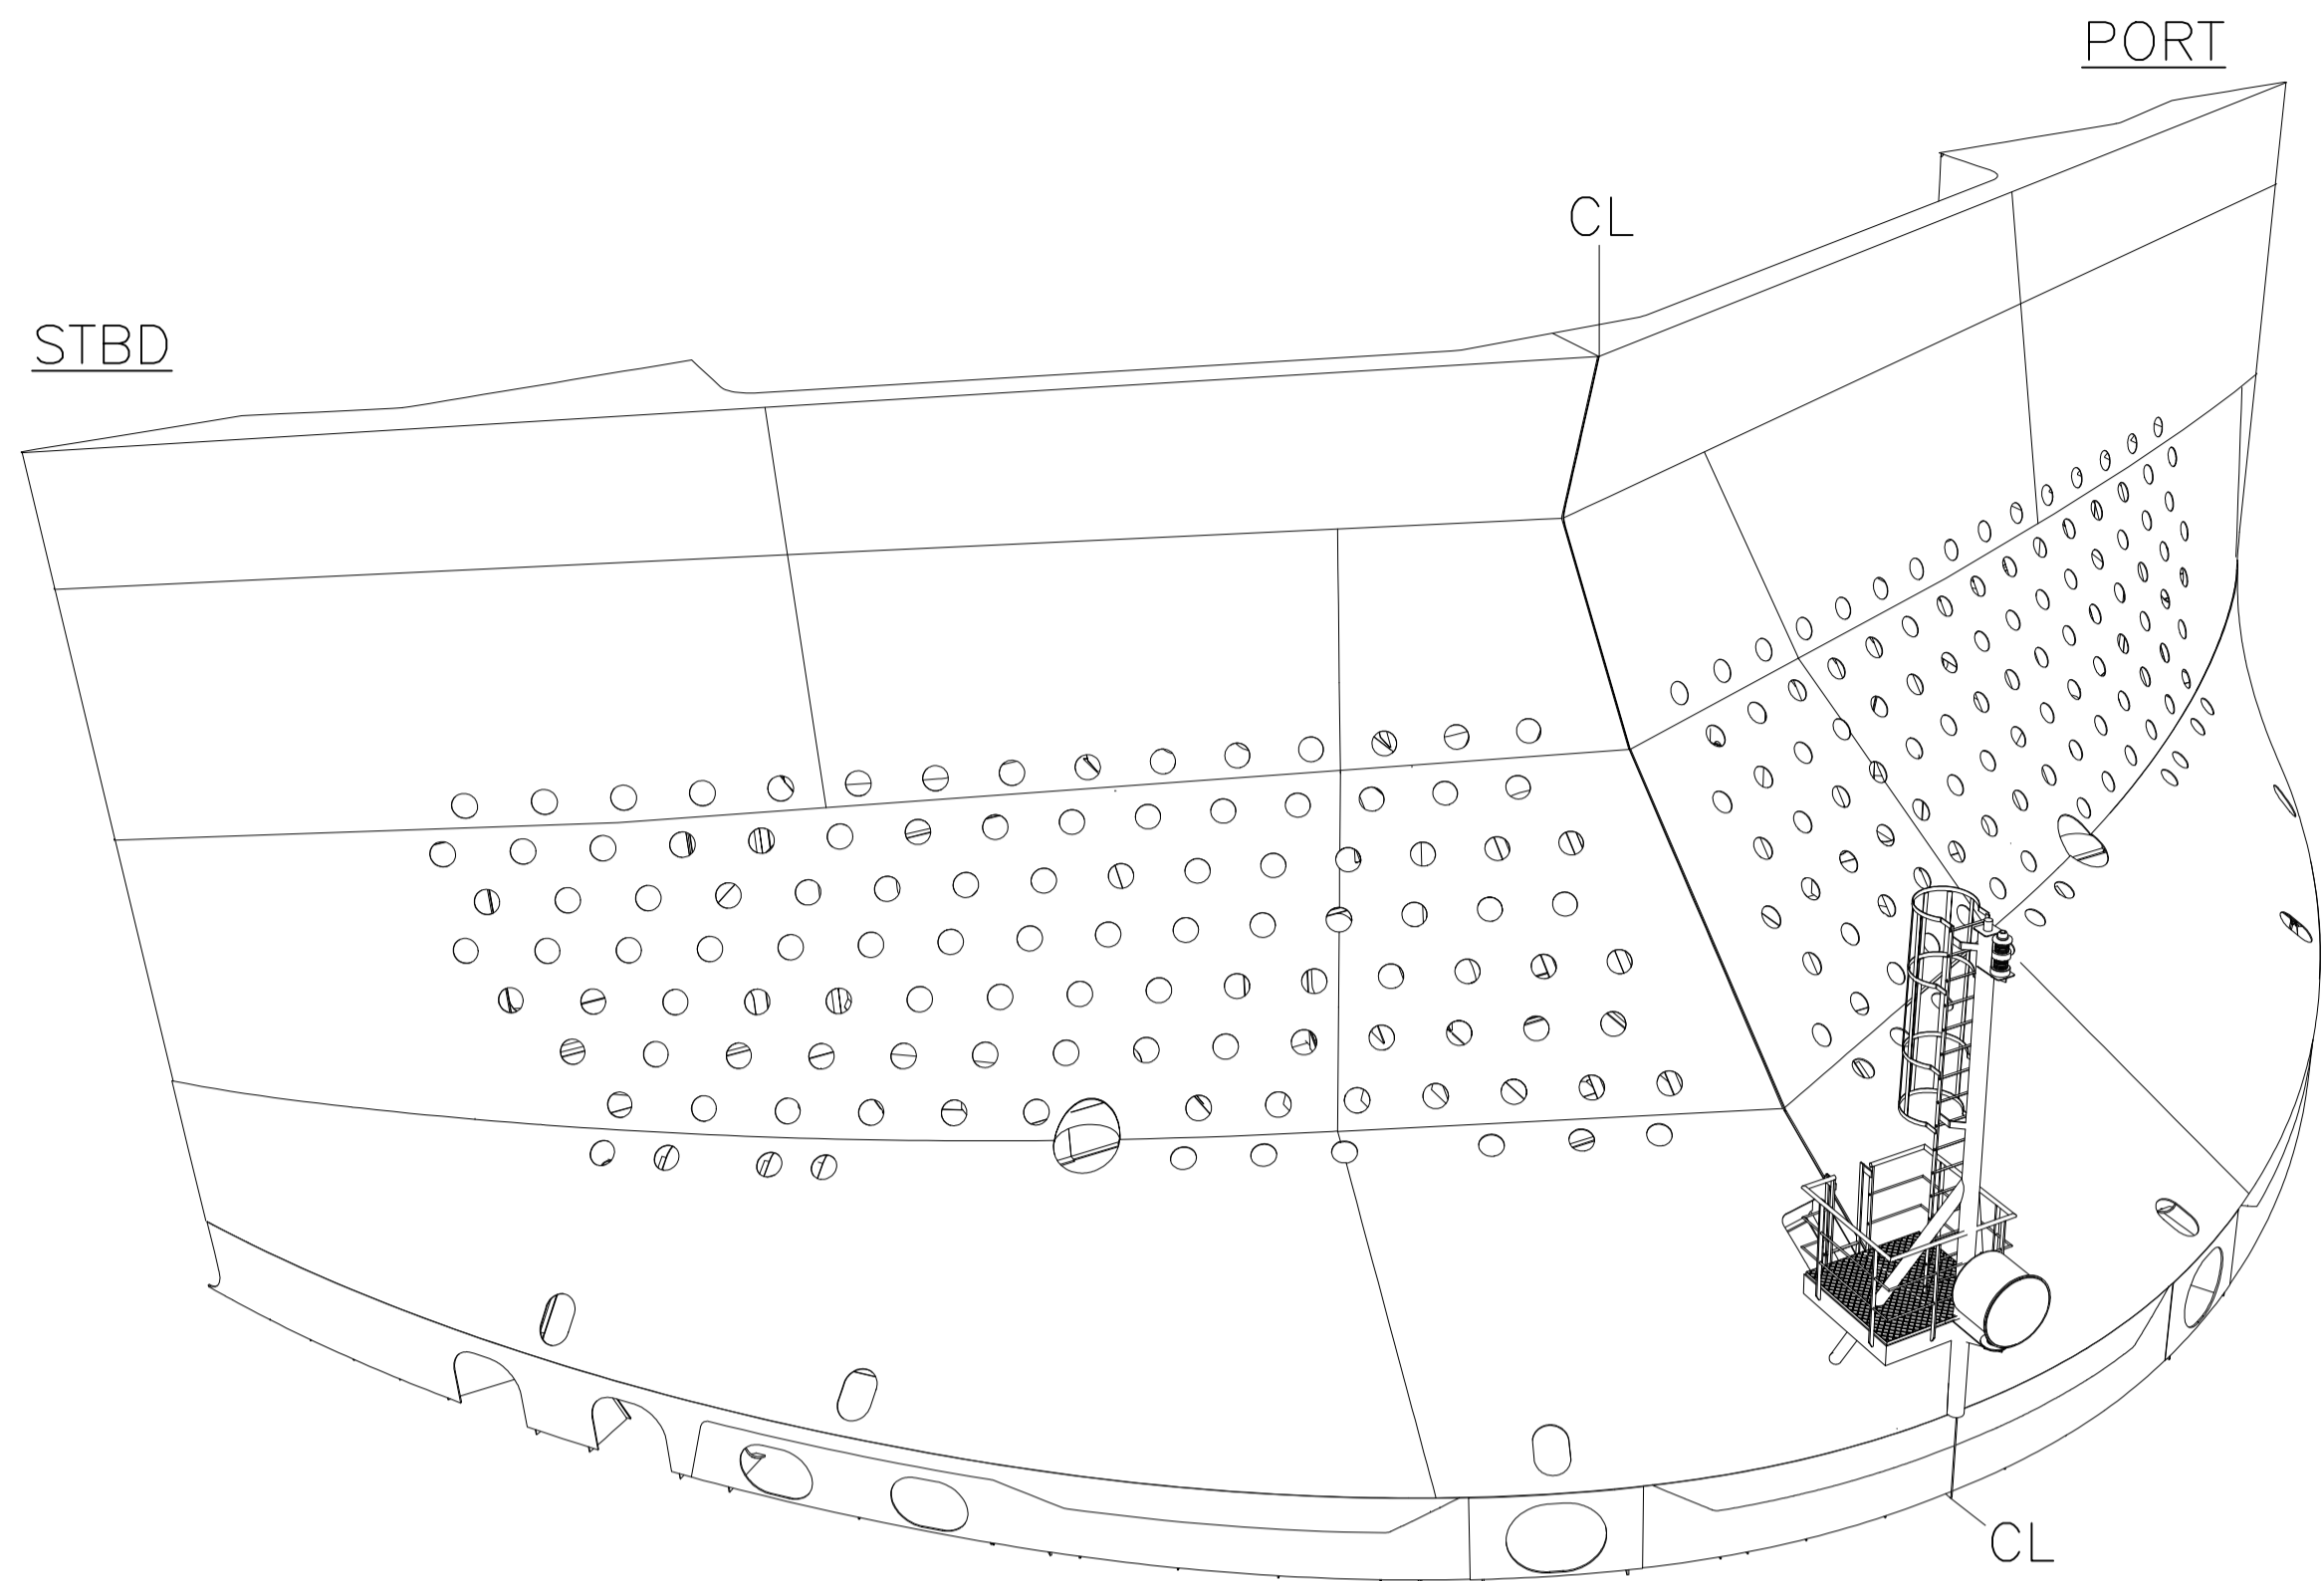


- BOW COVER ISO VIEW -
LOOKING FWD / PORT

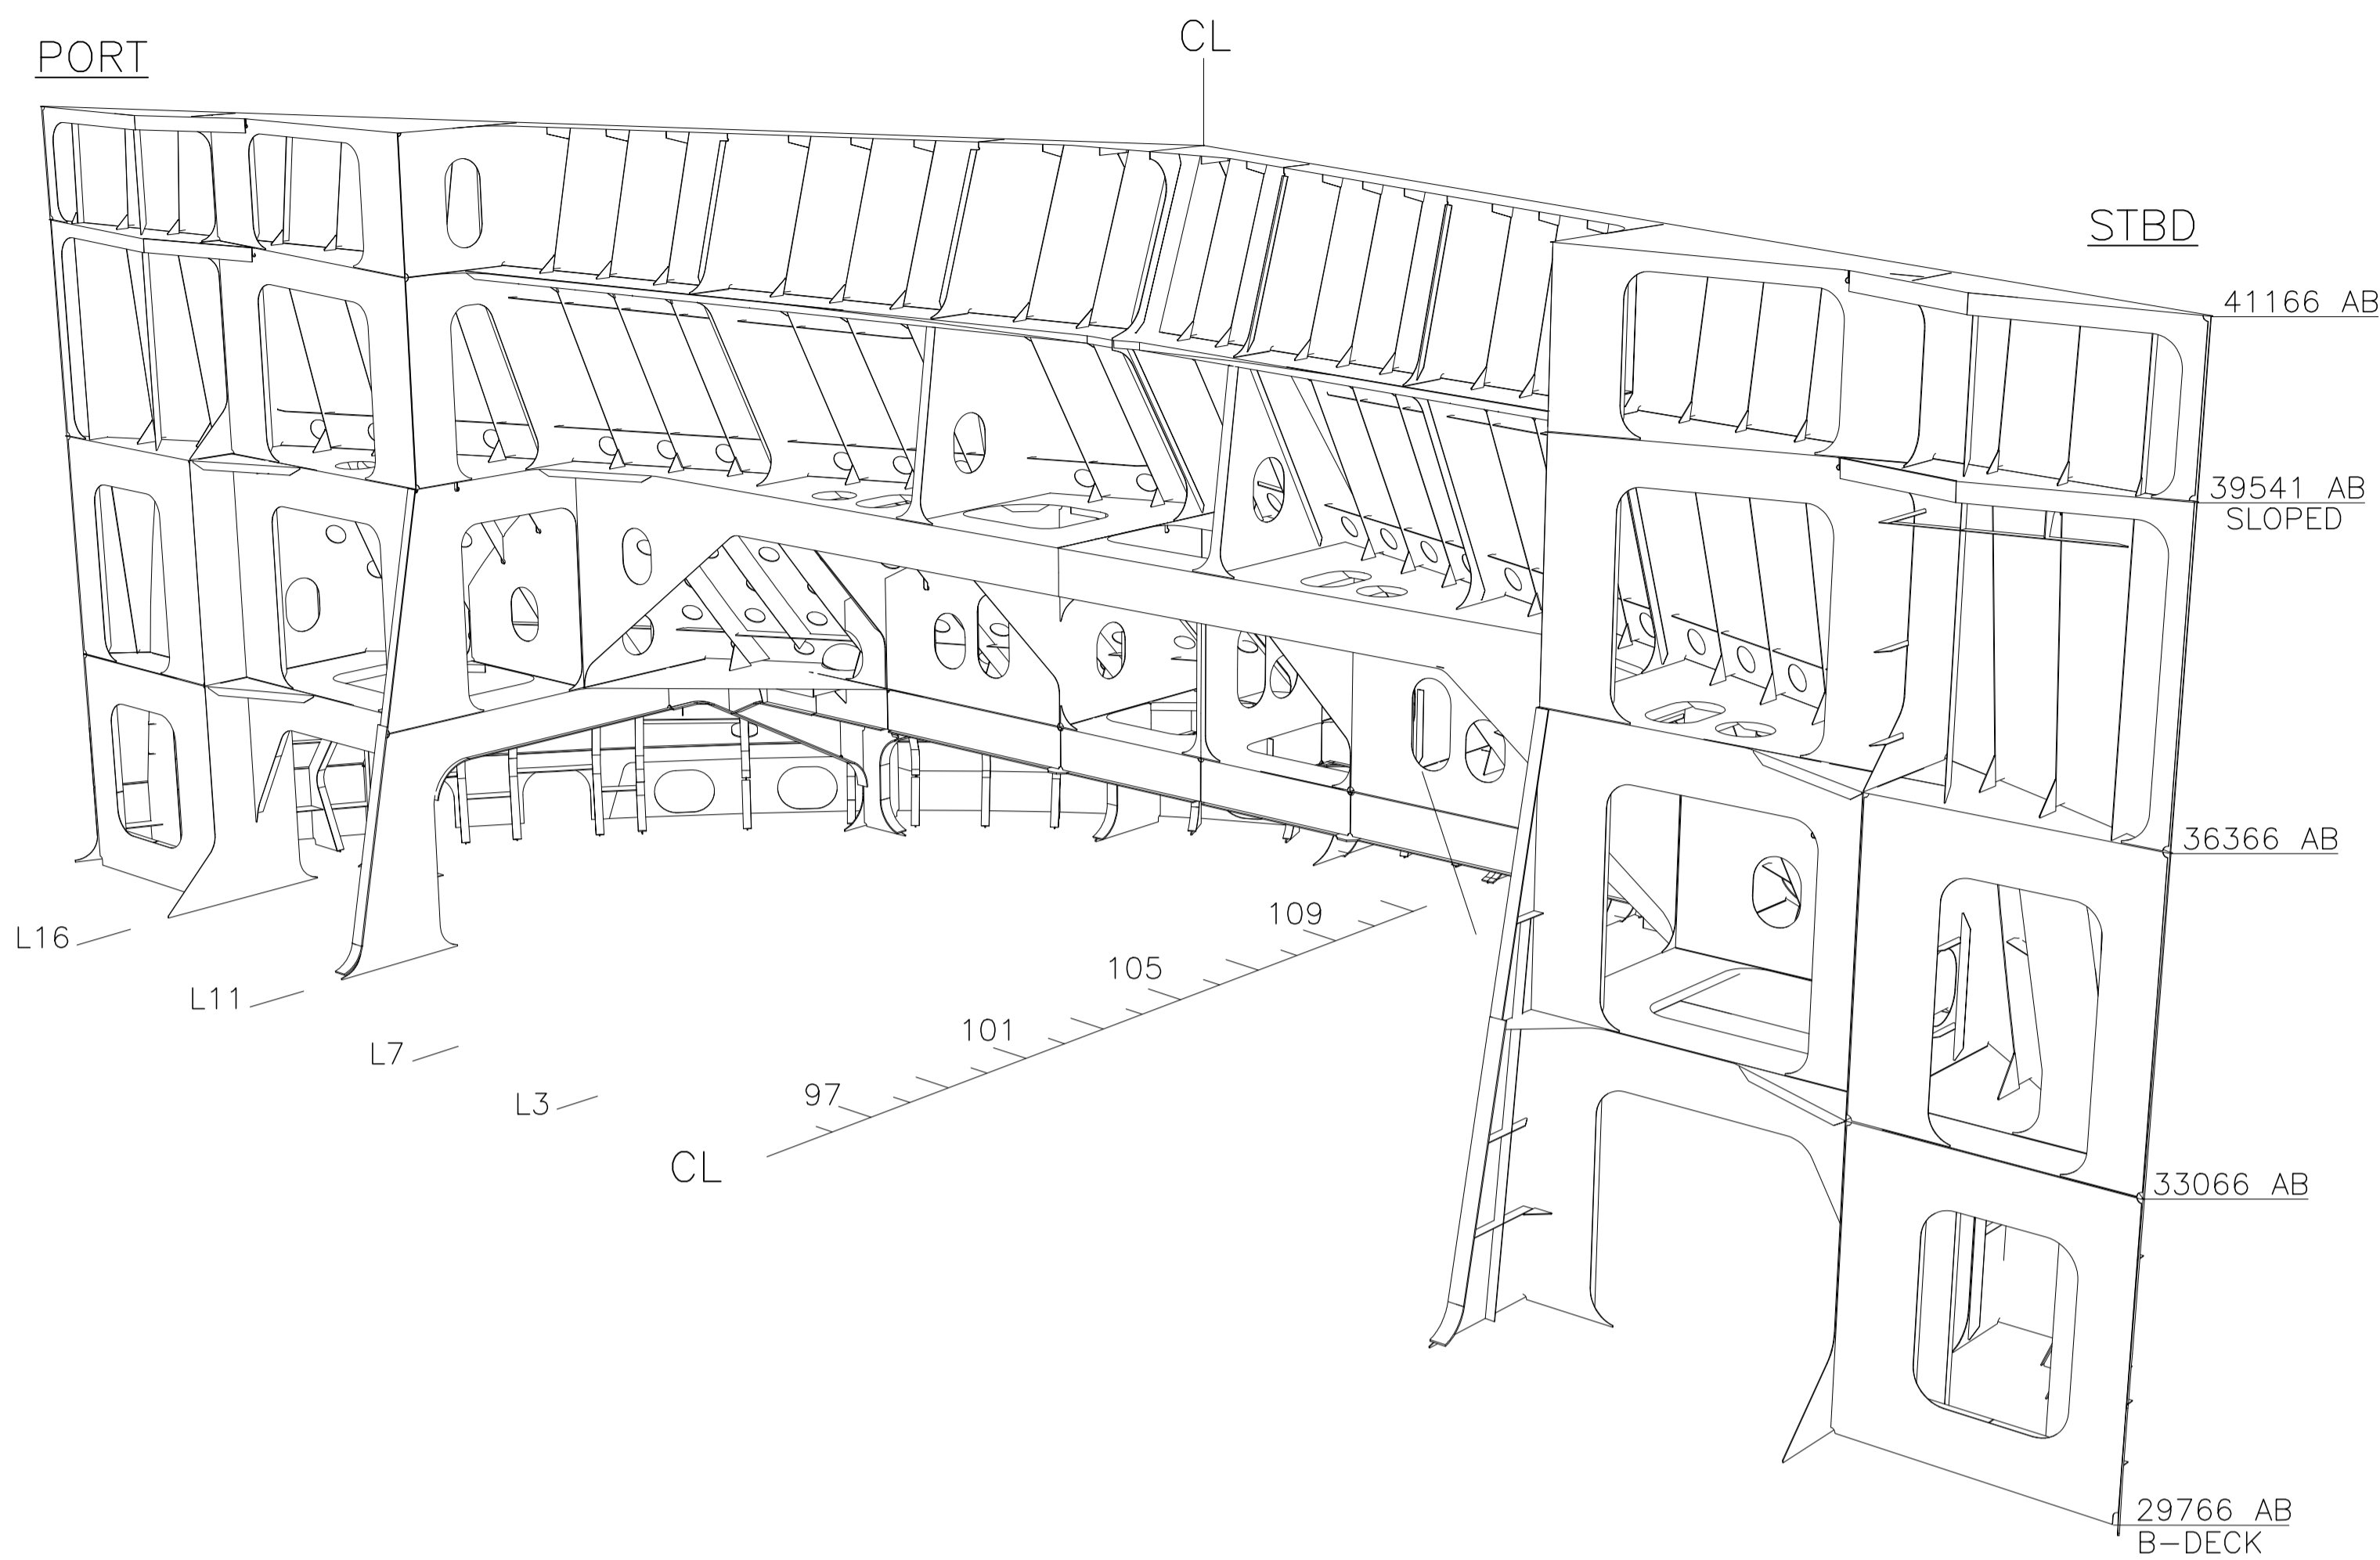

- BOW COVER ISO VIEW -
LOOKING AFT / PORT
SHELL PLATE NOT SHOWN

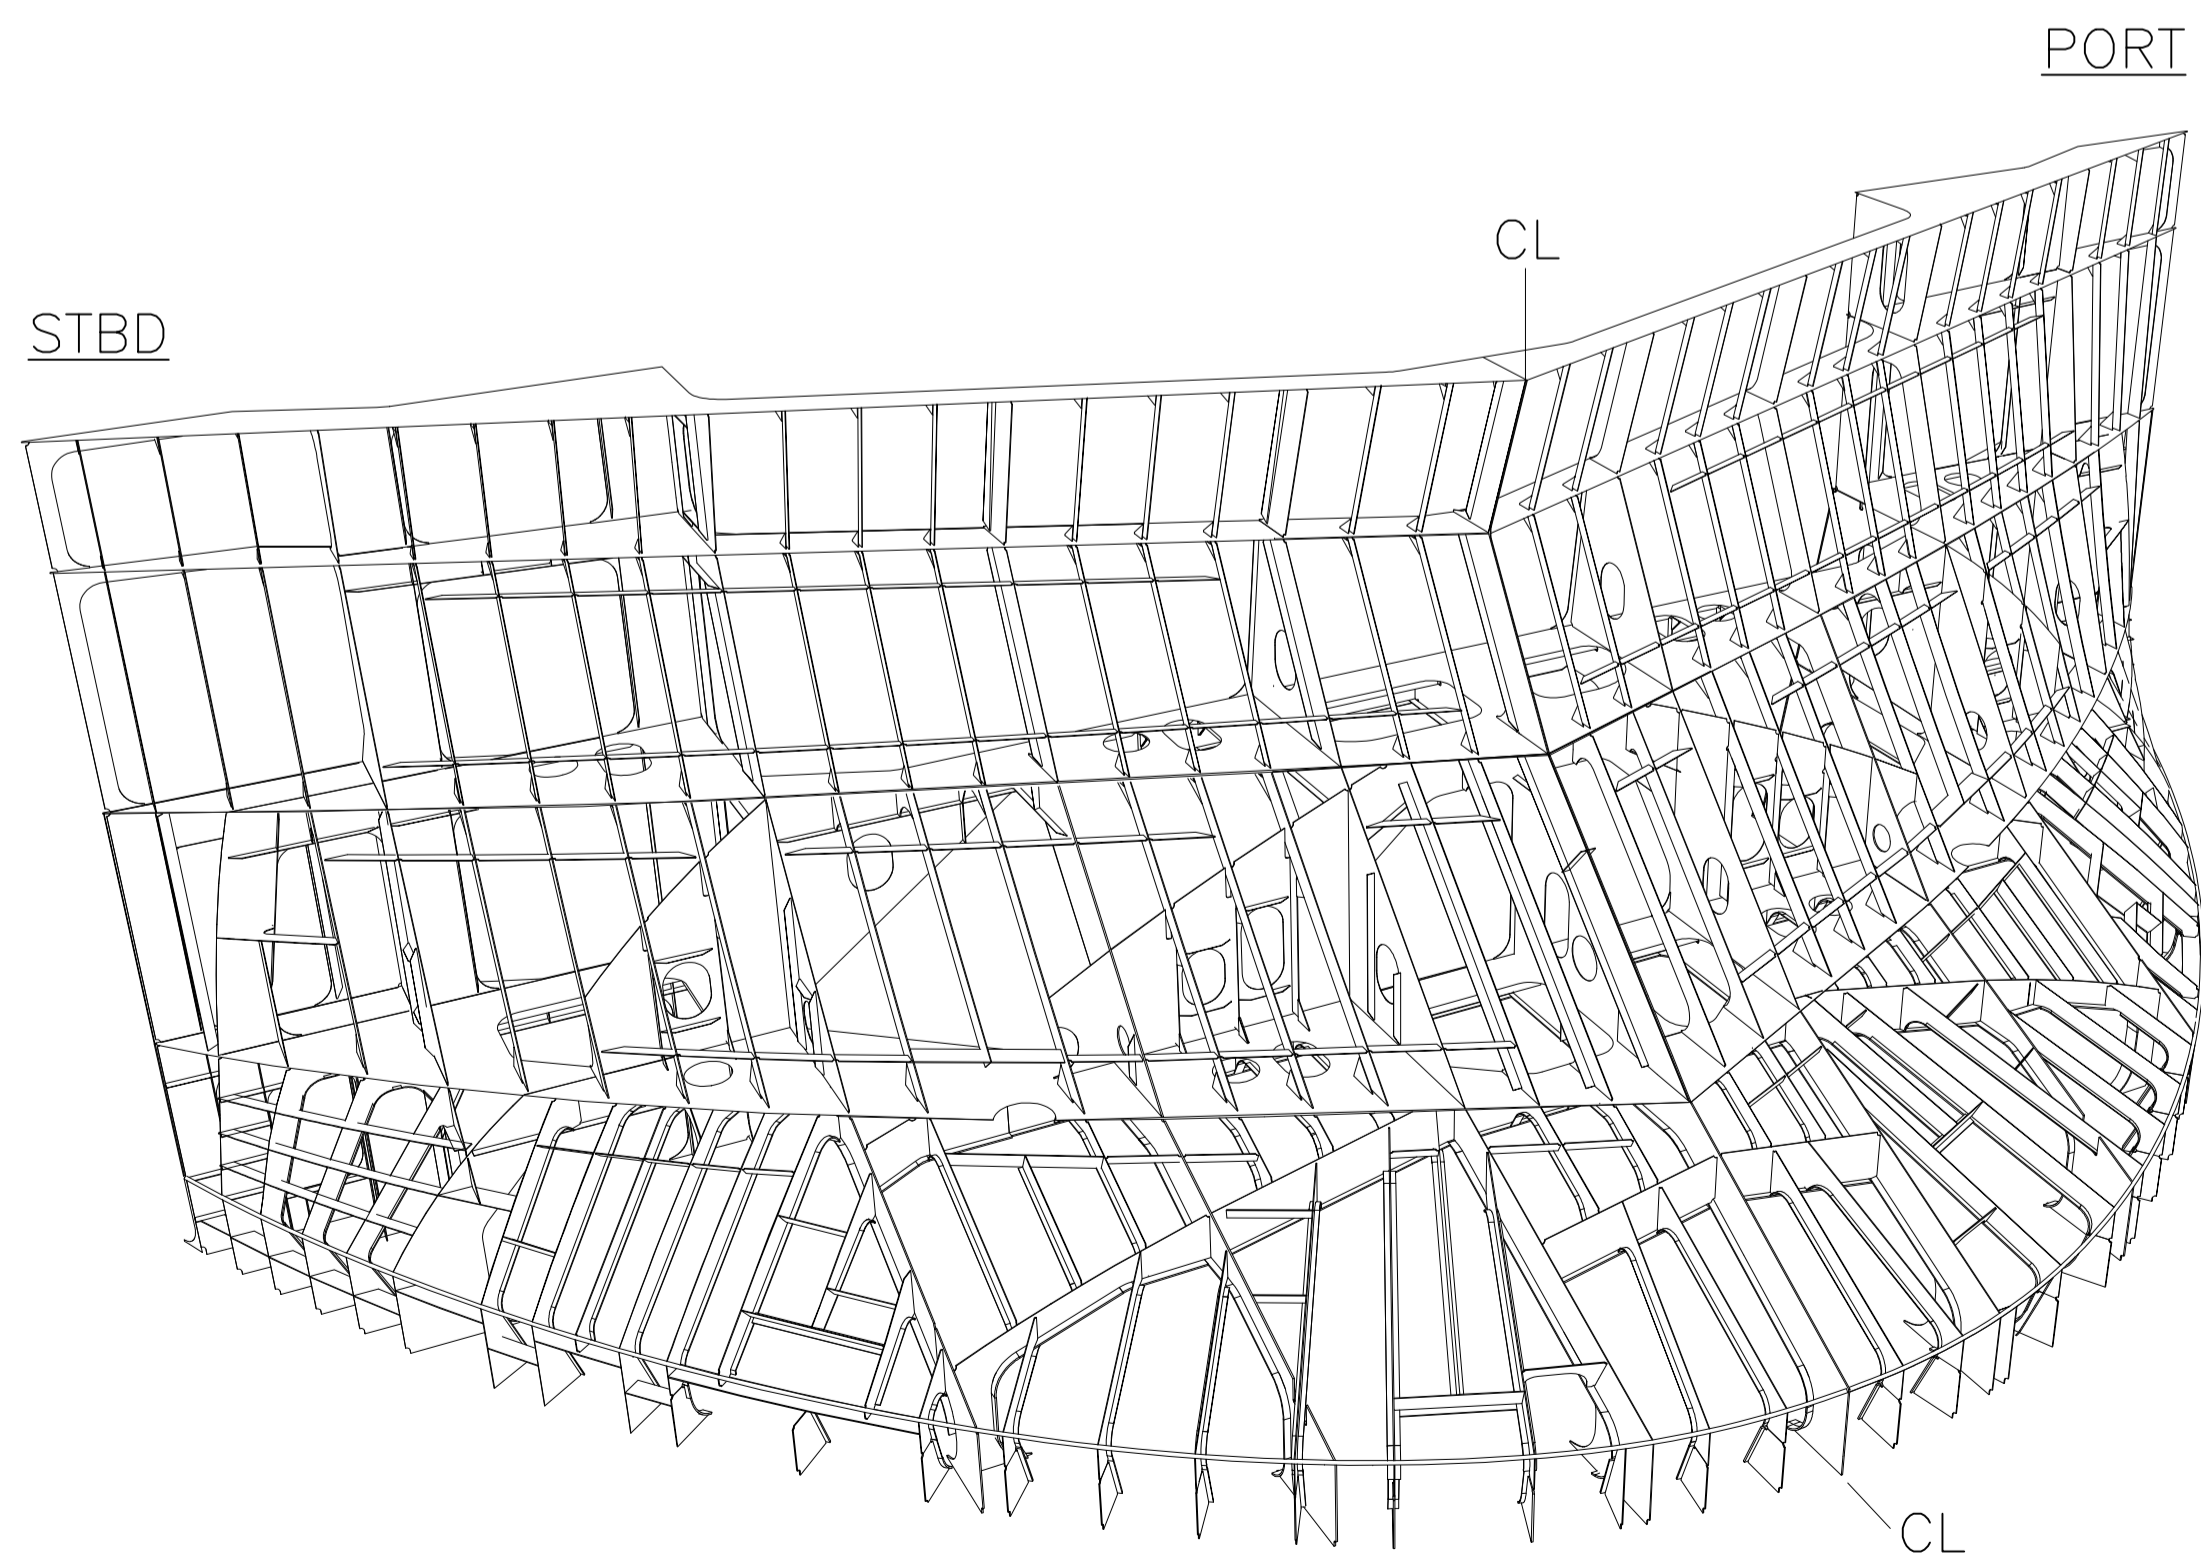

- BOW COVER ISO VIEW -
LOOKING FWD / STBD

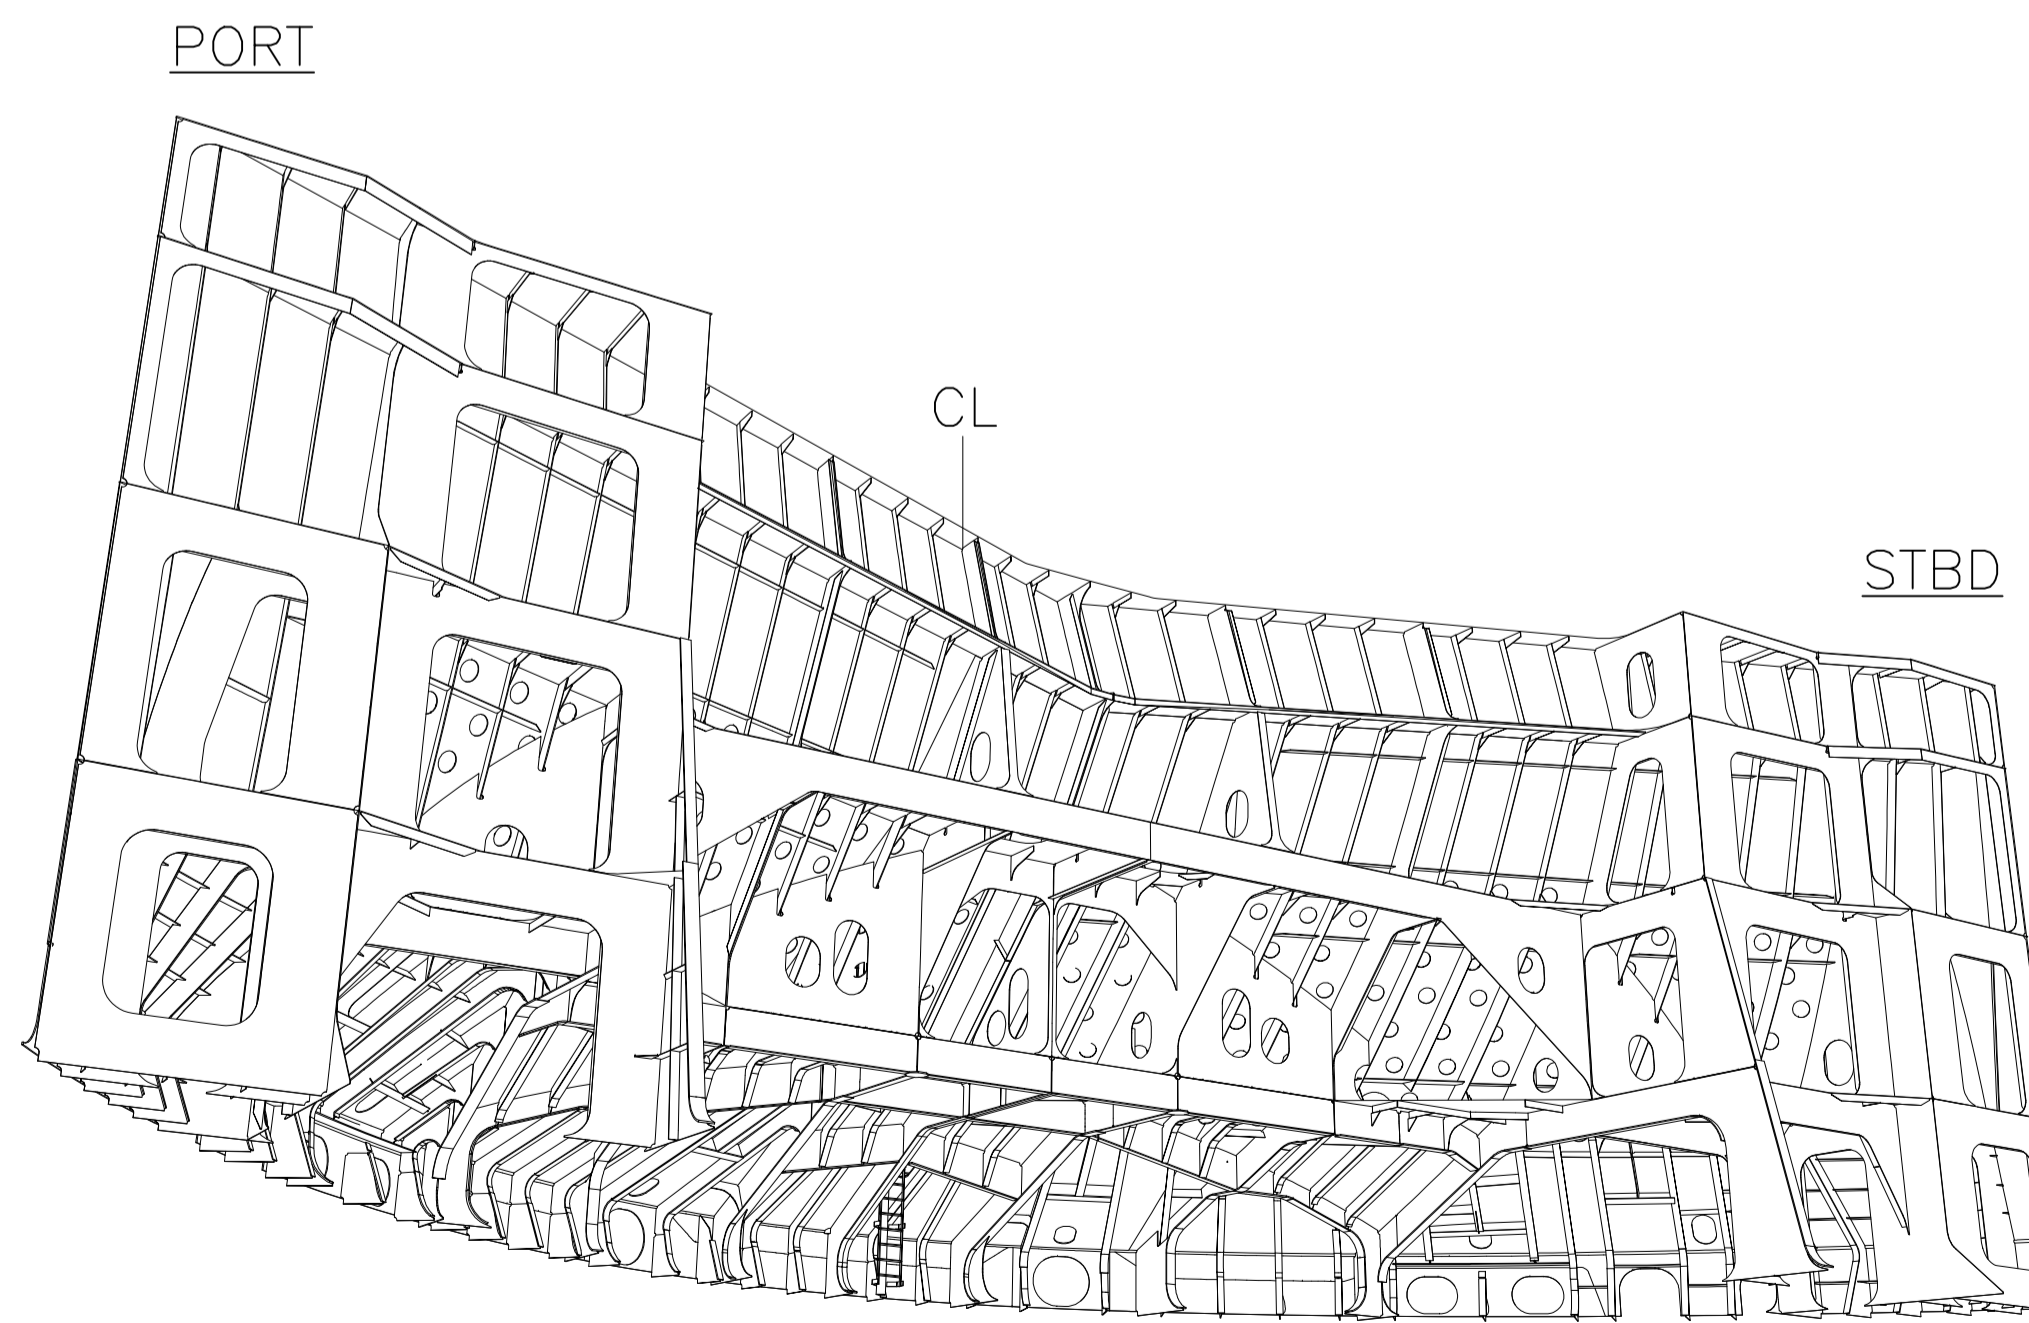

GENERAL NOTES

1. DRAWING NOT TO SCALE.

fipso aoka mizu

Client Number Cl.Rev.

bluewater energy services bv.

ALL RIGHTS RESERVED. THIS DOCUMENT IS THE PROPERTY OF BLUEWATER ENERGY SERVICES B.V. AND/OR ITS PARENT COMPANY AND/OR THEIR AFFILIATED COMPANIES AND MAY NOT BE MADE KNOWN, COPIED OR MULTIPLIED IN ANY FORM OR BY ANY MEANS, PART OR IN WHOLE, OR IN ANY WAY MADE USE OF WITHOUT PRIOR WRITTEN PERMISSION OF BLUEWATER ENERGY SERVICES B.V.

A1

8-1547-0	1	FINAL REVISION AM05	12-APR-2019	ENG	AM05	OPS
PROJECT	REV.	DESCRIPTION OF ISSUE	DATE	DRAWN	CHKD.	APPR.BY

TITLE
STRUCTURAL DRAWING
GREEN WATER PROTECTION BOW COVER
STRUCTURAL CONCEPT DESIGN