


frame around window:
 — corten steel sheet
 — attached to window
 wooden framework

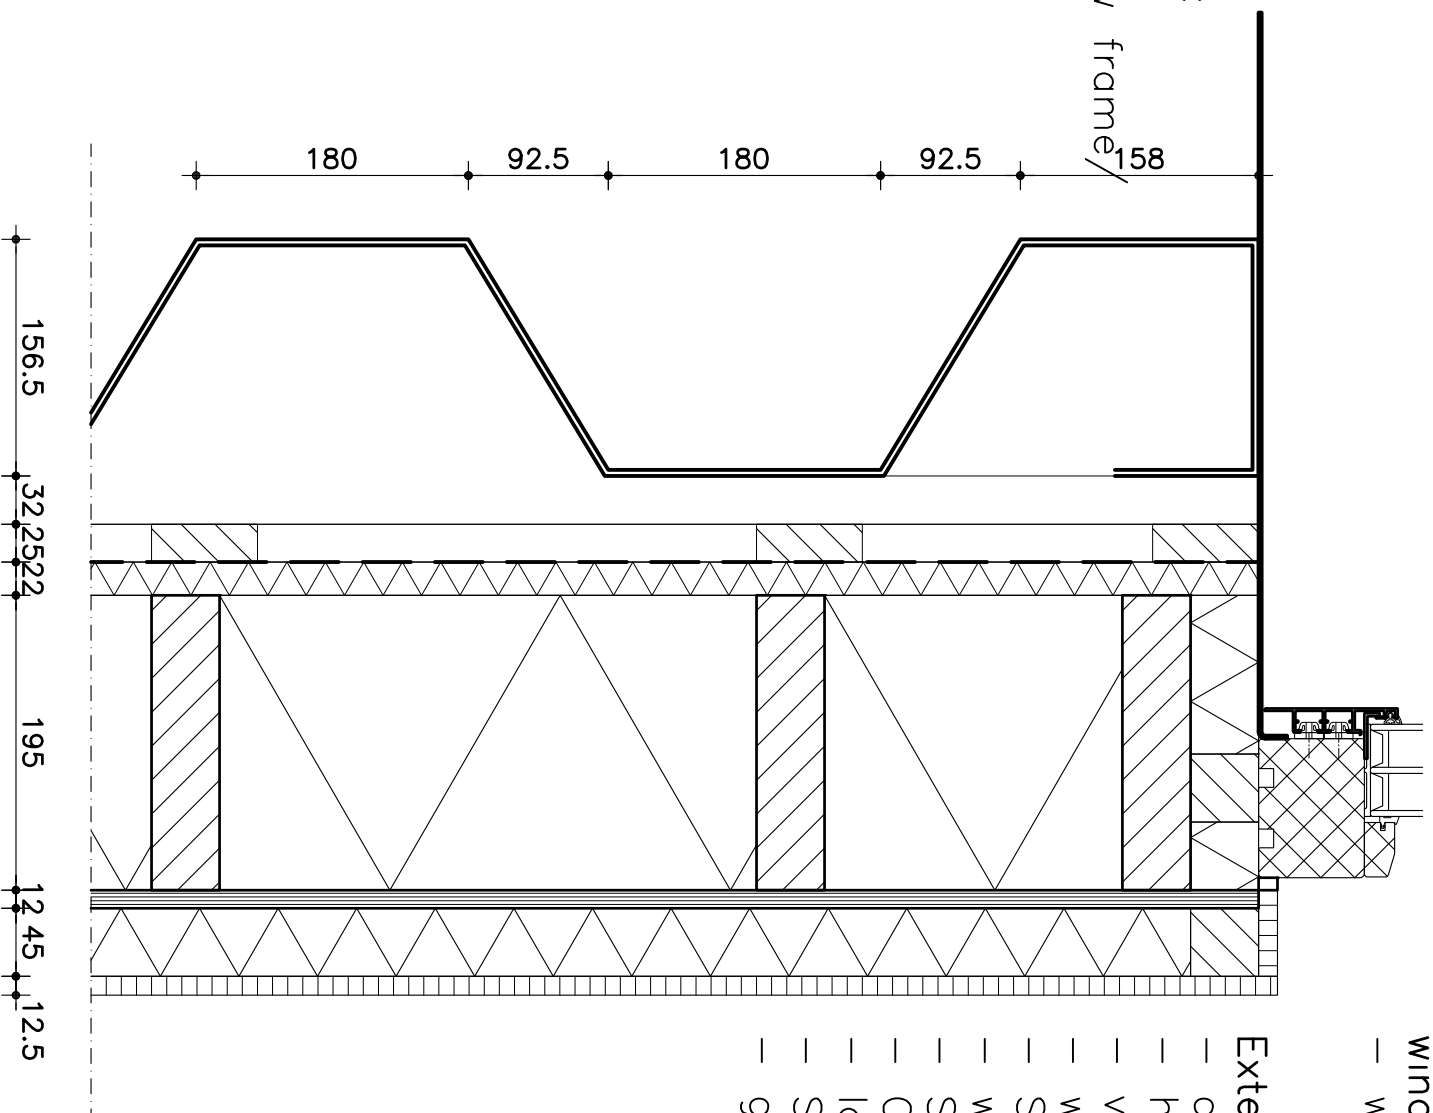

window:
 — wood—aluminium window frame

Exterior wall (facade) Rc 6.0m2K/W:
 — corten steel sheet 156.5mm
 — horizontal laths 32x45mm
 — vertical laths 25x70mm
 — windbarrier
 — Steico Universal 22mm
 — wooden framework 195x45mm
 — Steico Flex 200mm
 — OSB 12mm
 — laths 45x45mm
 — Steico Flex 40mm
 — gypsum board 12.5mm