



DETAIL 02

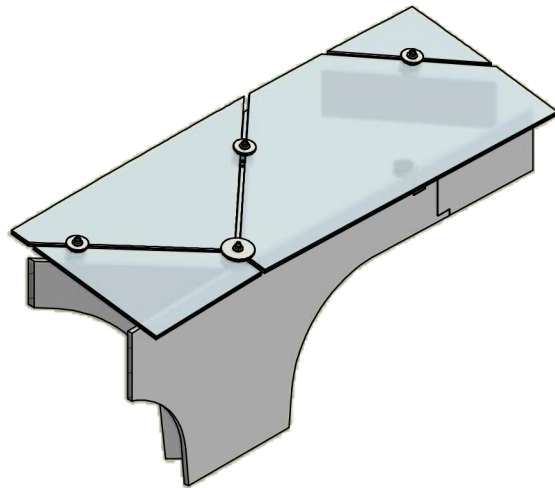

ISOMETRIE

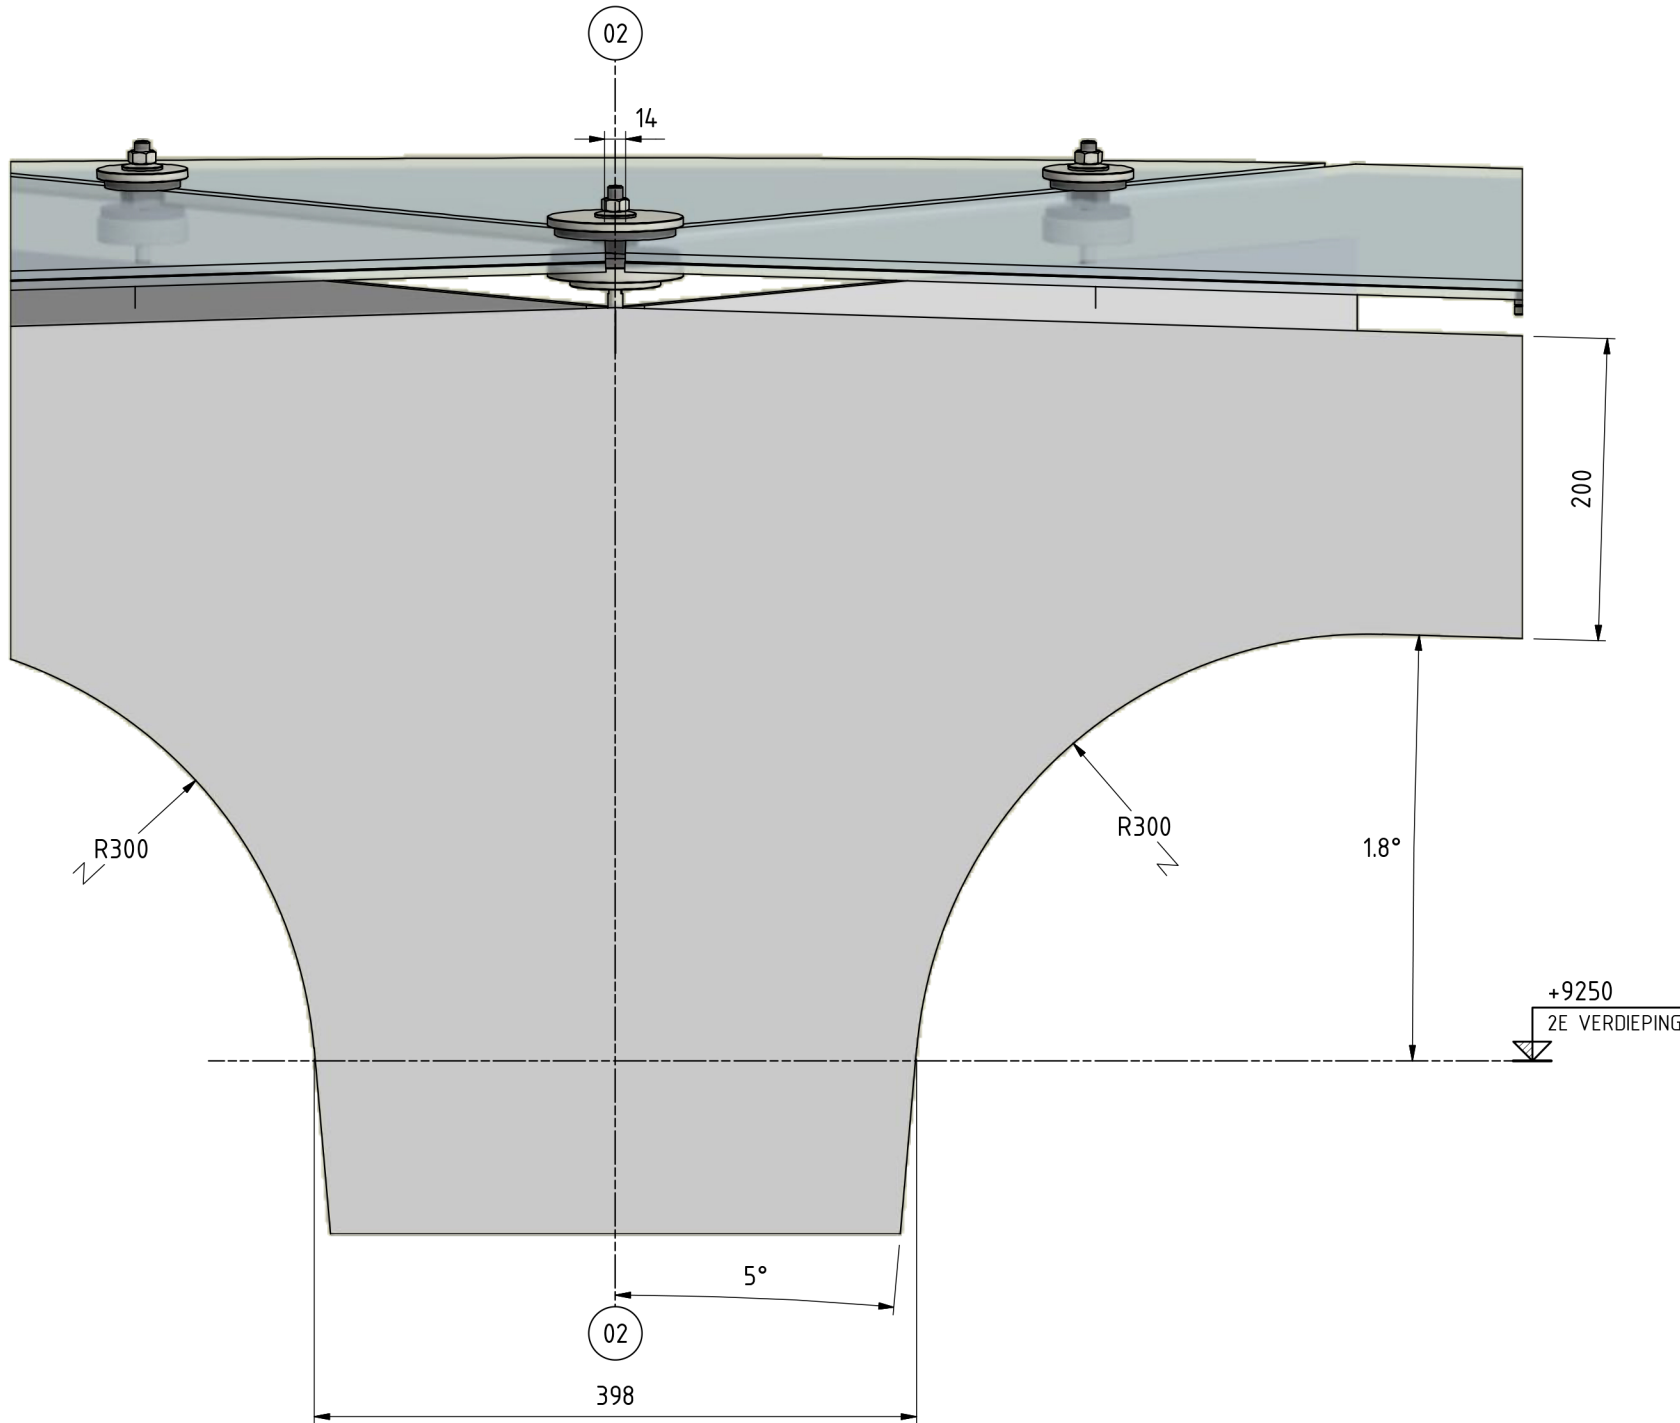

ZIJAAANZICHT
(LOODRECHT OP AS aa)

DETAIL 02 - PASSAGEDAK
DAKRAND

TITLE

PASSAGEDAK EN LUIFEL WINKELCENTRUM
TILBURG

PROJECT

octatube
ENGINEERING B.V.

ROTTERDAMSEWEG 200
2628 AS DELFT
THE NETHERLANDS

T + 31 (0)15-7890000
F + 31 (0)15-2622300
E INFO@OCTATUBE.NL
I WWW.OCTATUBE.NL
