



noordgevel


0 1 5 10m

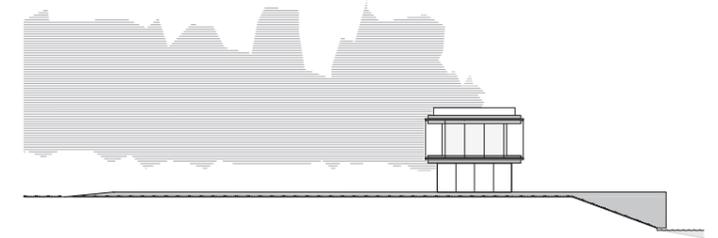


oostgevel

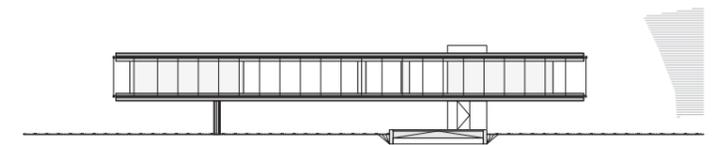


zuidgevel

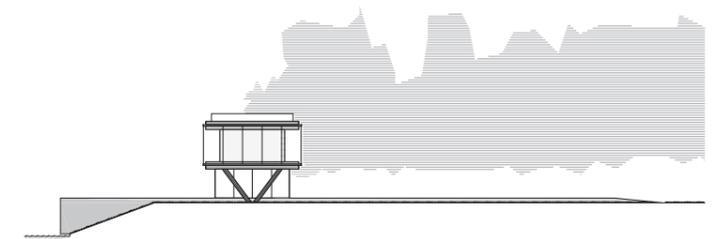

westgevel

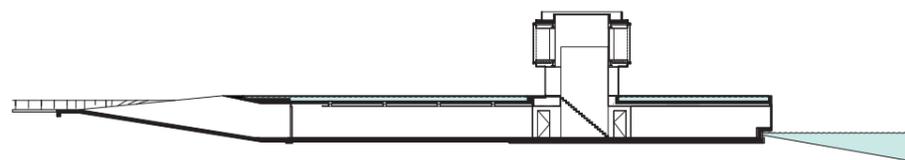


doorsnede A

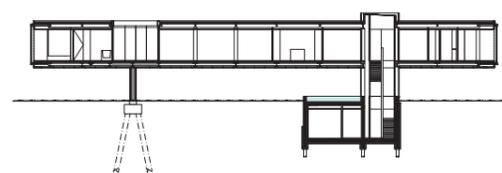

doorsnede B


0 1 5 10m

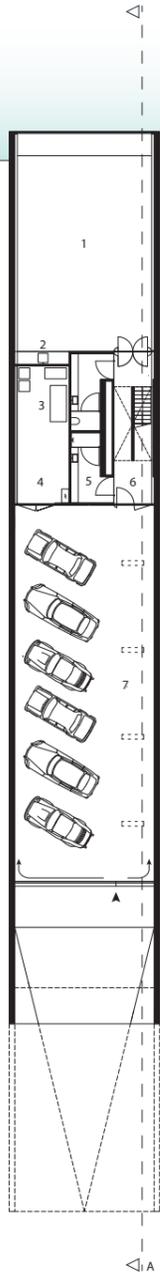

- 1 office
- 2 pantry
- 3 technical space
- 4 storage
- 5 bathroom
- 6 entrance
- 7 garage
- A section

basement


kelder

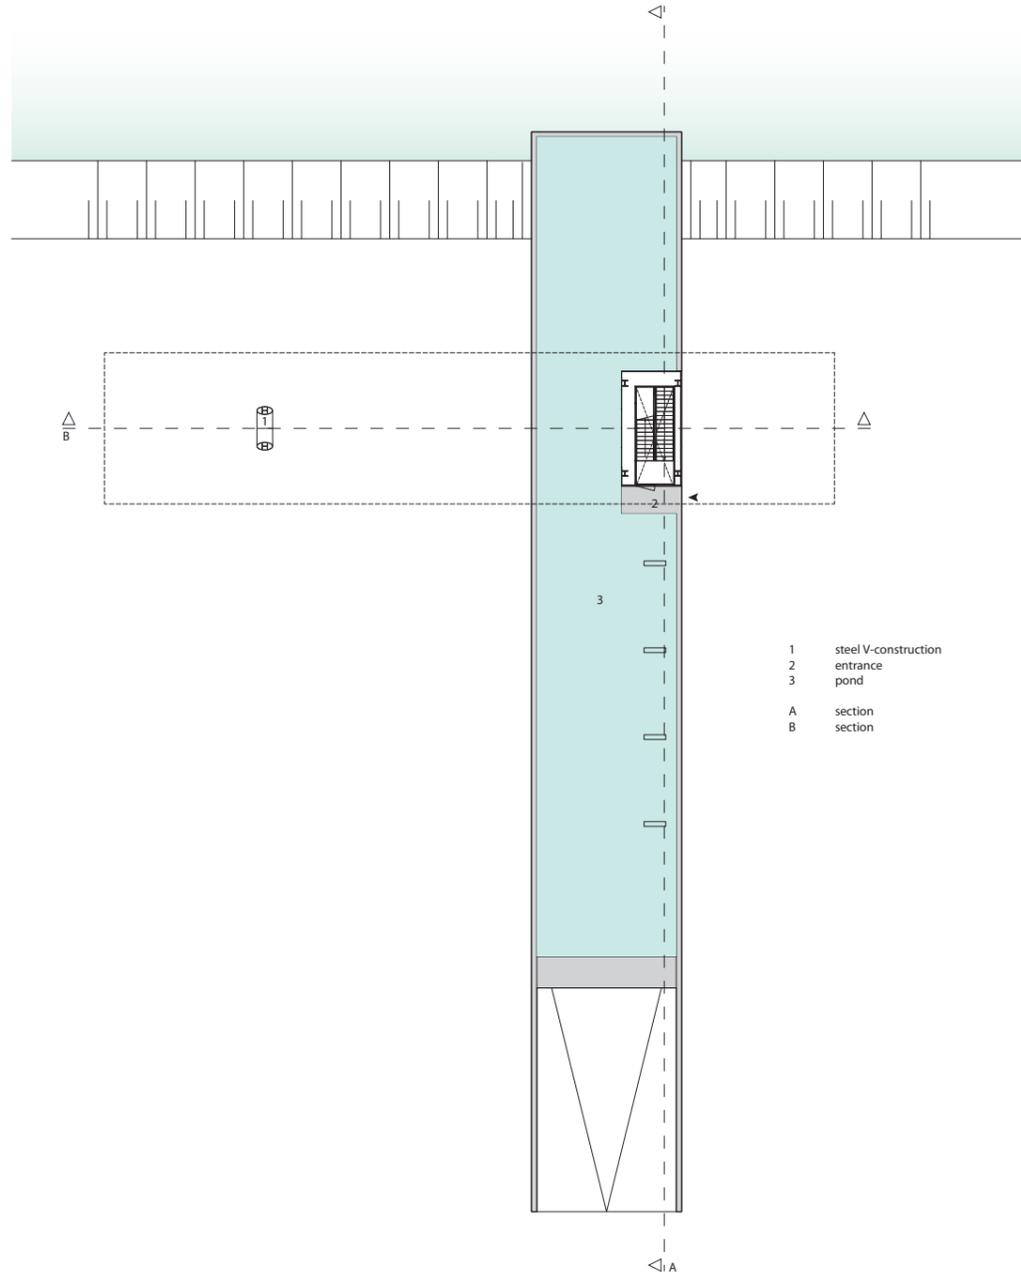

- 1 steel V-construction
- 2 entrance
- 3 pond
- A section
- B section

ground floor


begane grond

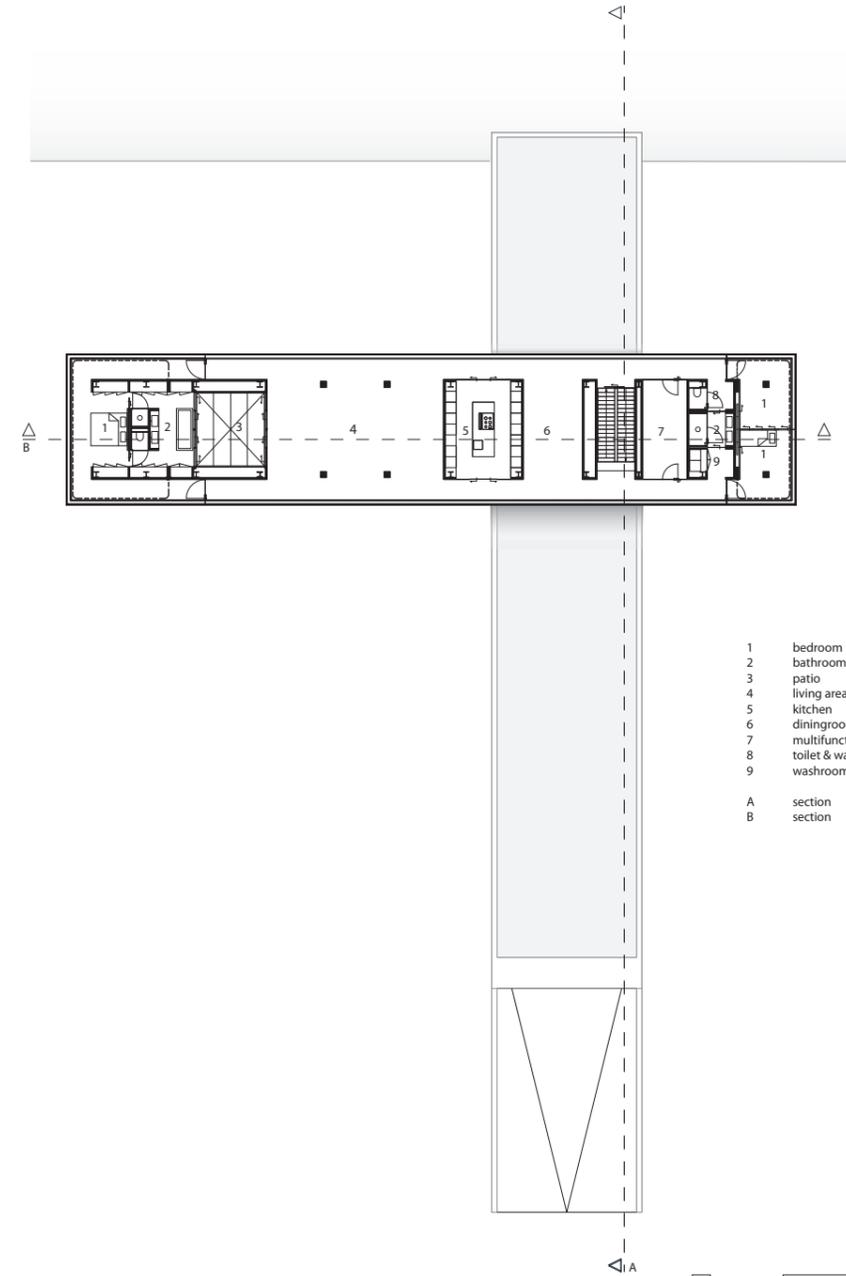

- 1 bedroom
- 2 bathroom
- 3 patio
- 4 living area
- 5 kitchen
- 6 diningroom
- 7 multifunctional space
- 8 toilet & wardrobe
- 9 washroom
- A section
- B section


first floor

eerste verdieping

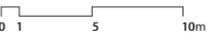


Constructie en details

Villa Kogelhof

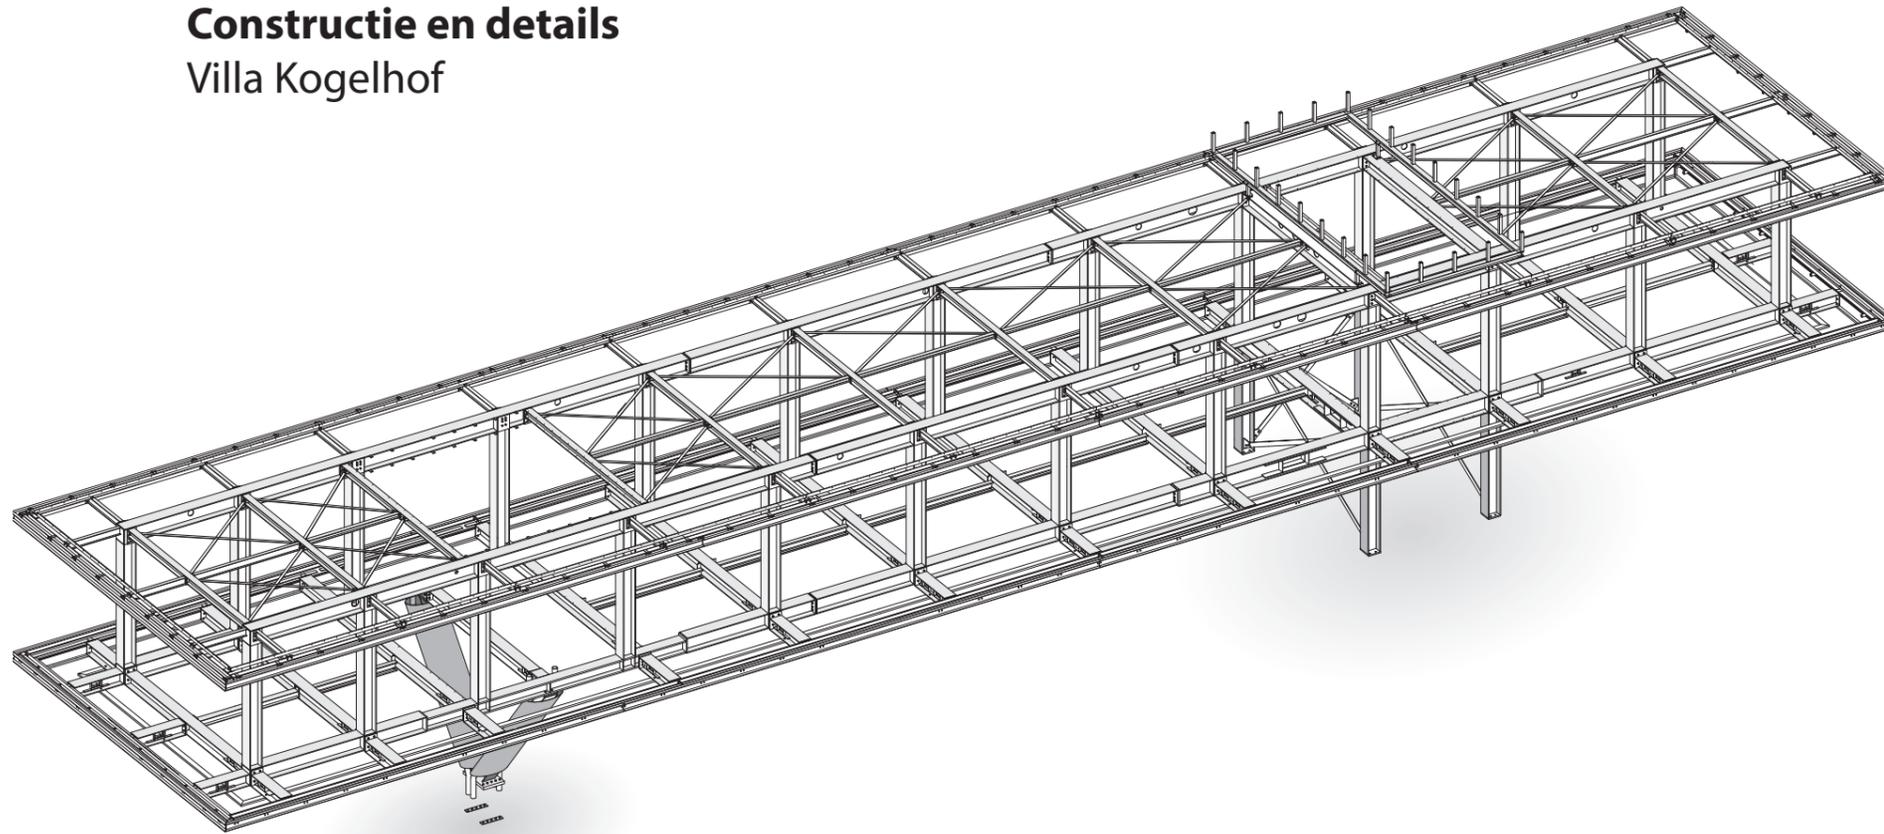


axonometrie staalconstructie

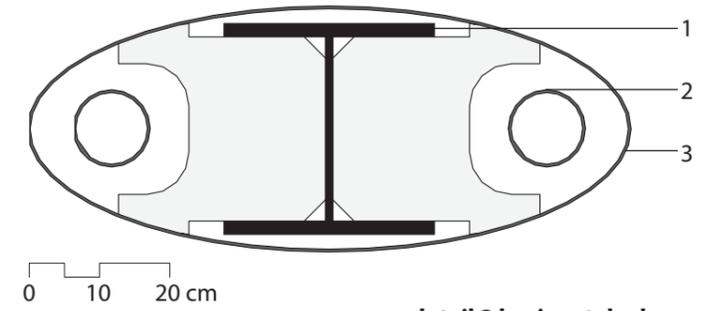


detail 2 horizontale doorsnede

1. HEB 300
2. kunststof afvoerleiding
3. gegalvaniseerde staalplaat
4 mm dikte

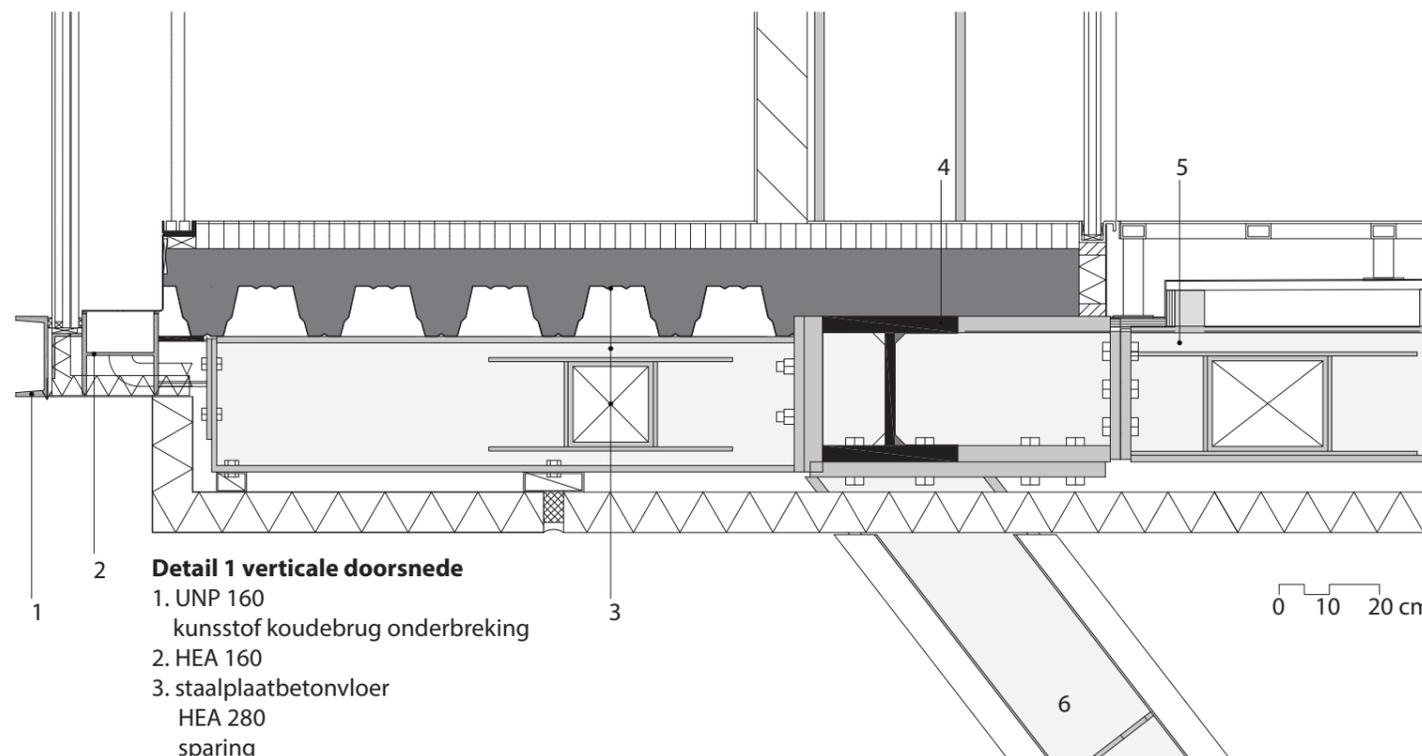

Detail 1 verticale doorsnede

1. UNP 160
kunststof koudebrug onderbreking
2. HEA 160
3. staalplaatbetonvloer
HEA 280
sparing
4. HEM 260
5. HEA 280
6. HEB 300

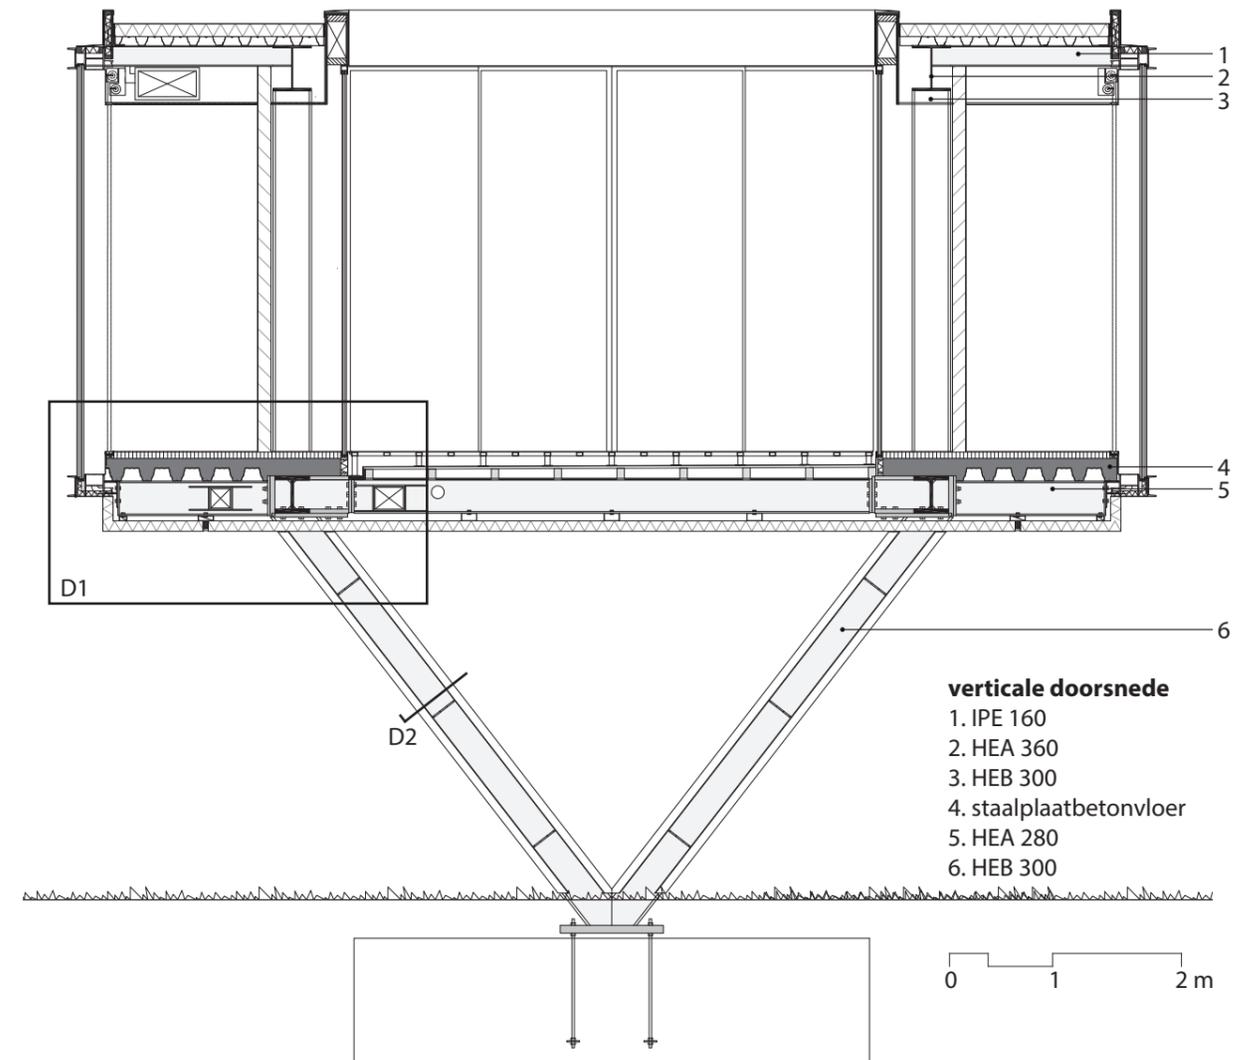

verticale doorsnede

1. IPE 160
2. HEA 360
3. HEB 300
4. staalplaatbetonvloer
5. HEA 280
6. HEB 300