




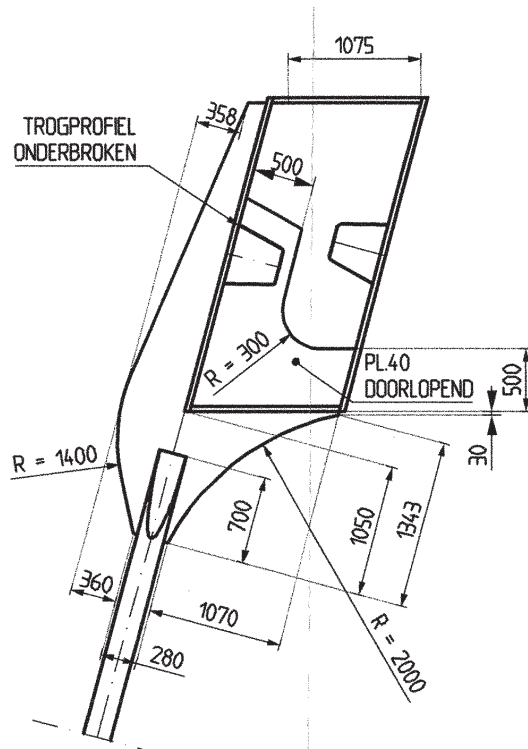


PRINCIPE DETAIL HANGER 3 EN 4

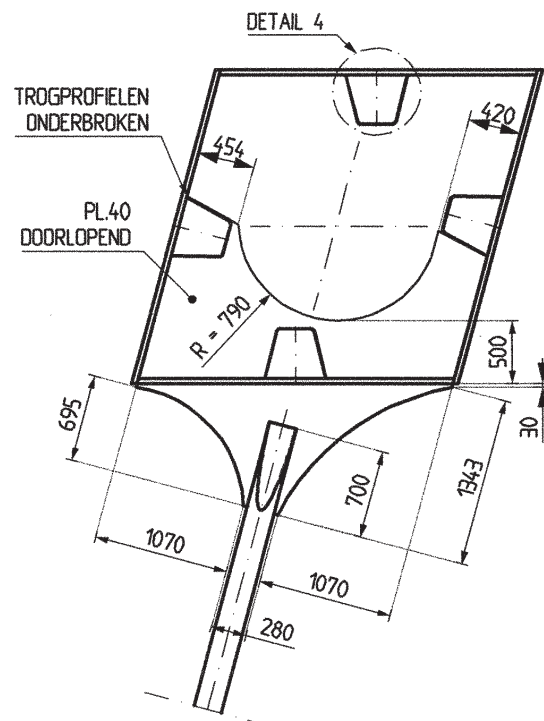

PRINCIPE DETAIL HANGER 1 EN 2

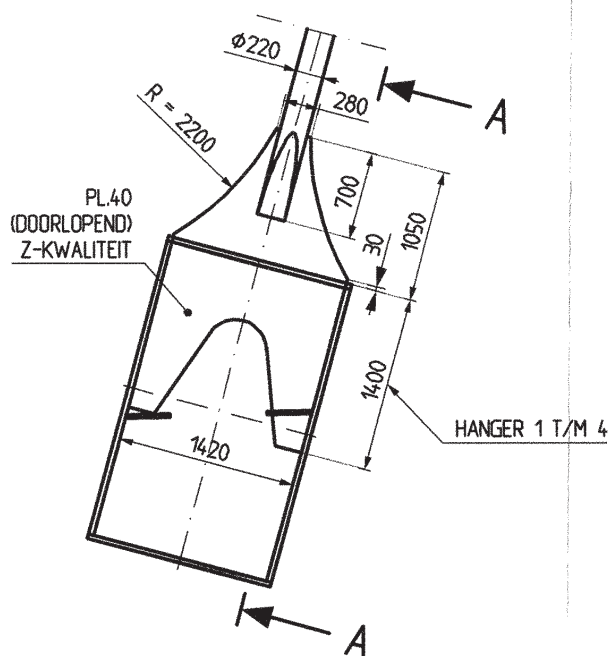

PRINCIPE DETAIL HANGER 1 T/M 4

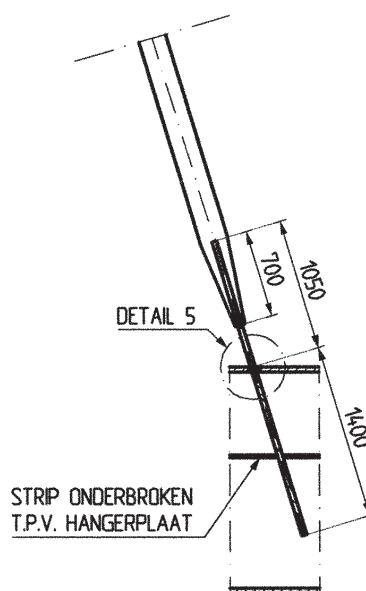

PRINCIPEDOORSNEDE A-A

PRINCIPE DETAILS HANGERS

SCHAAL 1:50