


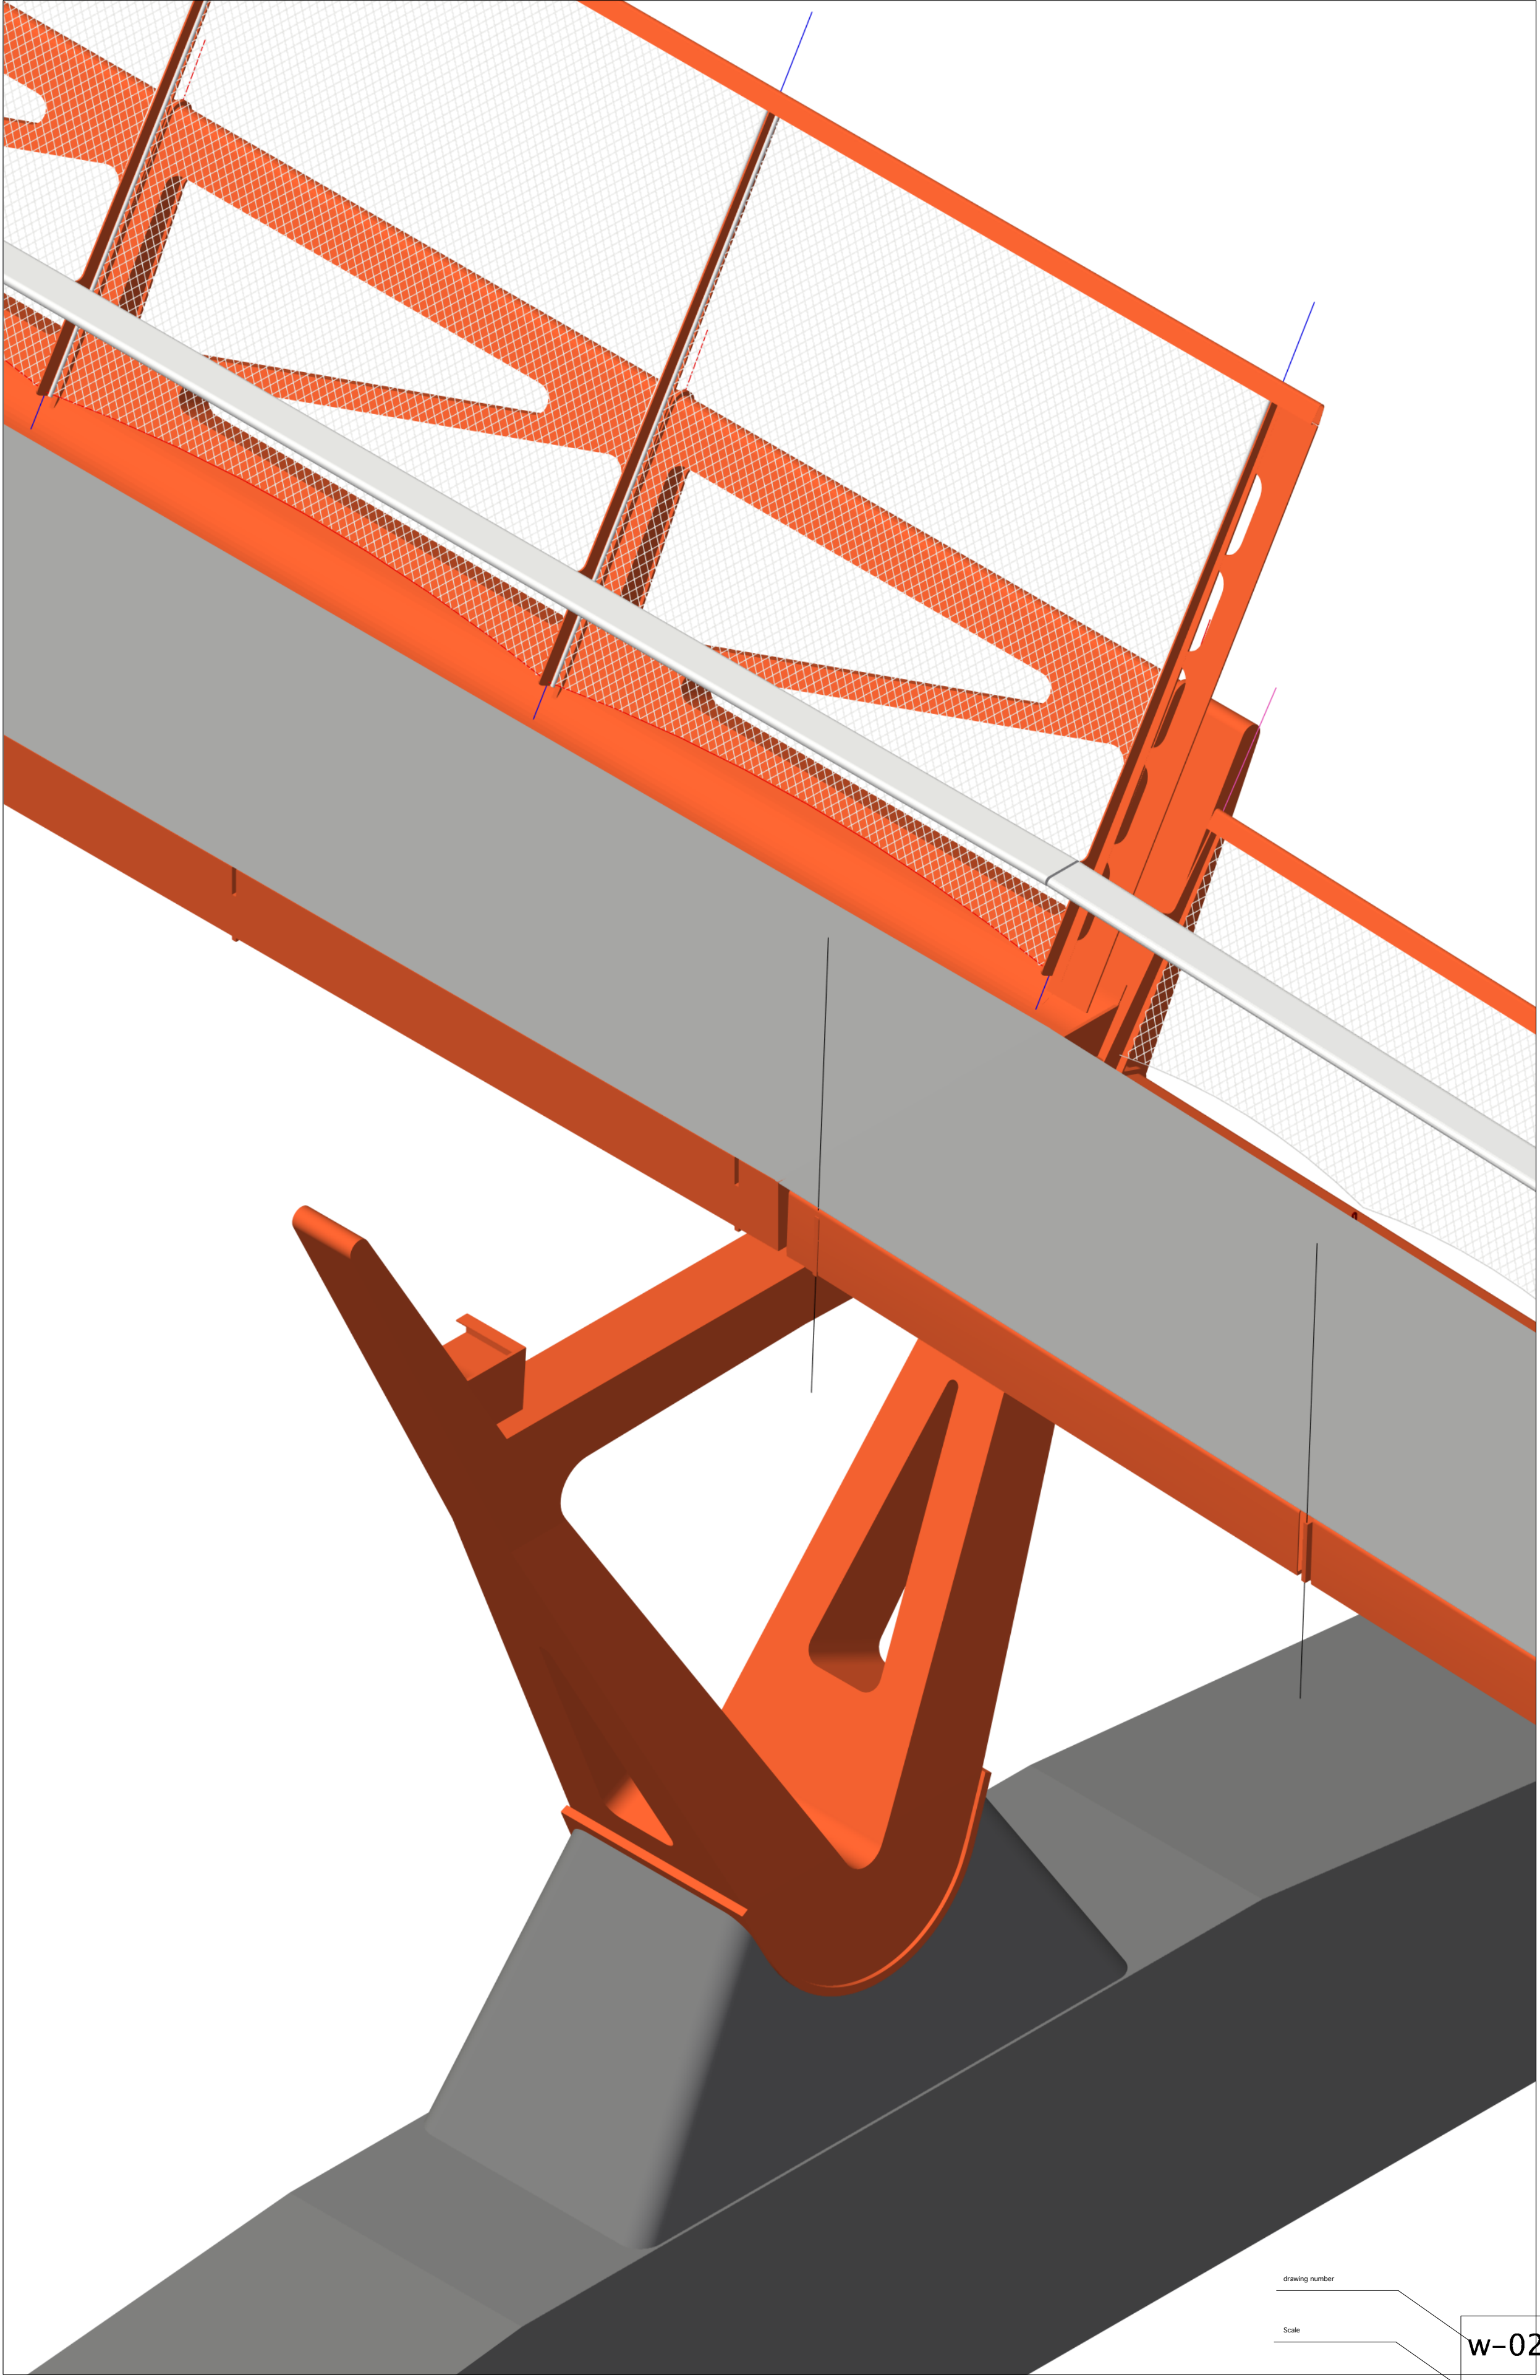

Drawing number	Client
Scale	
Page name	File Paper size
File name	Date
Architect	

PROVINCIE
Noord-Holland

w-02-6

1:

hoofdbrug isometrie A1

0639 GNDK 097
rh.mcd

©verburg hoogendijk
architekten amsterdam