


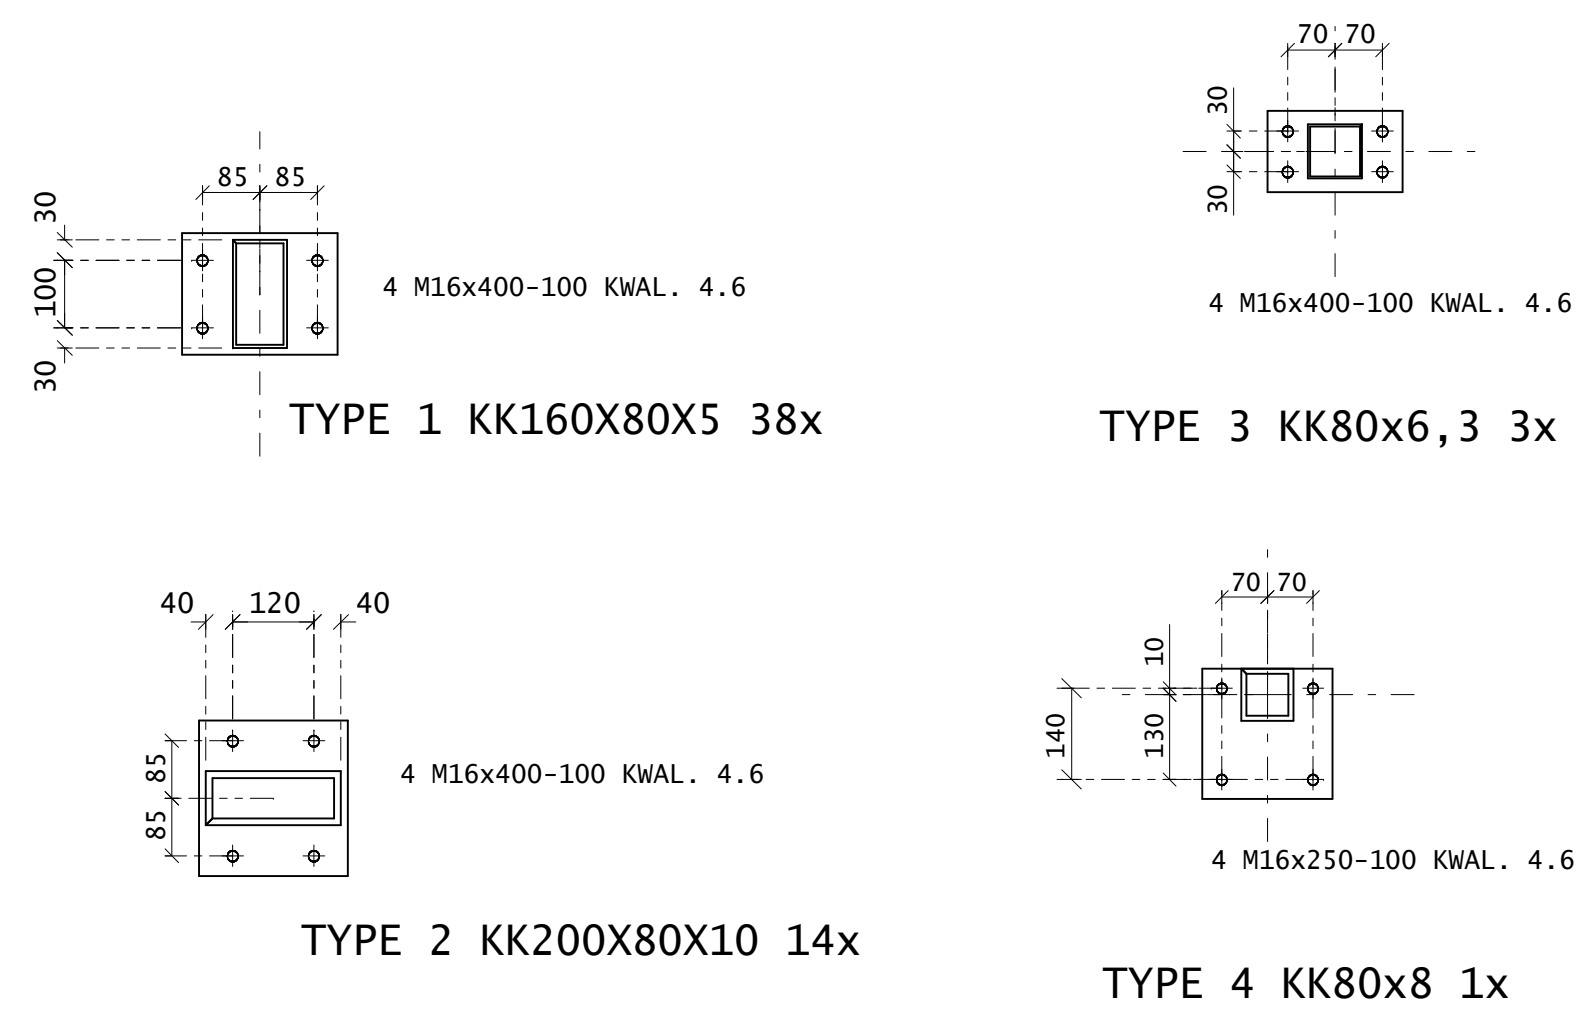

ANKERPLAN BEGANE GROND