




1 Transport of EventBridge
scale

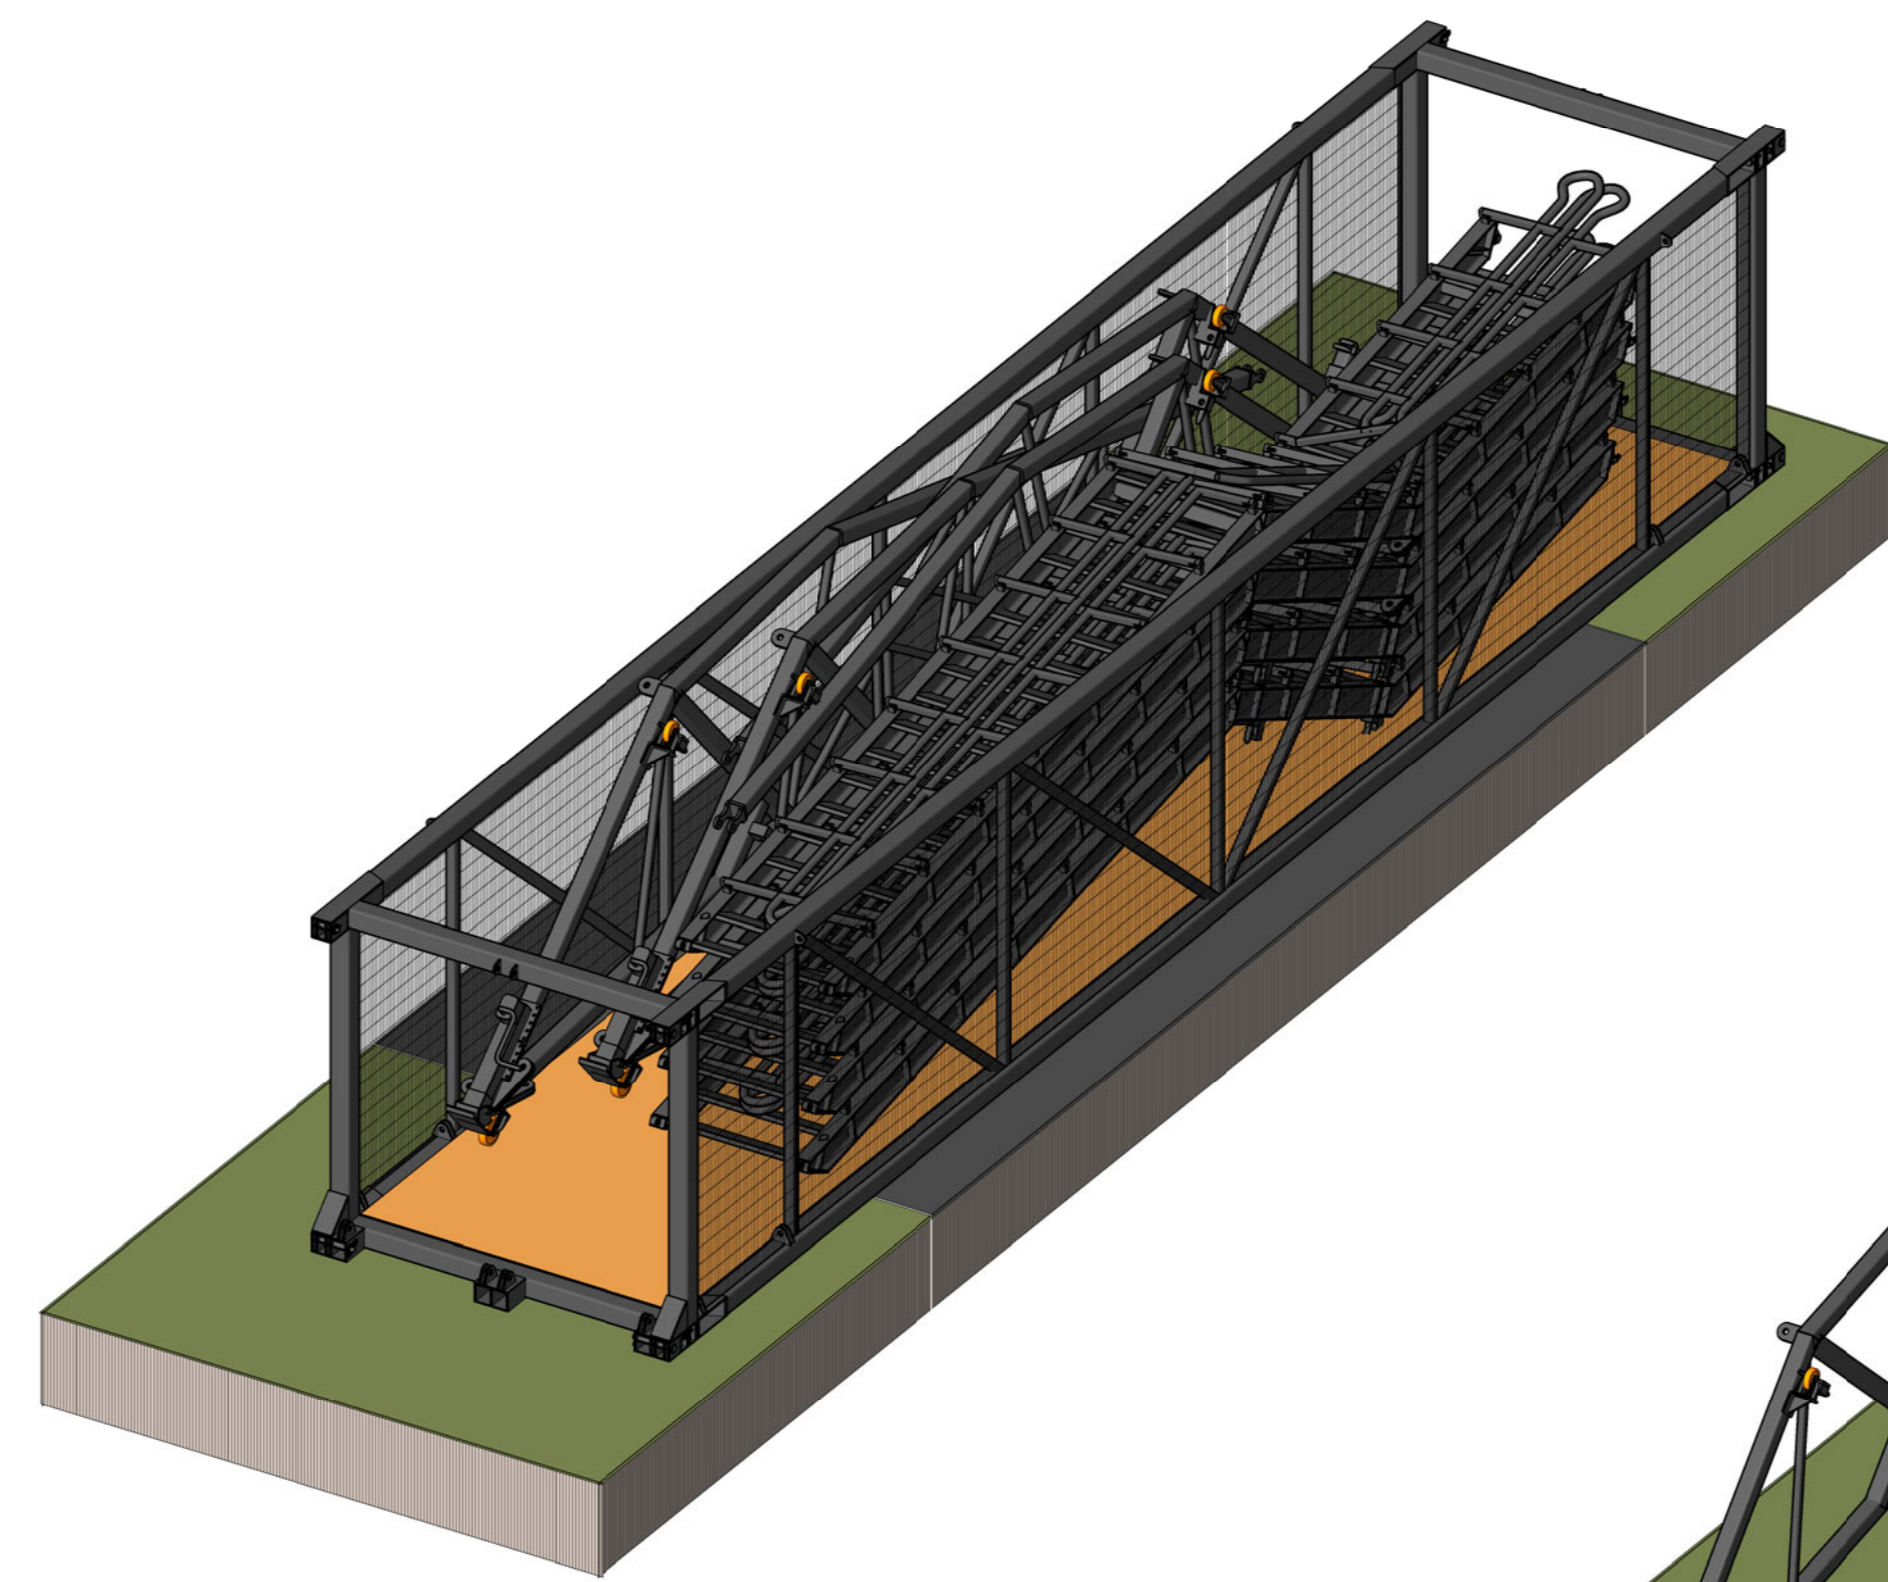


2 Unloading of EventBridge
scale

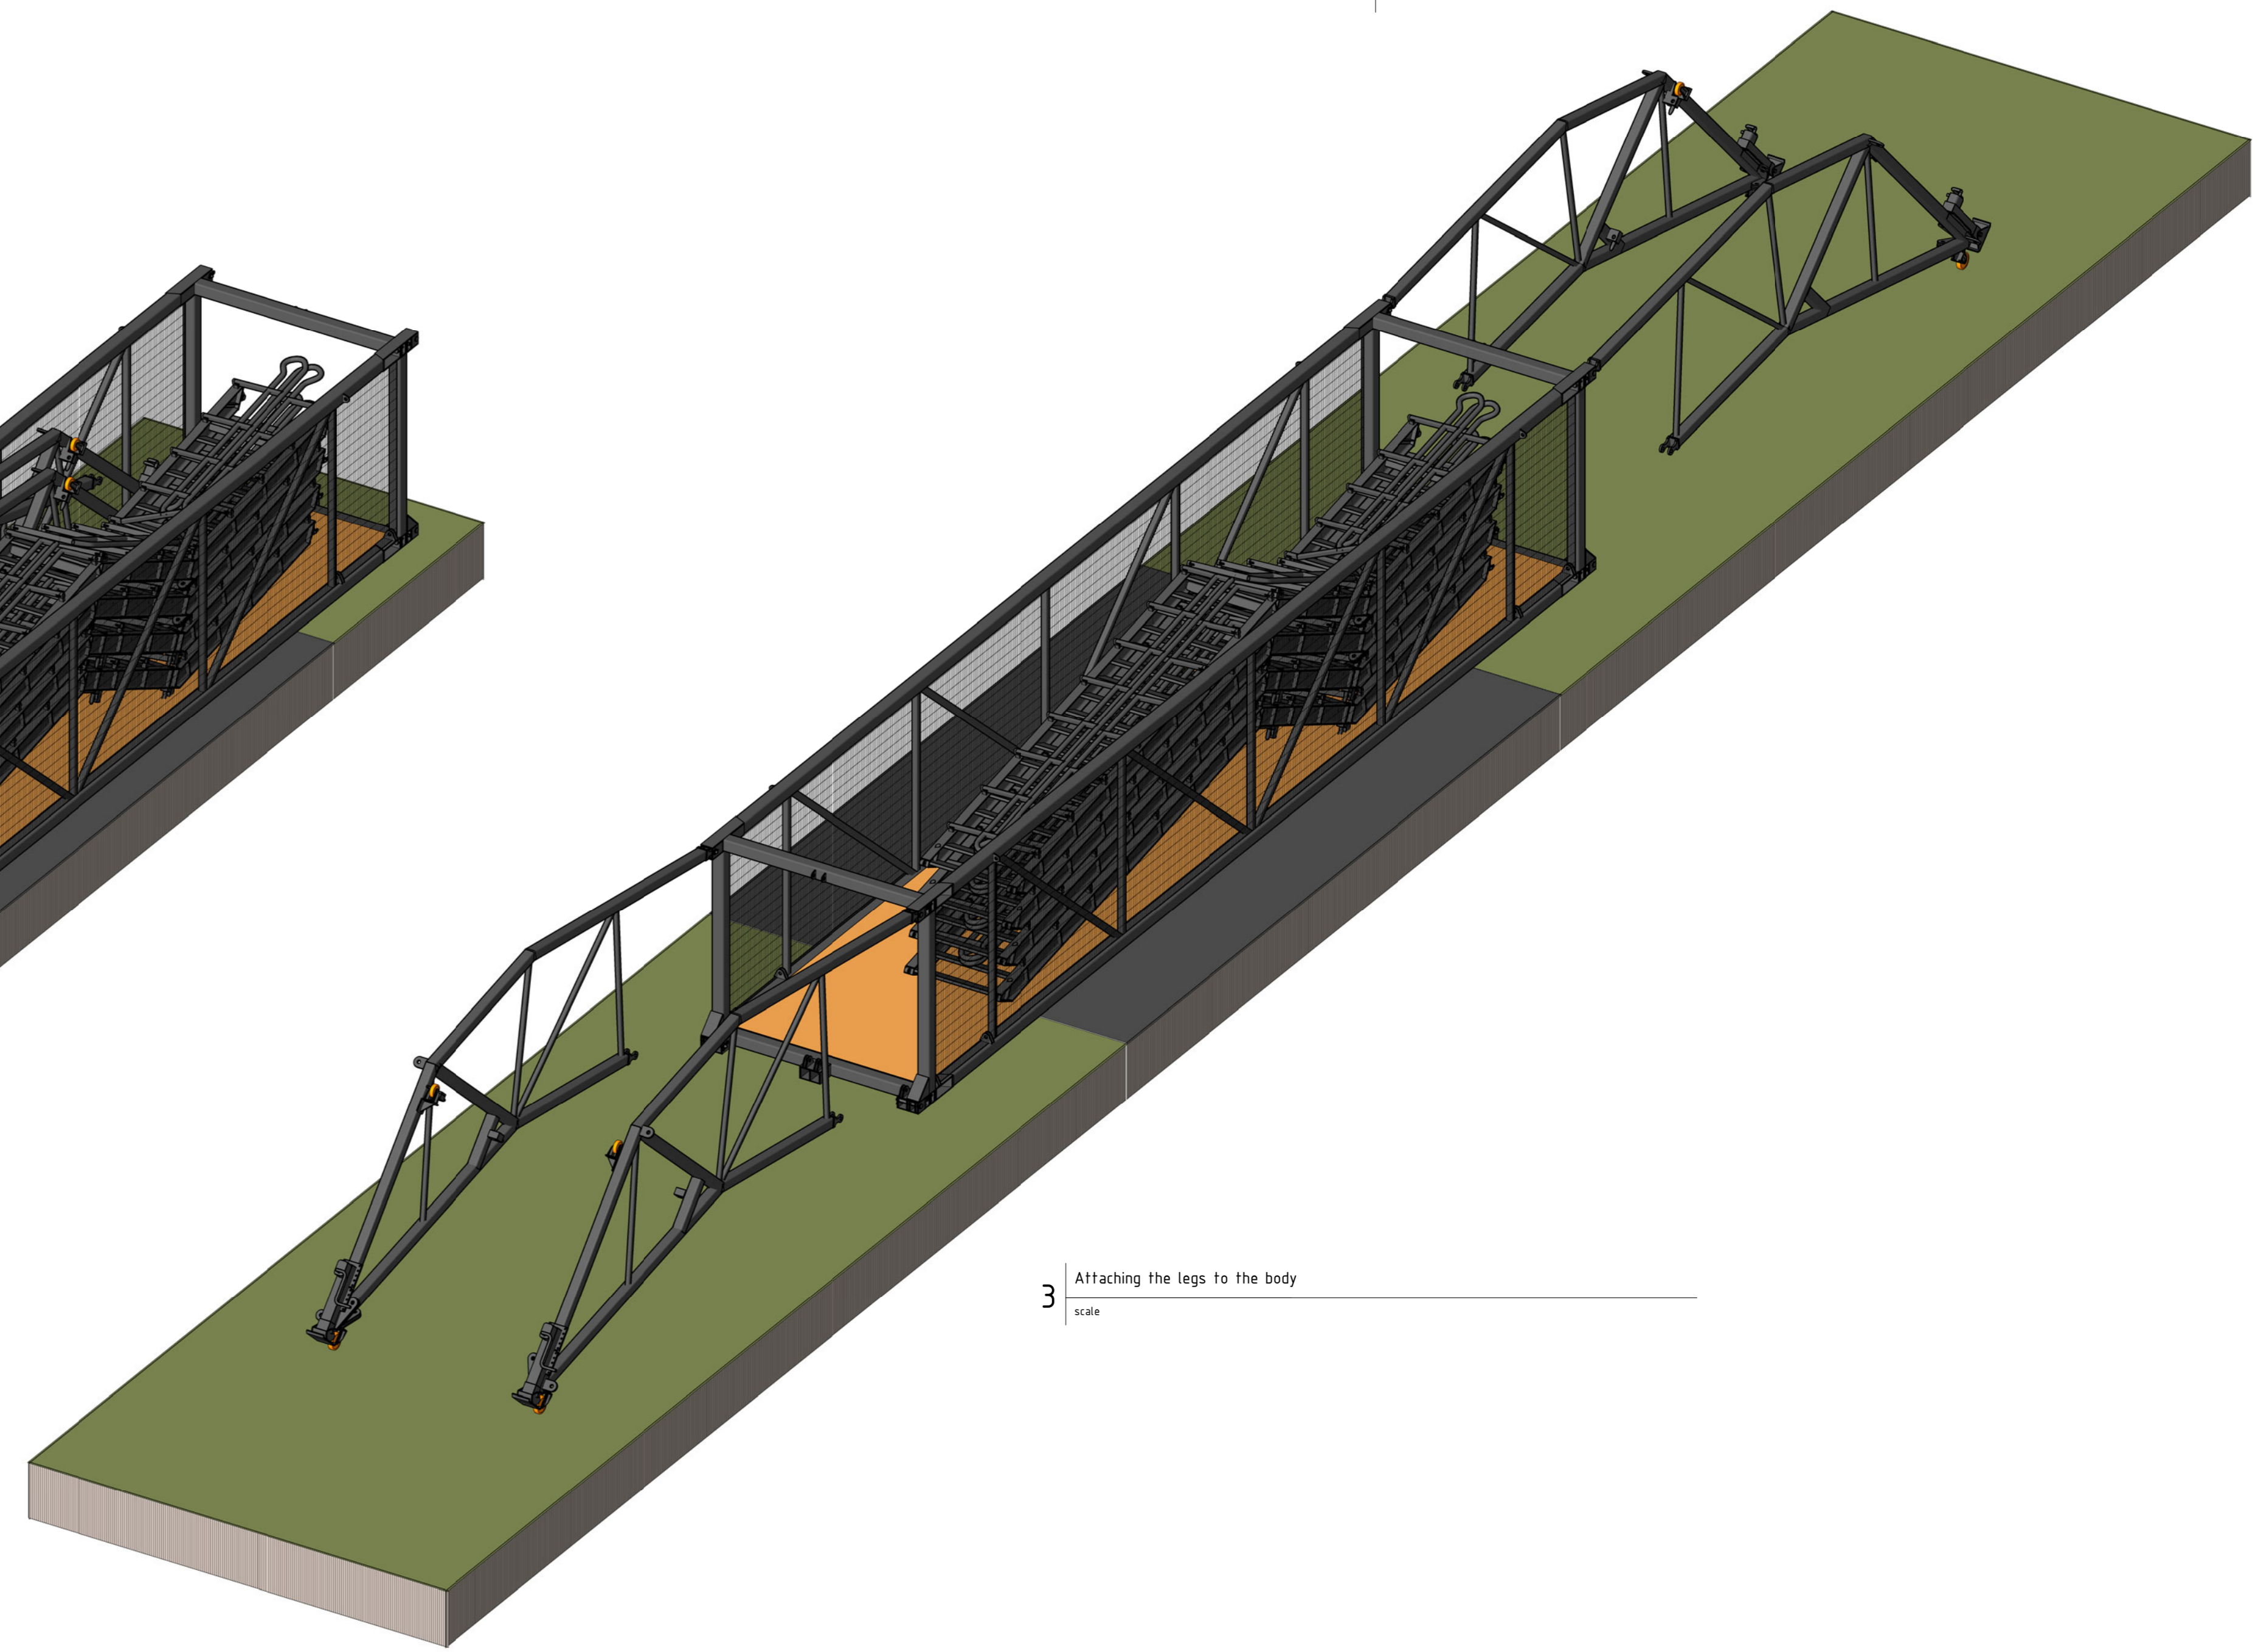


3 Attaching the legs to the body
scale

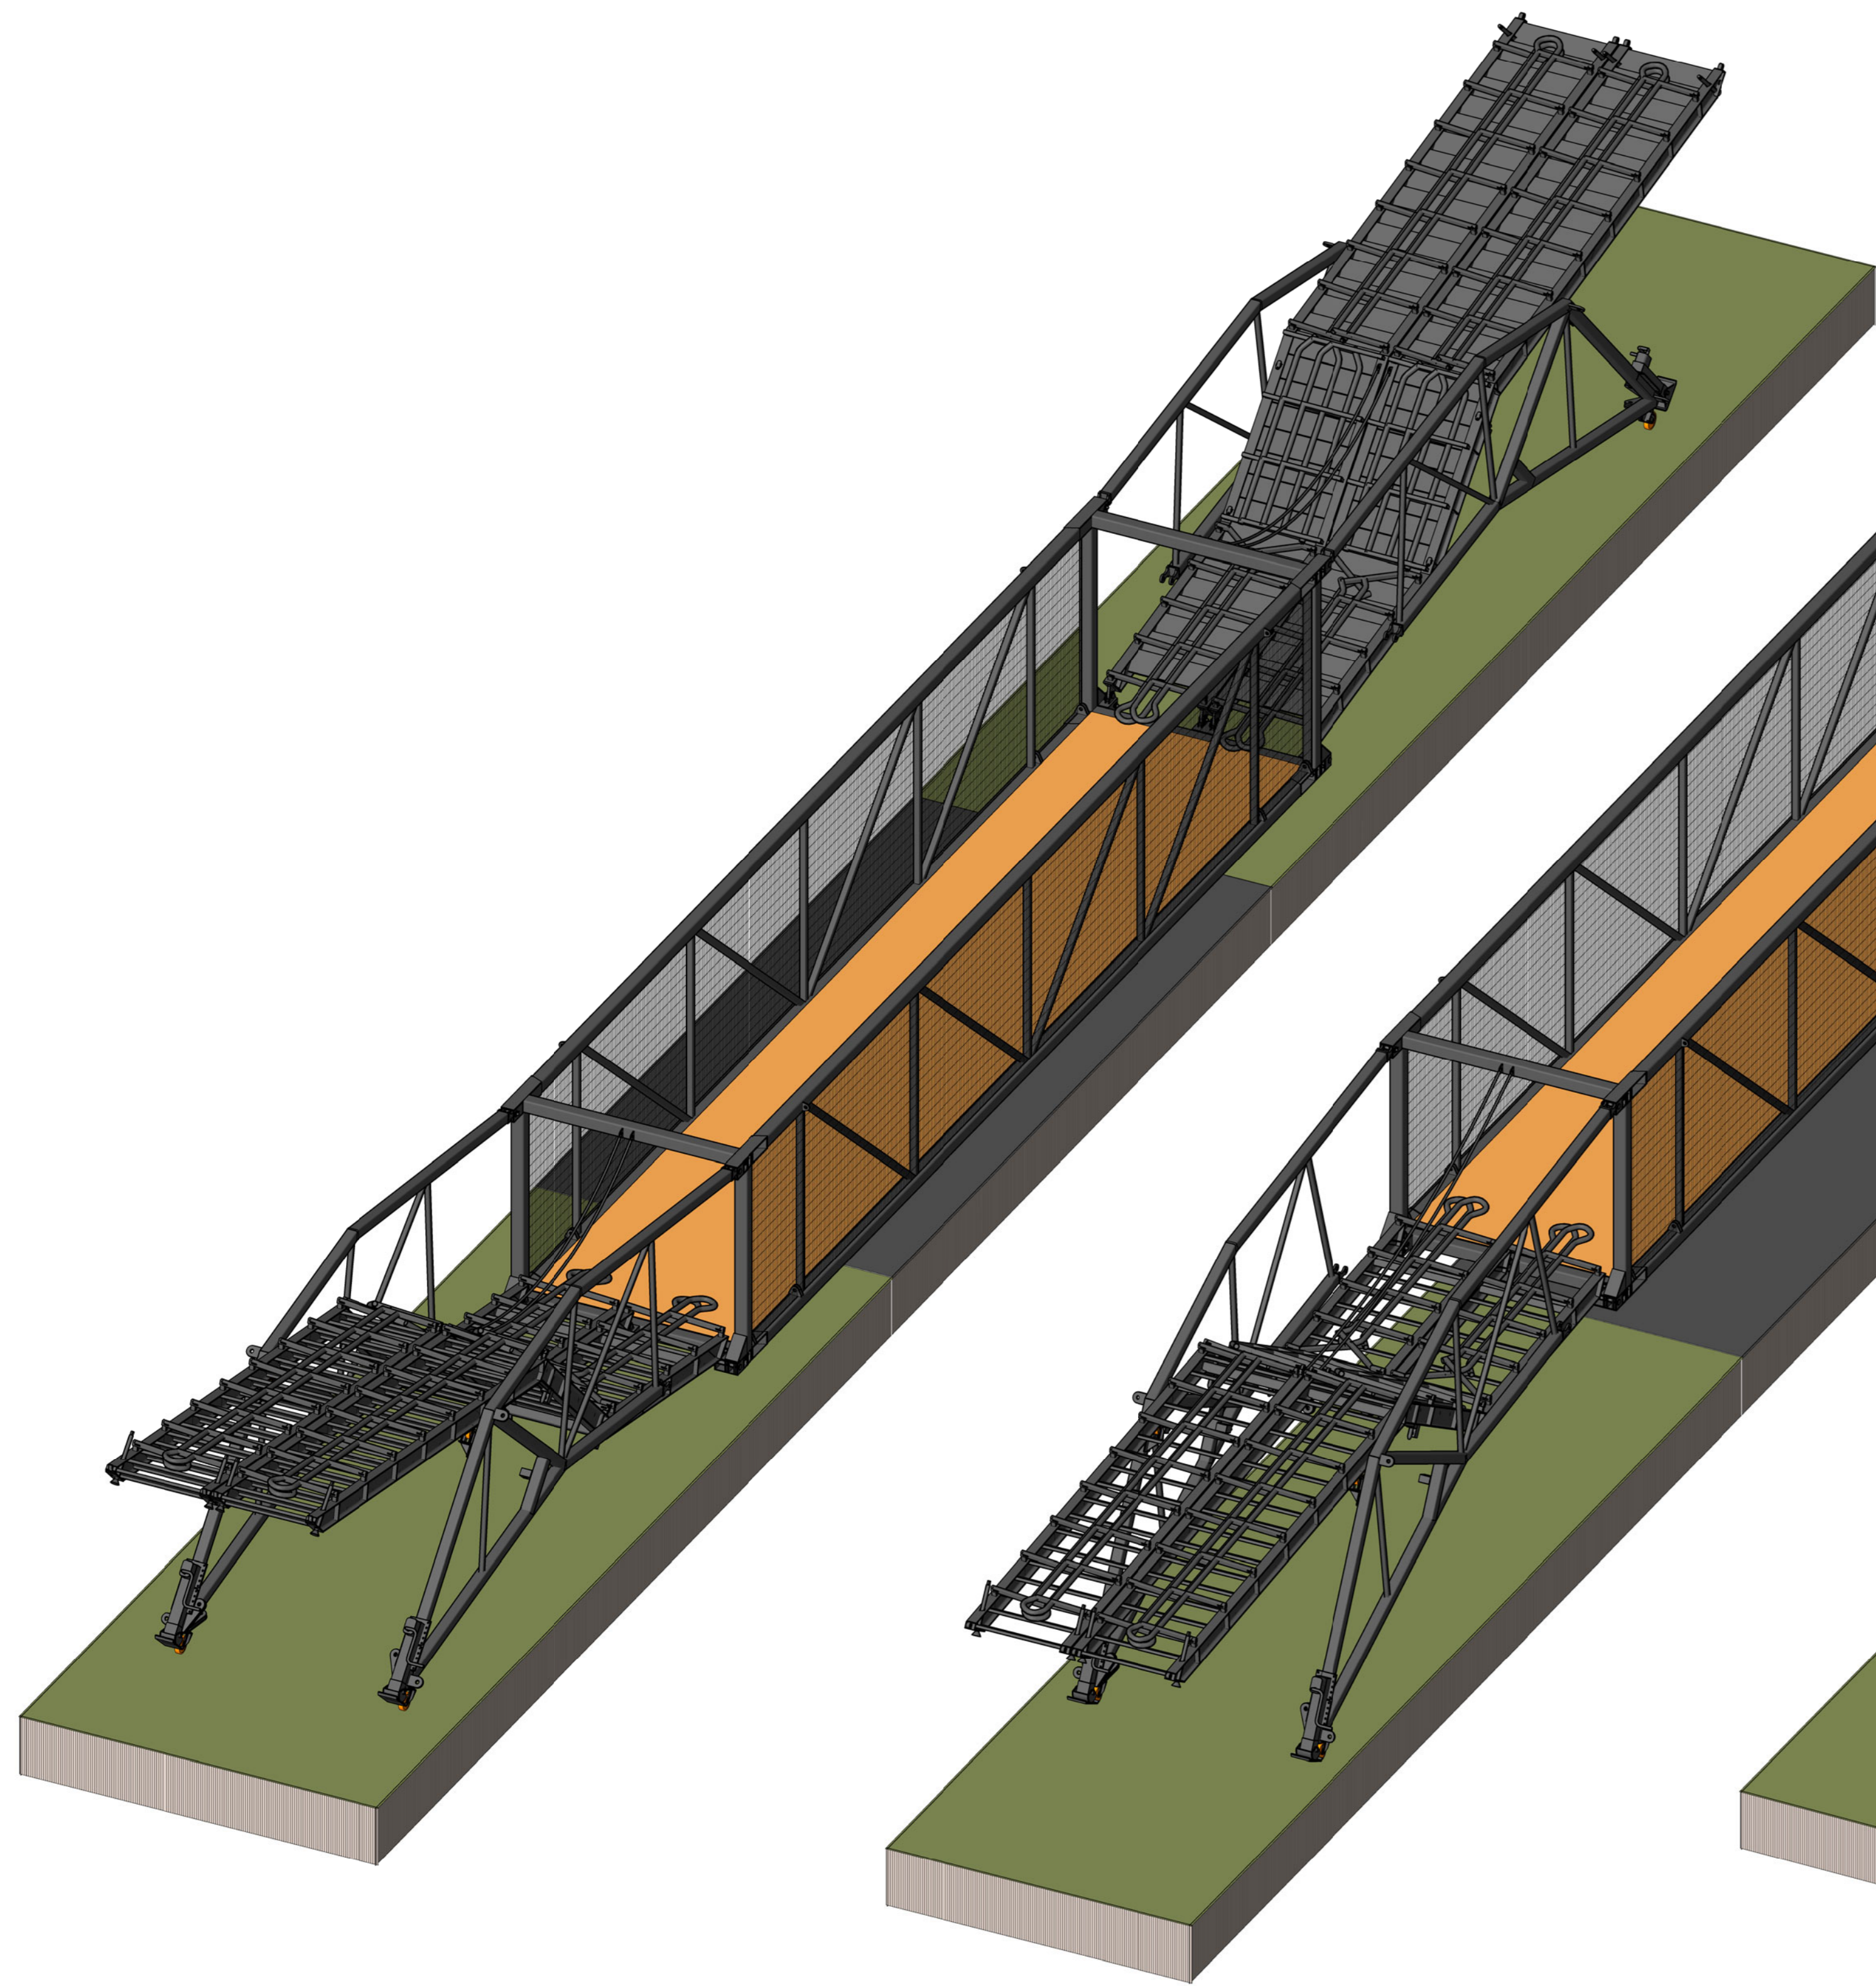


4 Attaching the stairways
scale

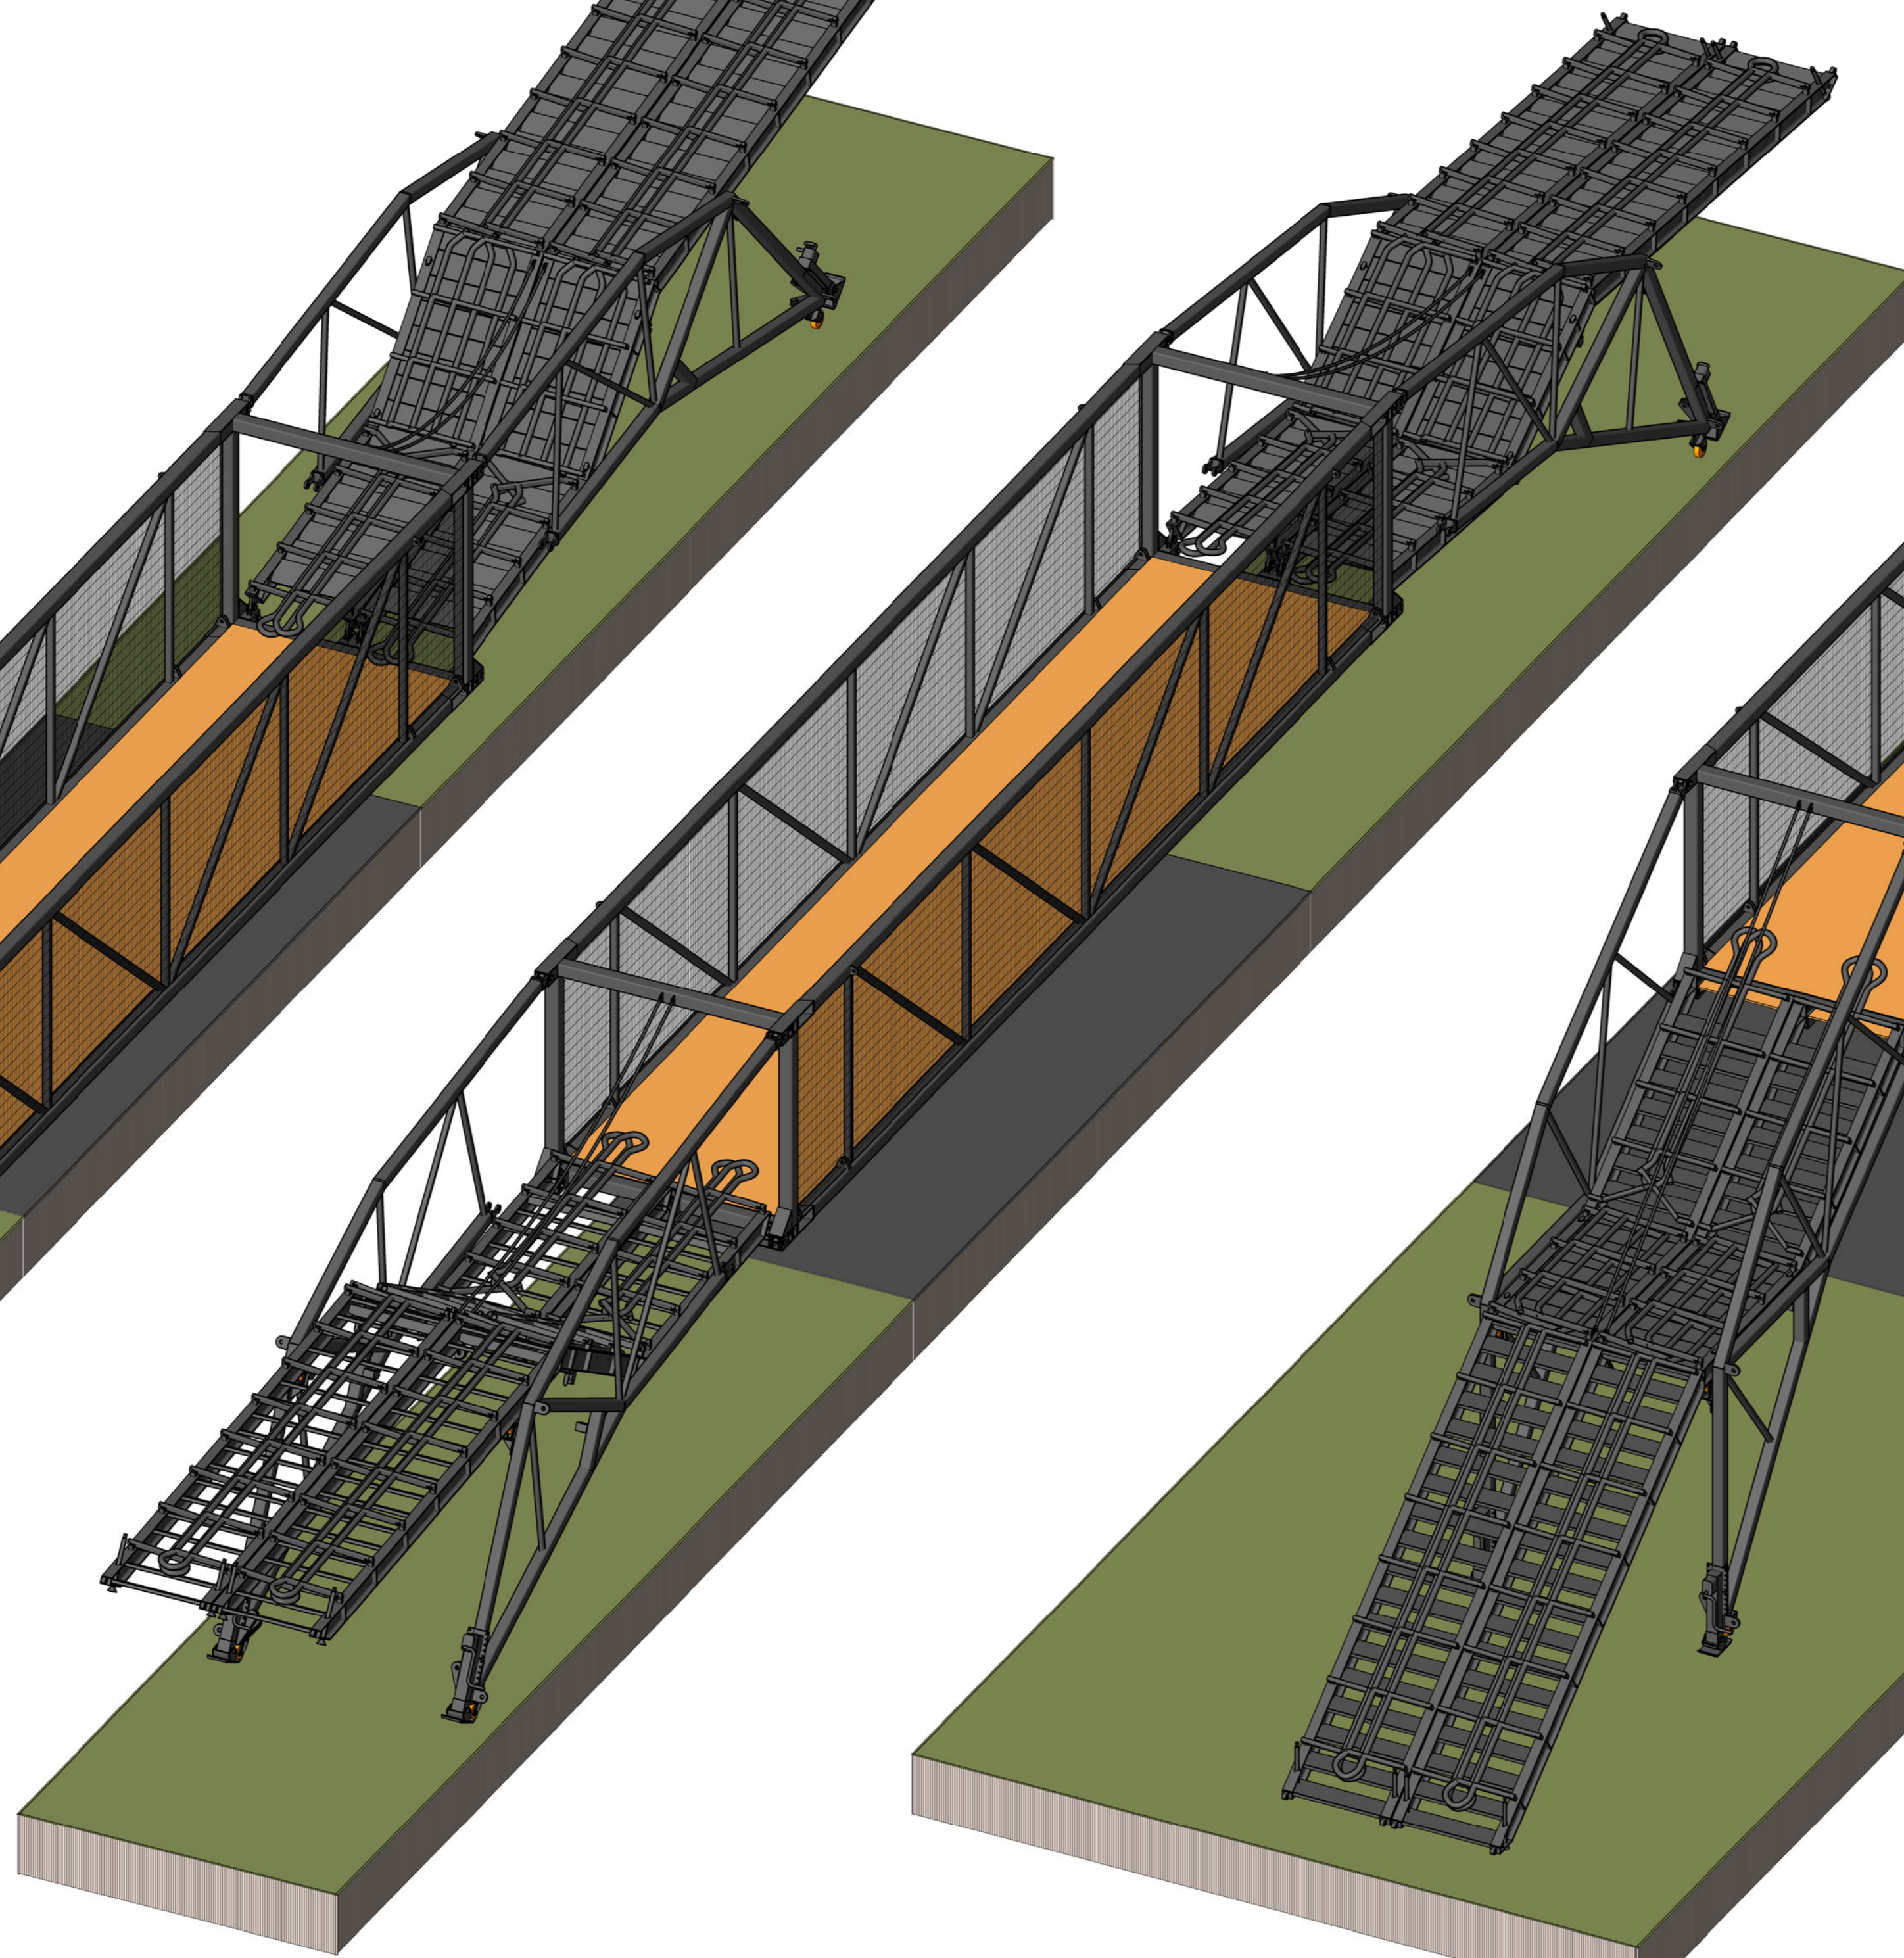

5 Lifting the entire structure
scale

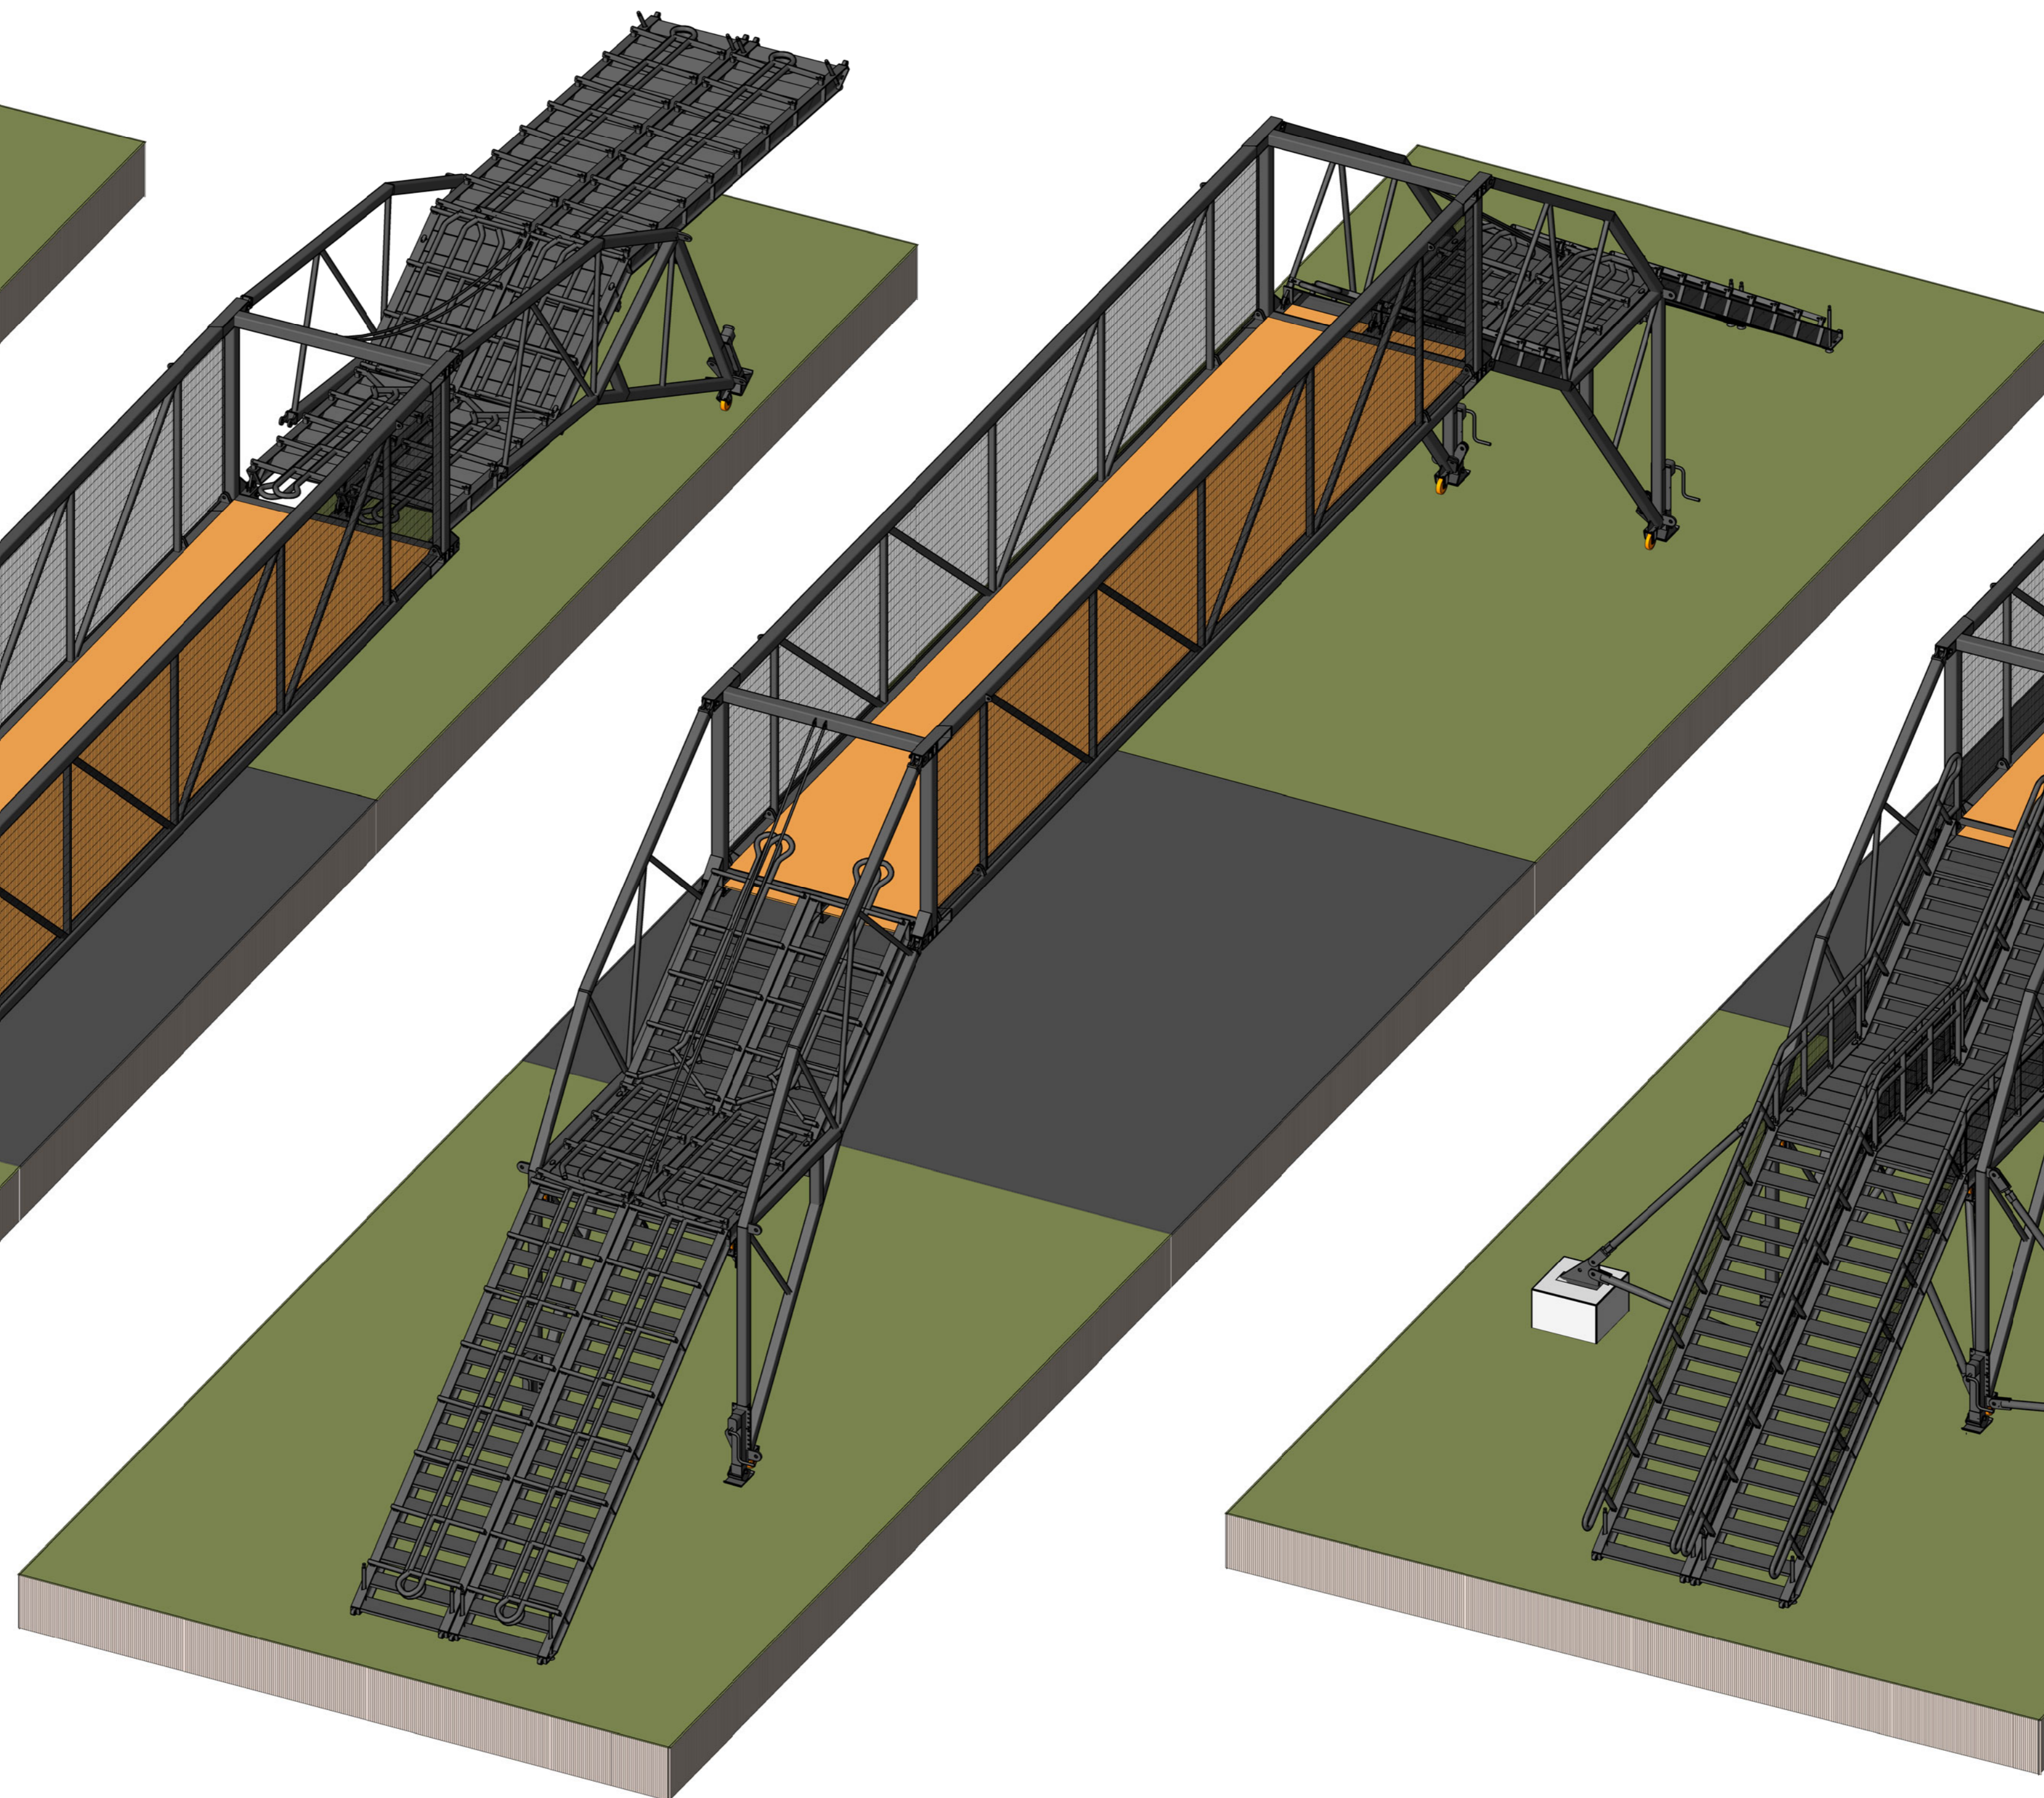

6 Securing all connections and attach steps and ramps
scale

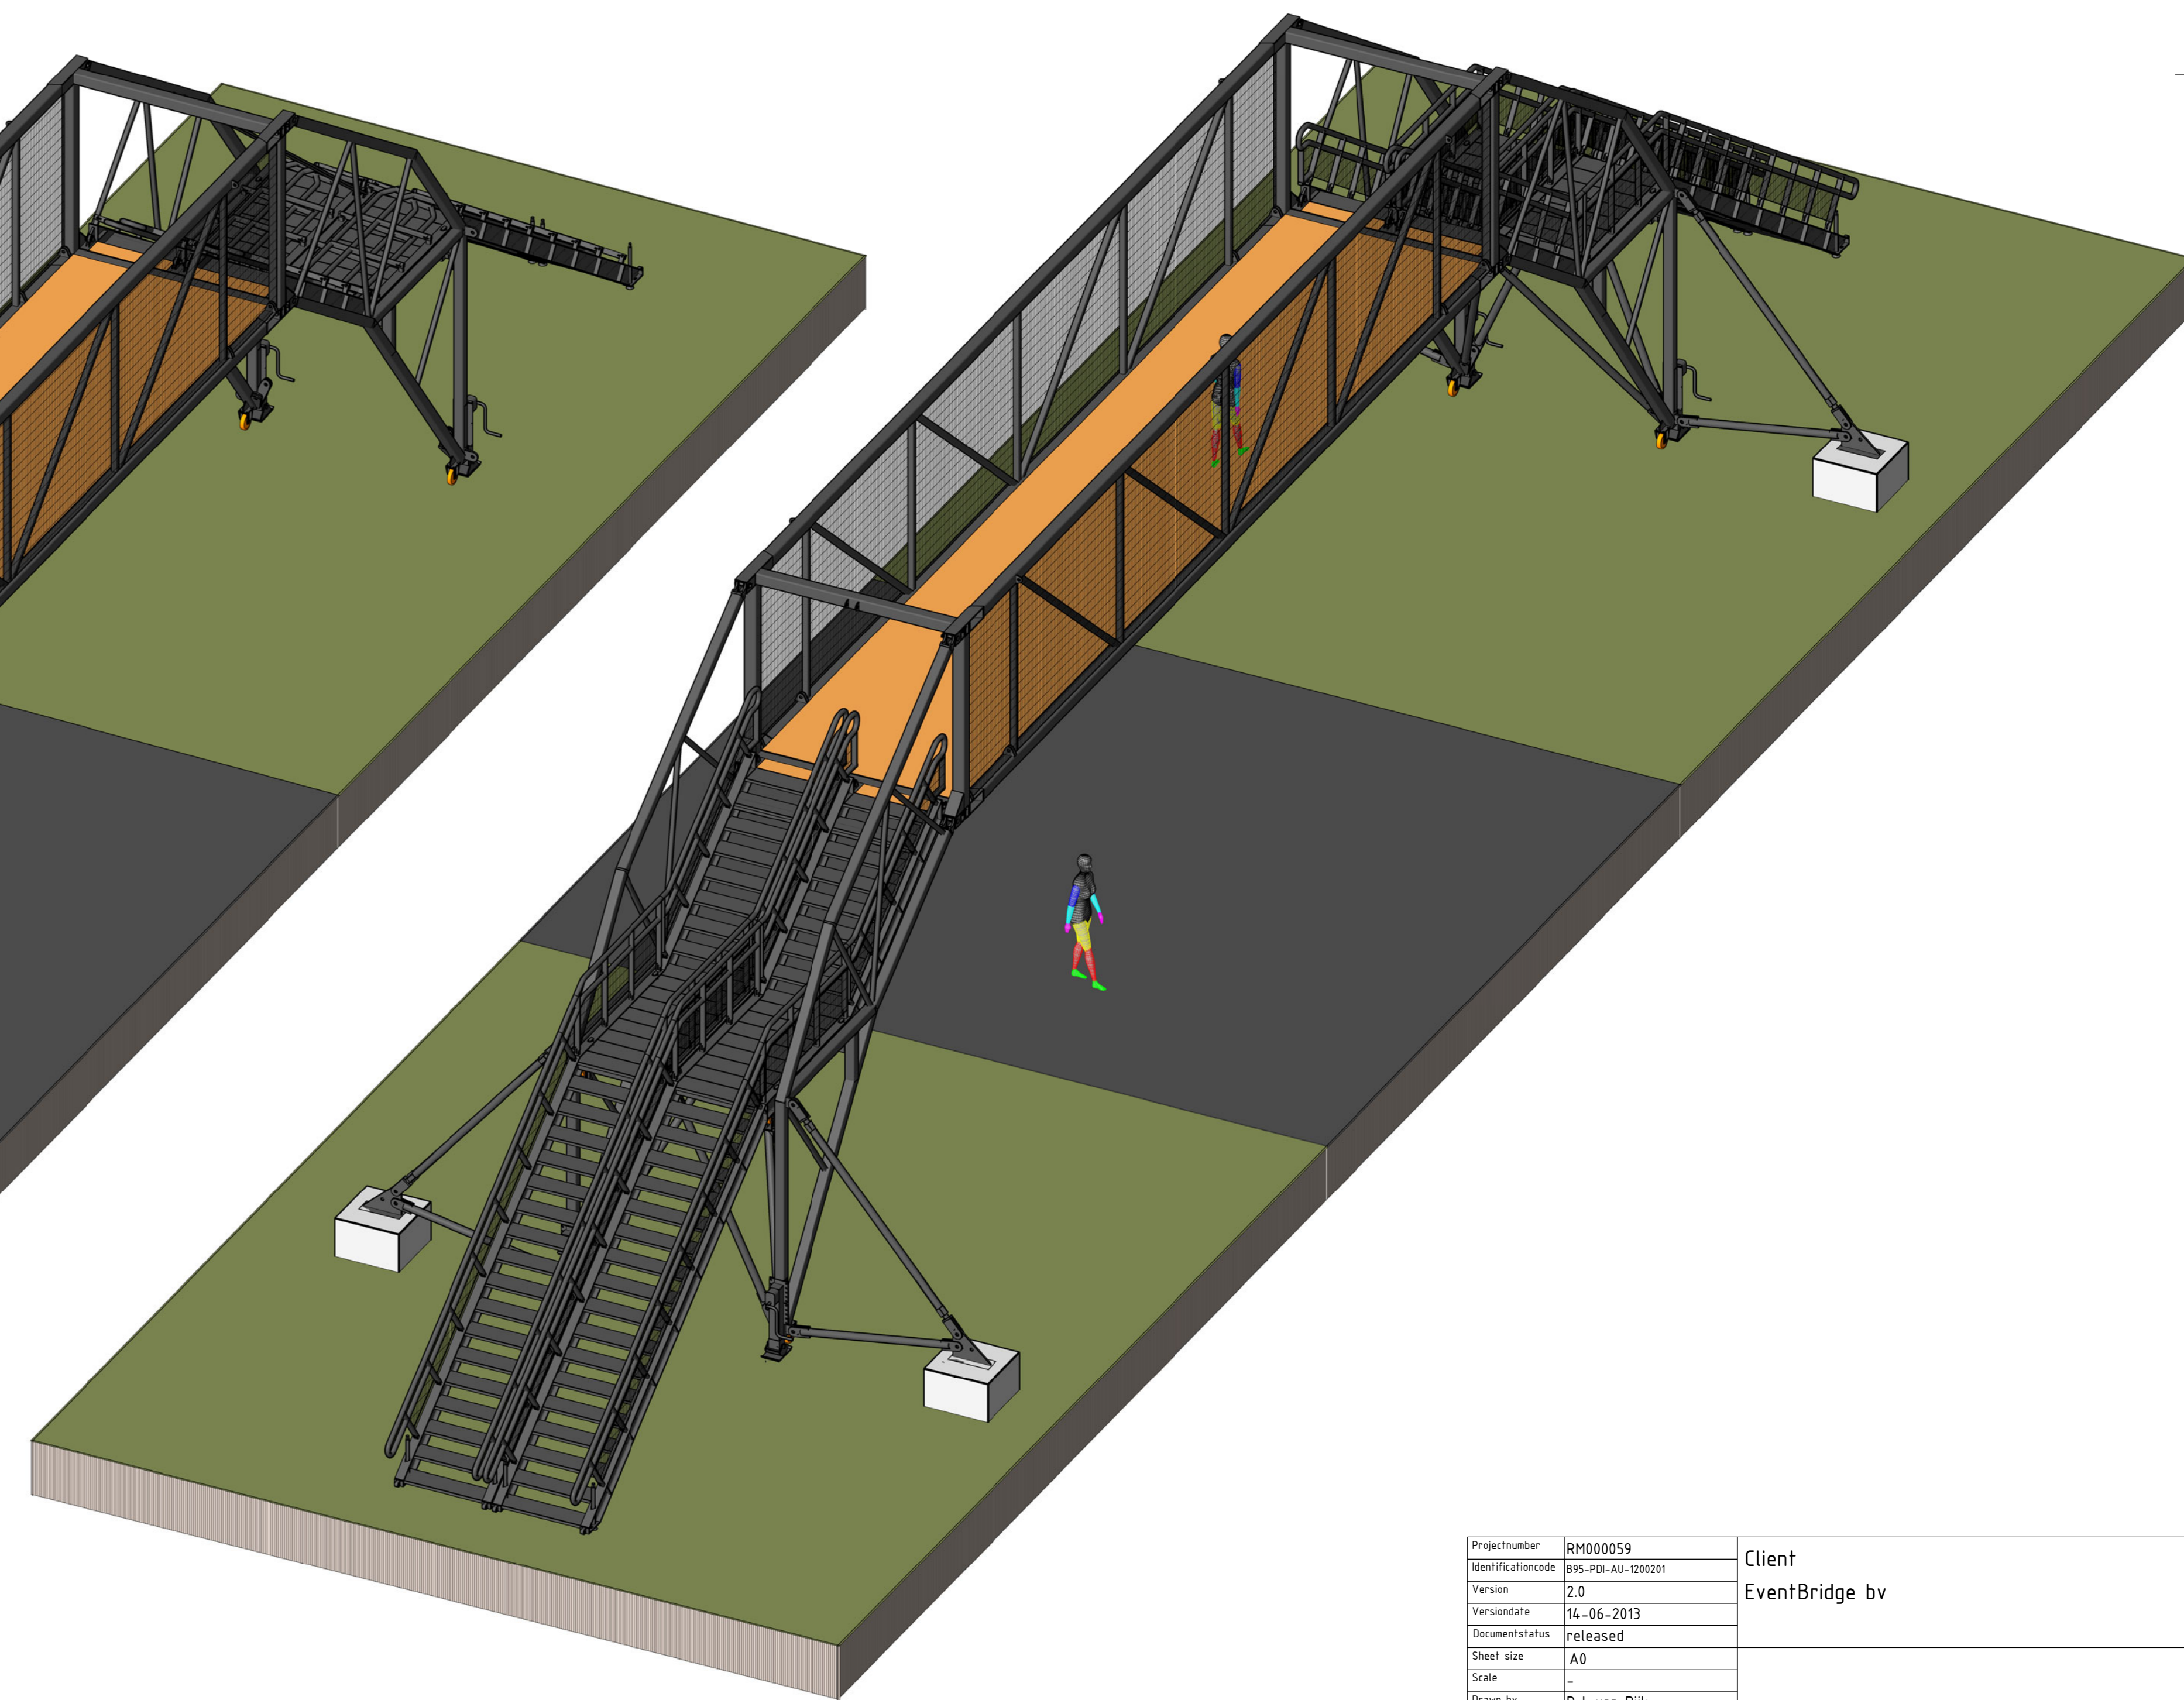

7 Erected EventBridge with stairways parallel to the body
scale

Projectnummer	RH000059	Client	EventBridge bv
Identificatienummer	103-FB-AU-00001		
Version	2.0		
Versiedate	14-06-2013		
Documentstatus	released		
Client size	A0		
Scale			
Drawn by	P.J. van Dijk		
Scope number		Transport and erection of the EventBridge	
Projectleader	ir. S.H.F.M. Taxis		
Checked by	ir. ing. H.J. van Lint		
Division	RM-IS-CO		
Department	CO		
Postbus	2855		
3500 GW Utrecht			