




1 Top view of two EventBridge with stairways parallel to the body
scale

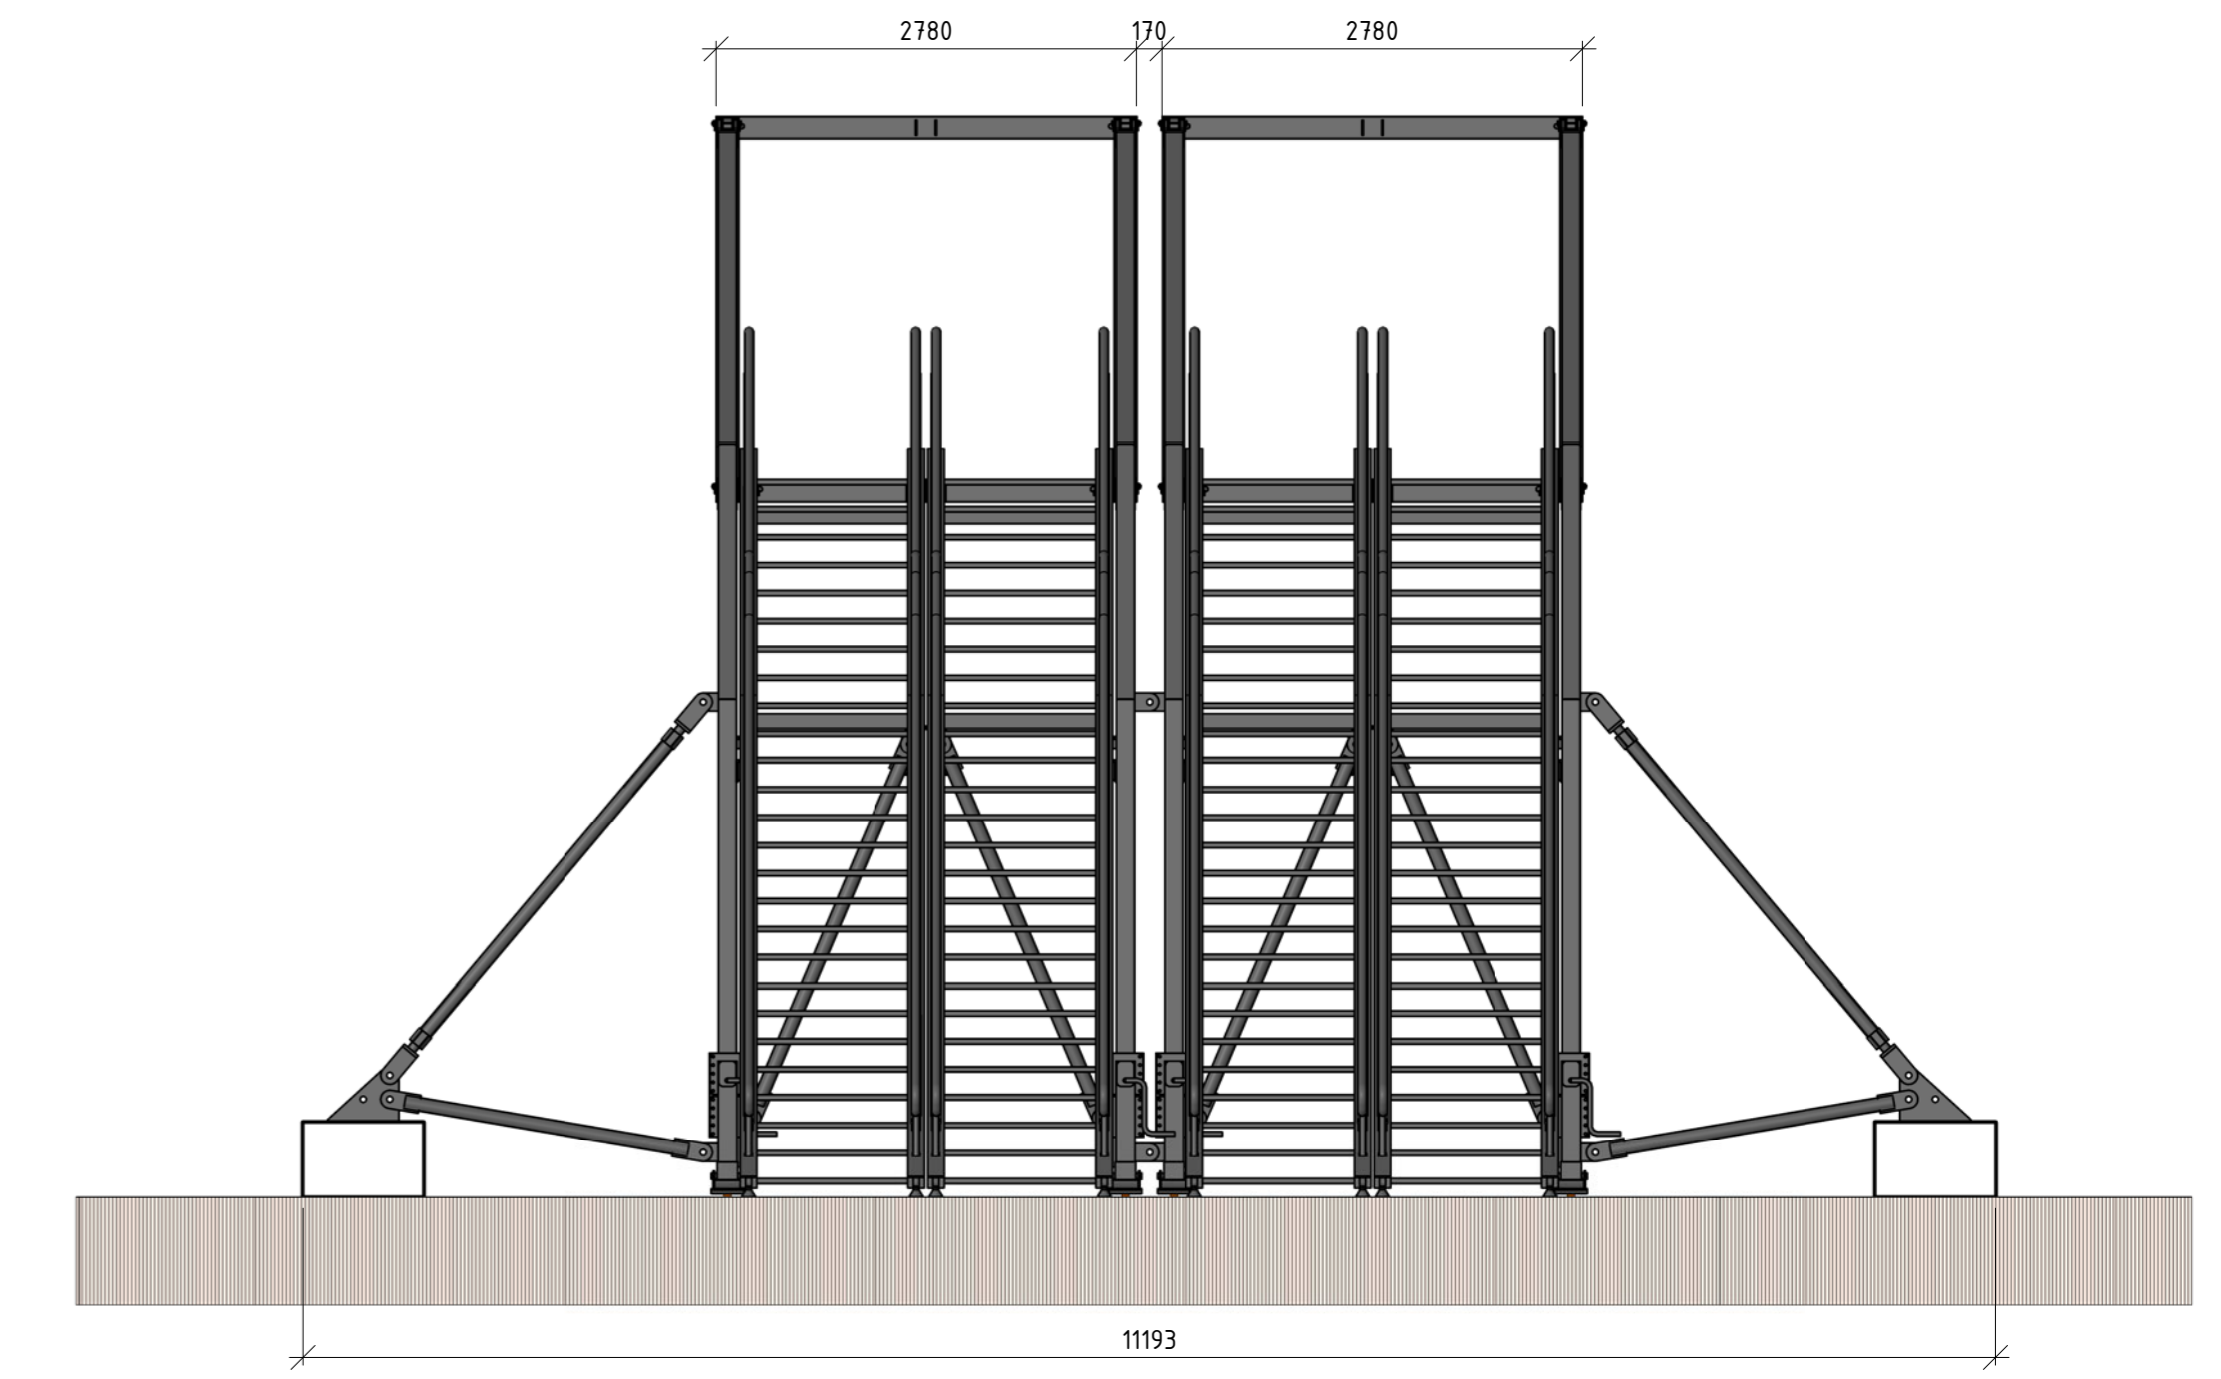

2 Front view of two EventBridge with stairways parallel to the body
scale

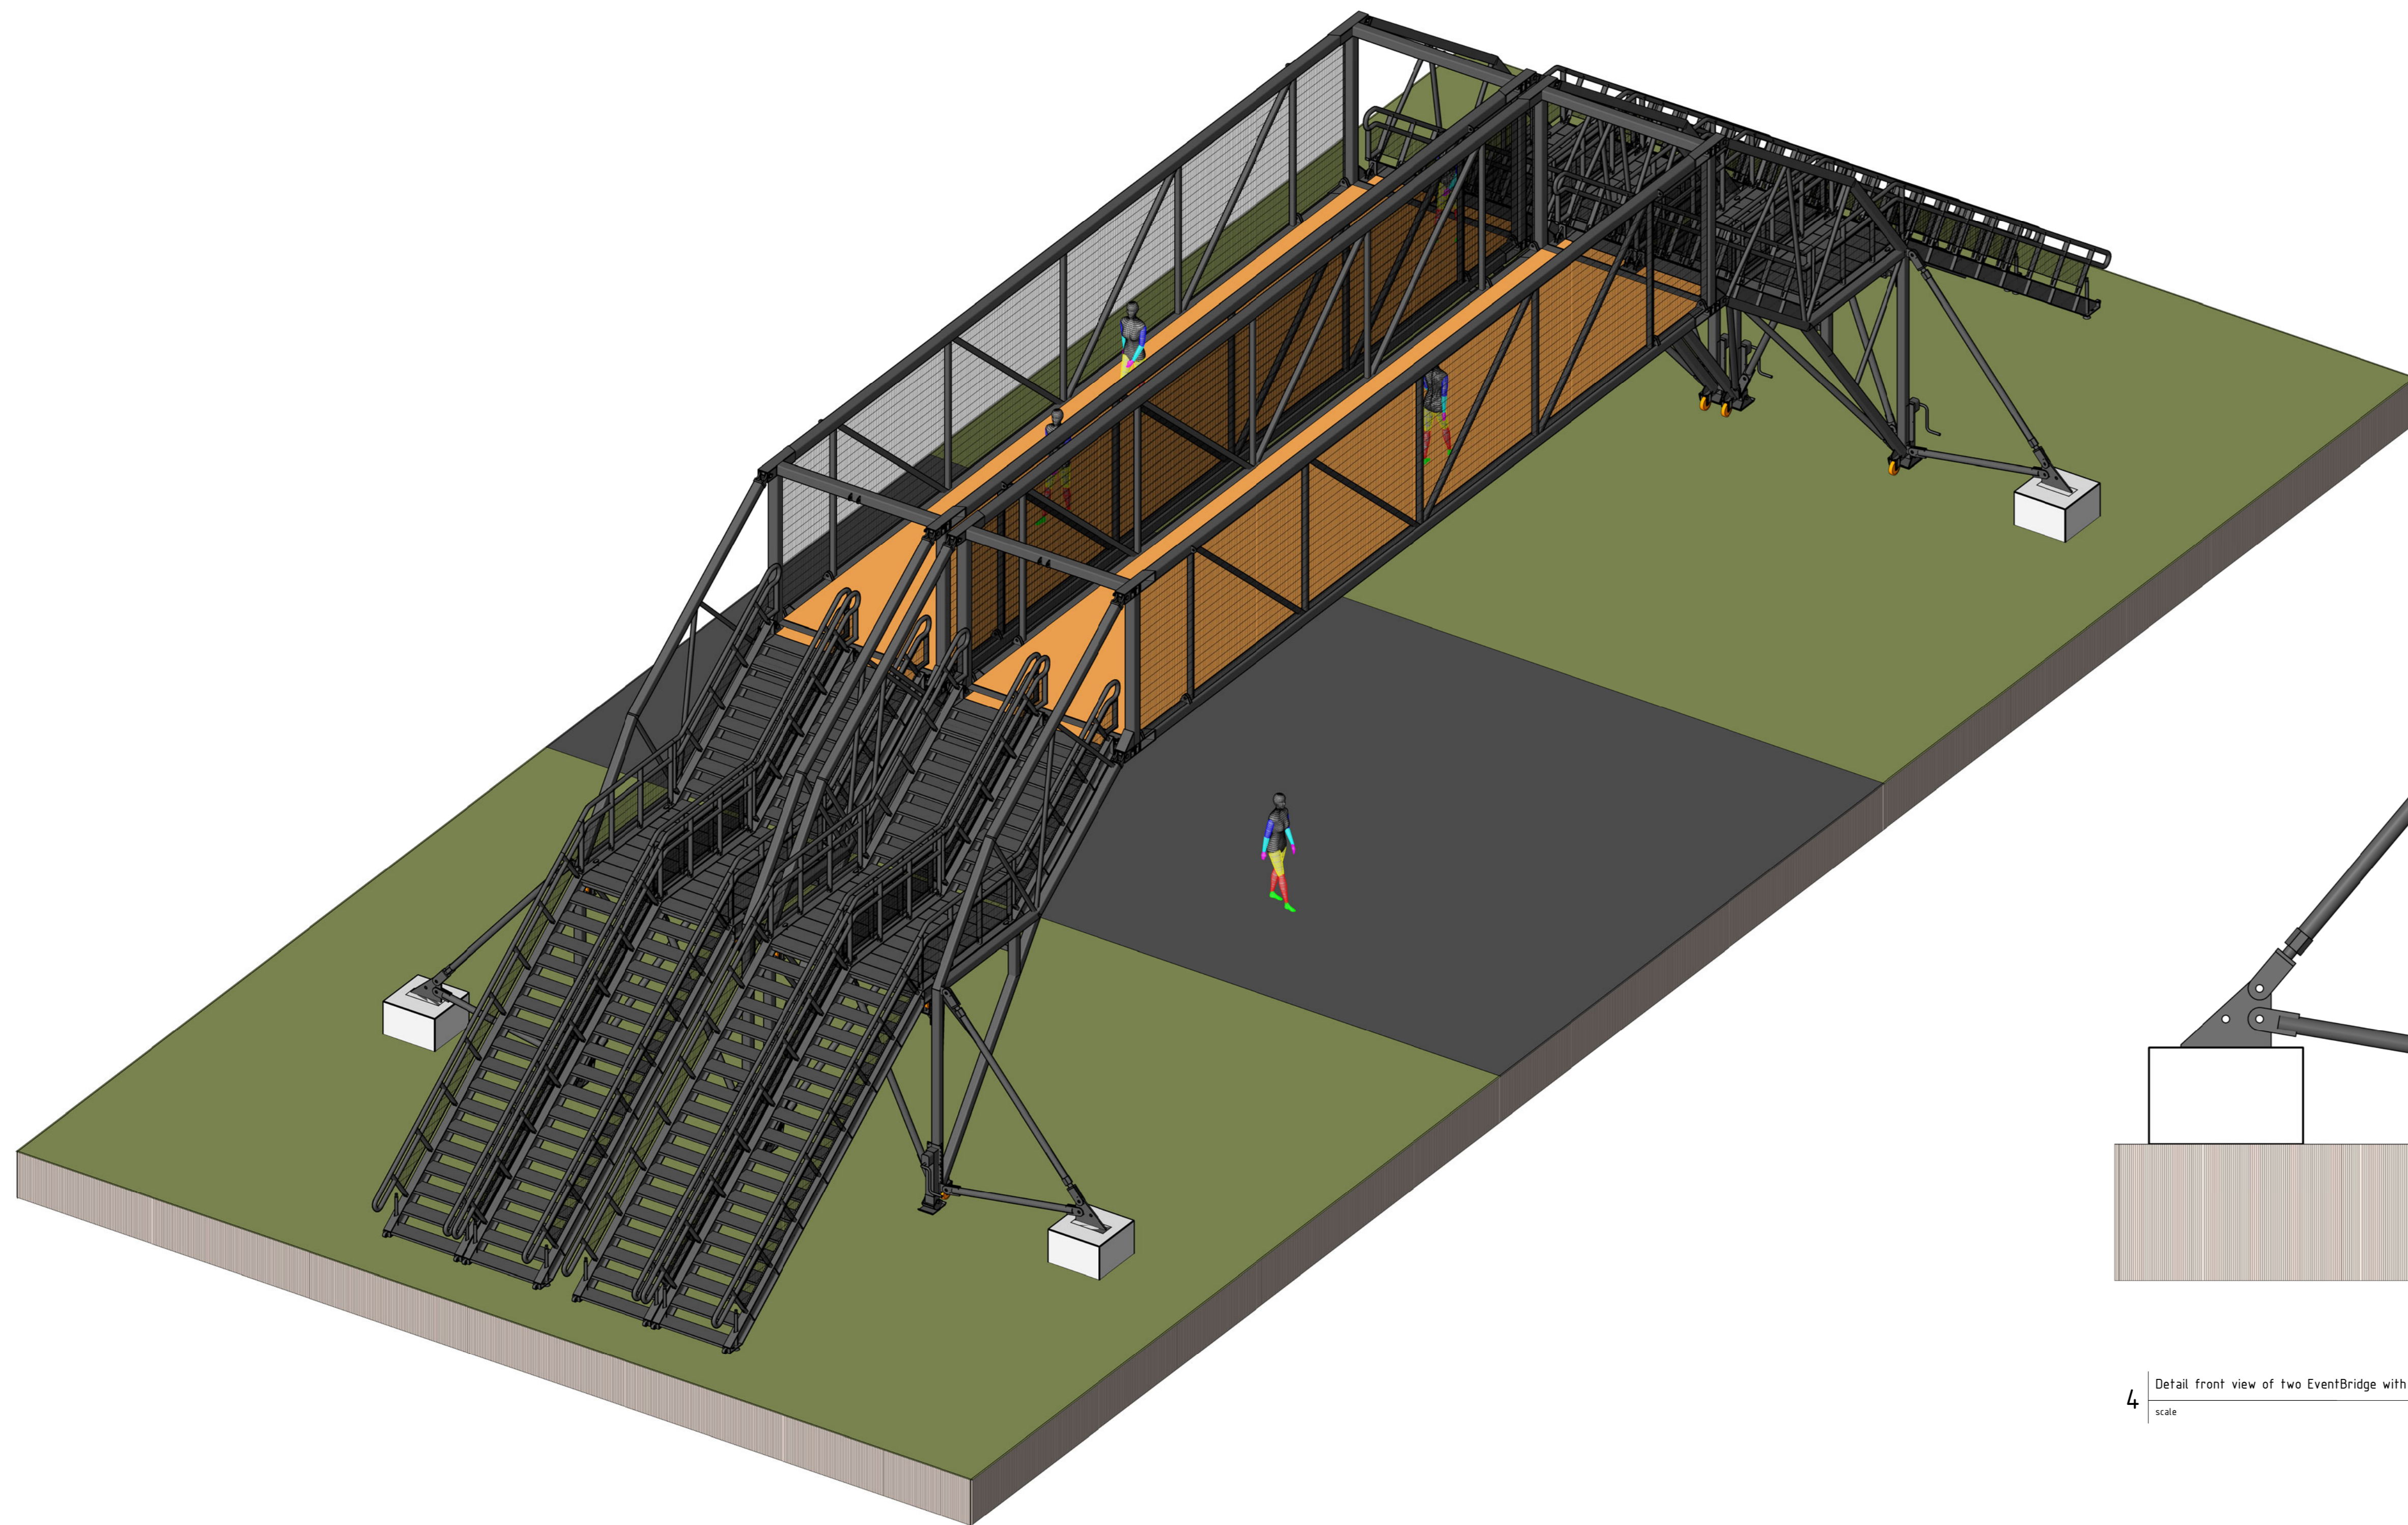

3 Isometric view of two EventBridge with stairways parallel to the body
scale

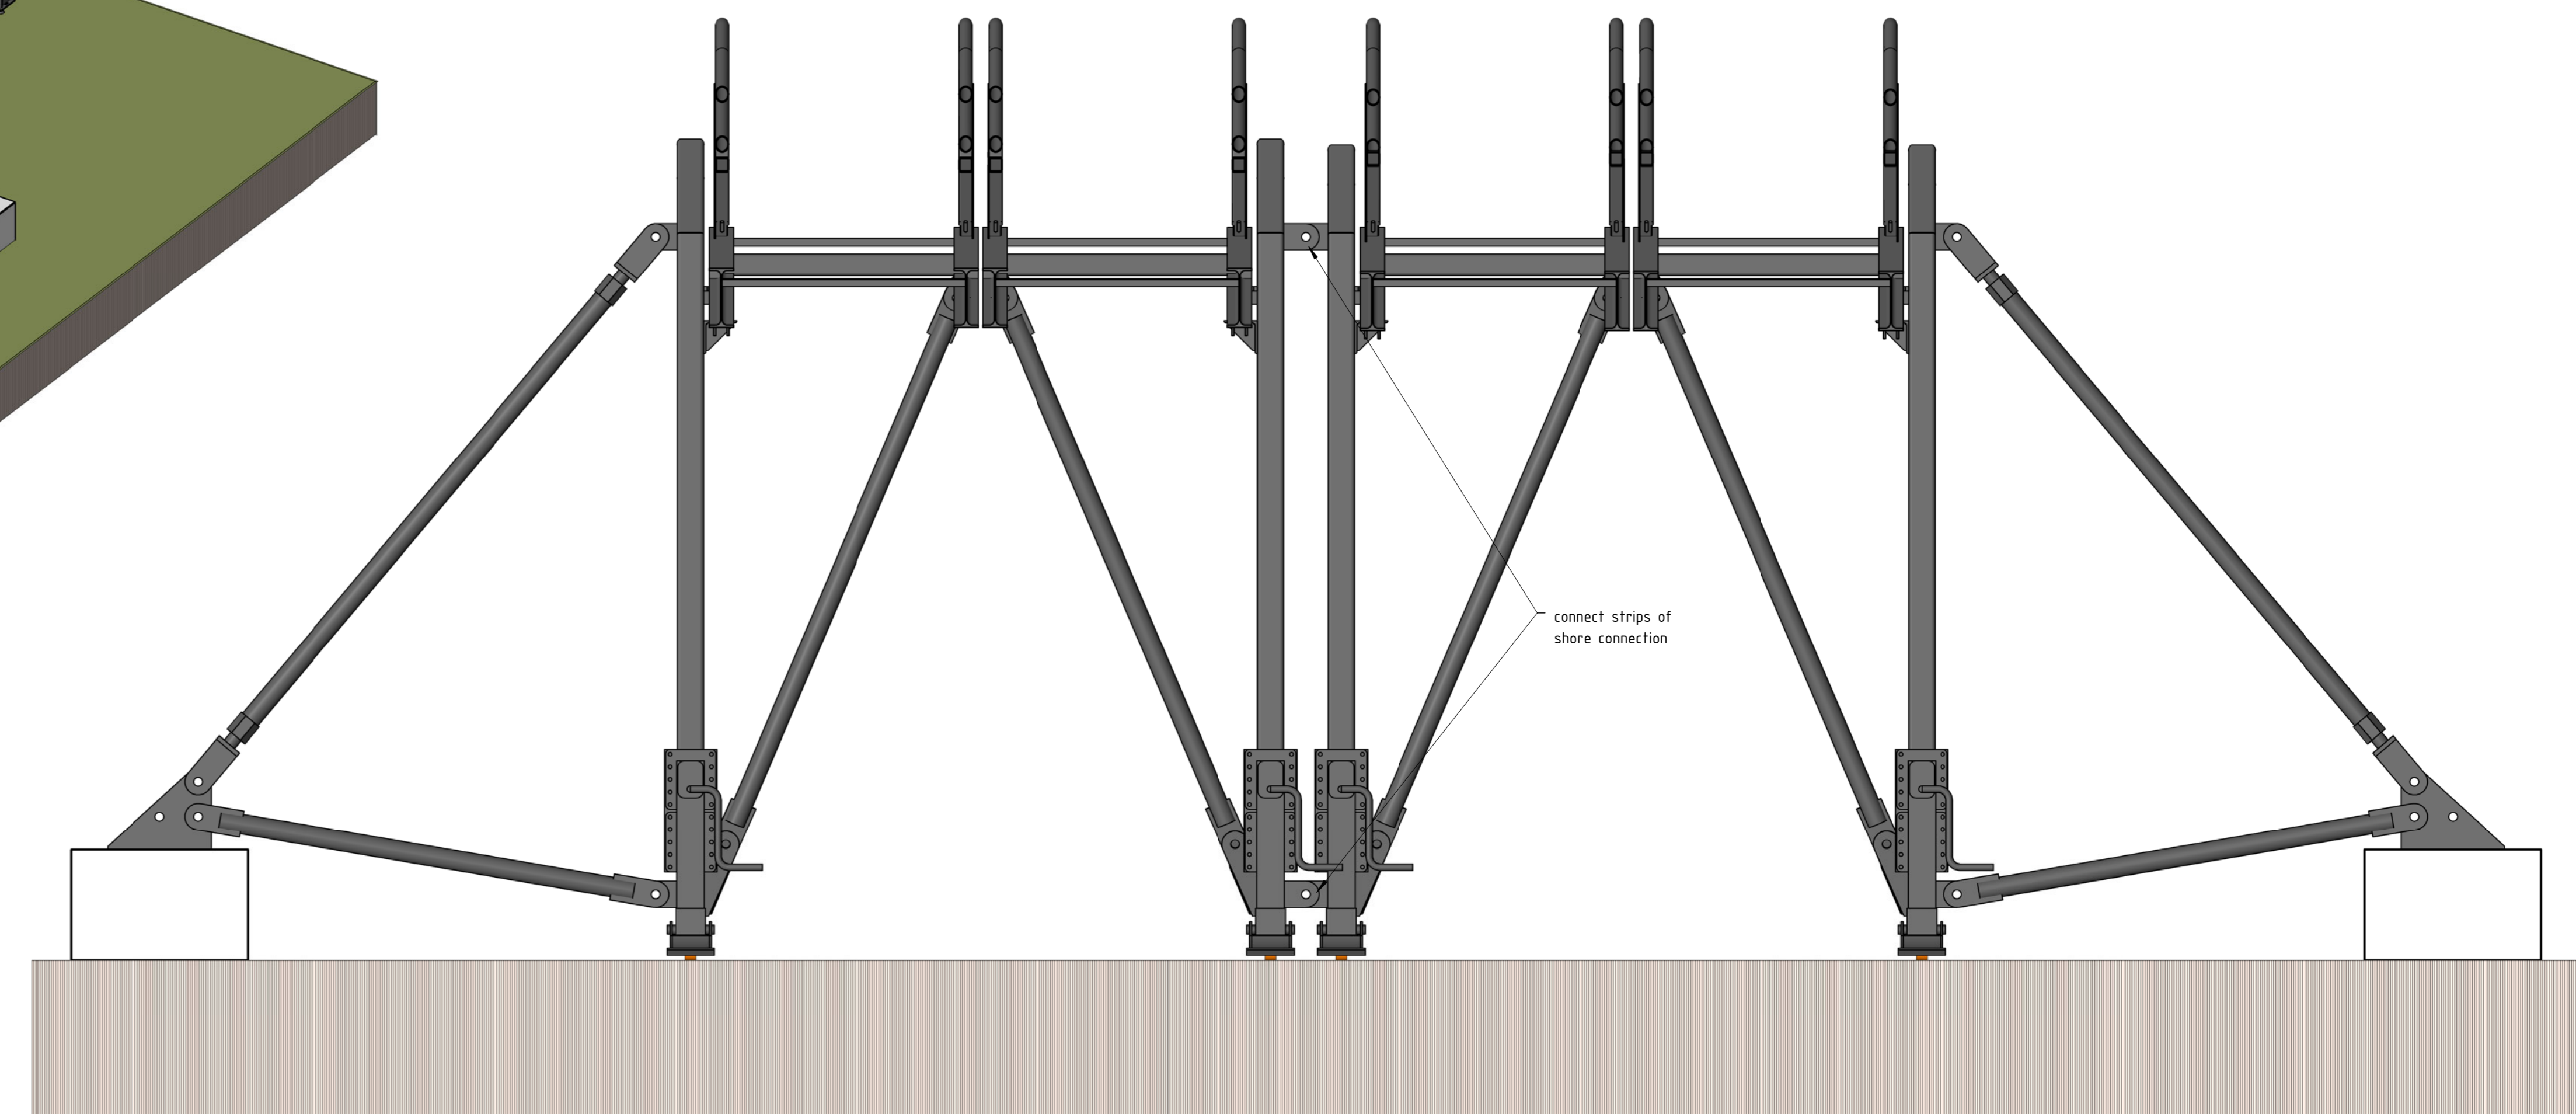

4 Detail front view of two EventBridge with stairways parallel to the body
scale

Projectnummer	RH000059	Client	EventBridge bv
Identificatienummer	003-FB-AU-00001		
Version	2.0		
Versiedatum	14-06-2013		
Documentstatus	released		
Client size	AD		
Scale	1:50		
Drawn by	P.J. van Dijk		
Scale number			
Projectleader	ir. S.H.F.M. Taxis		
Checked by	ir. ing. H.J. van Lint		
Division RM-IS-CO Department CO Postbus 2855 3500 GW Utrecht		Two erected EventBridge with stairways parallel to the body 003	