




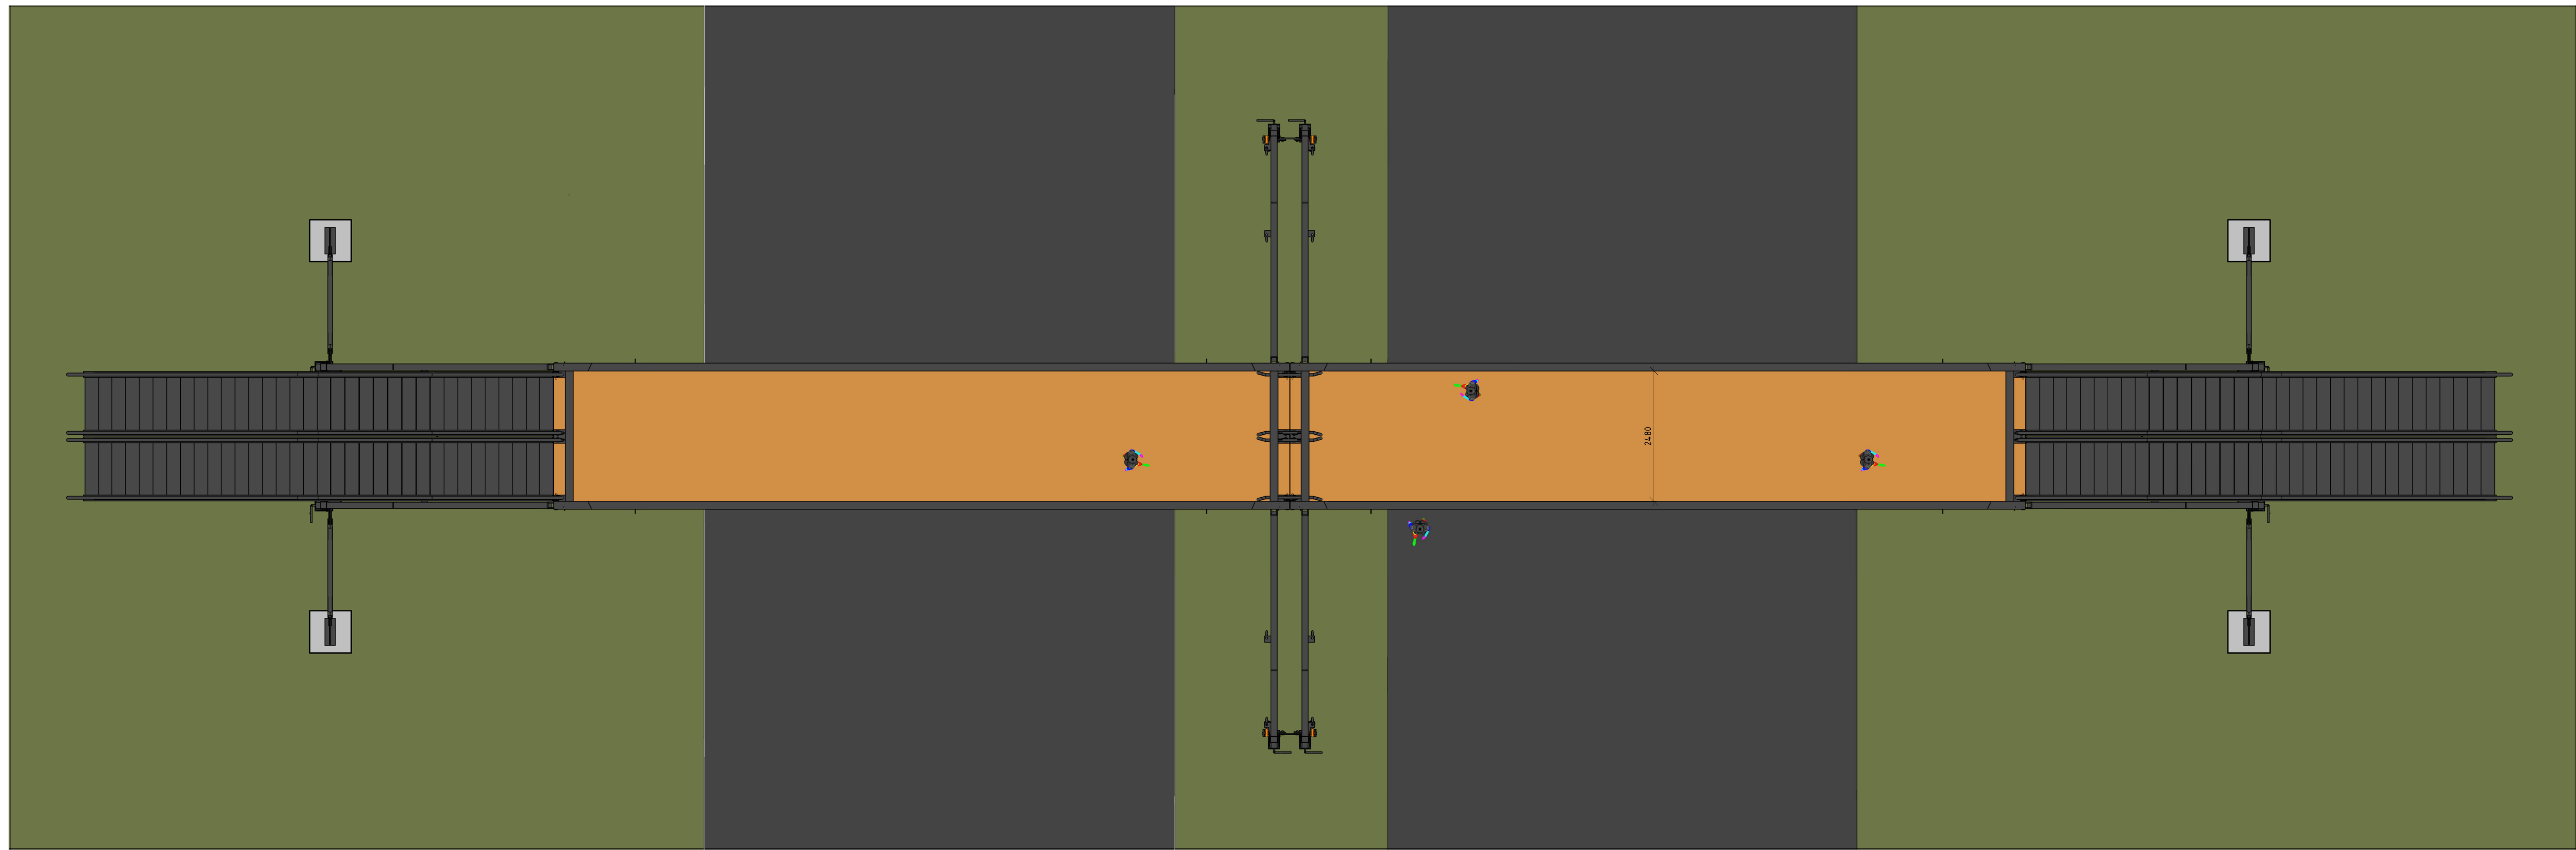


2 Top view of two EventBridges insulated in one line with stairways parallel to the body
scale

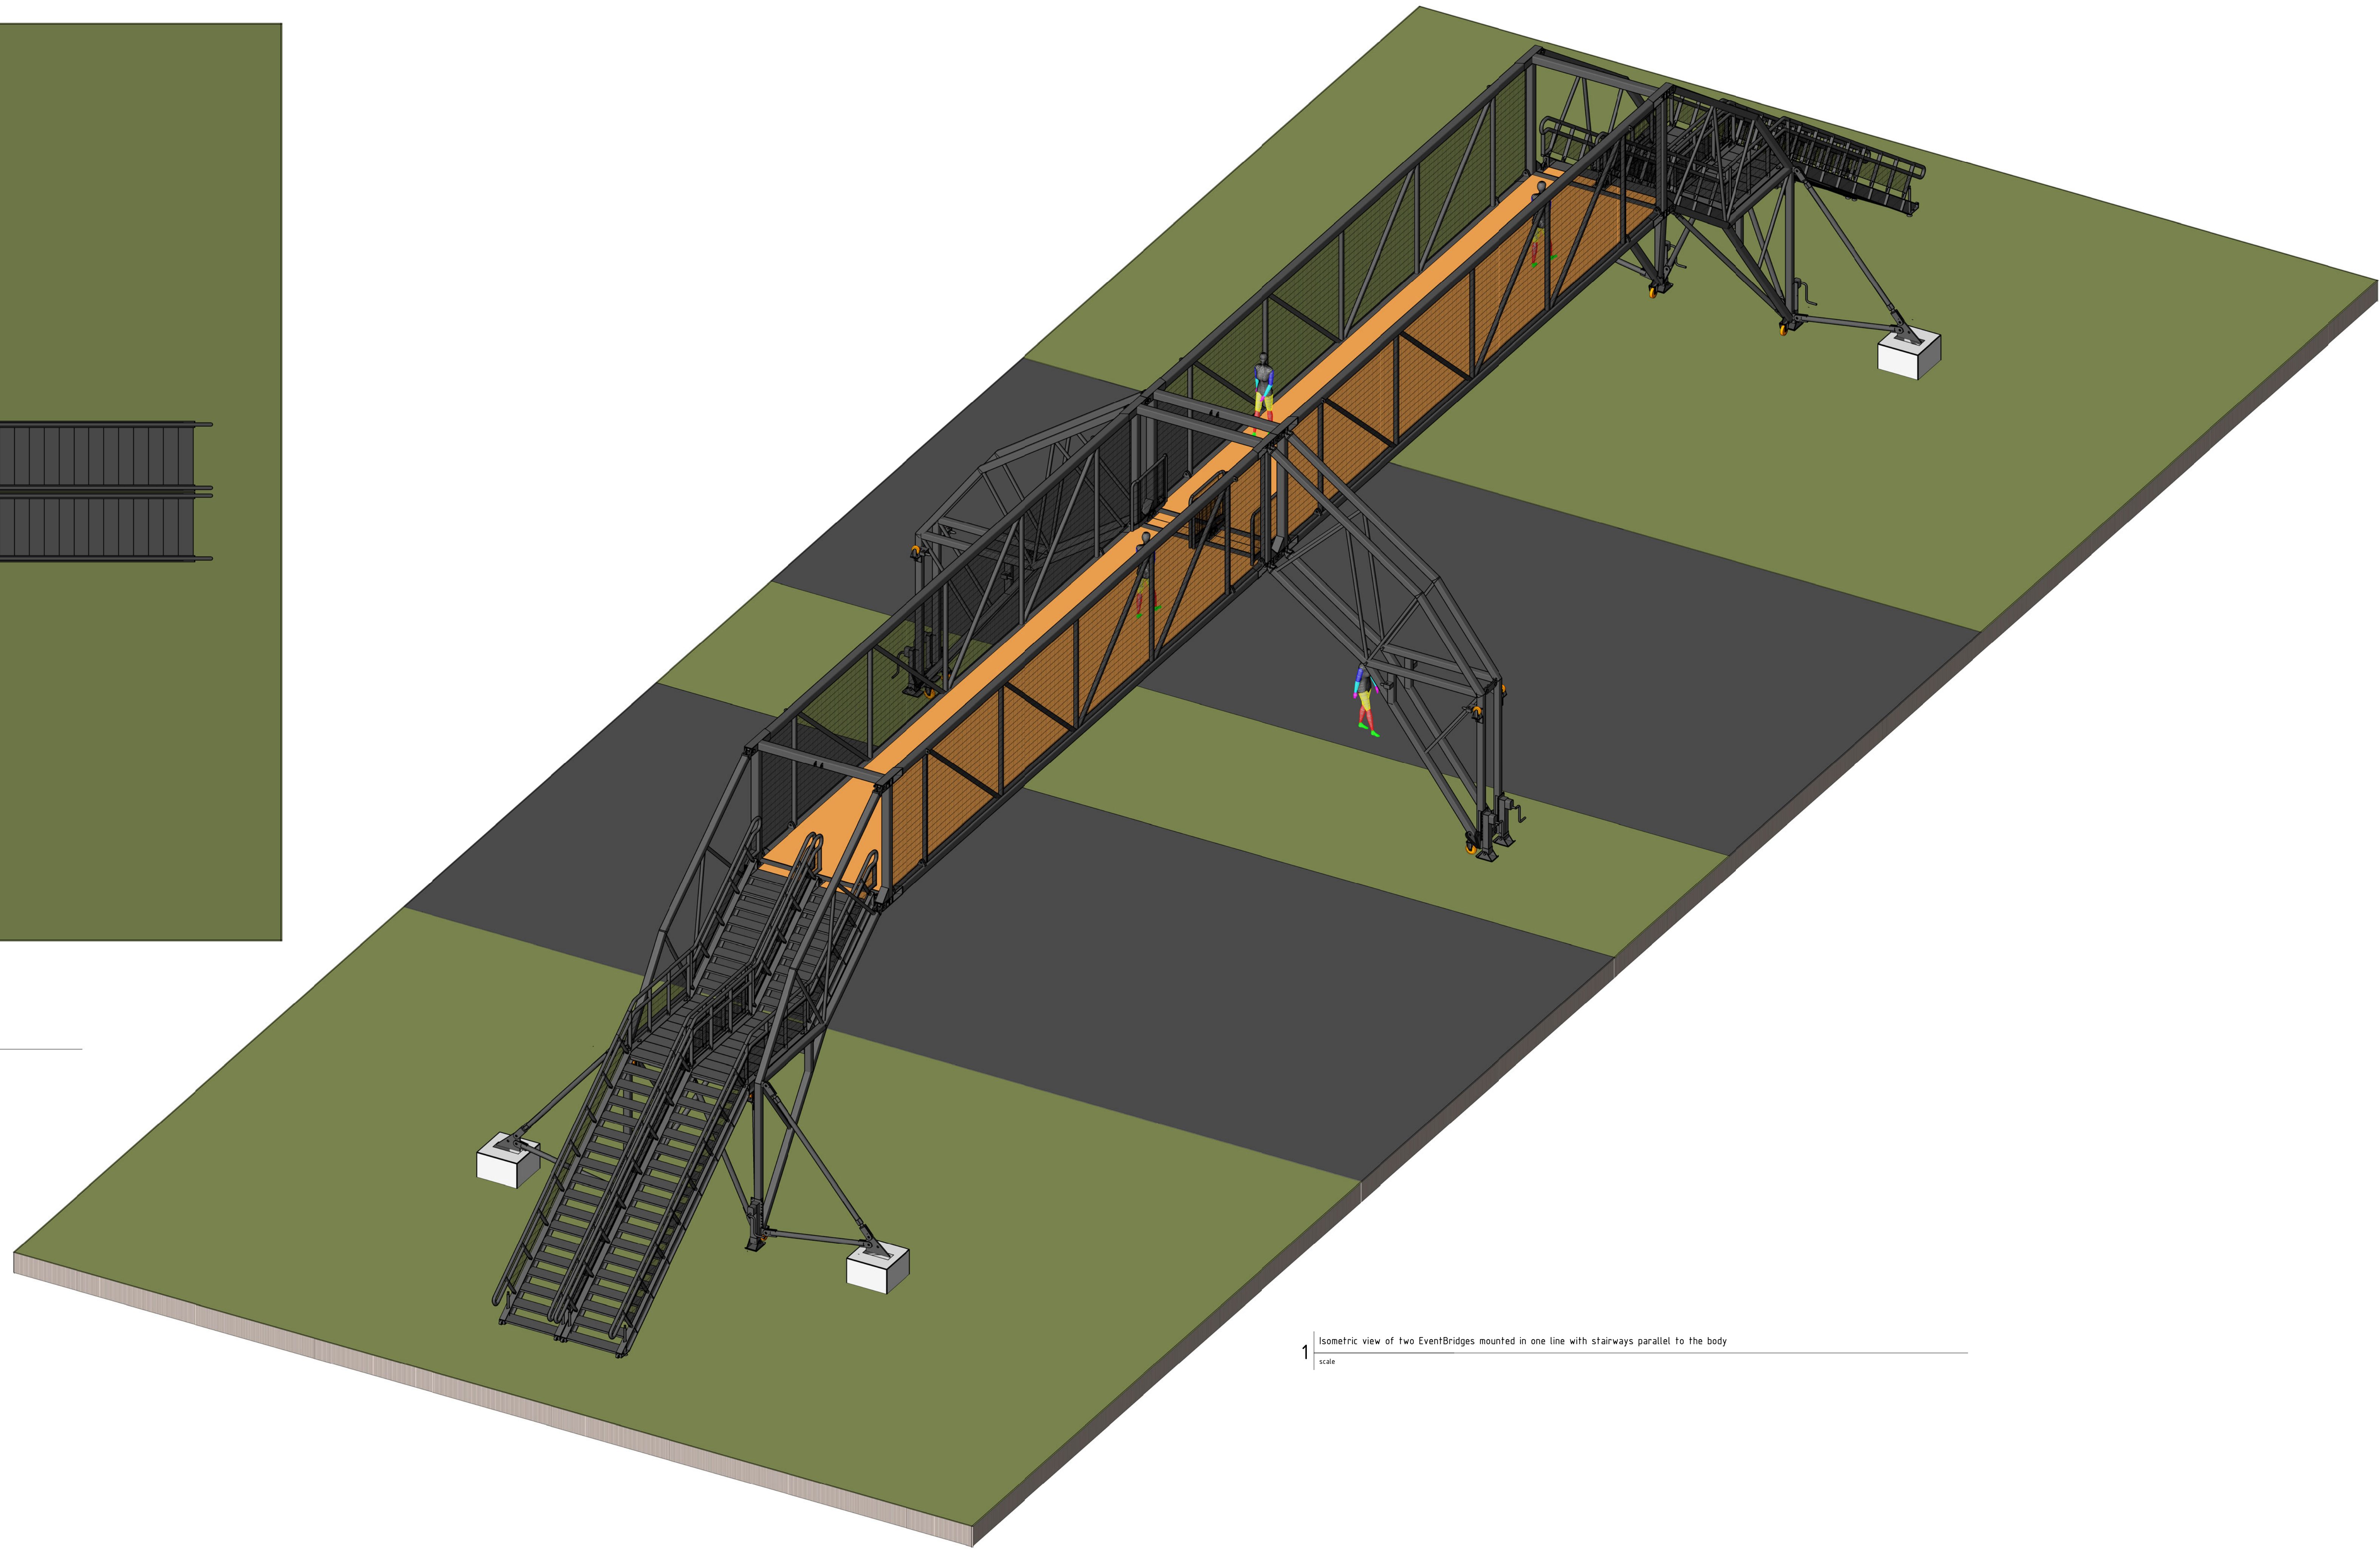


1 Isometric view of two EventBridges mounted in one line with stairways parallel to the body
scale

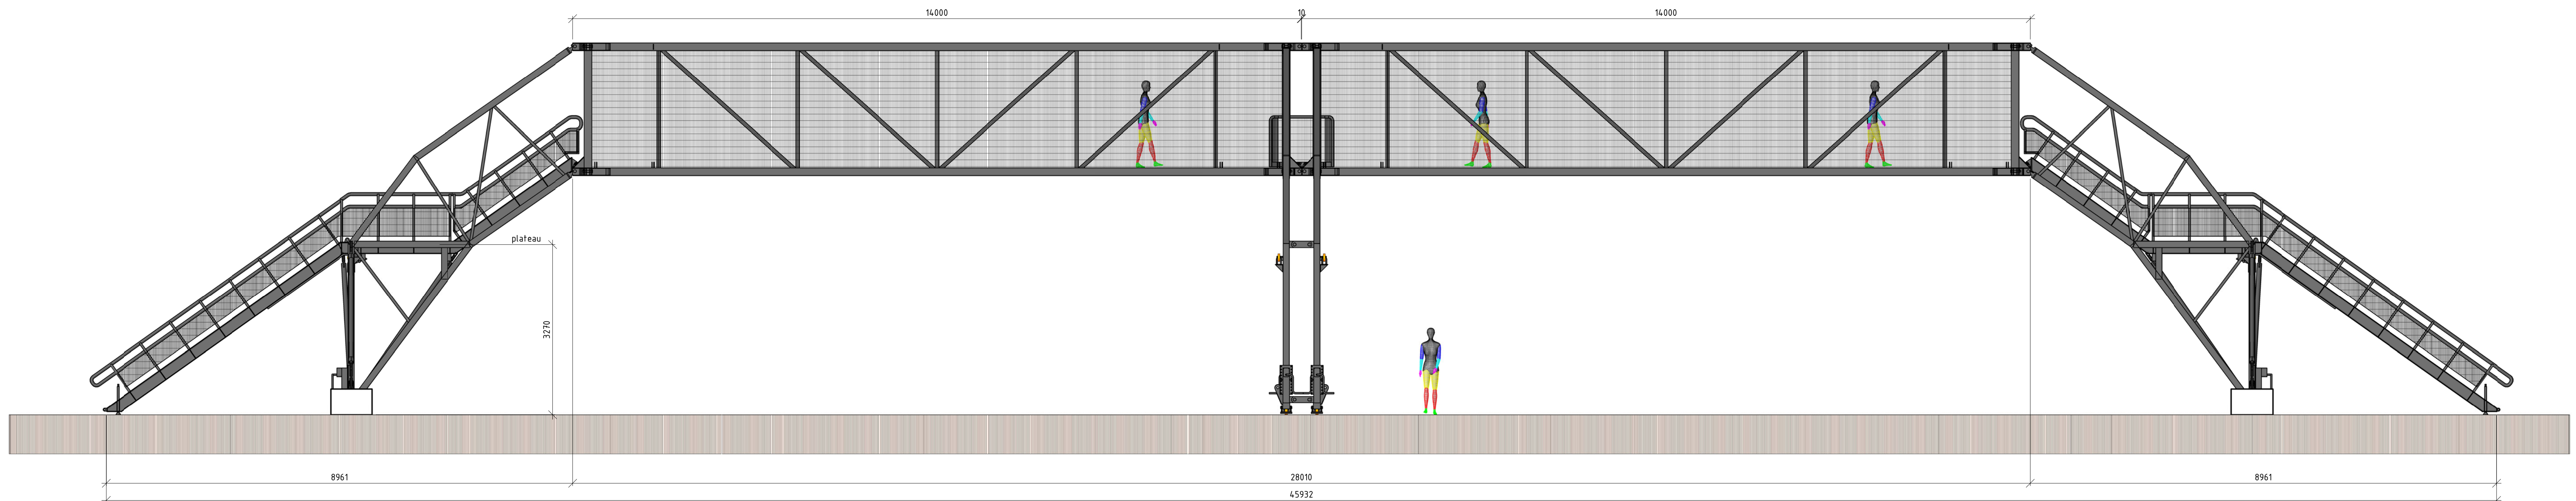

5 Side view of two EventBridges mounted in one line with stairways parallel to the body
scale

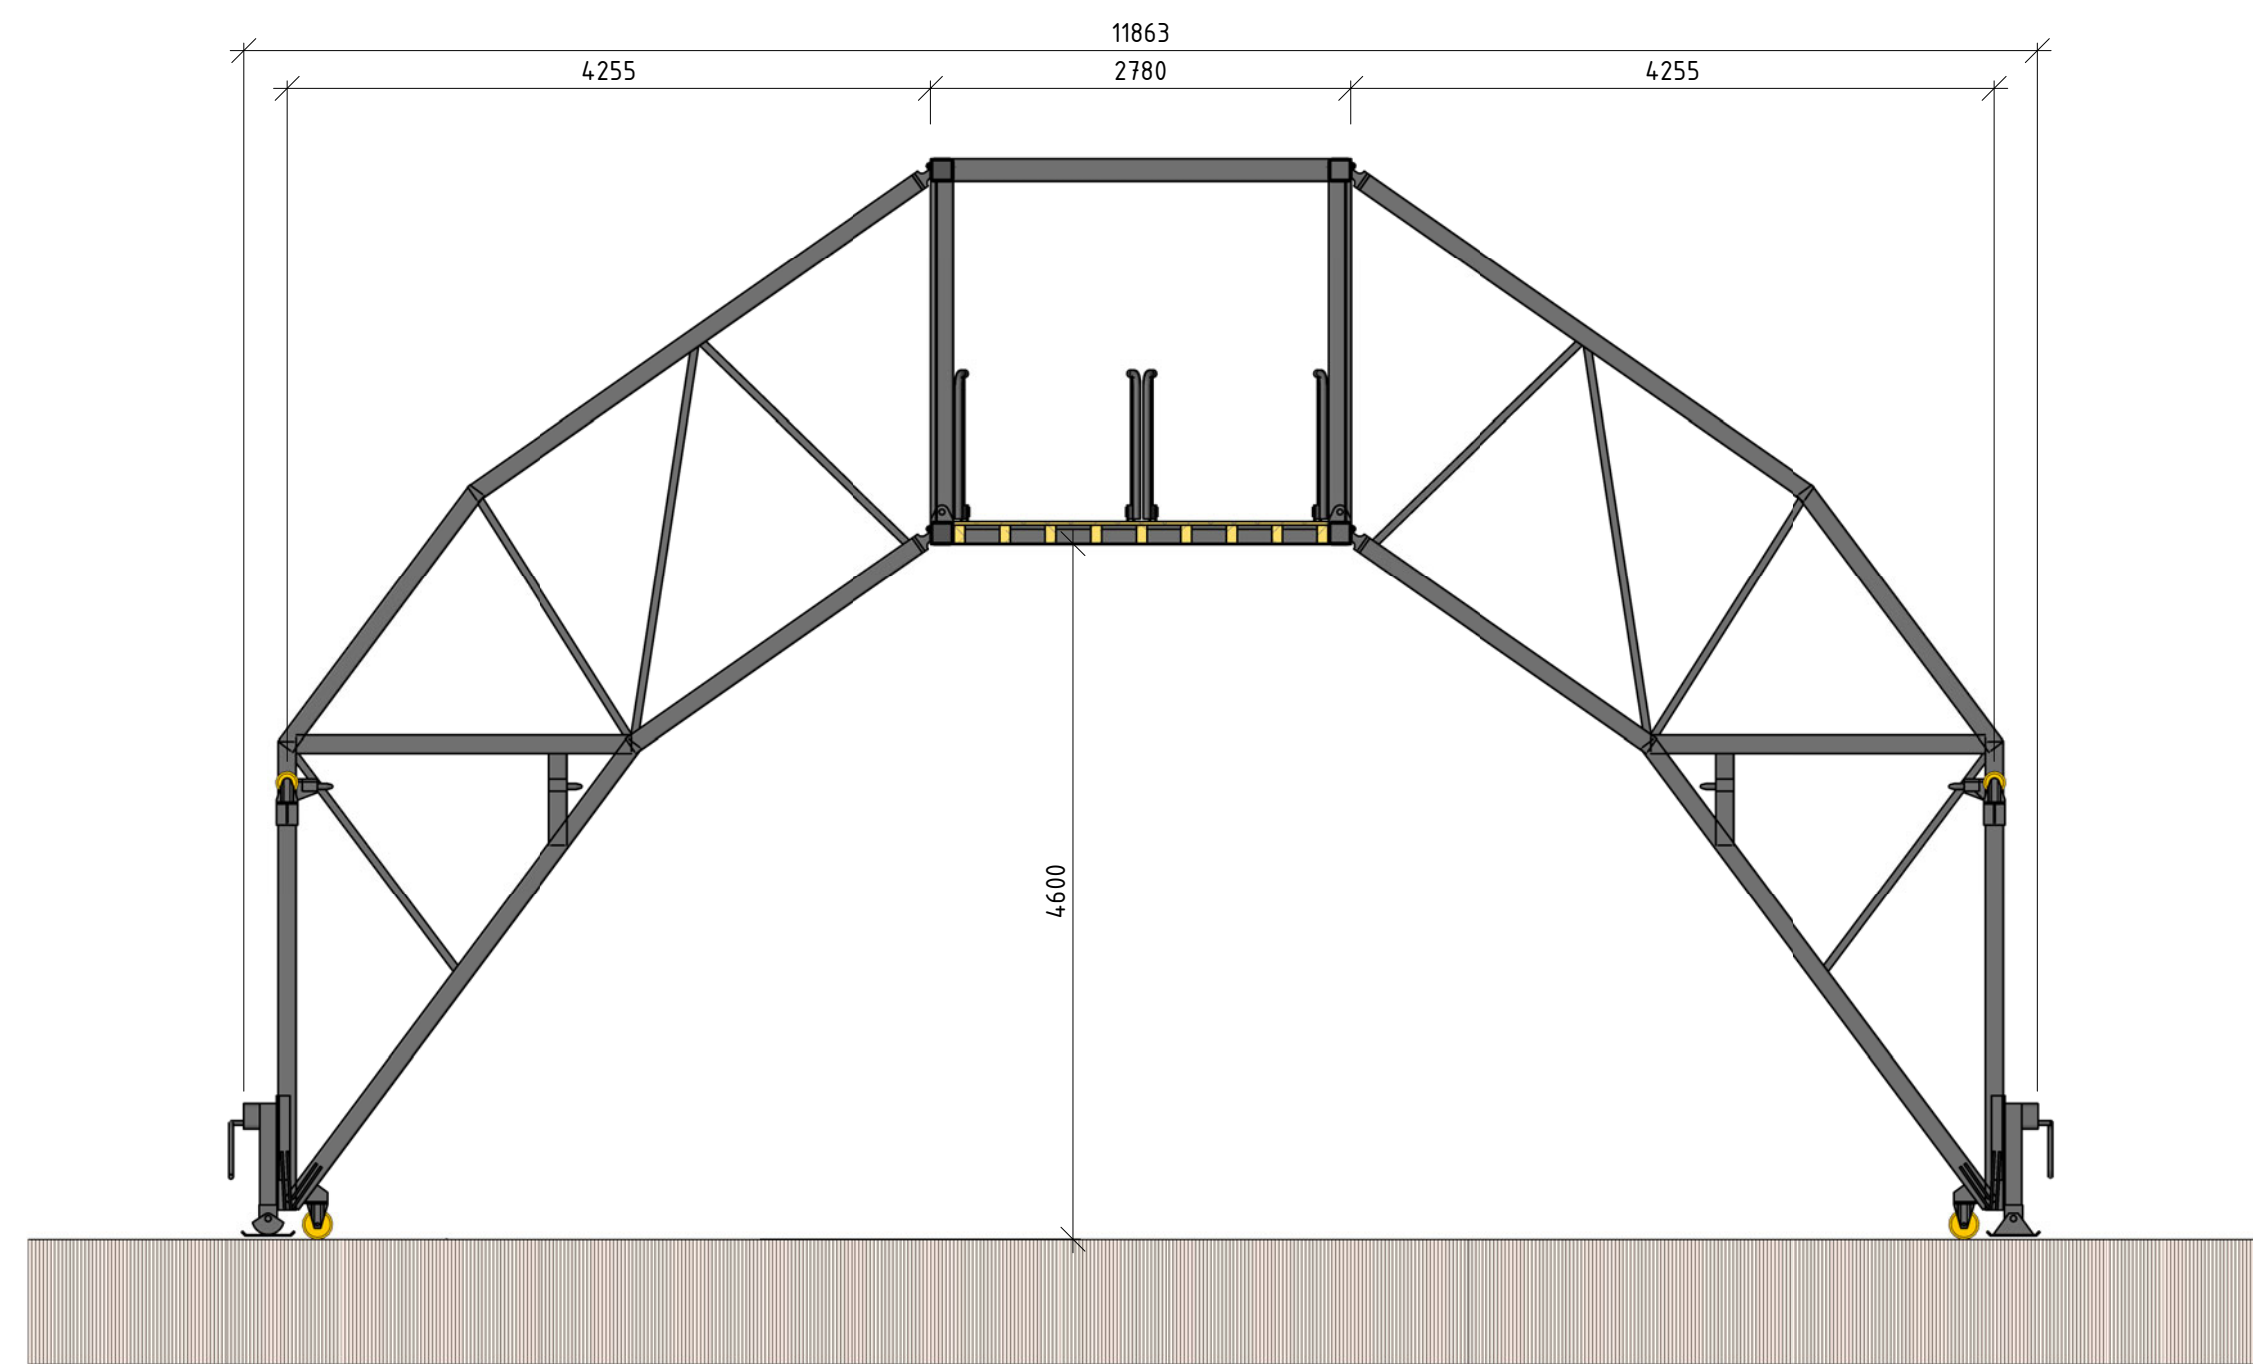

3	Cross-section of two EventBridges mounted in one line with stairways parallel to the body
	scale

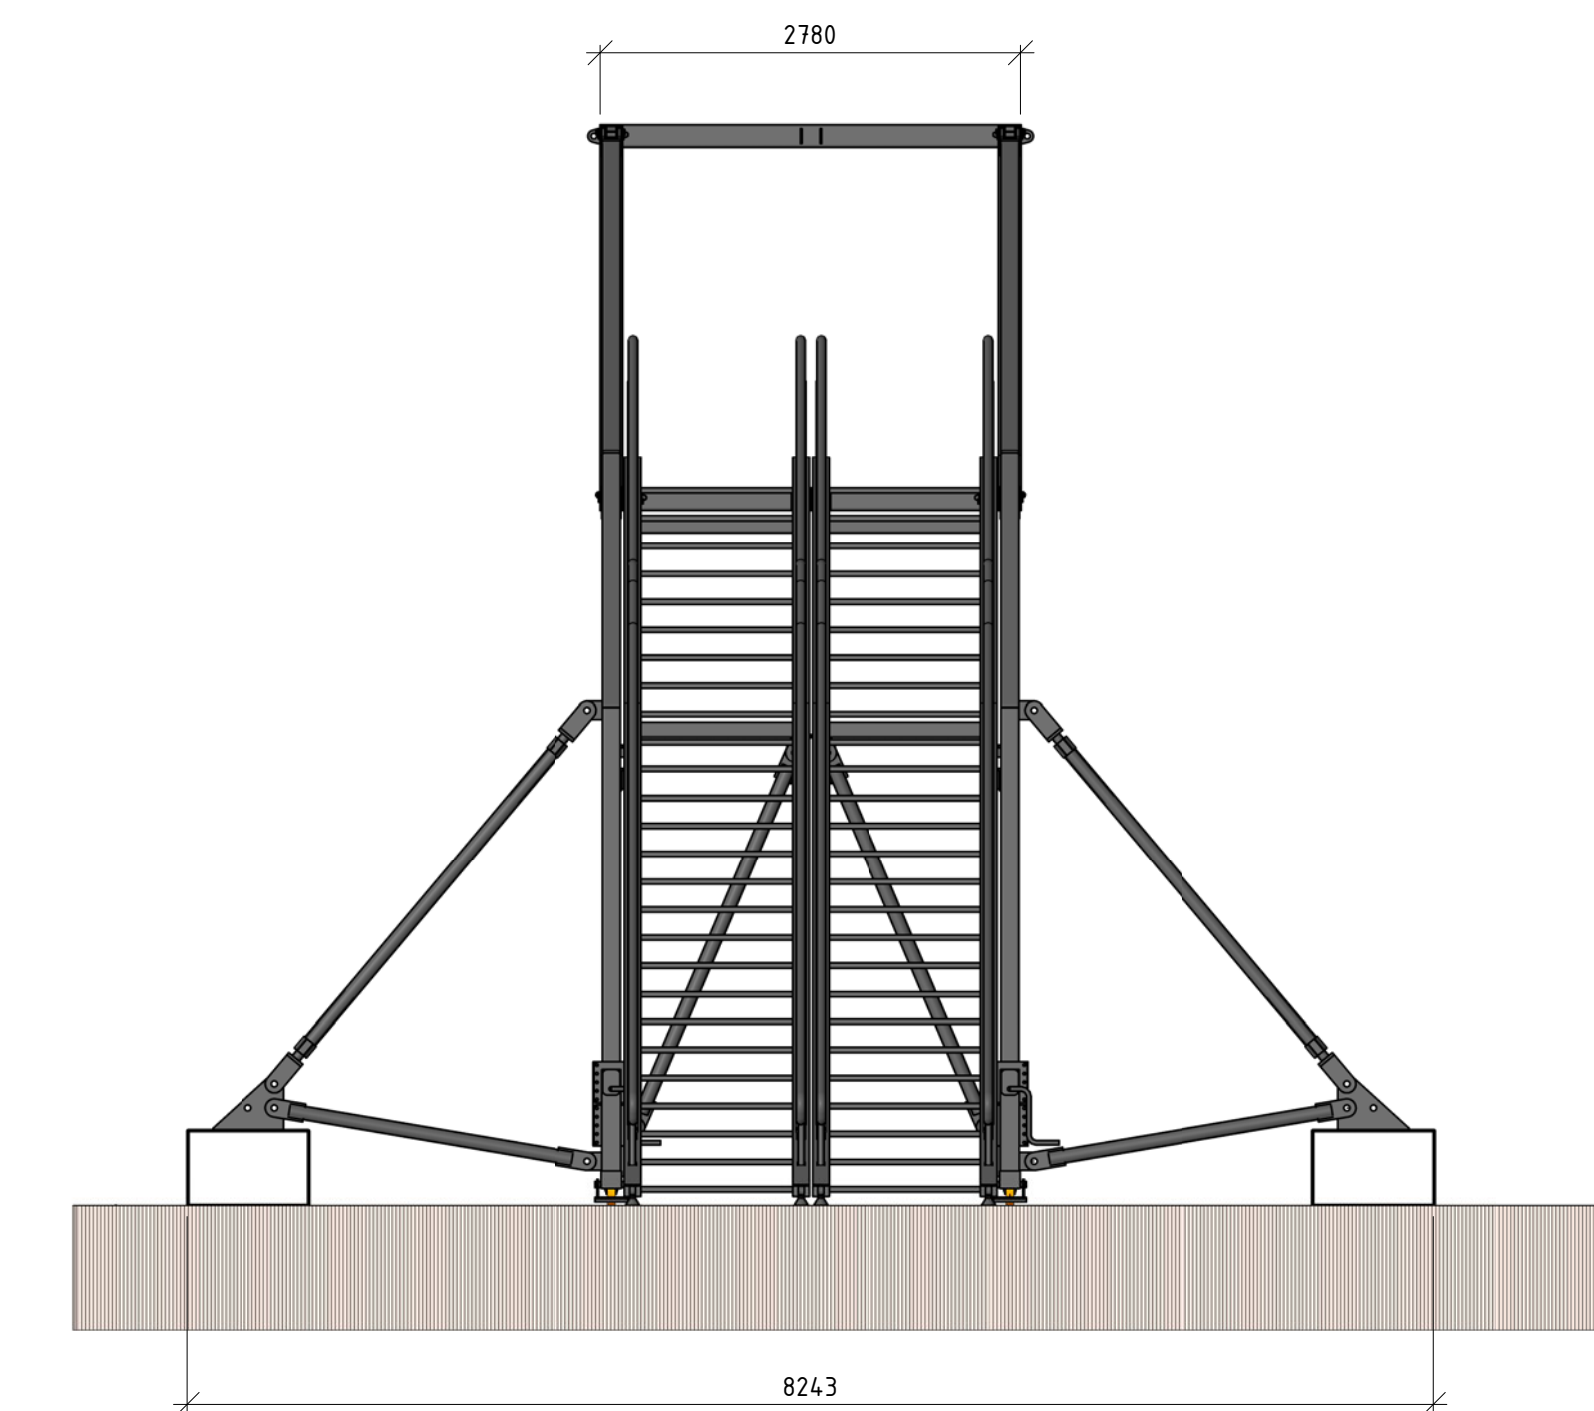

4 Front view of two EventBridges mounted in one line with stairways parallel to the body
scale

Projectnumber	RM050005	Client EventBridge bv
Identificatiecode	P05-P4-AM-120201	
Version	2.0	
Versiedatum	16-06-2013	
Documentstatus	released	
Sheet size	A3c3	
Teken	150	
Drawn by	P.J. van Dijk	
Scale number		Top EventBridges mounted in one with stays parallel to the body
Projectleider	Dr. S.H.F.M. Taxis	
Checked by	Dr. ing. H.J. van Lint	
Division RM-45-0 Department CO Postbus 2055 3500 GW Utrecht		 Moores advisers & ingenieurs