




Laag dak

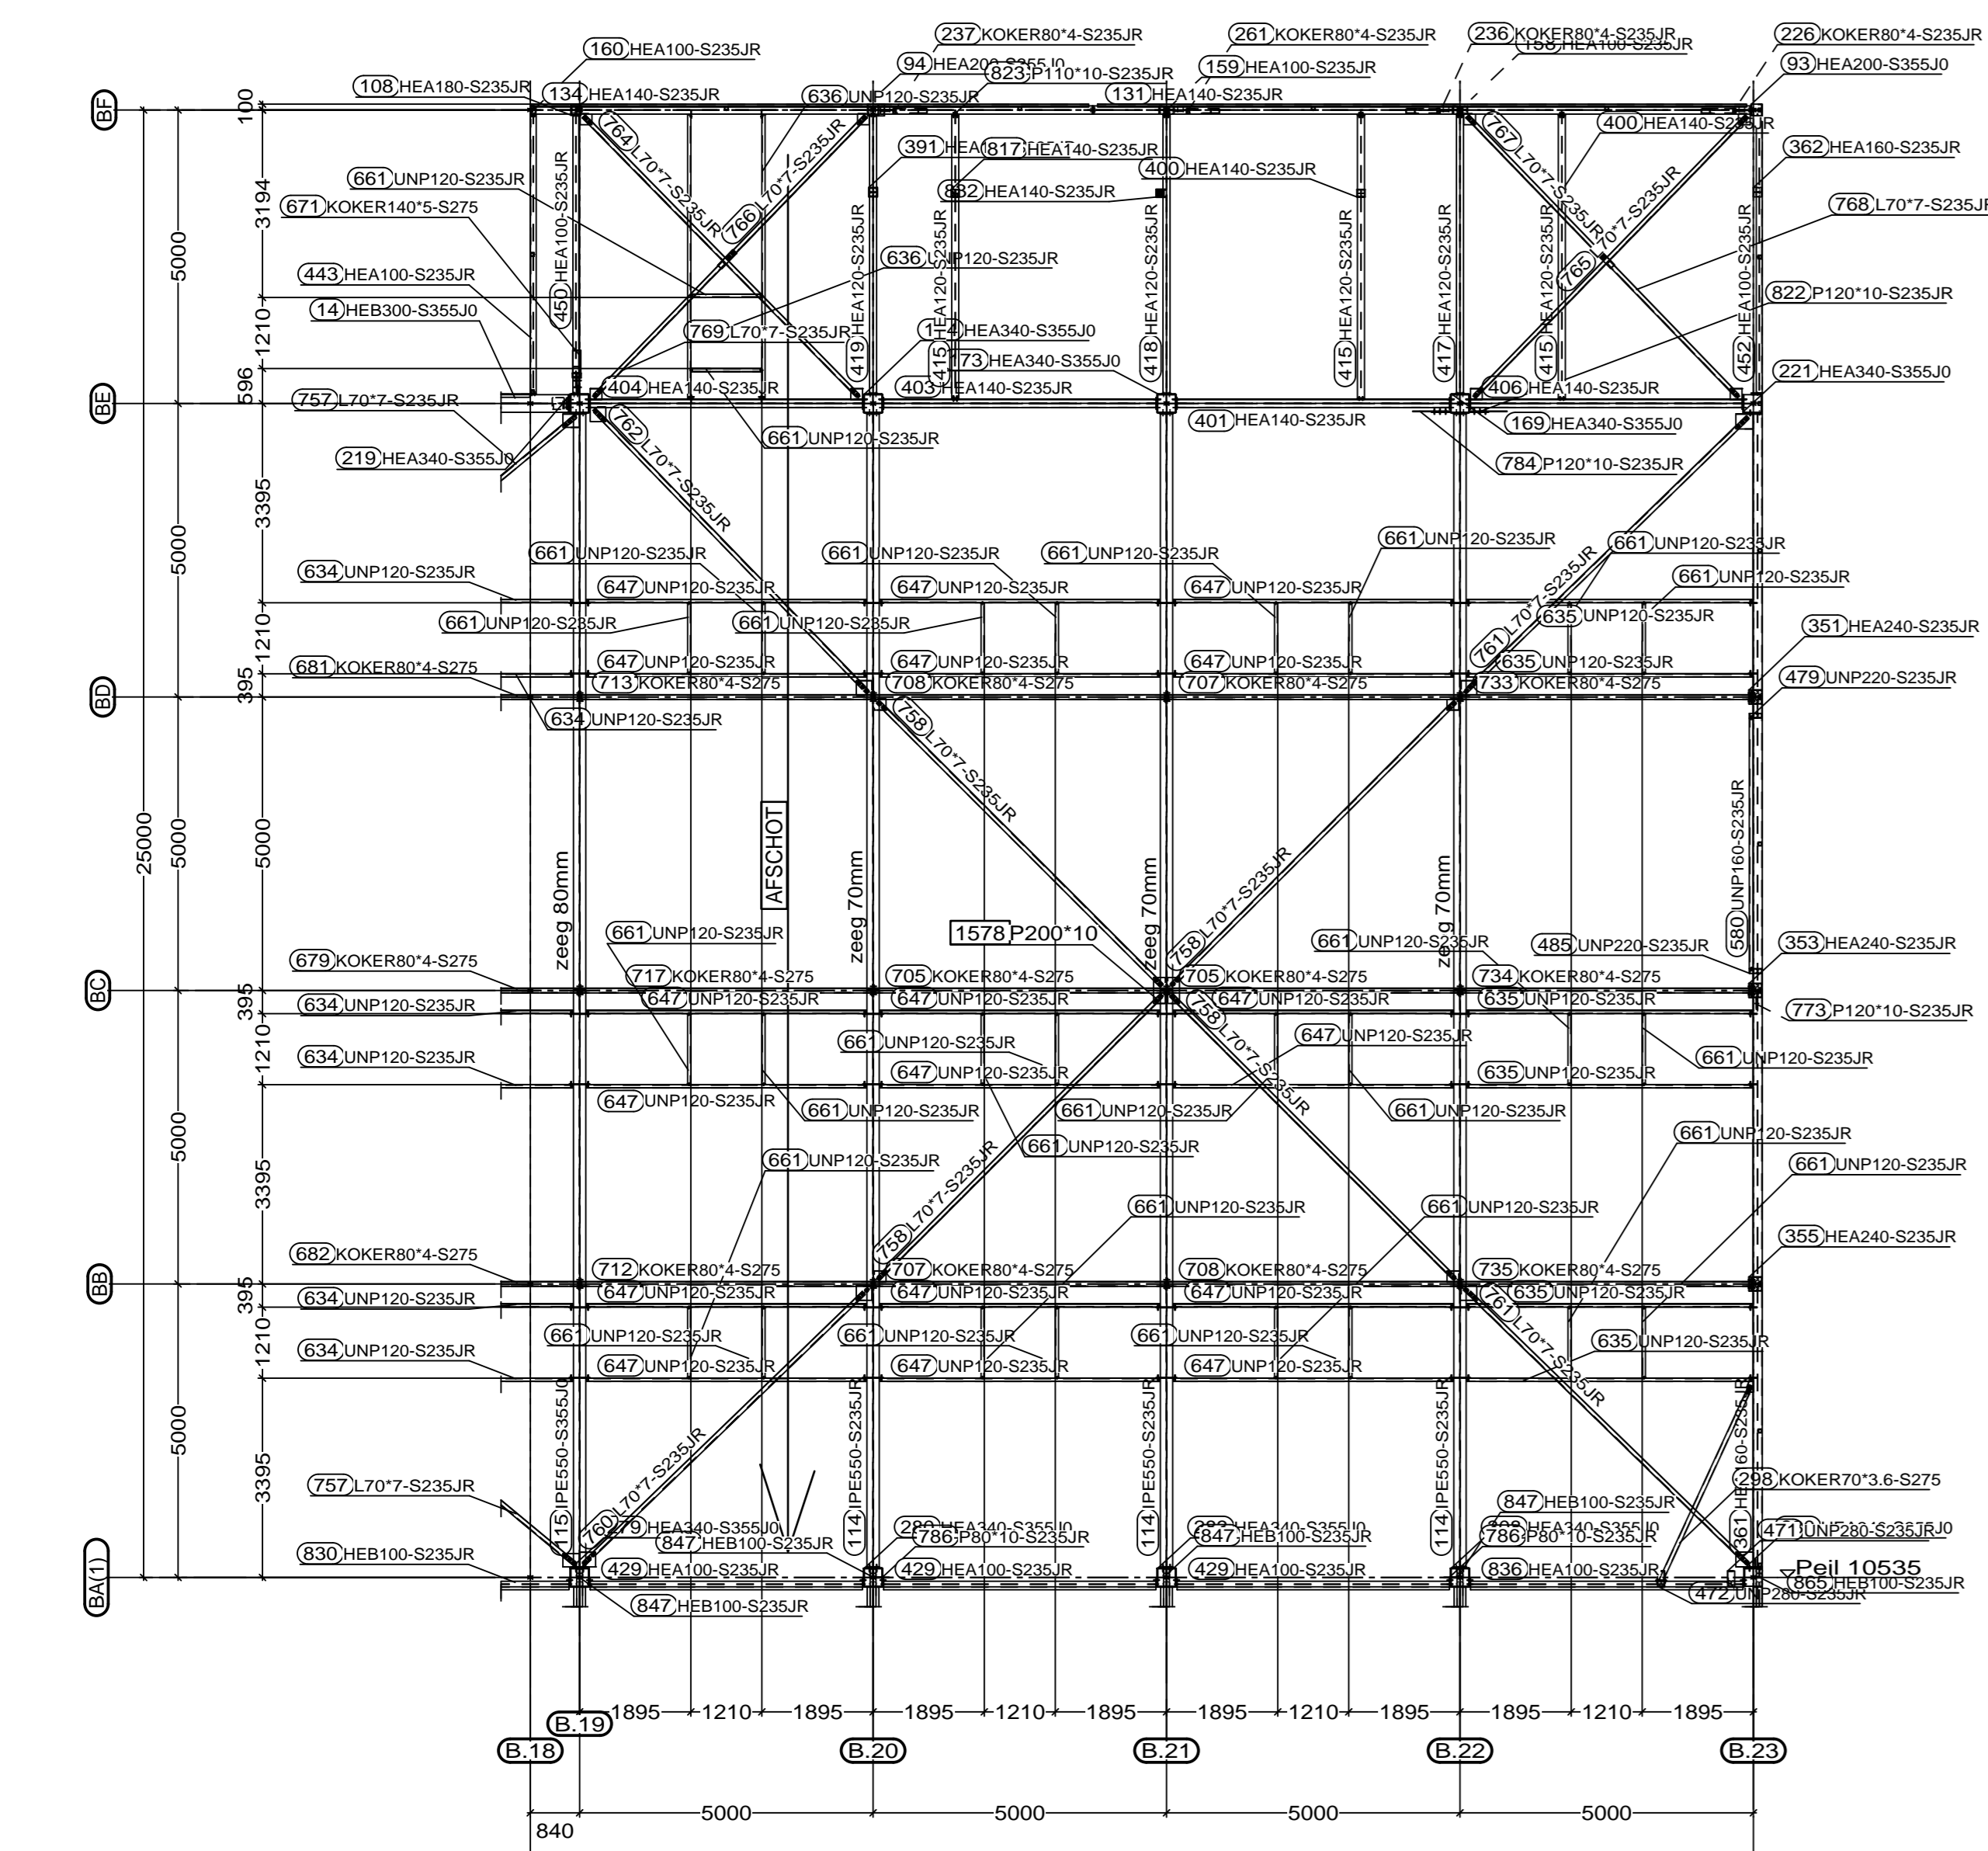


Hoog dak

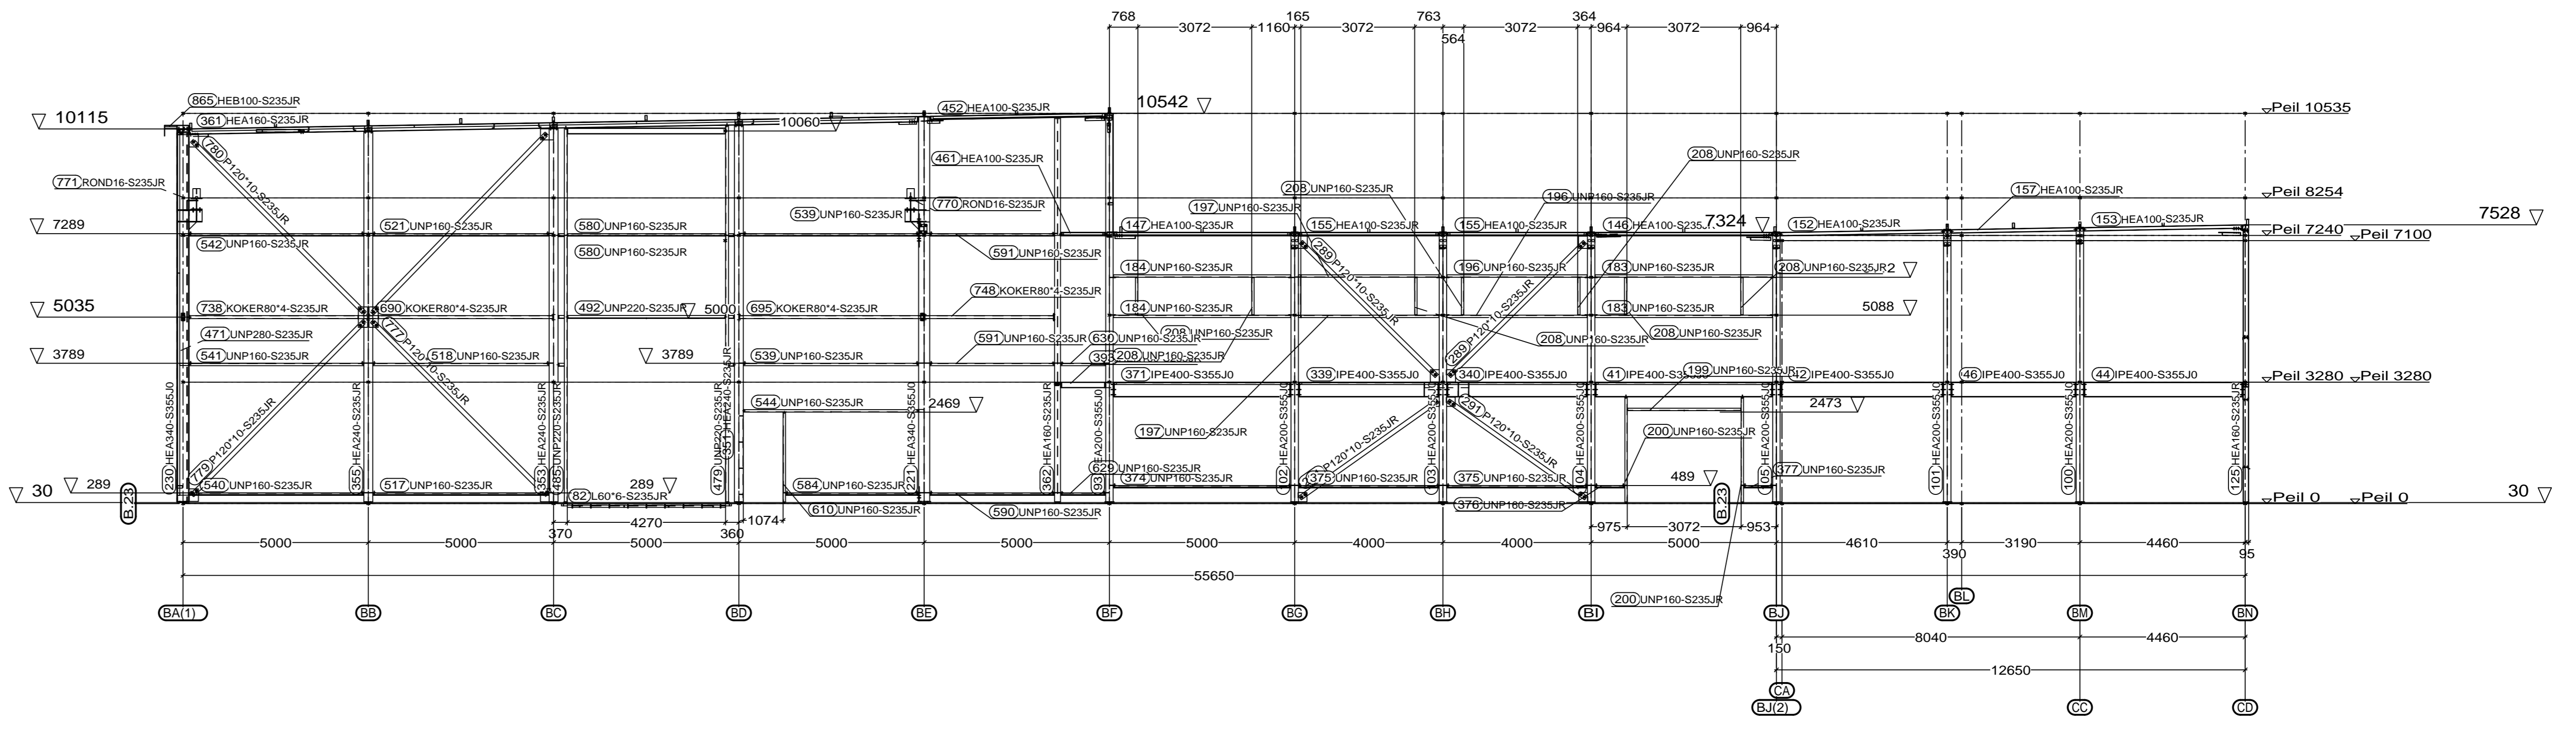


as B.23

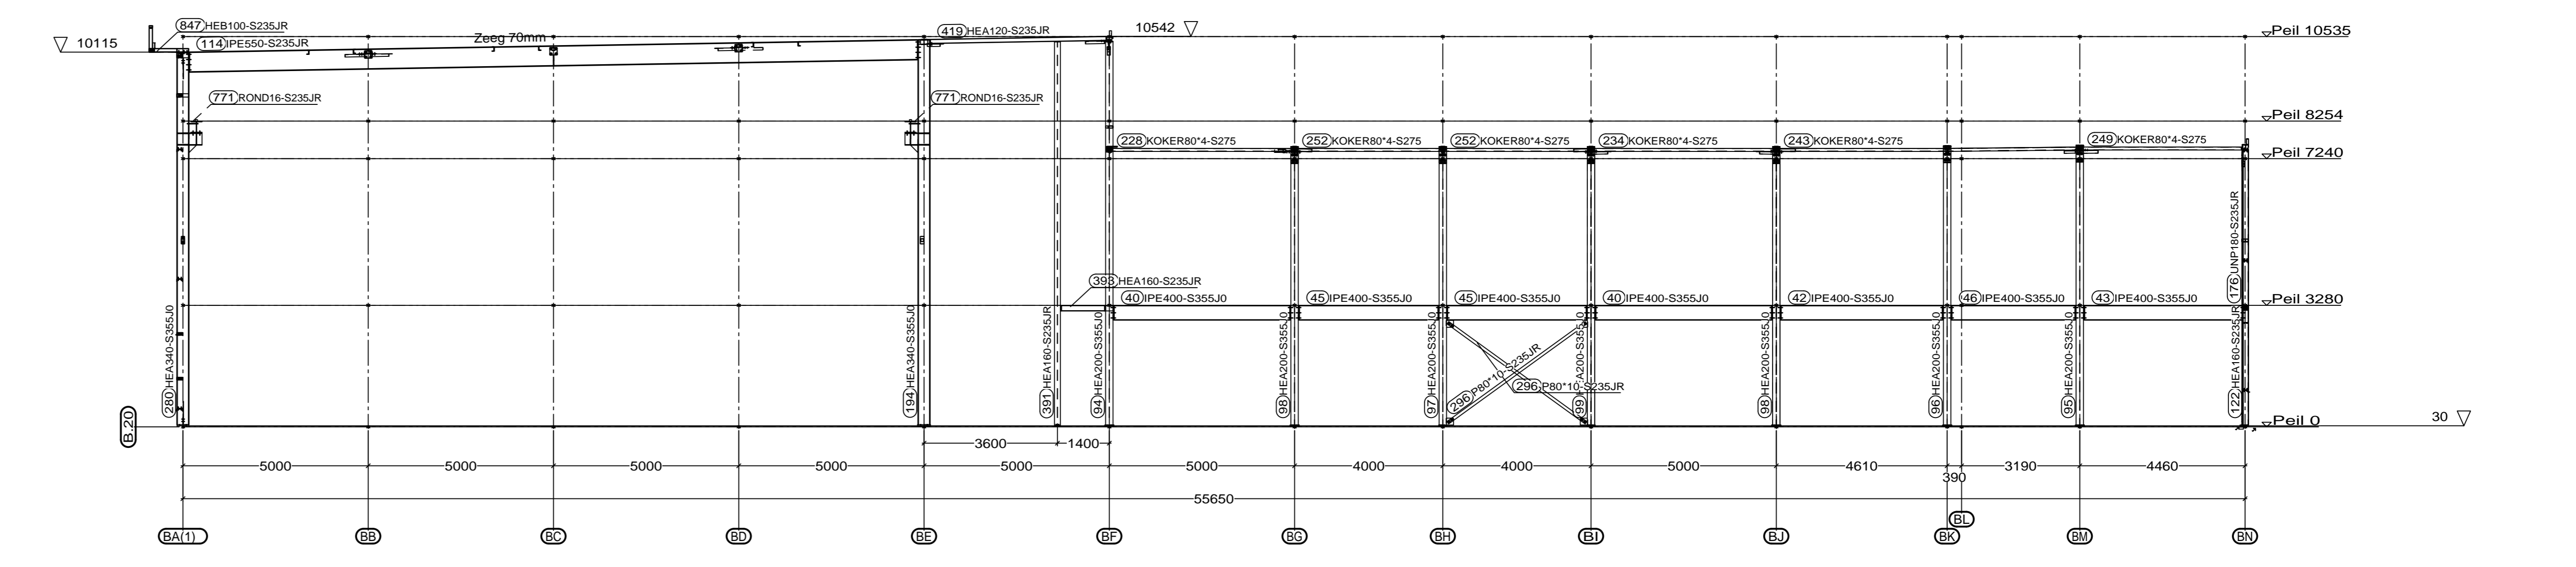

as B.20

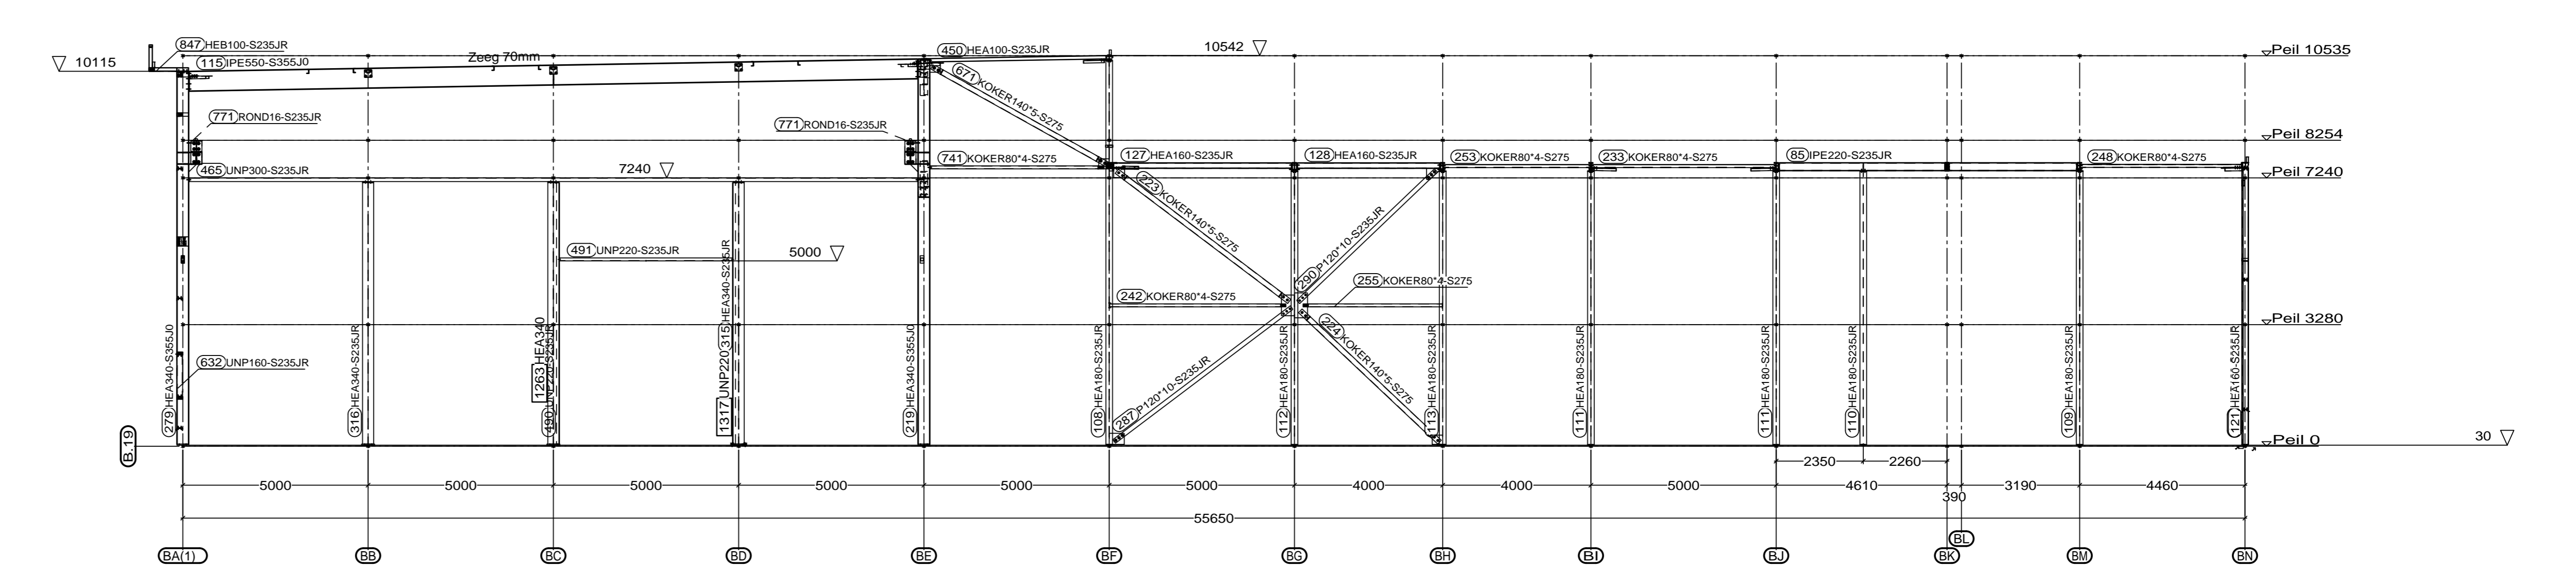

as B.19

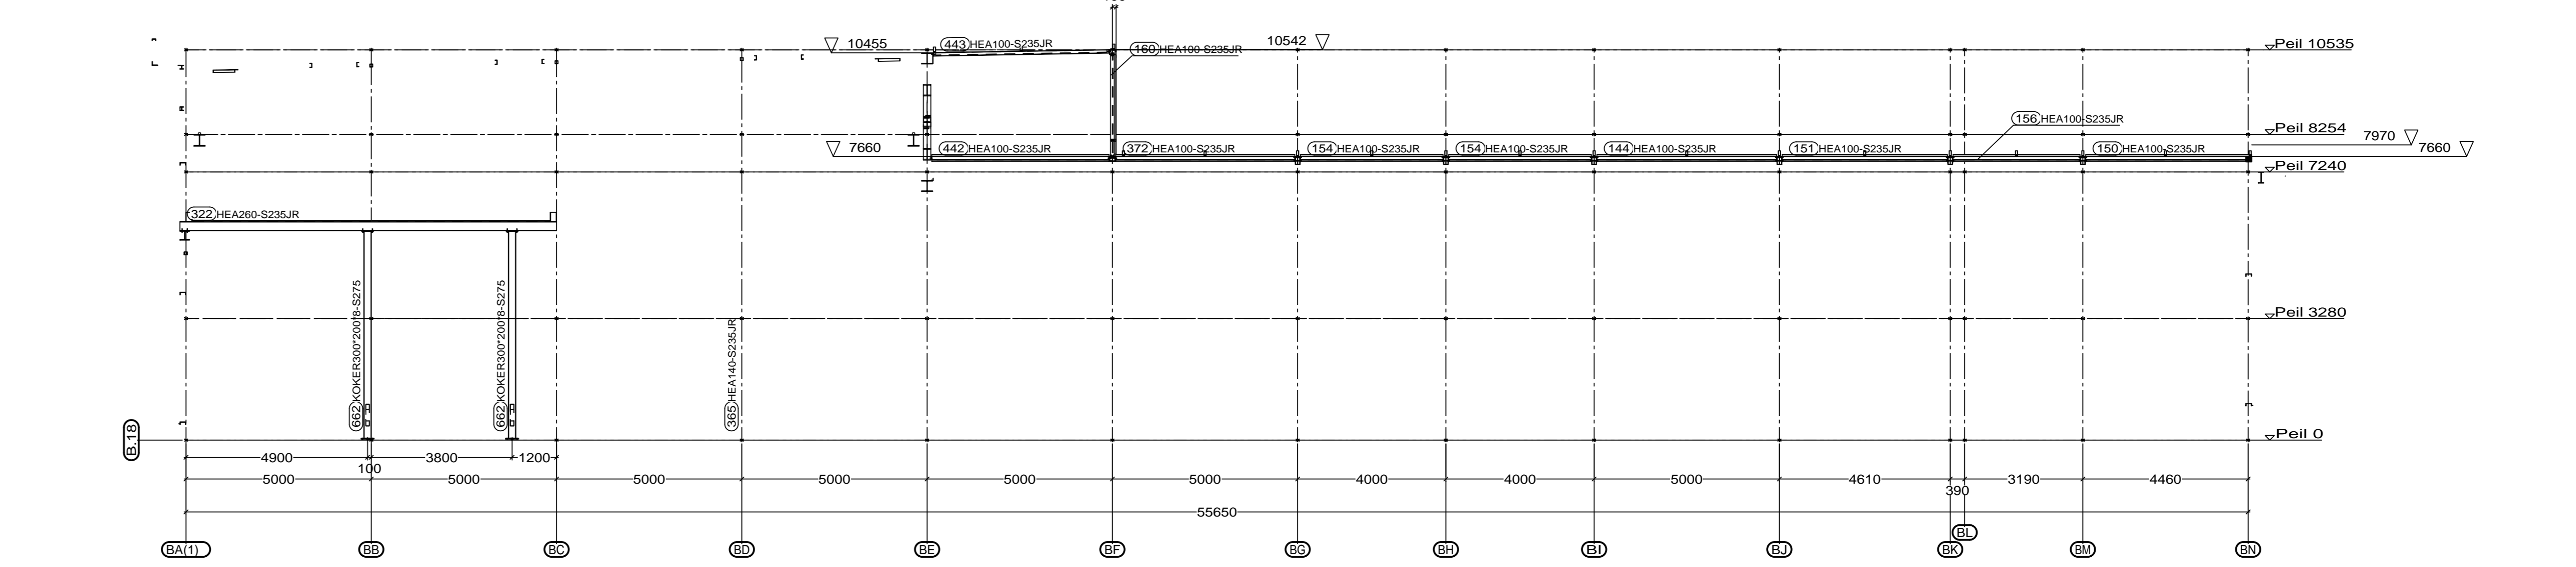

as B.18

- as B.23
- as B.20
- as B.19
- as B.18
- Hoog dak
- Laag dak

Conservering: RAL 7021

|  |  |
|--|--|
| Definitief<br>Staalweld: Profielstaal S235JR tenzij anders vermeld.<br>Staalweld: Kokers en buizen S235/S275 tenzij anders vermeld.<br>Bout kwattiet: 8.8 gevilde draad.<br>Lassen: A-0.80kerende plaatbinder Amin=4mm tenzij anders vermeld.<br>Conservering: Strain SA 2.5 -Nattak ZFC 80mu tenzij anders vermeld. |  |
| <b>Projekt : Nwb. Veth Propulsion (exc.2)</b>  |  |
| <b>Opdr. gevr.: Staton b.v.</b>  |  |
|  | 22.04.2015   |
| Machine- en Staalbouw CLUISTRA B.V.<br>Nijborg 9 3827 DA Renneuwde<br>Tel: 0318-673100 - Fax: 0318-671976<br>Website: www.staalbouw-cluistra.nl  | 24.03.2015<br>18.03.2015<br>06.03.2015<br>G.v.d.Hee<br>15.06 AANZICHT.10 |