



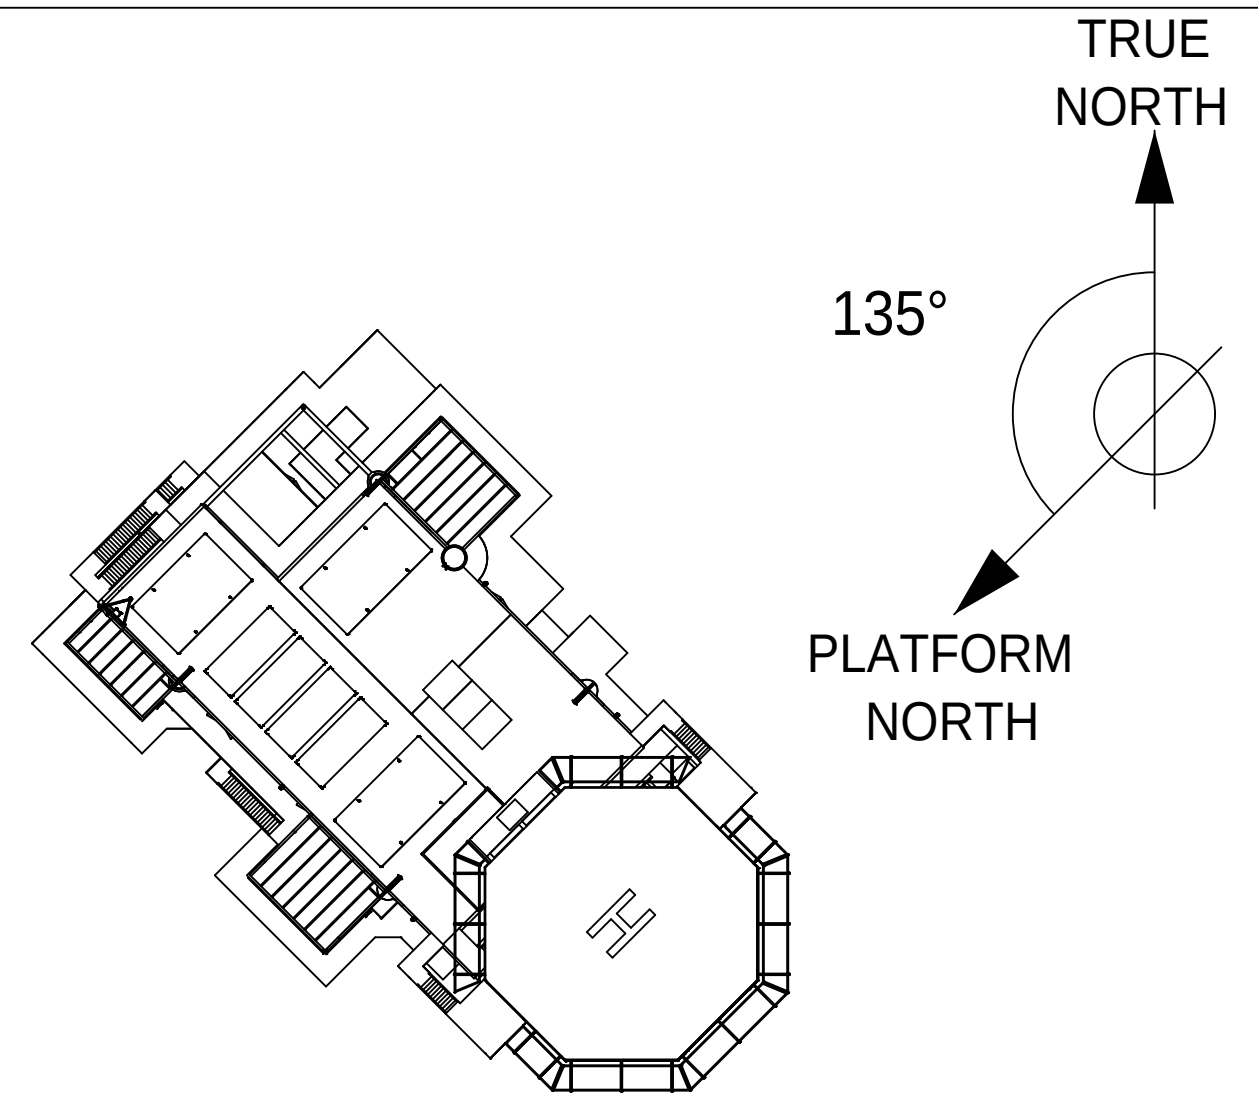

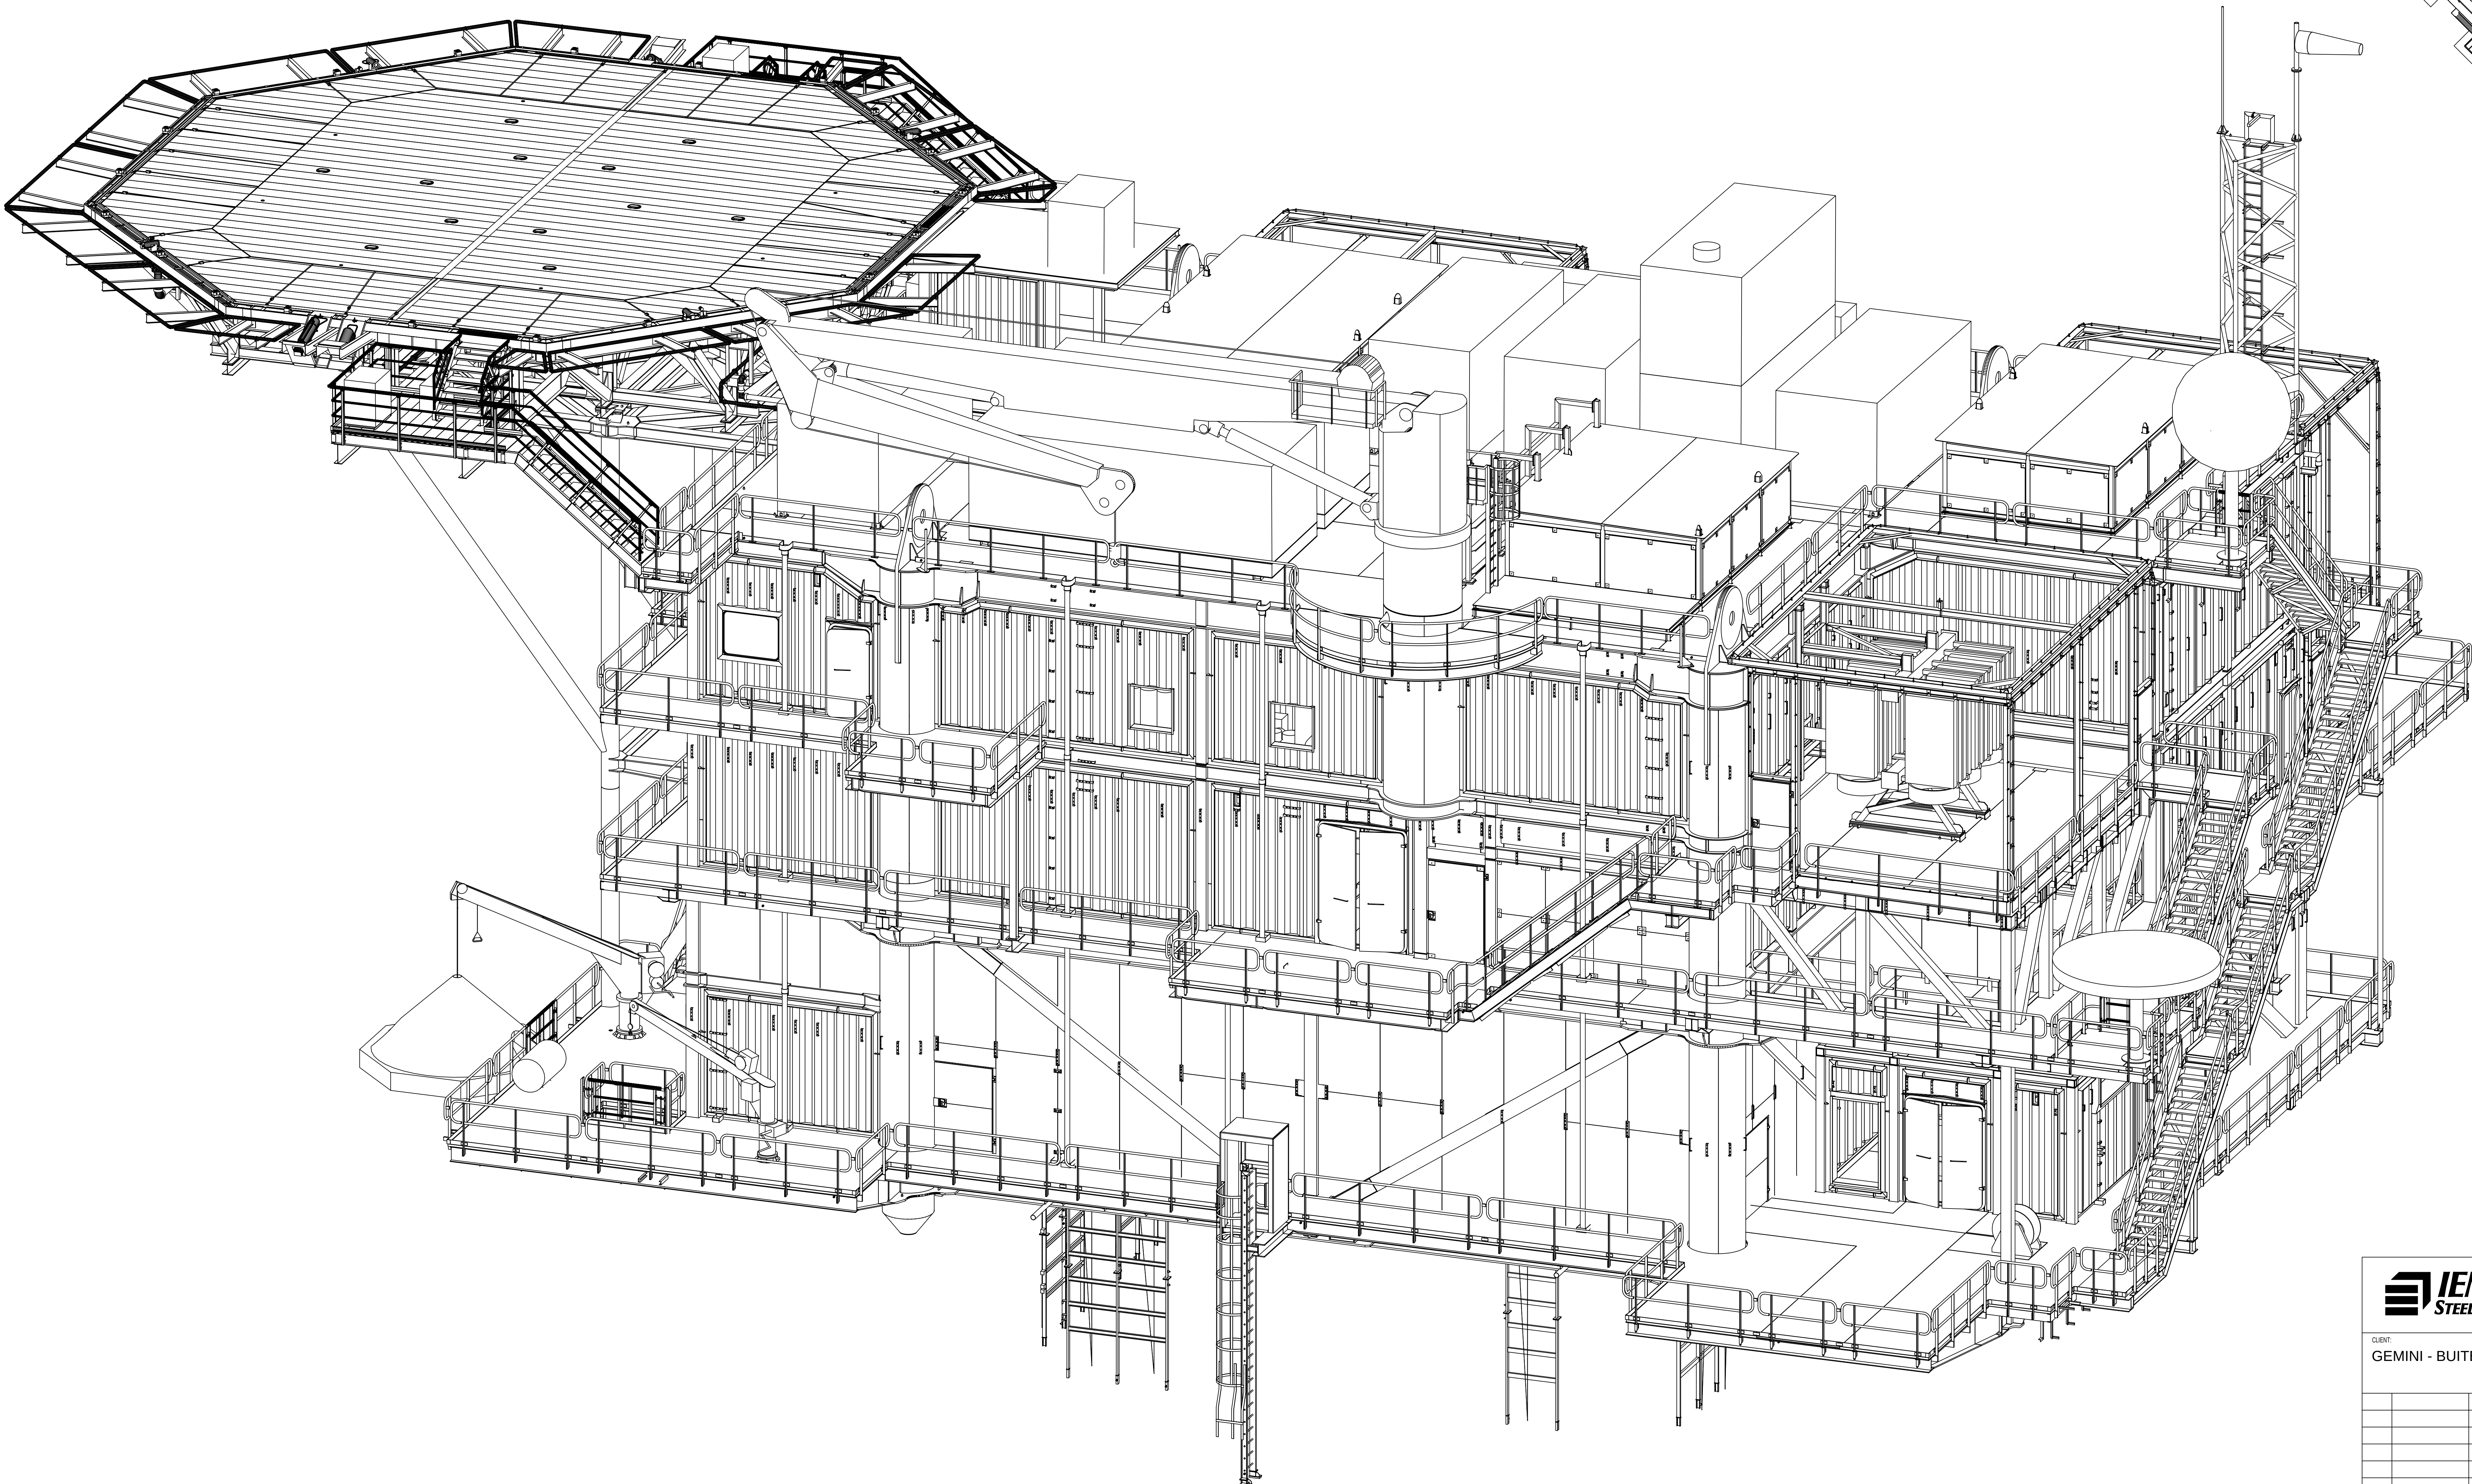

INDUSTRIËTERREIN HOOGHE MAALW 200
2016 WERKDOEK
TELEFOON +32 (0)474 67 020
TELEFAX +32 (0)474 67 020
WWW.IEMCO.BE | IEMCO@IEMCO.BE

CLIENT:
GEMINI - BUITENGAATS

04	20.11.14	GENERAL UPDATE	F.S. C.S.
03	02.06.14	GENERAL UPDATE	F.S. C.S.
02	23.03.14	GENERAL UPDATE	F.S. C.S.
01	22.05.14	For Approval	F.S. C.S.
00	09.12.13	For Approval	F.S. C.S.
Rev	Revision Date	Revision Description	Drawn Check

WOPK:
TRANSFORMER STATION
BUITENGAATS - Structural GA drawing

CONTENTS OF DRAWING:
3D View 1

MM
GEN WELD

SIZE
A0

DRAWN:	DATE:	SCALE:	REVISION:
S.F.	09.12.2013	1:50	04
CHECKED:	DATE:	ORDER NR:	DRAWING NR:
C.S.	09.12.2013	16850	GEM-FICG-DWG-0200

DRAWN BY: BOCKO - VALERIE - COPYRIGHT RESERVED
THIS DRAWING MAY NOT BE COPIED AND/OR REPRODUCED OR PLACED AT DISPOSAL OF THIRD PARTIES WITHOUT THE CONSENT OF THE OWNER