



1. GENERAL NOTES SEE GEM-FICG-DWG-0080
2. GENERAL WELDING DETAILS SEE GEM-FICG-DWG-0081
3. TYPICAL DETAILS SEE GEM-FICG-DWG-0082
4.
5.
6.
7.

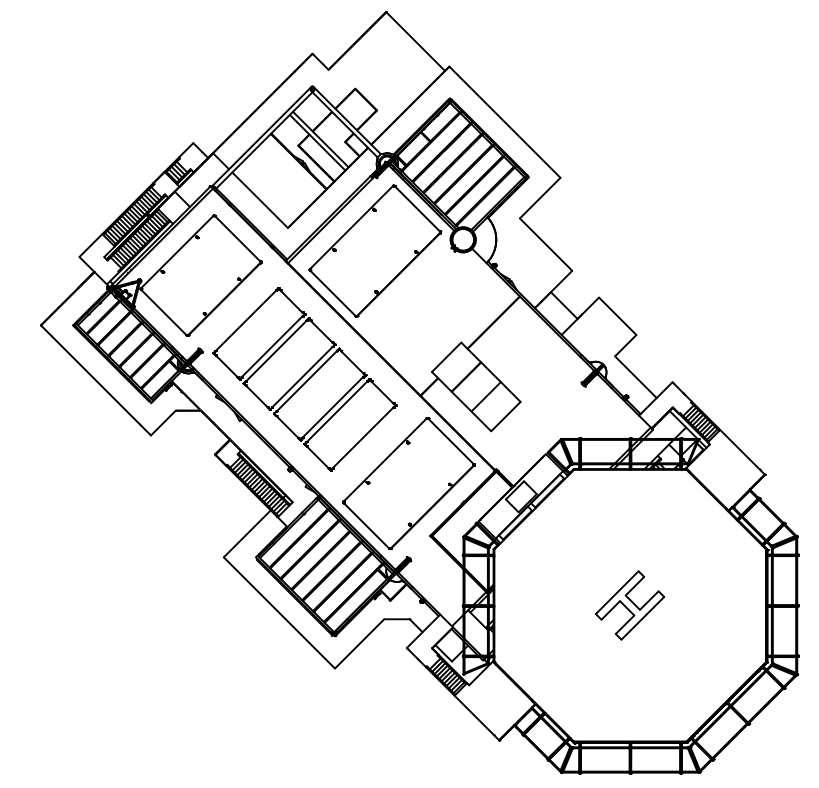

PLATFORM
NORTH

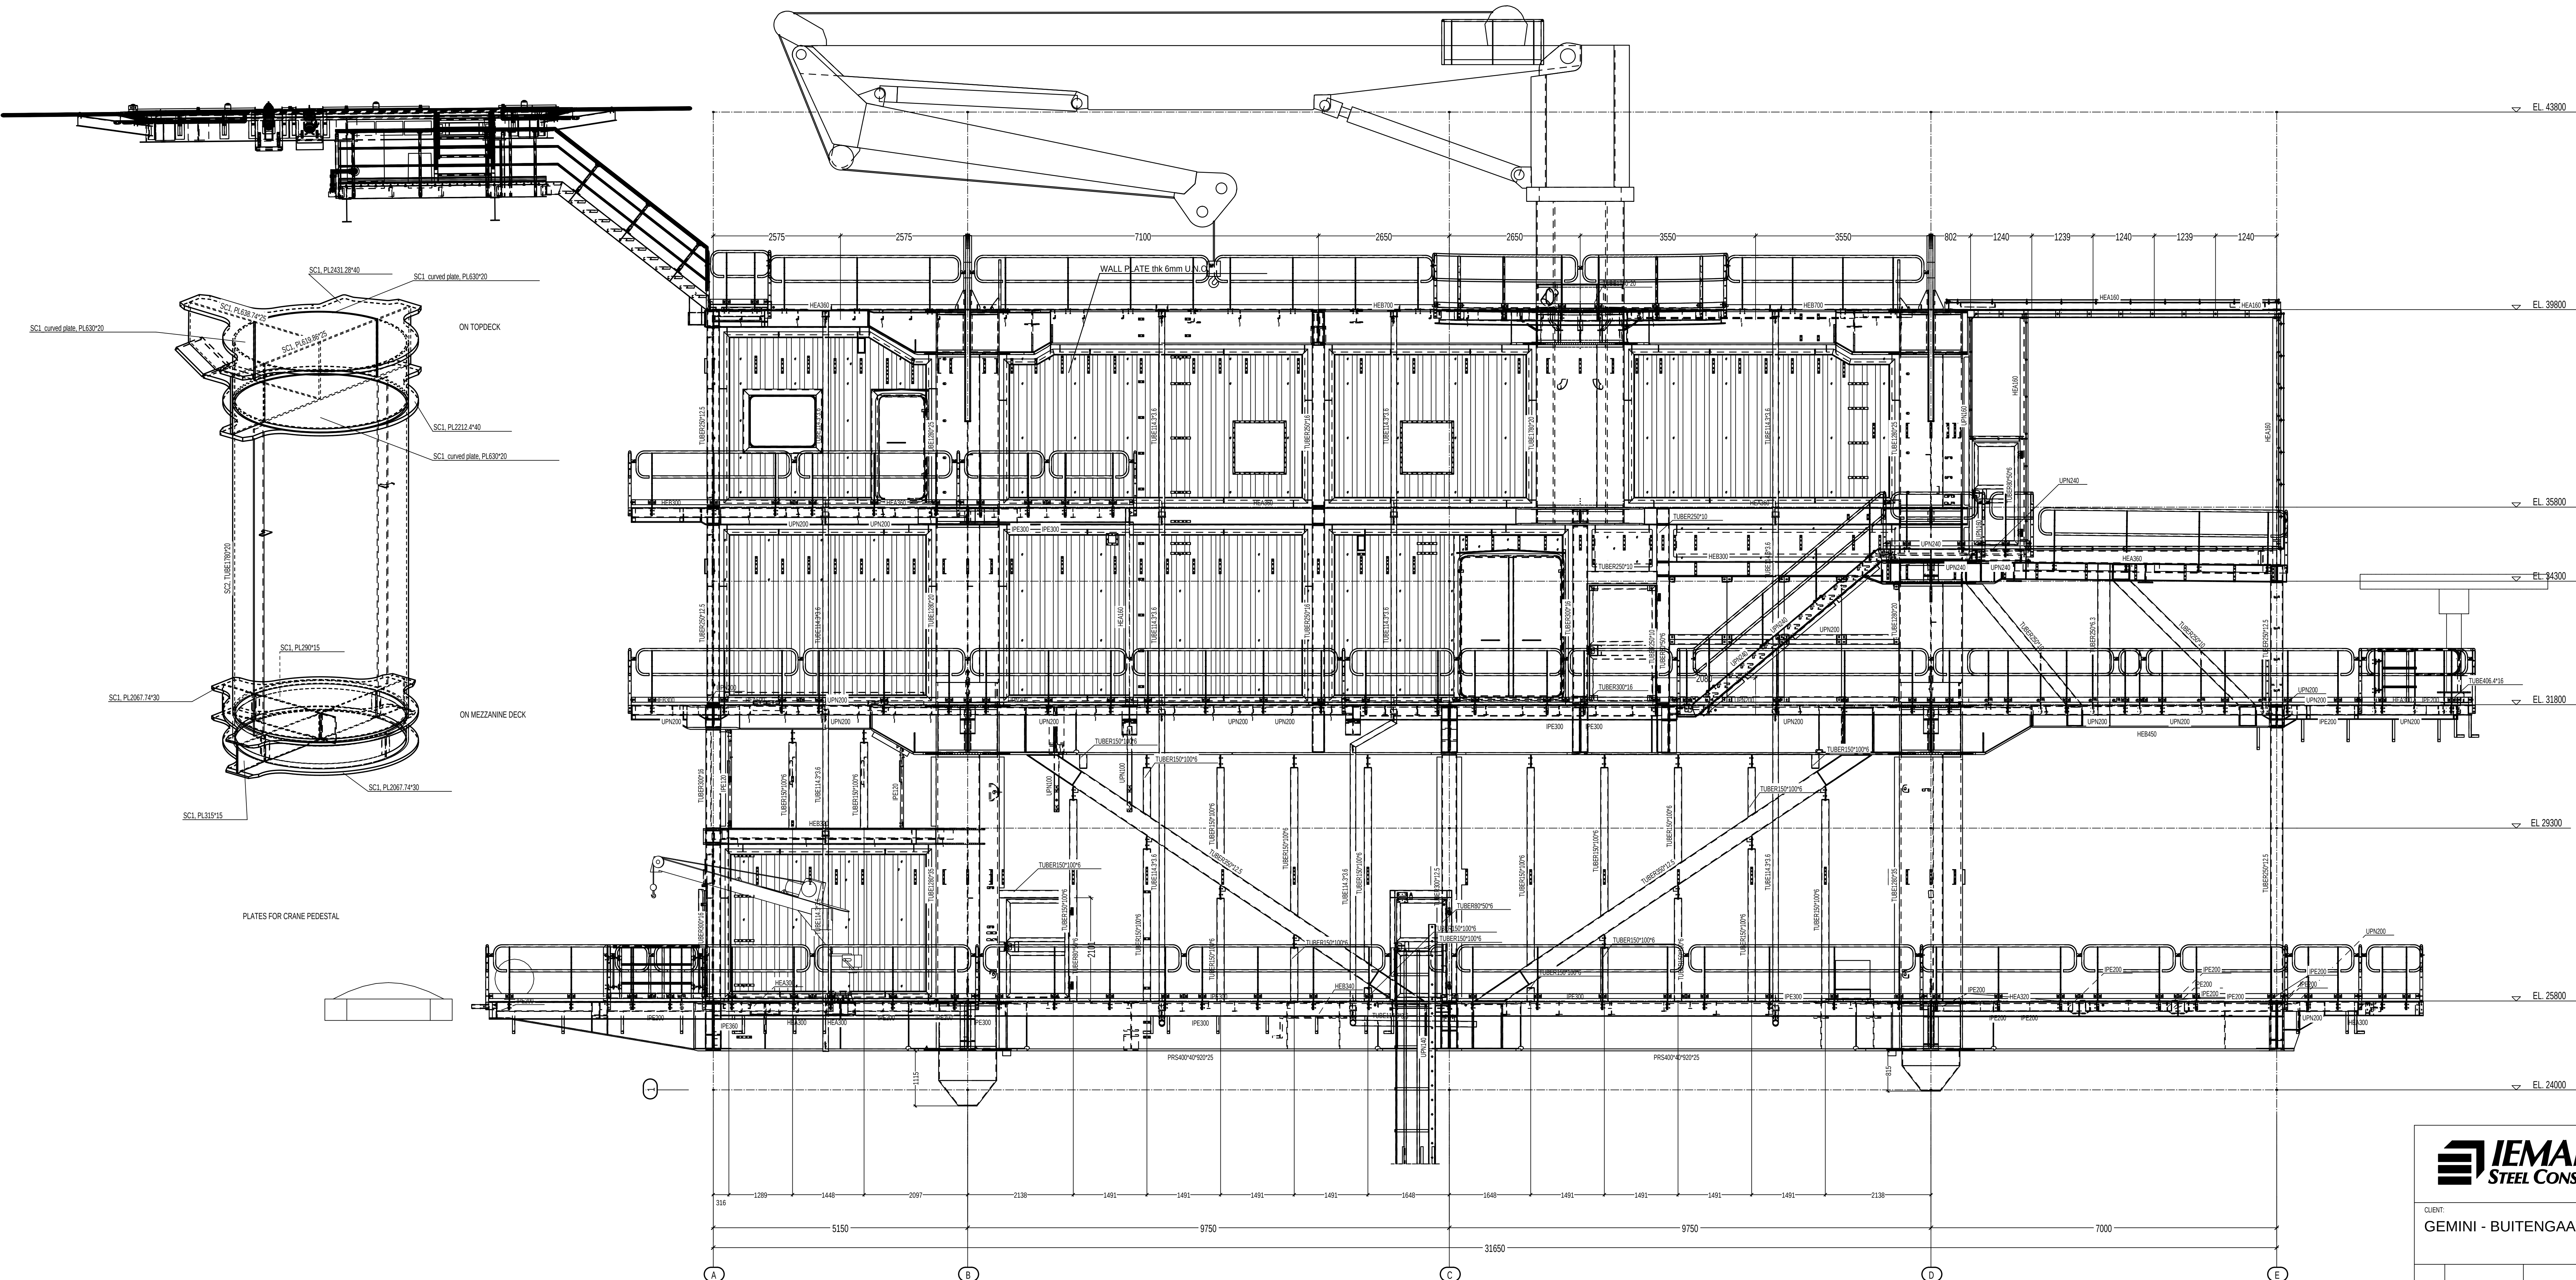

USTRIETERREIN HOGE MAUW 200
 ARENDONK BELGIUM
 FOON +32-(0)14-672261
 FAX +32-(0)14-672092
 W.IEMCO.BE @ IEMCO@IEMCO.BE

GEMINI - BUITENGAATS

04	28.11.2014	GENERAL UPDATE		H.V.D.	C.S.
03	02.06.2014	GENERAL UPDATE		H.V.D.	C.S.
02	24.03.2014	GENERAL UPDATE		J.S.	C.S.
01	22.01.2014	For Approval		S.F.	C.S.
00	09.12.2013	For Approval		S.F.	C.S.
Rev.	Revision Date	Revision Description		Drawn	Checked

TRANSFORMER STATION

BUITENGAATS - Structural GA drawing

	\$0.75
--	--------

View on axis 1

DRAWN: S.F.	DATE: 09.12.2013	SCALE: 1:50	REVISION: 04
CHECKED: C.S.	DATE: 09.12.2013	ORDER NR: 16850	DRAWING NR: GEM-FICG-DWG-0212

DRAWN BY BOCAD - WILLEMS - COPYRIGHT RESERVED.
THIS DRAWING MAY NOT BE COPIED NOR DUPLICATED OR PLACED AT DISPOSAL OF THIRD PARTIES WITHOUT THE CONSENT OF THE OWNER.