


schaal 1 : 20
Detail 1.09

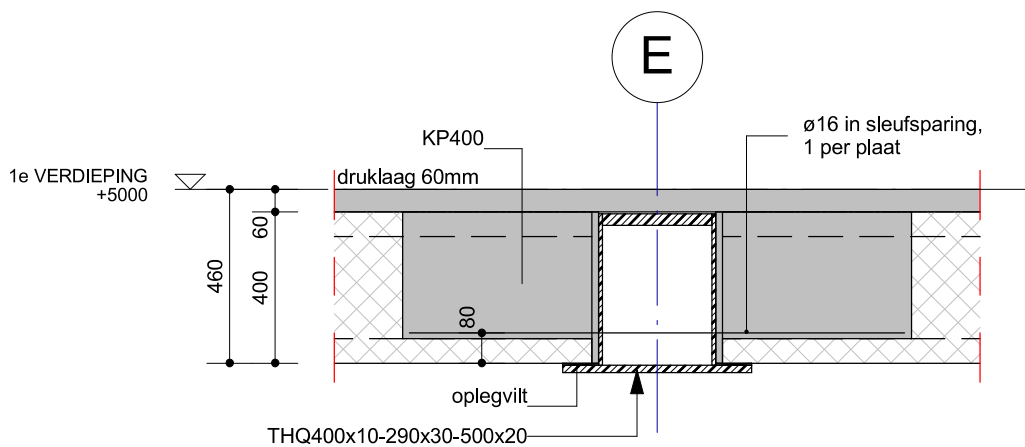

schaal 1 : 20
Detail 1.10