



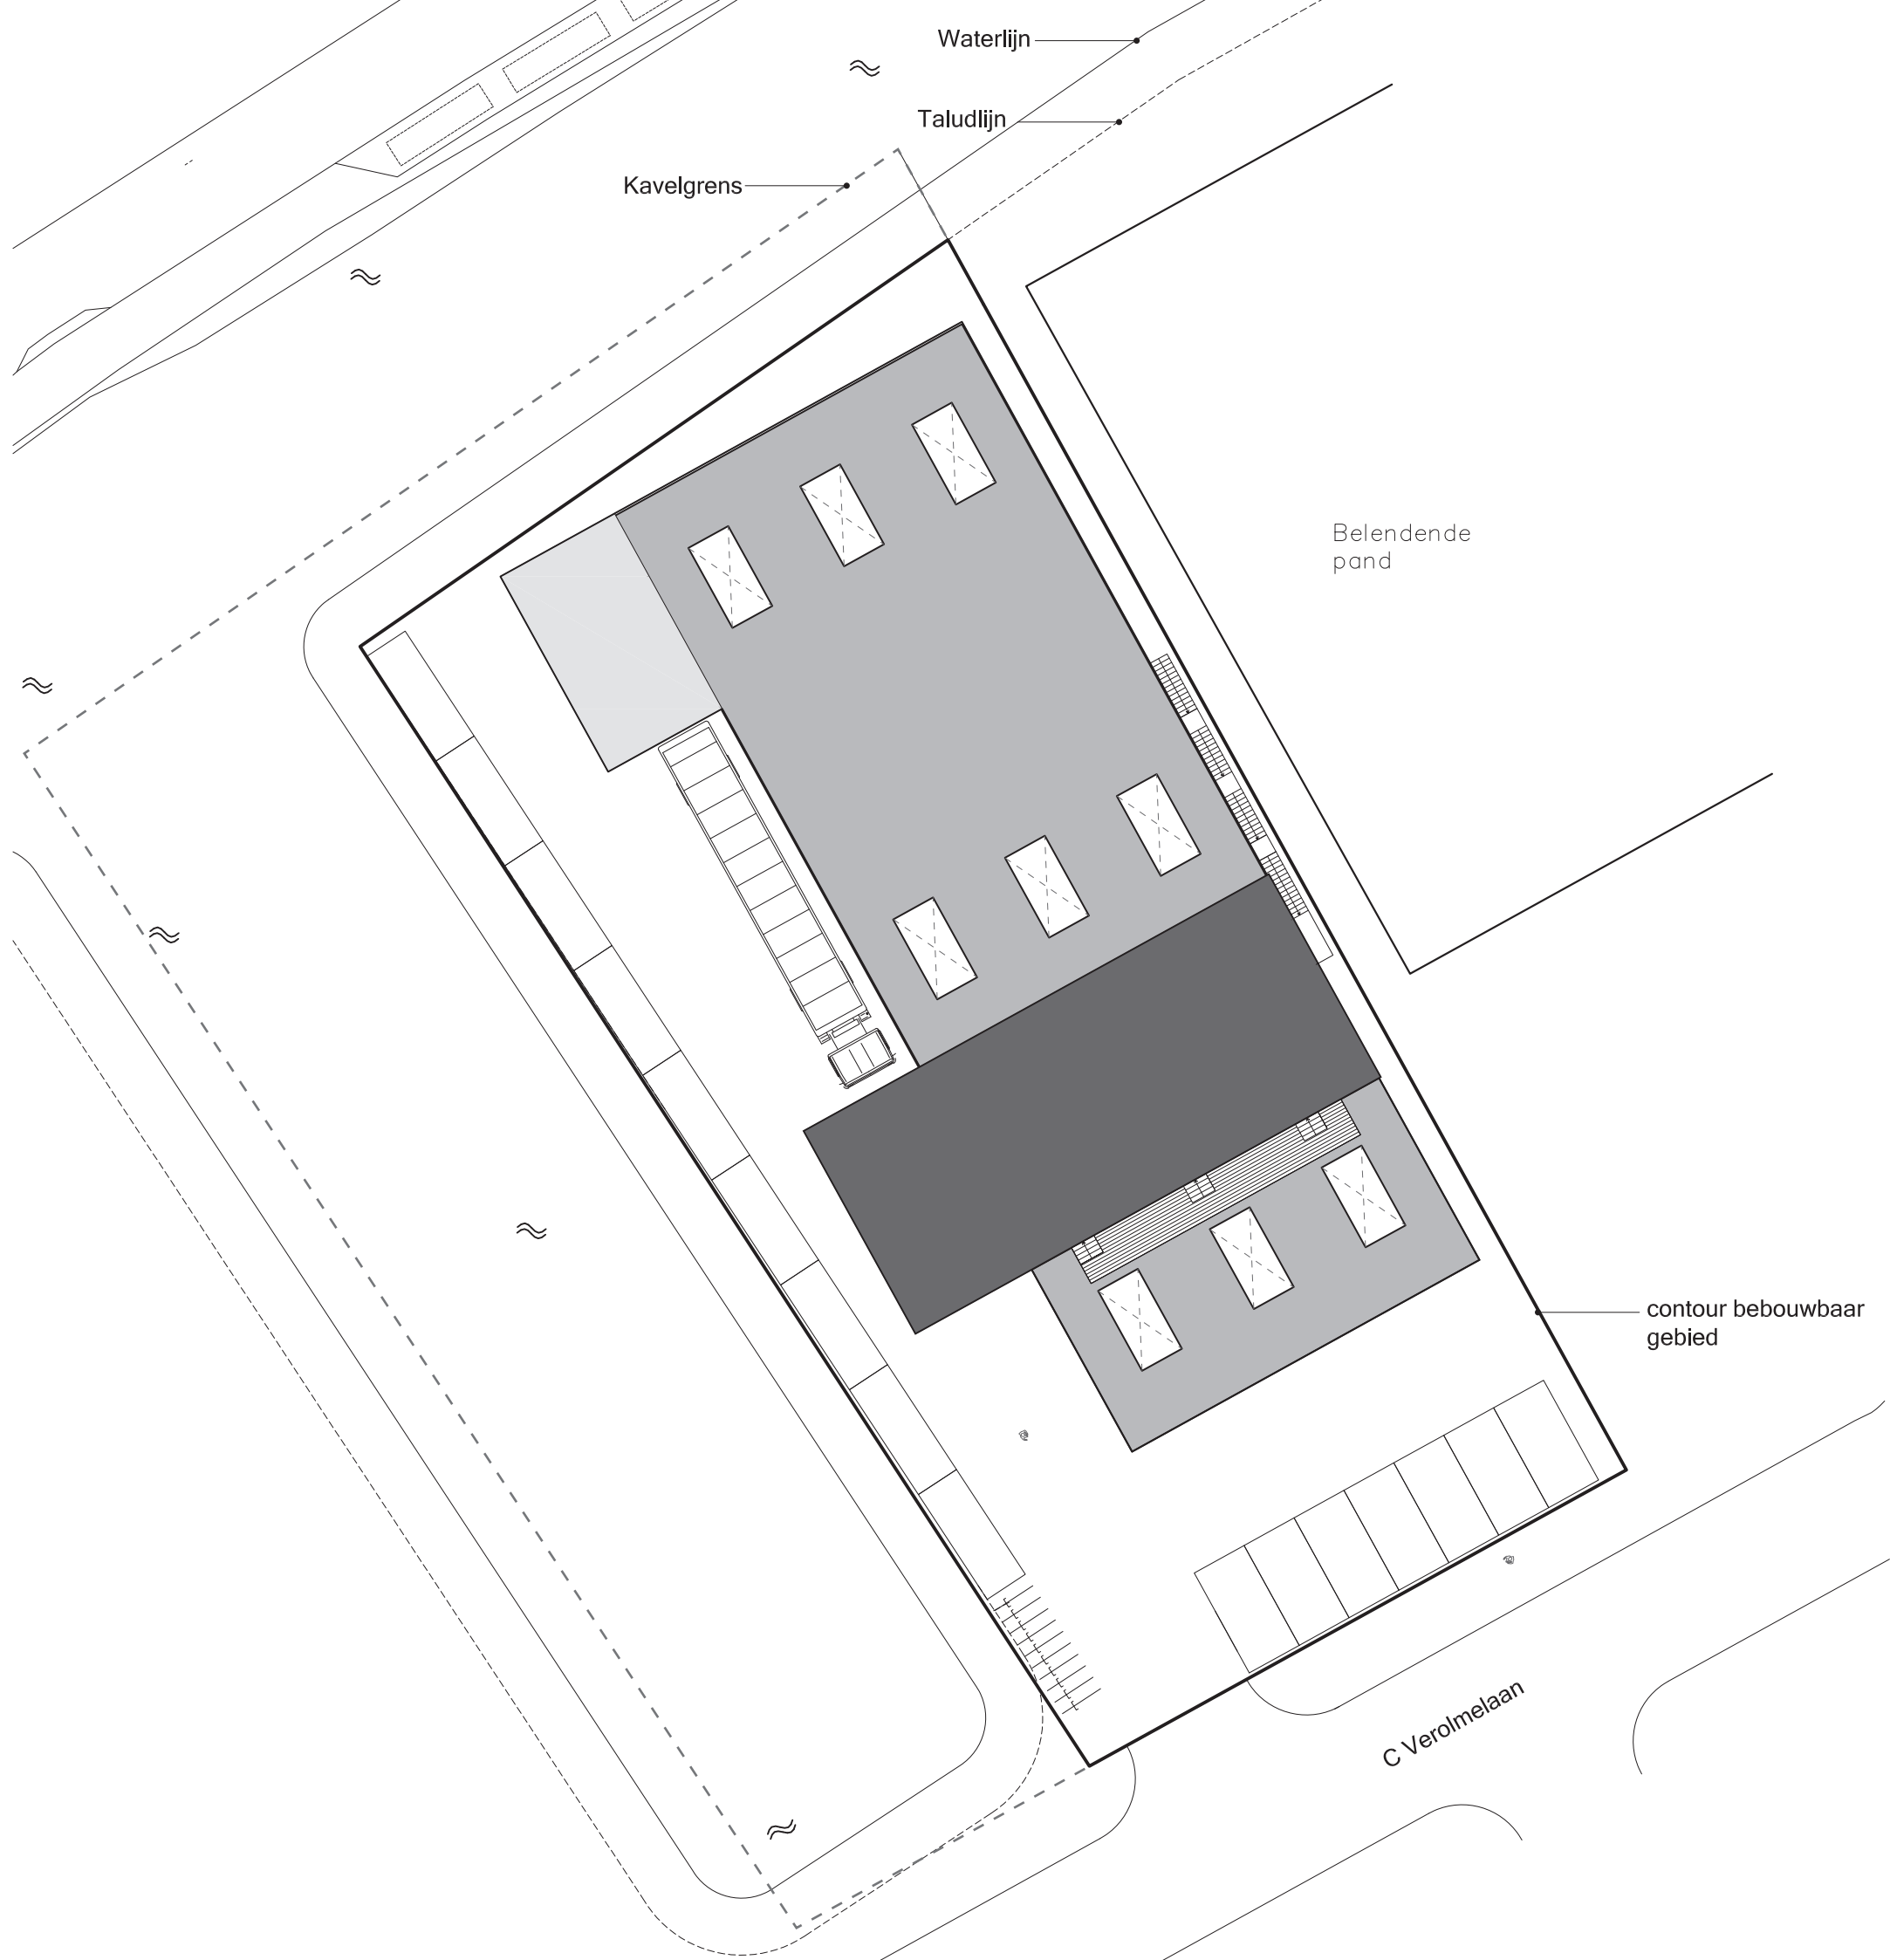
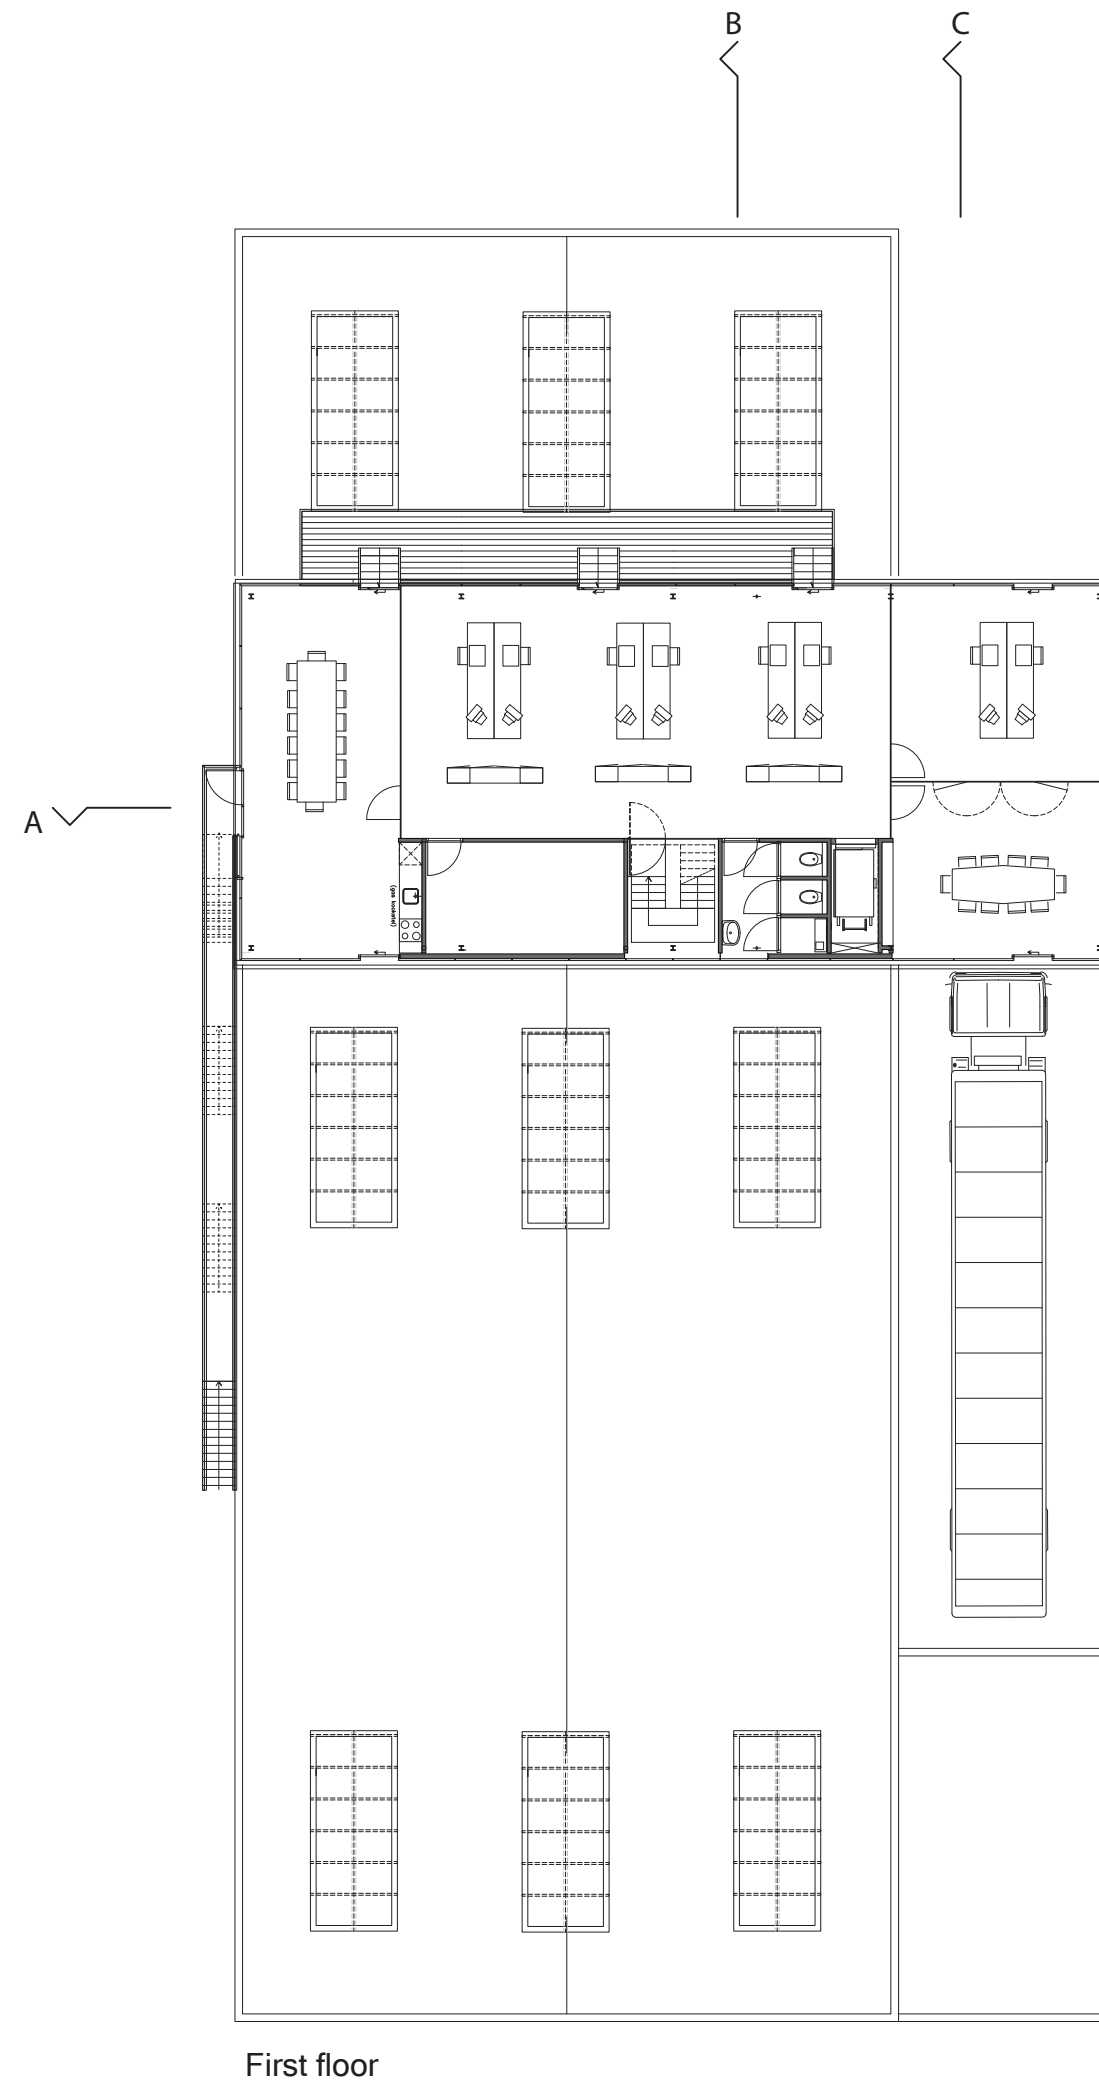
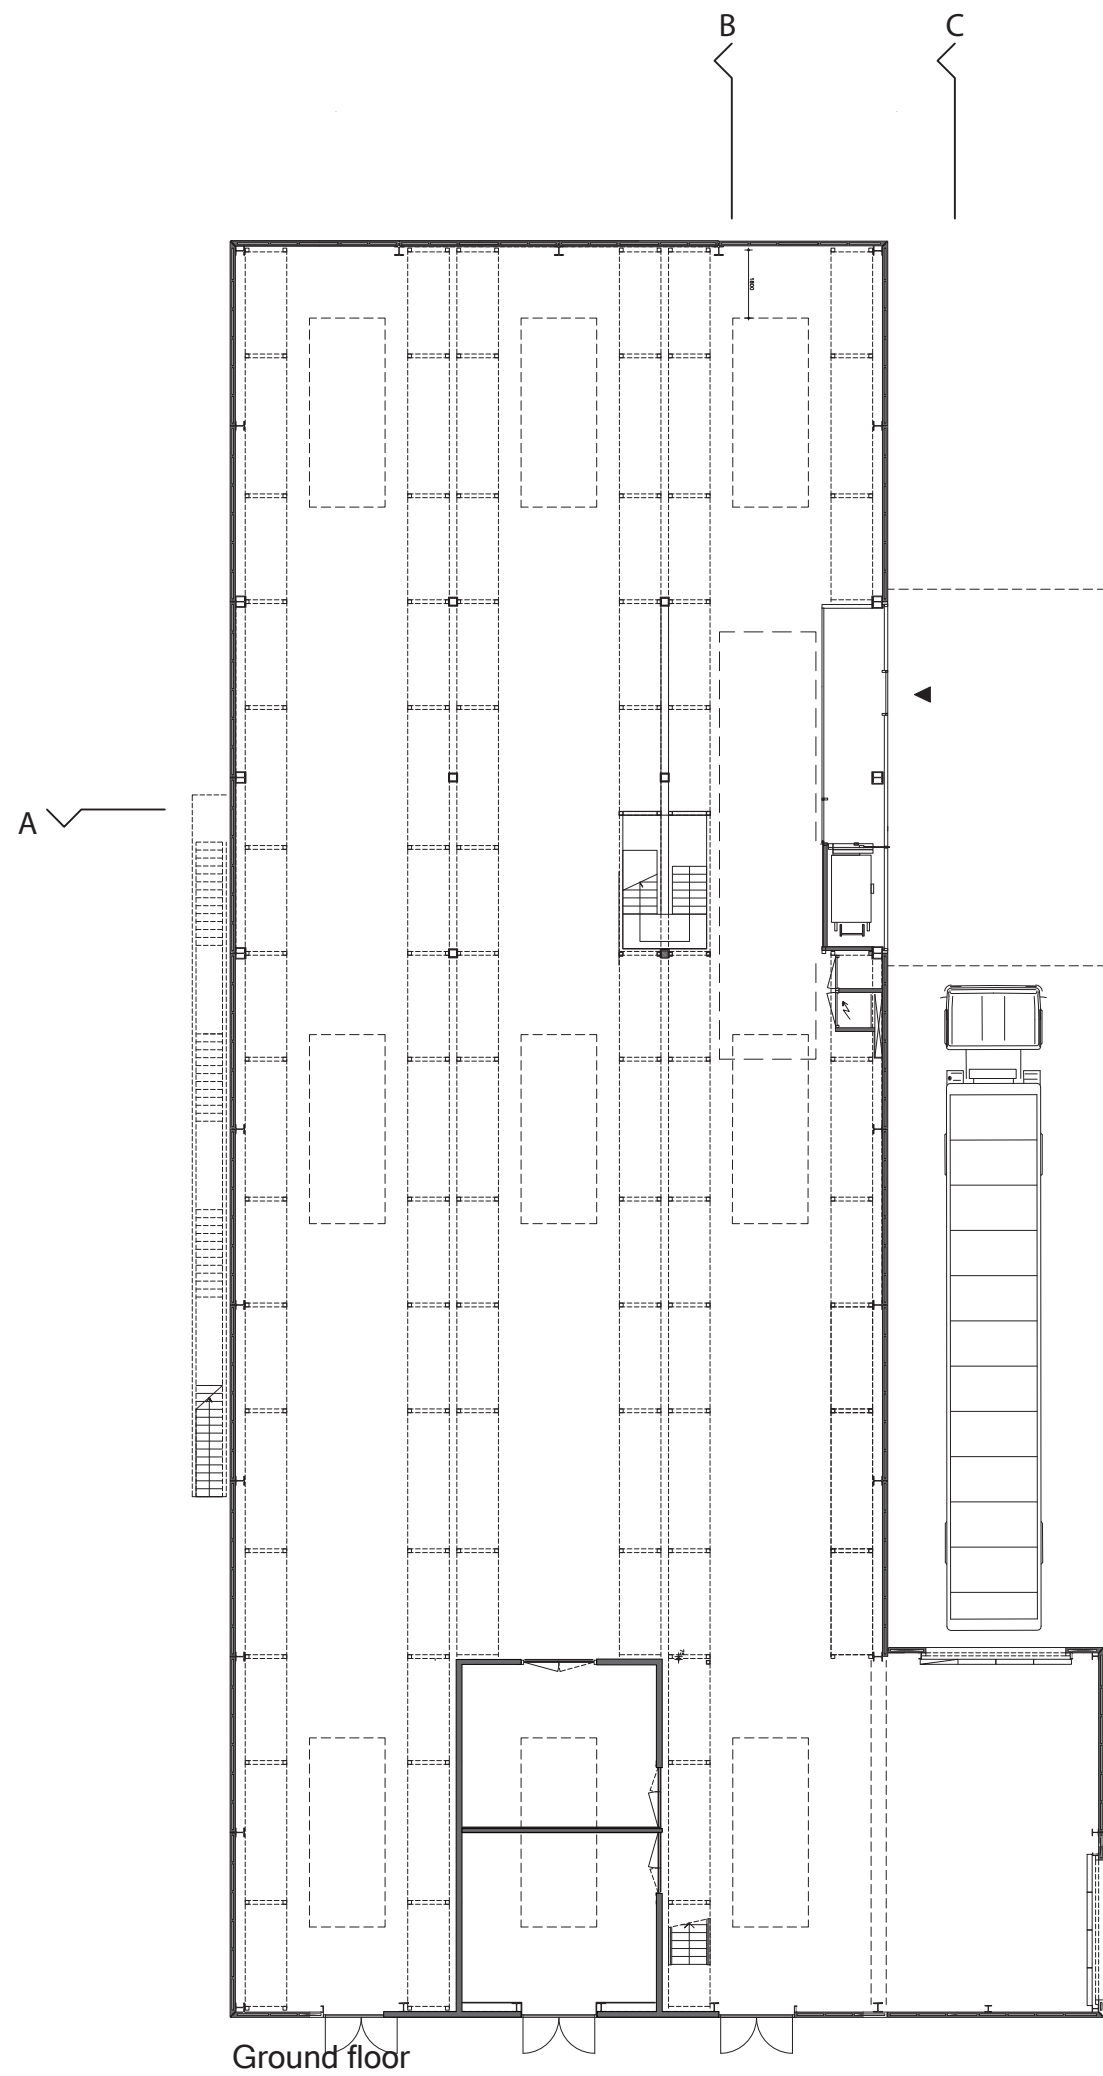


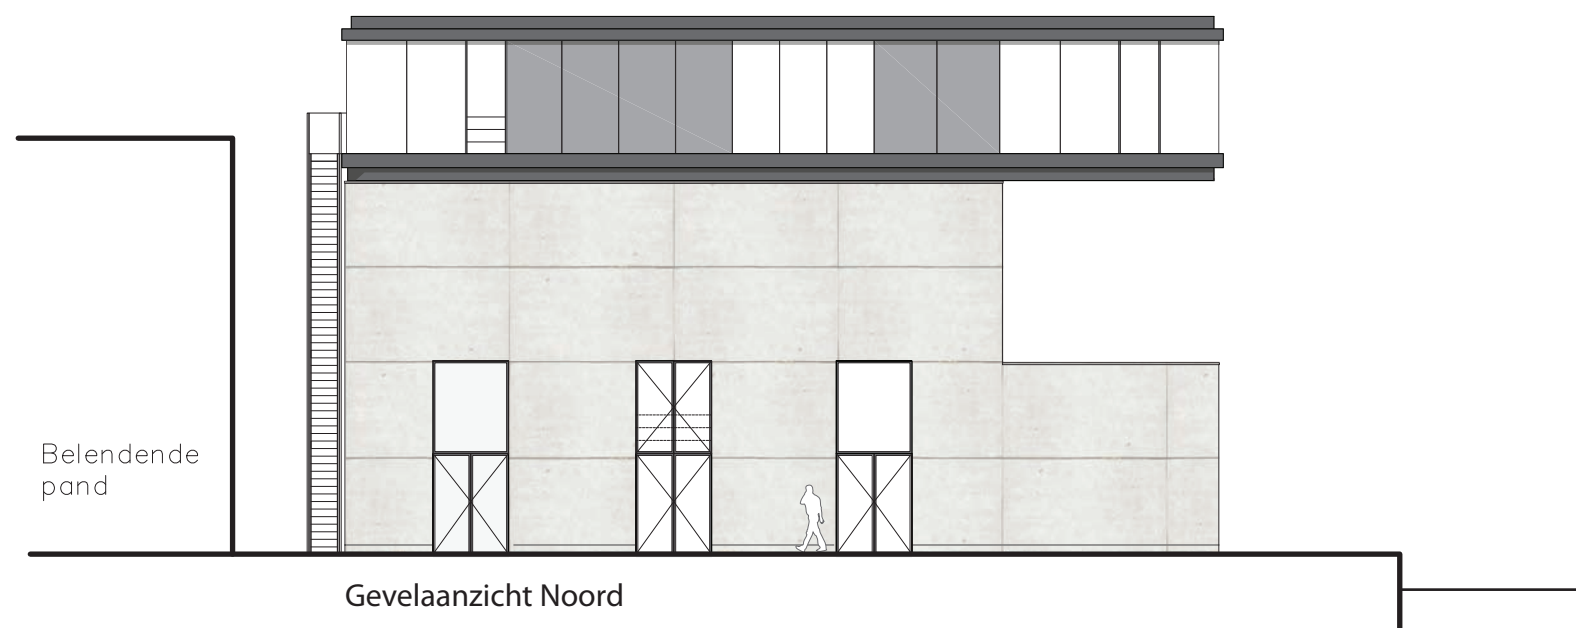


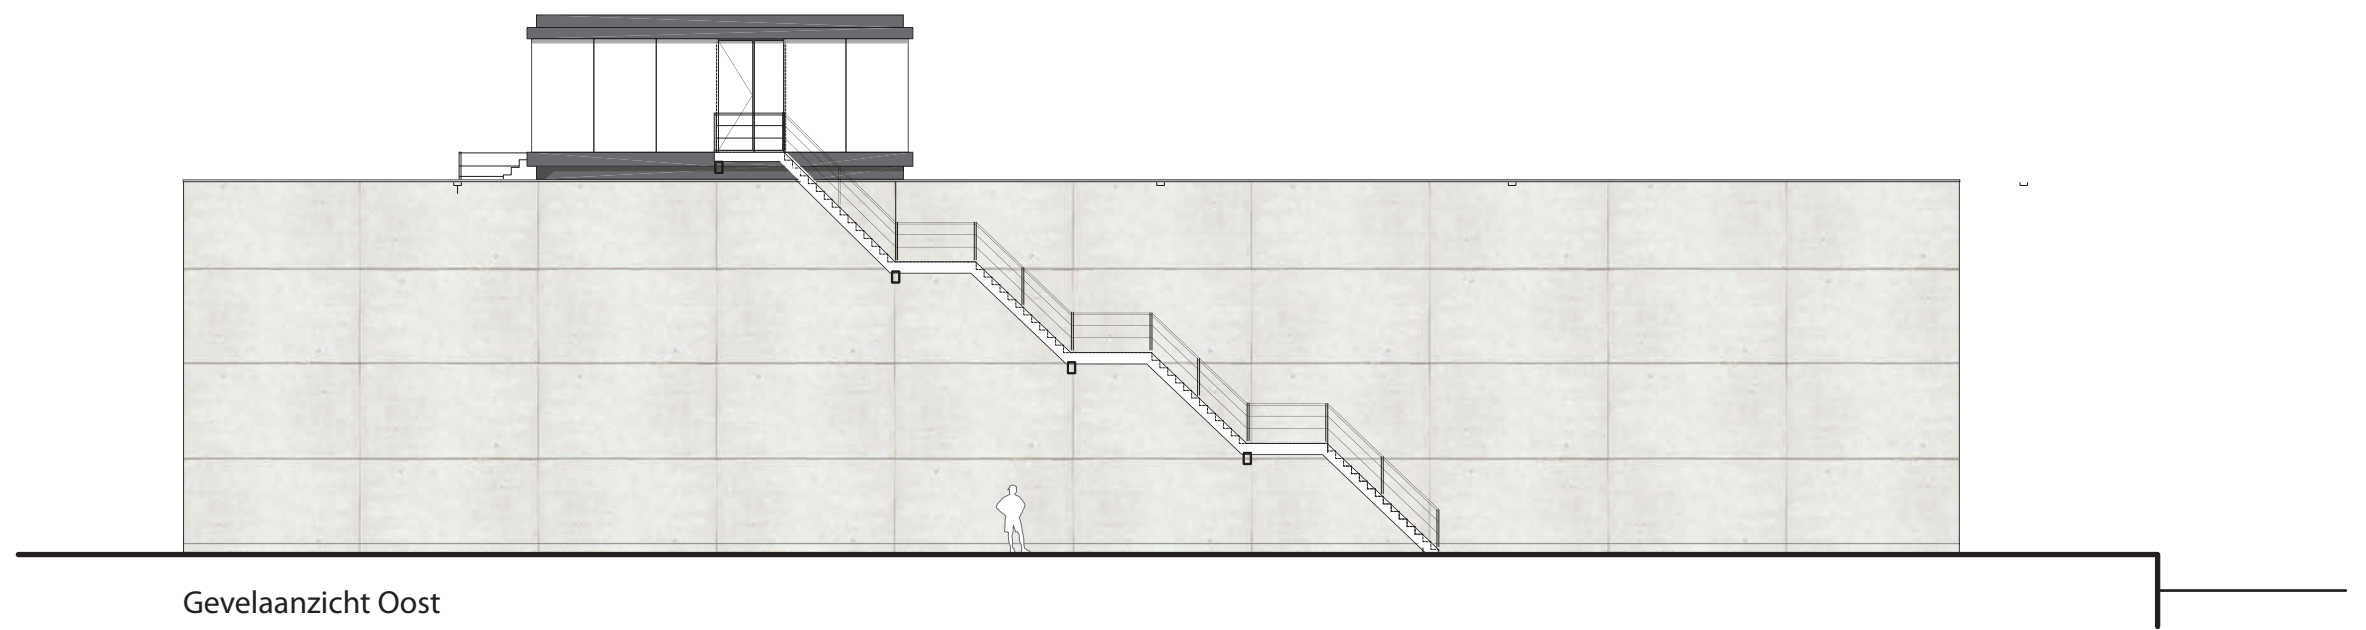



1. Storage
2. Storage
3. Office
4. Kitchen
5. Storage
6. Toilet

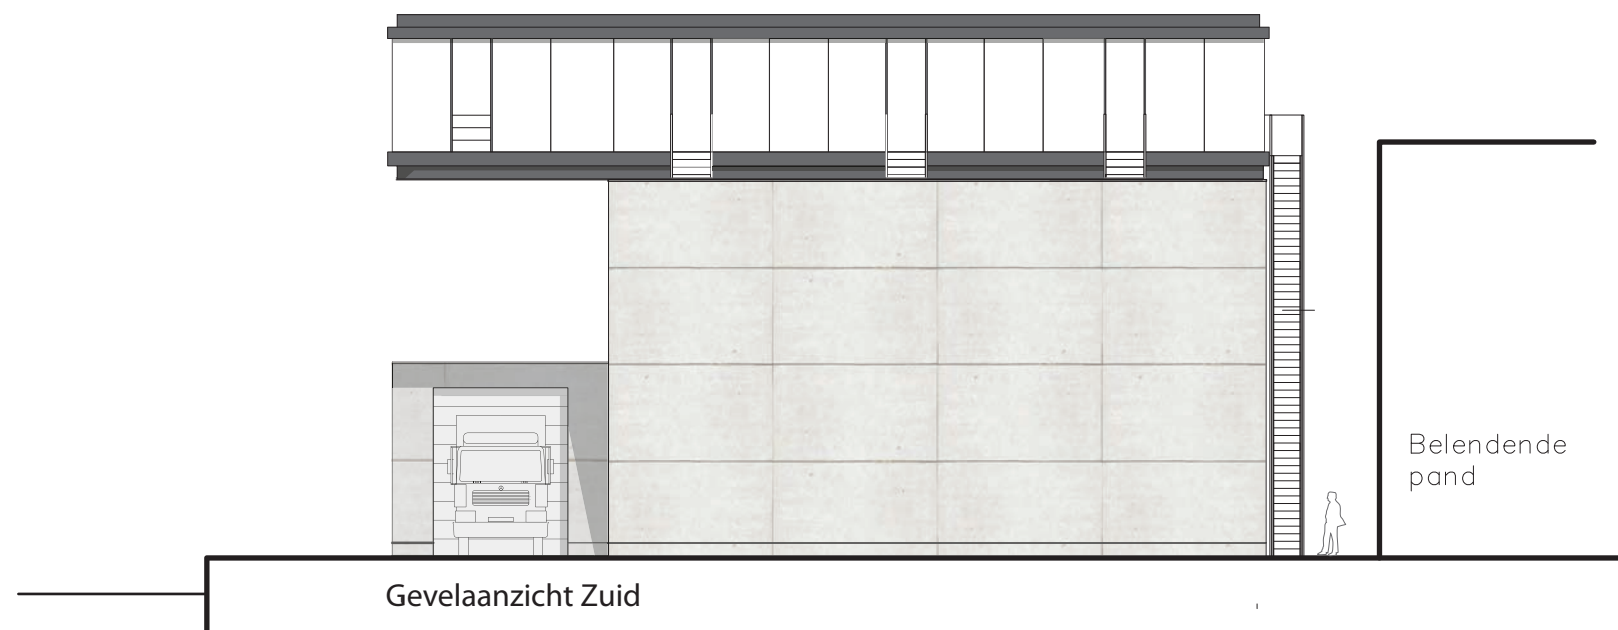

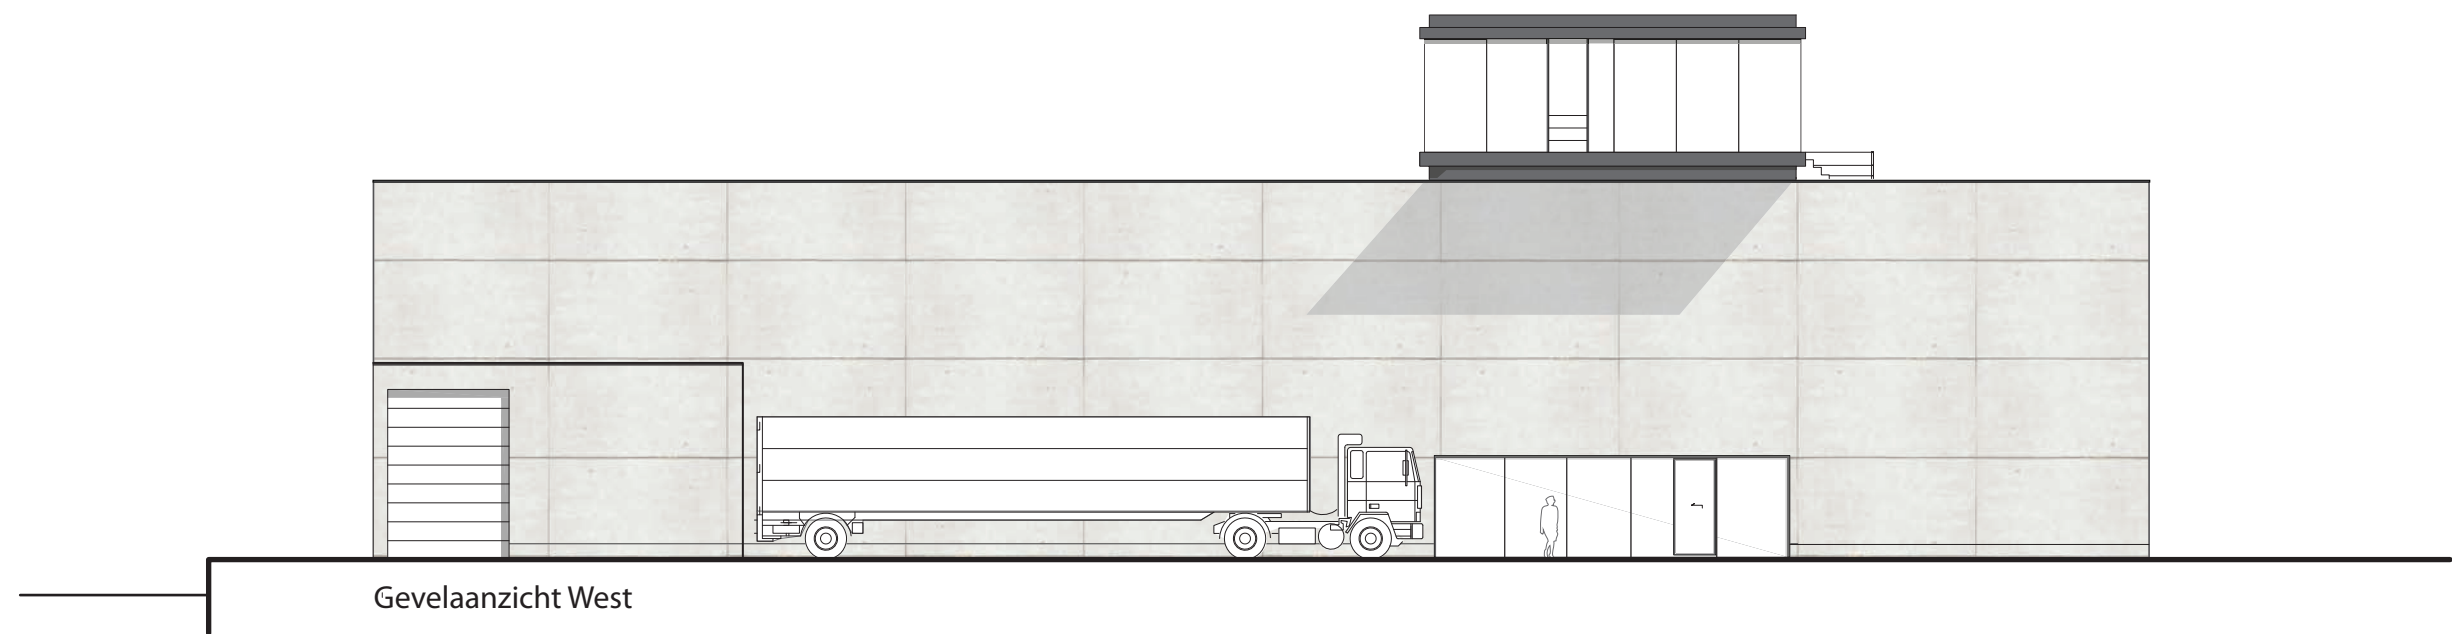

Belendende
pand

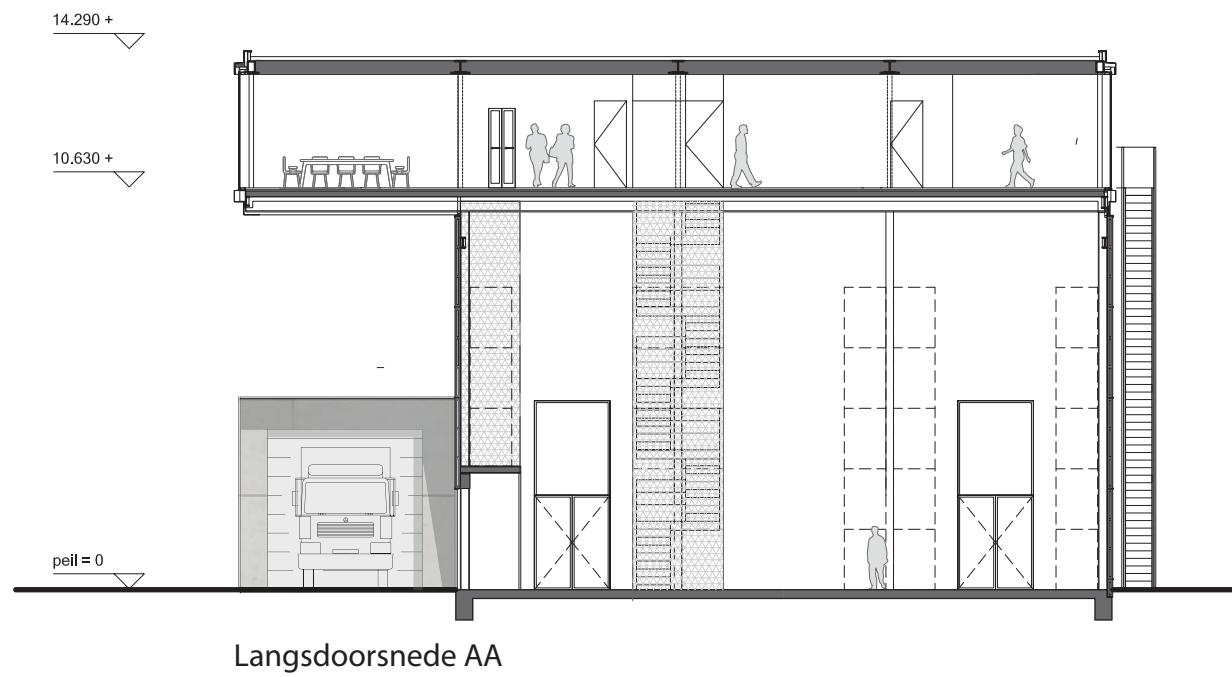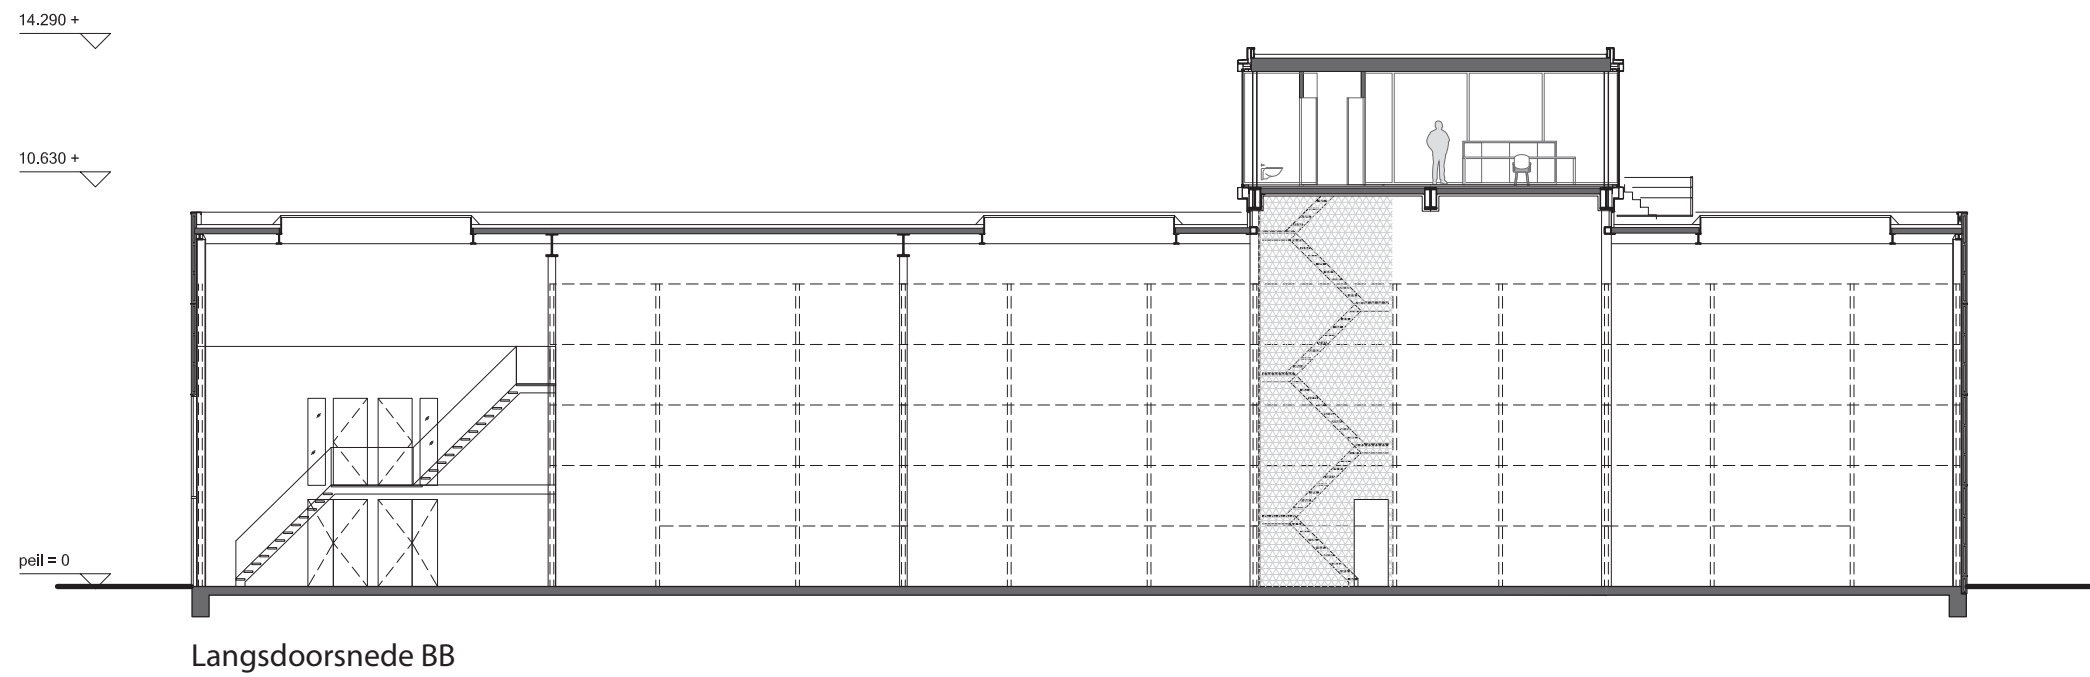

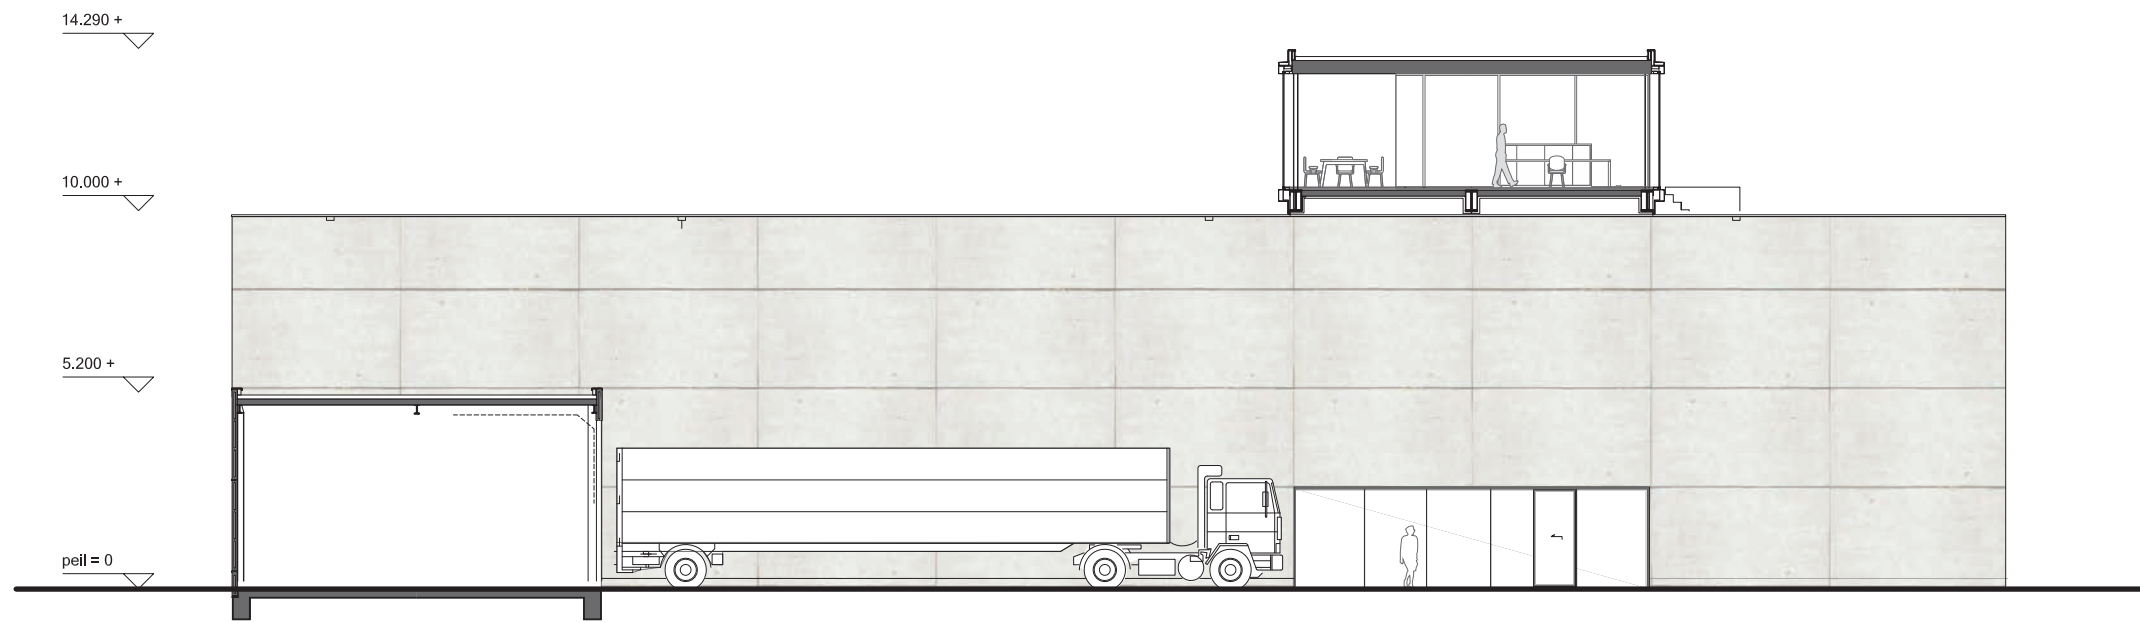

Langsdoorsnede CC

