



zie detail 7

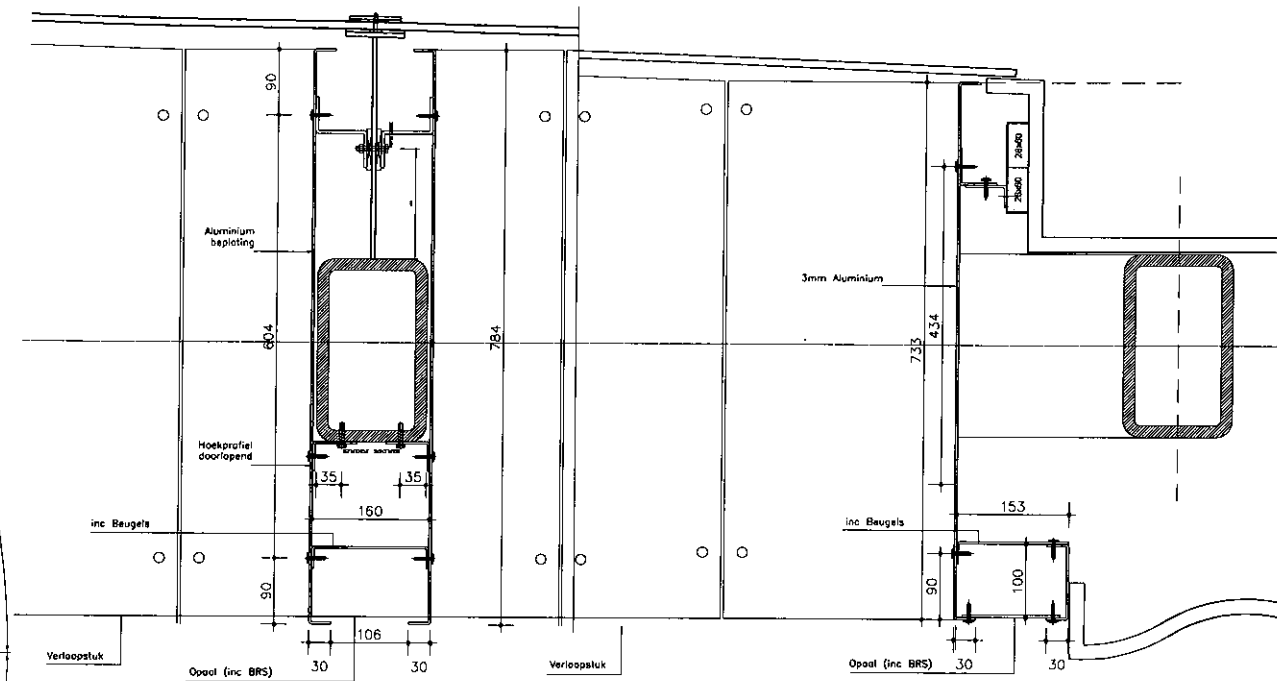

Detail 1
1:5

Detail 2
1:5

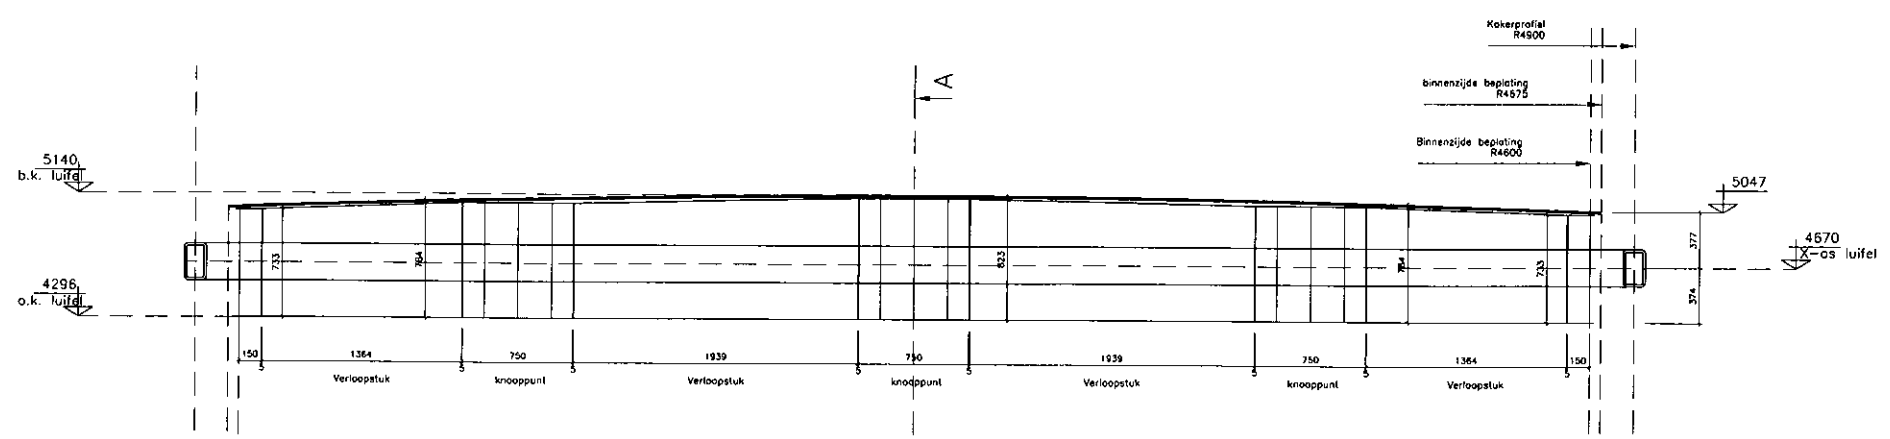

A		18-08-2011	DIVERSE WIJZIGINGEN	BSE	PB
REV.	DATE	DESCRIPTION		DRAWN	CHKD
TITLE: Beplating					
JOB: Luifel Lage Landen Eindhoven					
CLIENT: Bam				SCALE: 1:25	DATE
				DRAWN: BSE	08-07-2011
				CHKD: PB	08-07-2011
		BRS Building Systems B.V. Postbus 27 2250 AA Maaikapelle		I: +31 (0)88 027 70 00 F: +31 (0)88 027 70 99 E: bs@brs.nl I: www.brs.nl	
THIS INFORMATION SHEET/DRAWING IS UNDER BRS BUILDING SYSTEMS B.V. COPYRIGHT. IT IS NOT ALLOWED TO REPRODUCE THIS SHEET/DRAWING WITHOUT PRIOR APPROVAL IN WRITING FROM BRS BUILDING SYSTEMS B.V. BRS Structural Glazing, Freerformglass® and Steel Solutions are trademarks of BRS Building Systems B.V.		STATUS: Definitief ORDER NO.: 1100612 DRWG NO.: P3 REVISION: A		FORM: A1	