

koker 250x8

koker 250x10

TT-ligger

TT-tigger

IPE360


IPE360

5.800 +p
b.k. vloer

5.175 +p
o.k. staalconstructie

0 0,1 0,2 0,3 0,4 0,5 m

A

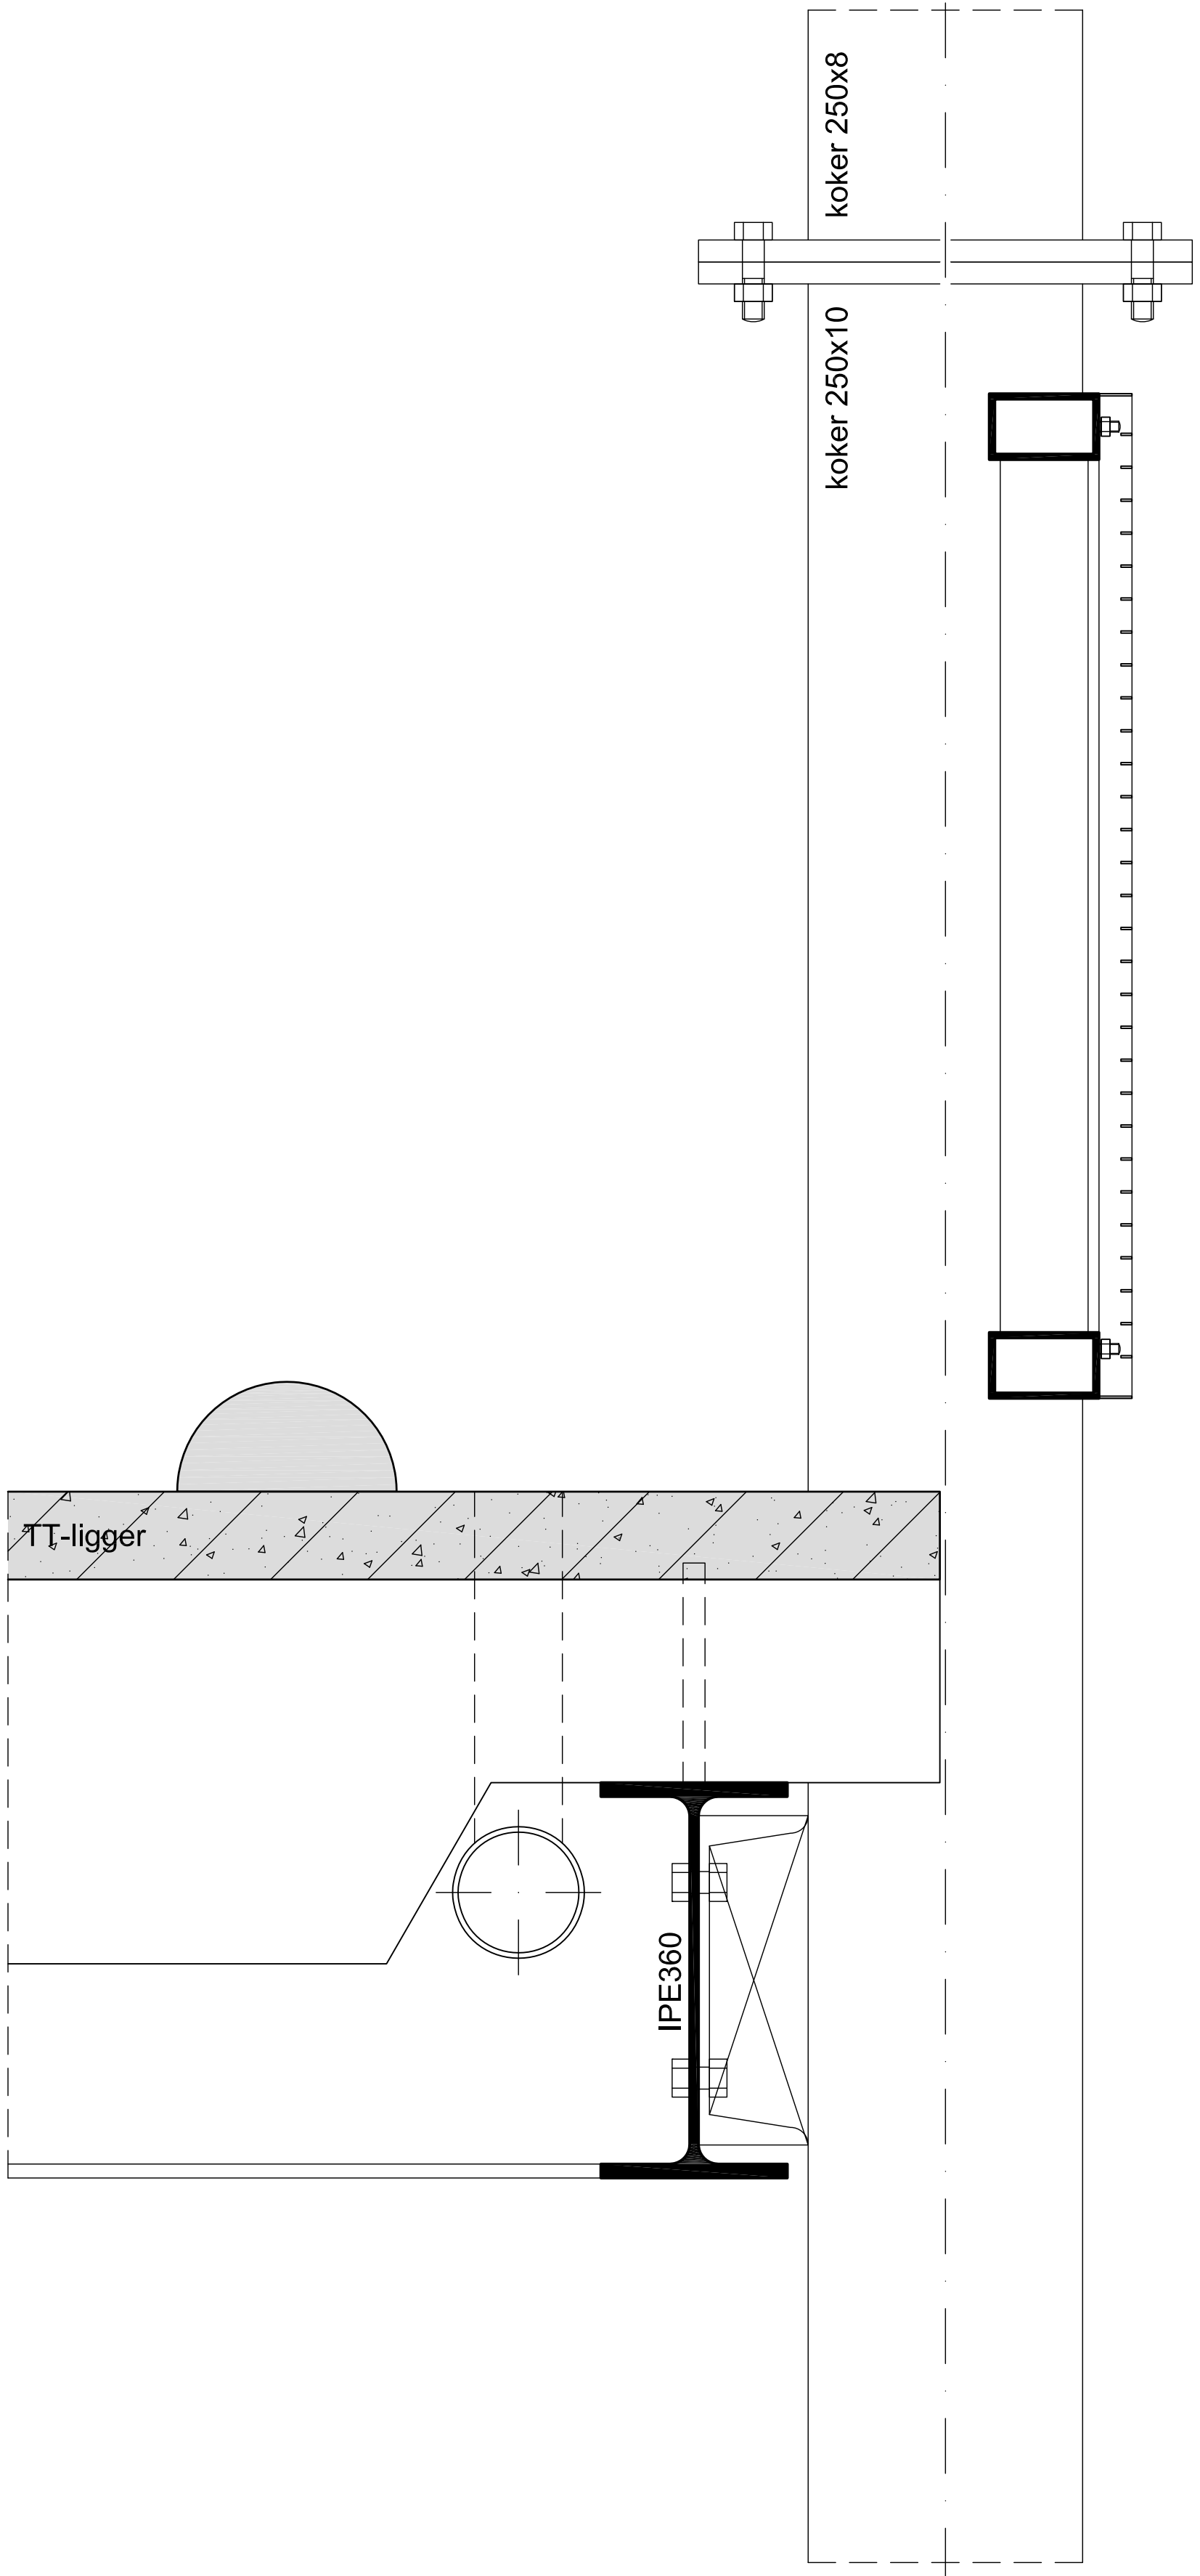

5.885 +p
o.k. hekwerk

5.800 +p
b.k. vloer

5.175 +p
o.k. staalconstructie

