



Spant

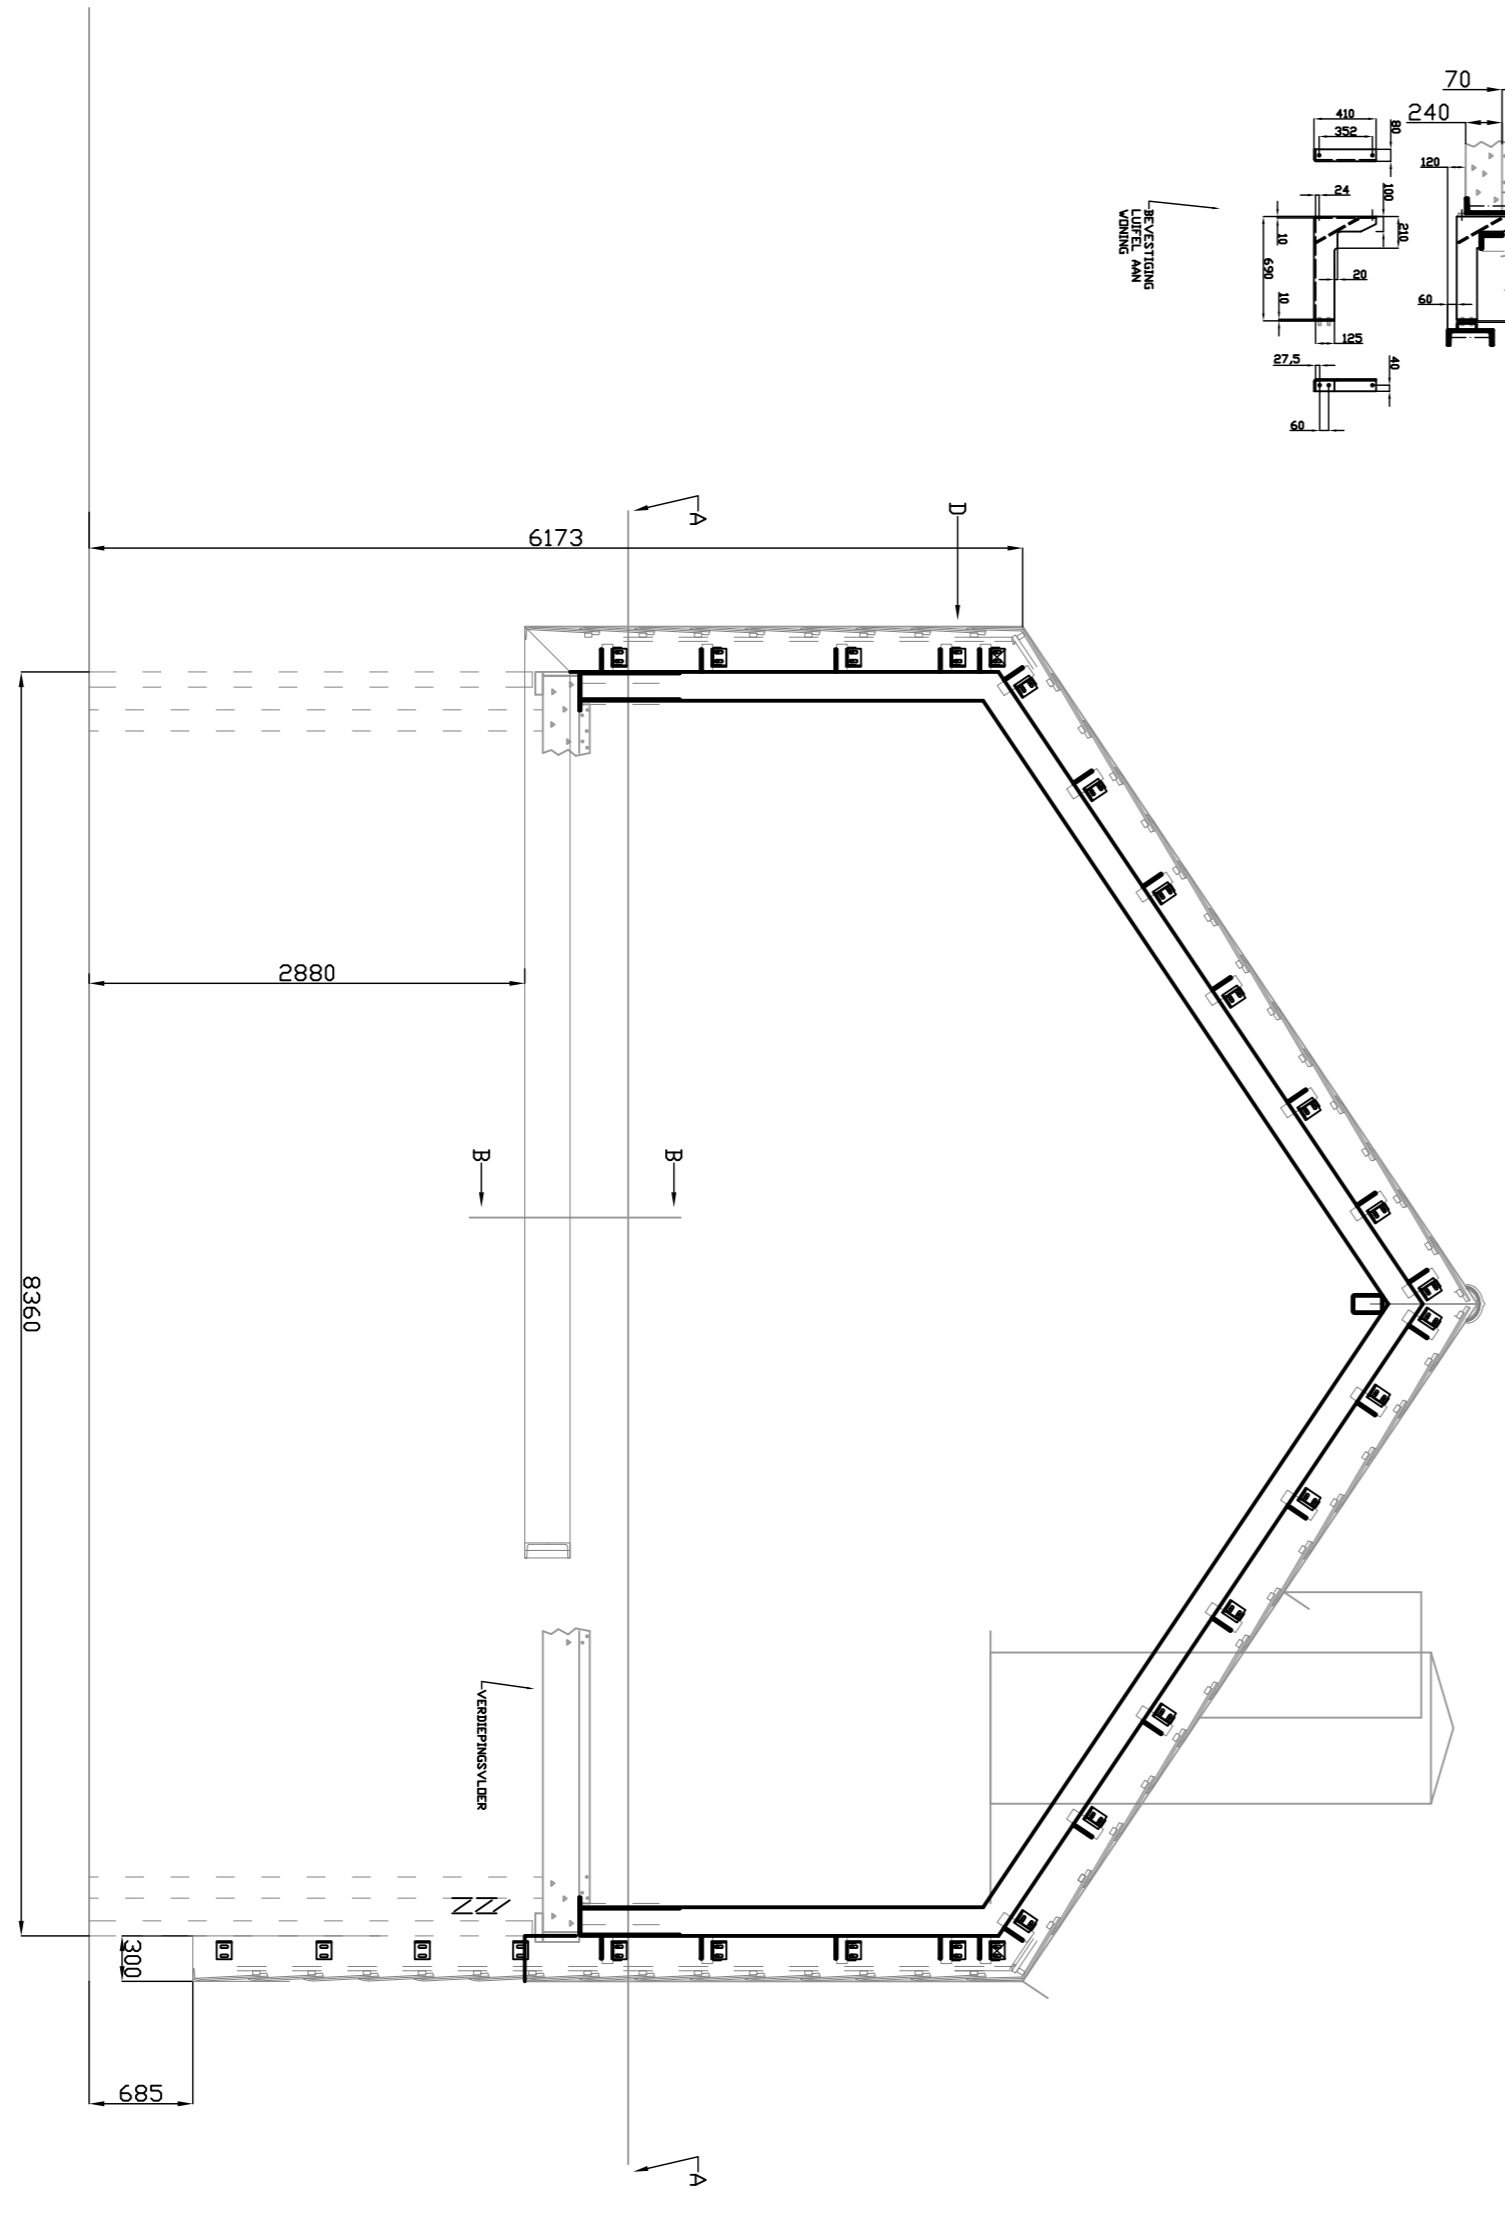

Randligger

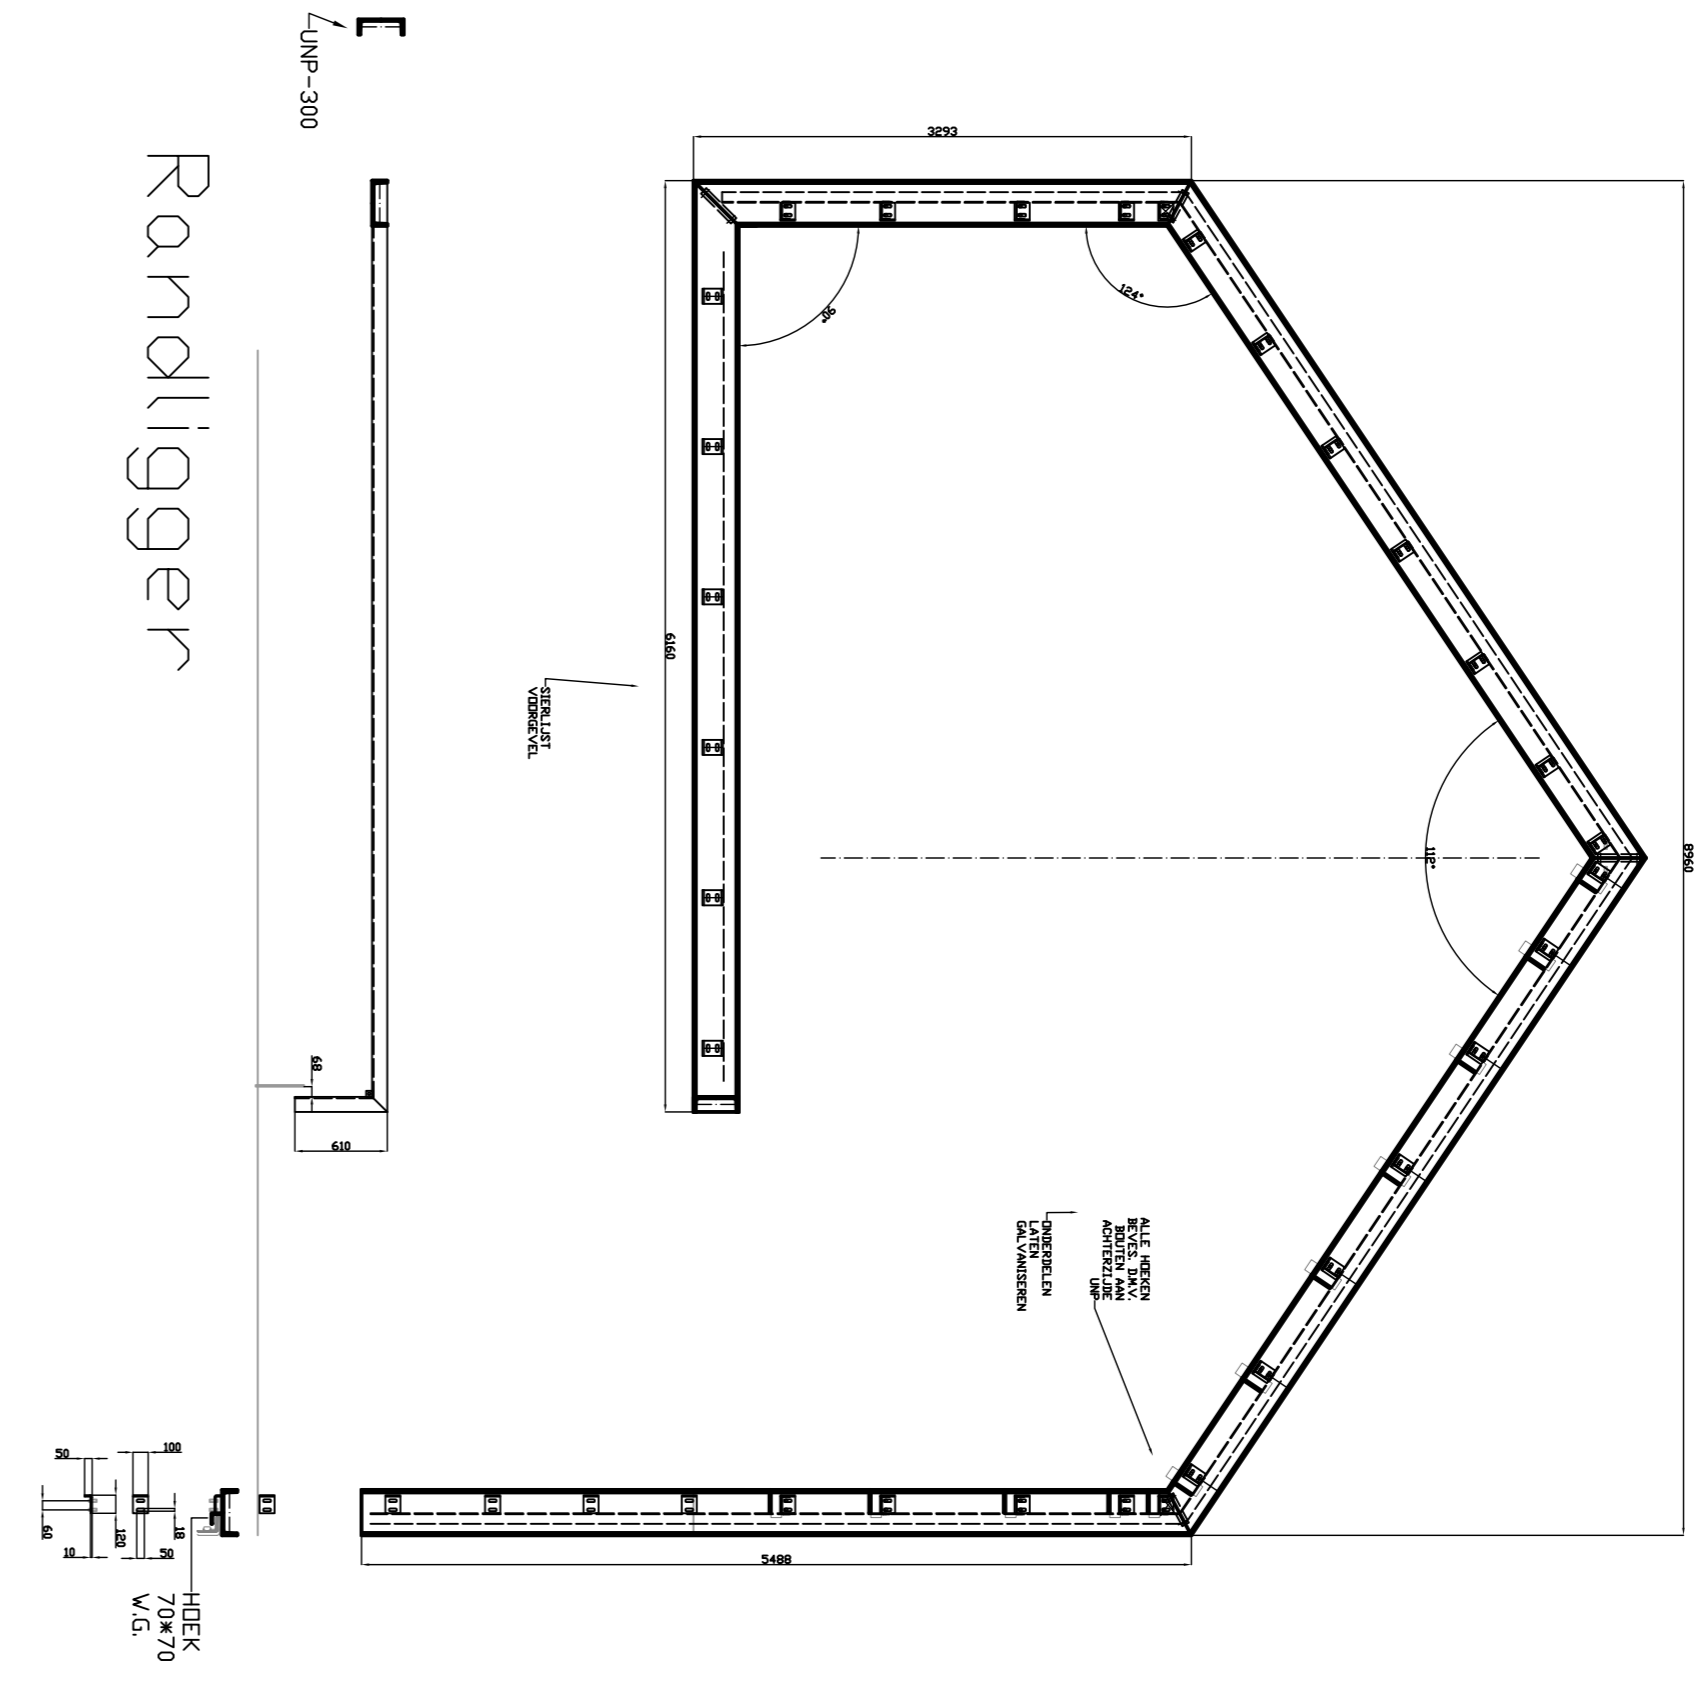

Verzichtsplattegrund

