
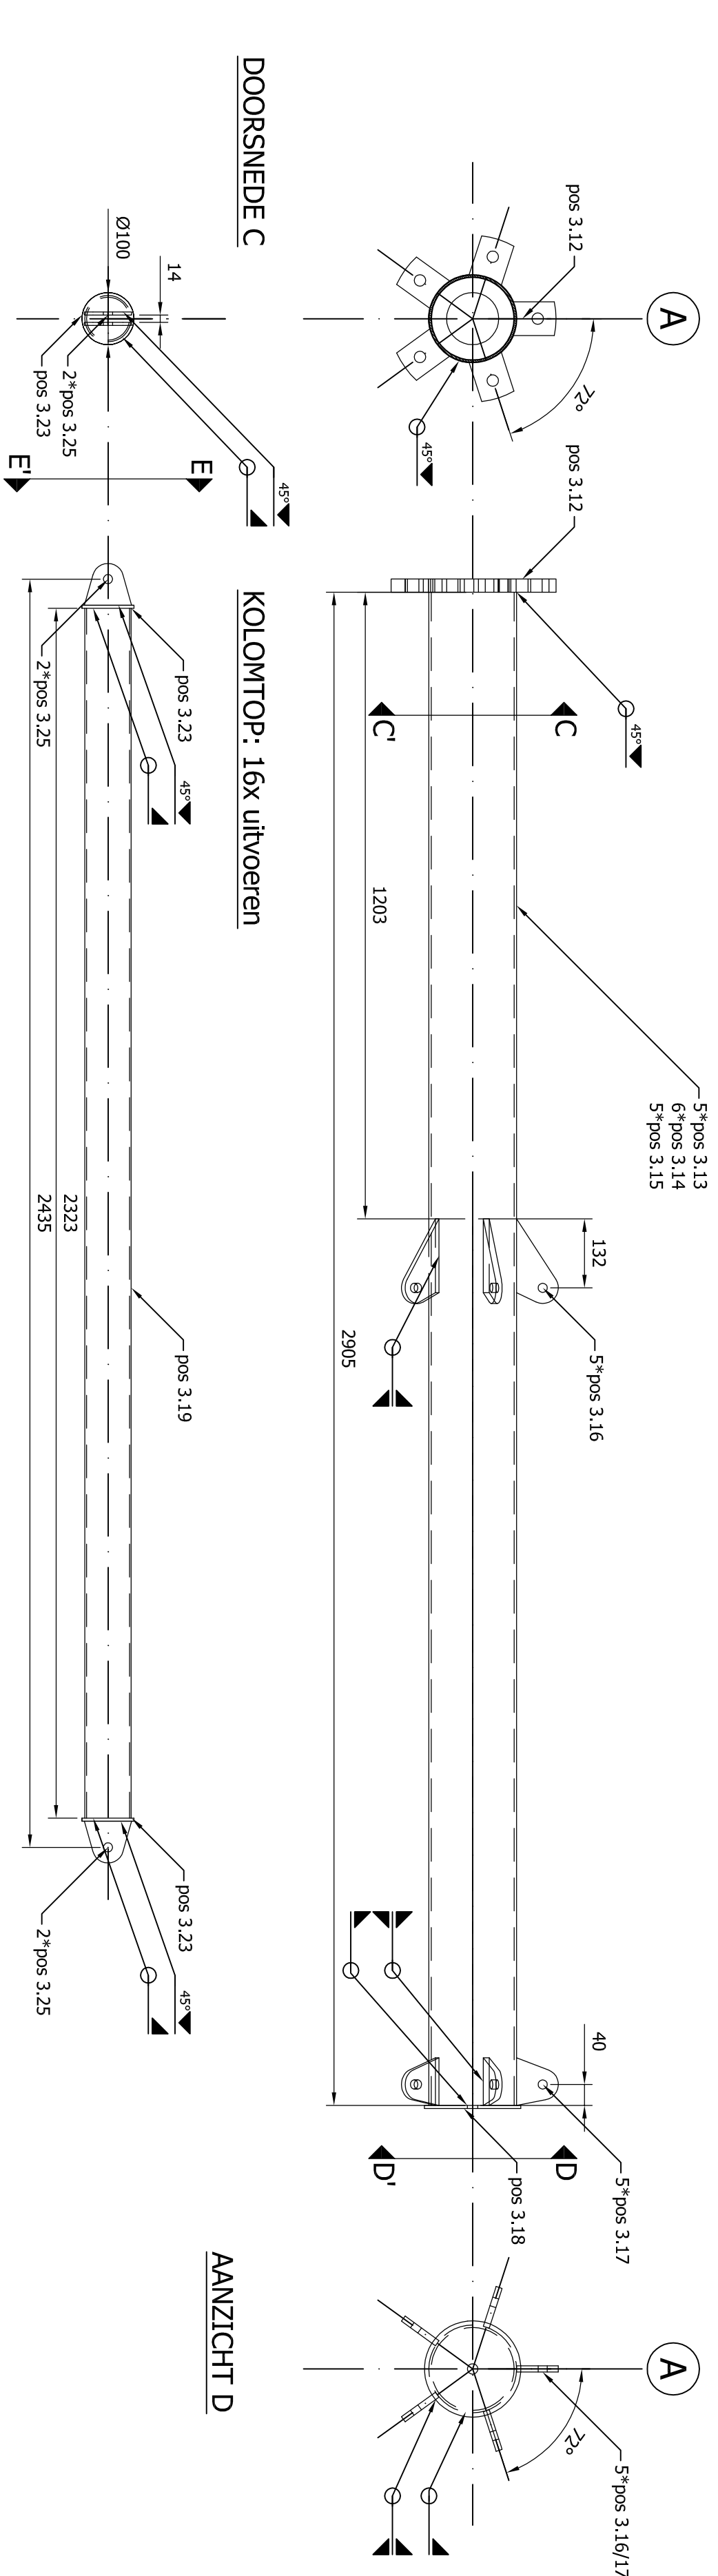
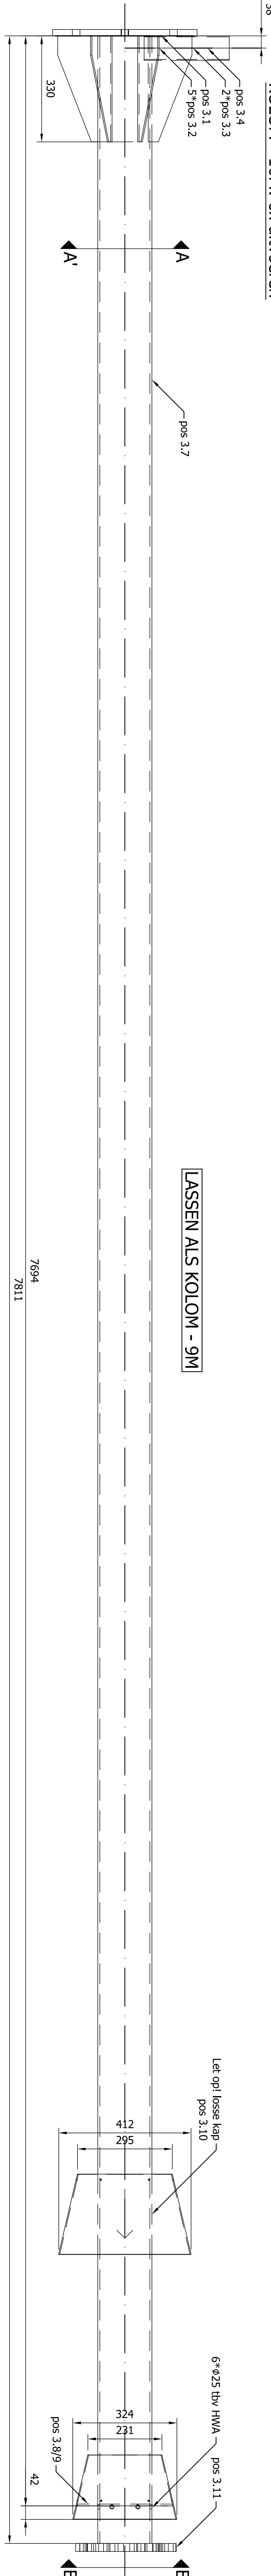
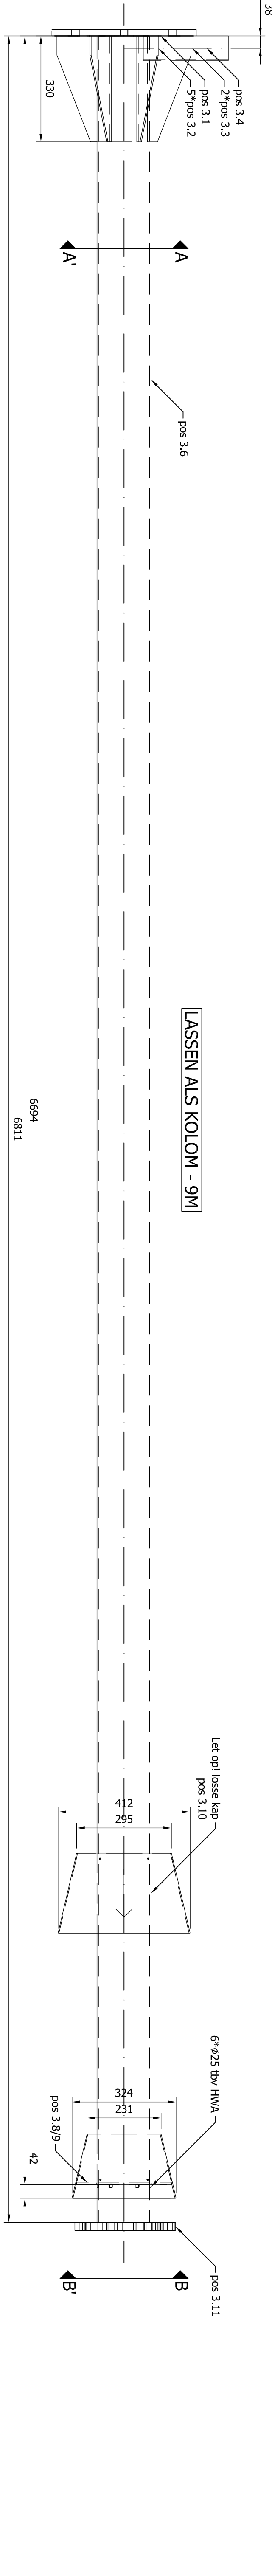


106809_SCHOUWERECHT			
Serial type	Reinforcement A (mm)	Reinforcement B (mm)	Reinforcement C (mm)
3x Paraplu - 5m	5886	6590	6590
6x Paraplu - 10m	6586	6590	6590
5x Paraplu - 11m	7586	6590	6590

106809_UF_03			
Serial type	Reinforcement A (mm)	Reinforcement B (mm)	Reinforcement C (mm)
3x Paraplu - 5m	5886	6590	6590
6x Paraplu - 10m	6586	6590	6590
5x Paraplu - 11m	7586	6590	6590

- ALGEMEEN:**
- Lassen: a=5 (a<t), a=t (a>t), tenzij anders vermeld.
 - Conservering: thermisch verzinken.
 - Bevestigingsmiddelen: Klasse 8.8, thermisch verzinkt, tenzij anders vermeld.
 - Snijplaten volgens: 106809_SNIJ_01/02.dwg.

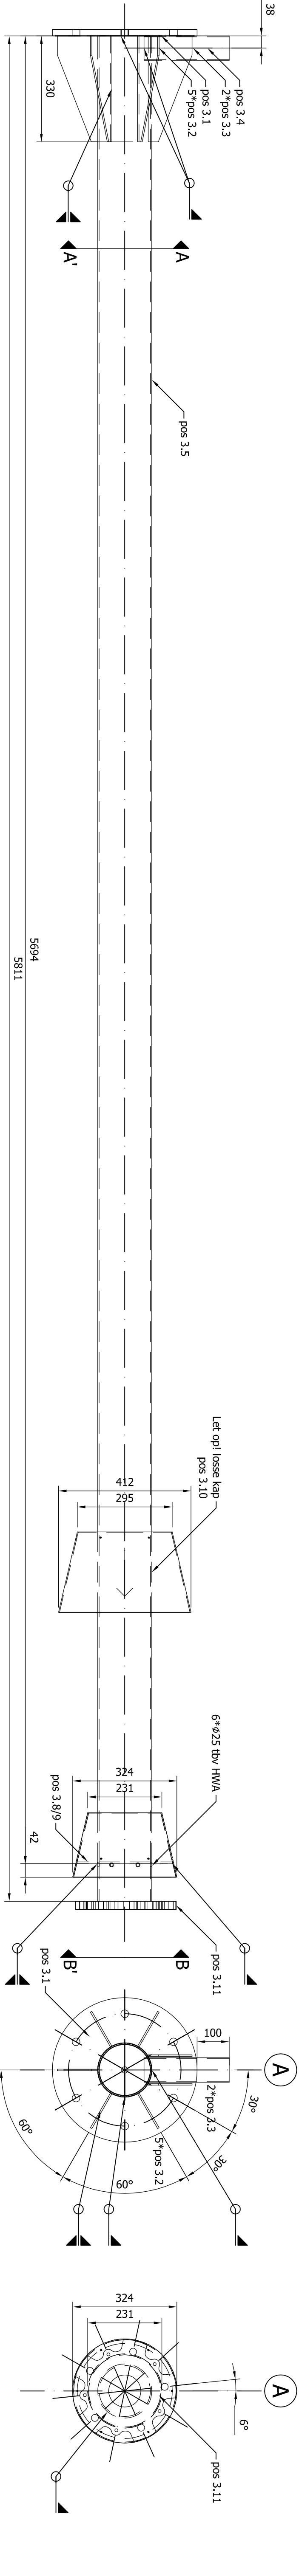

Boisard 13 E - 3523 CL Utrecht
P.O. BOX 85190 - 3508 AD Utrecht
T + 31 (0) 252 1869
F + 31 (0) 254 1239
I www.tentech.nl

Butink Technology
Typograaf 1 - 6821 VG Duijven
T 0316 250 830
F 0316 268 954
I www.butink-technology.com

SAMENSTELLINGSTEKENING

ontwerp		teken	
HW	15.06.2011	JW	15.06.2011
106809_UF_01.dwg	A1	1:50	1:50

UITVOERING 106809_UF_03