


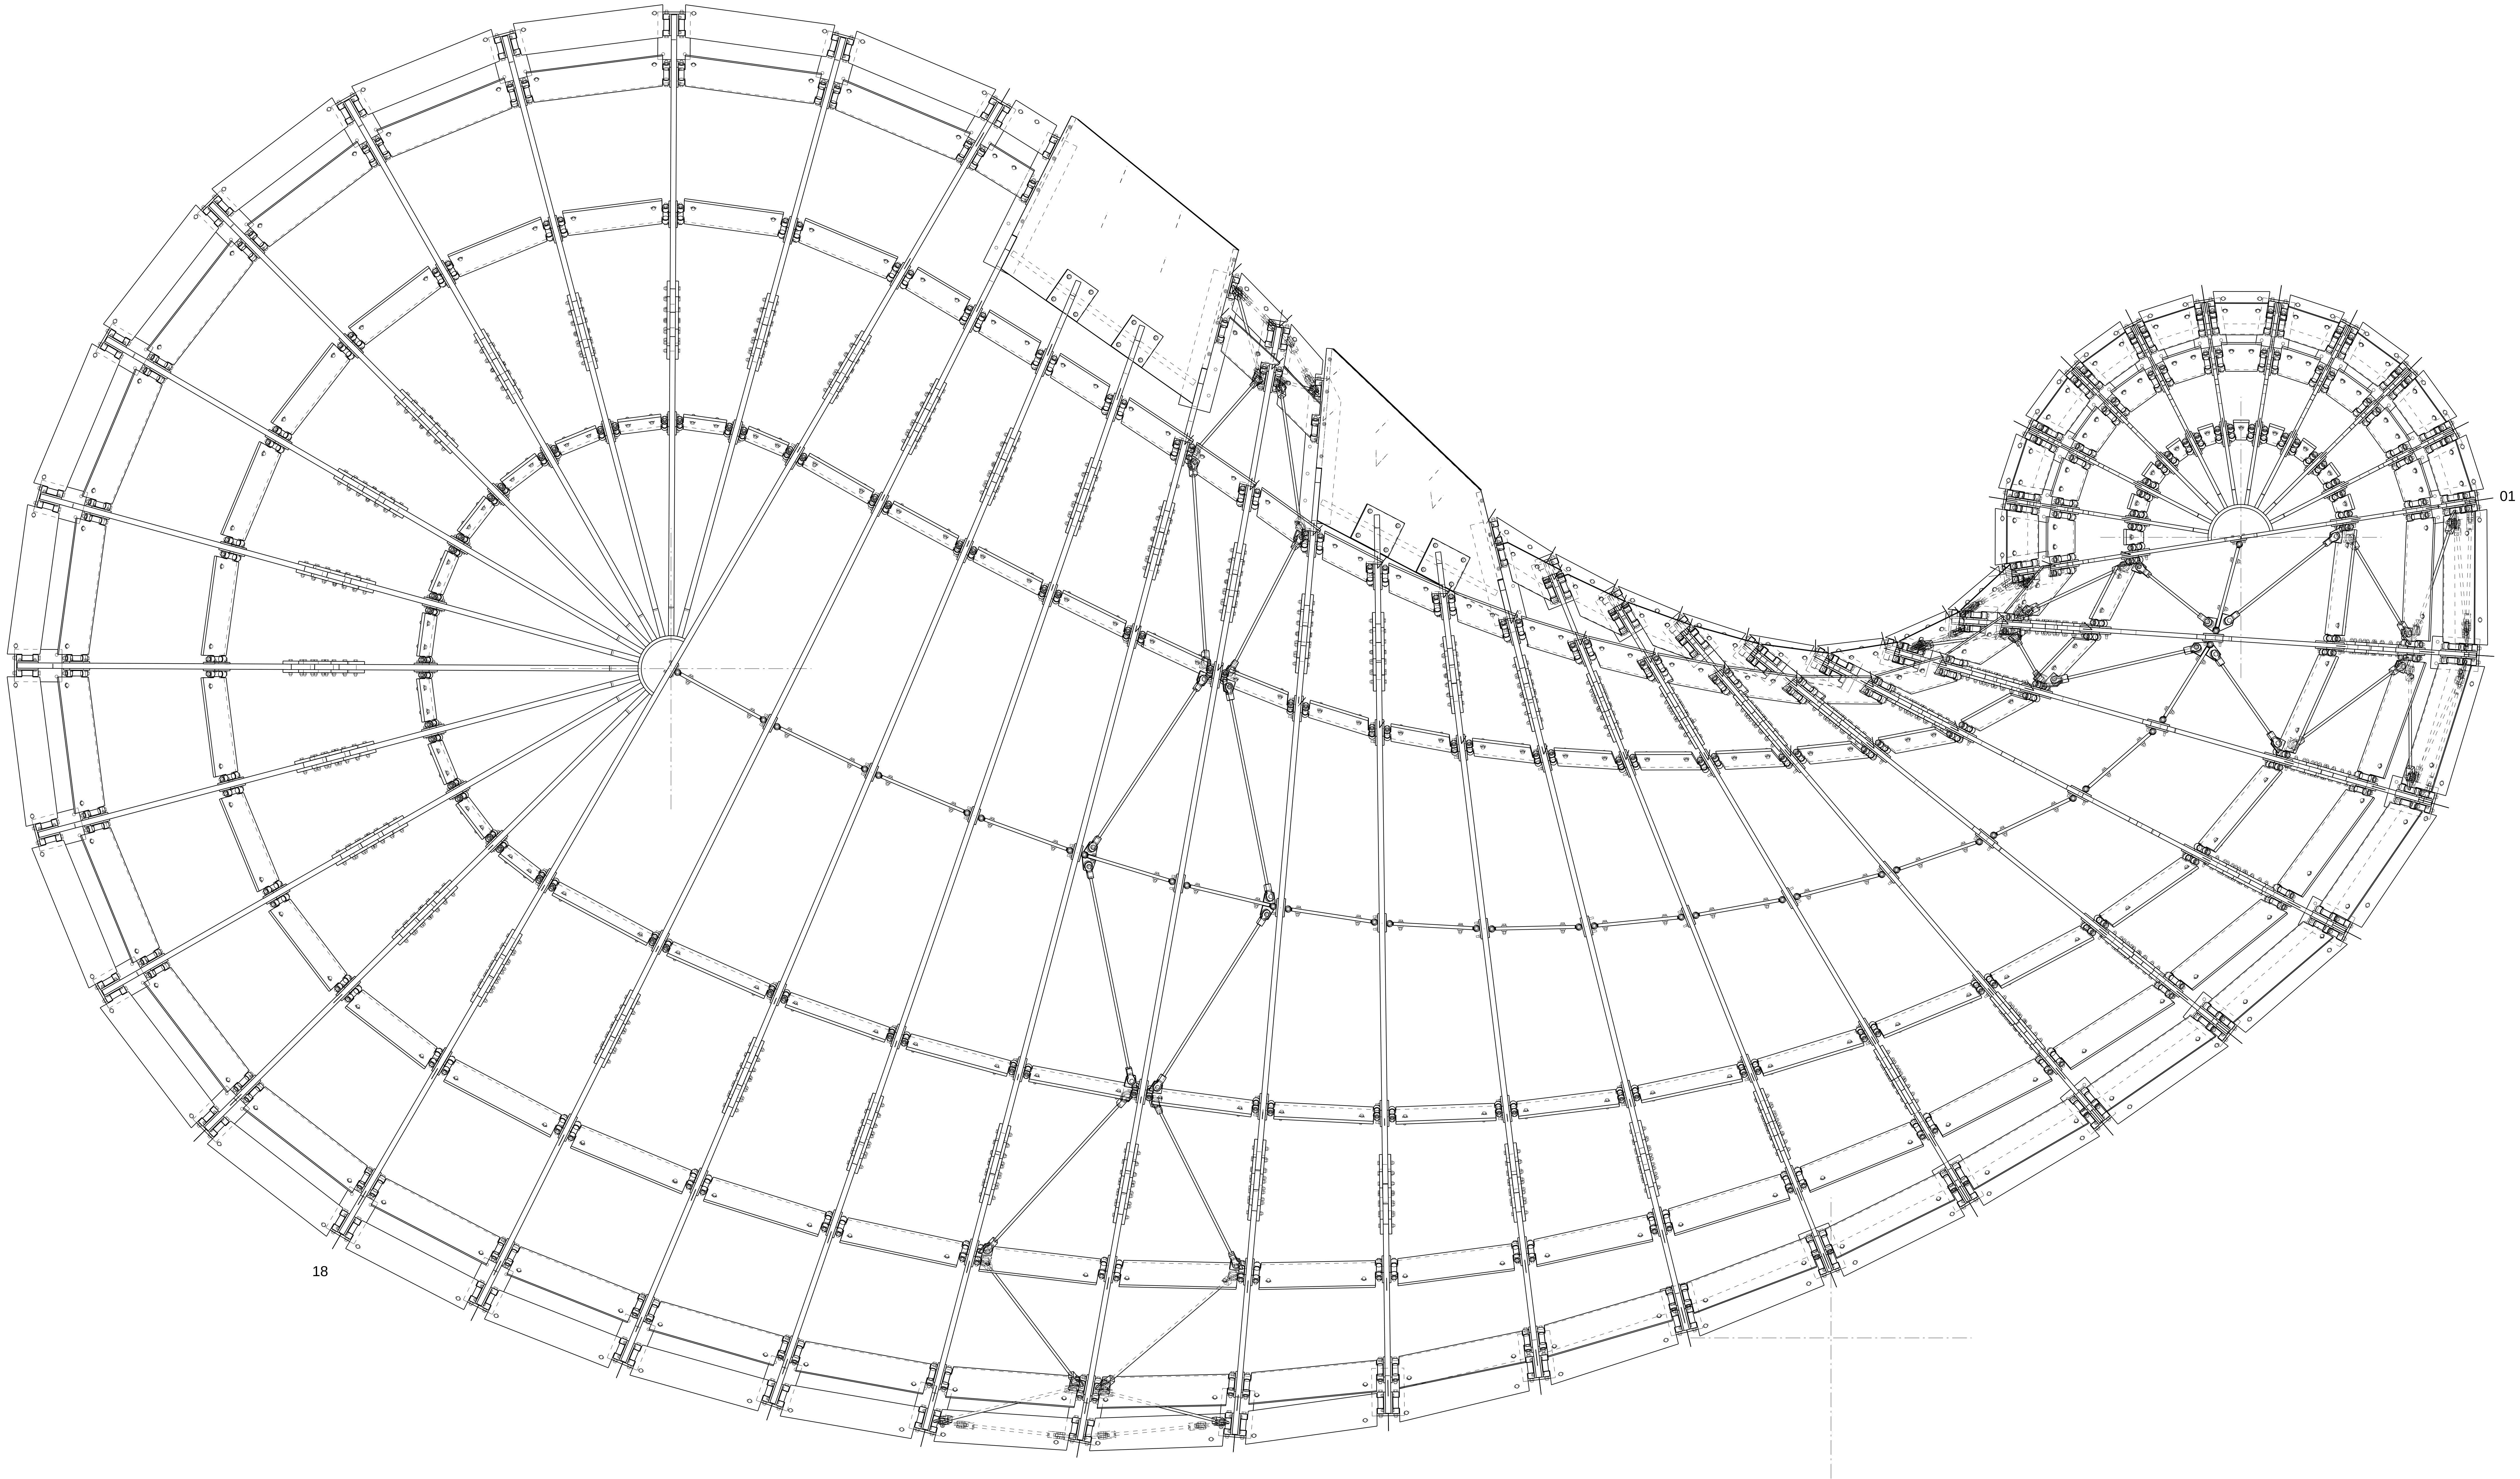

Top view

REV. NR.	REVISION	REVISION DESCRIPTION	REVISION DATE
PROJECT	Floriade Pavilion 2012 - Azerbaijan		P.P.Brans
CLIENT	Arcadis	Final	31.01.2012
NAME	TOP VIEW TOTAL CONSTRUCTION	8/5 Unless otherwise stated	1:20
COATING	Steel structure - White finish	Anchors 4.8 black p.o.s. Fasteners 8.8 gloss galvanized u.o.s.	1110328
MOESKOPS STAALBOUW B.V.			2003886
G [10]			