



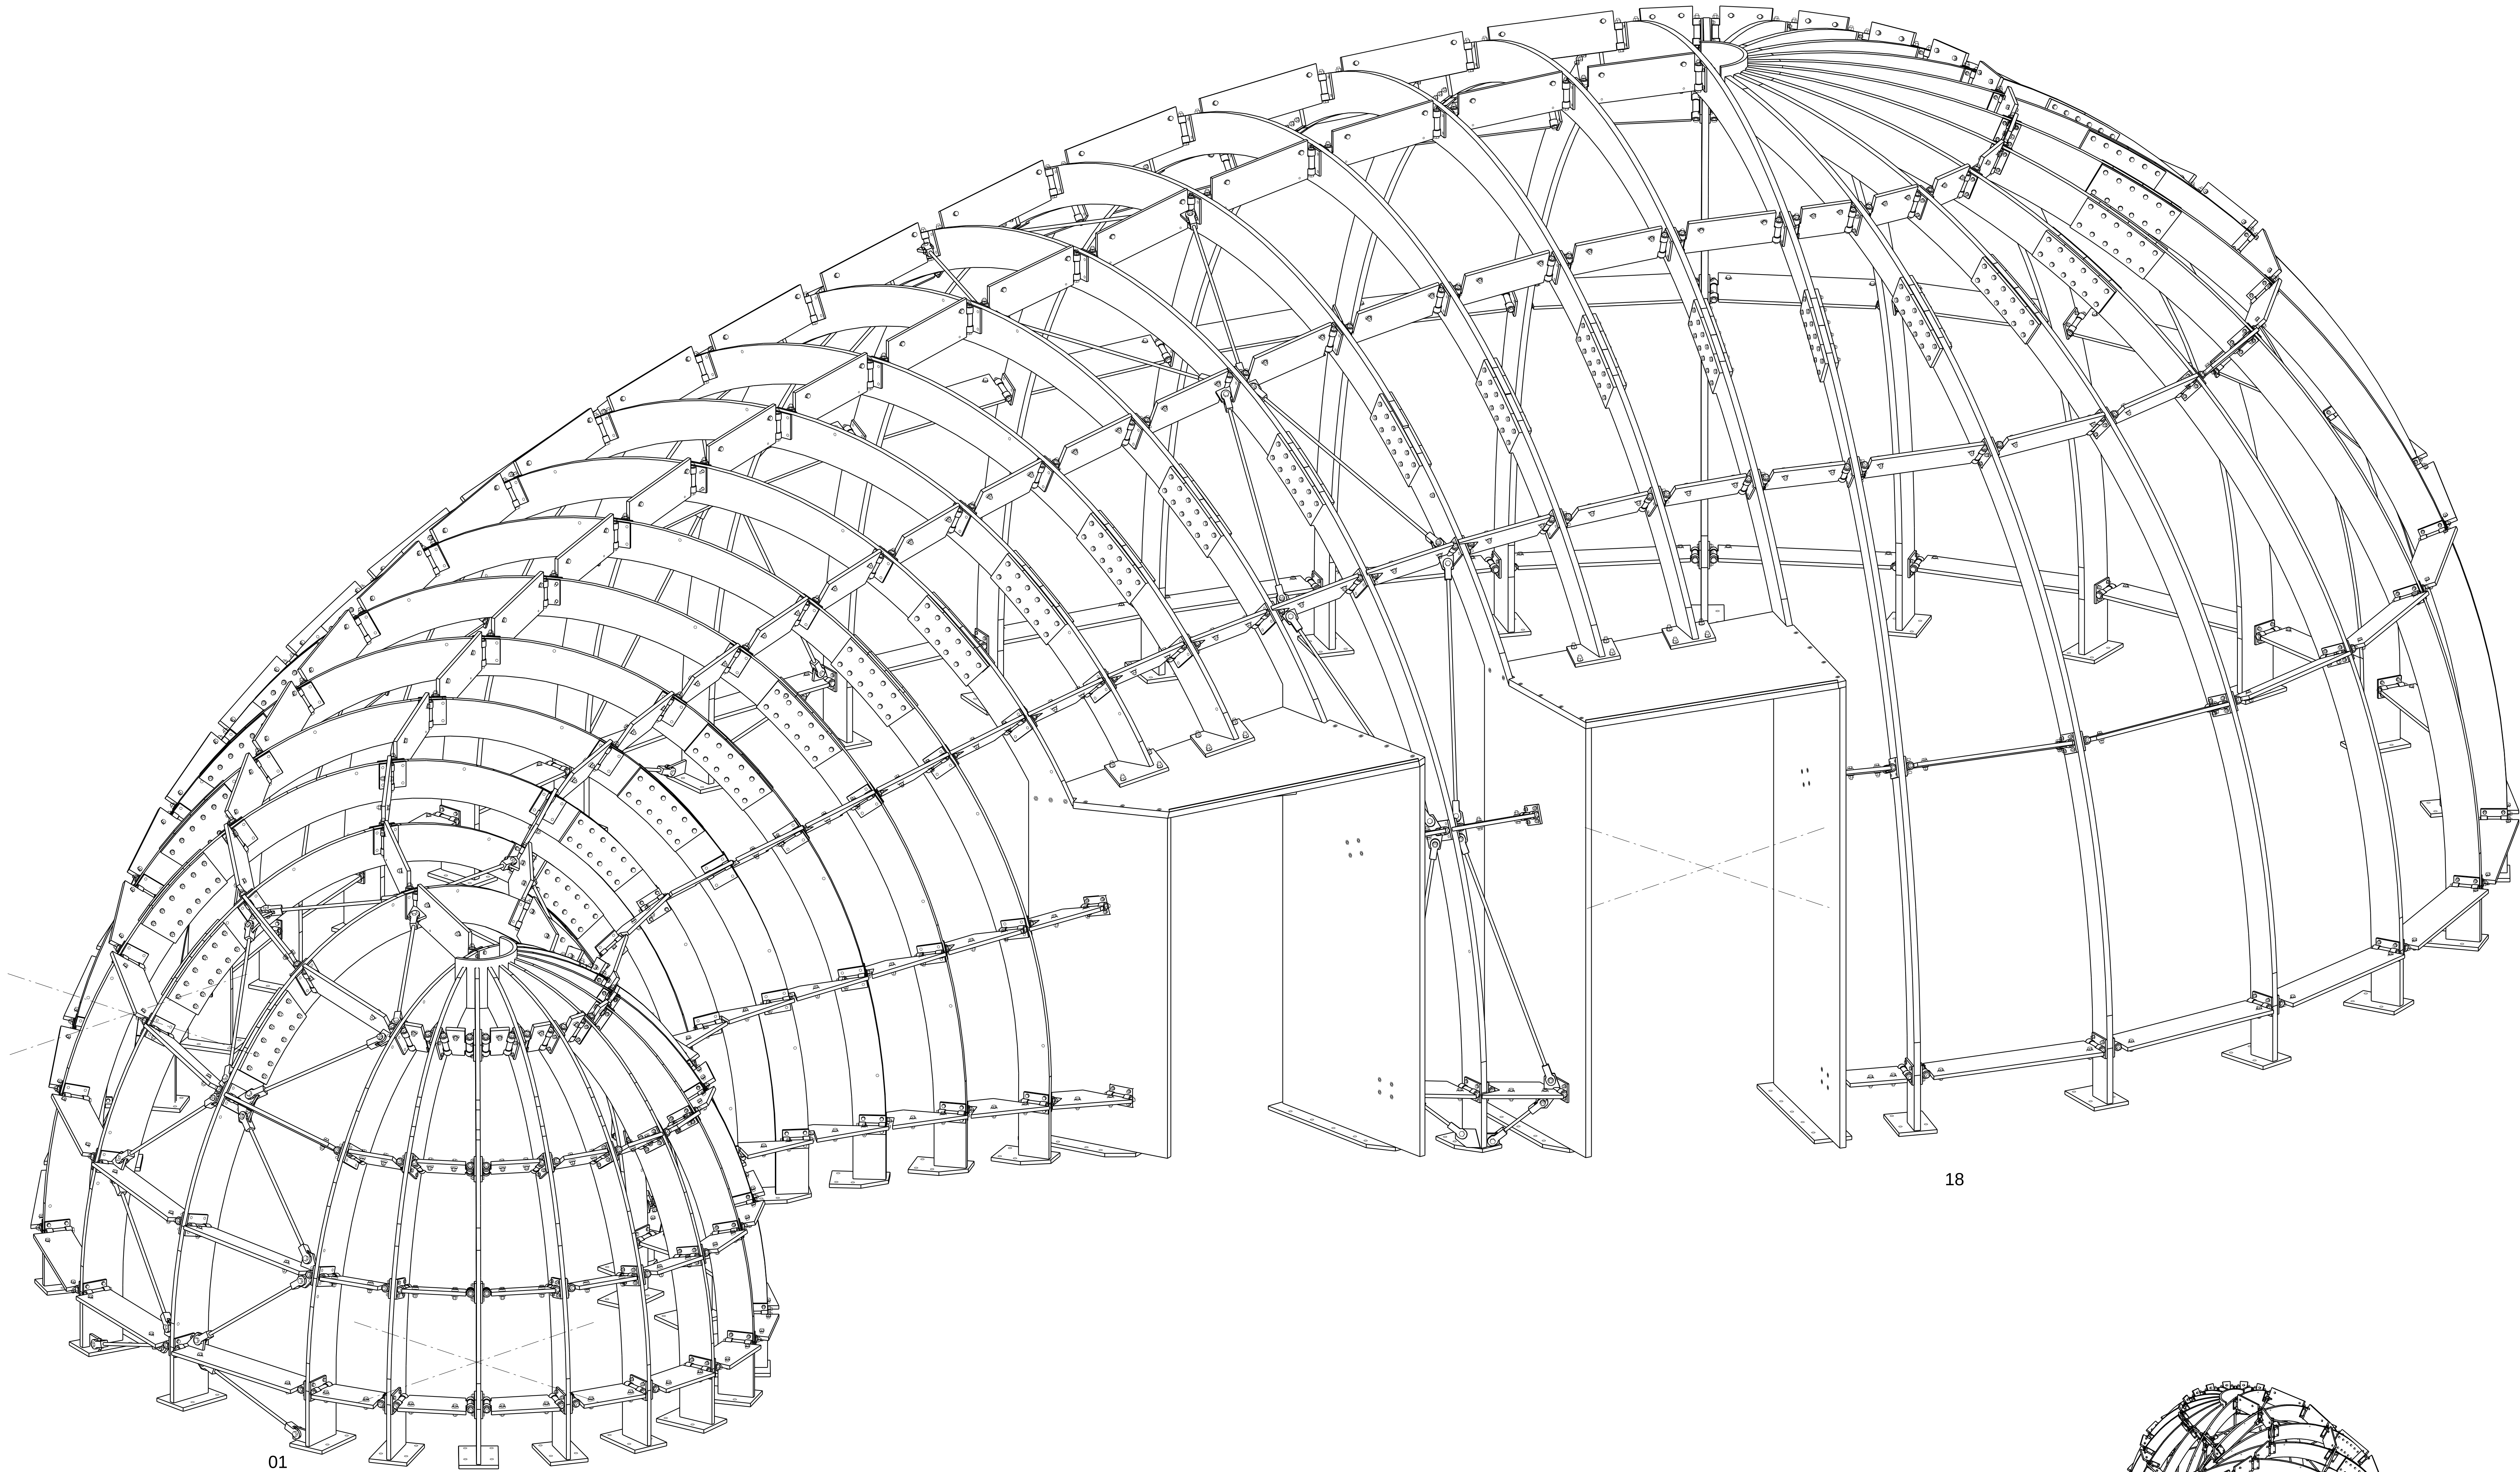

3d entrance

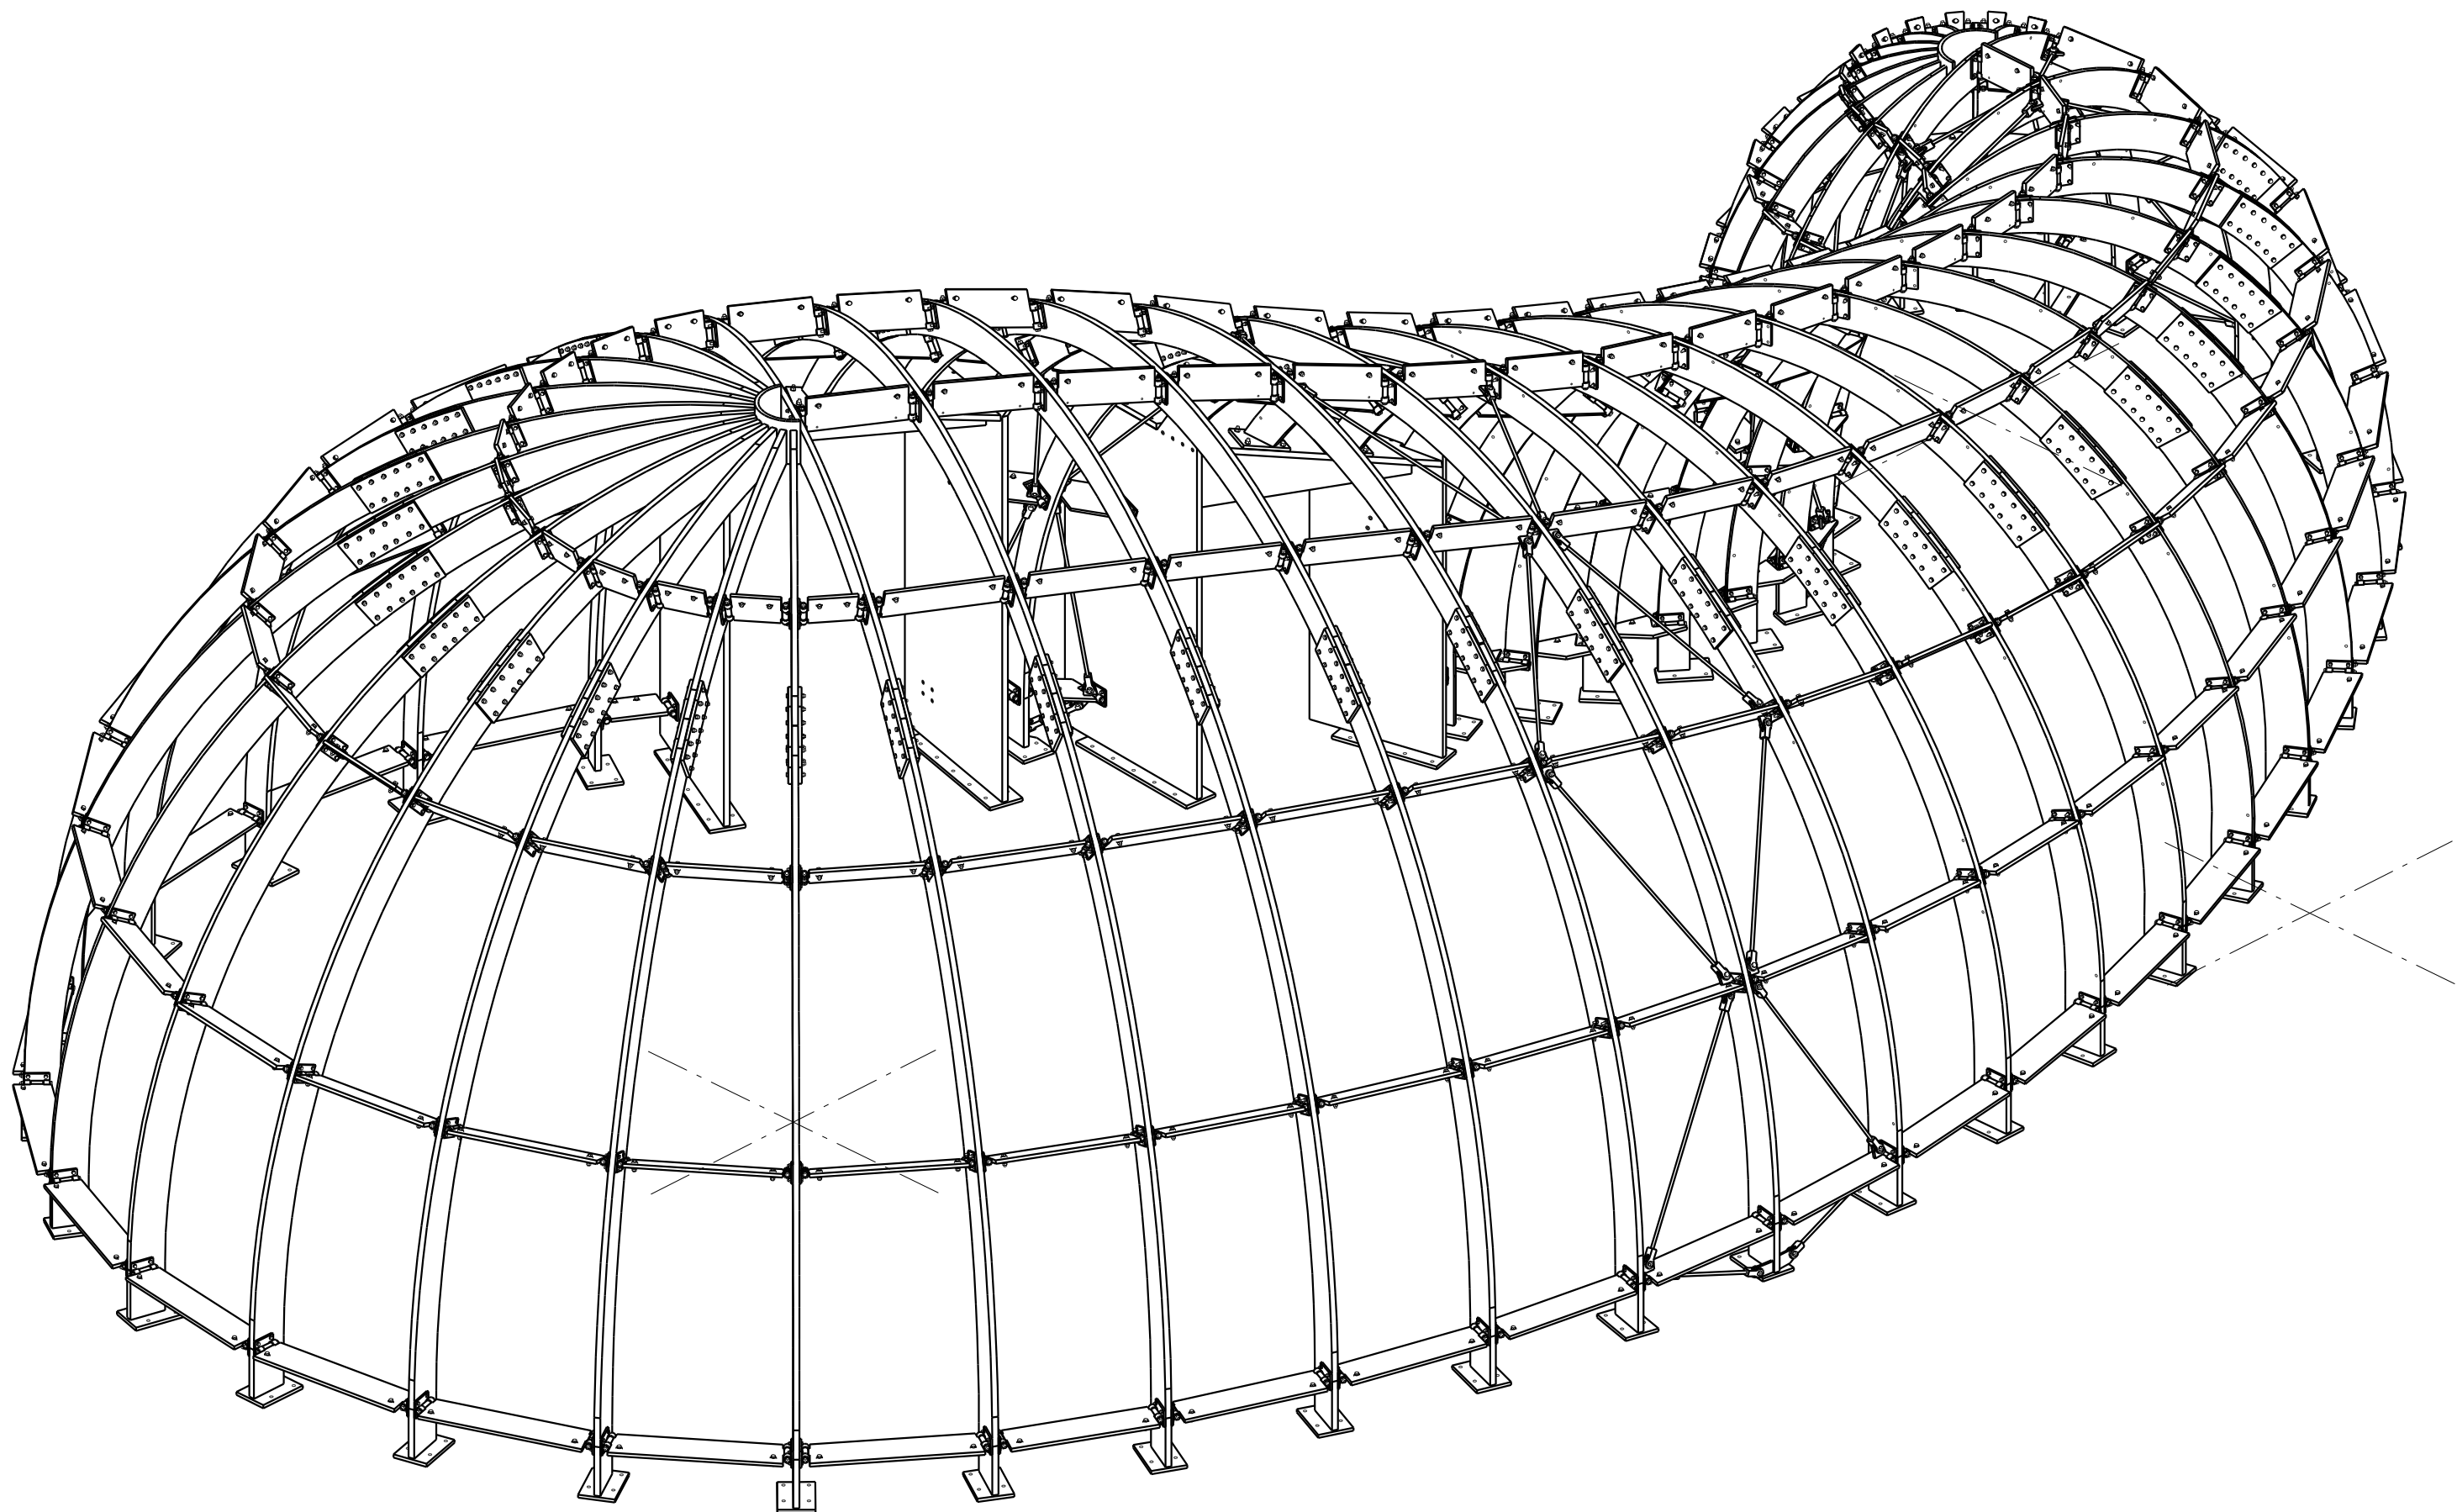

3d back

Comment:
-3D is without glass and glass support

2	B	final adjustment	30-01-2012
1	A	adjustment	20-12-2011
REV. NR.	REVISION	REVISION DESCRIPTION	REVISION DATE
PROJECT	Floriade Pavilion 2012 - Azerbaijan		P.P.Brans
CLIENT	Arcadis	Final	12.12.2011
NAME	3D OVERVIEW	Unless otherwise stated: 8°/5	1:20 1:50
COATING	Steel structure - White finish	- Anchors: 4 B black o.o.s. - Fasteners: 8.8 gloss galvanized u.o.s.	1110328
MOESKOPS STAALBOUW B.V.			2003886
G [1]			