


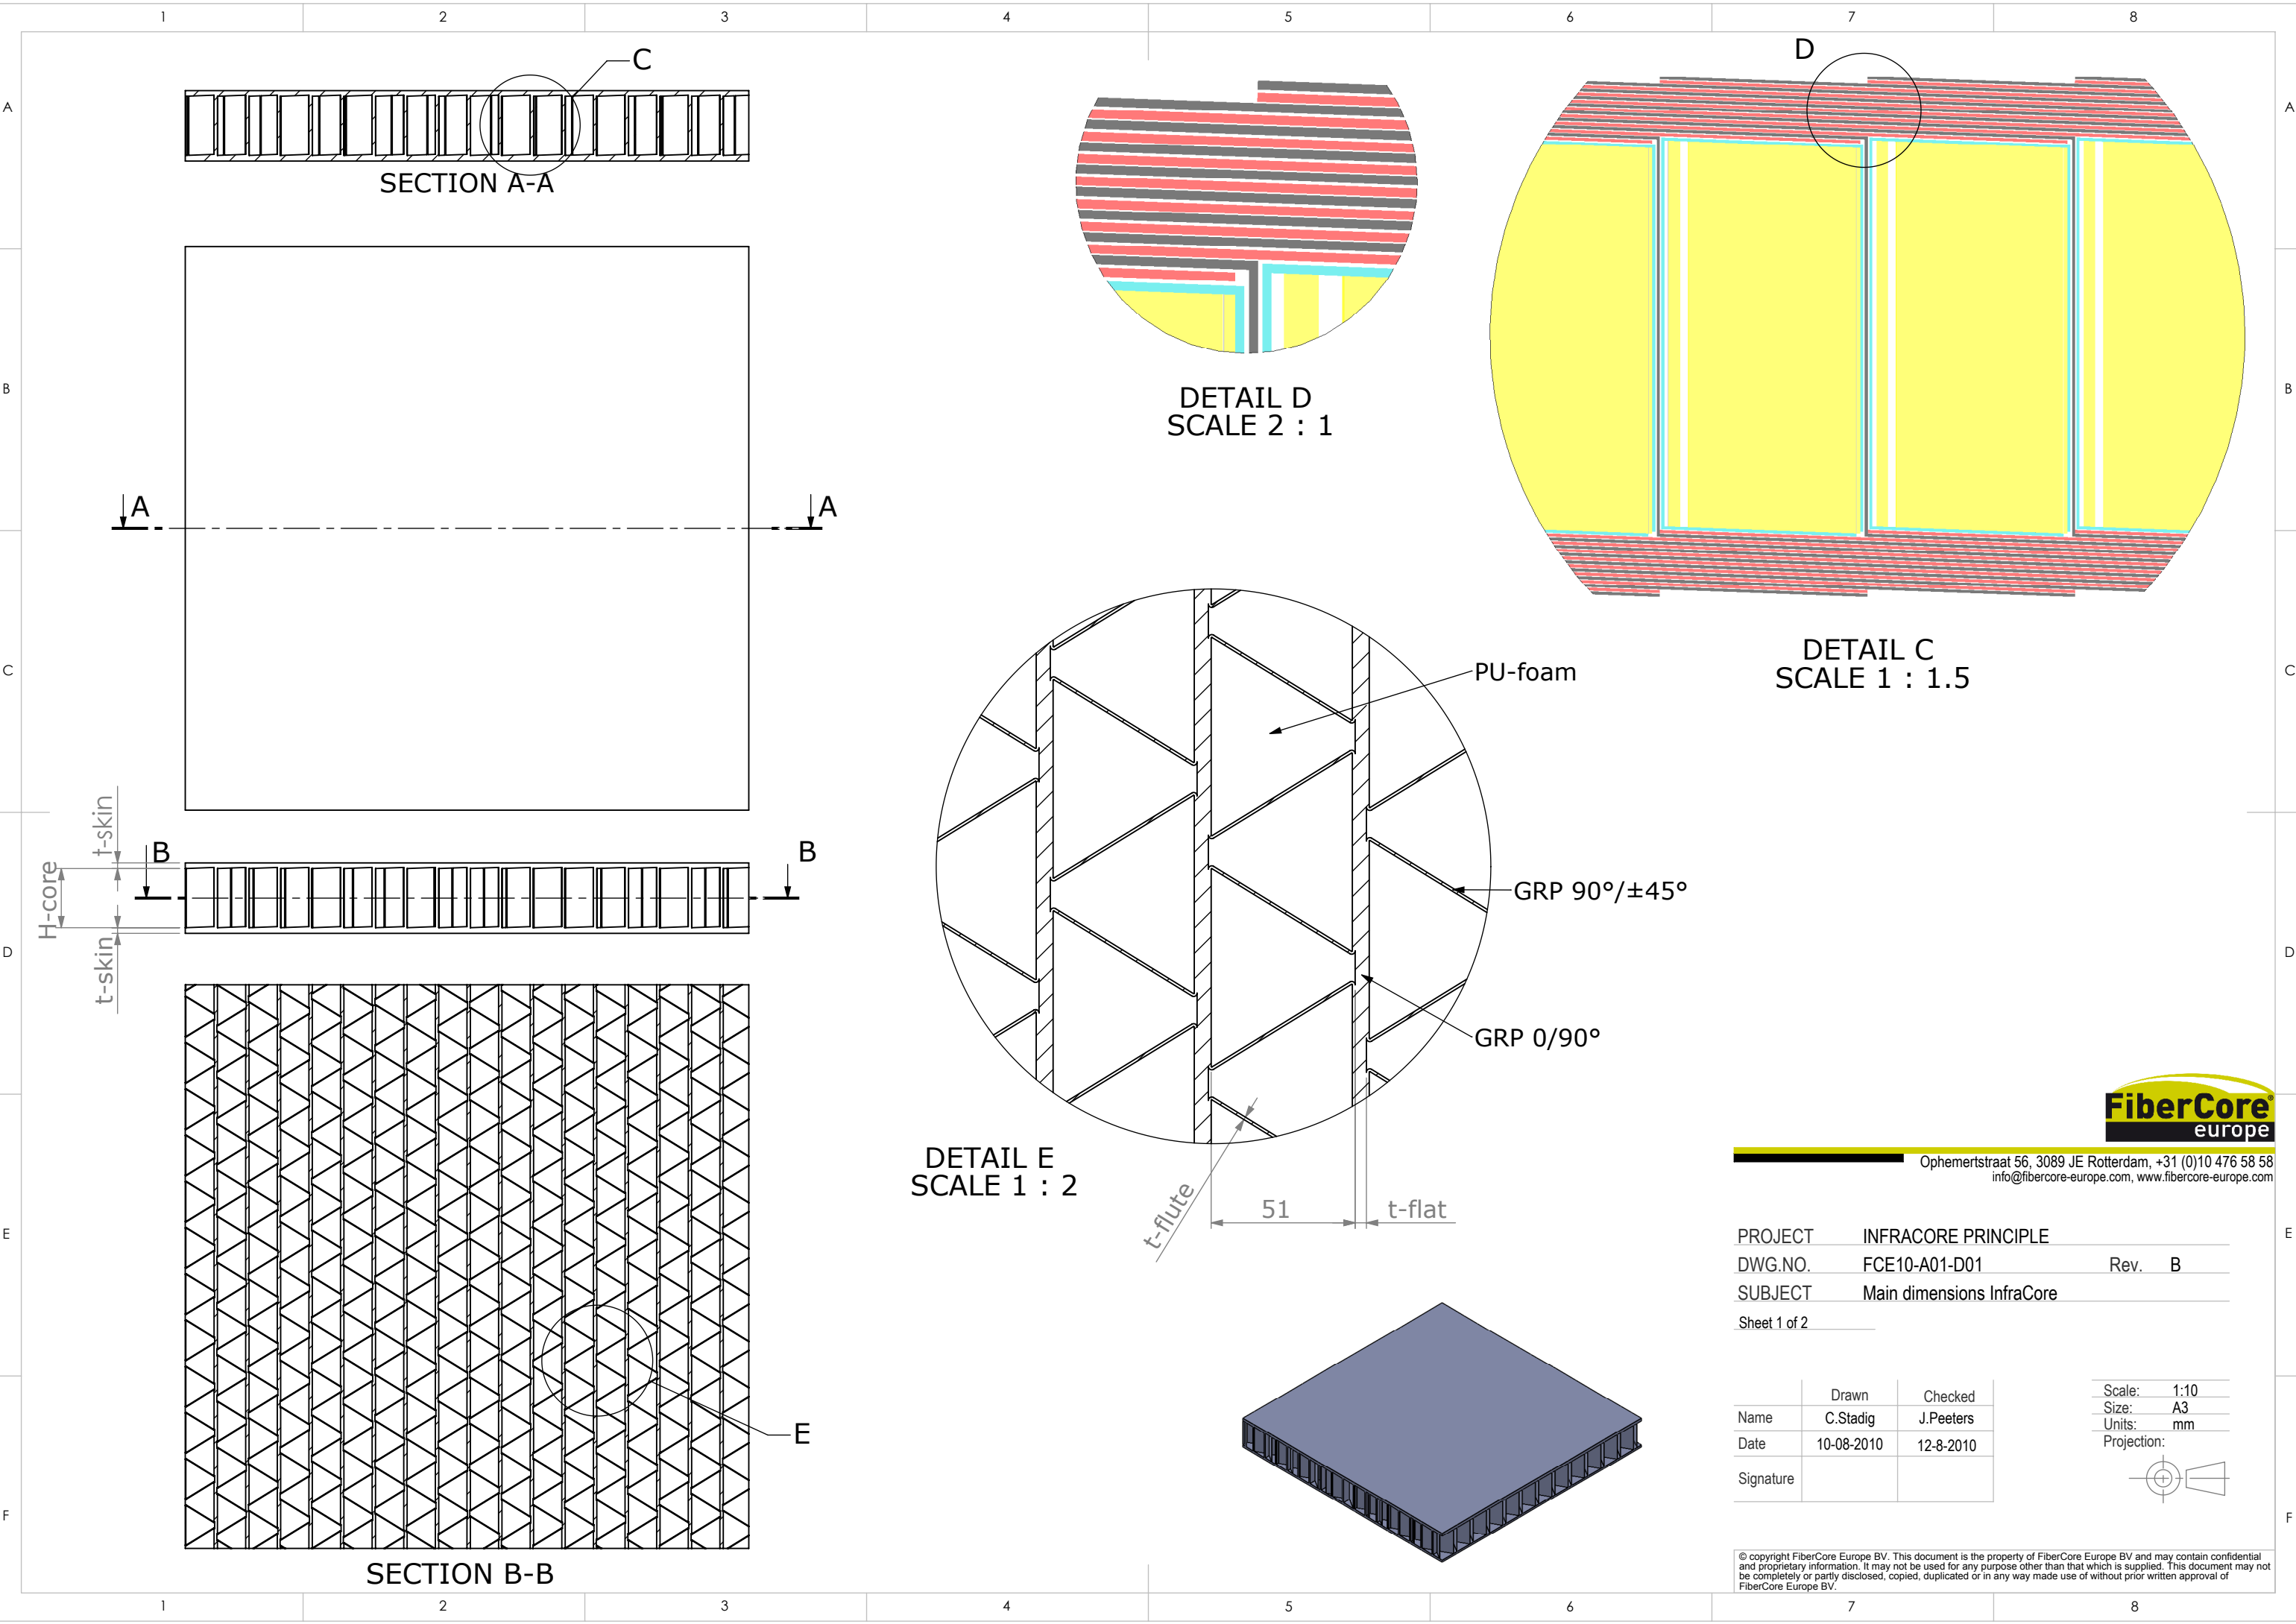


**FiberCore**  
europe


Ophemertstraat 56, 3089 JE Rotterdam, +31 (0)10 476 58 58  
info@fibercore-europe.com, www.fibercore-europe.com

PROJECT    INFRACORE PRINCIPLE  
DWG.NO.    FCE10-A01-D01    Rev.    B  
SUBJECT    Main dimensions InfraCore  
Sheet 1 of 2

|           |            |           |
|-----------|------------|-----------|
|           | Drawn      | Checked   |
| Name      | C.Stadig   | J.Peeters |
| Date      | 10-08-2010 | 12-8-2010 |
| Signature |            |           |

Scale:    1:10  
Size:    A3  
Units:    mm  
Projection:

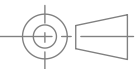

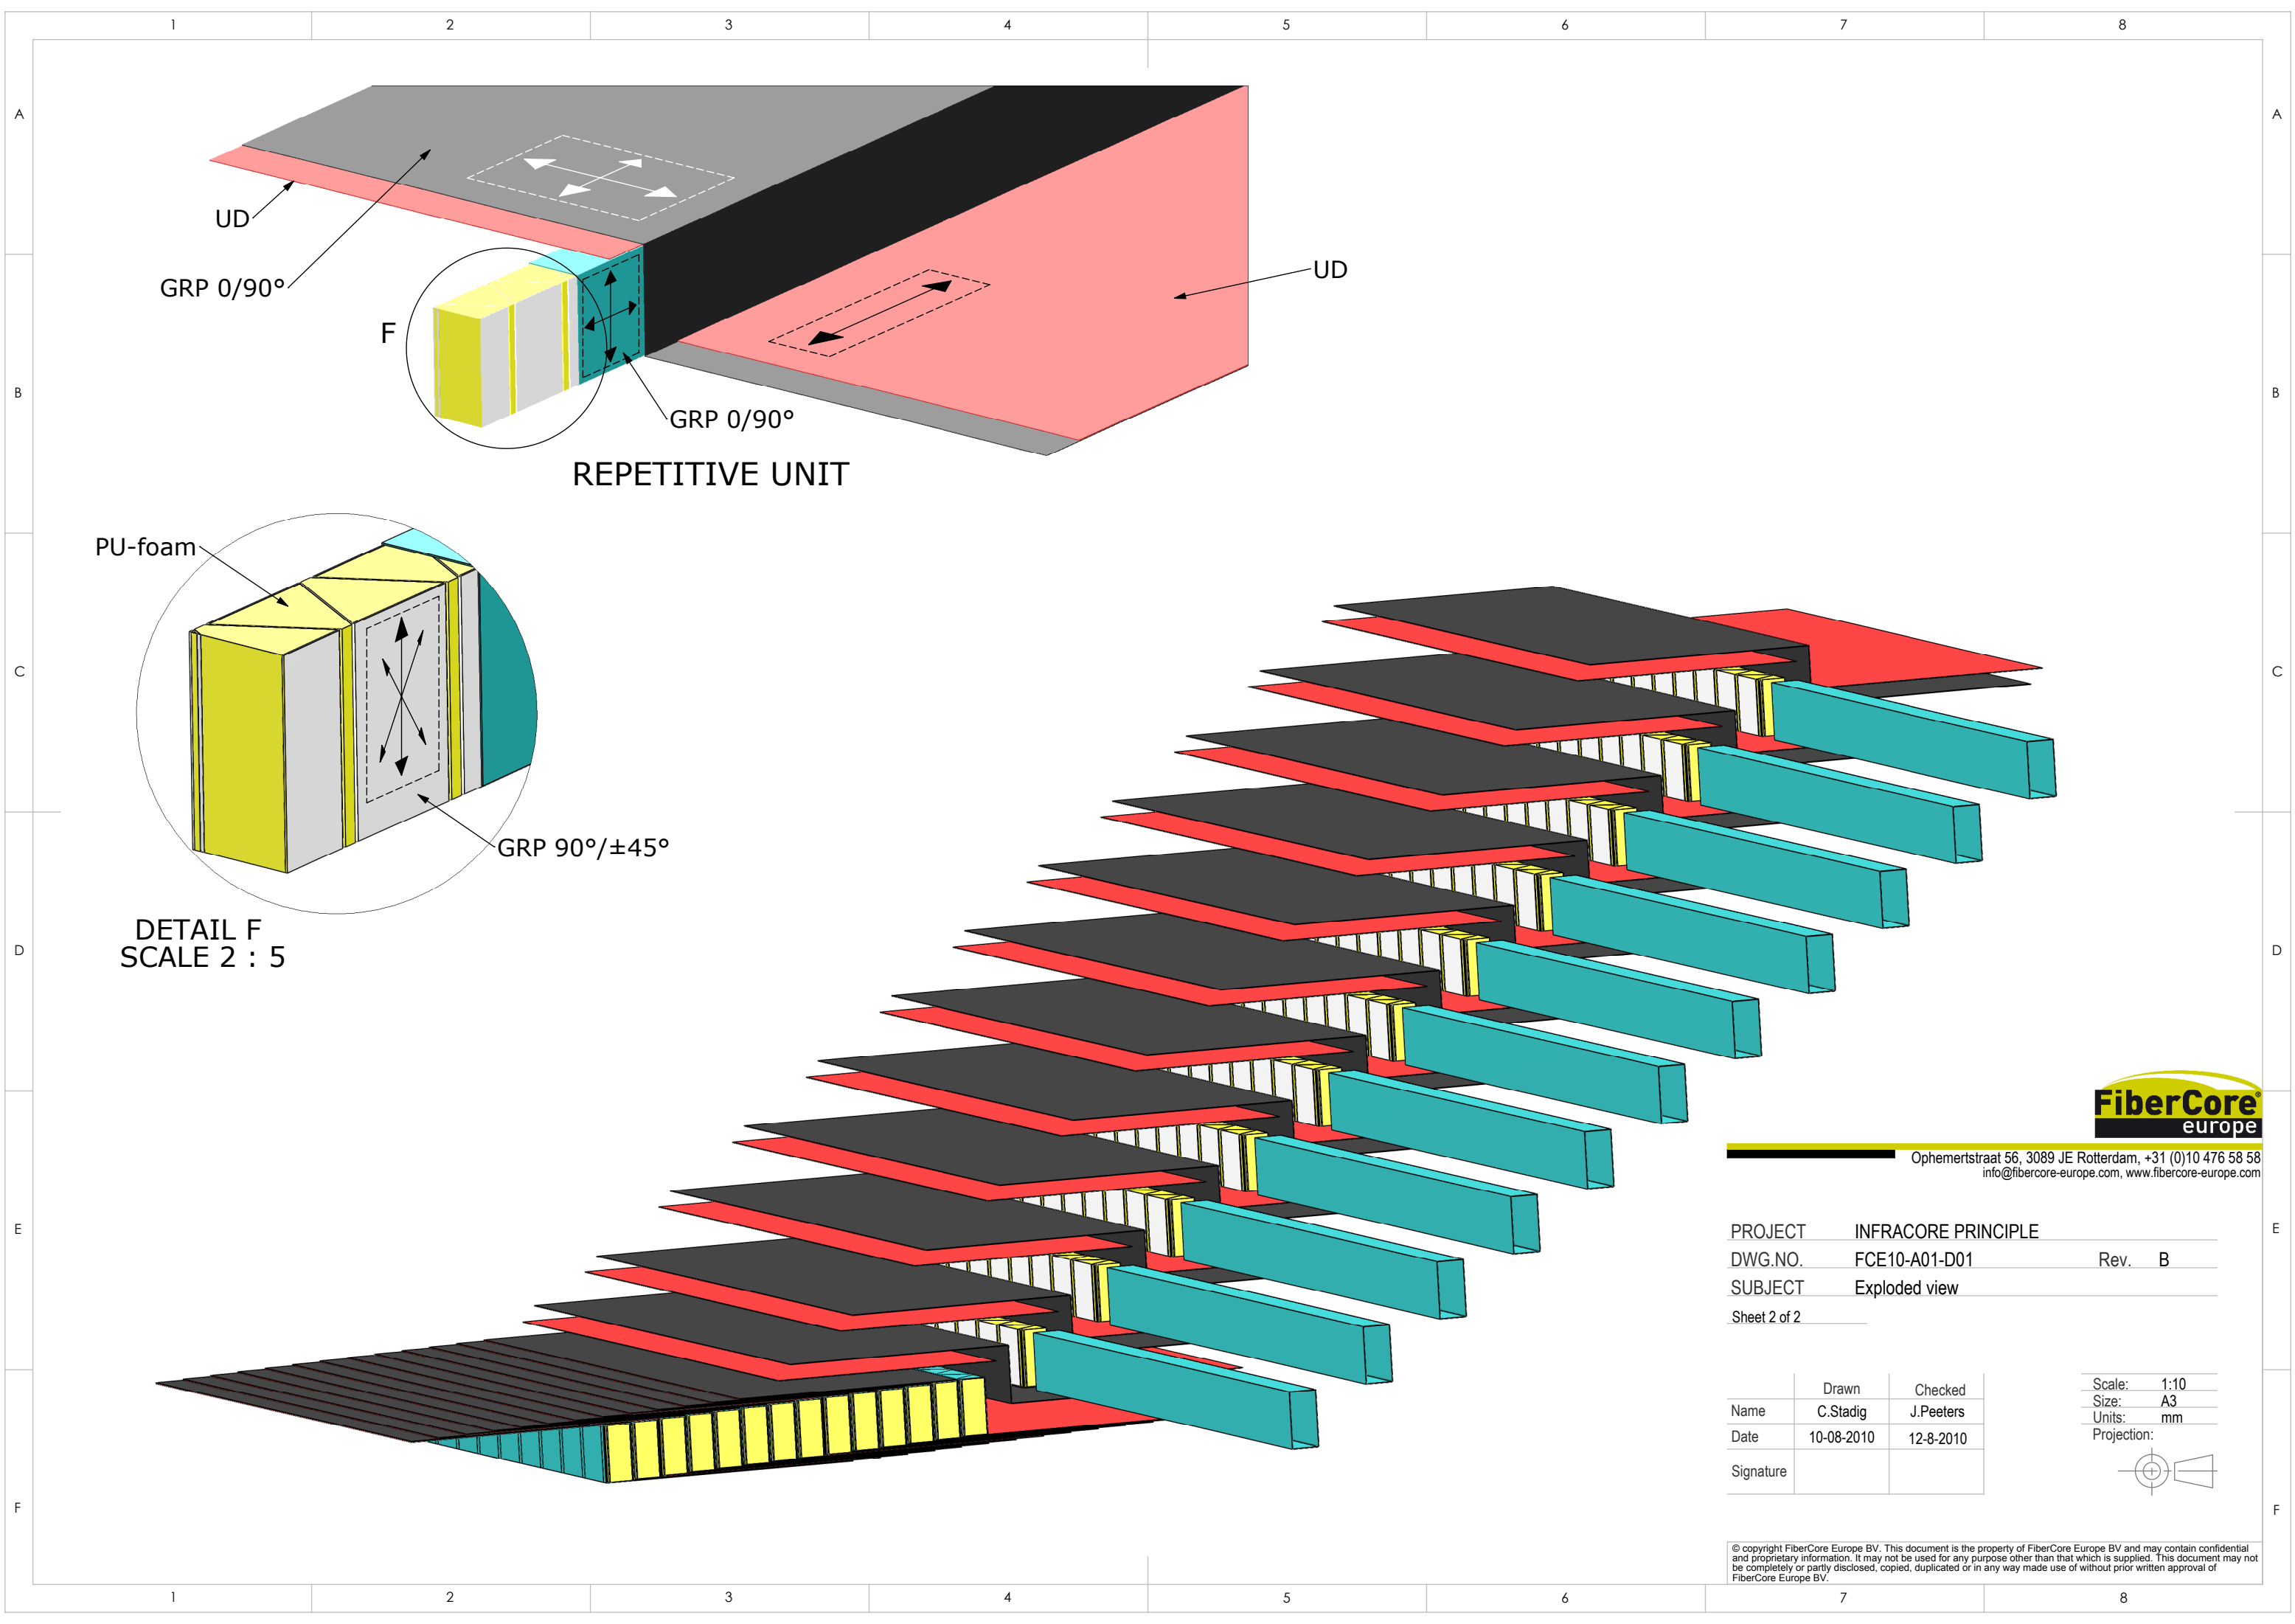

Ophemertstraat 56, 3089 JE Rotterdam, +31 (0)10 476 58 58  
info@fibercore-europe.com, www.fibercore-europe.com

PROJECT INFRACORE PRINCIPLE  
DWG.NO. FCE10-A01-D01 Rev. B  
SUBJECT Exploded view  
Sheet 2 of 2

|           |            |           |
|-----------|------------|-----------|
|           | Drawn      | Checked   |
| Name      | C.Stadig   | J.Peeters |
| Date      | 10-08-2010 | 12-8-2010 |
| Signature |            |           |

Scale: 1:10  
Size: A3  
Units: mm  
Projection:



© copyright FiberCore Europe BV. This document is the property of FiberCore Europe BV and may contain confidential and proprietary information. It may not be used for any purpose other than that which is supplied. This document may not be completely or partly disclosed, copied, duplicated or in any way made use of without prior written approval of FiberCore Europe BV.