



fundering 1:20

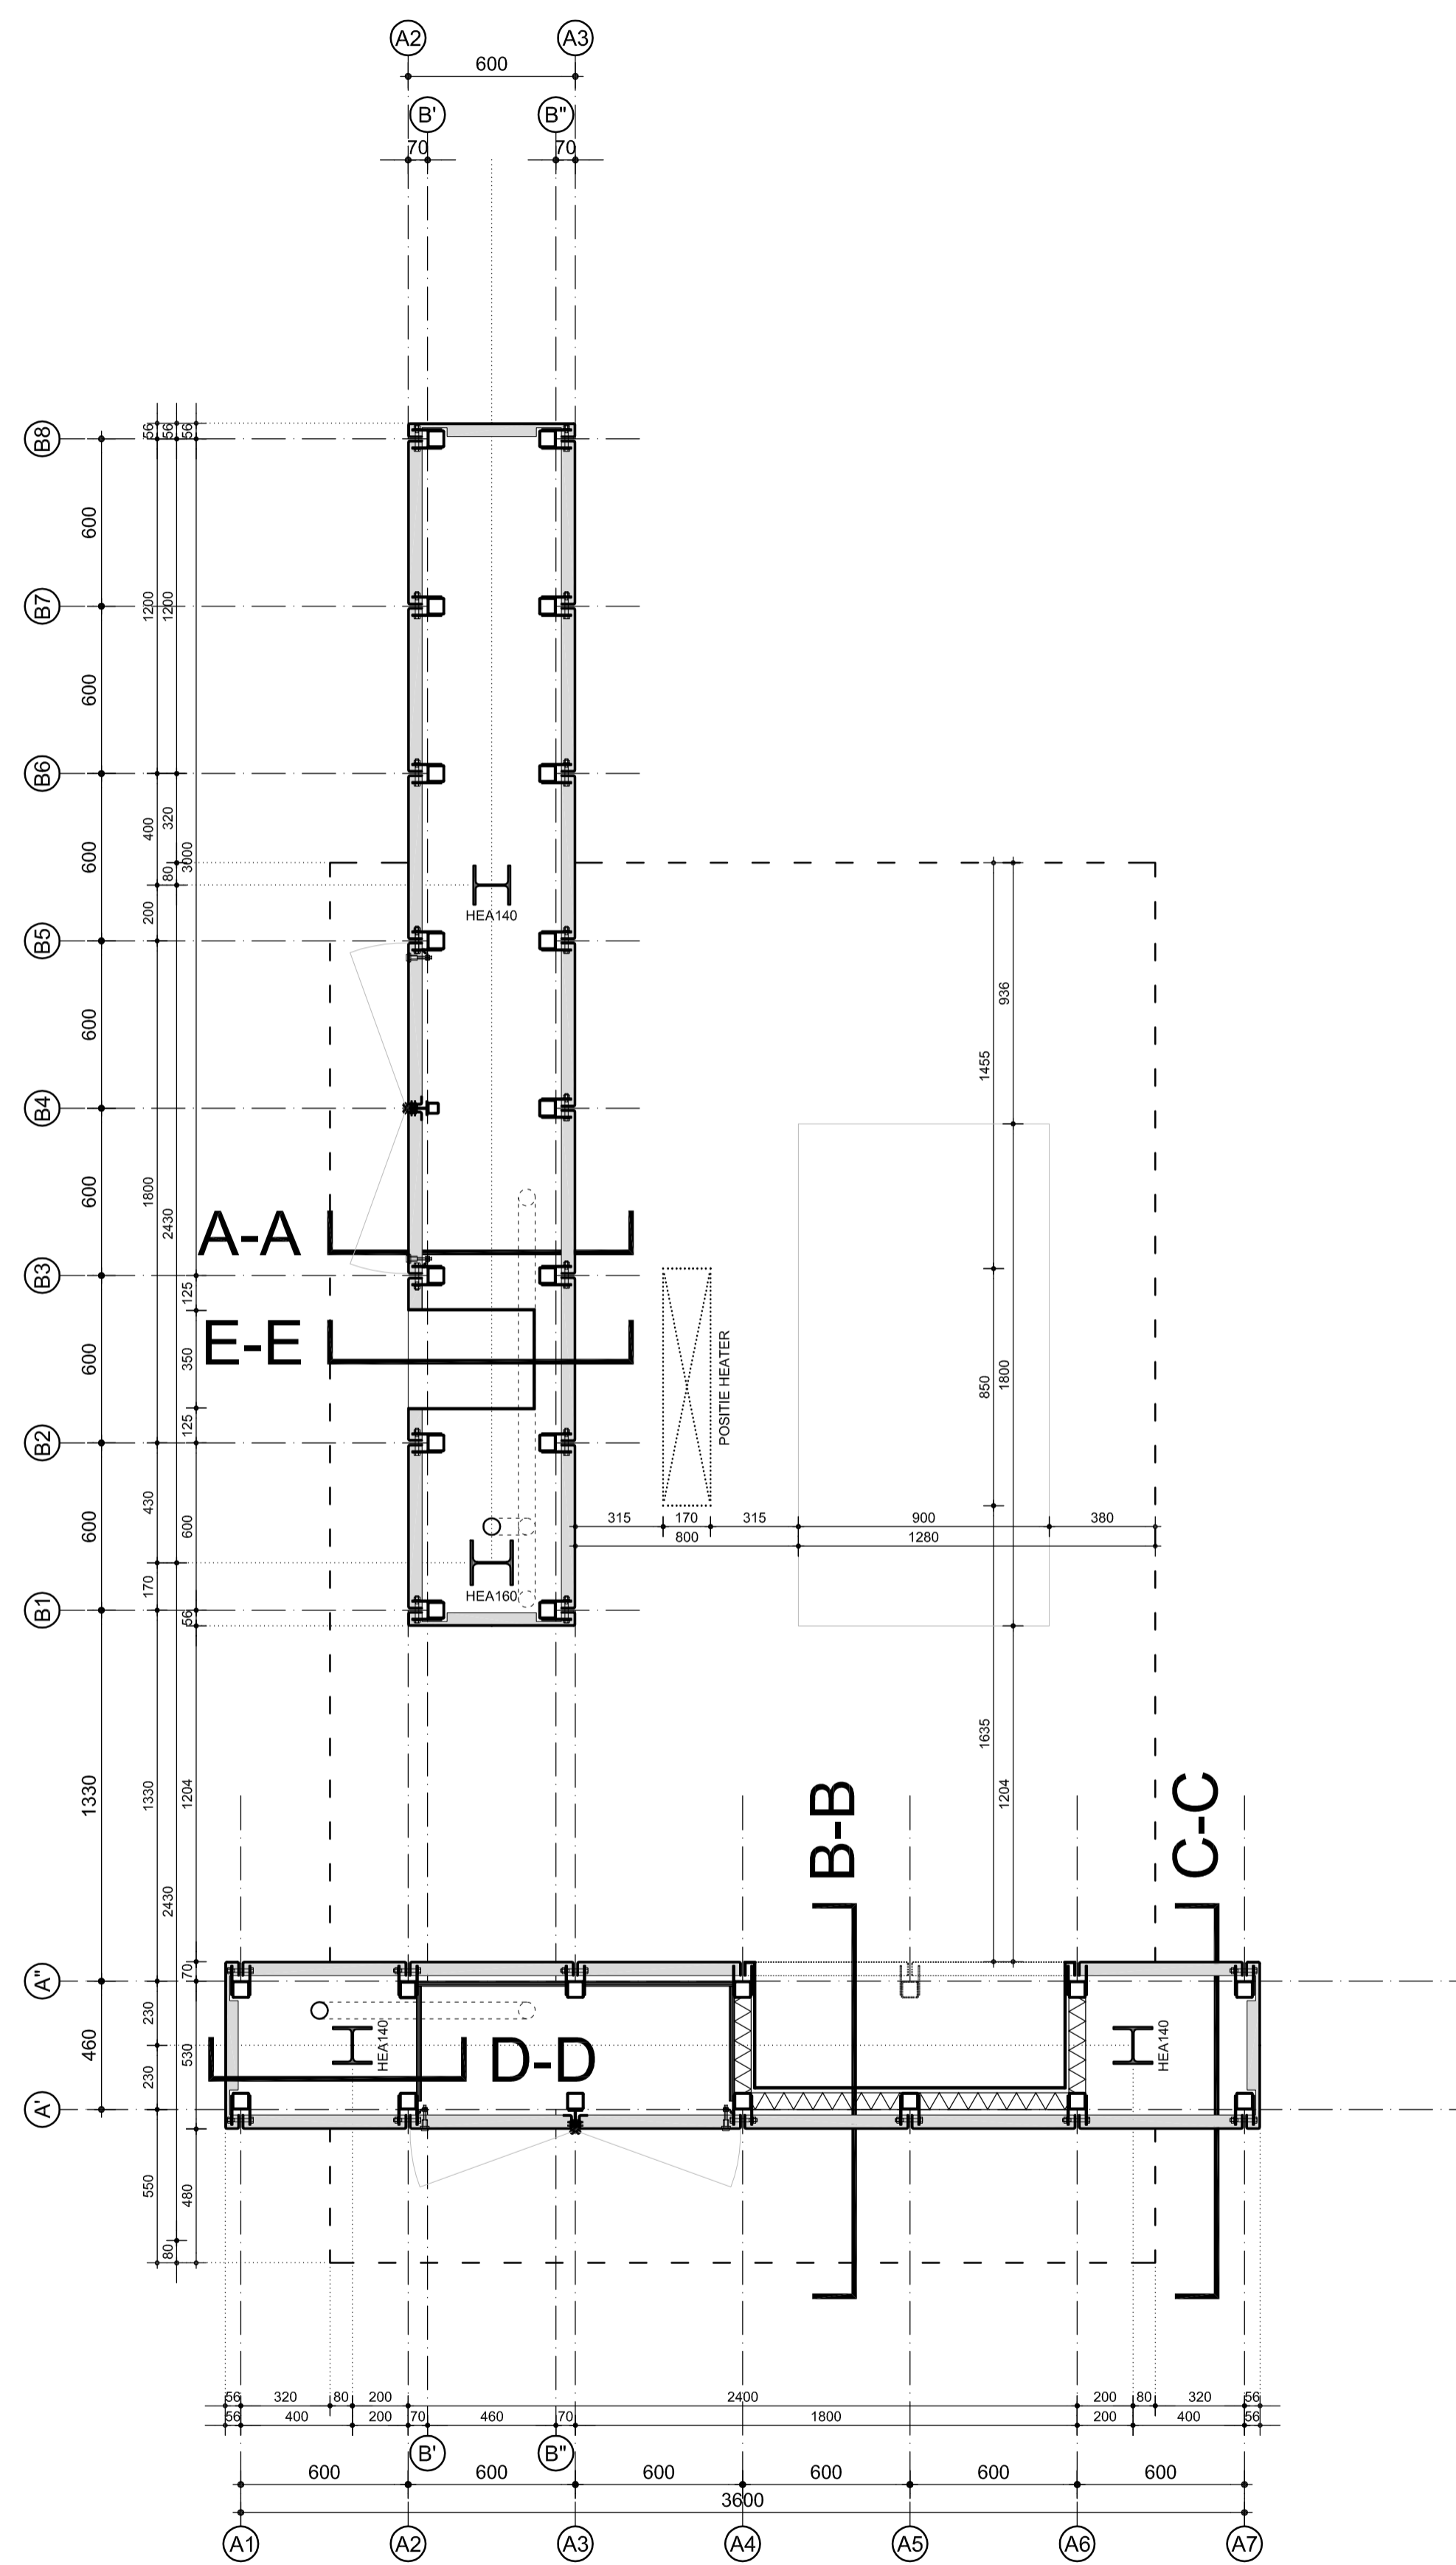

plattegrond 1:20

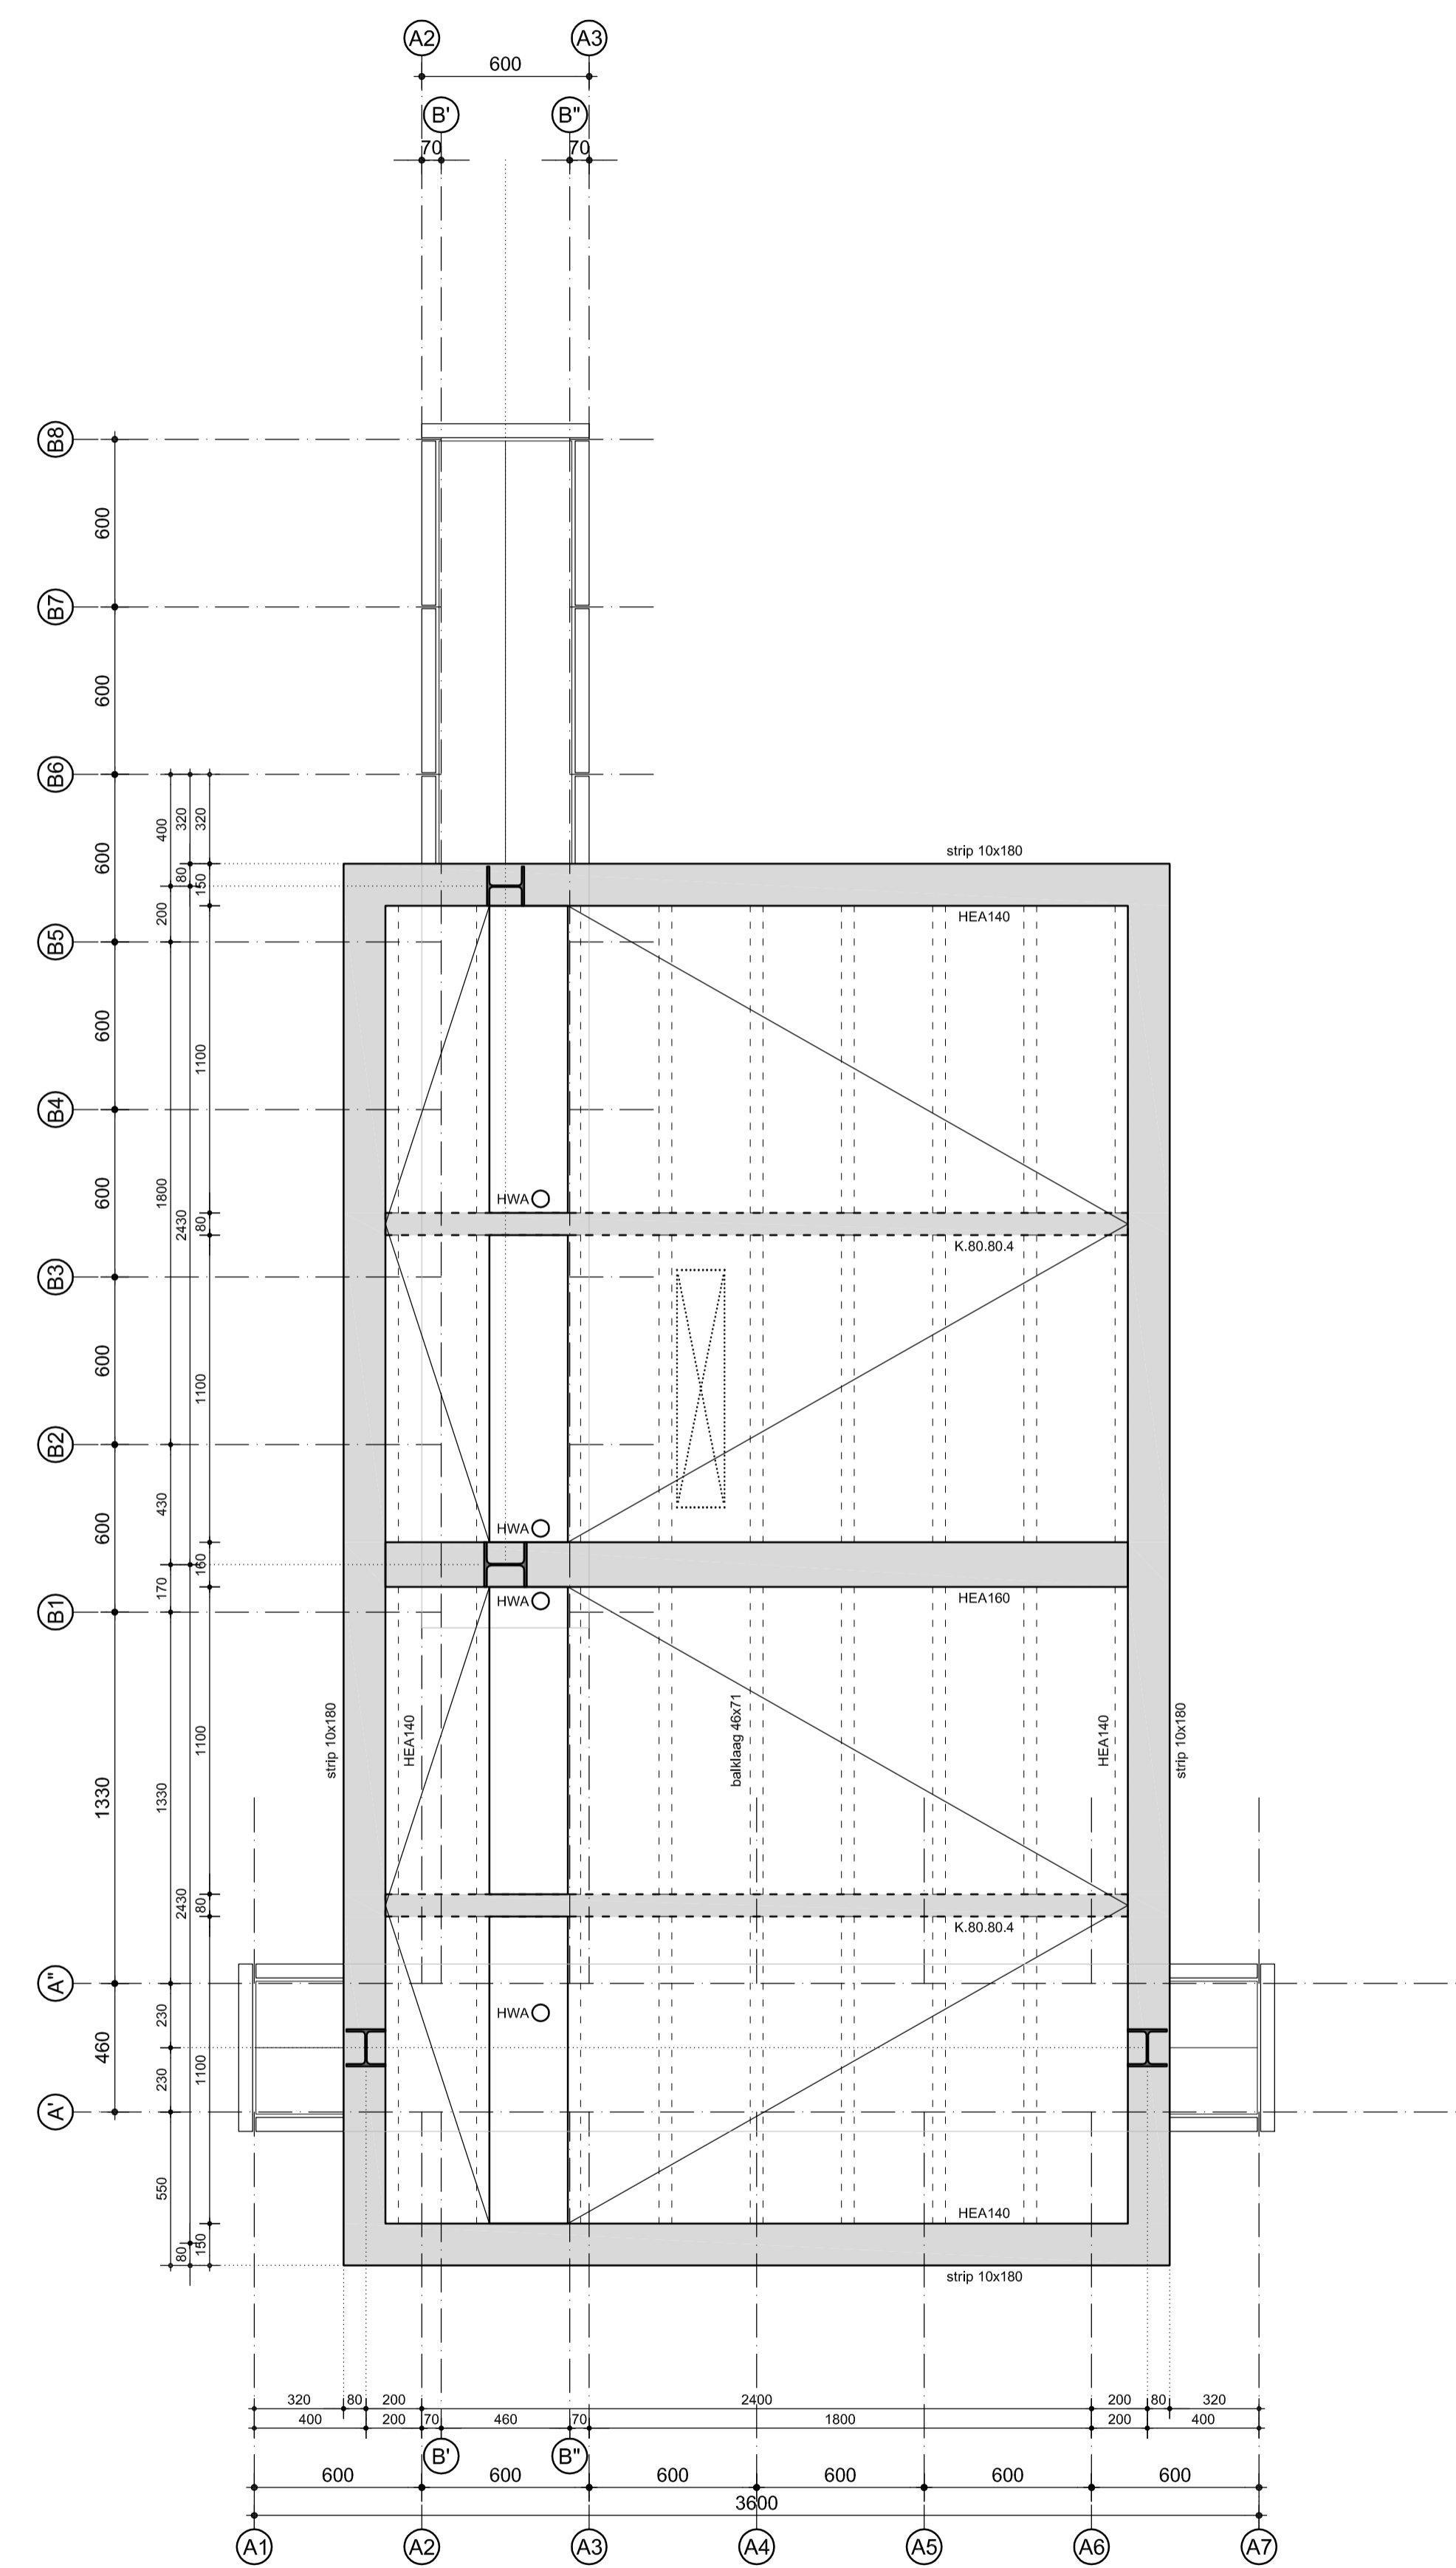

dakaanzicht 1:20