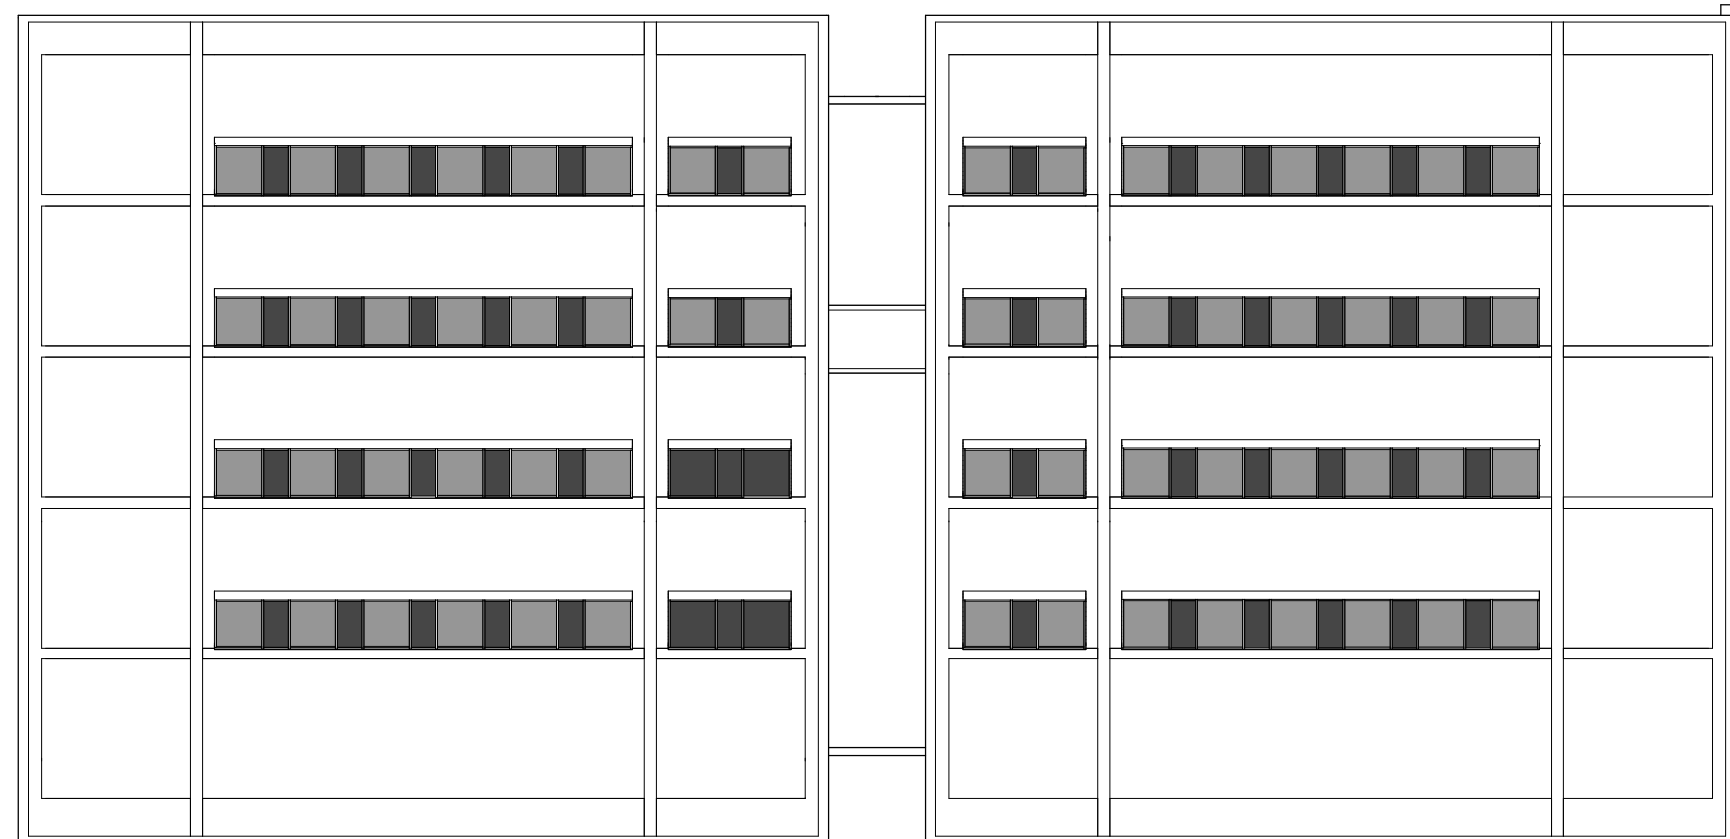
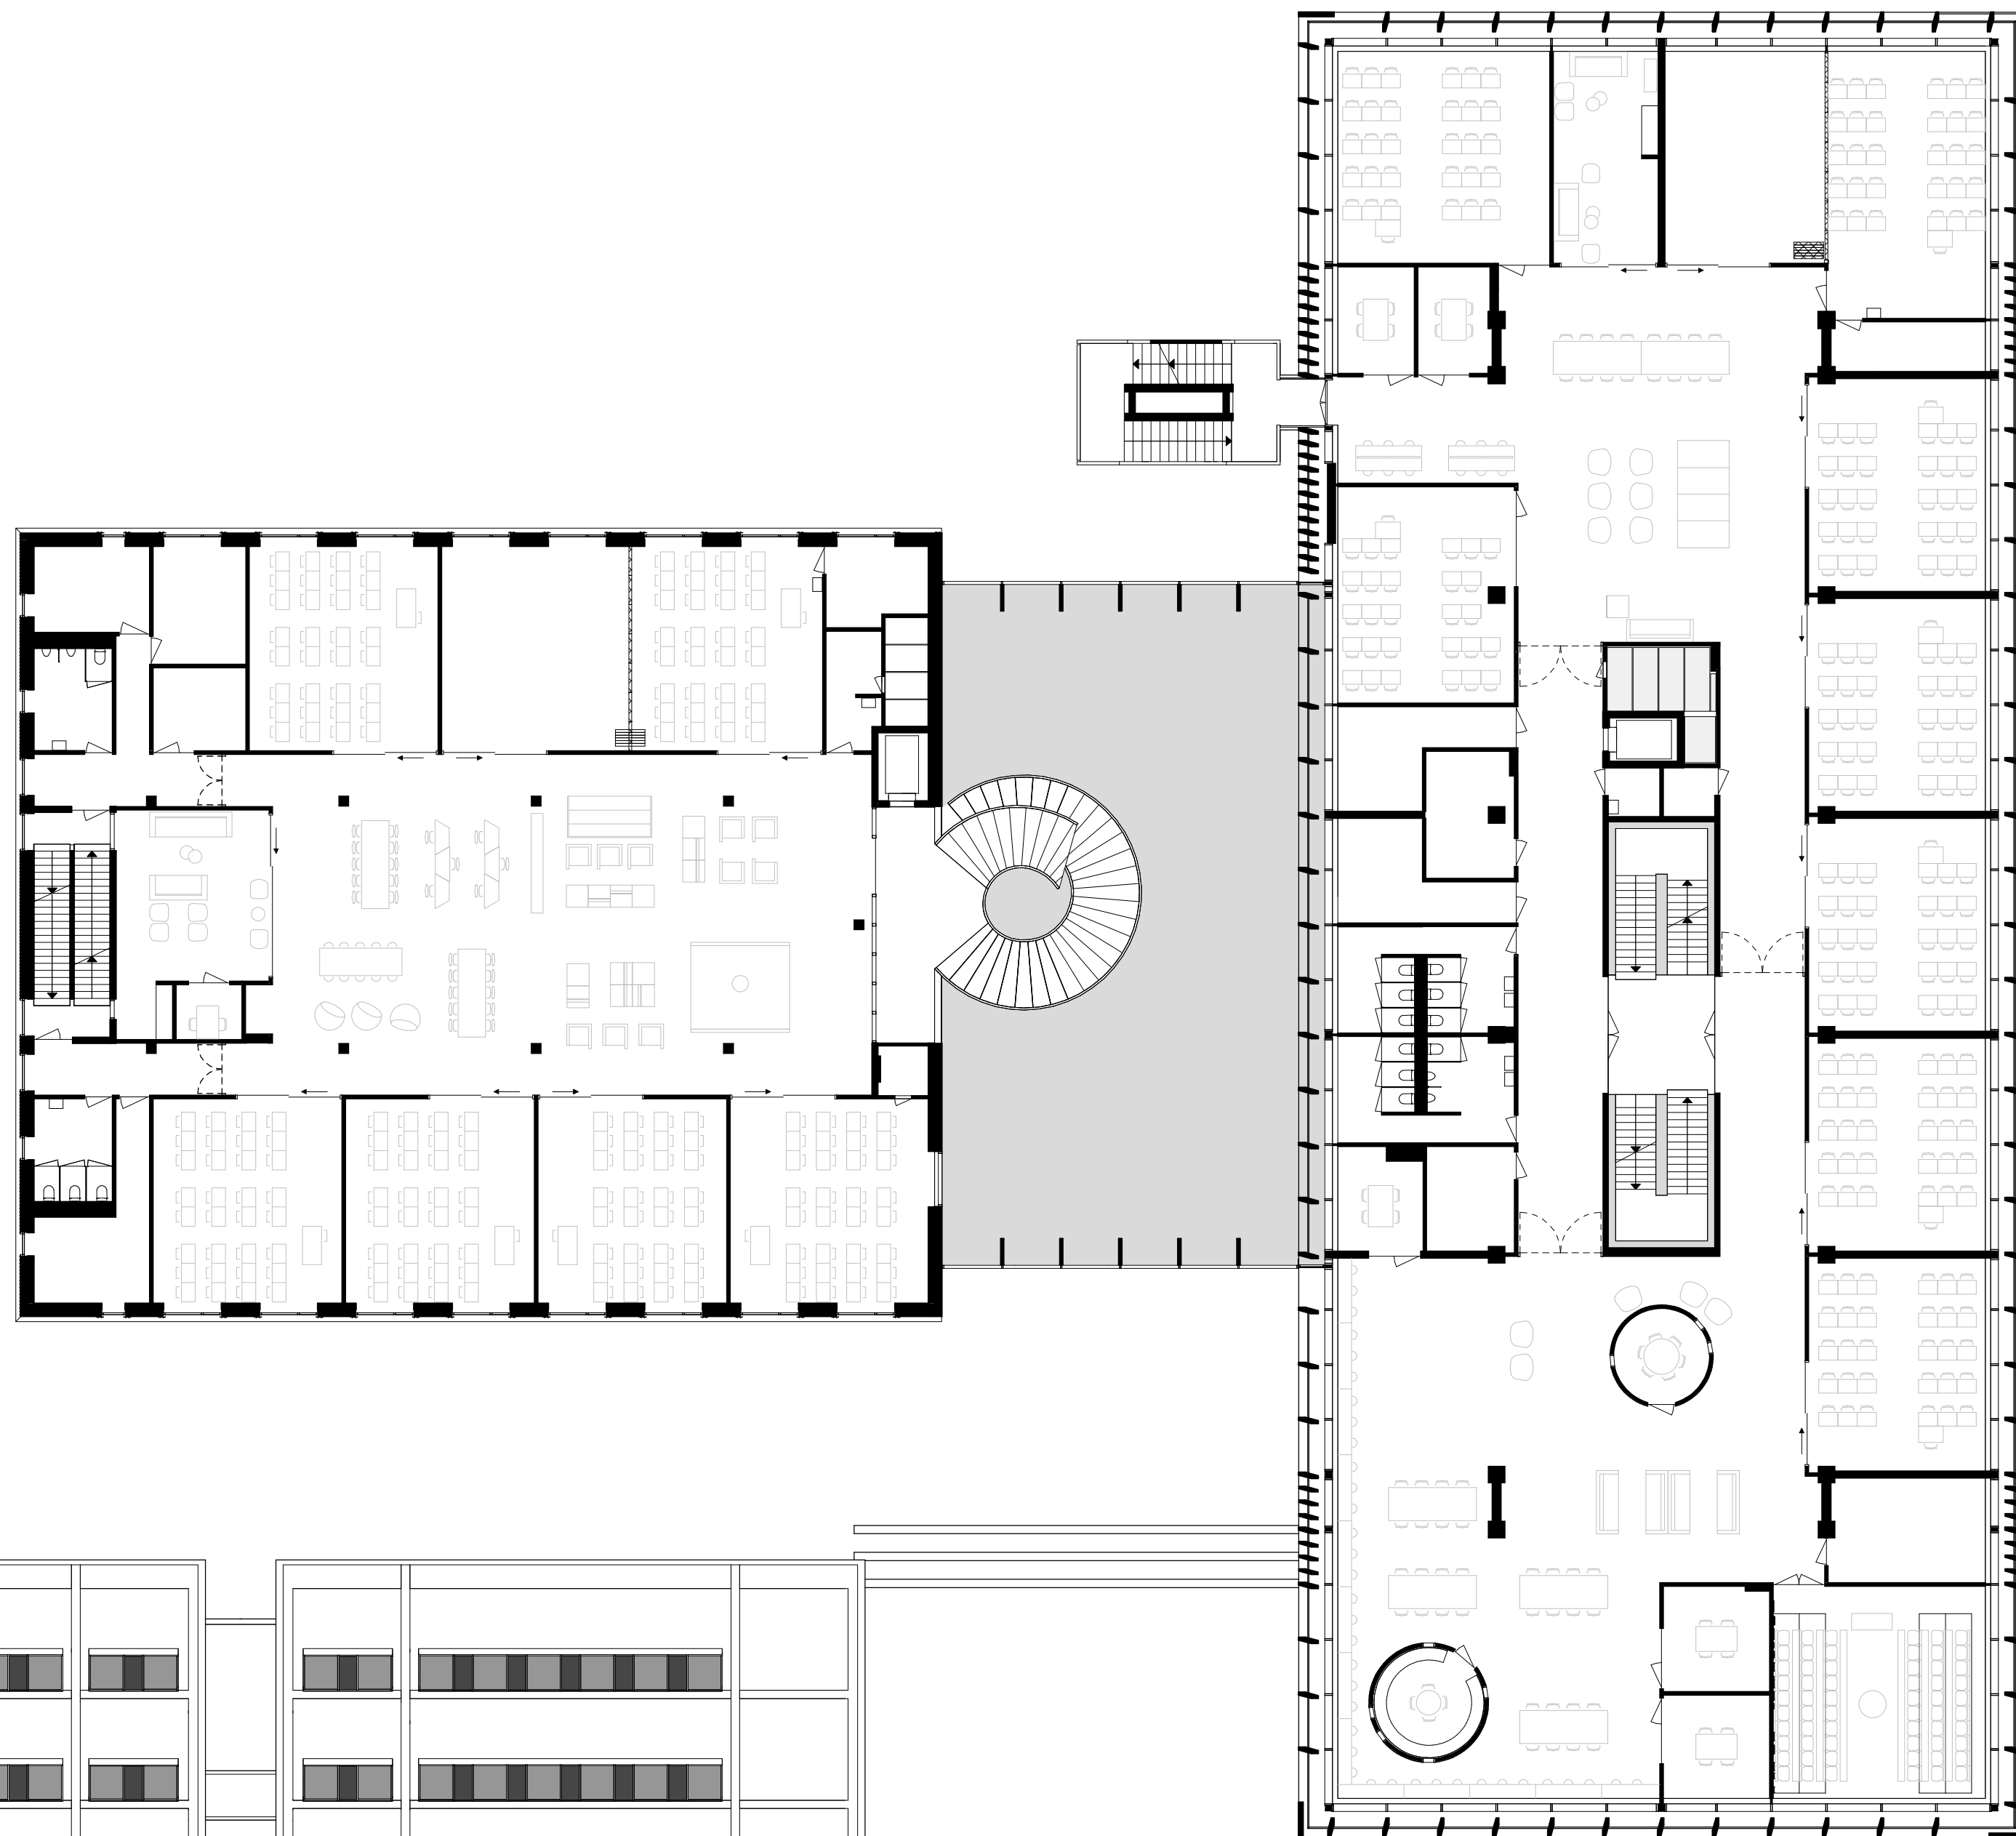
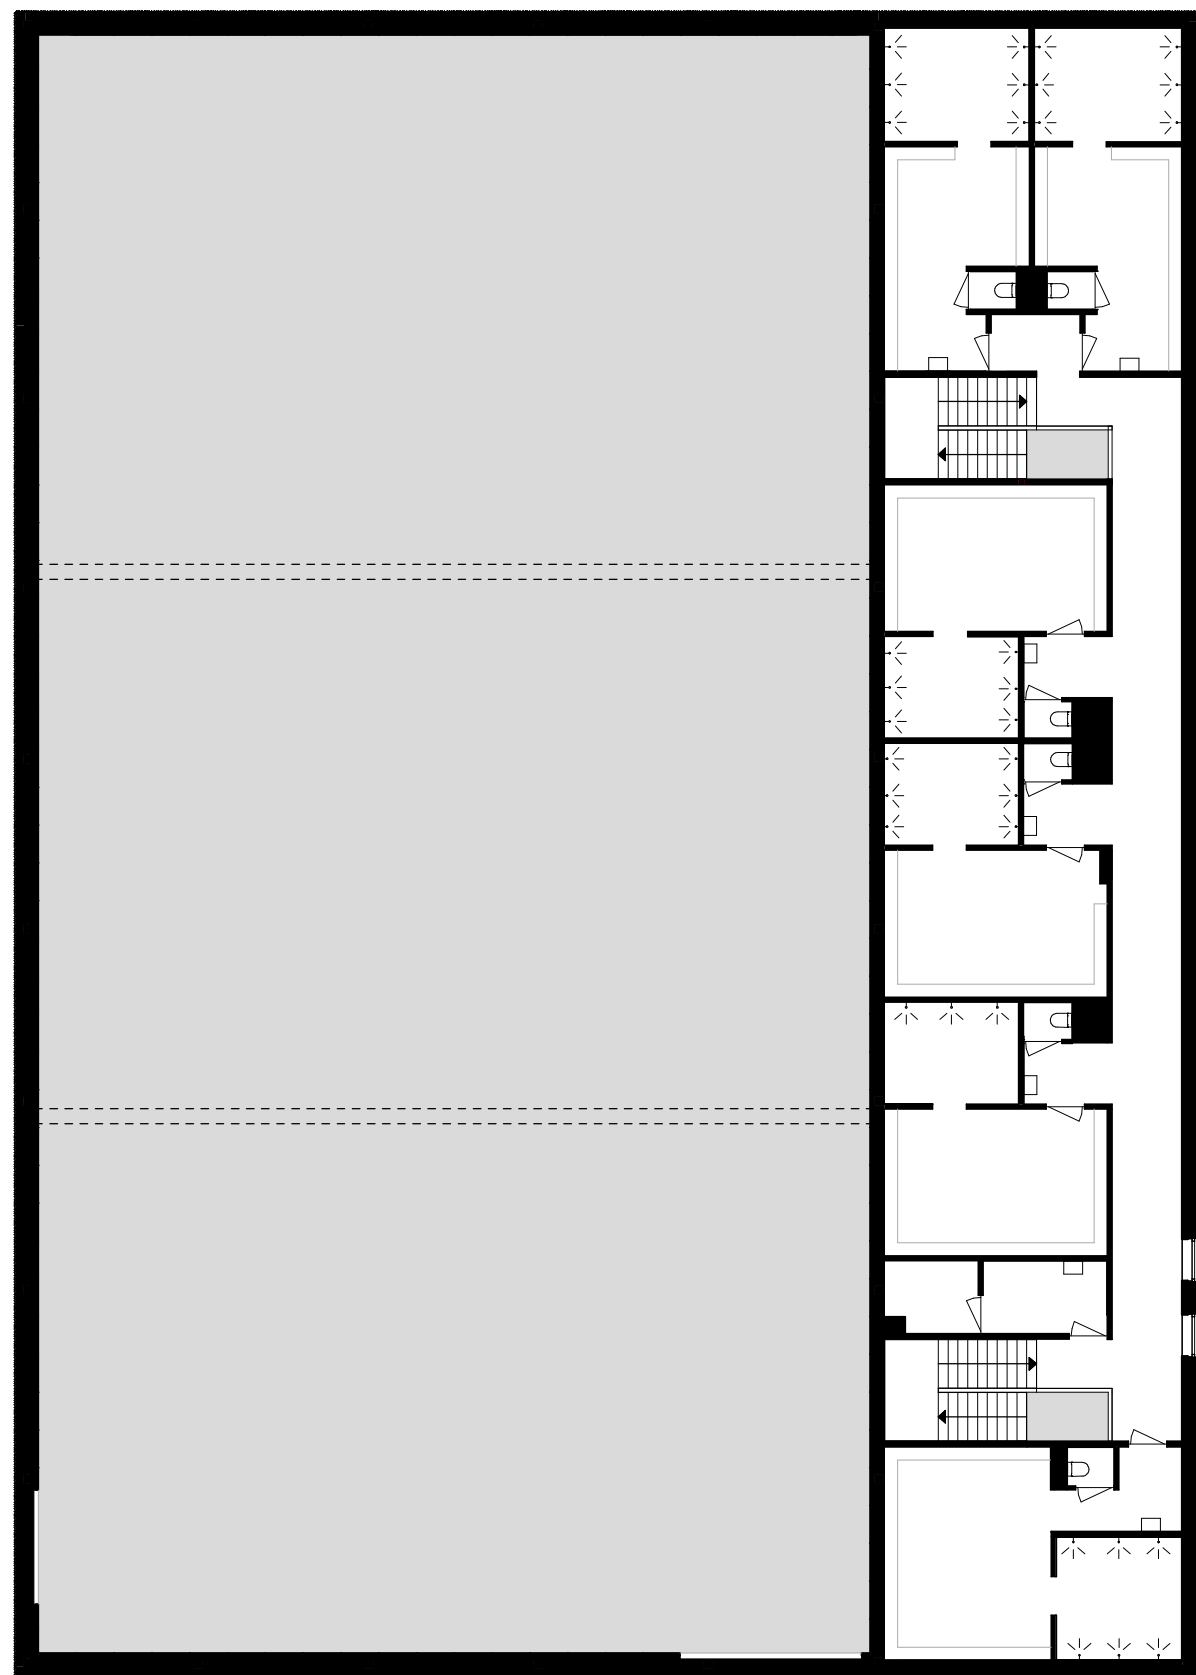


0 2 10 (m)

plattegrond eerste verdieping  
Lumion Amsterdam

first floor plan  
Lumion Amsterdam