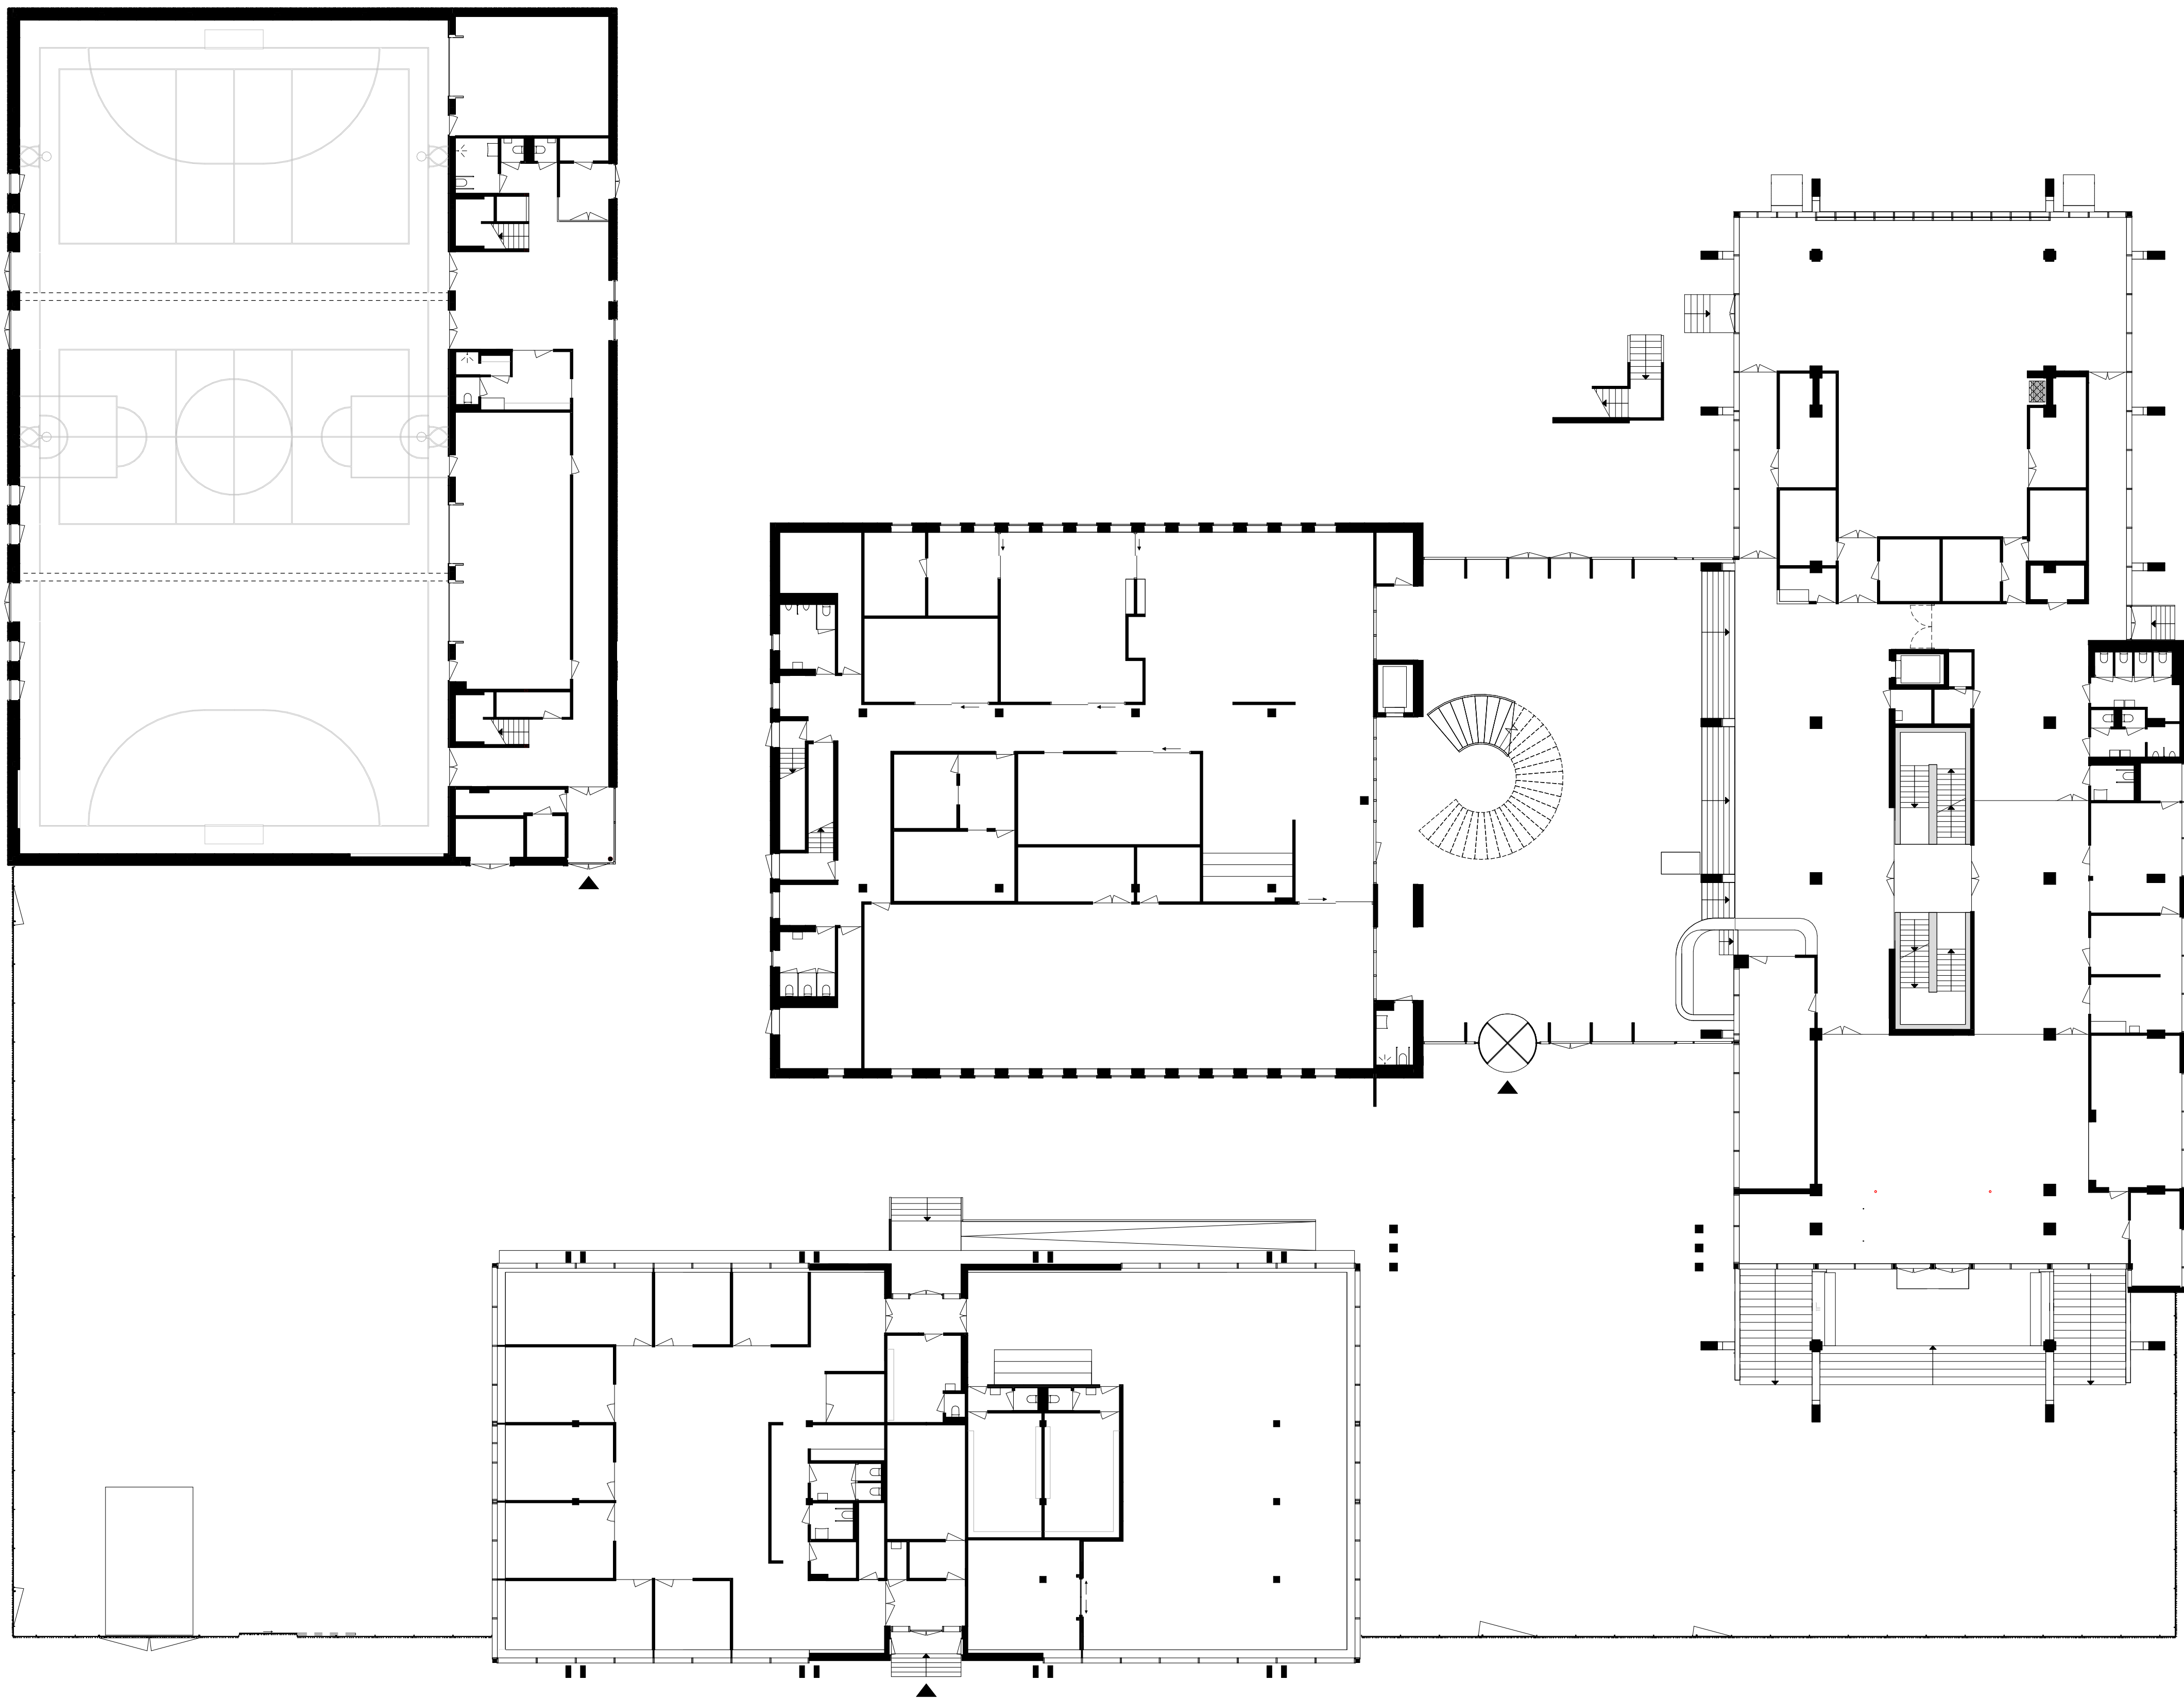


0 2 10 (m)

plattegrond begane grond
Lumion Amsterdam

ground floor plan
Lumion Amsterdam