


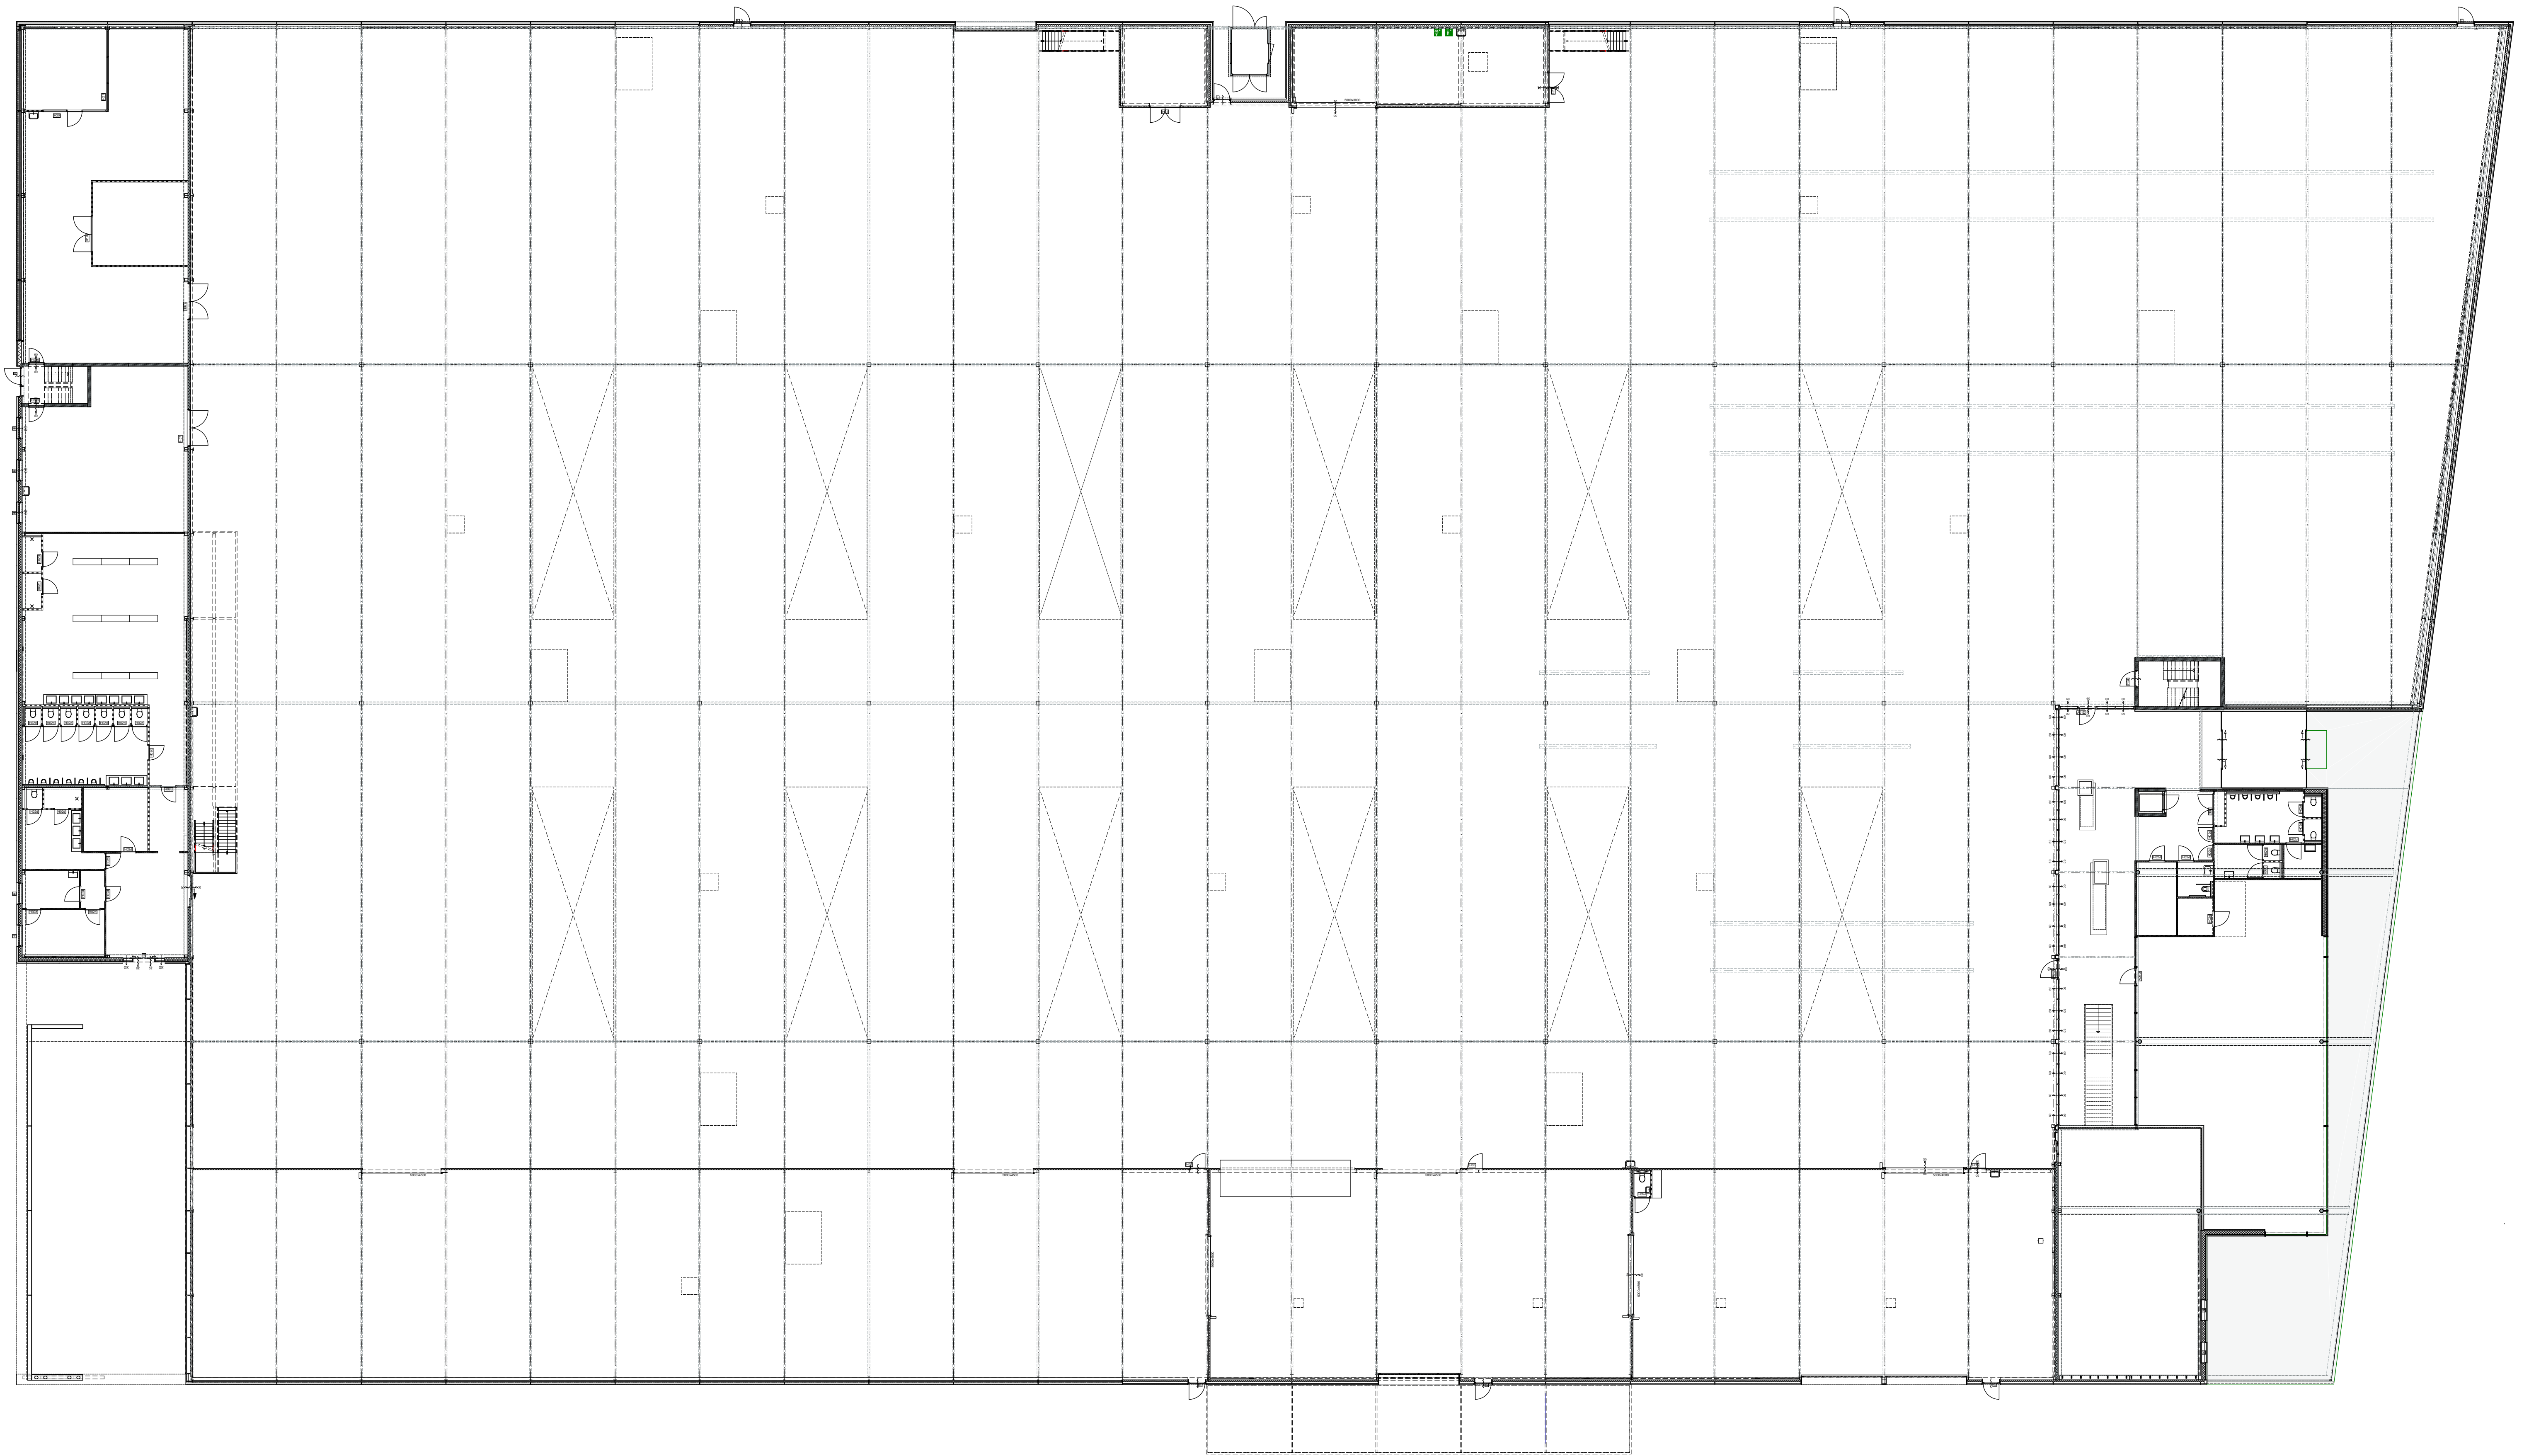

Begane grond

WILA DE TOOL  
21-2-2022 1:200