

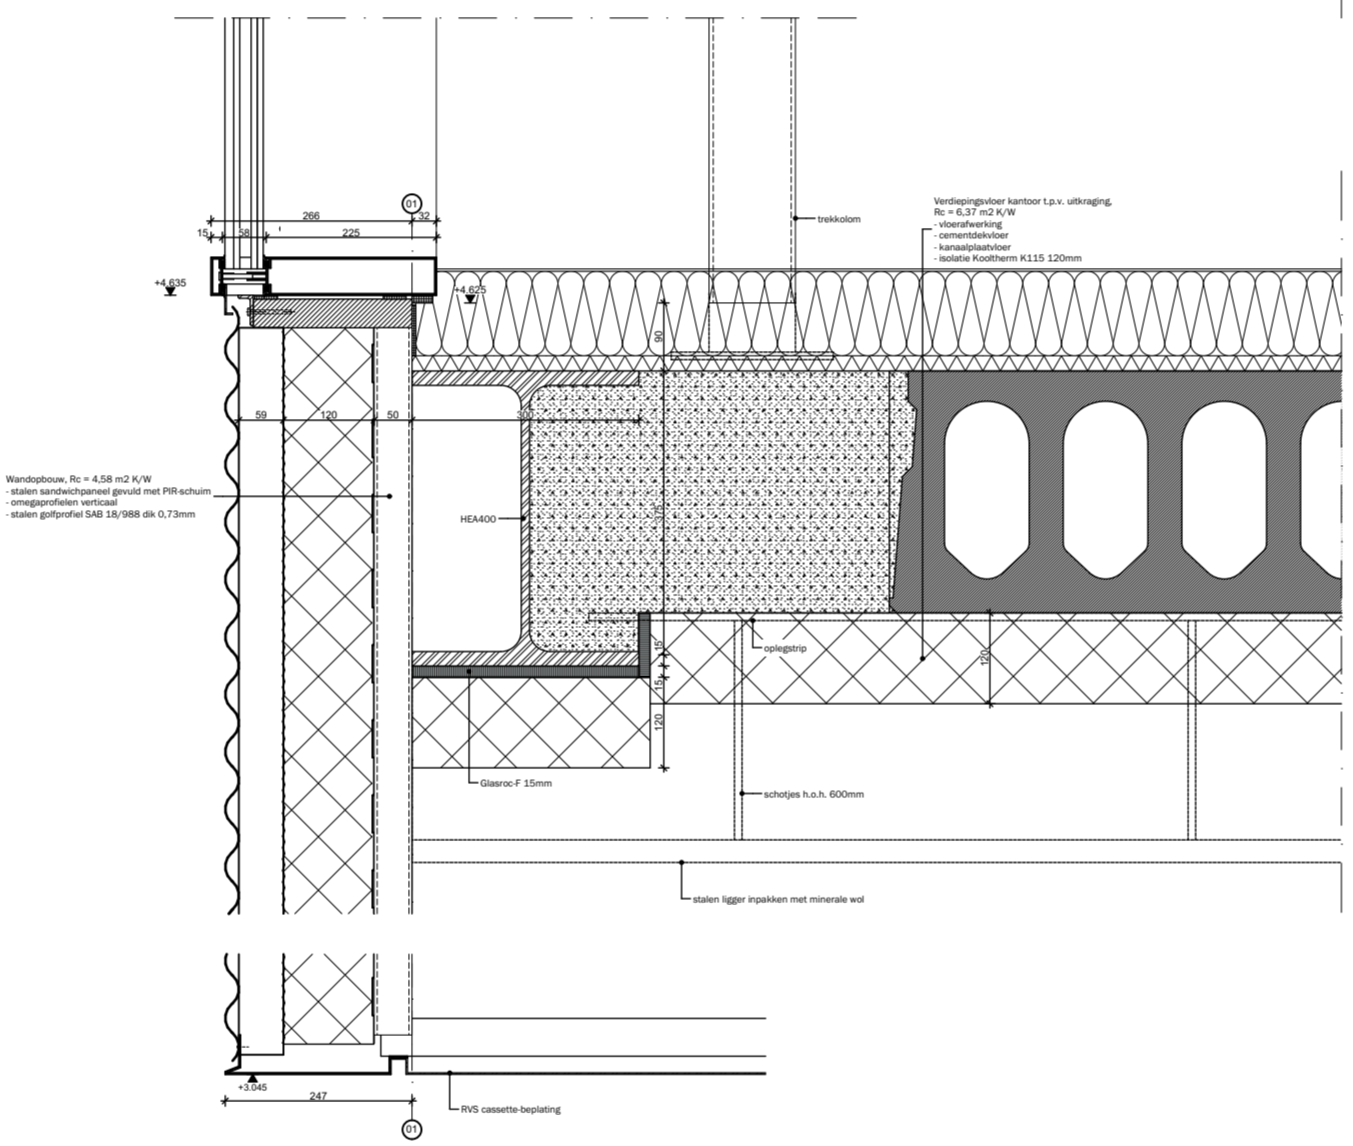


detail 01

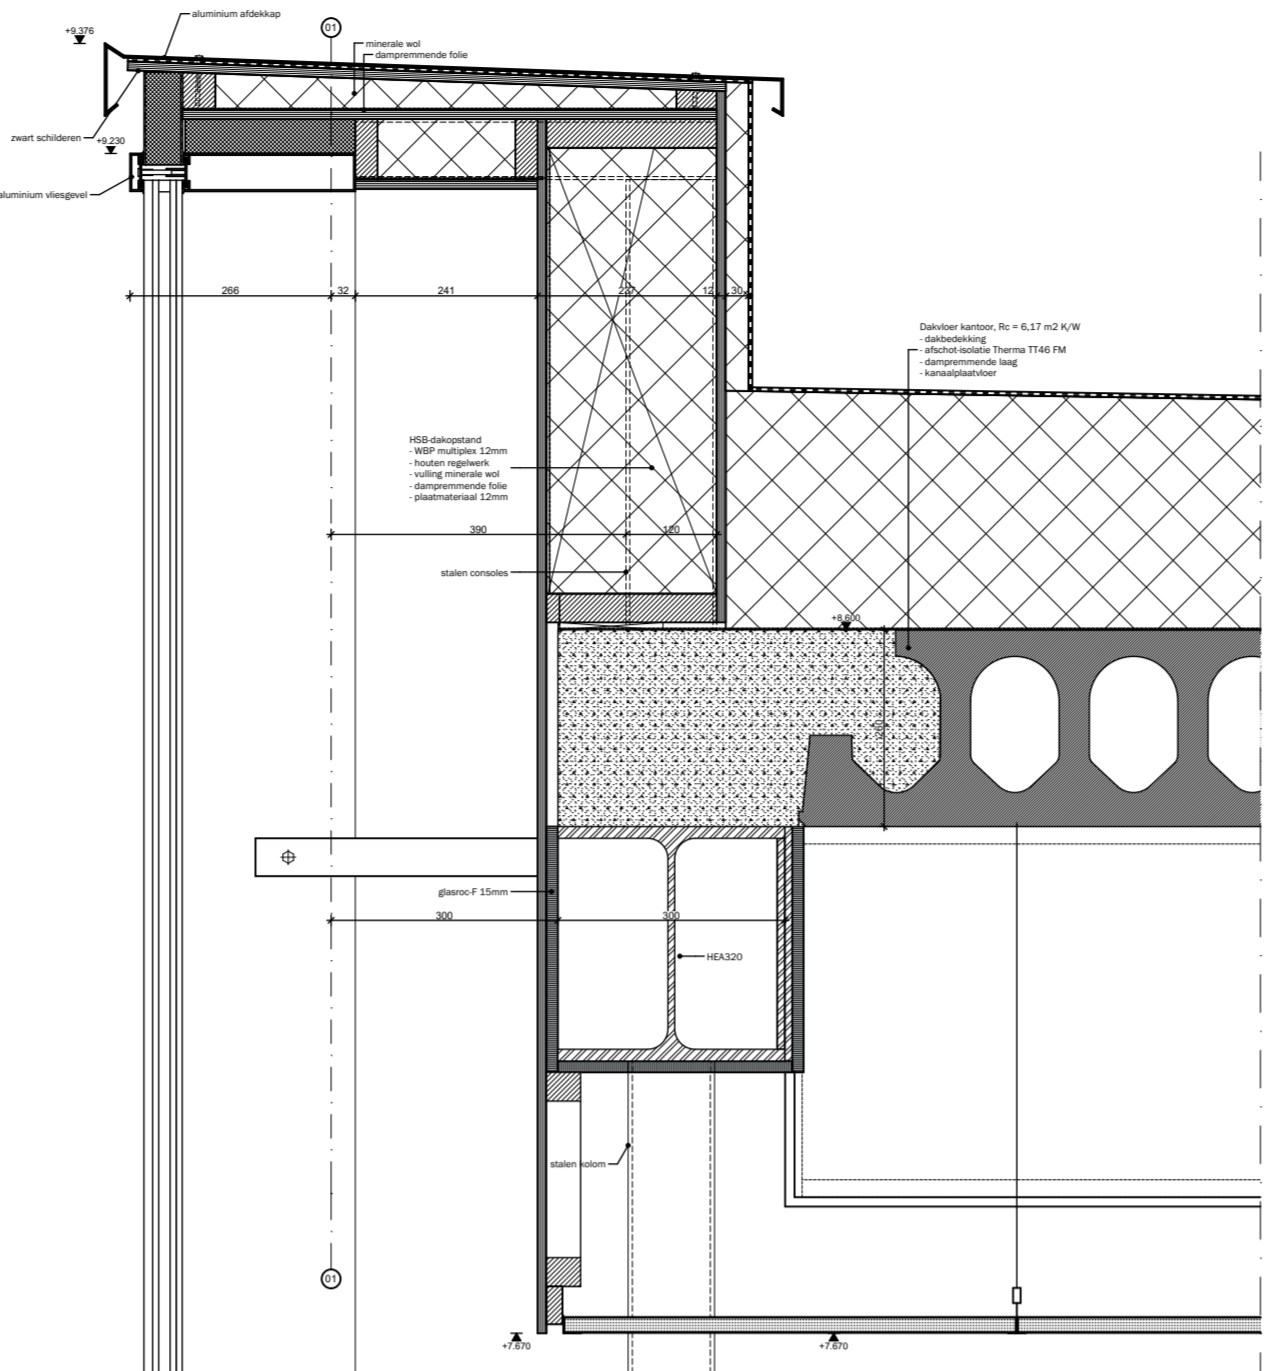

detail 02

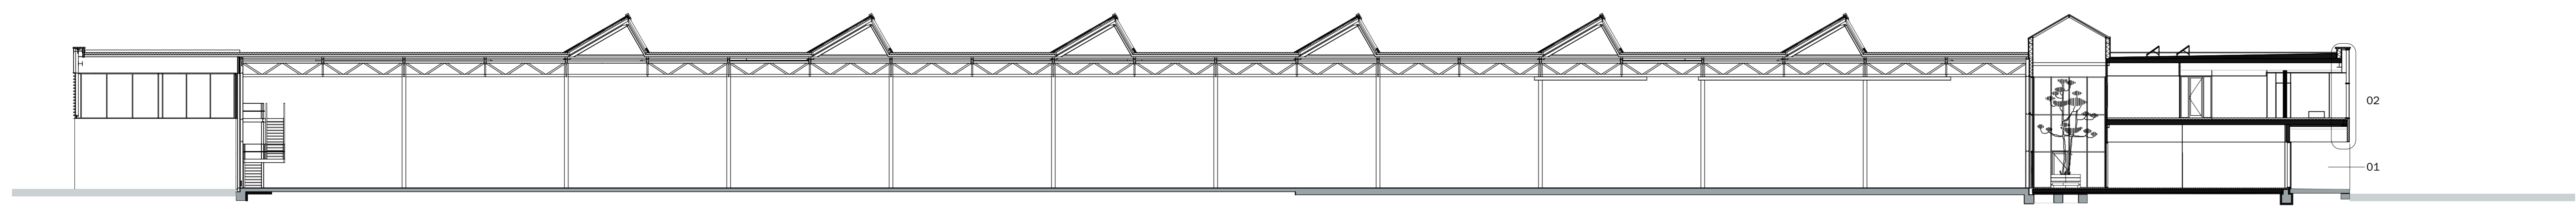

WILA DE TOOL  
21-2-2022 1:200