


- NOTES:
- FOR GENERAL NOTES REFER TO DRG. No. HAP-GEN-1010
 - DRAWING SHOWS ARCHITECTURAL INTENT ONLY. REFER TO ENGINEERS DRAWINGS FOR STRUCTURAL DETAILS

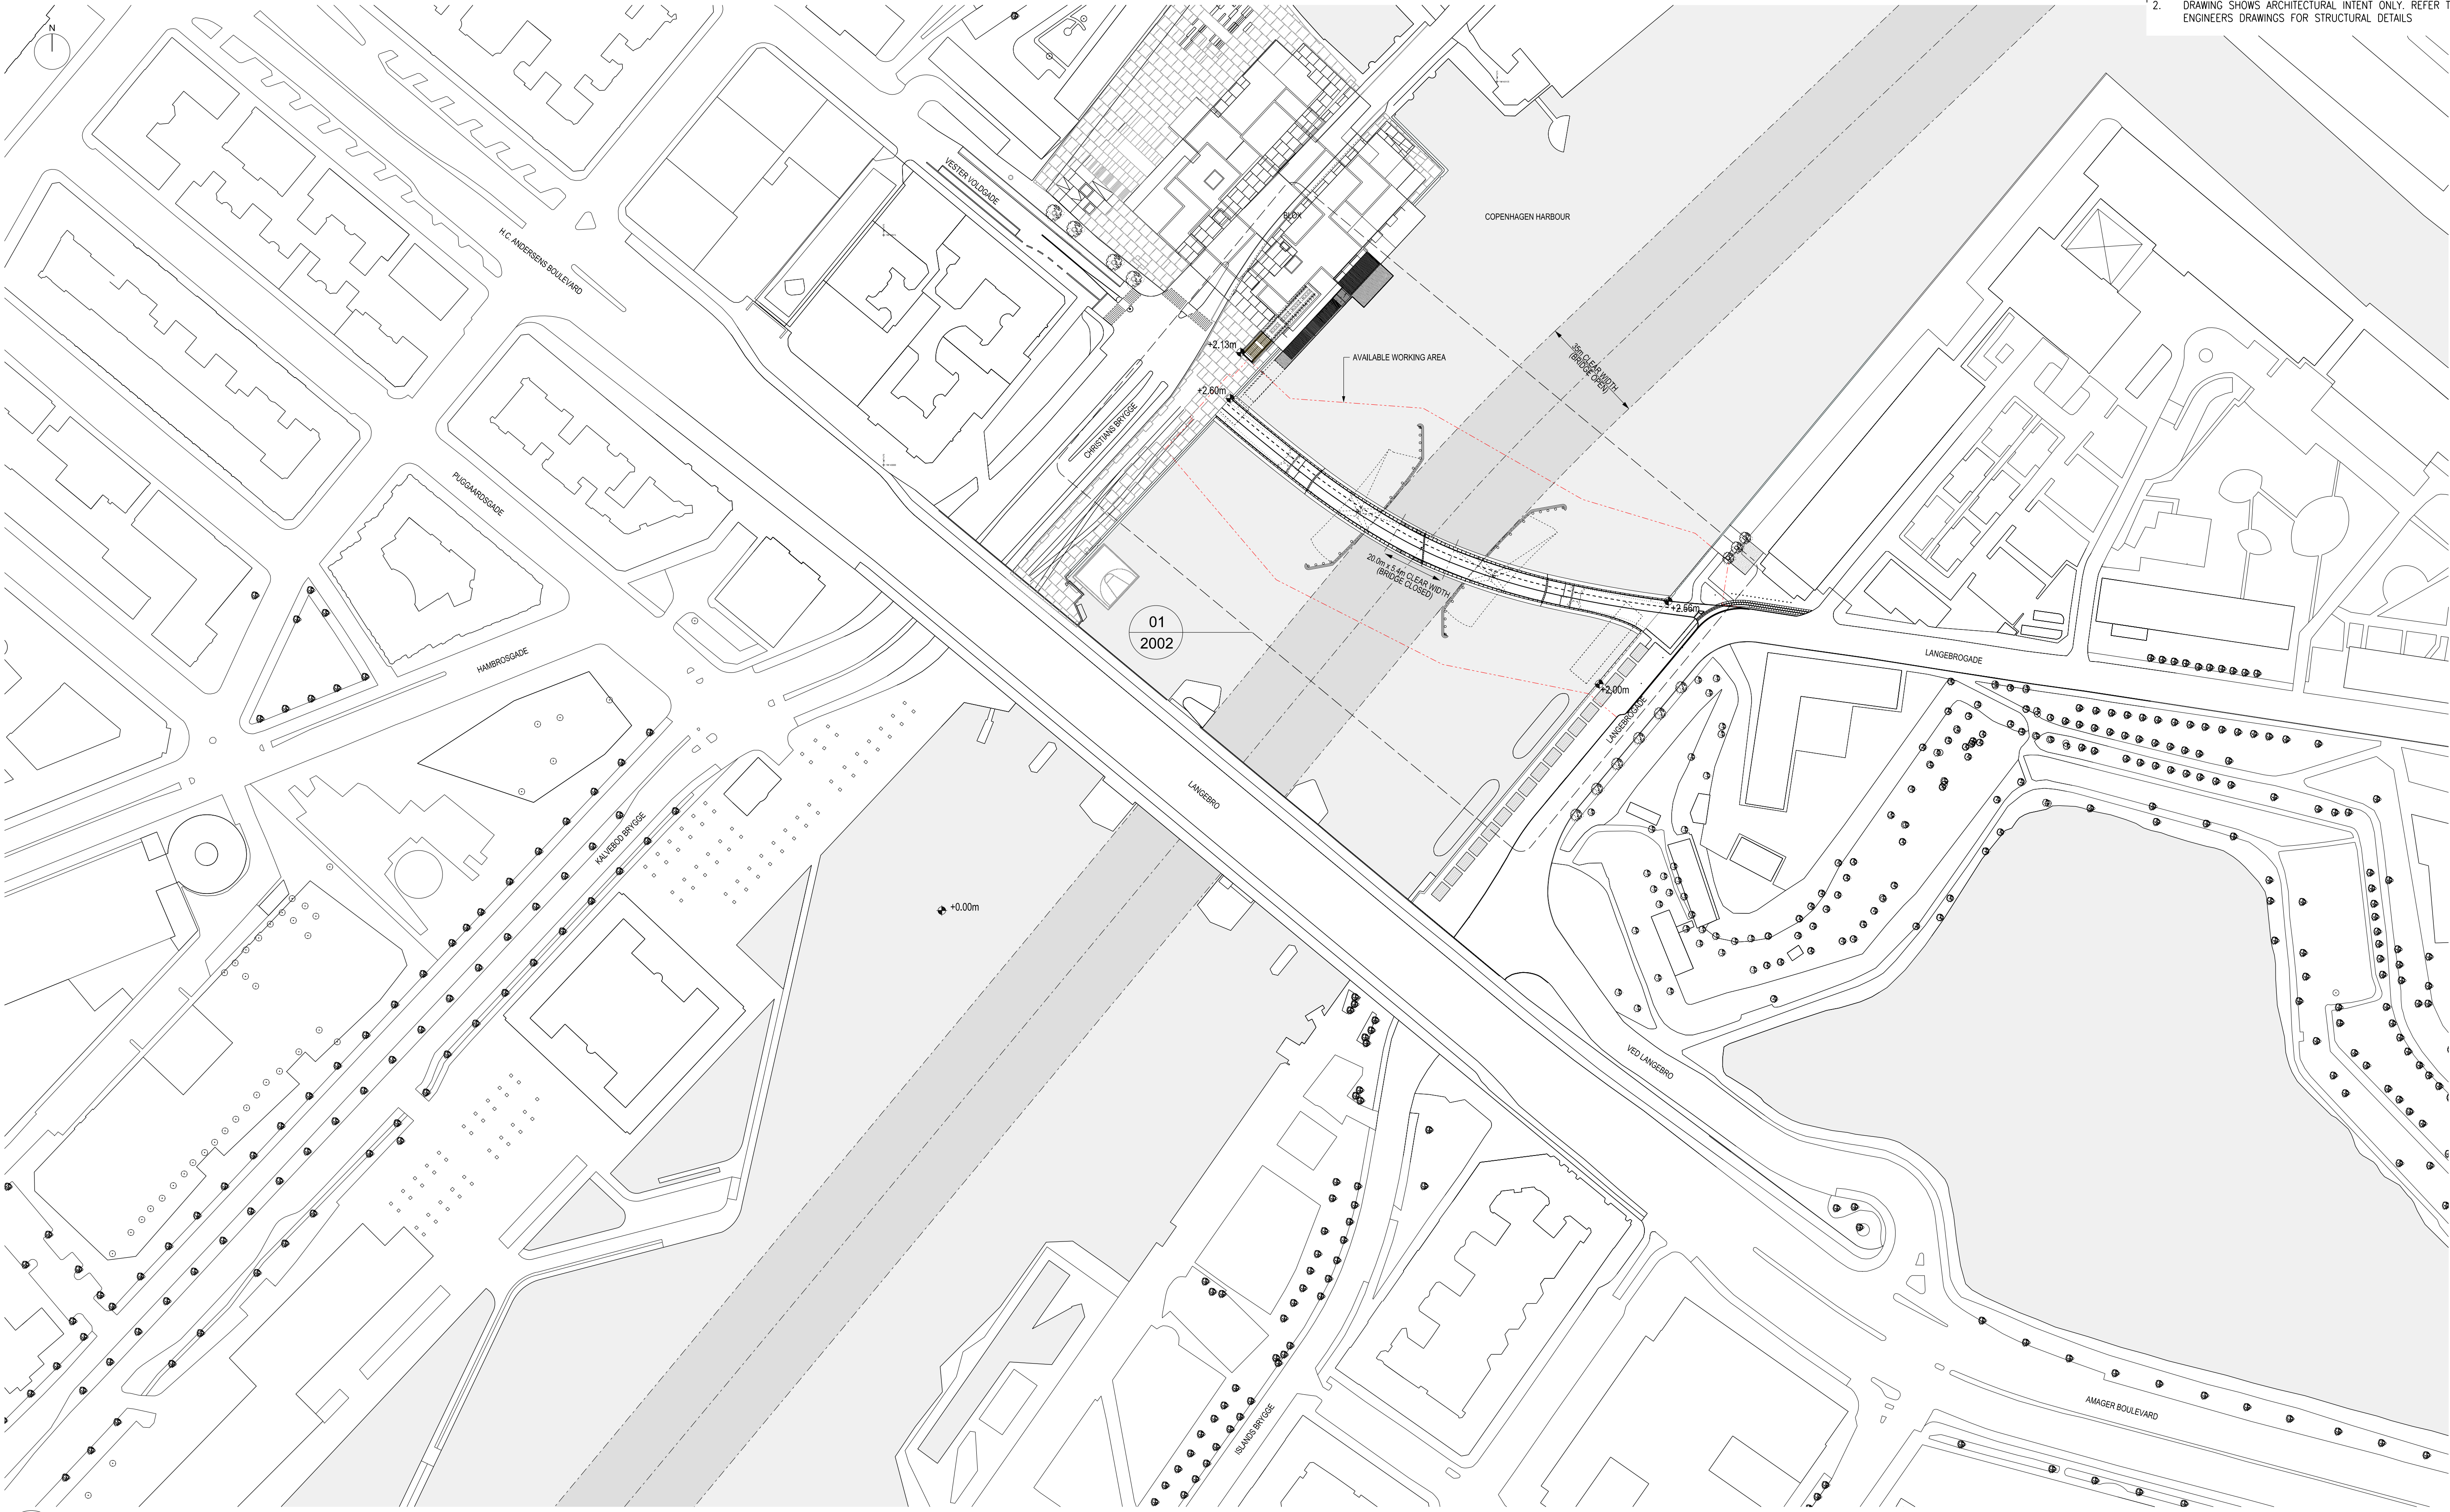

01 LOCATION PLAN
Scale 1:1000 @ A1

G		IFC - GENERAL REVISION	06/12/17	RT	SRo	SEF
Rev	Description		Date	By	Chk'd.	App'd.
Status:		CONSTRUCTION				

HEALTH AND SAFETY INFORMATION
FOR GENERAL HEALTH AND SAFETY INFORMATION REFER TO
GENERAL NOTES DRAWING NUMBER 033725-DRG-1010.

IN ADDITION TO THE HAZARDS/RISKS NORMALLY ASSOCIATED
WITH THE TYPES OF WORK DETAILED ON THIS DRAWING, NOTE
THE FOLLOWING:

CONSTRUCTION

MAINTENANCE/CLEANING/OPERATION

DECOMMISSIONING/DEMOLITION

Client:



Joint Venture:



Design Team:



Project: Copenhagen Inner Harbour Bridge at Vester Voldgade
Title: LOCATION PLAN

Scale @A1: 1:1000
Drawing Number: WEA-ARC-2000
Rev: G