




DOORSNEDE HA - MAGAZIJN 1-2-3
1 : 200

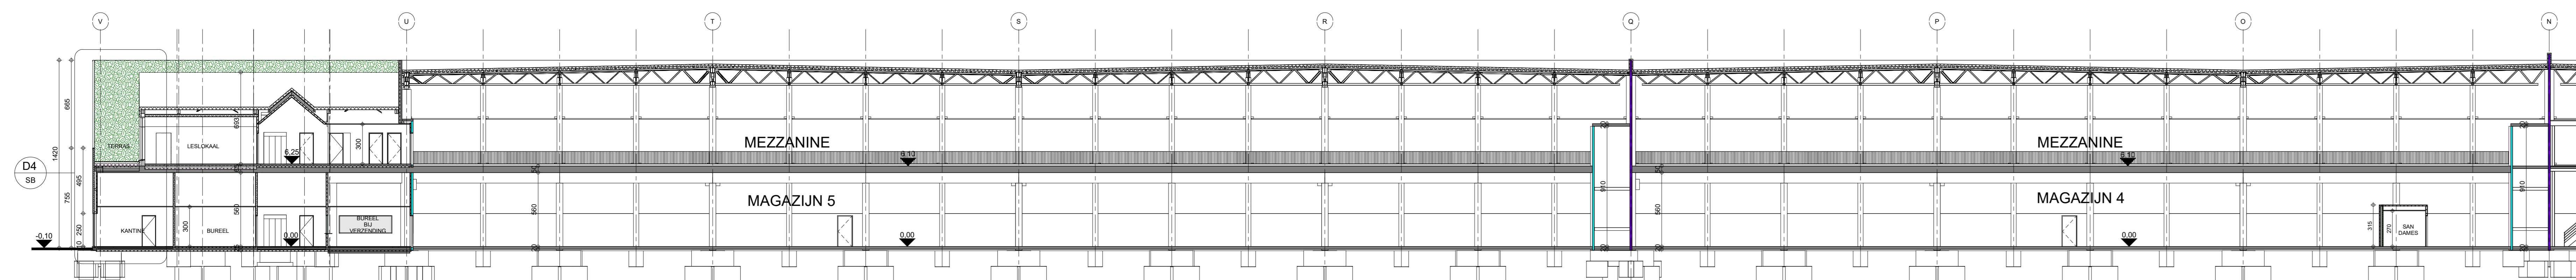


DOORSNEDE HA - MAGAZIJN 4-5
1 : 200

 

DOORSNEDE HB - MAGAZIJN 1-2-3
1 : 200

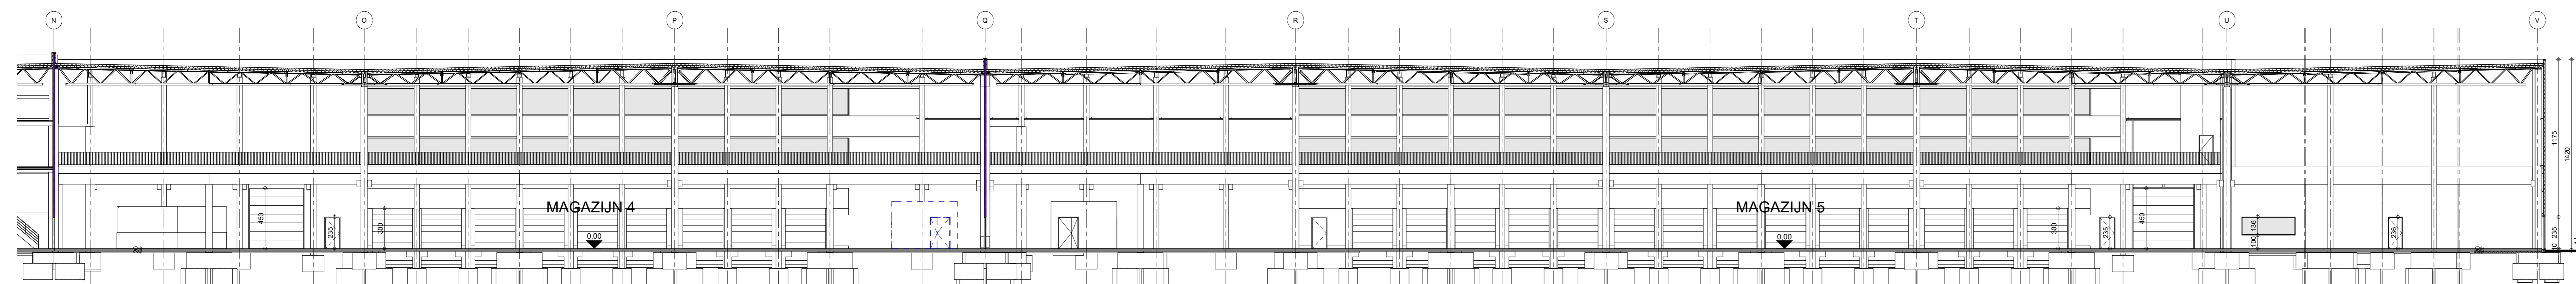

DOORSNEDE HB - MAGAZIJN 4-5
1 : 200

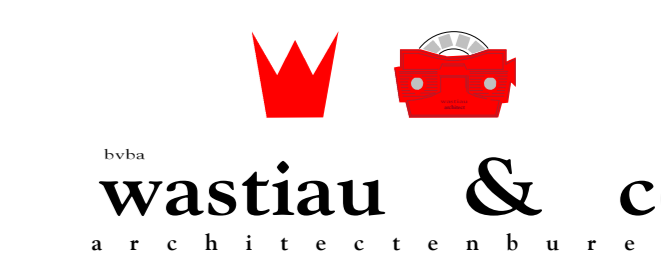

T-PORT LOGISTICS

ONDERWERP: ROUWEN VAN OPSLAGRUIMTES MET BUUREN
 ROUWHEER: T-PORT LOGISTICS B.V.
 RIJTSCHIFTEN 1, OEFCE-400
 4751 XN OUD-GASTEL
 LIJNING: COLUMBUS (ongenumerd), 760RM ALMELO
 FASE 1: SECTIE O, NRS: 1594, 1597, 1598, 1600, 1603, 1605,
 FASE 2: SECTIE O, NRS: 1570, 1571, 1574, 1576, 1578, 1606,
 1583, 1588, 1589, 1590, 1591, 1595, 1601, 1608

architect: Guy Wastiau & interieurarchitect: Lief Heylen

1294/15 DOORSNEDES HA-HB SB/D1

29/05/2020 mC 1/20.000 1/2.500 1/3.000 1/3.000 1/3.000 1/3.000 1/3.000 1/3.000