



FOR A TOP VIEW OF THE CONSTRUCTION SITE REFER TO SKETCH 33605-S056.  
 ALL BEACH PROFILES ARE BASED ON SEPTEMBER 2014 BEACH LEVEL PROFILES.


|             |                |
|-------------|----------------|
| CHART DATUM | ORDNANCE DATUM |
| 6.50M       | +3.10M         |
| 3.40M       | +0.00M         |
| 2.00M       | -1.40M         |
| 0.70M       | -2.70M         |

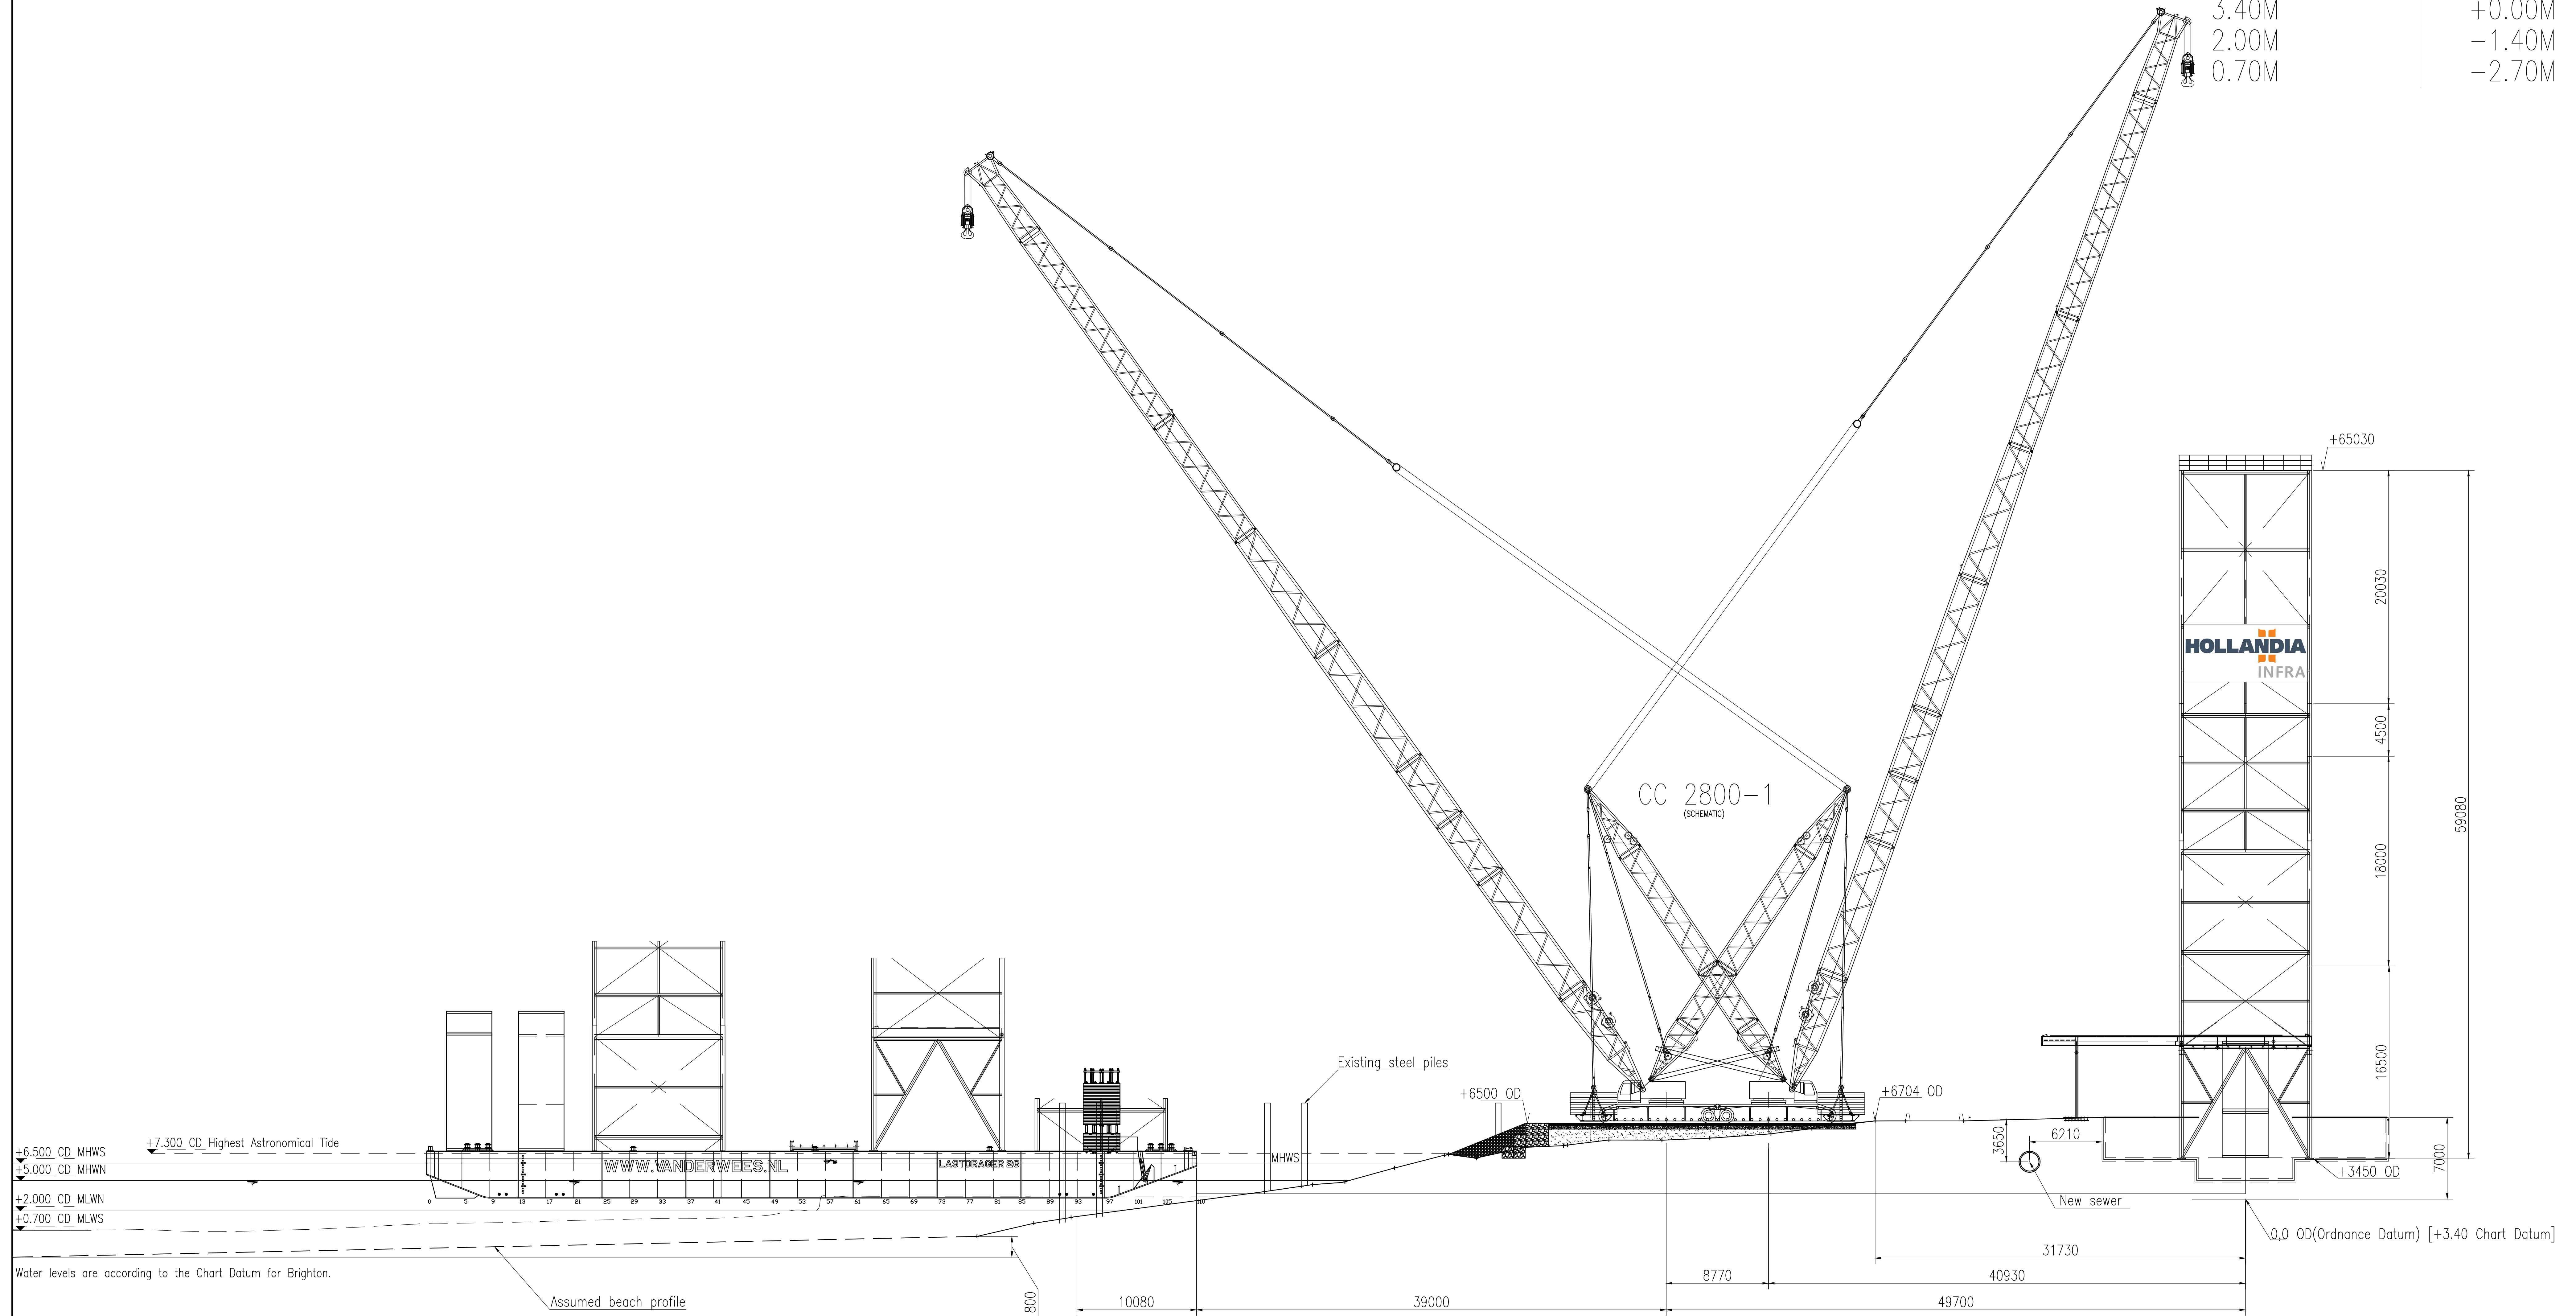

SECTION A-A FROM SKETCH 33605-S056

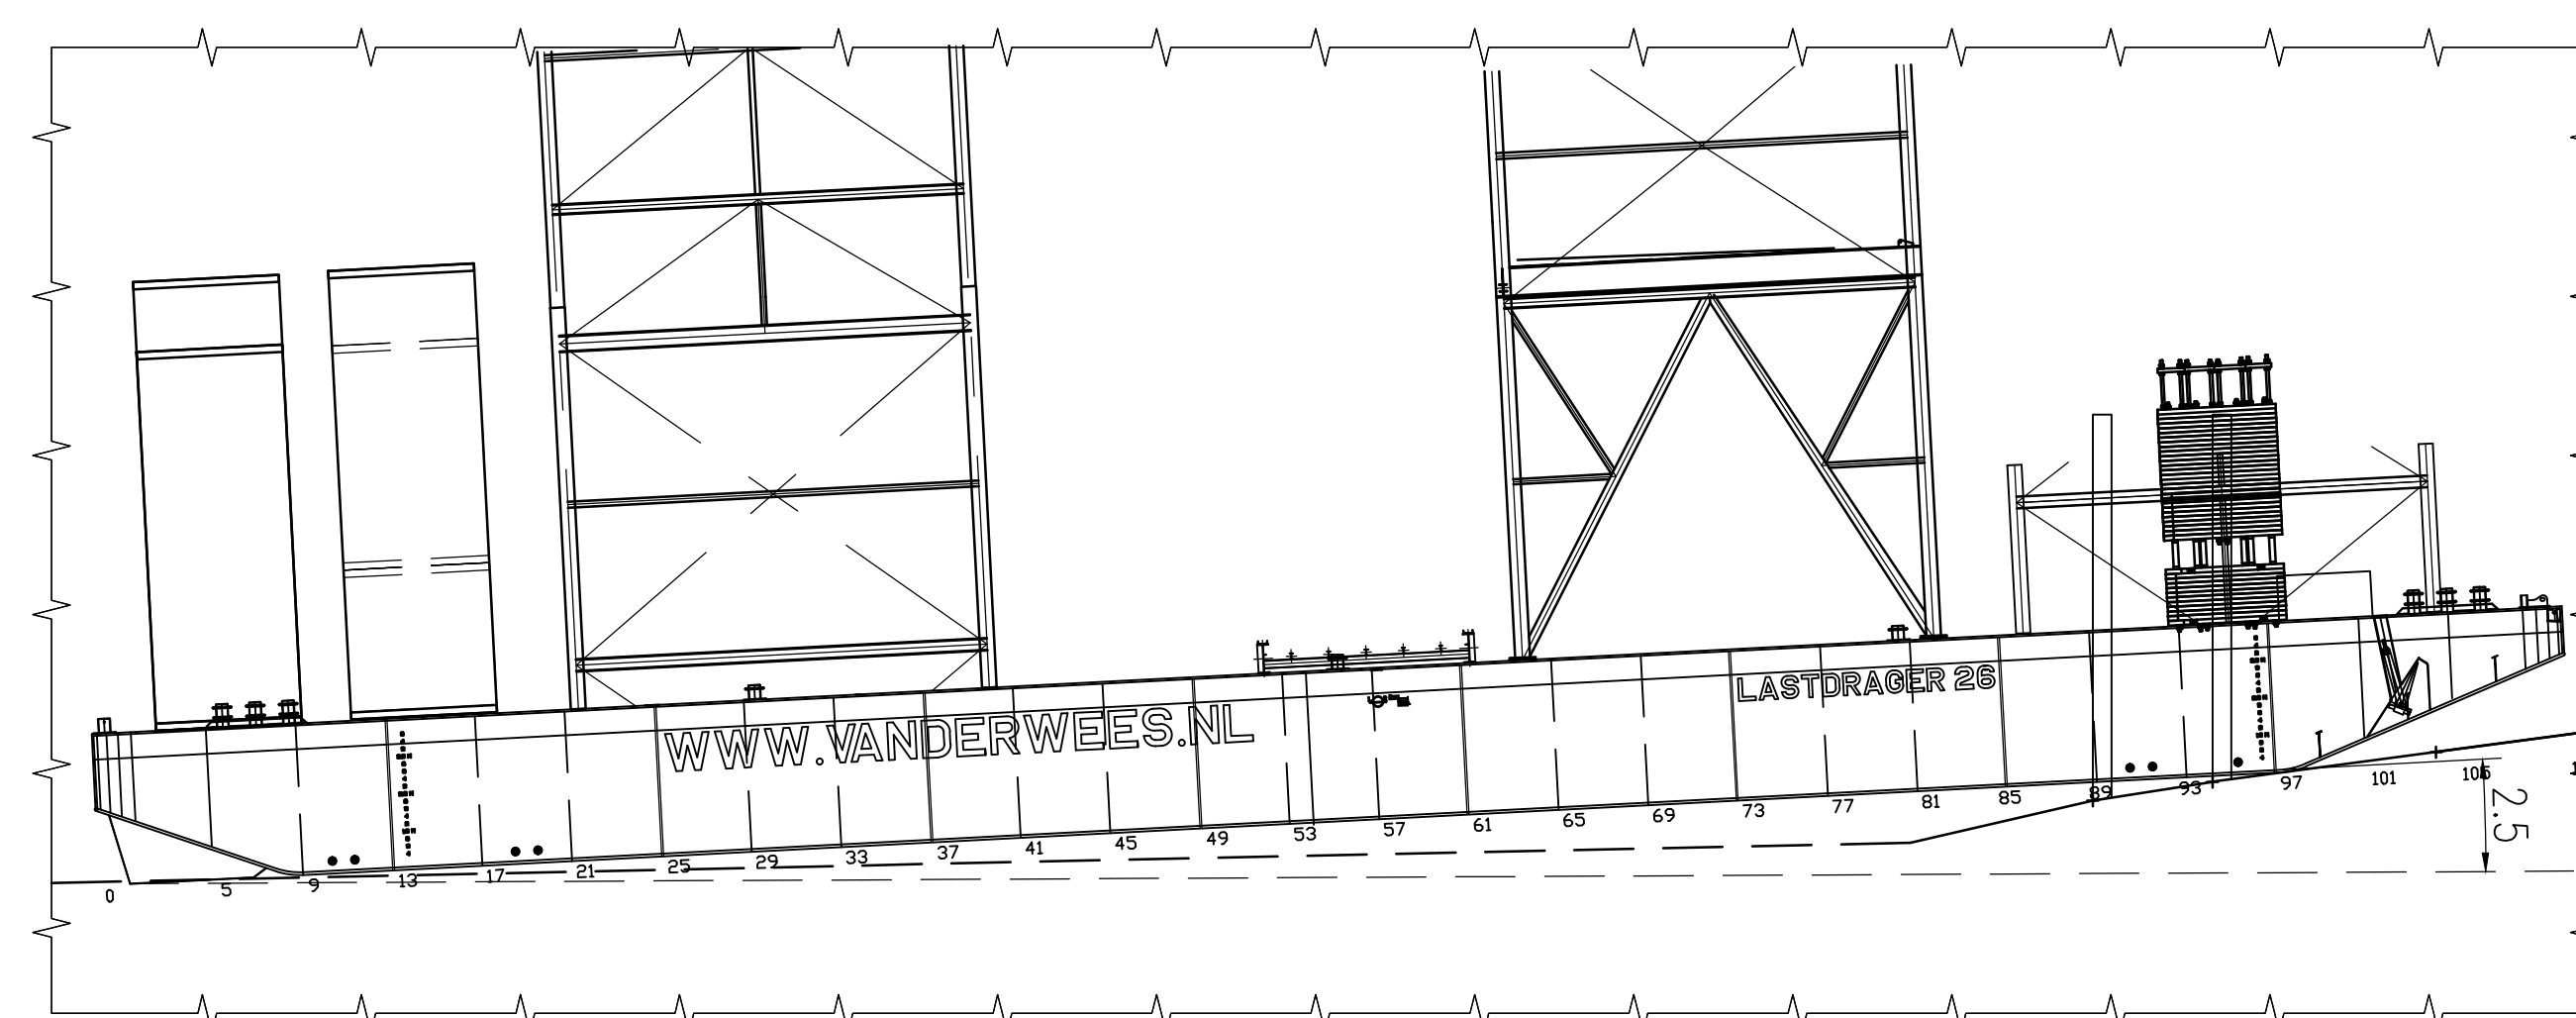

BARGE ANGLE WHEN LANDED AT <4,000 CD

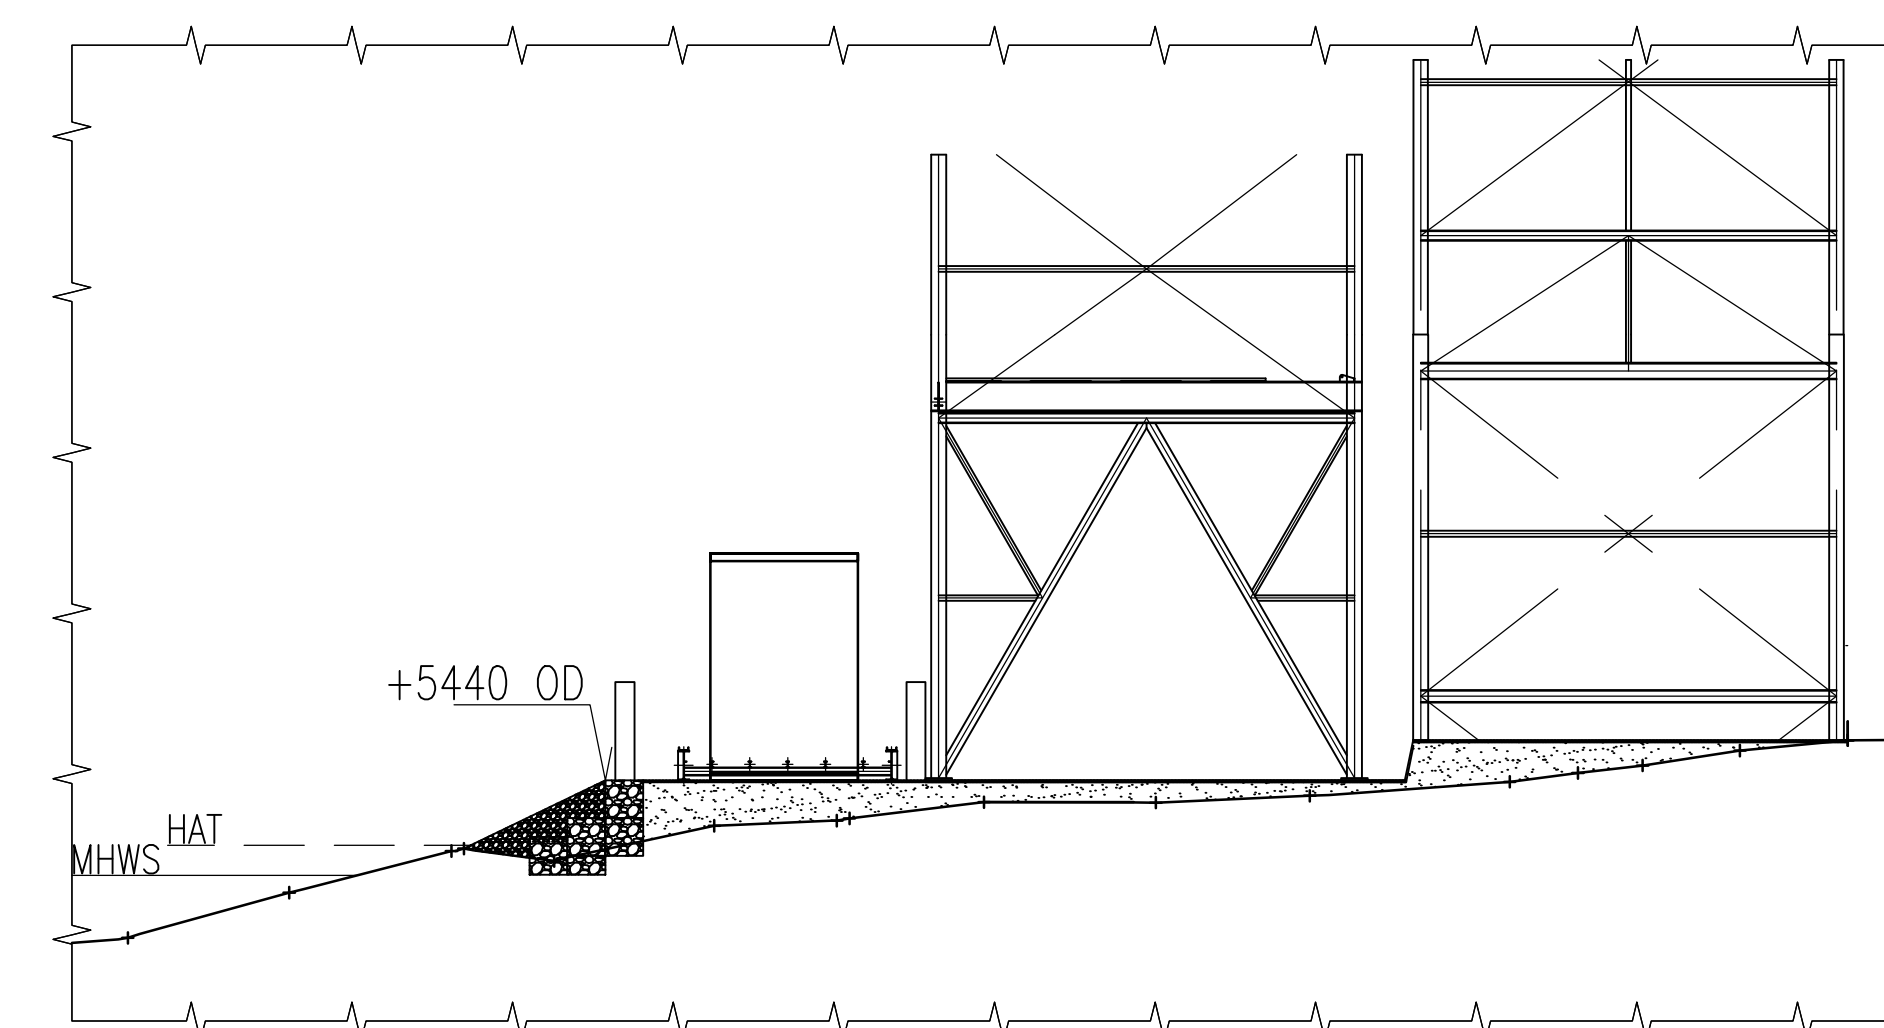

SECTION B-B FROM SKETCH 33605-S056

| REV | Date     | Drawn | Checked | Description   |
|-----|----------|-------|---------|---|
| F   | 17-12-14 | BW    |         | Dump bag sizes changed  |
| E   | 12-12-14 | BW    |         | Feedback HOP implemented  |
| D   | 31-10-14 | BW    |         | Crane type changed, levels checked, crane support track added, name changed |
| C   | 22-09-14 | BW    |         | JT sections updated and added around the crane for reference.               |
| B   | 18-08-14 | BW    |         | Coast line changed, levels updated, jacking tower updated.                  |
| A   | 01-07-14 | RAJ   |         | First issue   |

|          |                                      |  |
|----------|--------------------------------------|--|
|          |                                      | Hollandia Infra b.v.<br>P.O. Box 12<br>2920 AA Krimpen a/d IJssel<br>Phone: +31 (0) 180-540 540<br>Fax: +31 (0) 180-519 956  |
| Client   | Brighton i360 Ltd.                   | No part of this drawing may be reproduced in any form by print, photocopy, recording or used in any way without written permission from Hollandia Infra.<br>R is as drawn, L is as per hand. |
| Project  | Brighton i360 Tower                  |  |
| Title    | Layout construction site - Side view | Projection   |
| Units    | mm                                   | Tolerances acc. to:<br>EN ISO 1302 classes BAF<br>Welds acc. to: EN 22553  |
| Drawn by |                                      | Date Intals Scale<br>1:200   |
| Checked  |                                      | File name<br>33605 - S057  |
|          |                                      | Format A0  |
|          |                                      | REV. F   |